


**notes**

use figured dimensions only.  
copyright of design and drawing reserved.  
all dimensions must be confirmed on site  
prior  
to any construction work being undertaken  
setting out to be approved before  
fabrication.  
\* indicates site dimension.  
\*\* indicates a critical dimension.


**revision**



**Rear Elevation**

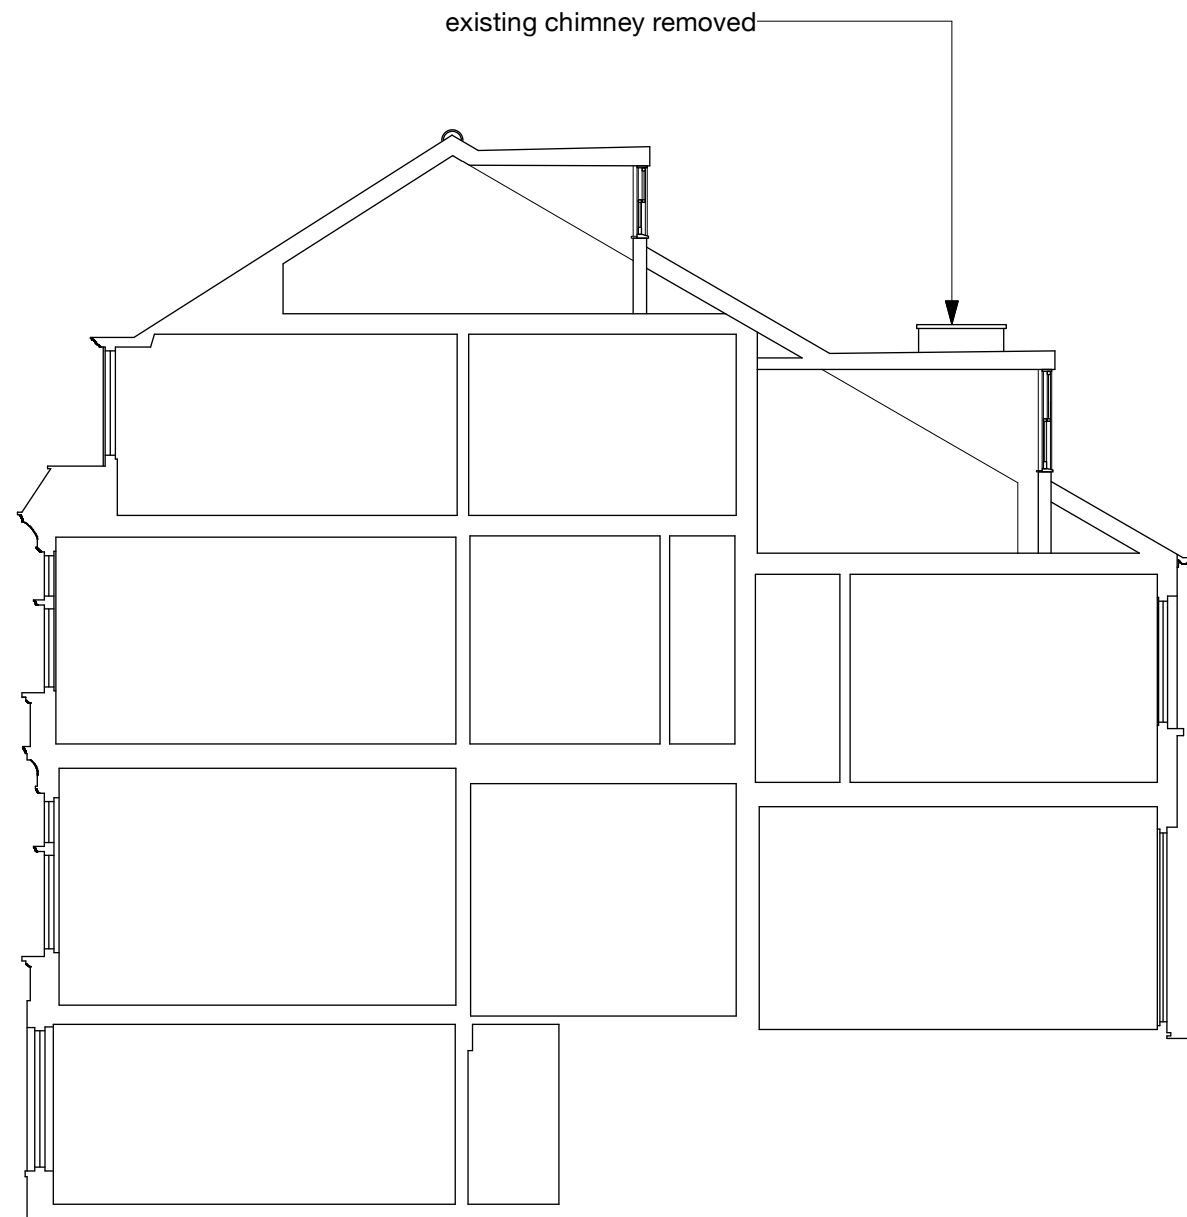

**Section Through**

 

**dnkdesign**

client Mr & Mrs Davis

project 57 Glenmore Road  
London  
NW3 4DA

title Proposed Rear Elevation  
& Section Through

drawing N° **DA04.105** rev

drawn by nh date Aug 22

scale 1:100 @ A3

**interior design consultants**  
18 burrard road london nw6 1db  
t 020 7813 2945 f 020 7813 0609  
e info@dnkdesign.co.uk