




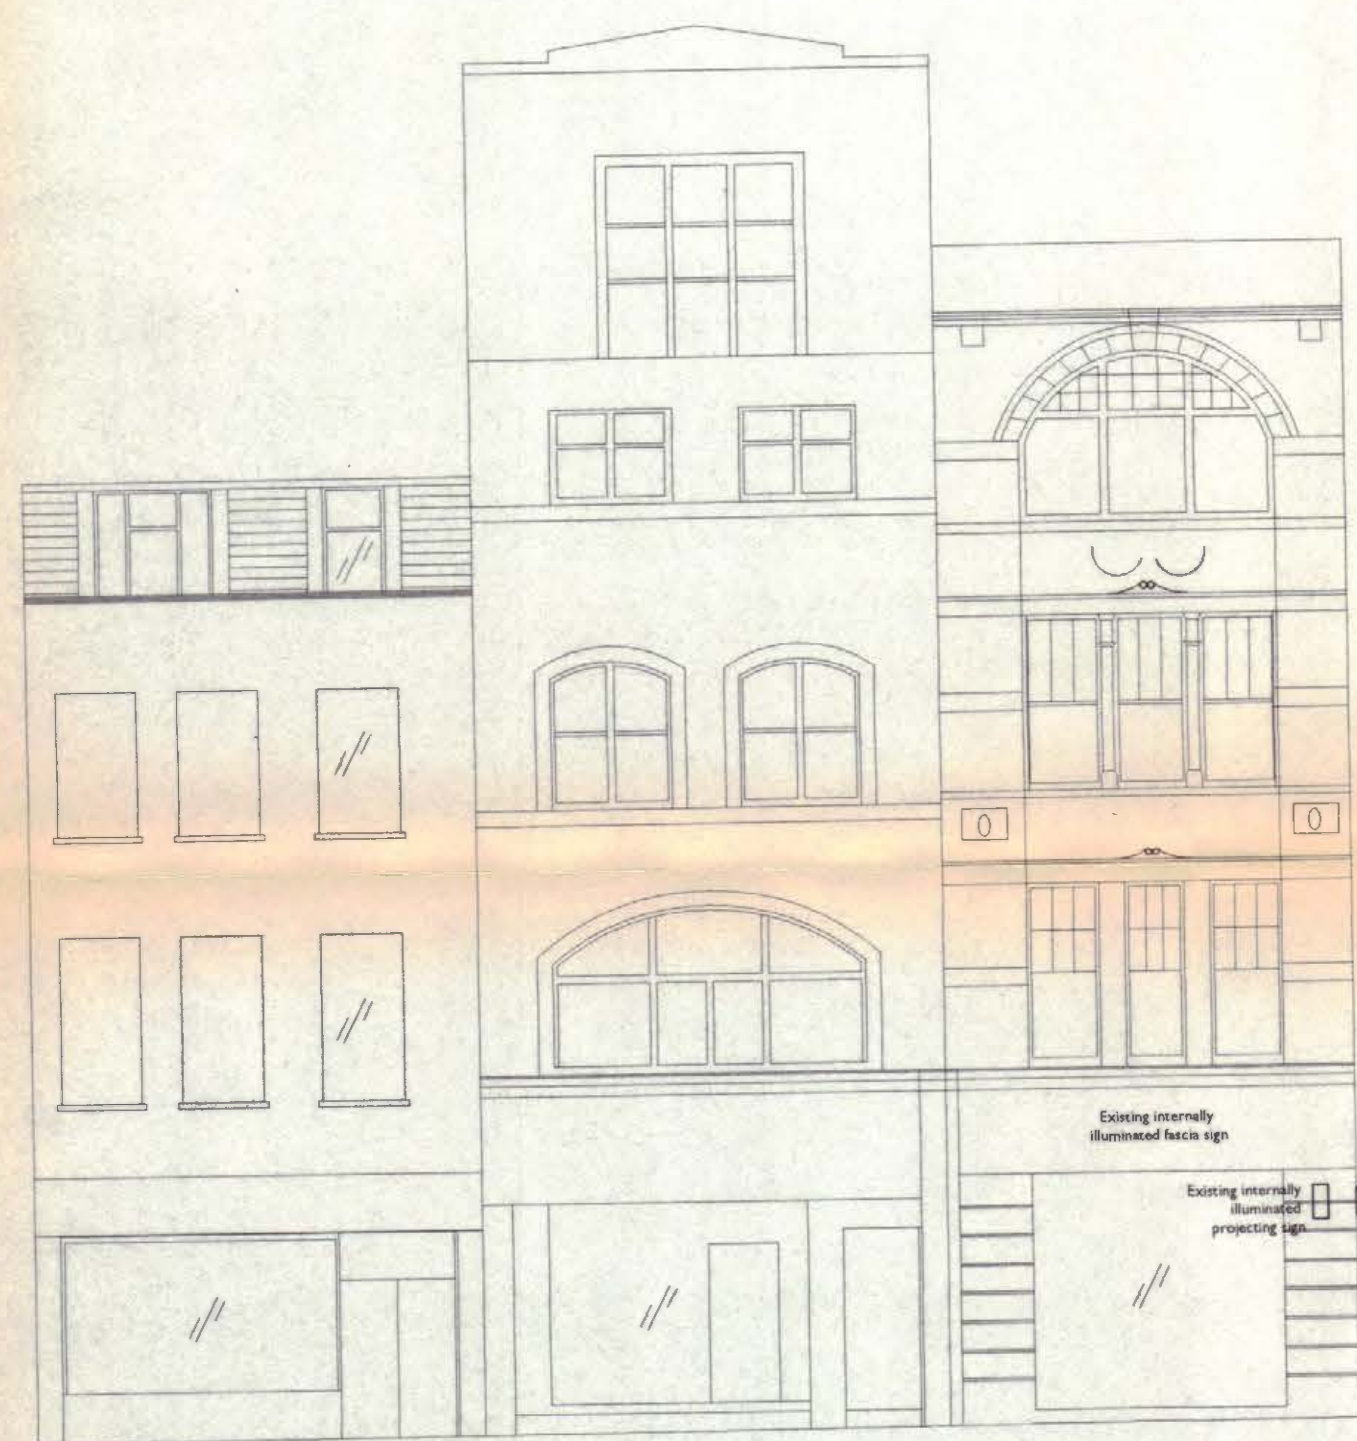

Denmark Street Elevation

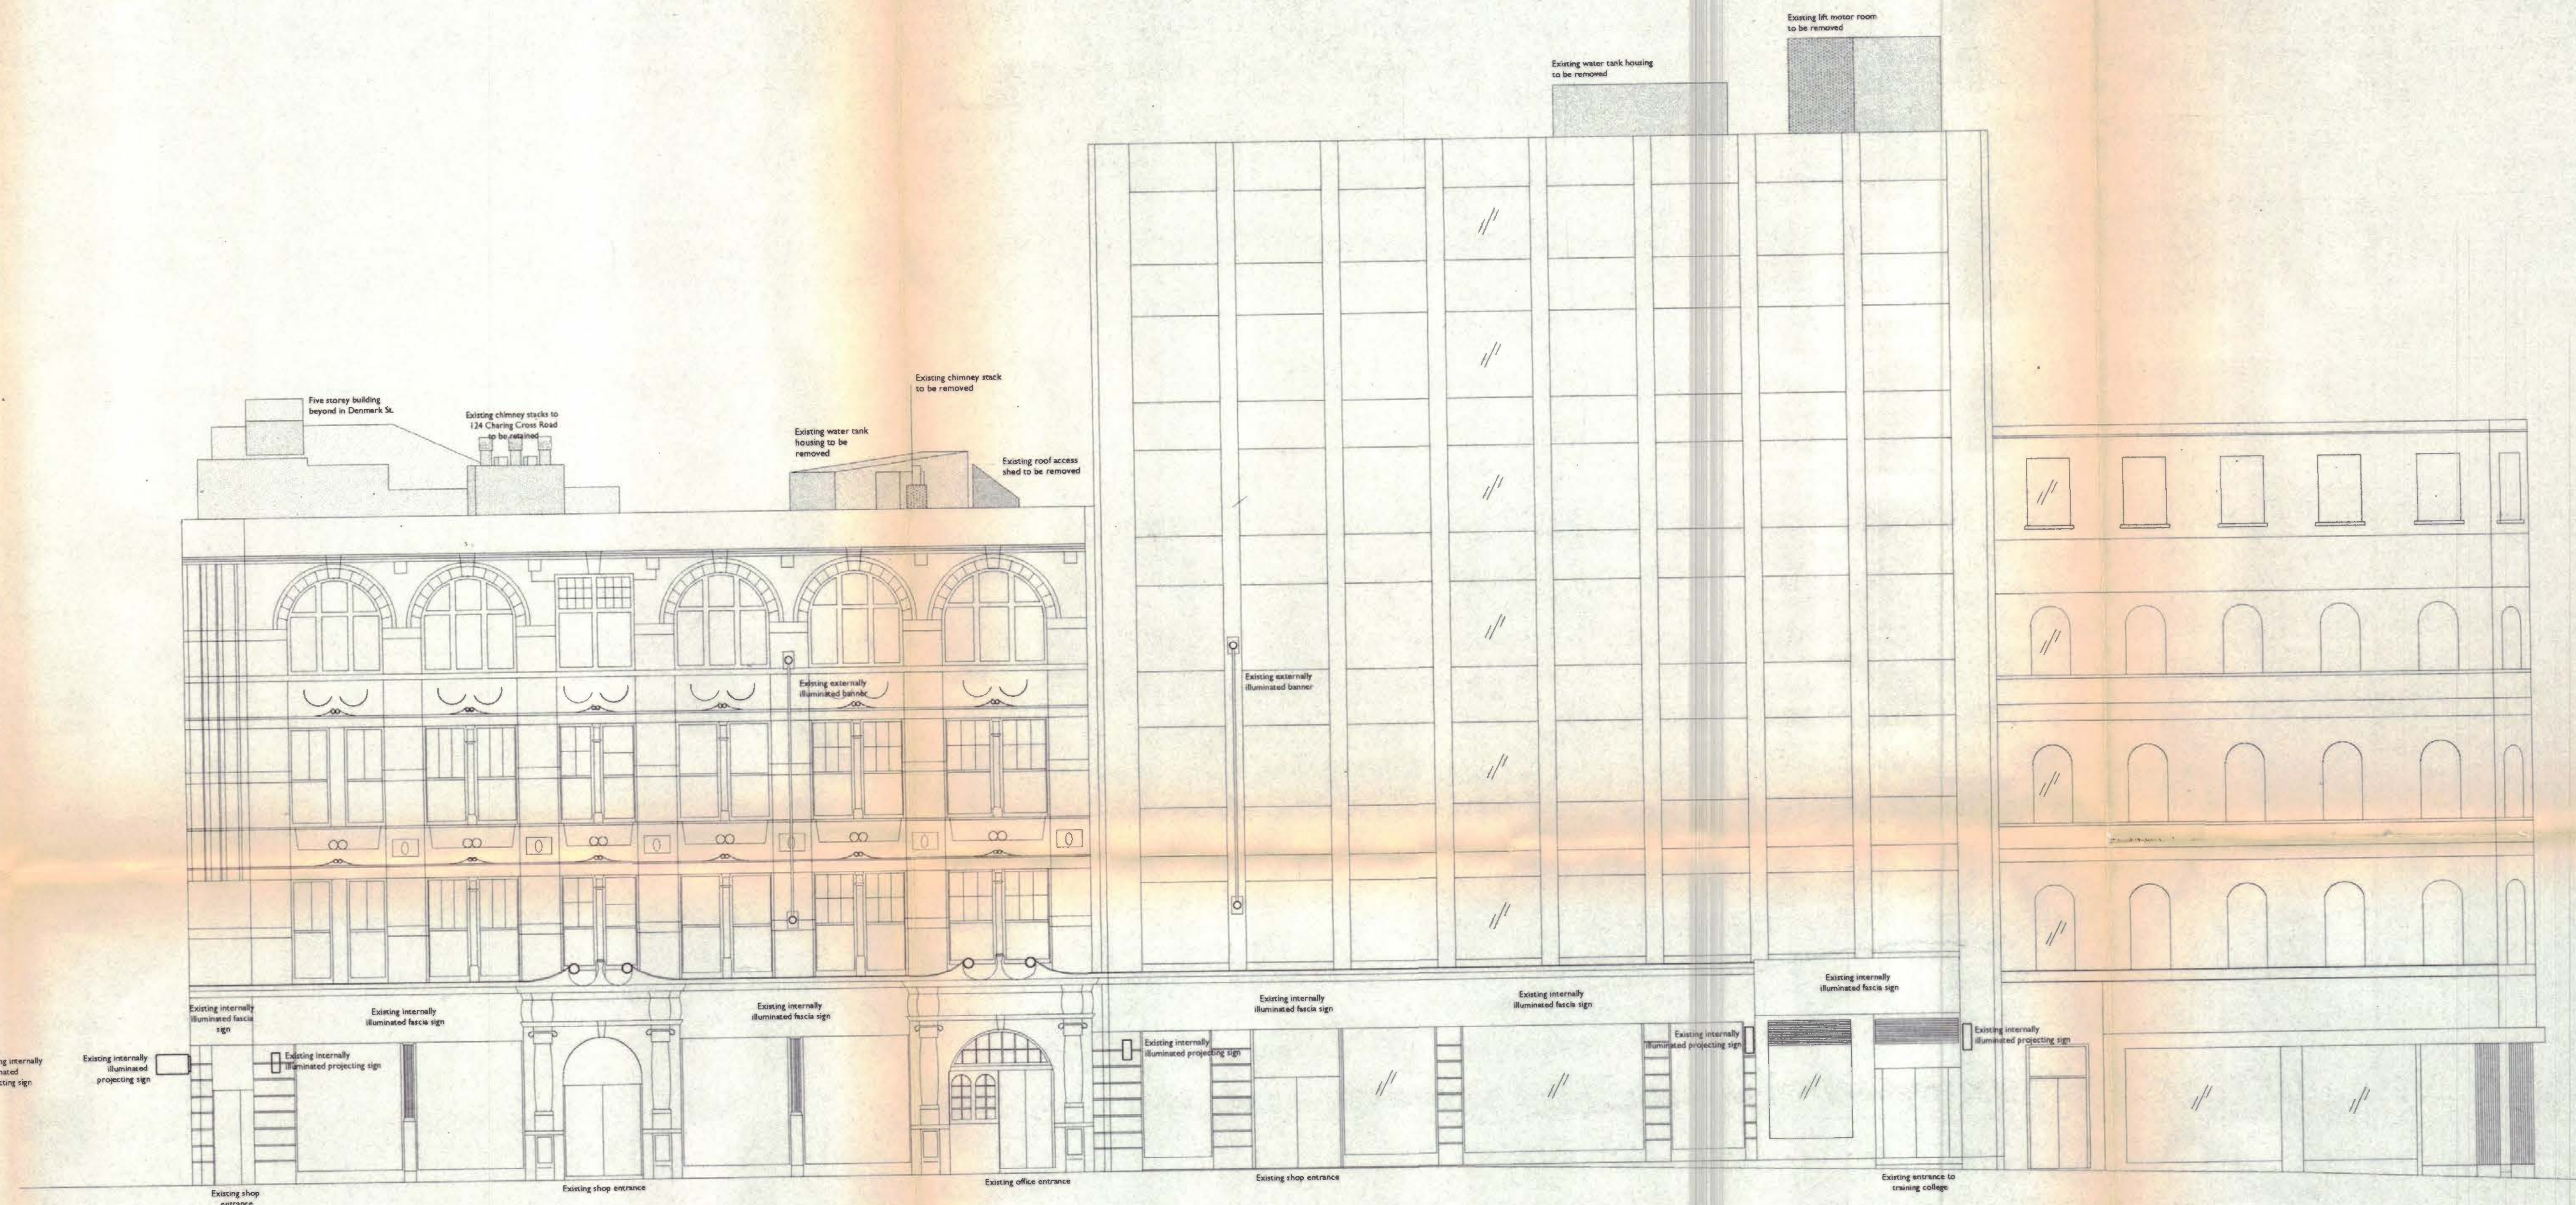

Charing Cross Road Elevation

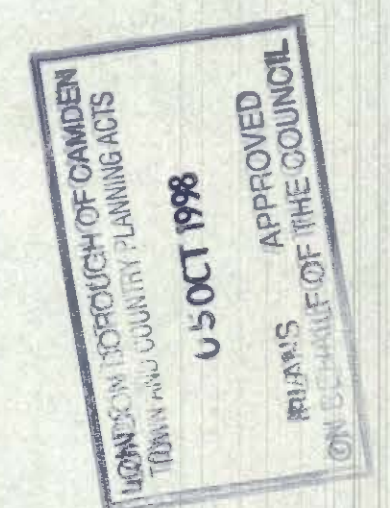

B Pier on ground floor next to main entrance shown. 23.07.98
 A Scale increased. Notes added. Denmark Street elevation added. 01.06.98

Allen ~ Gale Chartered Architects
 5 Dryden Street
 London WC2E 9NB
 tel. 0171 829 8365
 fax. 0171 829 8328



project / client
 118-124 Charing Cross Road,
 For Books Etc. Ltd.

drawing title
 Elevation to Charing Cross Road
 As Existing


date
 February '98

scale
 1:100

revision
 B

drawing no
 LGW/318

P9804545R1

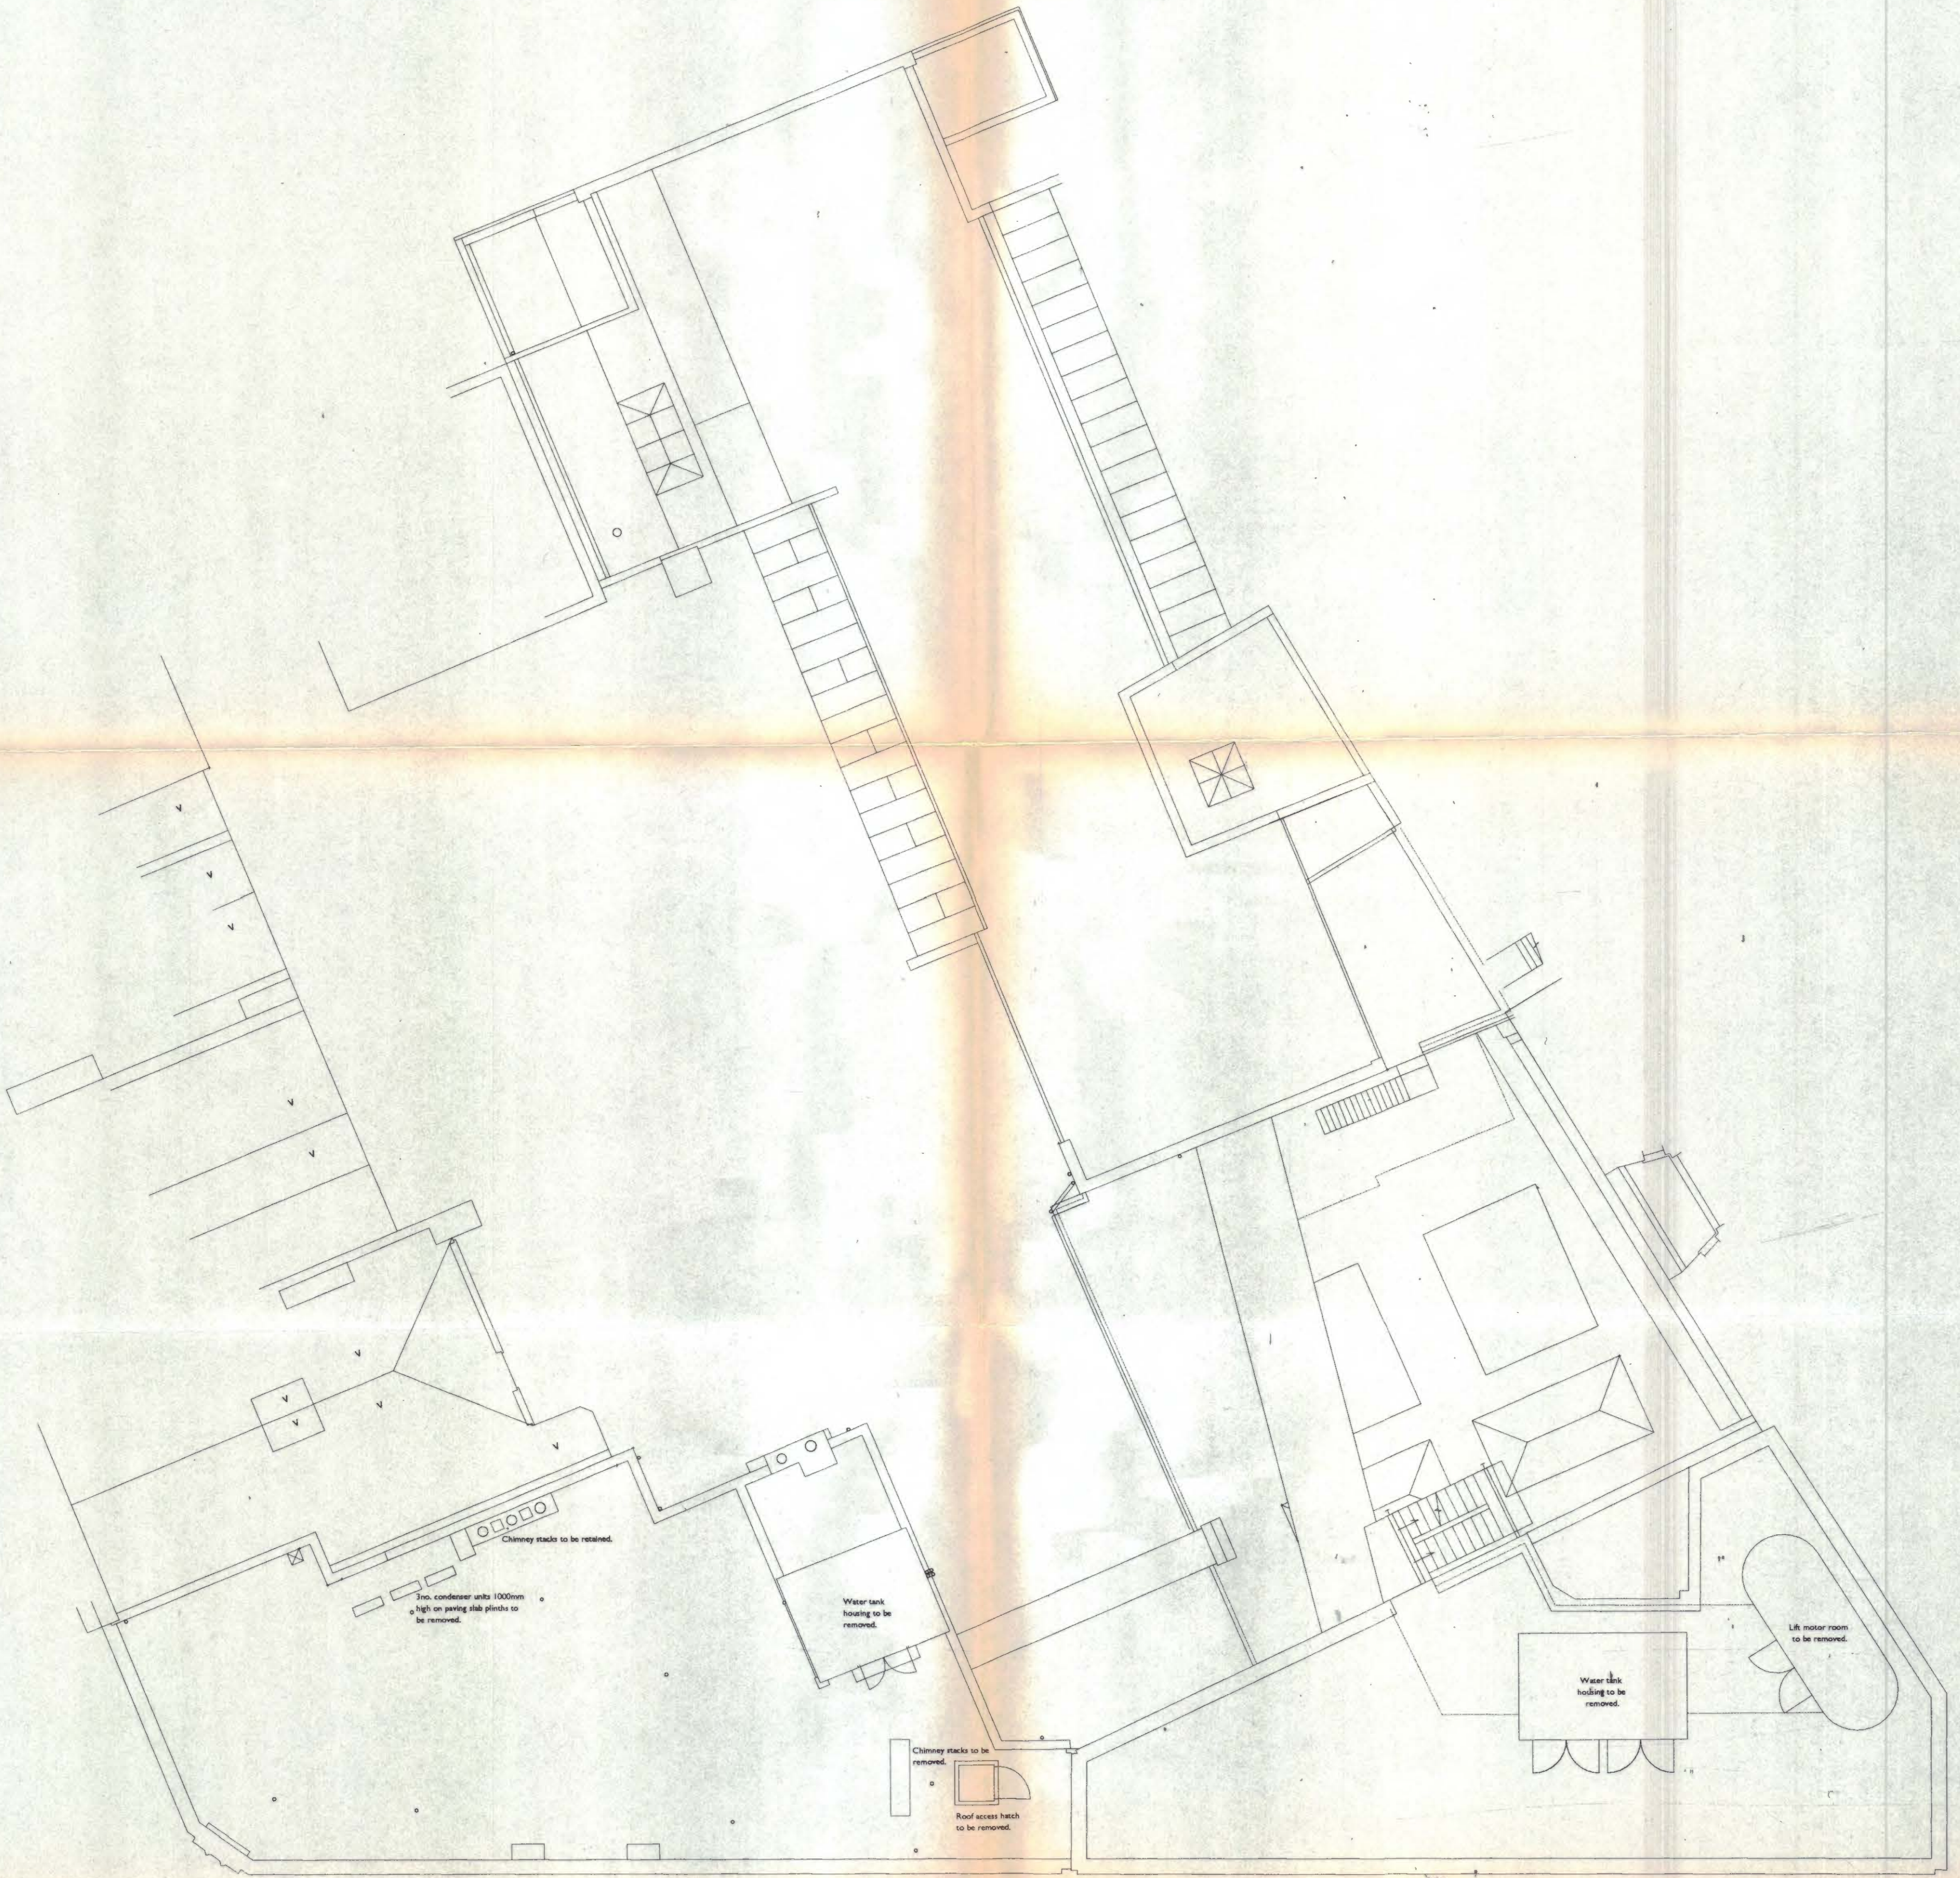

P9804545


Allen | Gale Chartered Architects
 5 Dryden Street
 London WC2E 9NB
 tel. 0171 829 8365
 fax 0171 829 8328

05 OCT 98
 LONDON SCHOOL OF
 ARCHITECTURE
 ARCHITECTURAL
 ARCHIVE

project/client	date
118-124 Charing Cross Road for Books Etc. Ltd.	June 98
scale	revision
1:100	
drawing title	drawing no.
Roof Plan As Existing	LGW / 319



Denmark Street Elevation

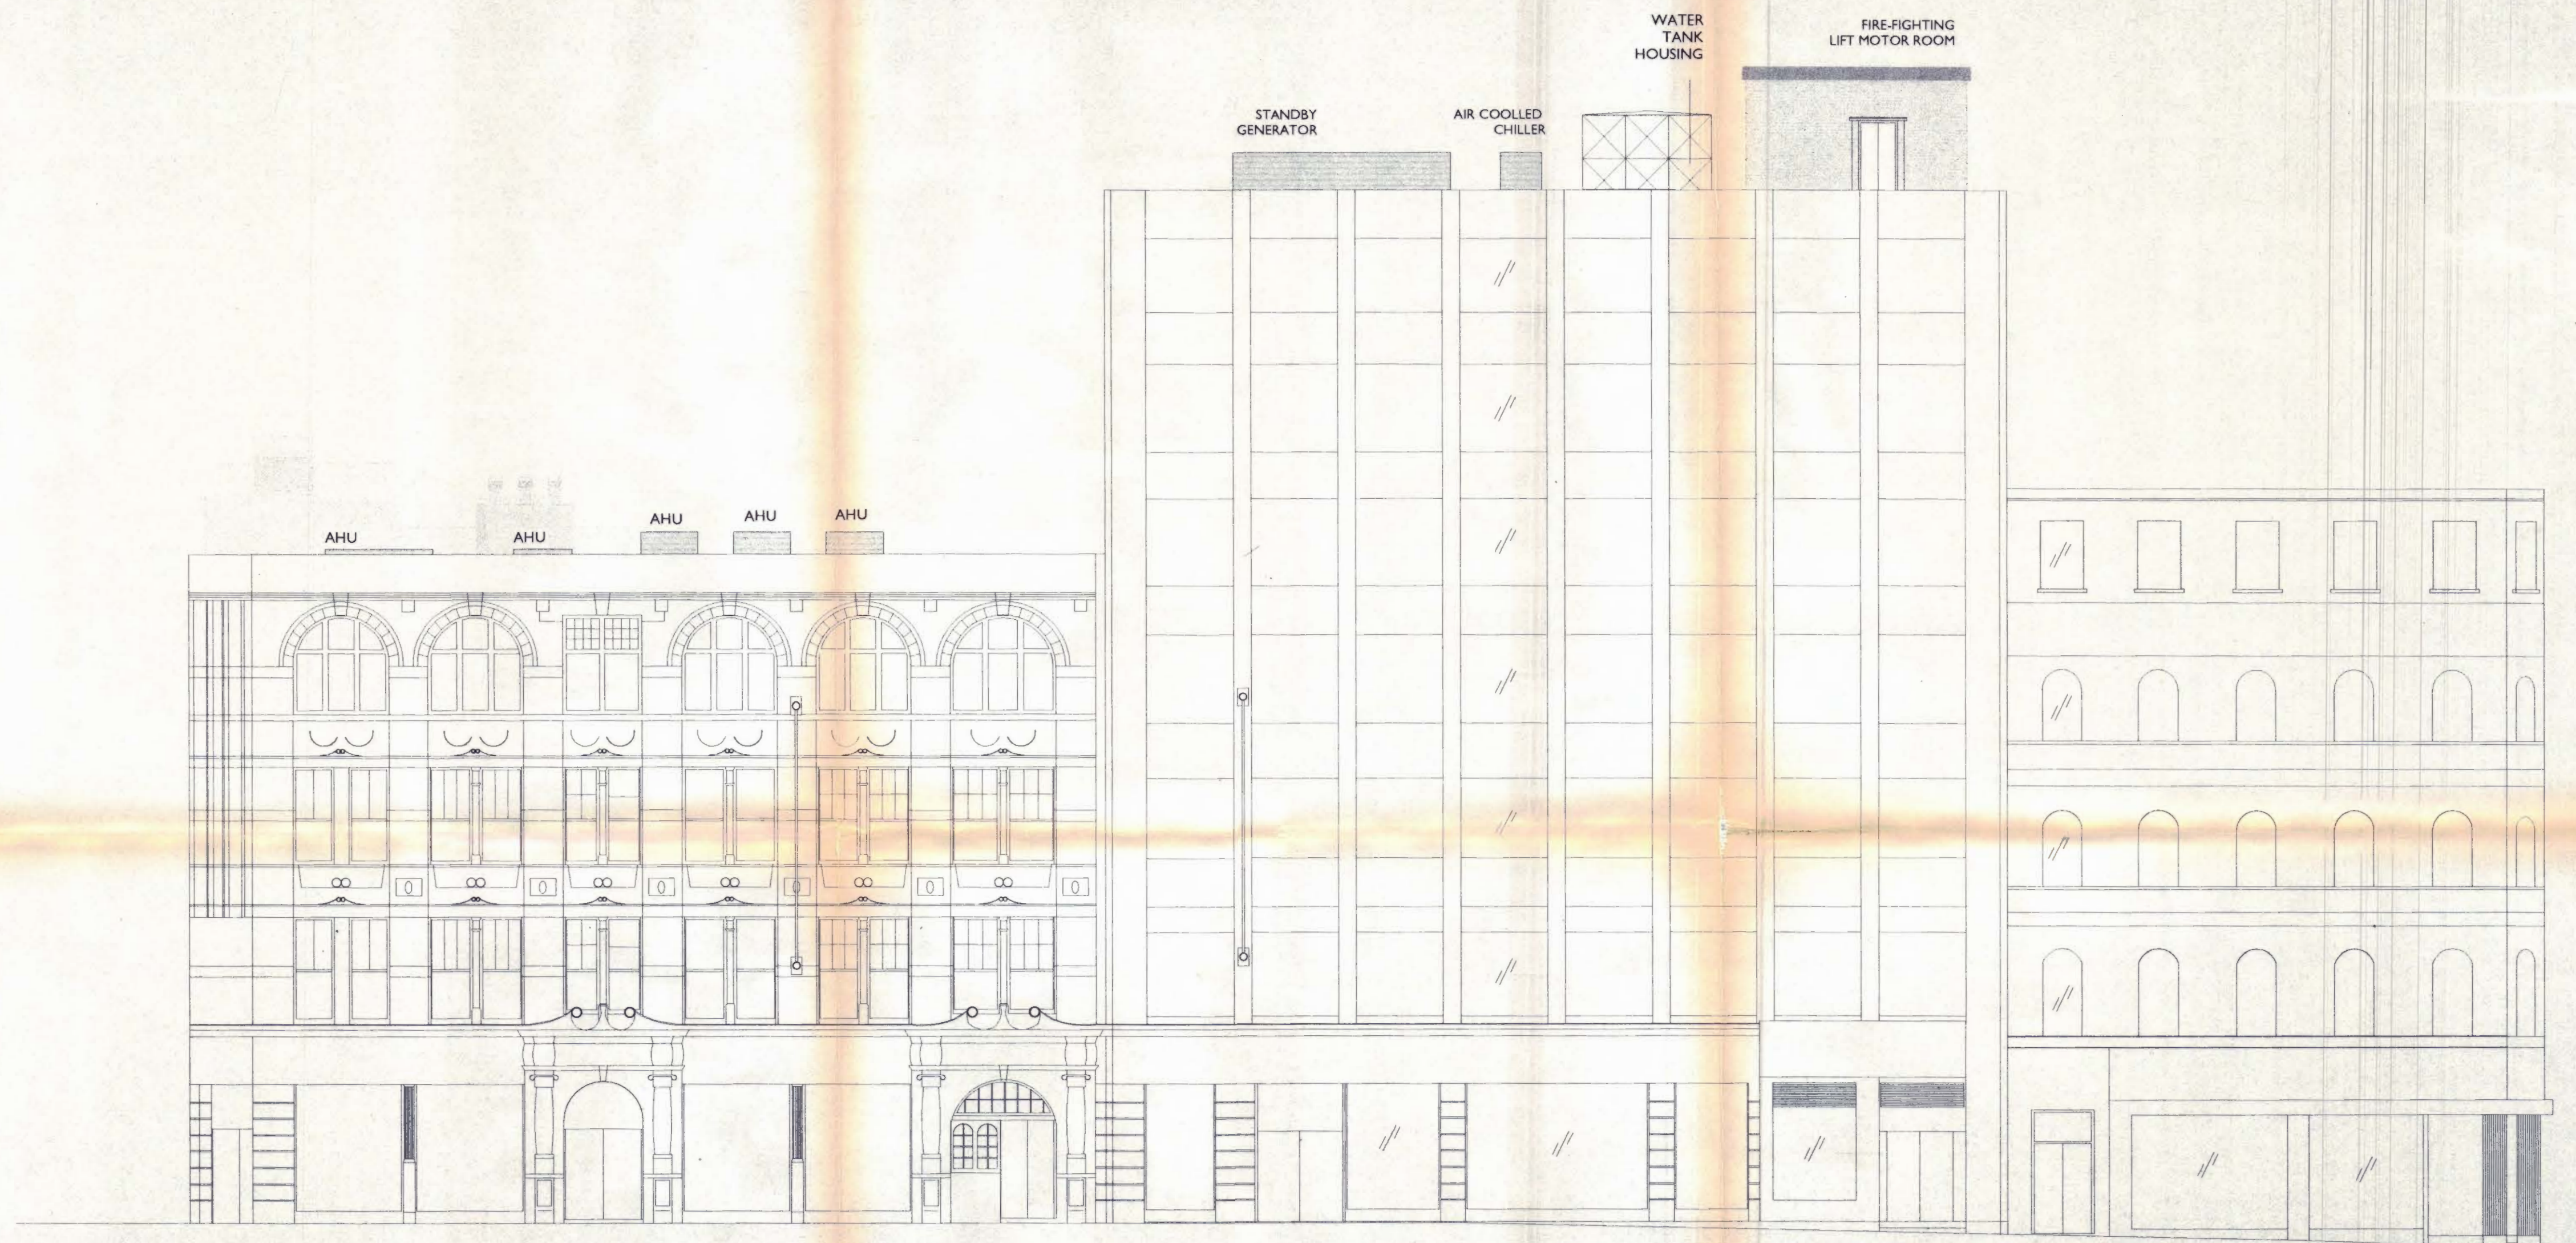

Charing Cross Road Elevation

NOT TO BE USED FOR ANY OTHER PURPOSES
 WITHOUT THE WRITTEN PERMISSION OF
 THE ARCHITECTS
 8001 OCT 5 0
 118-124 CHARING CROSS ROAD
 LONDON WC2E 9NB



PS 980 45.45 R2

FOR EXISTING ELEVATION SEE DRAWING LGW/318b.
 FOR DETAILS ON SIGNAGE SEE DRAWING LGW/160a.
 FOR LARGER SCALE ELEVATION DRAWINGS SEE LGW/500-502.
 FOR SECTIONS THROUGH FACADE SEE LGW/158 AND LGW/159.
 FOR FASCIA SECTION SEE LGW/503.

H Rooftop plant to building b updated for planning 15.09.98
 G Notes reduced to apply to signage only. 29.07.98
 F Signage etc. omitted. 29.07.98

Allen ~ Gale Chartered Architects 5 Dryden Street London WC2E 9NB tel. 0171 829 8365 fax. 0171 829 8328		project / client	date		
		118-124 Charing Cross Road, For Books Etc. Ltd.	February '98		
		drawing title	scale	revision	
		Roof Plant Elevation to Charing Cross Road As Proposed-Showing roof plant		1:100	H
				drawing no	
				LGW/150	

BUILDING A - SECTION BB

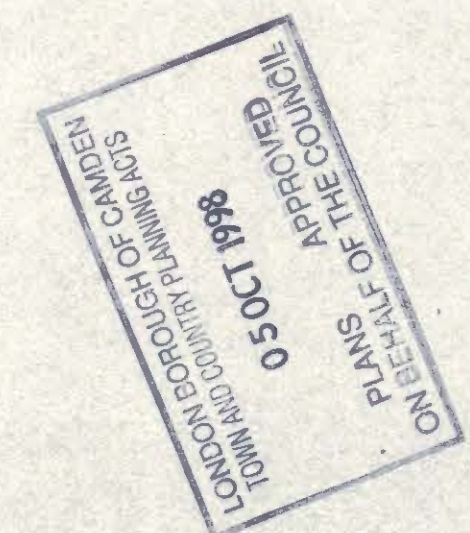
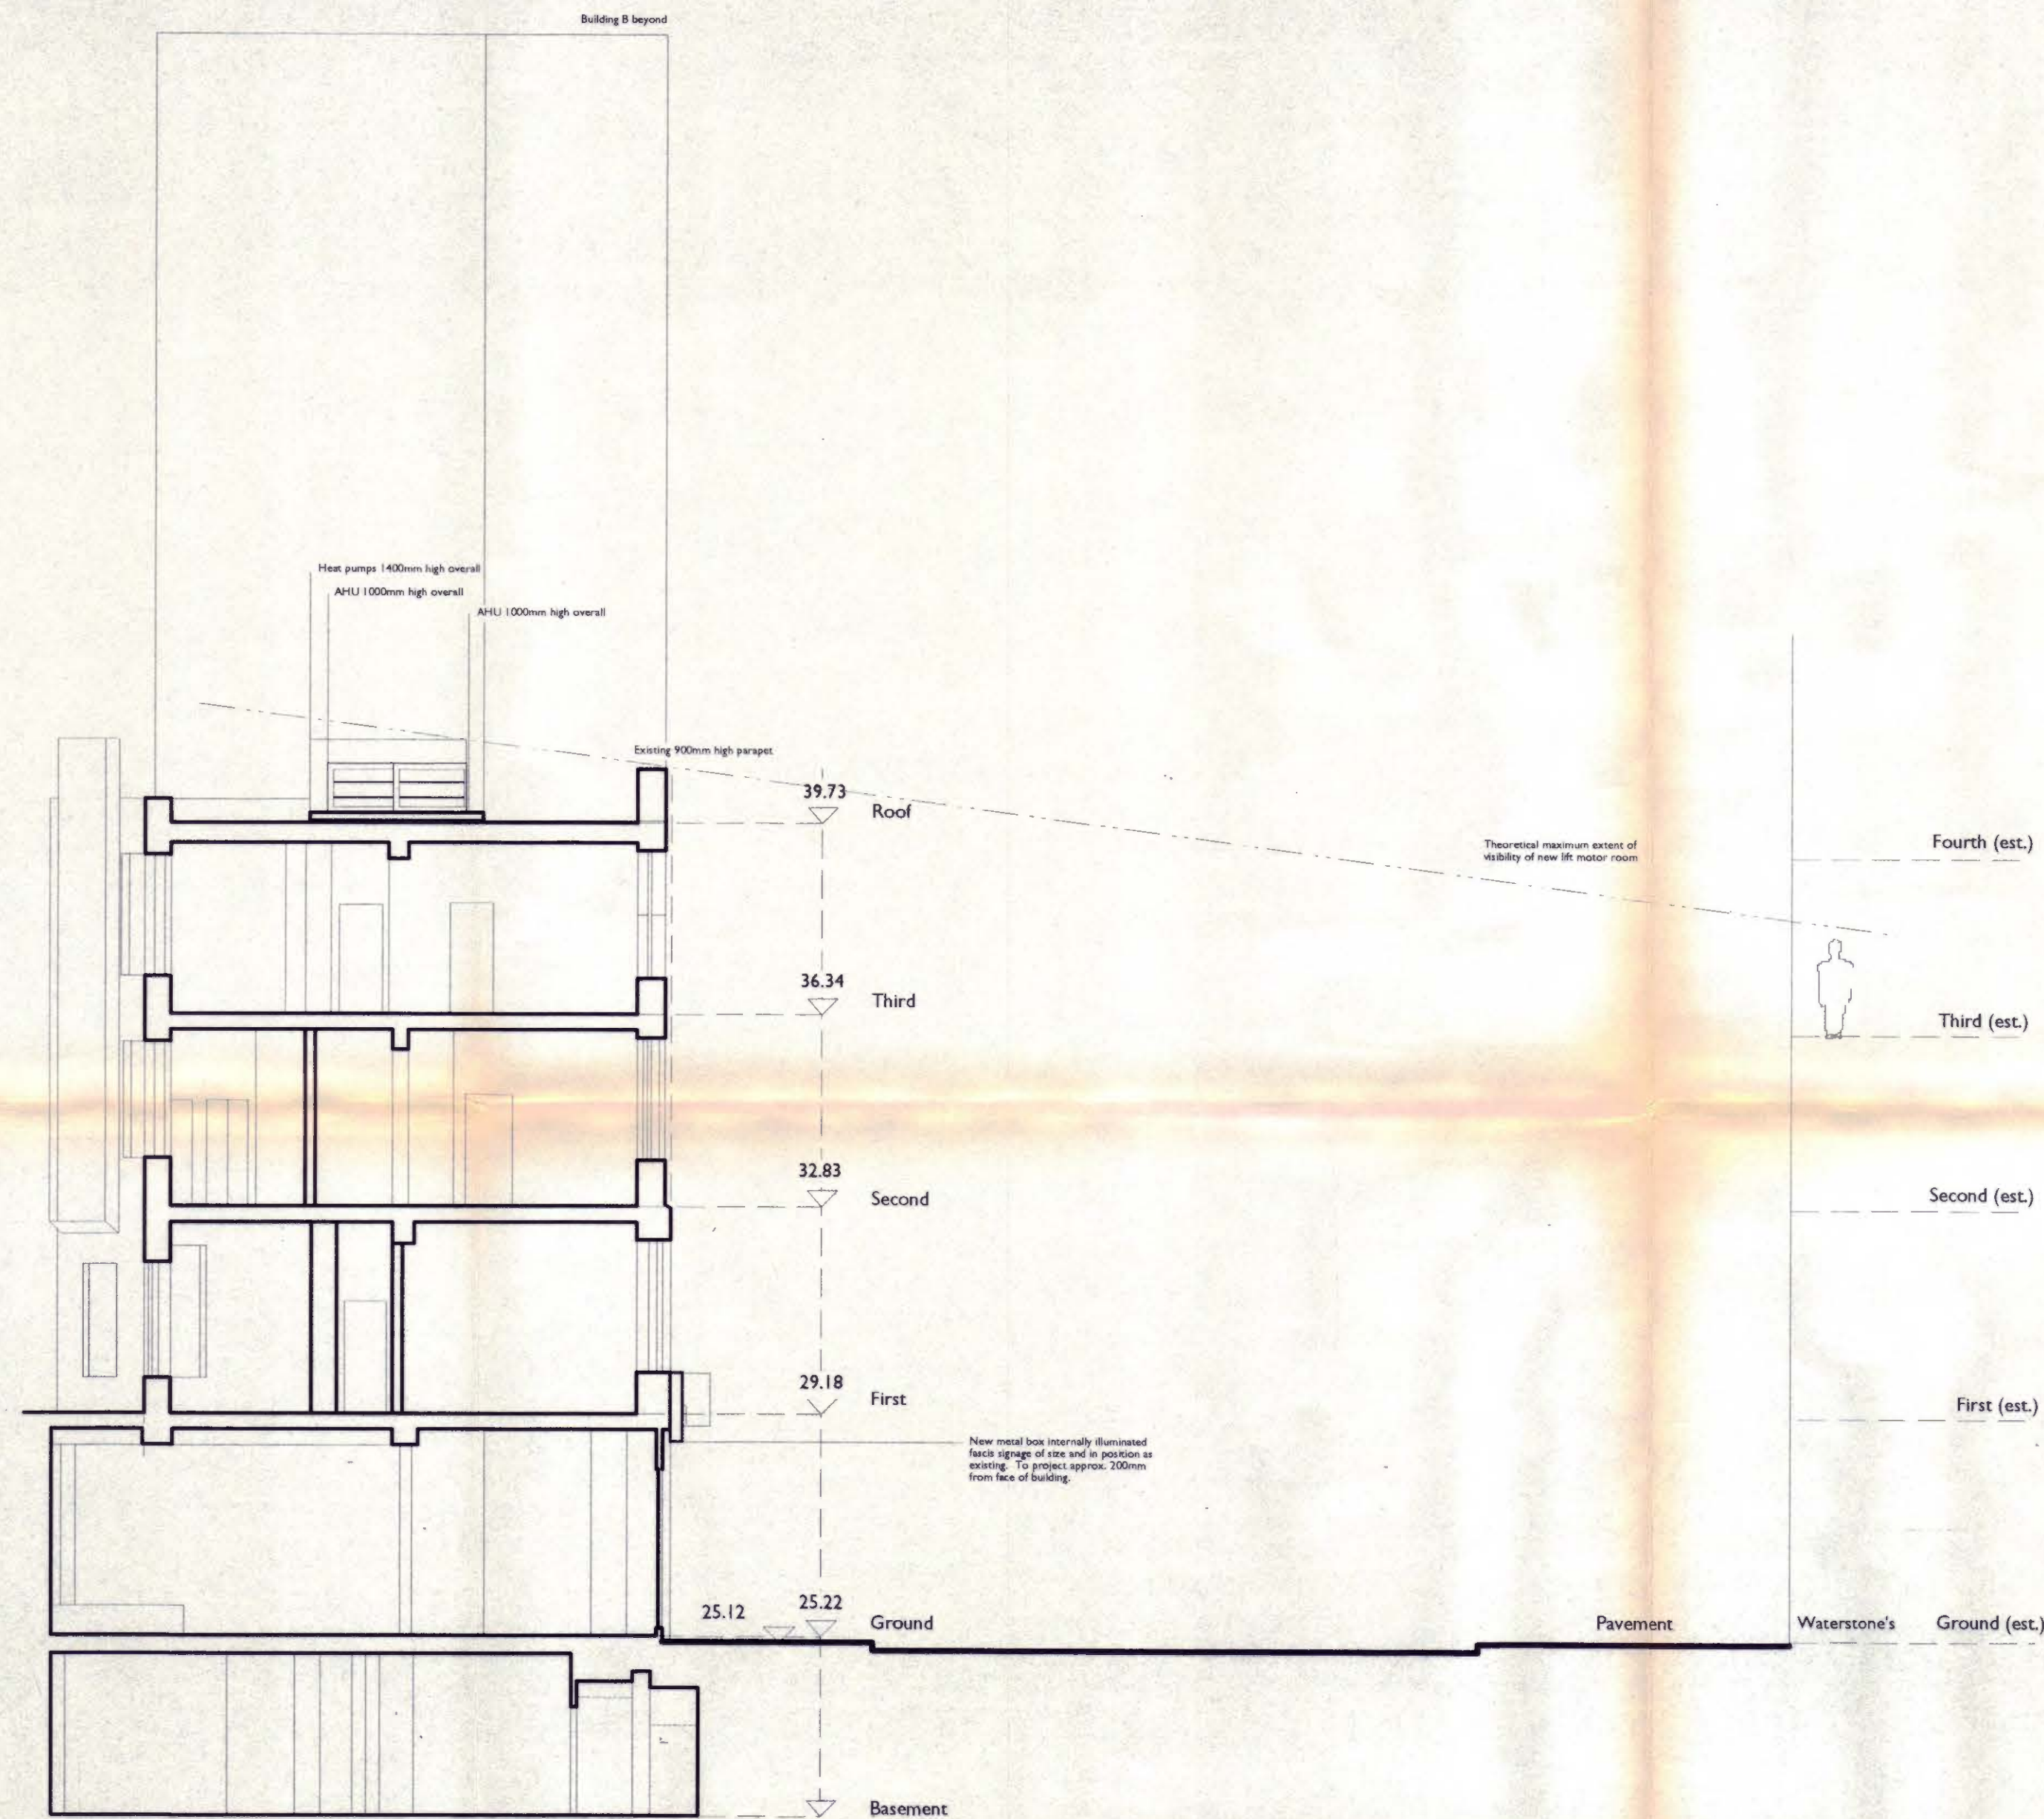


PS 980 4545 R2

TO BE READ WITH LGW/109.

- B Update of roof plants for planning. 16.09.98
- A Title of drawing amended; note added. 29.07.98

Allen Gale Architects 5 Dryden Street London WC2E 9NB tel 0171 829 8365 fax 0171 829 8328	project client 118 - 124 Charing Cross Rd For Books Etc Ltd. drawing title Section B-B As Proposed-Showing Proposed Plant.	date June '98 scale 1:100 revision B drawing no LGW /158
--	---	---

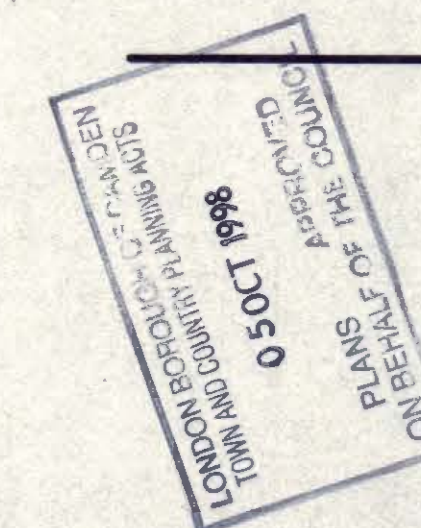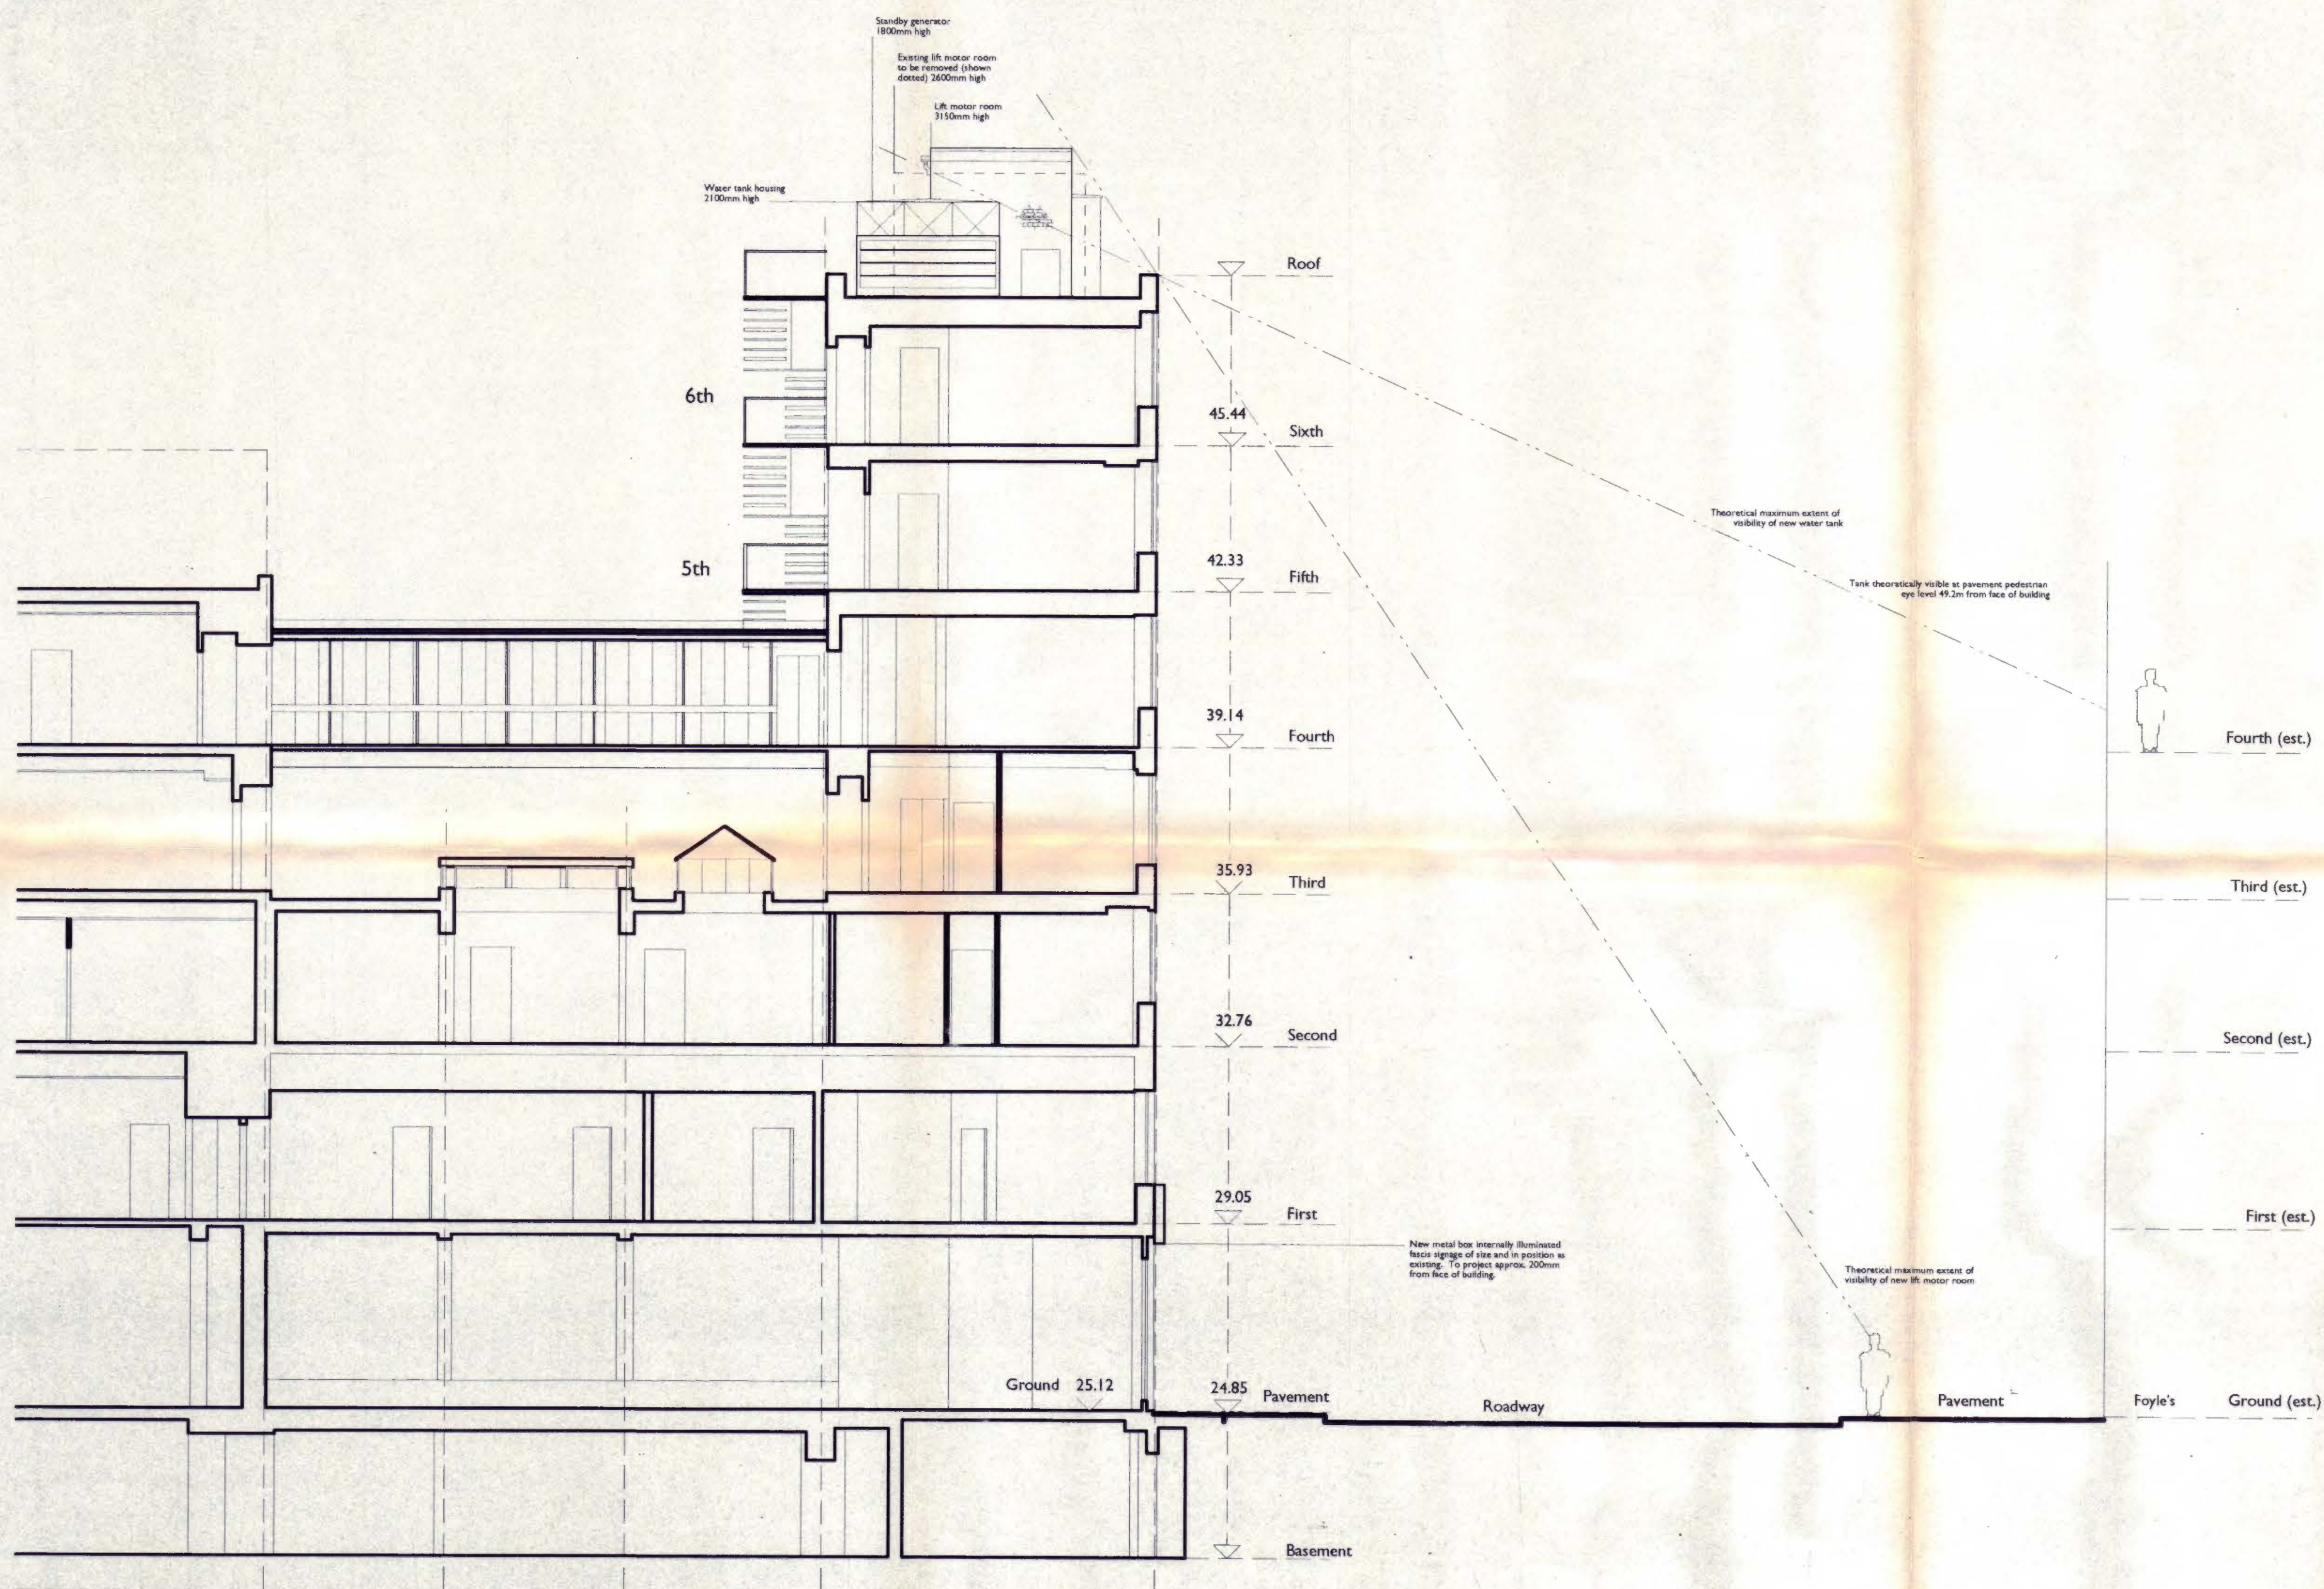

PS 980 4545 R2

TO BE READ WITH DWG. LGW/109.


A Title amended; note added. 29.07.98

Allen | Gale Architects
5 Dryden Street
London WC2E 9NB
Tel 0171 829 8365
Fax 0171 829 8328



project/client
118 - 124 Charing Cross Rd
For Books Etc Ltd.
drawing title
Section A-A
As Proposed

date
June '98
scale
1:100
revision
A
drawing no
LGW / 159

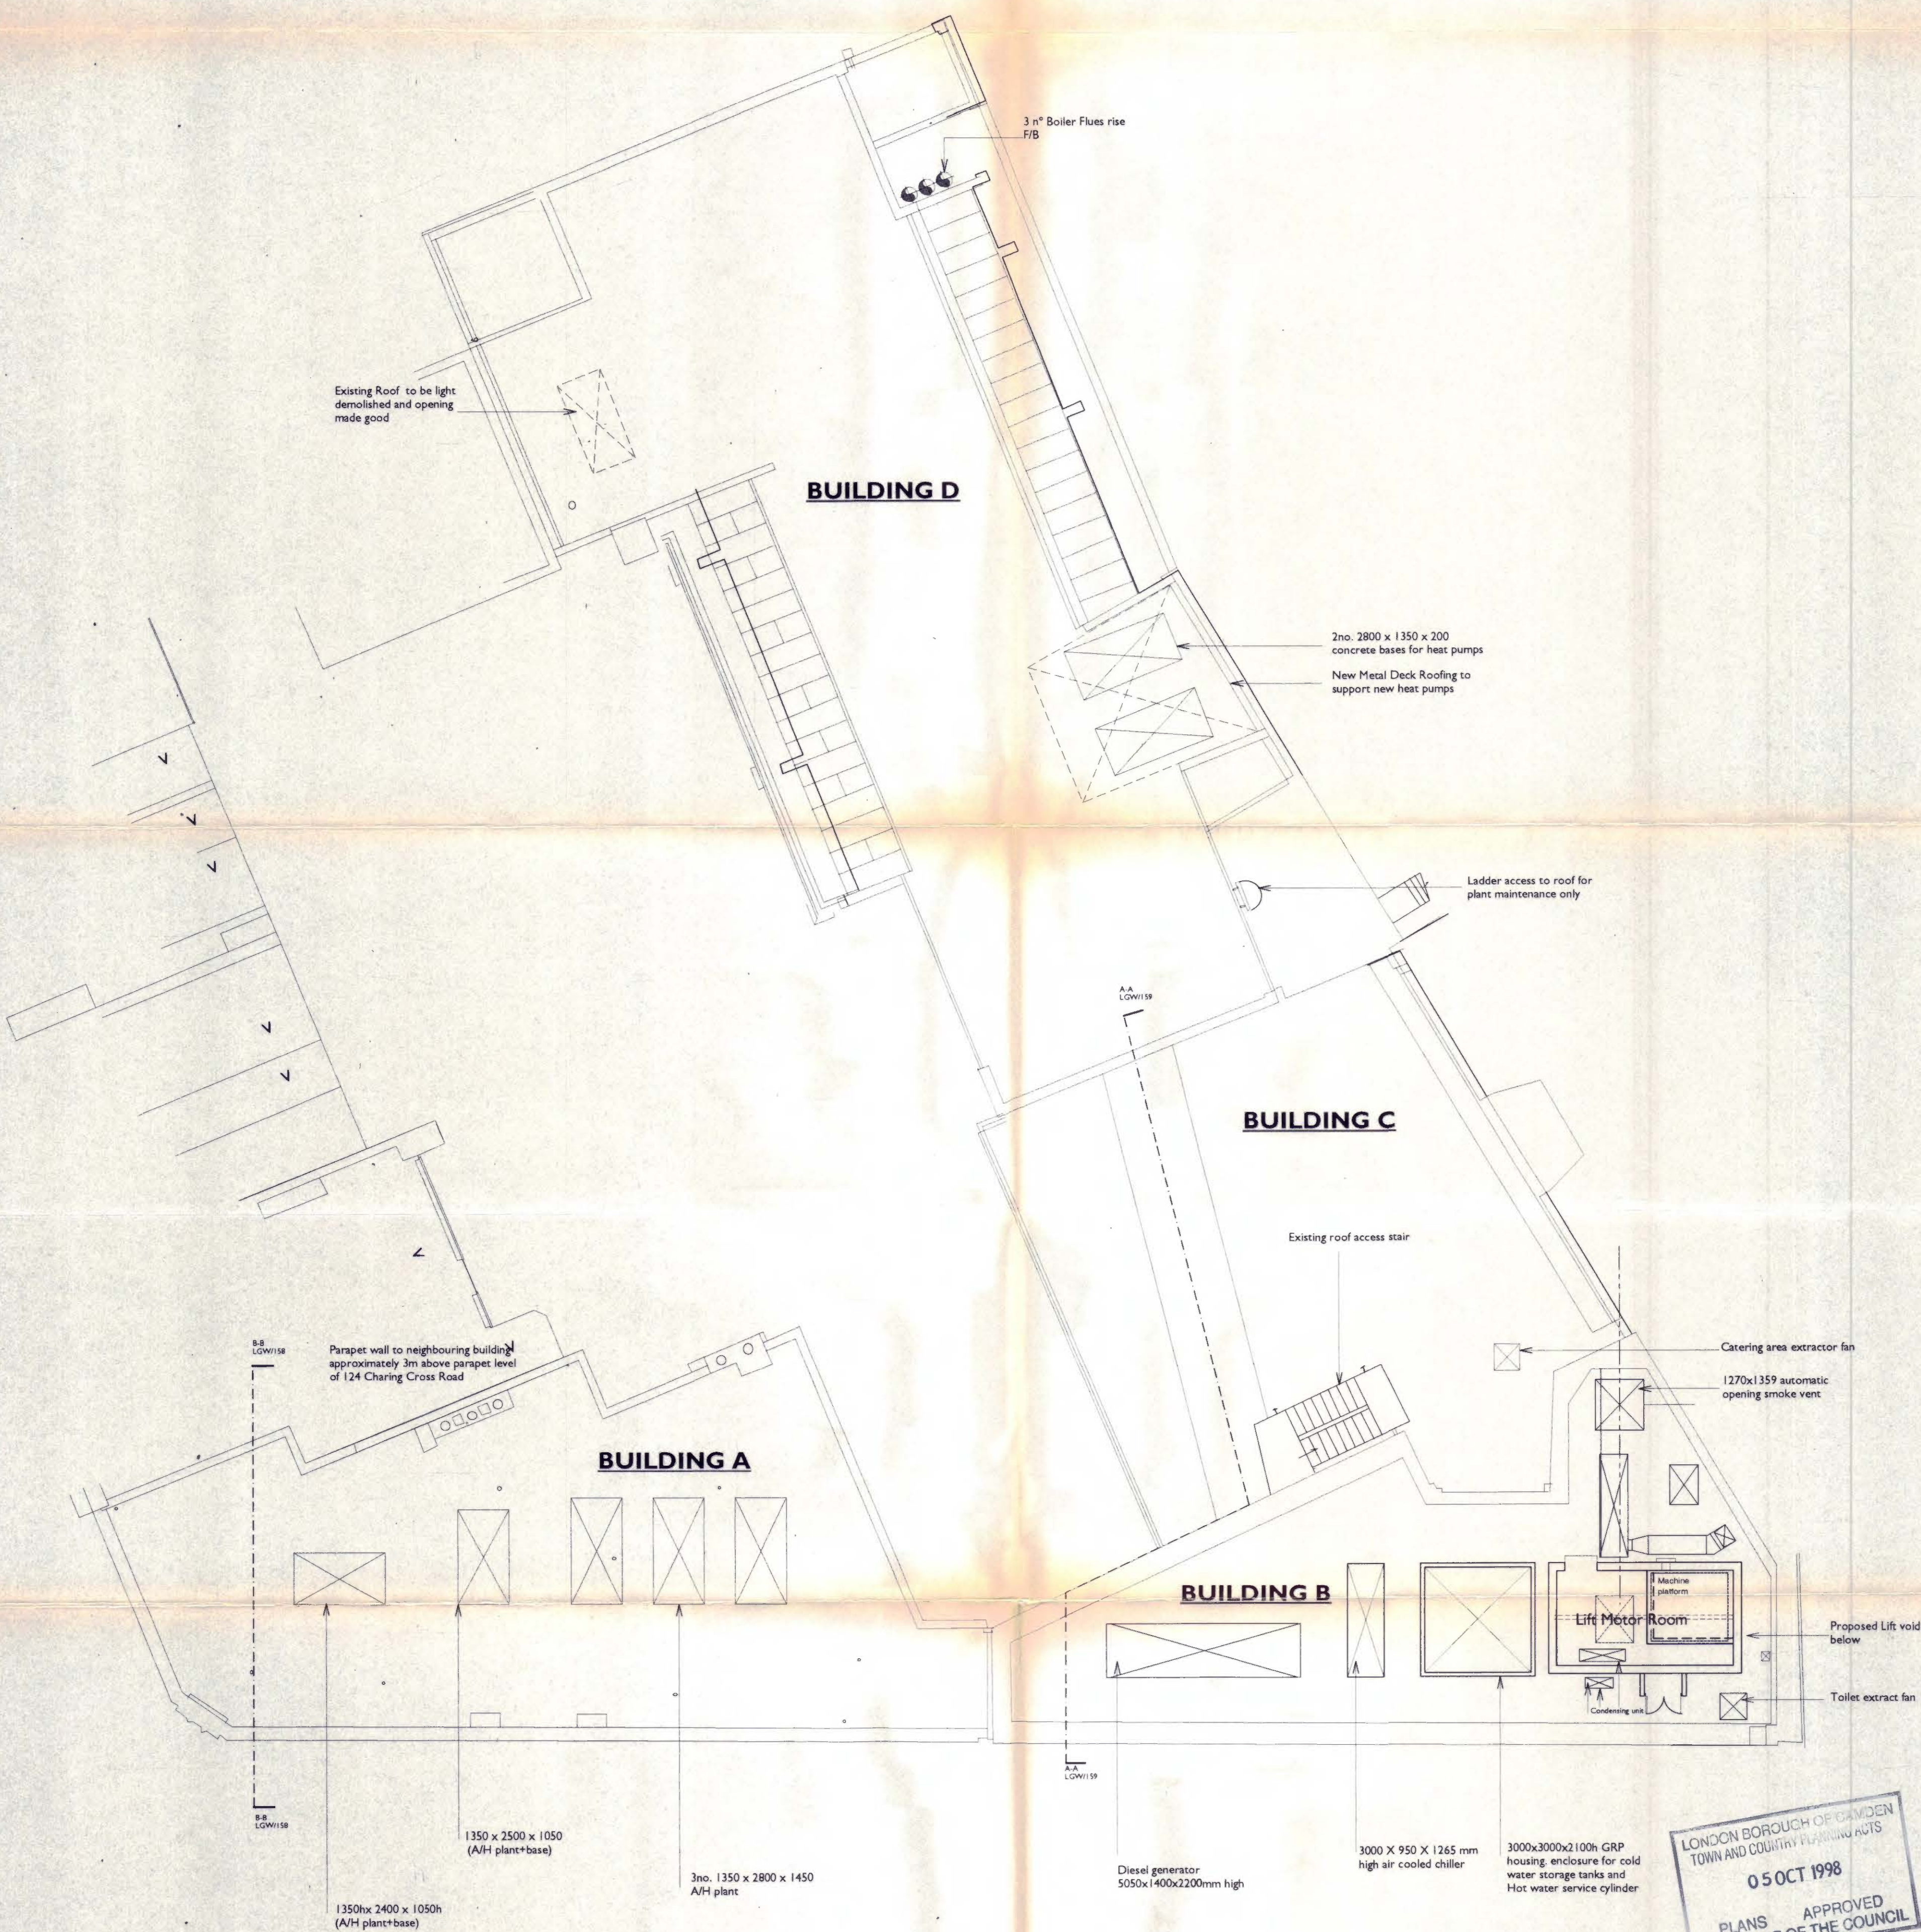

LONDON BOROUGH OF CAMDEN
TOWN AND COUNTRY PLANNING ACTS
05 OCT 1998
PLANS APPROVED
ON BEHALF OF THE COUNCIL

PS 9804545R2

NOTE:
Drawing to be read in conjunction with dwg n°
2004/MPH/08:VPP, services engs and dwg n° 1015/107:MBP,
structural engs.
For setting out and further detailed information refer to
drawing n° ME/1345/16 by Micheal J Lonsdale- Building
Contractors.

Allen Gale Architects 5 Dryden Street London WC2E 9NB tel. 0171 829 8365 fax. 0171 829 8328	project/client		date	
	118-124 Charing Cross Road, For Books Etc. Ltd.		scale	revision
	drawing title		1: 100	D
	General Arrangement Roof plant as Proposed		drawing no	LGW / 109

D Rooftop plant to Building B updated 15/09/98
C Section lines shown. 29.07.98
B Plant base sizes amended, lift motor room shown, additional plant shown, notes on drainage omitted. 27.05.98
A Amendments made to roof in accordance with structural and services Egnr's Dwgs. 05.05.98