


PS 9704347 R4

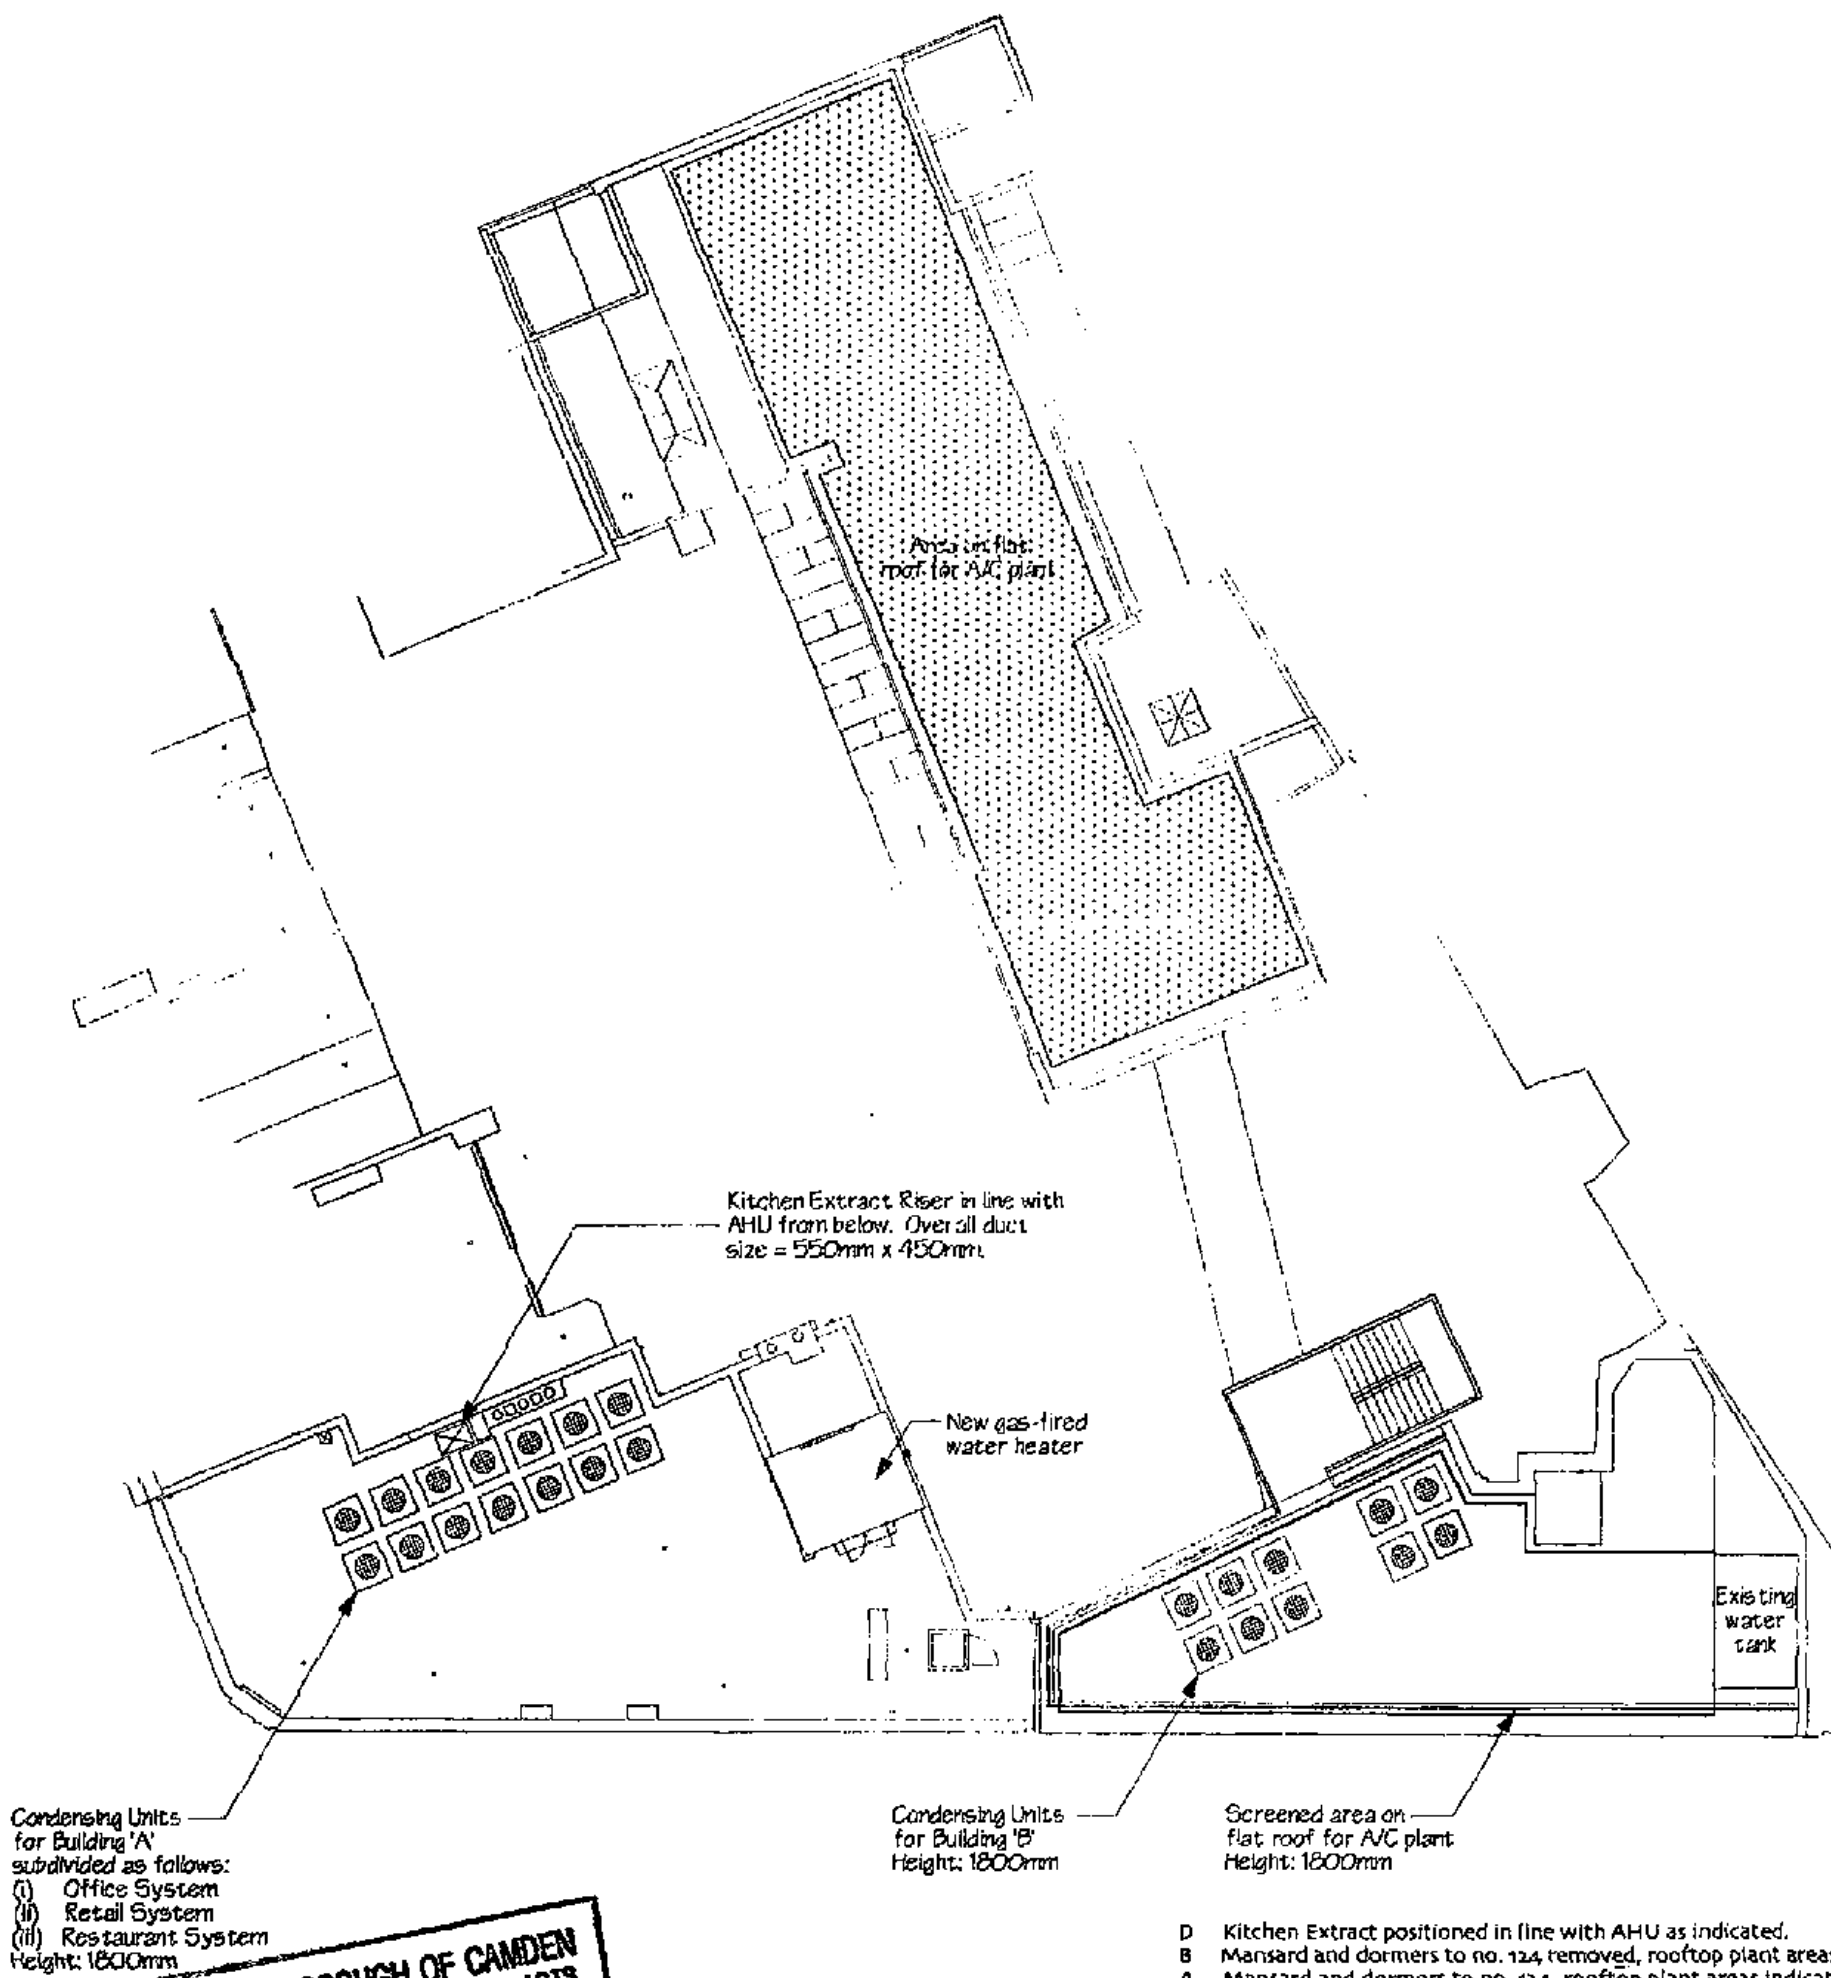

LONDON BOROUGH OF CAMDEN
 TOWN AND COUNTRY PLANNING ACTS
 25 SEP 1997
 PLANS APPROVED
 ON BEHALF OF THE COUNCIL

Allen | Gale Chartered Architects
 5 Dryden Street
 London WC2E 9NB
 tel. 0171 829 8365
 fax 0171 829 8328



D Kitchen Extract positioned in line with AHU as indicated. 10.09.97
 B Mansard and dormers to no. 124 removed, rooftop plant areas indicated. 21.08.97
 A Mansard and dormers to no. 124, rooftop plant areas indicated. 24.06.97


project/ client	date	
118-124 Charing Cross Road for Books Etc. Ltd.	June 97	
	scale	revision
	1:200	D
drawing title	drawing no.	
Roof Plan As Proposed	LGW 309	

R3


KEY

B1 / Offices

Means of Escape

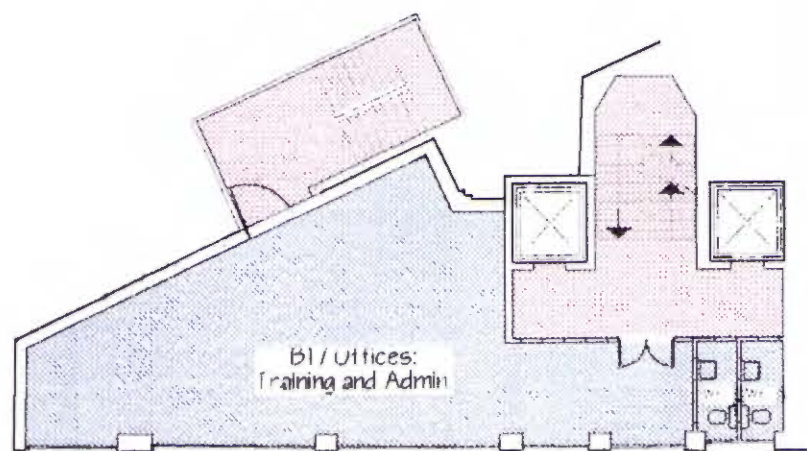

Sixth Floor Plan

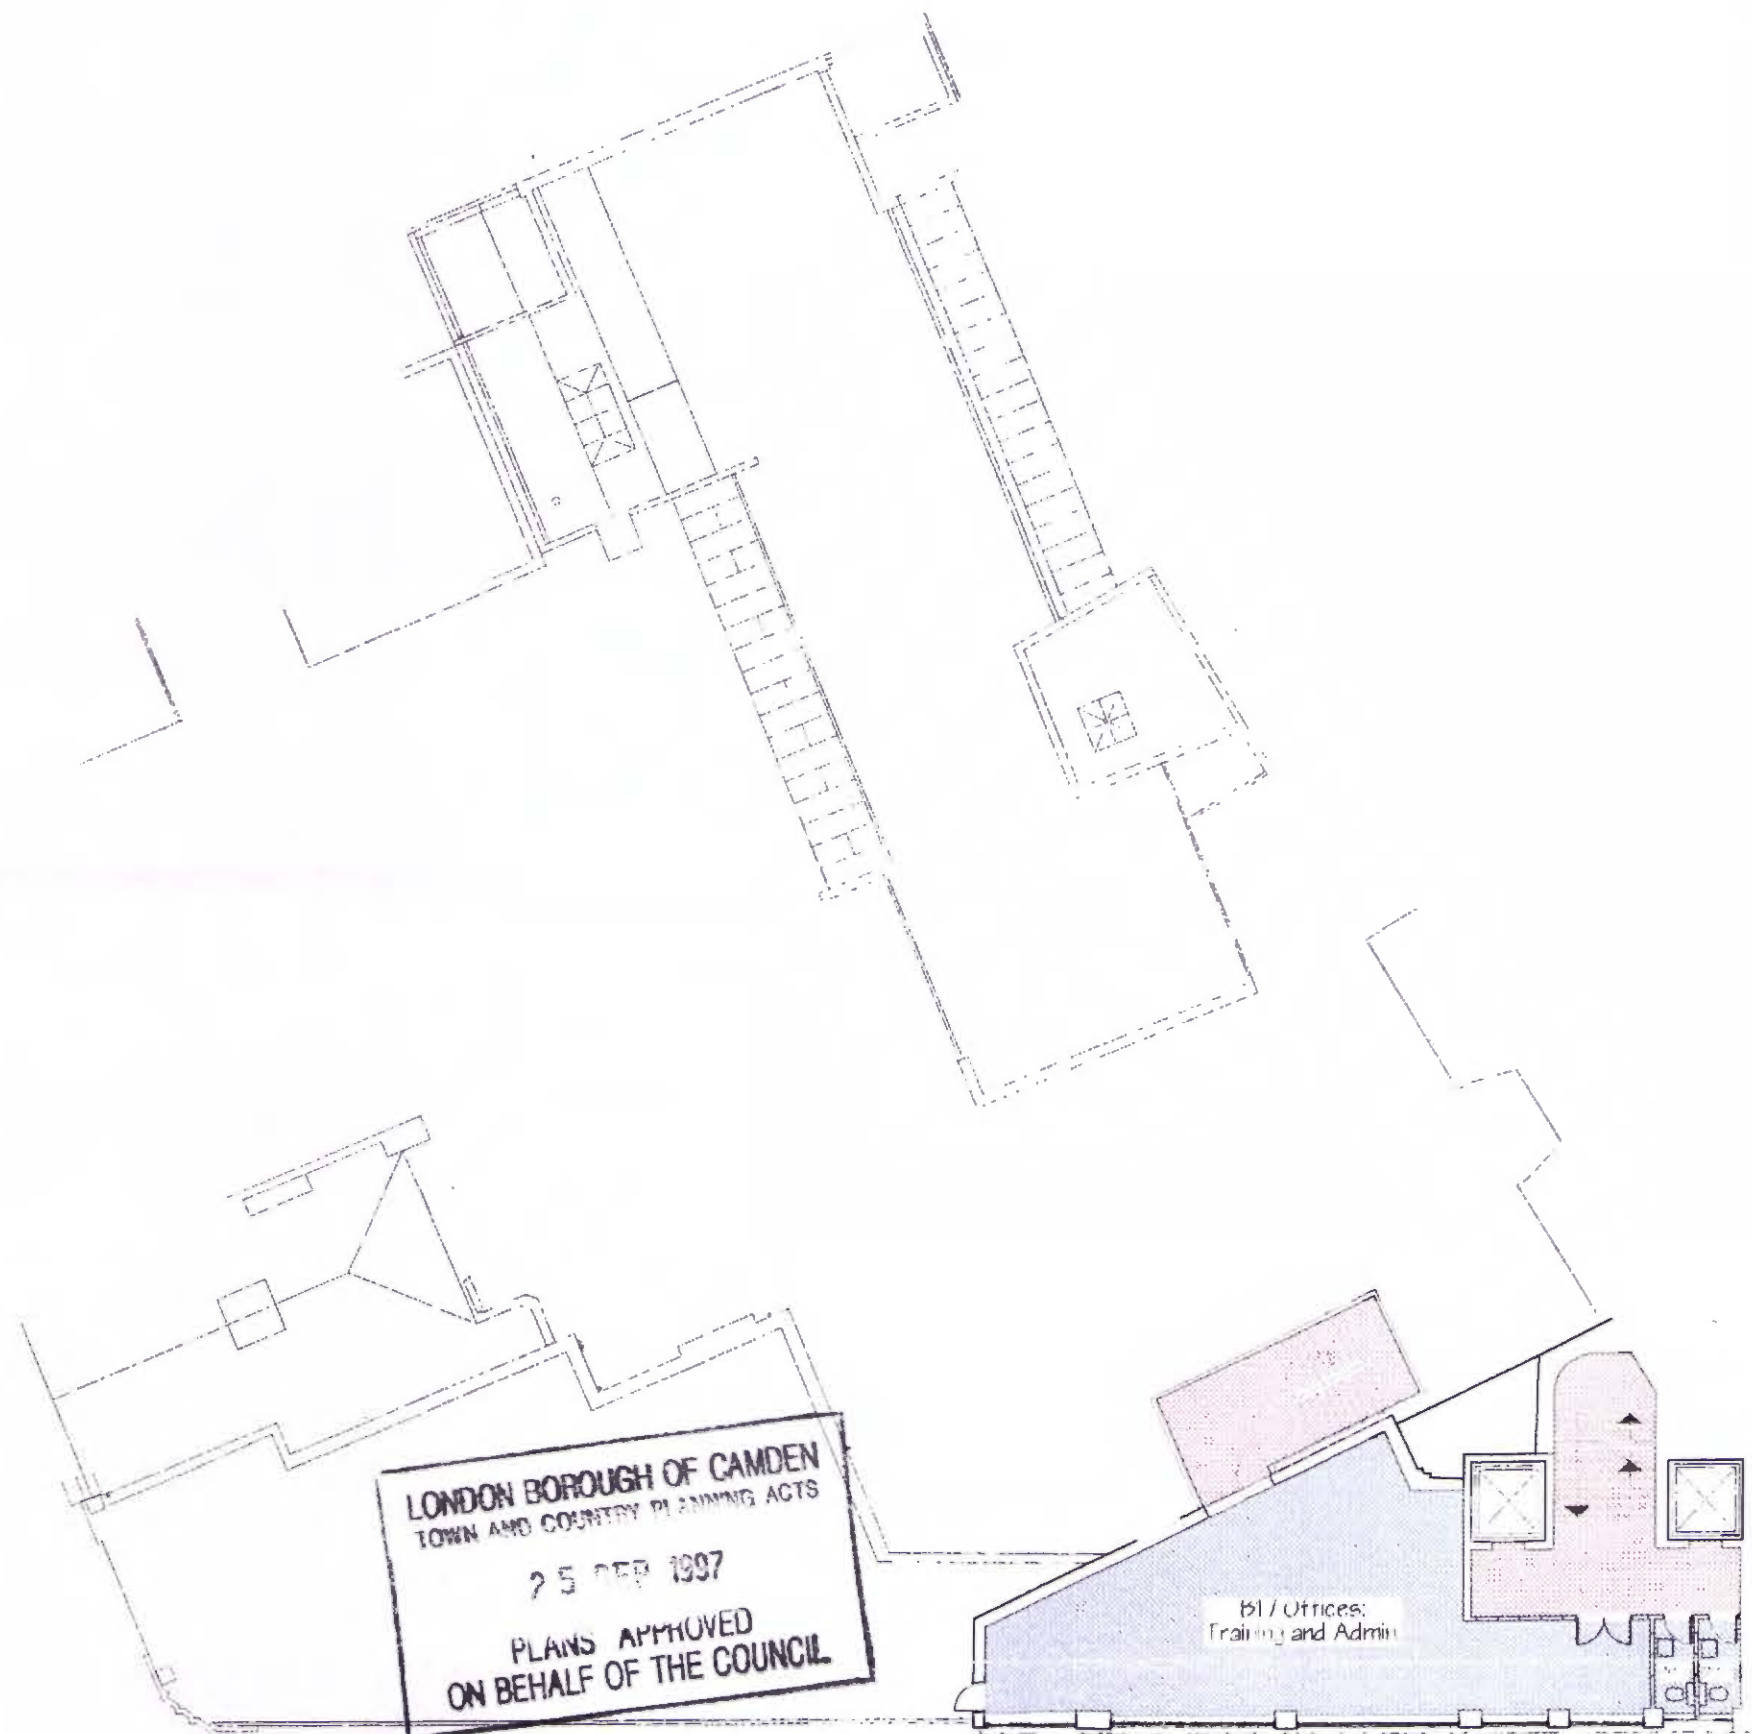

Fifth Floor Plan

PS 97 04347 R4

C Amendments to labelling. 15.09.97
B Toilets moved. 17.06.97
A Escape routes modified. 09.06.97

Allen Gale Chartered Architects 5 Dryden Street London WC2E 9NB tel. 0171 829 8365 fax. 0171 829 8328 	project/ client 118-124 Charing Cross Road for Books Etc. Ltd.	date April 97
		scale 1:200 revision C
	drawing title Fifth & Sixth Floor Plans As Proposed	drawing no LGW 306

KEY
B1 / Offices
Means of Escape

PS 9704347
R4



LONDON BOROUGH OF CAMDEN
TOWN AND COUNTRY PLANNING ACTS
25 SEP 1997
PLANS APPROVED
ON BEHALF OF THE COUNCIL

D Window added to back building. 17.09.97
C Amendments to labelling. 15.09.97
B Front building extended to join rear building. 17.06.97
A Two storey link building added. 09.06.97


Allen | Gale Chartered Architects
5 Dryden Street
London WC2E 9NB
tel. 0171 829 8365
fax. 0171 829 8328



project/ client	date	
118-124 Charing Cross Road for Books Etc. Ltd.	April 97	
	scale	revision
	1:200	D
drawing title	drawing no	
Third Floor Plan As Proposed	LGW 304	

KEY
 B1 / Offices
 Means of Escape

PS 97 04347
 R4

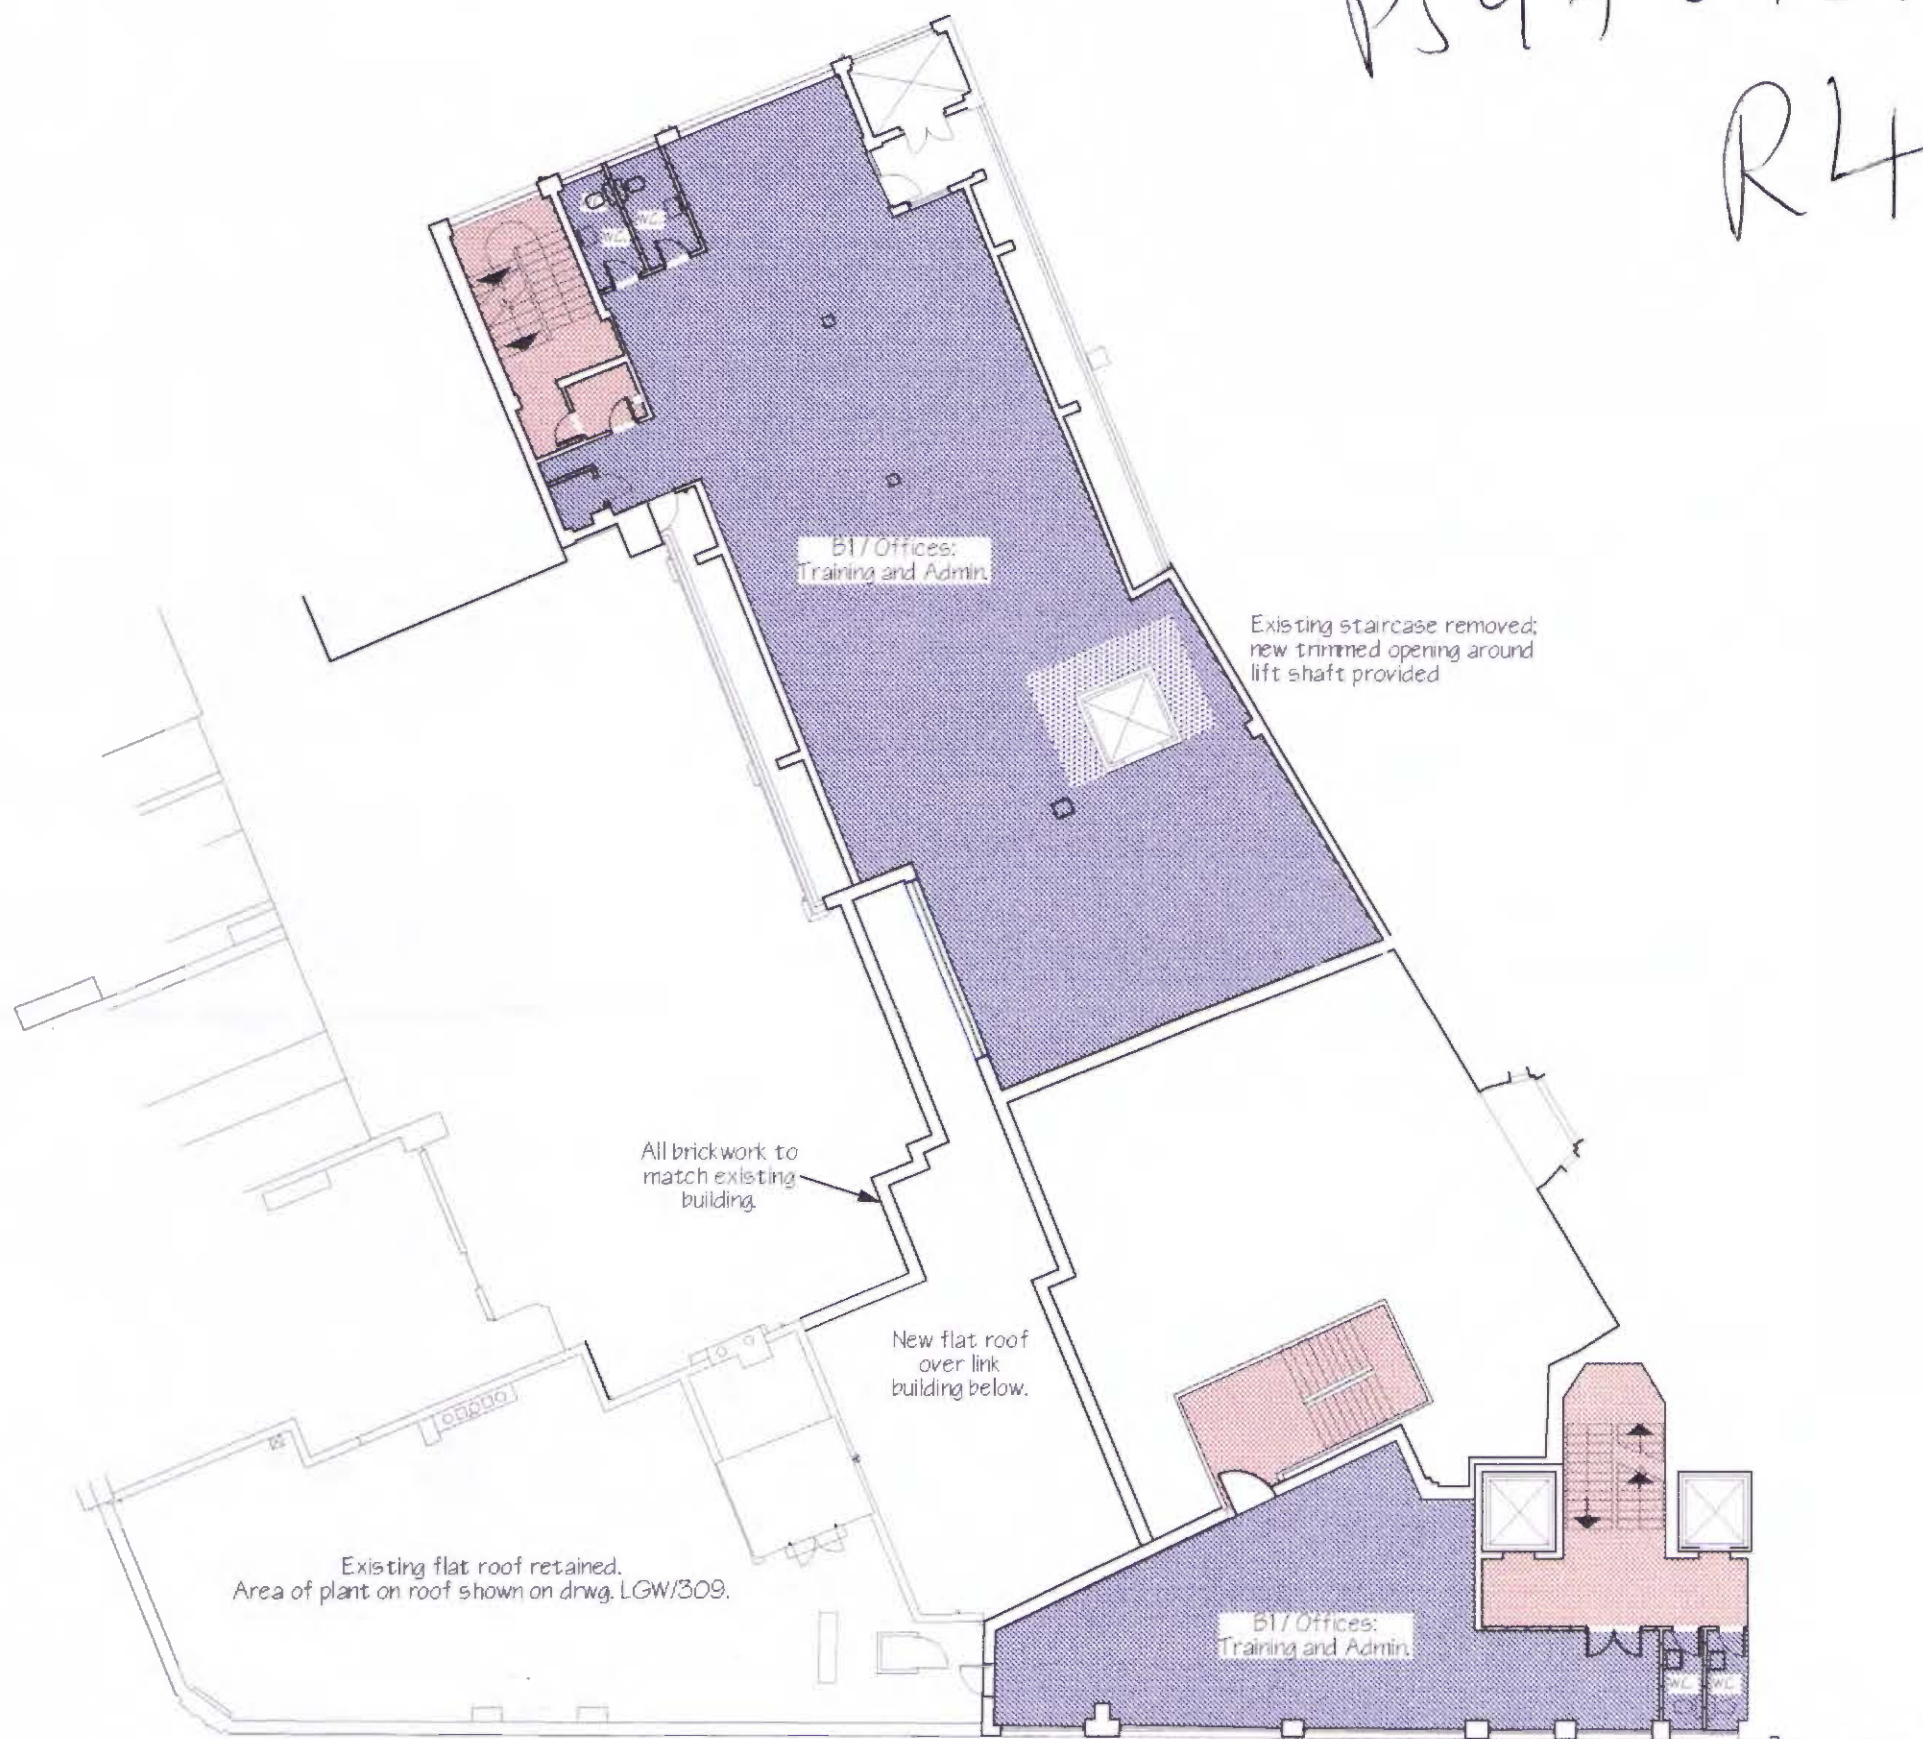

LONDON BOROUGH OF CAMDEN
 TOWN AND COUNTRY PLANNING ACTS
 25 SEP 1997
 PLANS APPROVED
 ON BEHALF OF THE COUNCIL

F Amendment to flat roof over link building 17.09.97
 E Amendments to labelling. 15.09.97
 D Mansard to n. 124 omitted. 09.09.97

Allen Gale Chartered Architects 5 Dryden Street London WC2E 9NB tel. 0171 829 8365 fax 0171 829 8328 	project/ client		date	
	118-124 Charing Cross Road for Books Etc. Ltd.		April 97	
	drawing title		scale	revision
Fourth Floor Plan As Proposed		1:200	F	
		drawing no.		
		LGW 305		