



NOTE:  
 This drawing / document is intended for planning purposes, do not use this as construction information unless it is issued for construction.  
 This drawing is copyright by Native North Ltd.

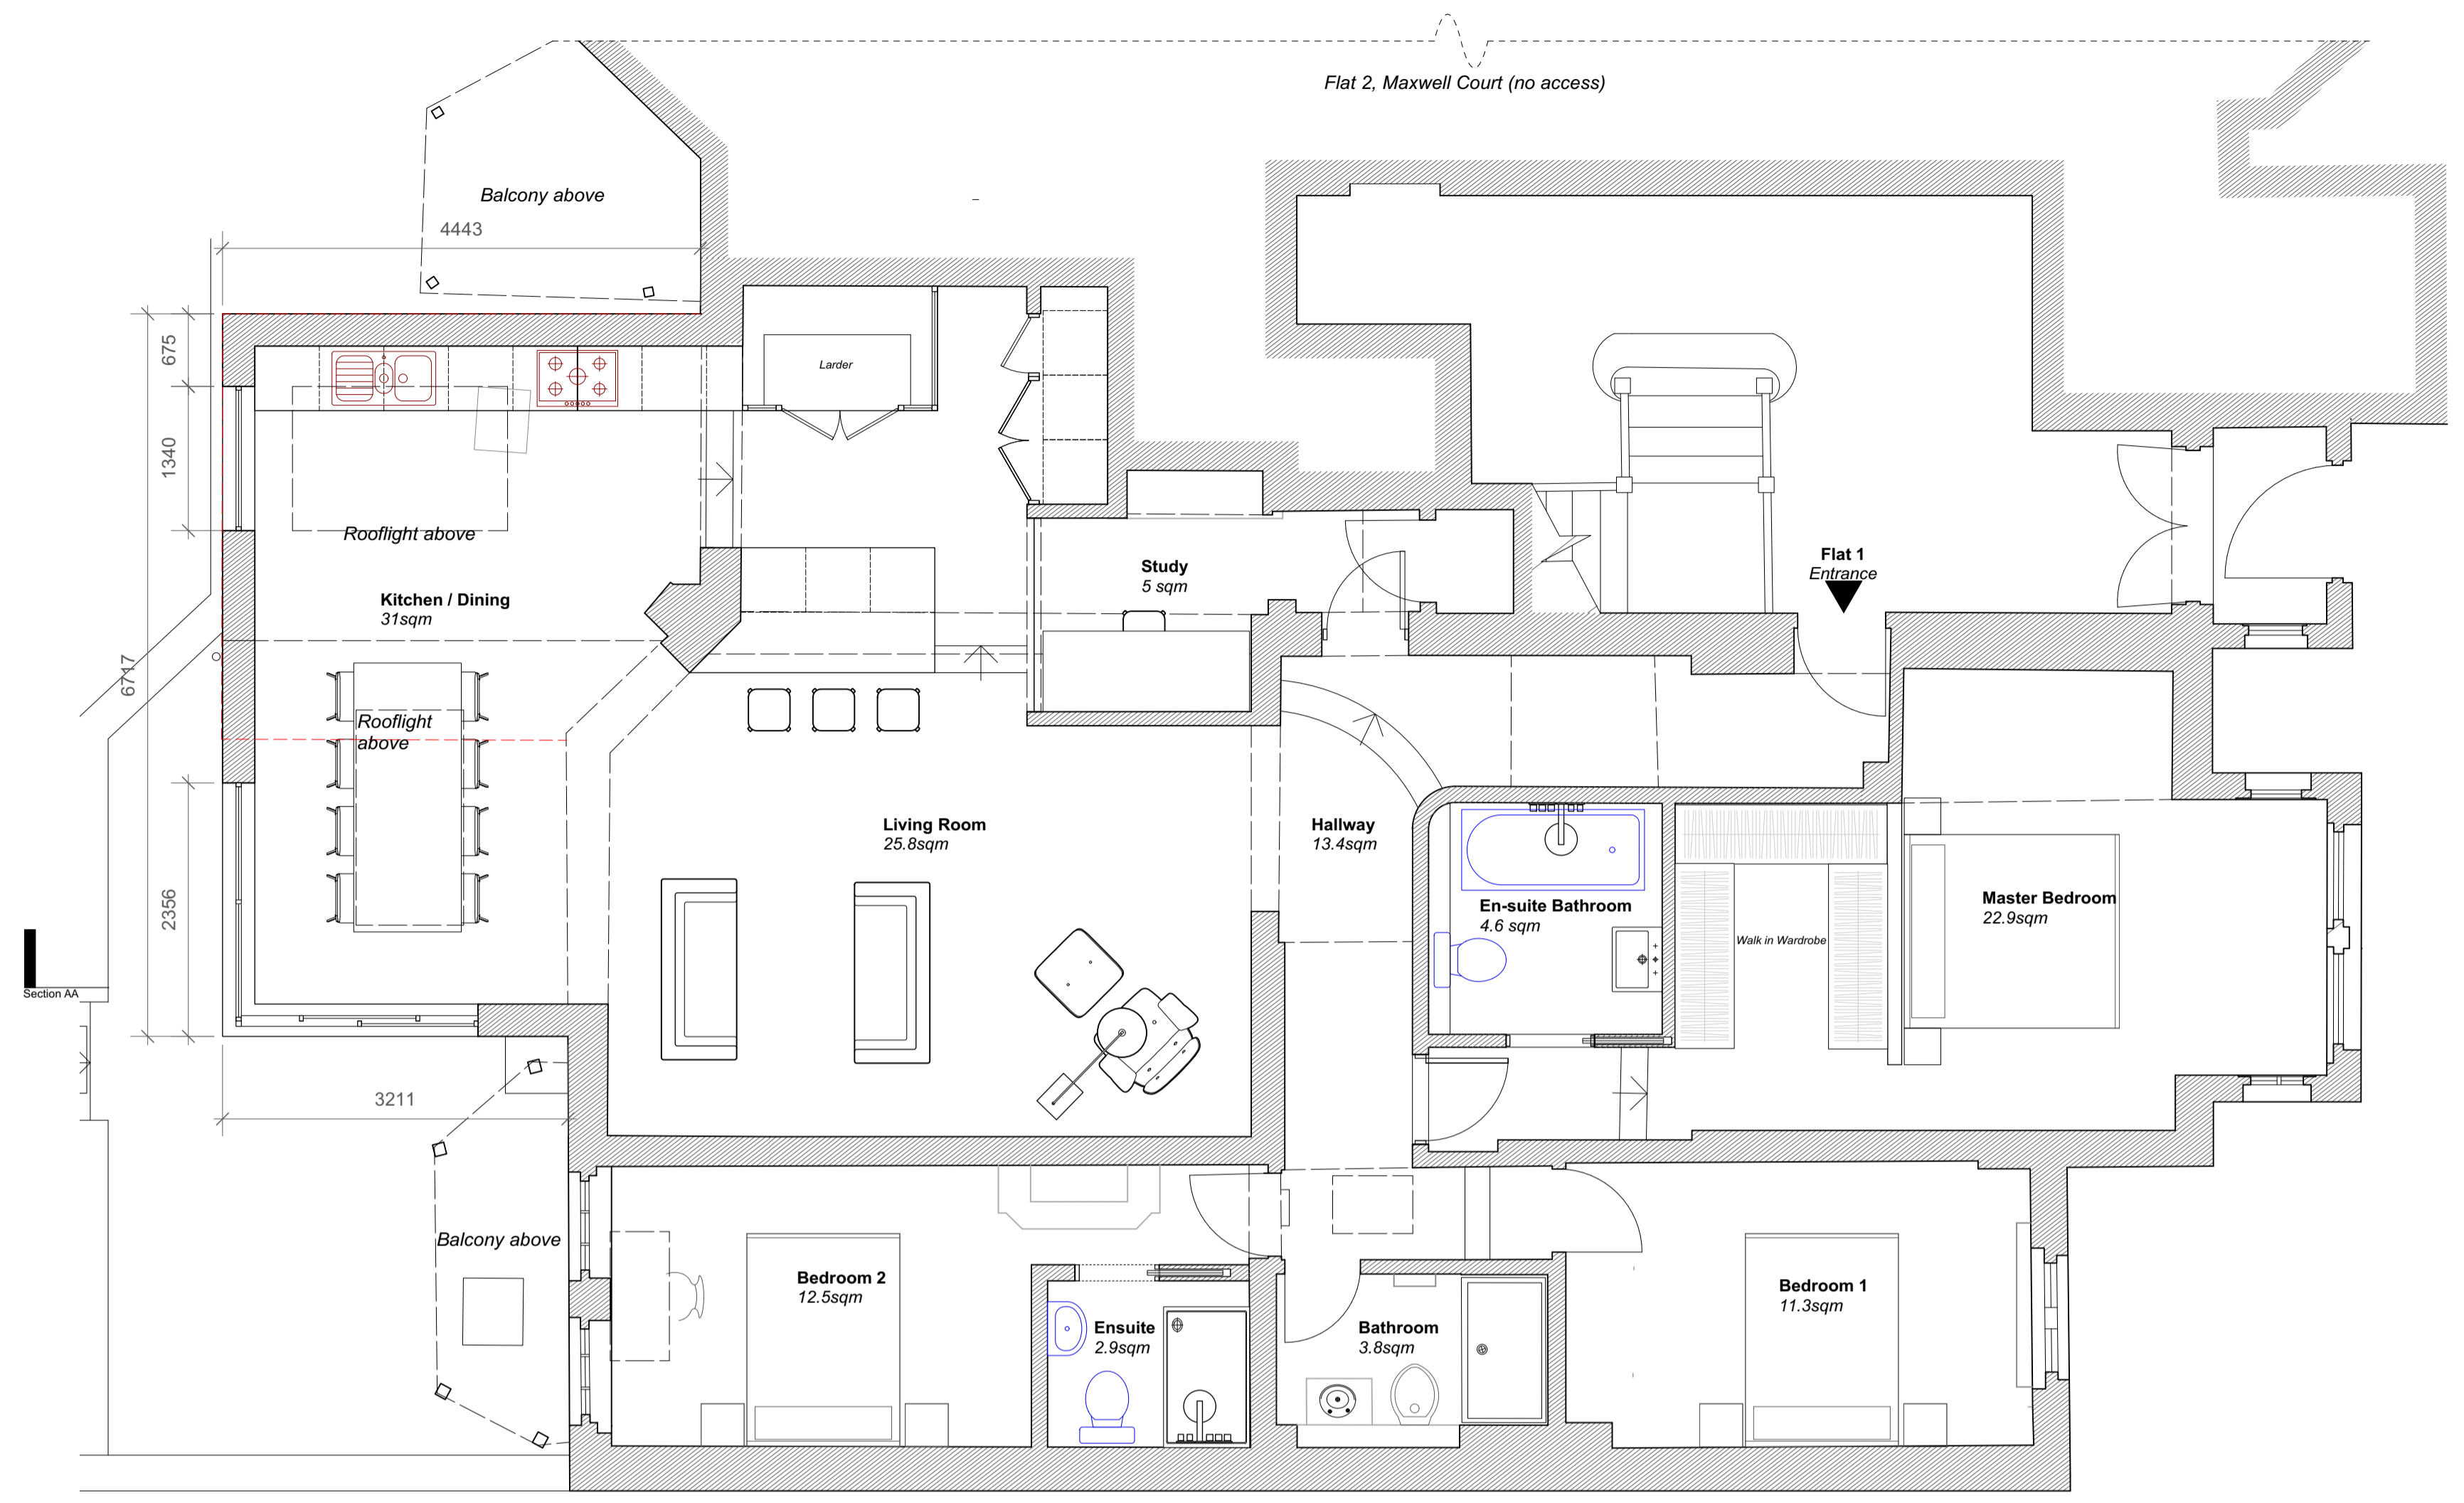


1 Proposed Plan  
 Scale: 1:50

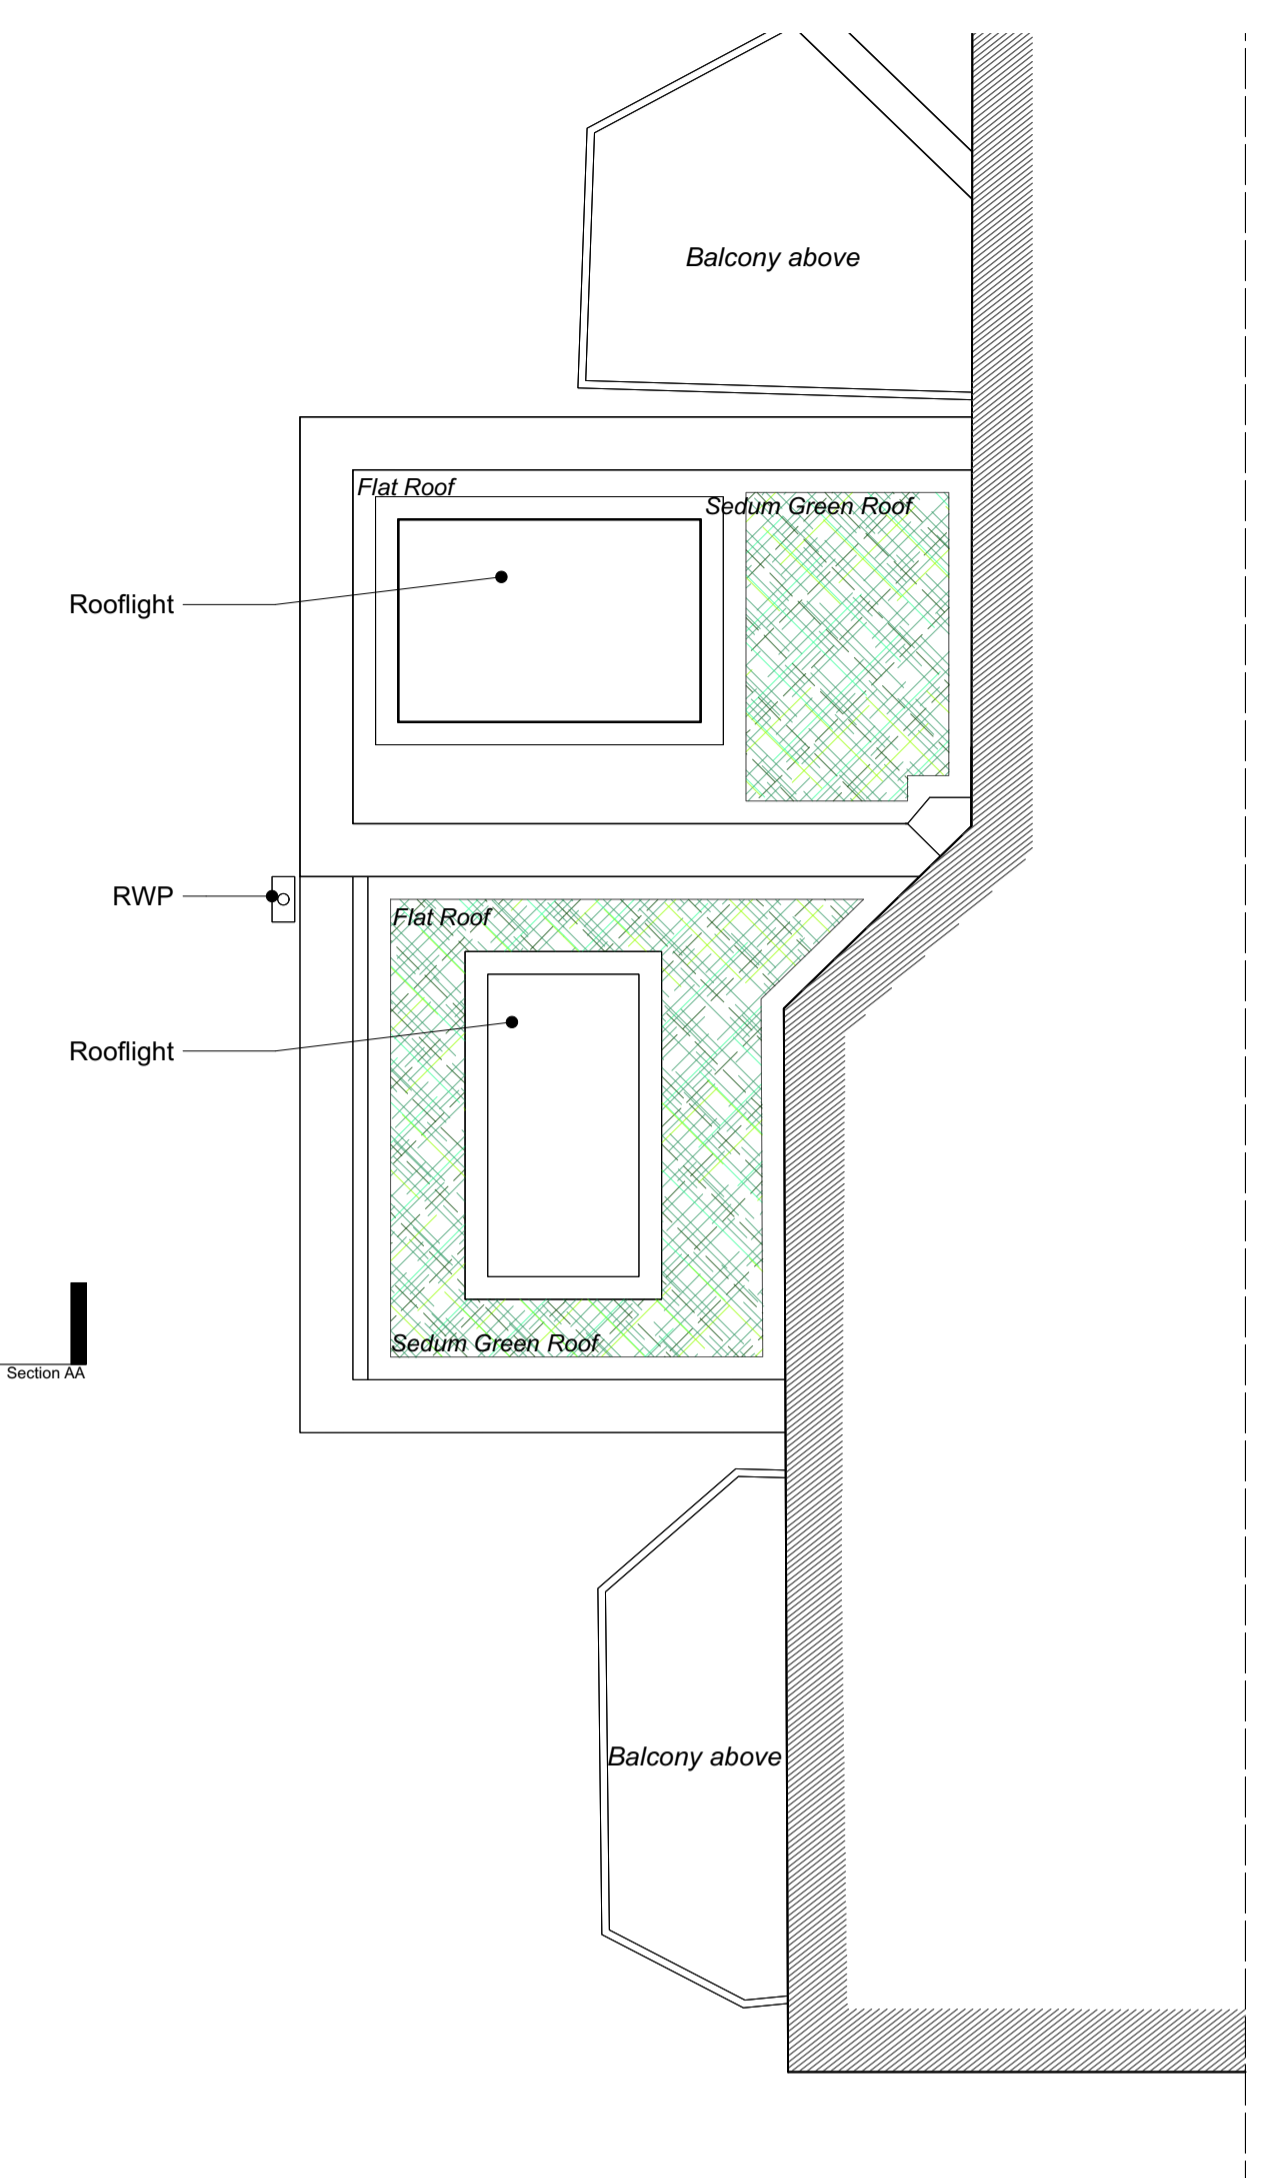

3 Proposed Roof Plan  
 Scale: 1:50



2 Proposed Section AA  
 Scale: 1:50

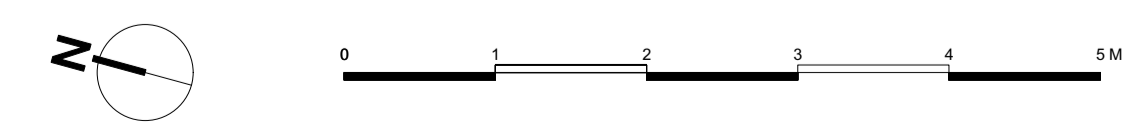

Issue Notes	Date	No.
<b>native north</b>		
300-01(A)		
Scale: 1:50@A1 / 1:100@A3	Project No: 22-01	
Drawn By: OW	Date: 05/08/2022	
Project ID: PLANNING		
Project Title: Proposed Plans & Section		
Project File: Flat 1, Maxwell Court, 67 Elton Avenue, London, NW3 5EY		
<b>native north architects</b> Unit 12a, 5 Durham Yard Teesdale Street London, E2 6GF justin@nativenorth.co www.nativenorth.co +44(0)20 3488 1312		