





1 Proposed South Elevation  
 Scale: 1:100

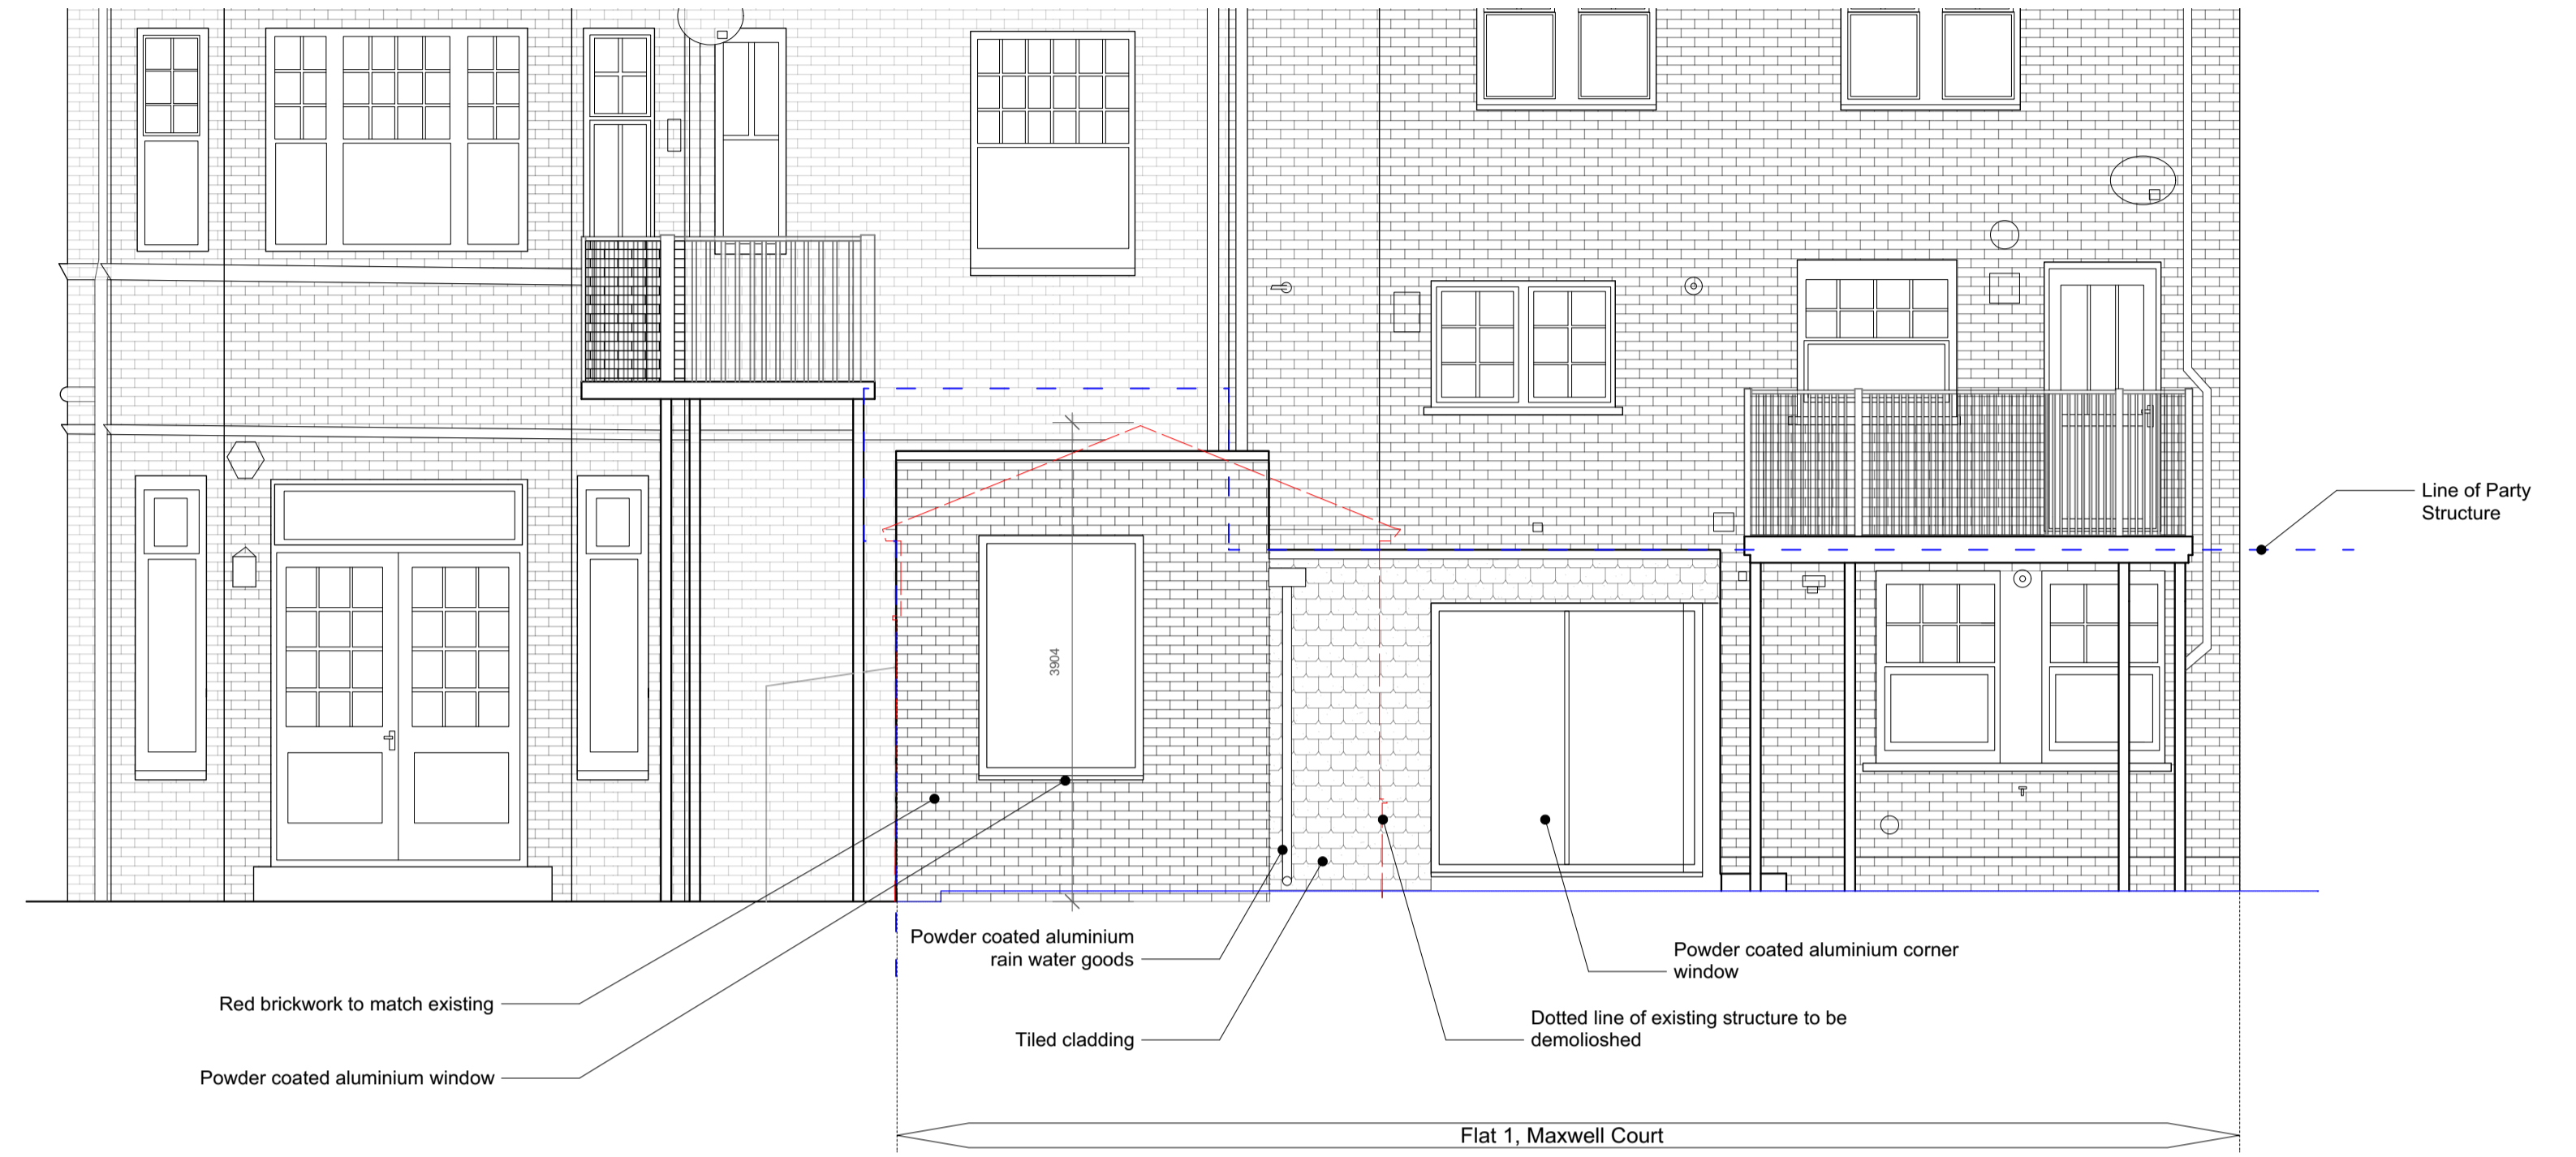

2 Proposed South Elevation Detail  
 Scale: 1:50



3 Proposed North Elevation  
 Scale: 1:100

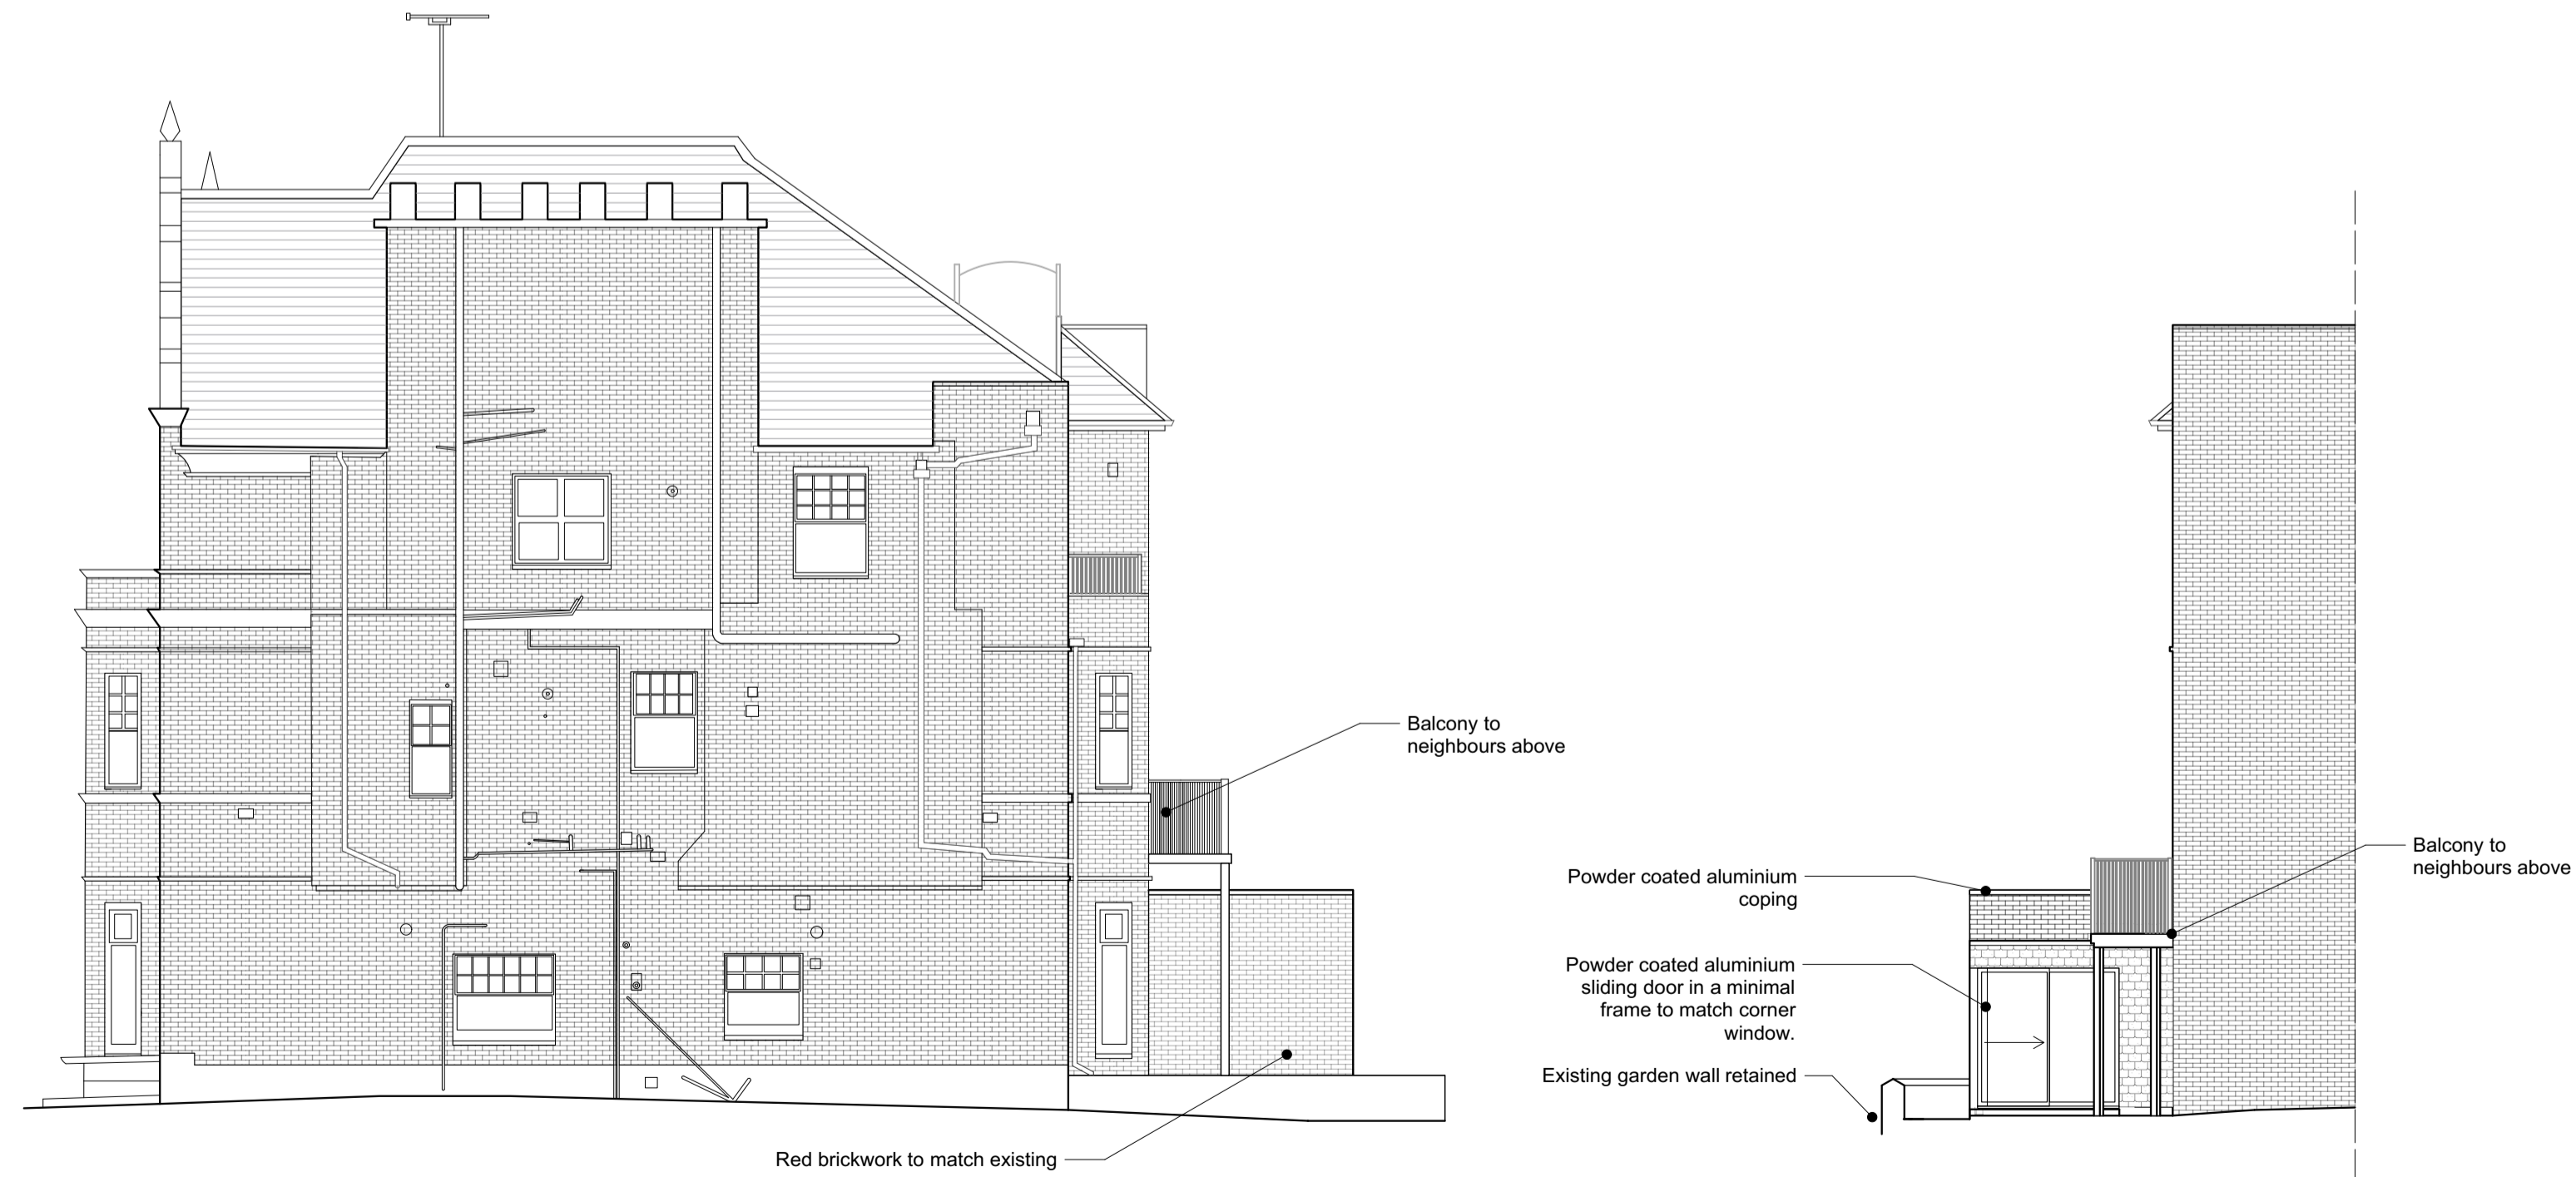

4 Proposed West Elevation  
 Scale: 1:100

5 Proposed East Elevation  
 Scale: 1:100



Issue Notes	Date	No.
<b>native north</b>		
Drawn No. <b>360-01(A)</b>		
Scale: 1:50@A1 / 1:100@A3	Project No. <b>22-01</b>	
Drawn By: <b>OW</b>	Date: <b>05/08/2022</b>	
Project ID: <b>PLANNING</b>		
Drawn Title: <b>Proposed Elevations</b>		
Project Title: <b>Flat 1, Maxwell Court, 67 Elton Avenue, London, NW3 5EY</b>		
<b>native north architects</b> Unit 12a, 5 Durham Yard Teesdale Street London, E2 6QF justin@nativenorth.co www.nativenorth.co +44(0)20 3488 1312		