



No.10
Front Entrance
Doughty Street

No.11
Front Entrance
Doughty Street

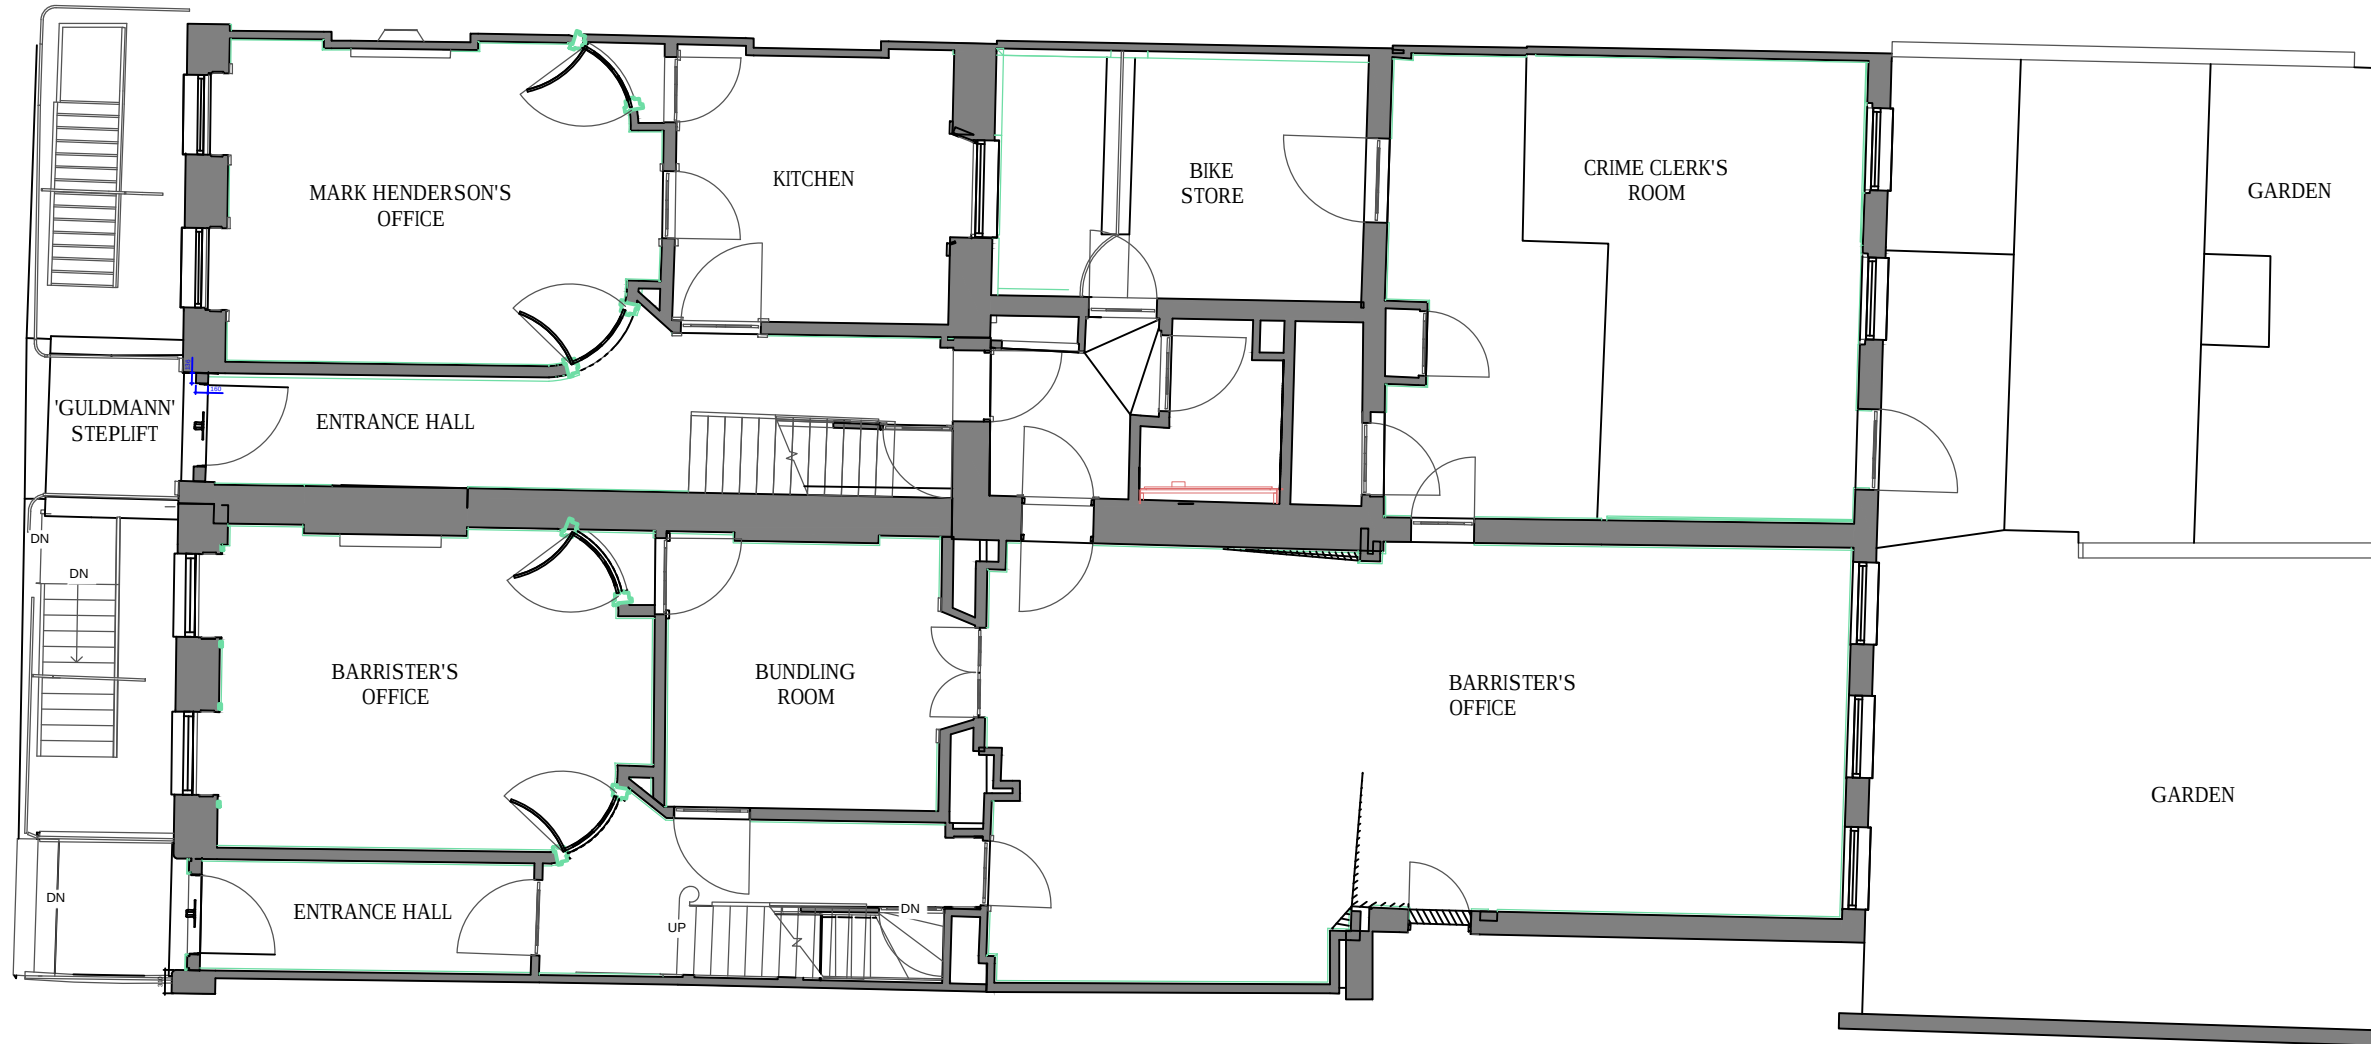

PROPOSED GROUND FLOOR PLAN

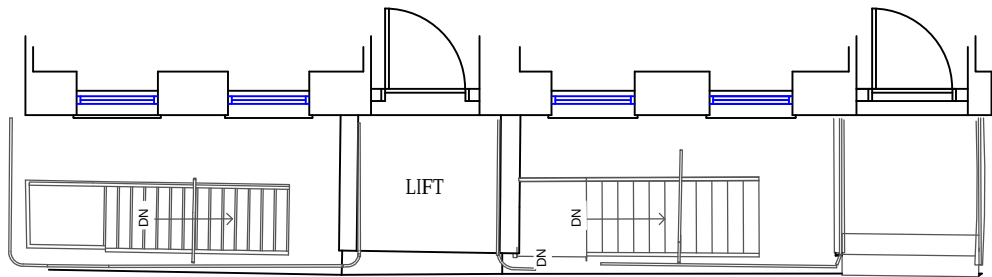


No. 10

No. 11

PROPOSED FRONT ACCESS PLAN

SCALE BAR

 

Drawing No.	DC 5038/02		
	Scale	Date	Revision
	1:50 @ A2 1:100 @ A3	06.06.22	
Drawn by:		DG	

Site Address	DOUGHTY STREET CHAMBERS, 10 - 11 DOUGHTY STREET, LONDON, WC1N 2LS.		
	Drawing	PROPOSED GROUND FLOOR PLAN	
	Client	DOUGHTY STREET CHAMBERS	



Specialist architecture, surveys
and design for disabled people.

4 Carters Row, Hatfield, Hertfordshire, AL9 5NB

Tel: 020 8492 1617 Email: office@adaptationdesign.co.uk

Website: www.adaptationdesign.co.uk