



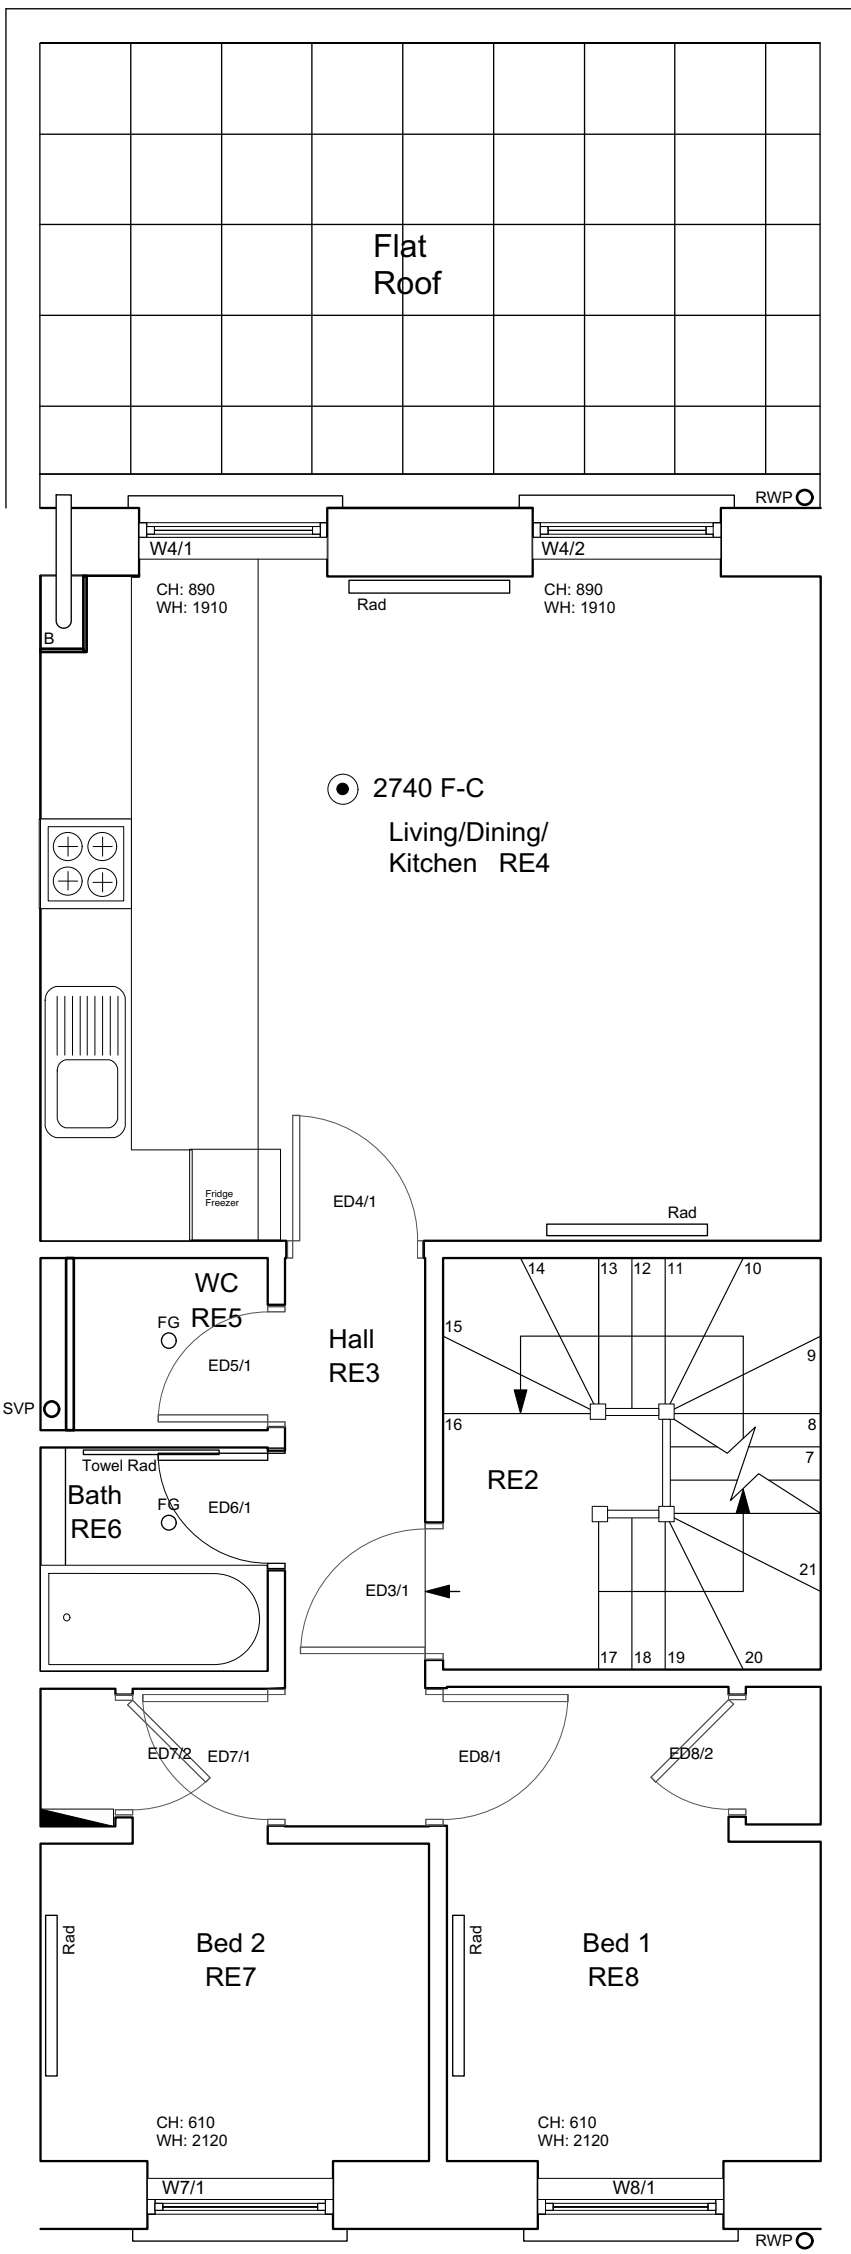


First Floor

First Floor Plan Existing
Scale: 1:50

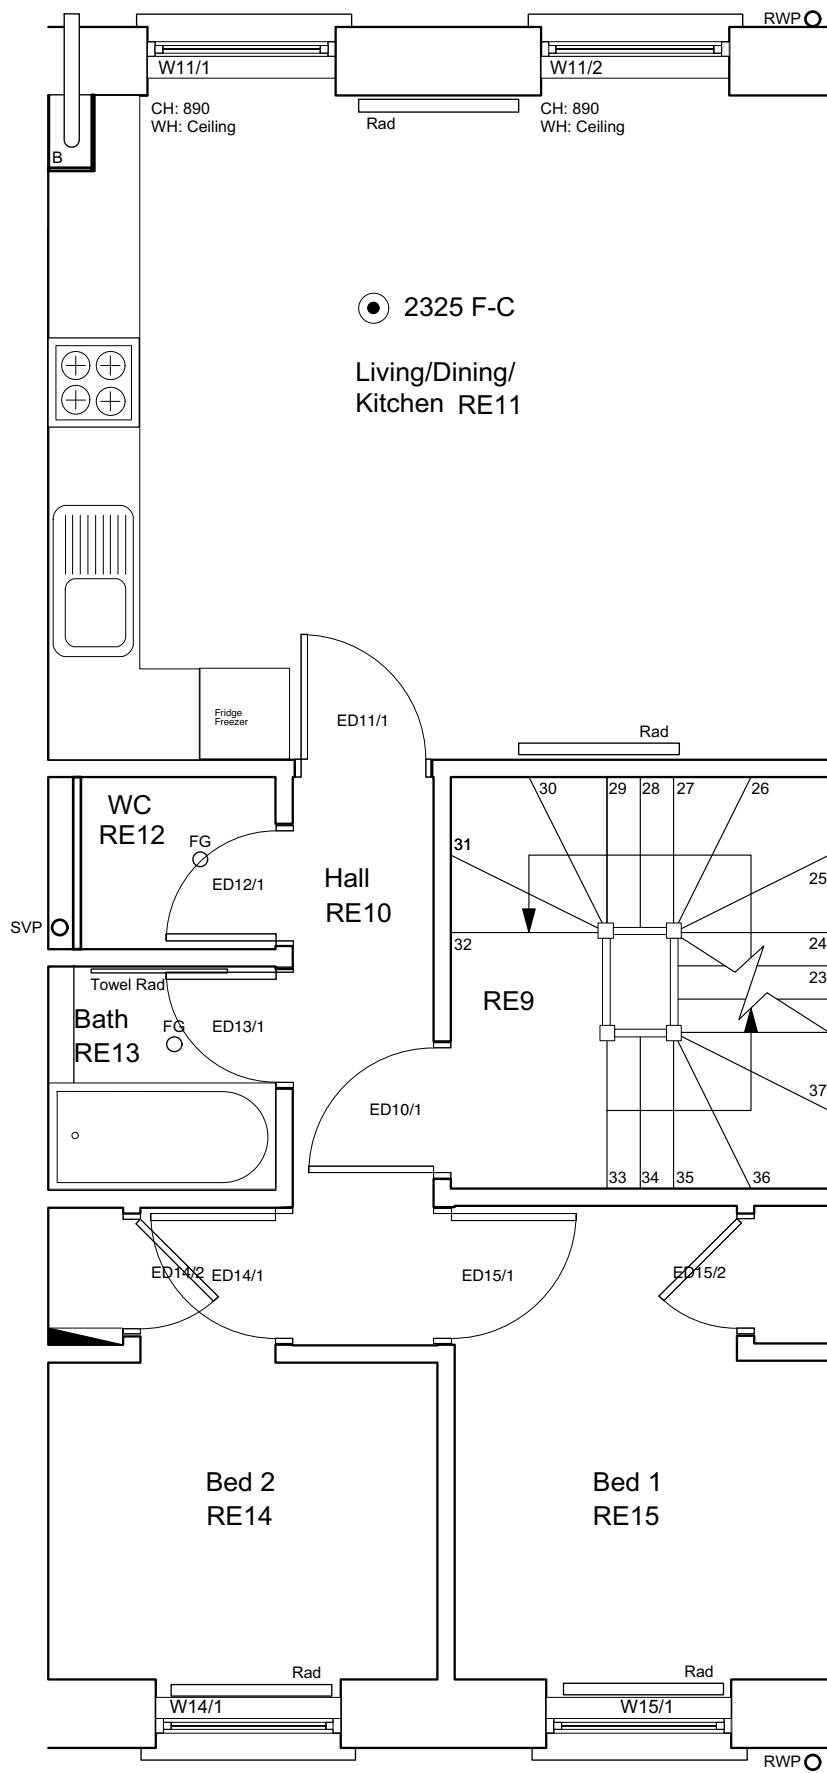


Second Floor

Second Floor Plan Existing
Scale: 1:50

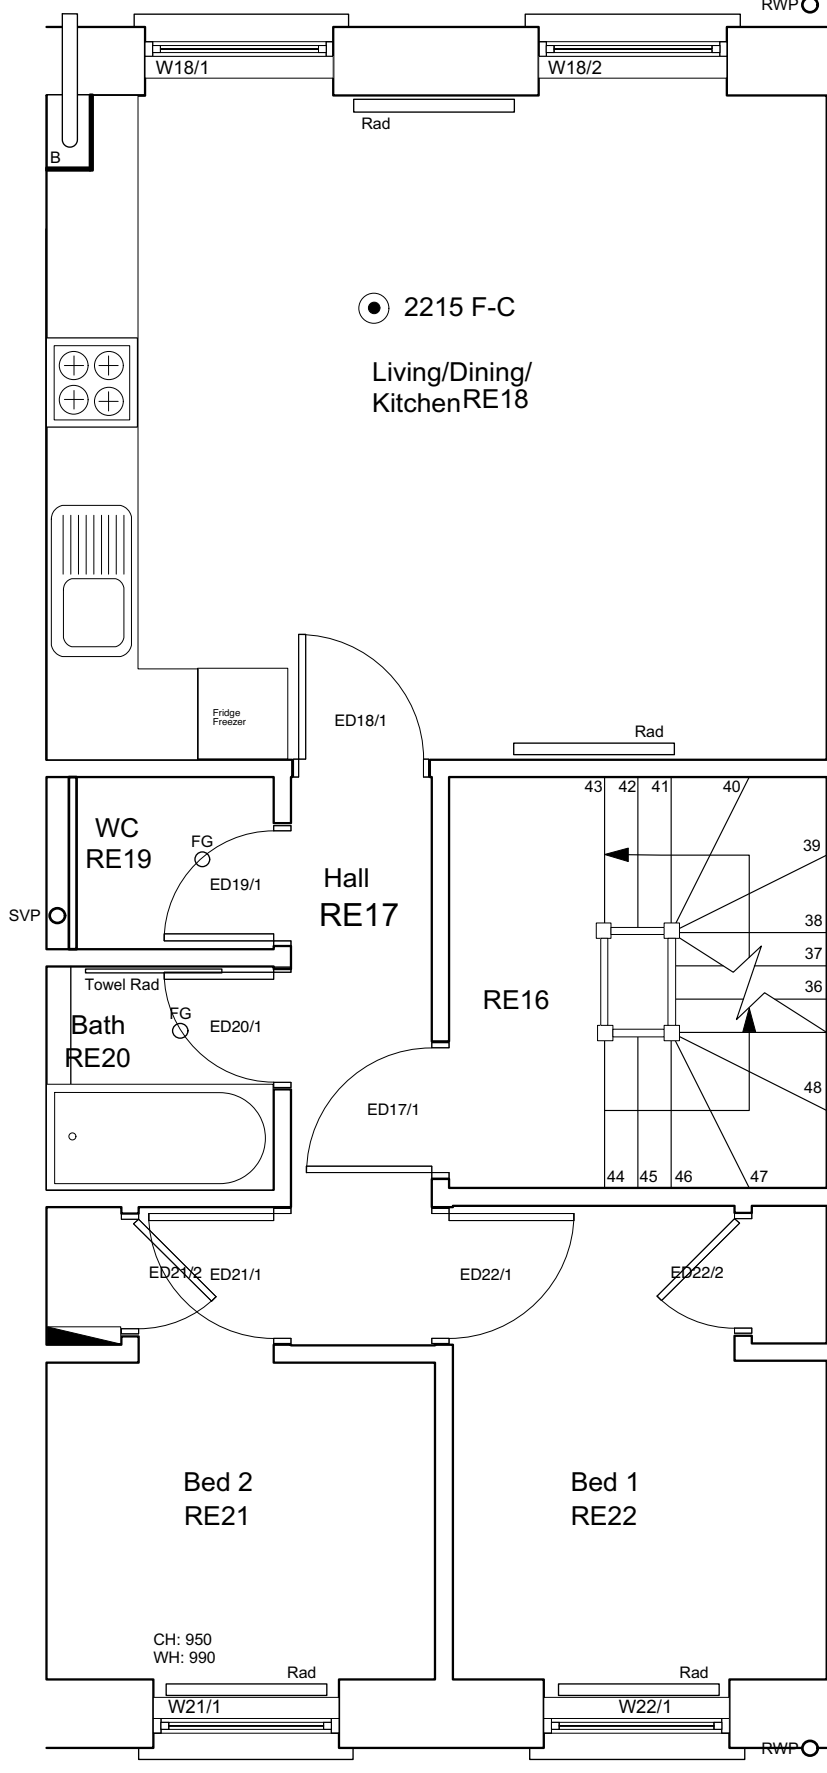


Third Floor

Third Floor Plan Existing
Scale: 1:50

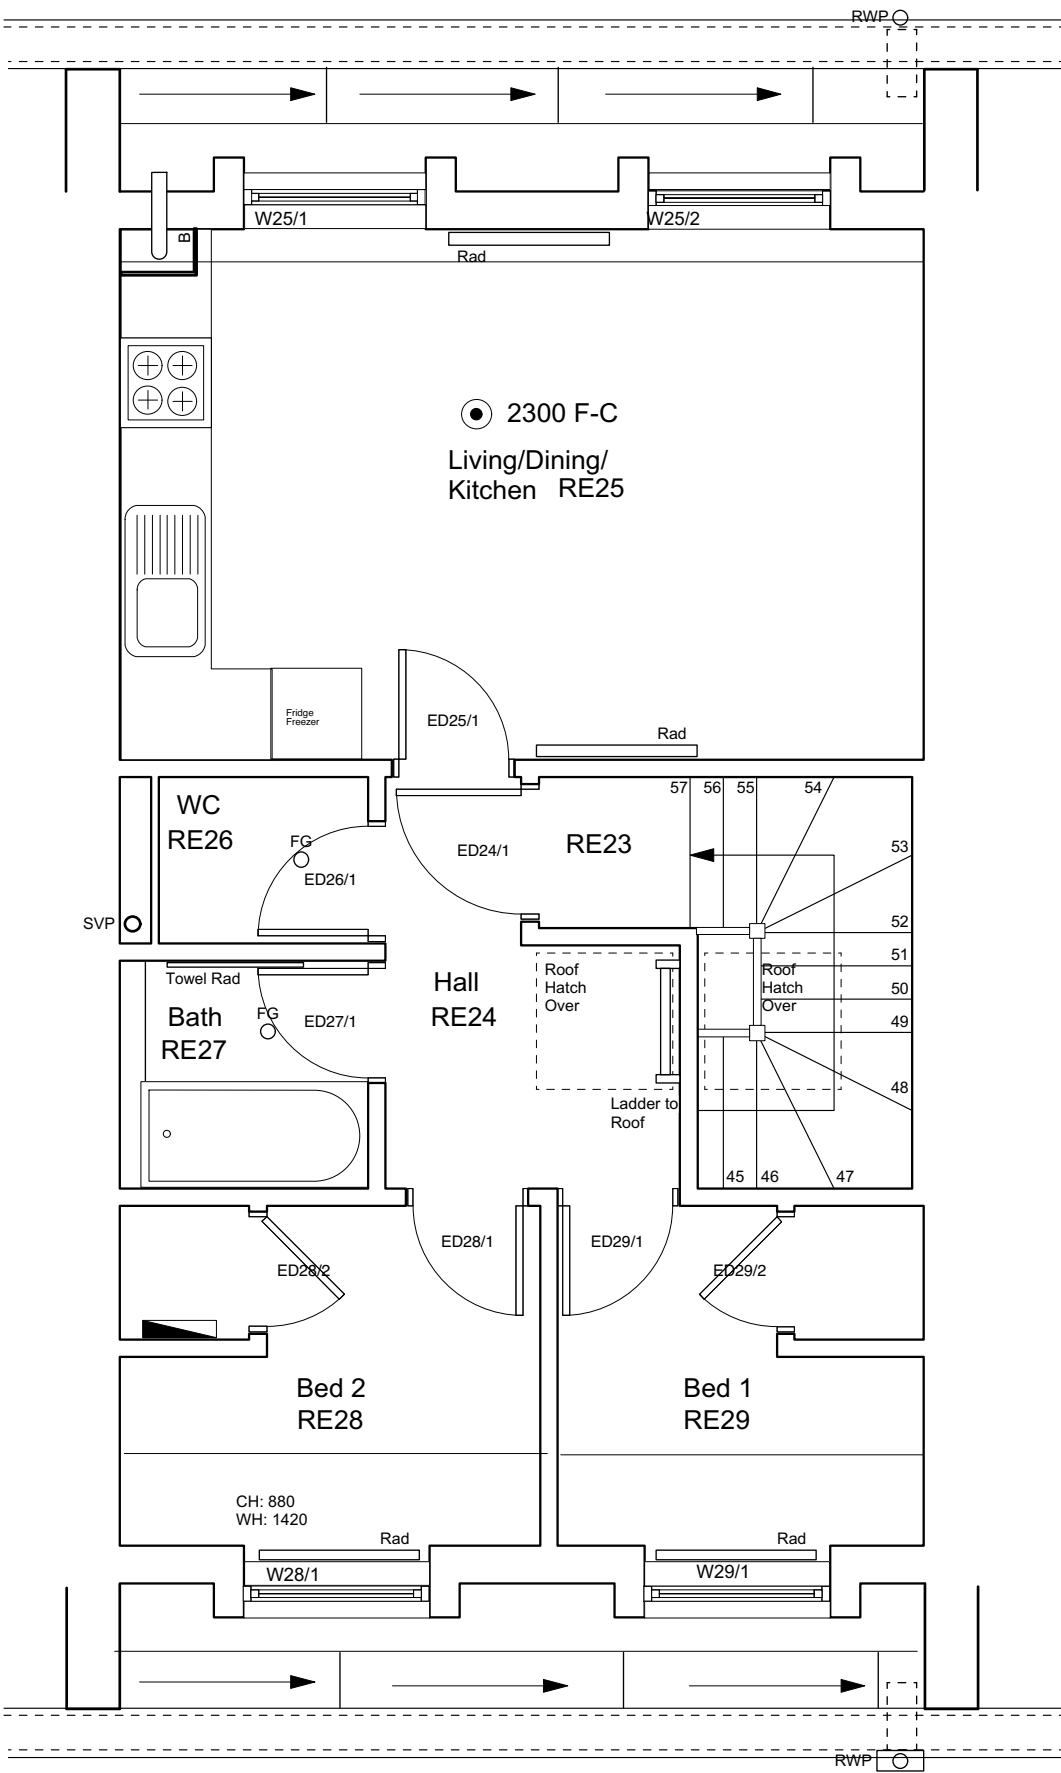

Fourth Floor

Fourth Floor Plan Existing
Scale: 1:50

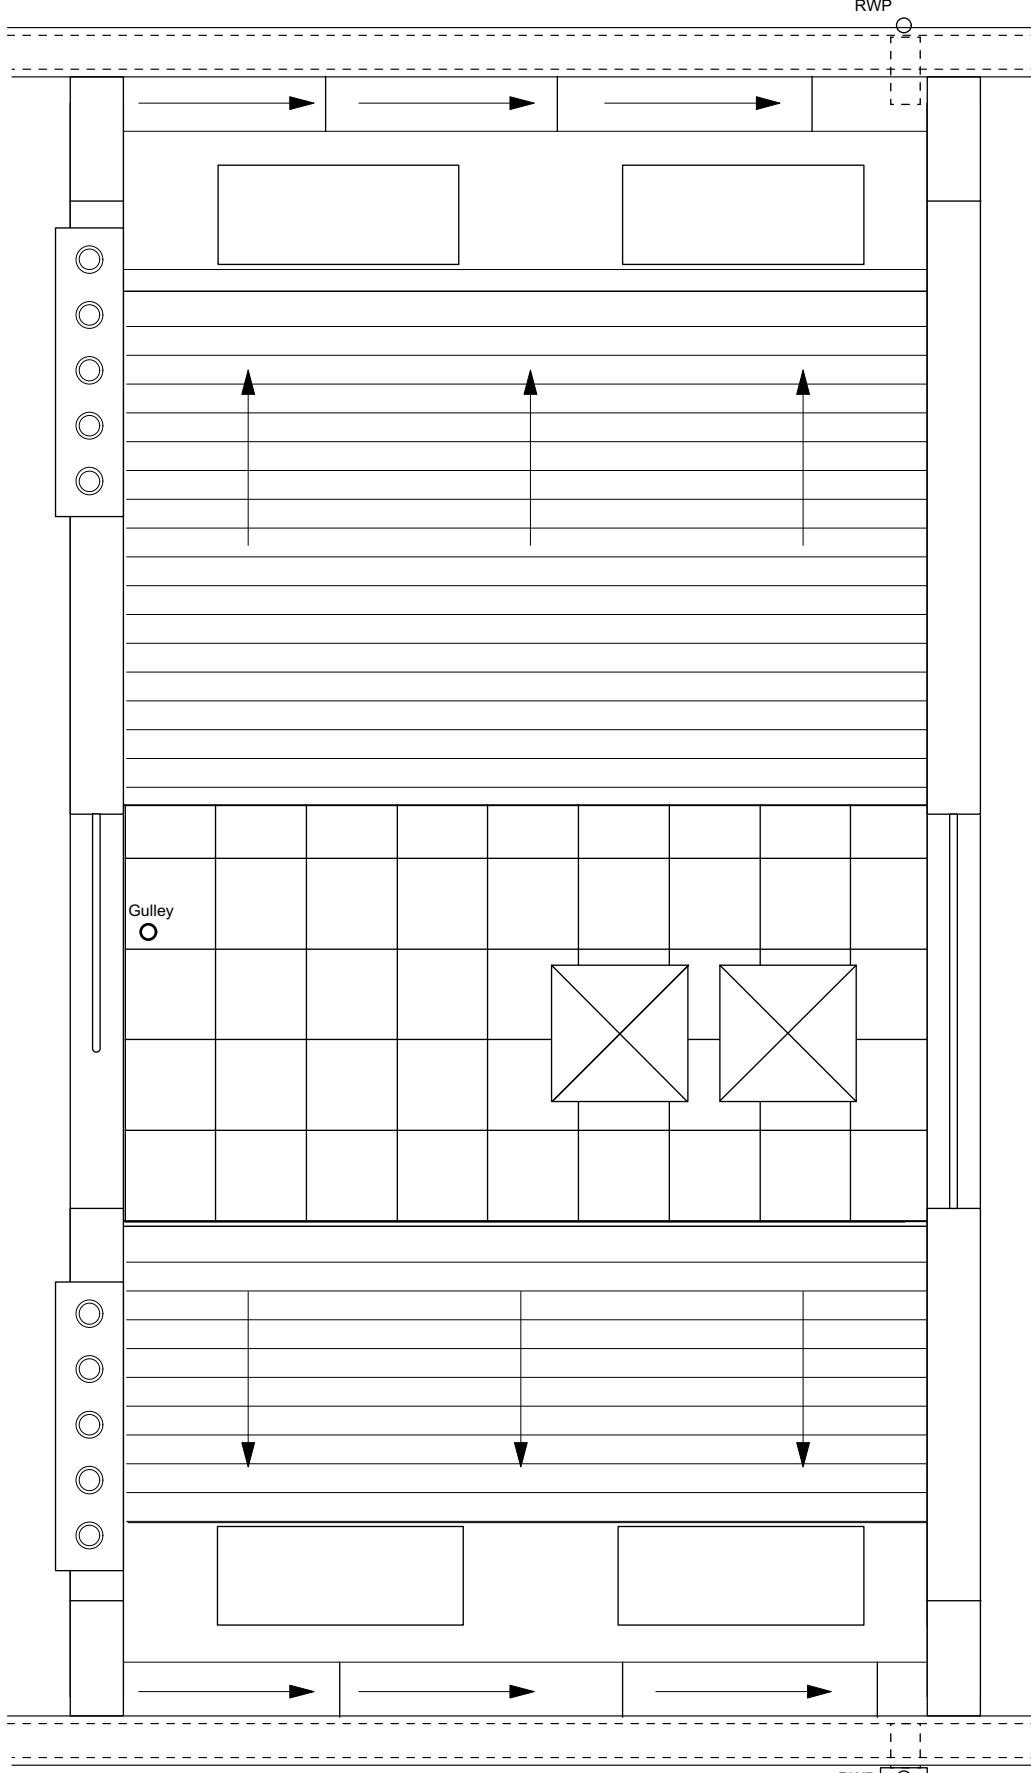

Roof Plan

Roof Plan Existing
Scale: 1:50

Cross Refer to Drawing 54WS/P/01
for existing Ground floor and
Basement plans

Planning Submission

JOB TITLE			
54 Warren Street, London			
CLIENT			
The Fitzrovia Trust Ltd			
DRAWING			
Existing Plans			
DRAWING NO.	REV.	SCALE	DATE
54WS/P/01		1:50 @ A1	AUG 2022
All dimensions must be checked on site and not scaled from this drawing.			

monahan
blythen
hopkins
architects