


SECTION AA - SCALE 1:100


- ① BOUNDARY LINE
- ② ENTRANCE HALLWAY
- ③ EX'G RED BRICK
- ④ PITCHED ROOF AND CONCRETE TILES
- ⑤ HANGED TILES
- ⑥ WHITE SASH WINDOWS
- ⑦ EX'G DORMER, WITHOUT PLANNING HISTORY

**NOTES:**  
 Do not scale. All dimensions to be checked on site.  
 Any discrepancy to be notified to the Architect.  
 Structural work to be undertaken in accordance with  
 structural Engineer drawings only. Refer specialist  
 work or specification to the relevant supplier.  
 Copyright reserved by DCA Ltd.

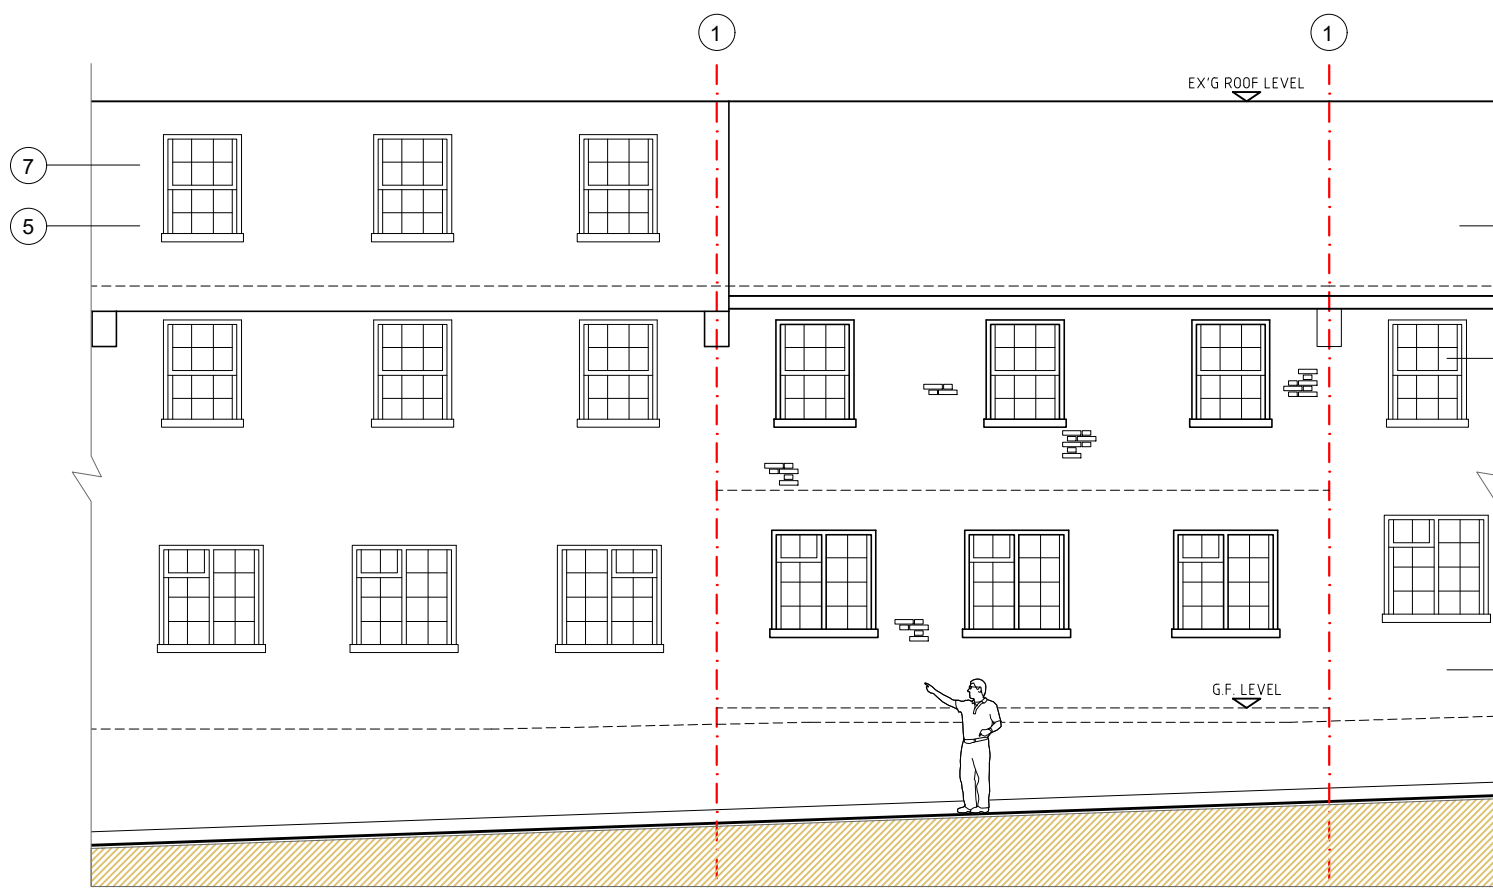


6 FAIRFAX PLACE - SCALE 1:100

REAR ELEVATION - SCALE 1:100

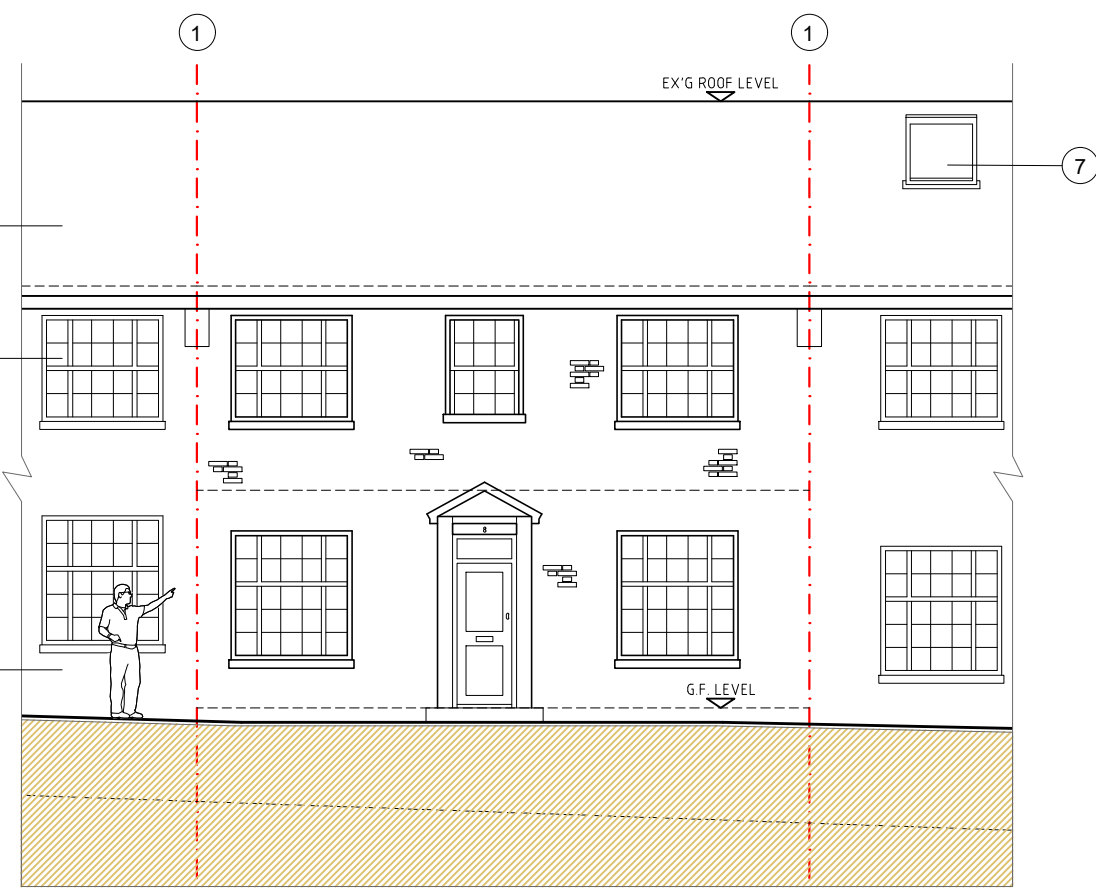

FRONT ELEVATION - SCALE 1:100

 

EXISTING DRAWINGS