



**NOTES:**  
 Do not scale. All dimensions to be checked on site.  
 Any discrepancy to be notified to the Architect.  
 Structural work to be undertaken in accordance with  
 structural Engineer drawings only. Refer specialist  
 work or specification to the relevant supplier.  
 Copyright reserved by DCA Ltd.

- ① BOUNDARY LINE
- ② ENTRANCE HALLWAY
- ③ PITCHED ROOF
- ④ FLAT ROOF
- ⑤ PROPOSED VELUX WINDOW
- ⑥ PROPOSED DORMER
- ⑦ PROPOSED HANGED TILES TO MATCH EX'G
- ⑧ PROPOSED SASH WINDOWS, TO MATCH EX'G
- ⑨ EX'G DORMER, WITHOUT PLANNING HISTORY

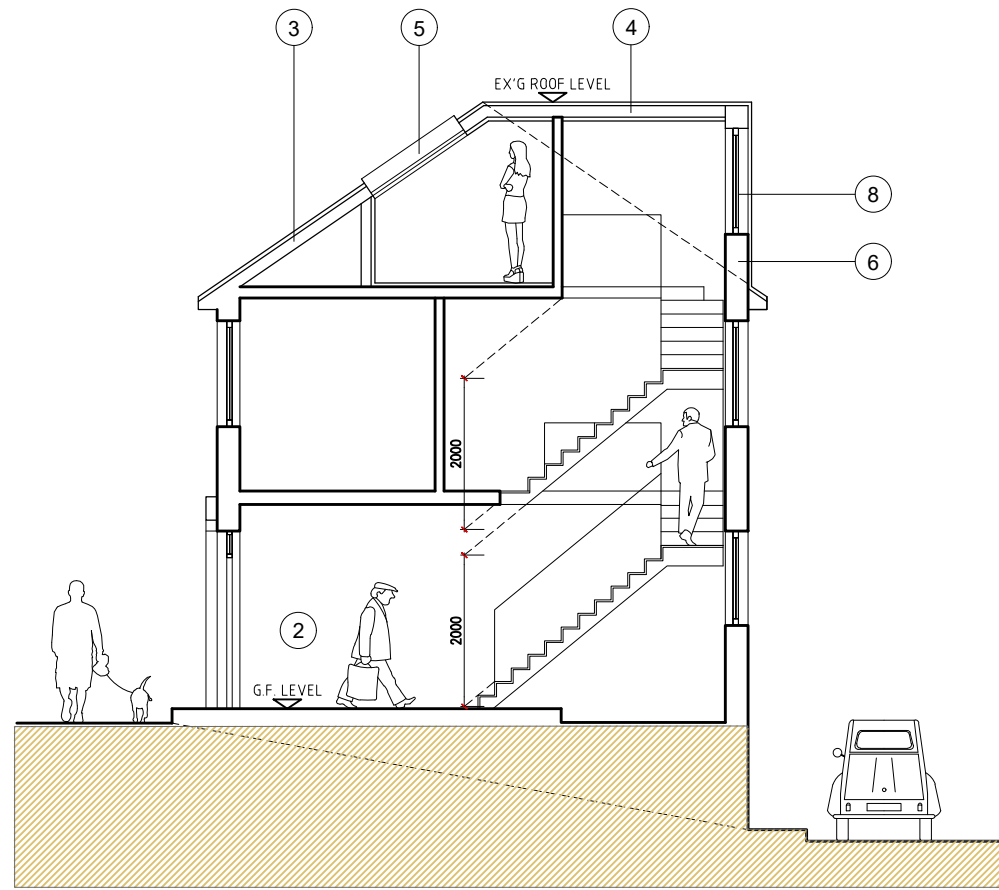


SECTION AA - SCALE 1:100

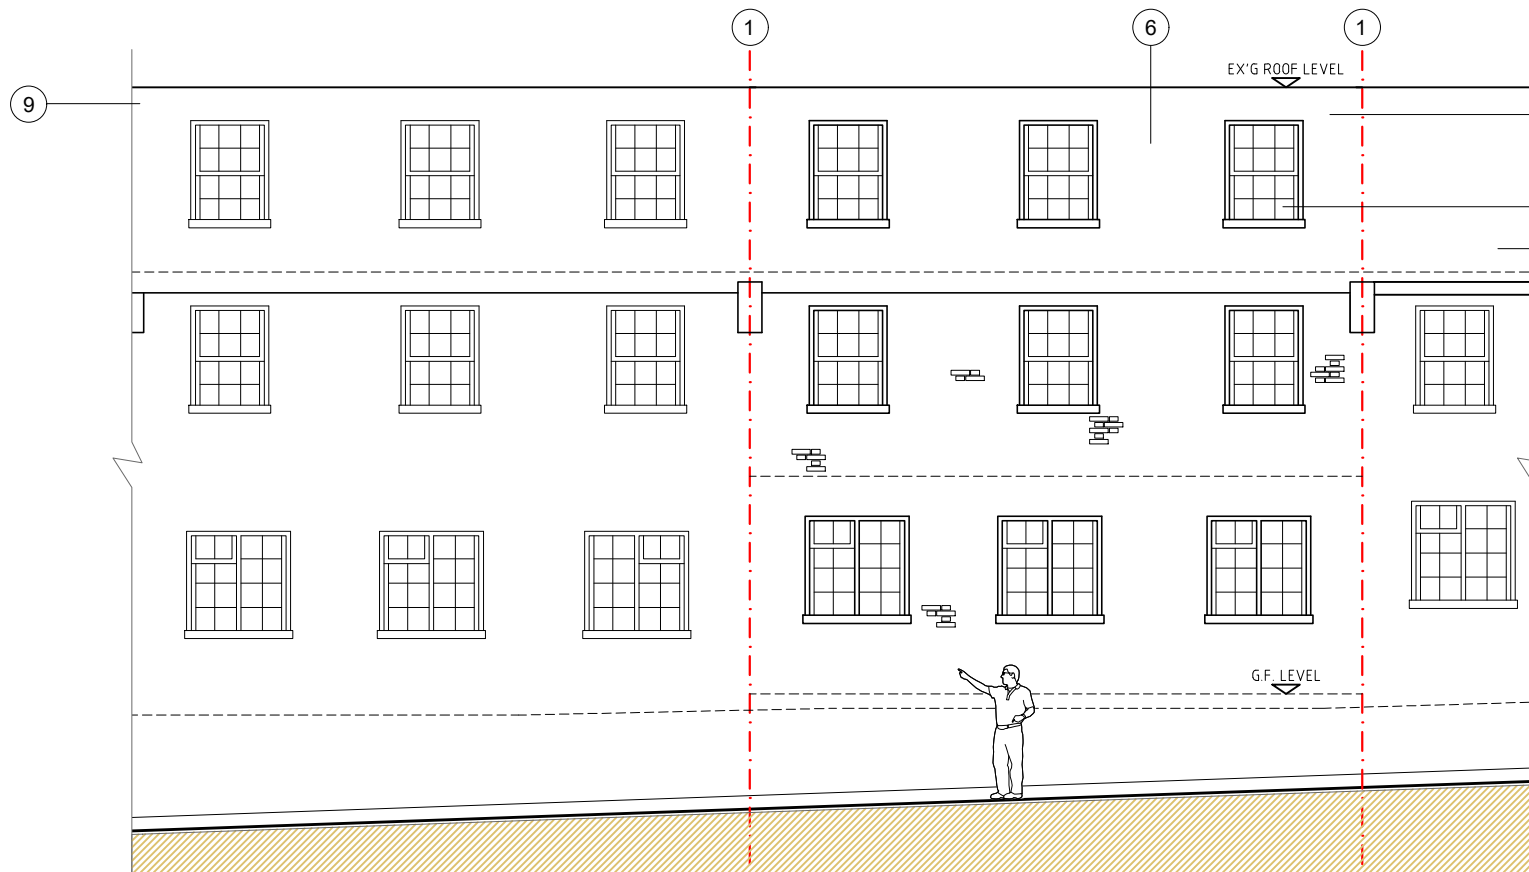

6 FAIRFAX PLACE - SCALE 1:100

8 FAIRFAX PLACE - SCALE 1:100

REAR ELEVATION - SCALE 1:100

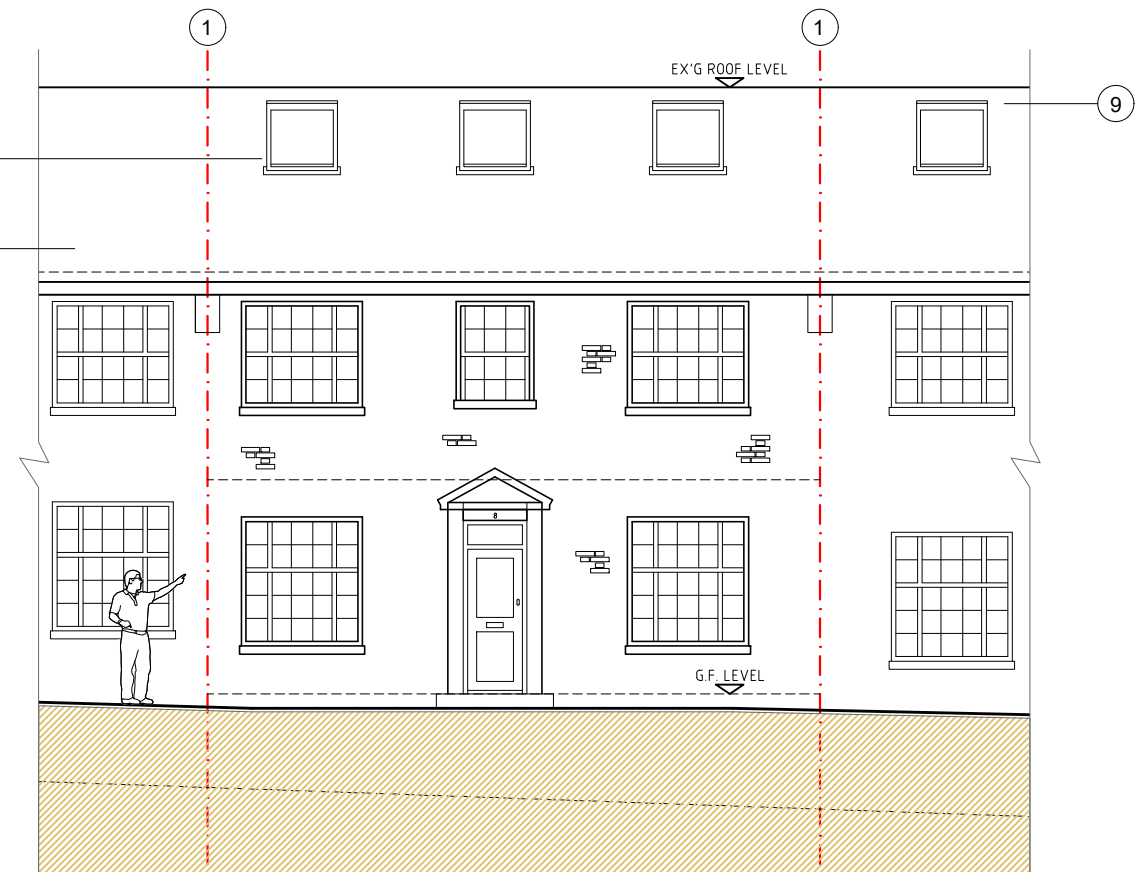

8 FAIRFAX PLACE - SCALE 1:100

FRONT ELEVATION - SCALE 1:100



PROPOSED DRAWINGS

