




THIS DRAWING, THE DESIGN AND CONCEPT ARE THE COPYRIGHT OF SILVER SPARK SERVICES. THIS DRAWING IS ISSUED ON THE TERMS THAT IT WILL NOT BE REPRODUCED OR COPIED IN WHOLE OR IN PART NOR WILL ANY INFORMATION BE FURNISHED FROM IT WITHOUT THE PRIOR WRITTEN AUTHORITY OF SILVER SPARK SERVICES.

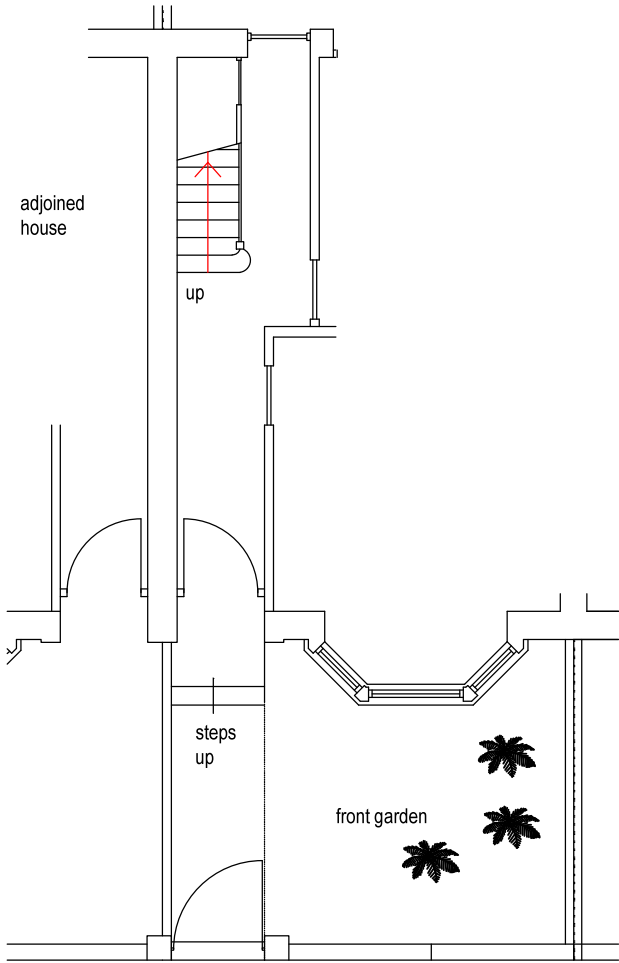

Ground Floor Plan - As existing

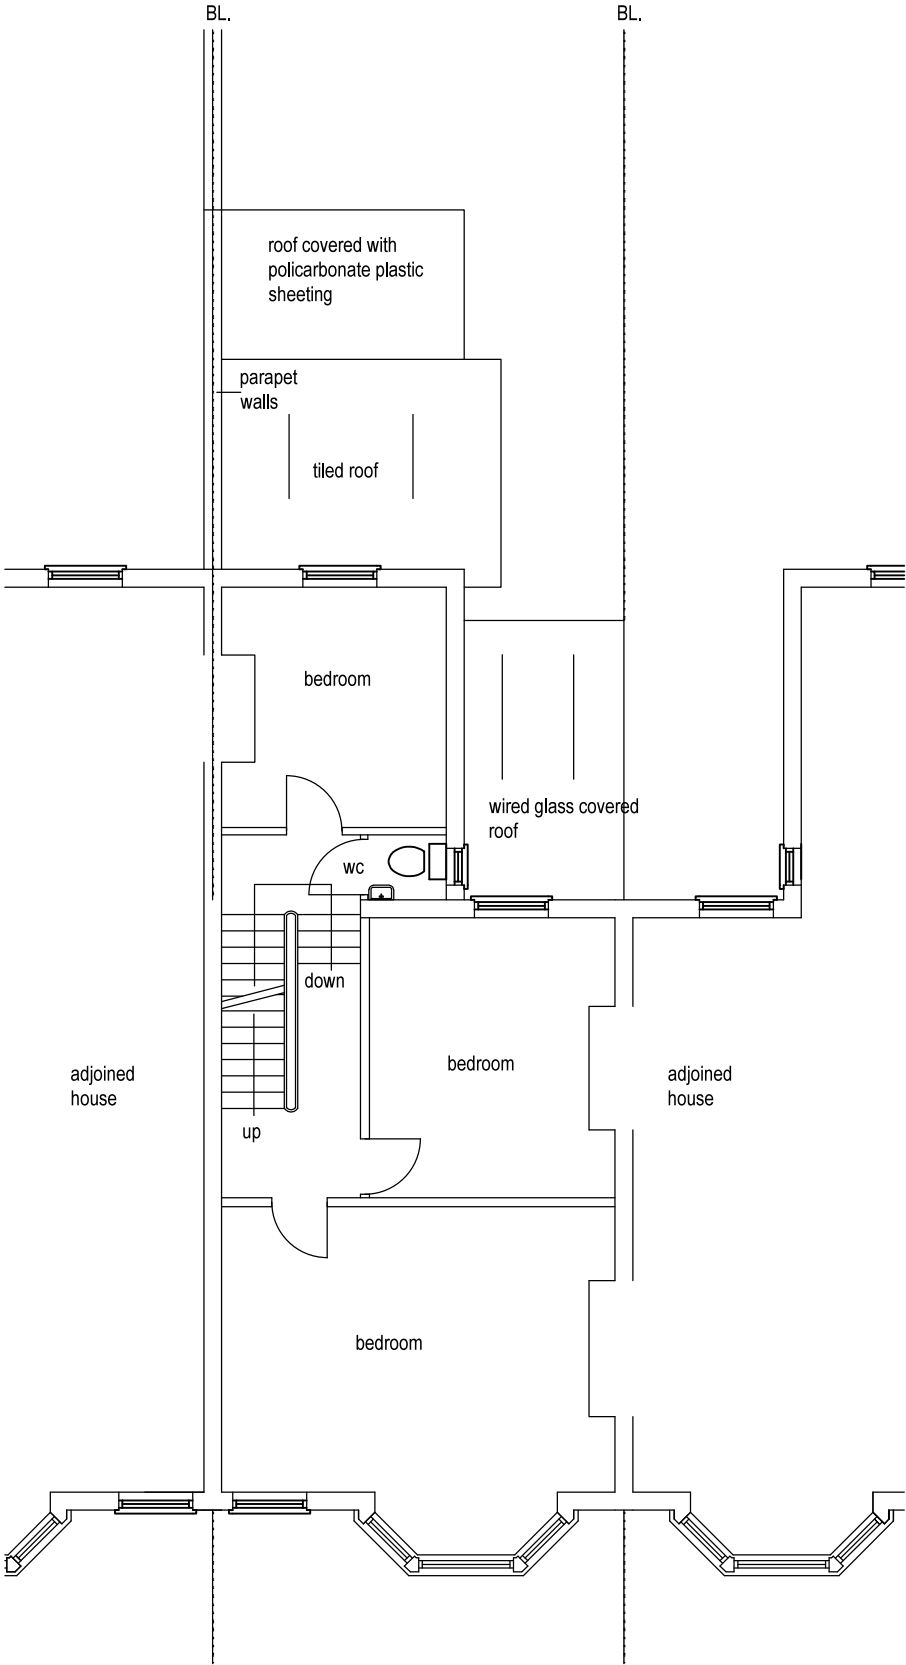

First floor plan - As existing

 

REVISIONS		DATE	ATHOR	CHKD	PROJECT TITLE: 49 LUPTON STREET, LONDON NW2 2HS		DRAWING NUMBER: TP.01		<div>Silver Spark Services</div> <div>SILVERSPARKSERVICES@GMAIL.COM075 3566 4152</div>
REV.	DESCRIPTION						SCALE: 1:100 @ A3		
					DRAWING TITLE: AS EXISTING GROUND AND FIRST FLOORS		PROJECT NUMBER: S.06		
					1ST ISSUE DATE: 09-22		CHECKED BY: AD		
							STATUS: /	REV: /	