


SMALL POWER LEGEND	
	SINGLE 13 AMP
	DOUBLE 13 AMP
	SINGLE 5 AMP SOCKET
	SINGLE DATA (RJ45) SOCKET
	DOUBLE DATA (RJ45) SOCKET
	FUSED SPUR
	FLOOR BOX 2x13A, 1x5A
	UNDERFLOOR HEATING CONTROL
	SHAVESOCKET
	CONTROL PANEL
	2x13AMP, 1x5AMP, 1xDATA
	SWITCHED SPUR
	HVAC CONTROLLER
	ONE GANG SWITCH
	TWIN GANG SWITCH
	TEMPERATURE SENSOR
	PANIC BUTTON
	KEYPAD
	INTERCOM
	DOOR ENTRY
	PROXIMITY READER
LIGHTING LEGEND	
	Spotlight
	Wall Light
	Art Light
	Pendant
	FF+E Lamp, 5amp supply
	LED Strip lighting
FLOOR FINISHES	
	Porcelain tile
	Carpet
	Wood flooring
	Marble

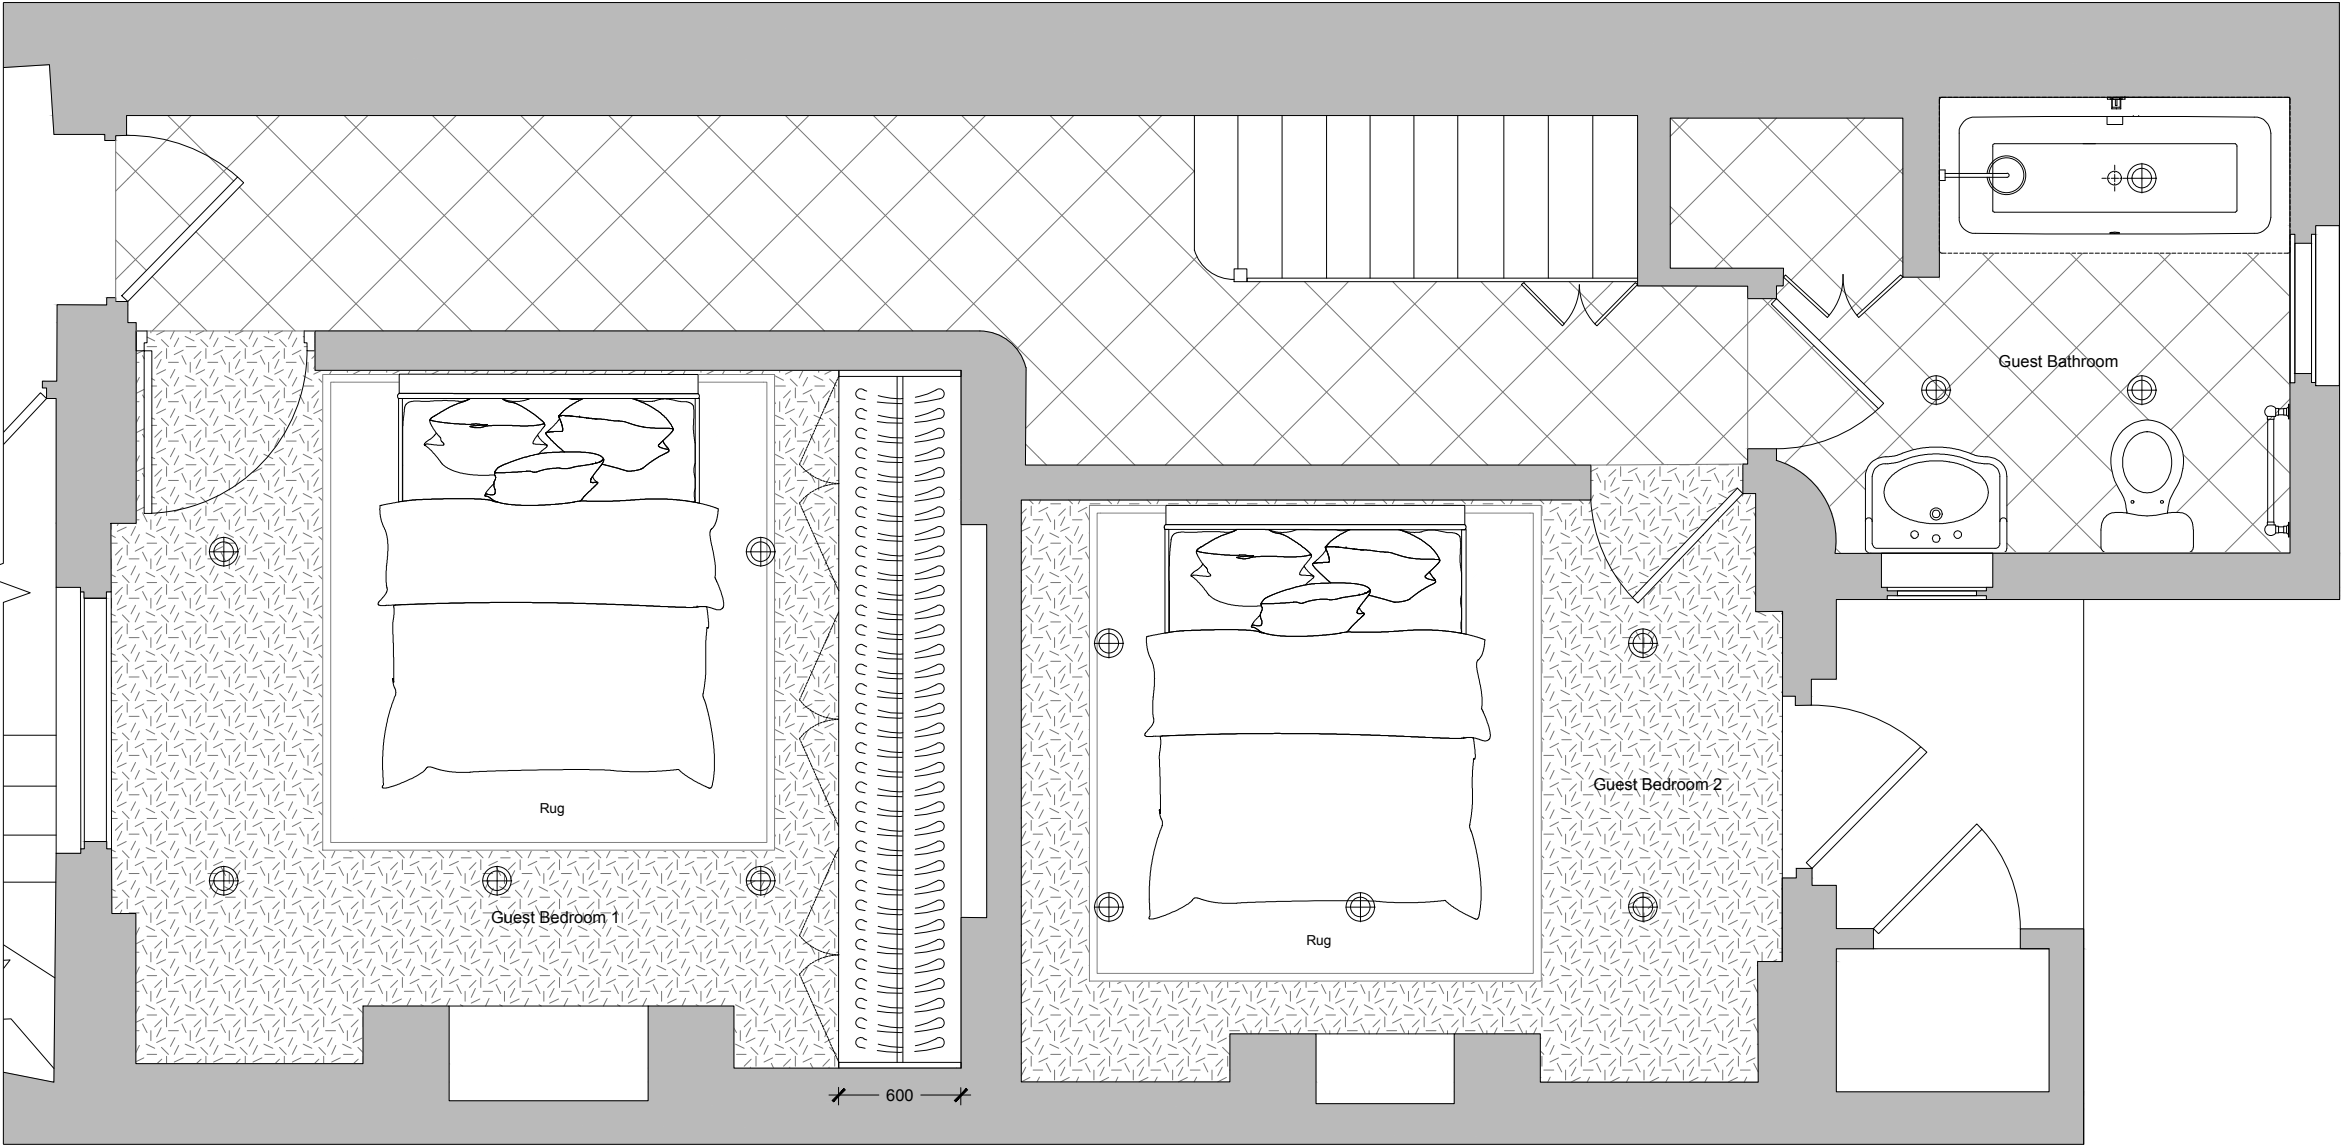

DISCLAIMER:

NOTES:

DO NOT SCALE FROM THIS DRAWING

ALL MEASUREMENTS AND DIMENSIONS TO
BE CHECKED ON SITE

ALL RIGHTS RESERVED. THESE PLANS ARE NOT
TO BE REPRODUCED OR COPIED IN ANY FORM
OR MANNER WITHOUT CONSENT IN WRITING

REV:	BY:	DATE:	DESCRIPTION:

PROJECT CODE:
000

PROJECT TITLE:
Chalcot Crescent

DRAWING TITLE:
General Arrangement Plan
Basement Floor

DRAWN BY: KS	CHECKED BY: RW
-----------------	-------------------


ISSUED FOR:

SCALE: 1:40 @ A3 DATE: 27/07/22

DRAWING NO:
100

REVISION:
A

SMALL POWER LEGEND	
	SINGLE 13 AMP
	DOUBLE 13 AMP
	SINGLE 5 AMP SOCKET
	SINGLE DATA (RJ45) SOCKET
	DOUBLE DATA (RJ45) SOCKET
	FUSED SPUR
	FLOOR BOX 2x13A, 1x5A
	UNDERFLOOR HEATING CONTROL
	SHAVER SOCKET
	CONTROL PANEL
	2x13AMP, 1x5AMP, 1xDATA
	SWITCHED SPUR
	HVAC CONTROLLER
	ONE GANG SWITCH
	TWIN GANG SWITCH
	TEMPERATURE SENSOR
	PANIC BUTTON
	KEYPAD
	INTERCOM
	DOOR ENTRY
	PROXIMITY READER
LIGHTING LEGEND	
	Spotlight
	Wall Light
	Art Light
	Pendant
	FF+E Lamp, 5amp supply
	LED Strip lighting
FLOOR FINISHES	
	Porcelain tile
	Carpet
	Wood flooring
	Marble

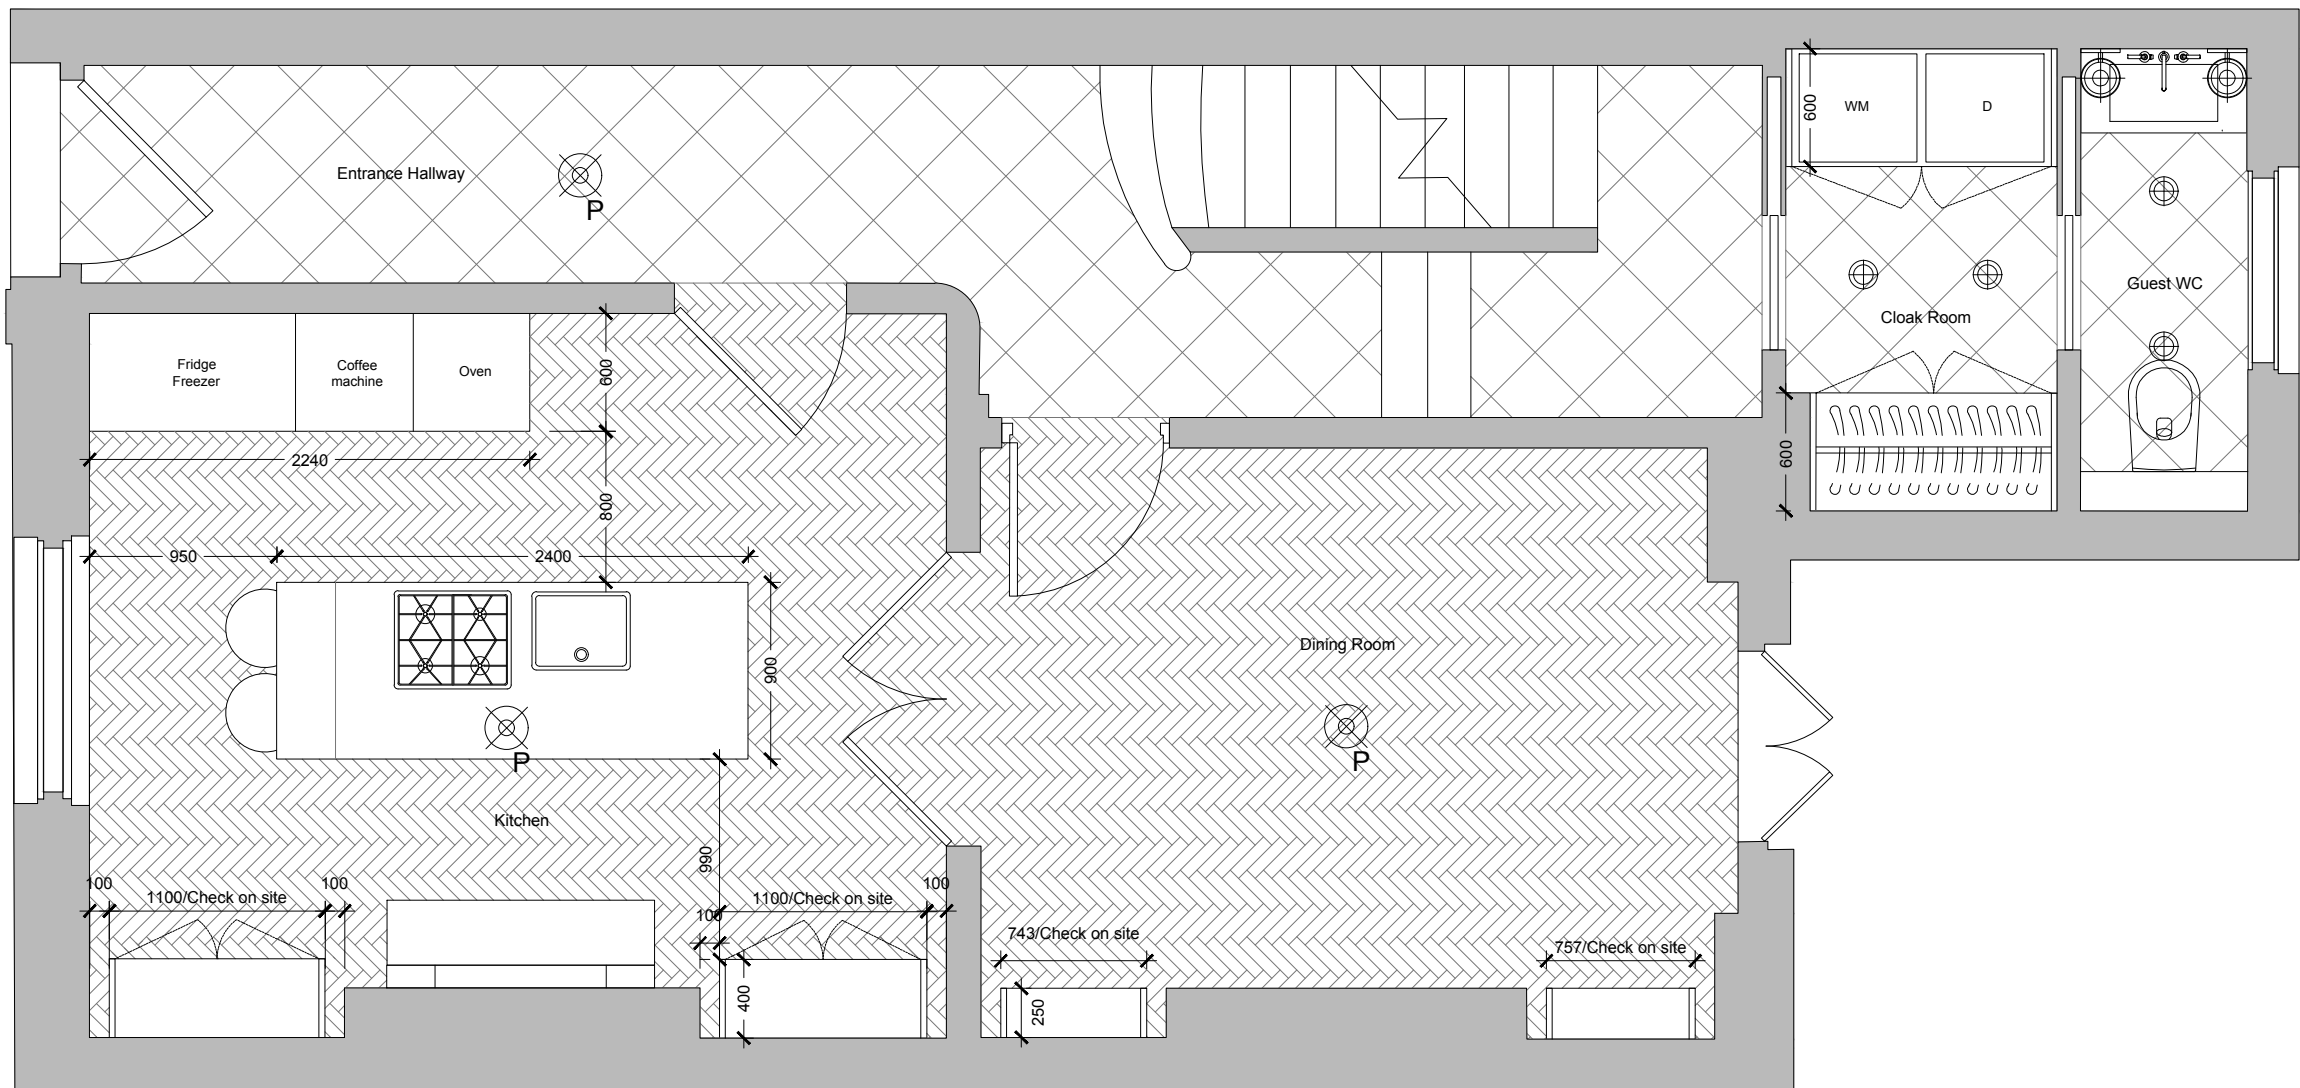

DISCLAIMER:

NOTES:

DO NOT SCALE FROM THIS DRAWING

ALL MEASUREMENTS AND DIMENSIONS TO
BE CHECKED ON SITE

ALL RIGHTS RESERVED. THESE PLANS ARE NOT
TO BE REPRODUCED OR COPIED IN ANY FORM
OR MANNER WITHOUT CONSENT IN WRITING

REV:	BY:	DATE:	DESCRIPTION:

PROJECT CODE:
000

PROJECT TITLE:
Chalcot Crescent

DRAWING TITLE:
General Arrangement Plan
Ground Floor


DRAWN BY: KS	CHECKED BY: RW
-----------------	-------------------

ISSUED FOR:

SCALE: 1:40 @ A3	DATE: 27/07/22
---------------------	-------------------

DRAWING NO: 110	REVISION: A
---------------------------	-----------------------

SMALL POWER LEGEND	
	SINGLE 13 AMP
	DOUBLE 13 AMP
	SINGLE 5 AMP SOCKET
	SINGLE DATA (RJ45) SOCKET
	DOUBLE DATA (RJ45) SOCKET
	FUSED SPUR
	FLOOR BOX 2x13A, 1x5A
	UNDERFLOOR HEATING CONTROL
	SHAVER SOCKET
	CONTROL PANEL
	2x13AMP, 1x5AMP, 1xDATA
	SWITCHED SPUR
	HVAC CONTROLLER
	ONE GANG SWITCH
	TWIN GANG SWITCH
	TEMPERATURE SENSOR
	PANIC BUTTON
	KEYPAD
	INTERCOM
	DOOR ENTRY
	PROXIMITY READER
LIGHTING LEGEND	
	Spotlight
	Wall Light
	Art Light
	Pendant
	FF+E Lamp, 5amp supply
	LED Strip lighting
FLOOR FINISHES	
	Porcelain tile
	Carpet
	Wood flooring
	Marble

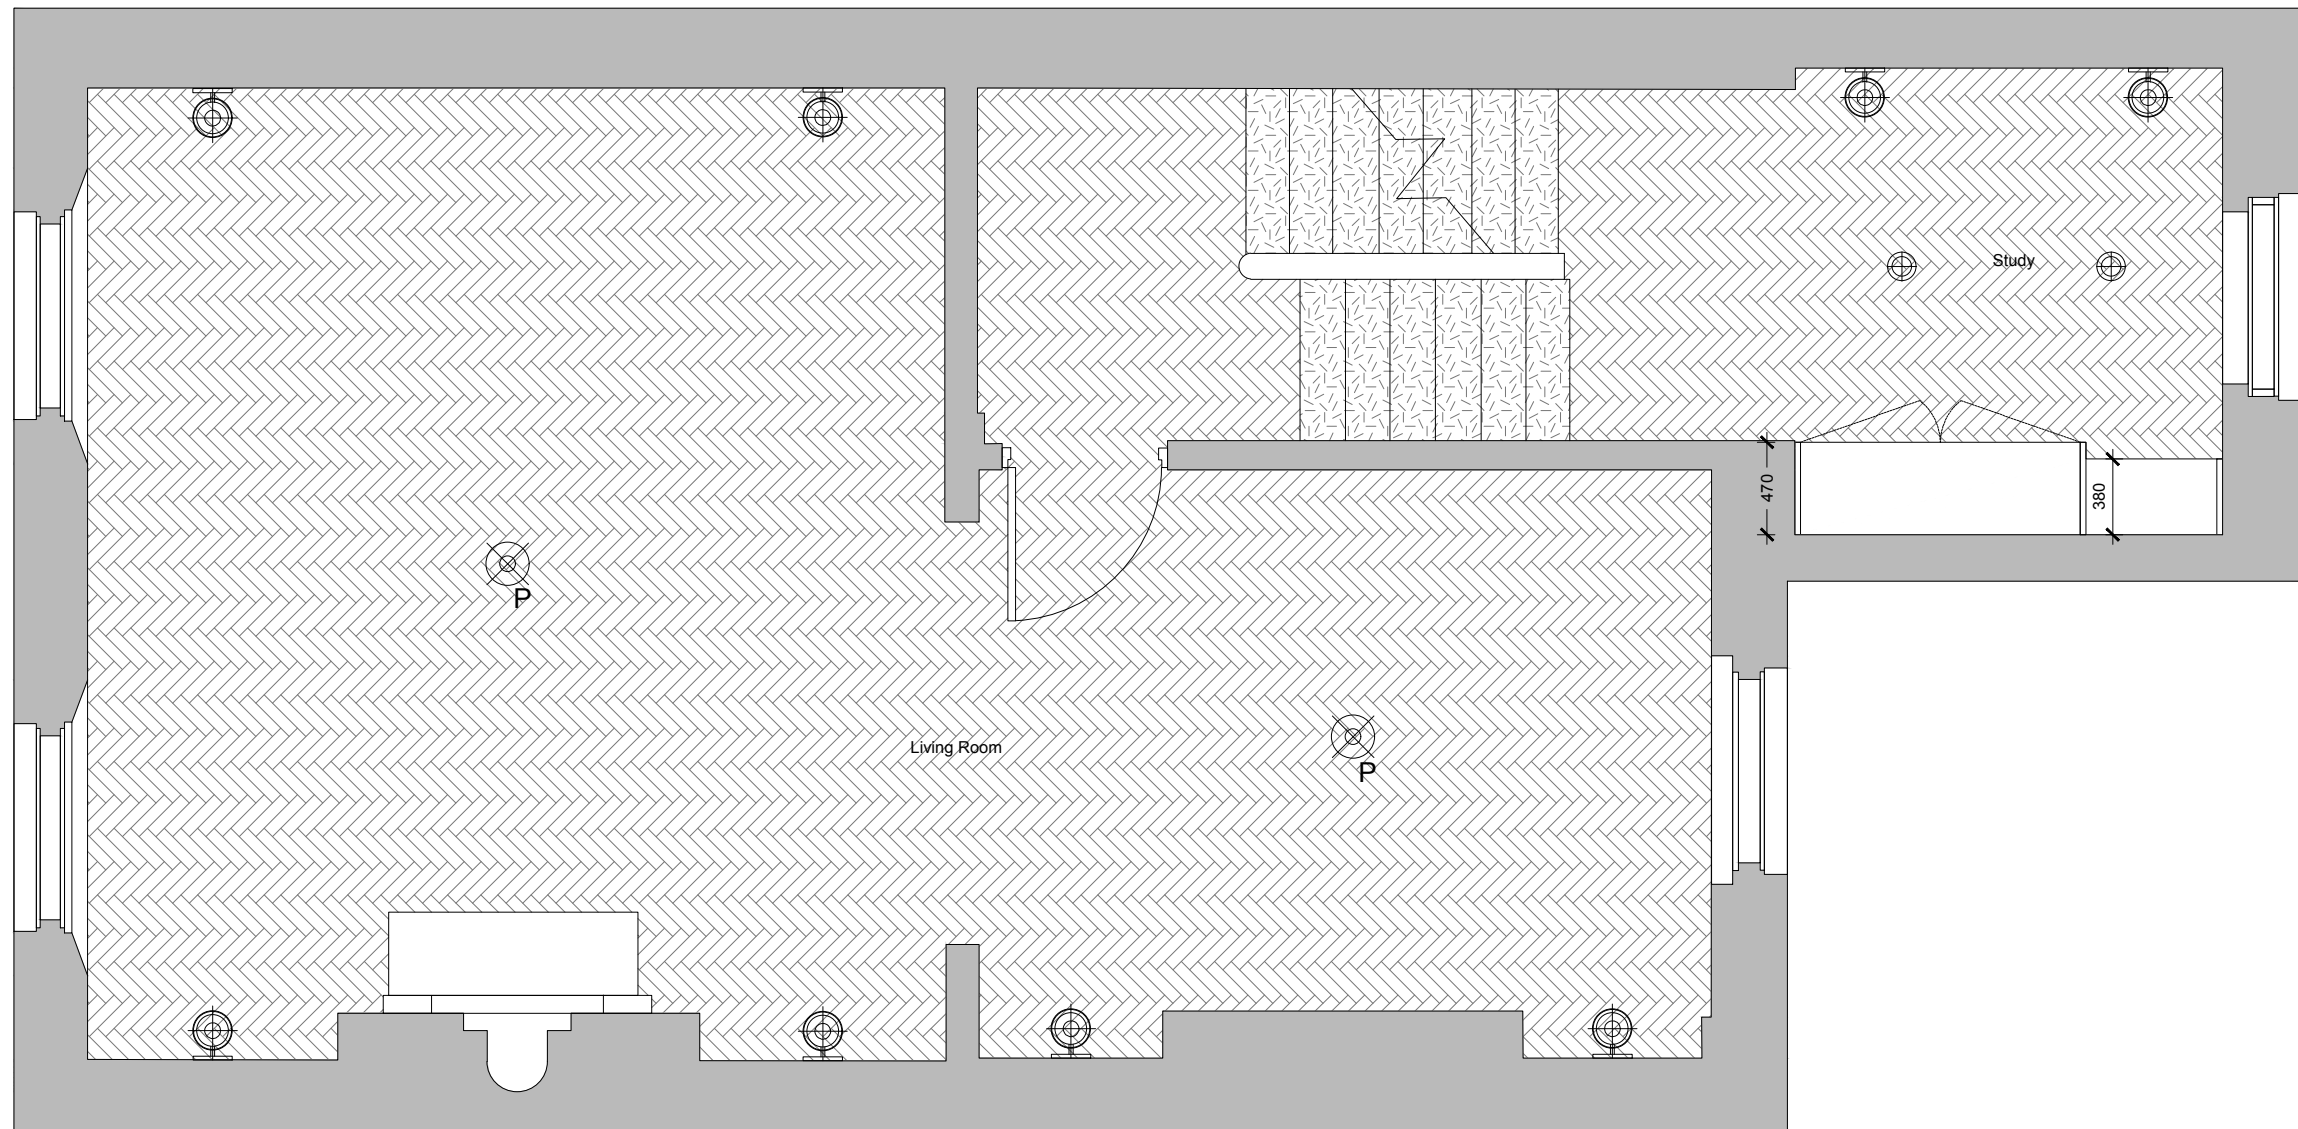 RACHEL WILLSON

DISCLAIMER:

NOTES:

DO NOT SCALE FROM THIS DRAWING

ALL MEASUREMENTS AND DIMENSIONS TO
BE CHECKED ON SITE

ALL RIGHTS RESERVED. THESE PLANS ARE NOT
TO BE REPRODUCED OR COPIED IN ANY FORM
OR MANNER WITHOUT CONSENT IN WRITING

REV:	BY:	DATE:	DESCRIPTION:


PROJECT CODE:
000

PROJECT TITLE:
Chalcot Crescent

DRAWING TITLE:
General Arrangement Plan
First Floor

DRAWN BY: KS	CHECKED BY: RW
ISSUED FOR: -	
SCALE: 1:40 @ A3	DATE: 27/07/2
DRAWING NO: 120	REVISION: A

SMALL POWER LEGEND	
	SINGLE 13 AMP
	DOUBLE 13 AMP
	SINGLE 5 AMP SOCKET
	SINGLE DATA (RJ45) SOCKET
	DOUBLE DATA (RJ45) SOCKET
	FUSED SPUR
	FLOOR BOX 2x13A, 1x5A
	UNDERFLOOR HEATING CONTROL
	SHAVER SOCKET
	CONTROL PANEL
	2x13AMP, 1x5AMP, 1xDATA
	SWITCHED SPUR
	HVAC CONTROLLER
	ONE GANG SWITCH
	TWIN GANG SWITCH
	TEMPERATURE SENSOR
	PANIC BUTTON
	KEYPAD
	INTERCOM
	DOOR ENTRY
	PROXIMITY READER
LIGHTING LEGEND	
	Spotlight
	Wall Light
	Art Light
	Pendant
	FF+E Lamp, 5amp supply
	LED Strip lighting
FLOOR FINISHES	
	Porcelain tile
	Carpet
	Wood flooring
	Marble

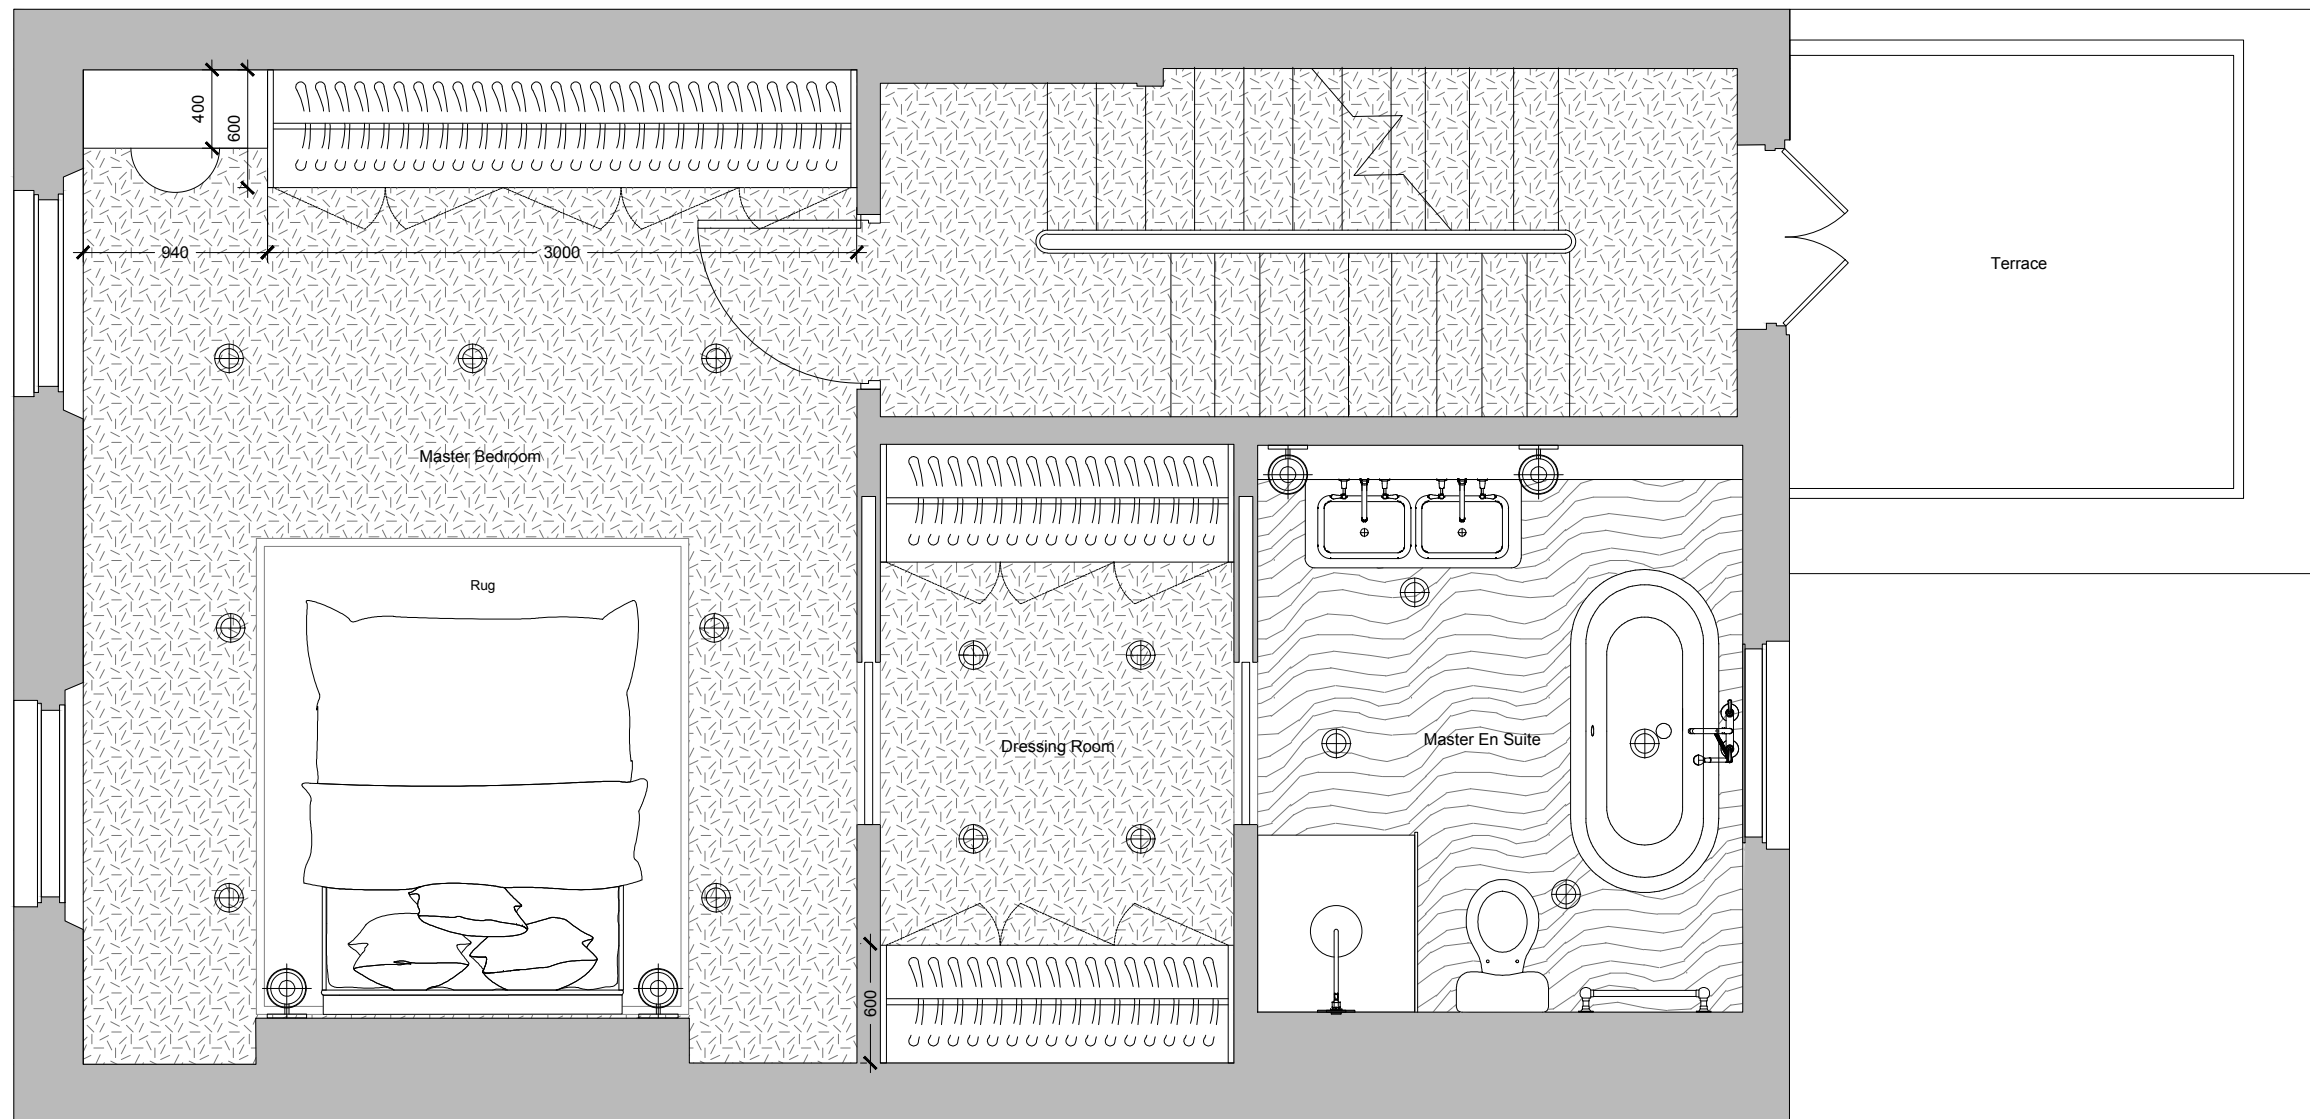 RACHEL WILLSON

DISCLAIMER:

NOTES:

DO NOT SCALE FROM THIS DRAWING

ALL MEASUREMENTS AND DIMENSIONS TO
BE CHECKED ON SITE

ALL RIGHTS RESERVED. THESE PLANS ARE NOT
TO BE REPRODUCED OR COPIED IN ANY FORM
OR MANNER WITHOUT CONSENT IN WRITING

REV:	BY:	DATE:	DESCRIPTION:

PROJECT CODE:
000

PROJECT TITLE:
Chalcot Crescent

DRAWING TITLE:
General Arrangement Plan
Second Floor

DRAWN BY: KS	CHECKED BY: RW
-----------------	-------------------

ISSUED FOR

SCALE: 1:40 @ A3	DATE: 27/07/2
---------------------	------------------

DRAWING NO.
130REVISION
A

DISCLAIMER

NOTES:
DO NOT SCALE FROM THIS DRAWING
ALL MEASUREMENTS AND DIMENSIONS TO
BE CHECKED ON SITE
ALL RIGHTS RESERVED. THESE PLANS ARE NOT
TO BE REPRODUCED OR COPIED IN ANY FORM
OR MANNER WITHOUT CONSENT IN WRITING

FLOOR FINISHES	
	Porcelain tile 1
	Porcelain tile 2
	Porcelain tile 3
	Marble


REV	BY	DATE	DESCRIPTION

PROJECT CODE:
000
PROJECT TITLE:
Chalcot Crescent


DRAWING TITLE:
Room Elevations
Guest Bathroom 1
Basement Floor

DRAWN BY: KS	CHECKED BY: RW
ISSUED FOR: -	
SCALE: 1:25 @ A3	DATE: 27/07/22
DRAWING NO: 480	REVISION: 0


All dimensions TBC by joinery contractor following site survey

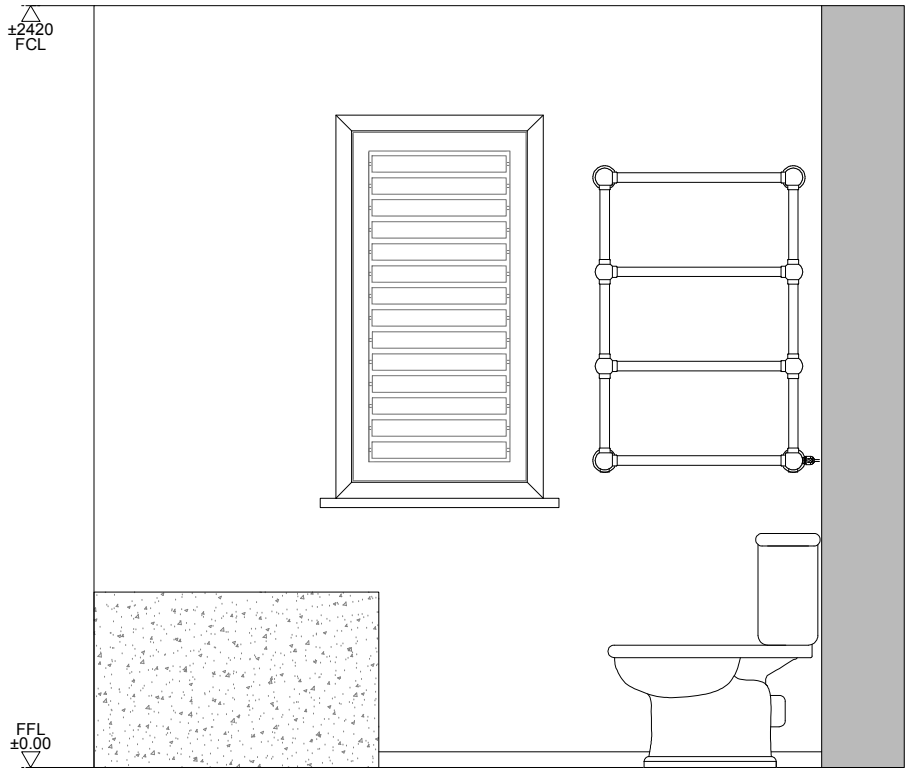


Elevation A

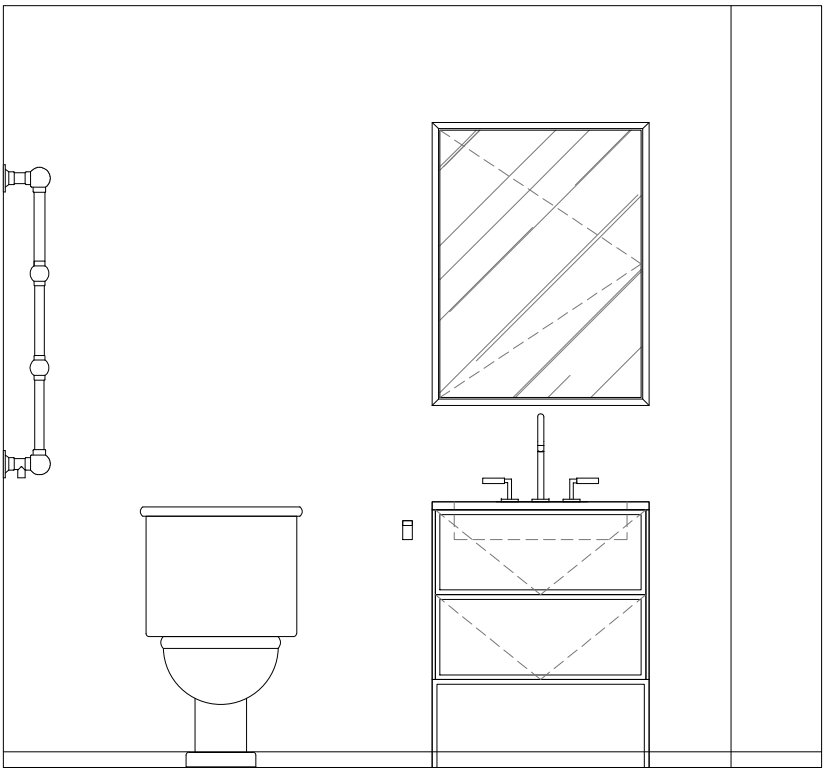


Elevation B

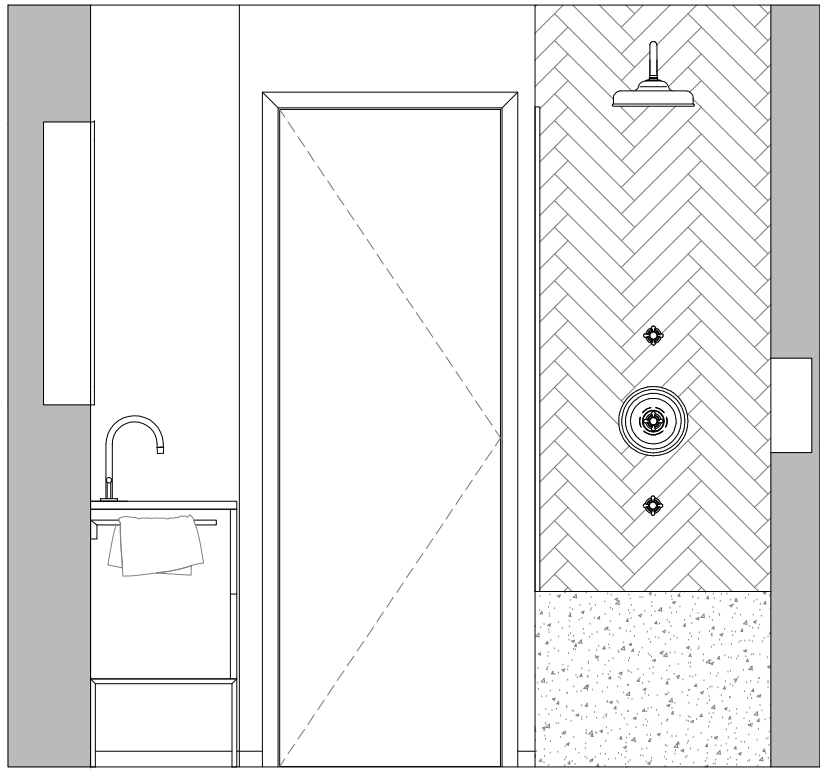

Elevation C

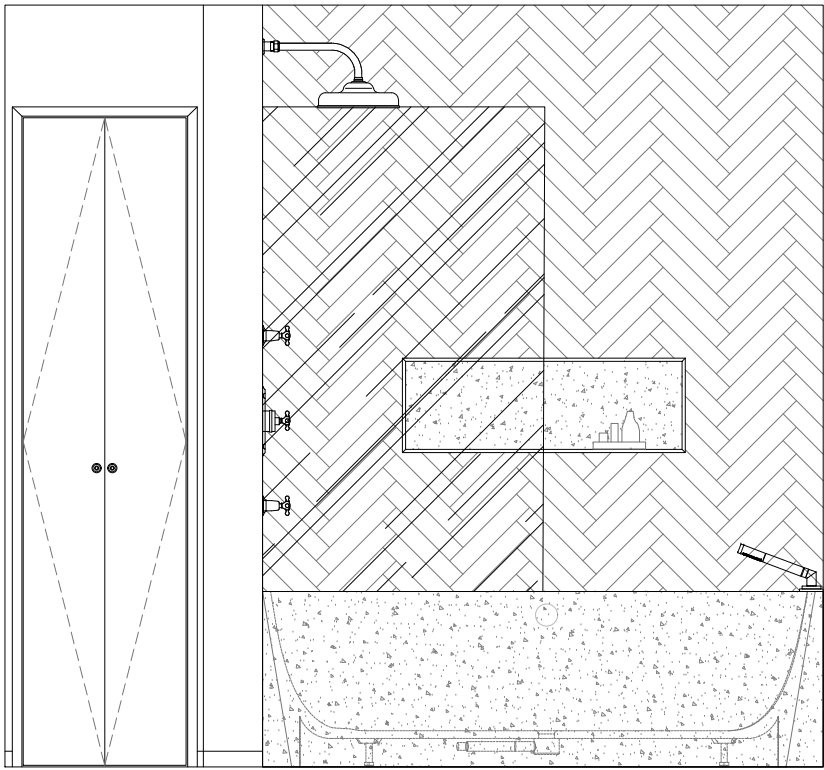


Elevation D

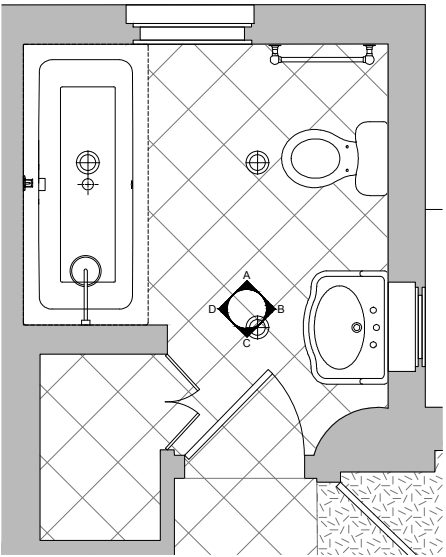


Floor Plan - Scale 1:50


All dimensions TBC by joinery contractor following site survey

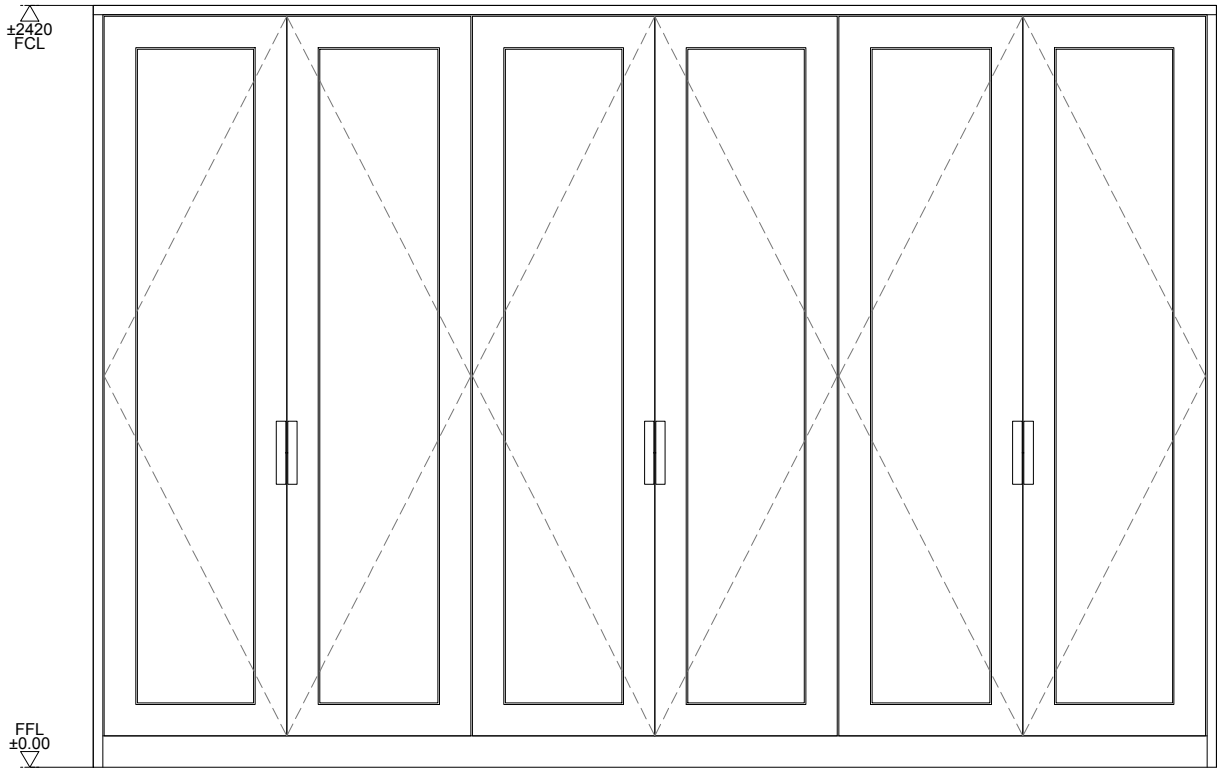

Elevation A - Exterior

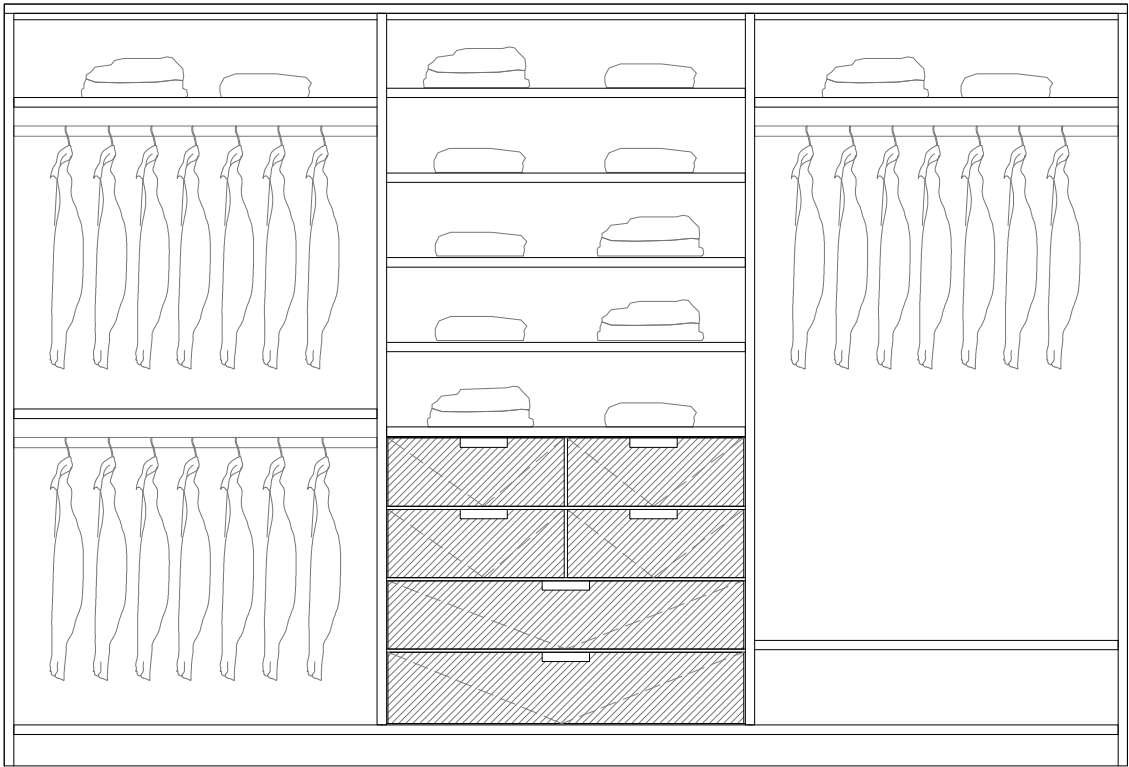

Elevation A - Interior

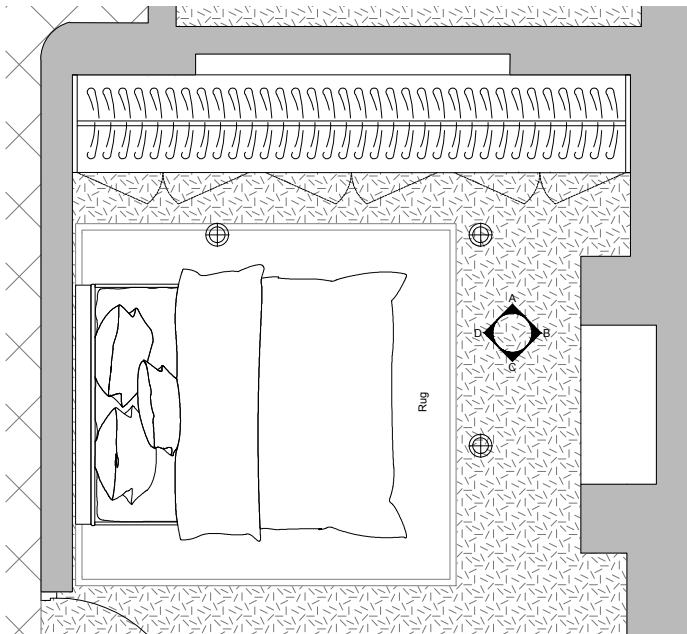

Floor Plan - Scale 1:50

DISCLAIMER

NOTES:

DO NOT SCALE FROM THIS DRAWING
ALL MEASUREMENTS AND DIMENSIONS TO
BE CHECKED ON SITE
ALL RIGHTS RESERVED. THESE PLANS ARE NOT
TO BE REPRODUCED OR COPIED IN ANY FORM
OR MANNER WITHOUT CONSENT IN WRITING

REV	BY	DATE	DESCRIPTION

PROJECT CODE:	000
PROJECT TITLE:	Chalcot Crescent


DRAWING TITLE:
Joinery Elevations
Guest Bedroom
Basement Floor

DRAWN BY:	KS	CHECKED BY:	RW
ISSUED FOR:	-	SCALE:	1:25 @ A3
DRAWING NO:	440	DATE:	27/07/22
		REVISION:	0

All dimensions TBC by joinery contractor following site survey



Elevation A

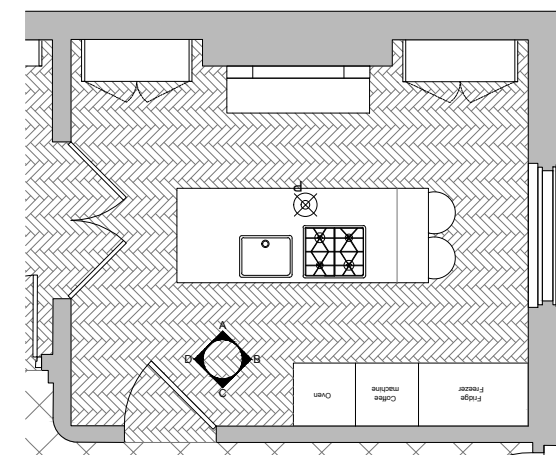

Floor Plan - Scale 1:75

DISCLAIMER:

NOTES:

DO NOT SCALE FROM THIS DRAWING

ALL MEASUREMENTS AND DIMENSIONS TO BE CHECKED ON SITE

ALL RIGHTS RESERVED. THESE PLANS ARE NOT TO BE REPRODUCED OR COPIED IN ANY FORM OR MANNER WITHOUT CONSENT IN WRITING

REV:	BY:	DATE:	DESCRIPTION:

PROJECT CODE:	000
PROJECT TITLE:	Chalcot Crescent

DRAWING TITLE:
Joinery Elevations
Kitchen Elevation A - Op A
Ground Floor

DRAWN BY: KS	CHECKED BY: RW
ISSUED FOR: -	
SCALE: 1:20 @ A3	DATE: 27/07/22
DRAWING NO: 410	REVISION: B

 RACHEL WILLSON

DISCLAIMER:

NOTES:

DO NOT SCALE FROM THIS DRAWING

ALL MEASUREMENTS AND DIMENSIONS TO
BE CHECKED ON SITE

ALL RIGHTS RESERVED. THESE PLANS ARE NOT
TO BE REPRODUCED OR COPIED IN ANY FORM
OR MANNER WITHOUT CONSENT IN WRITING

[illegible]

PROJECT CODE:	000
PROJECT TITLE:	Chalcot Crescent

DRAWING TITLE:
Joinery Elevations
Kitchen Elevation B - Op A
Ground Floor


DRAWN BY: KS	CHECKED BY: RW
-----------------	-------------------

ISSUED FOR:


SCALE: 1:20 @ A3	DATE: 27/07/22
---------------------	-------------------

DRAWING NO:	REVISION:
412	A

All dimensions TBC by joinery contractor following site survey

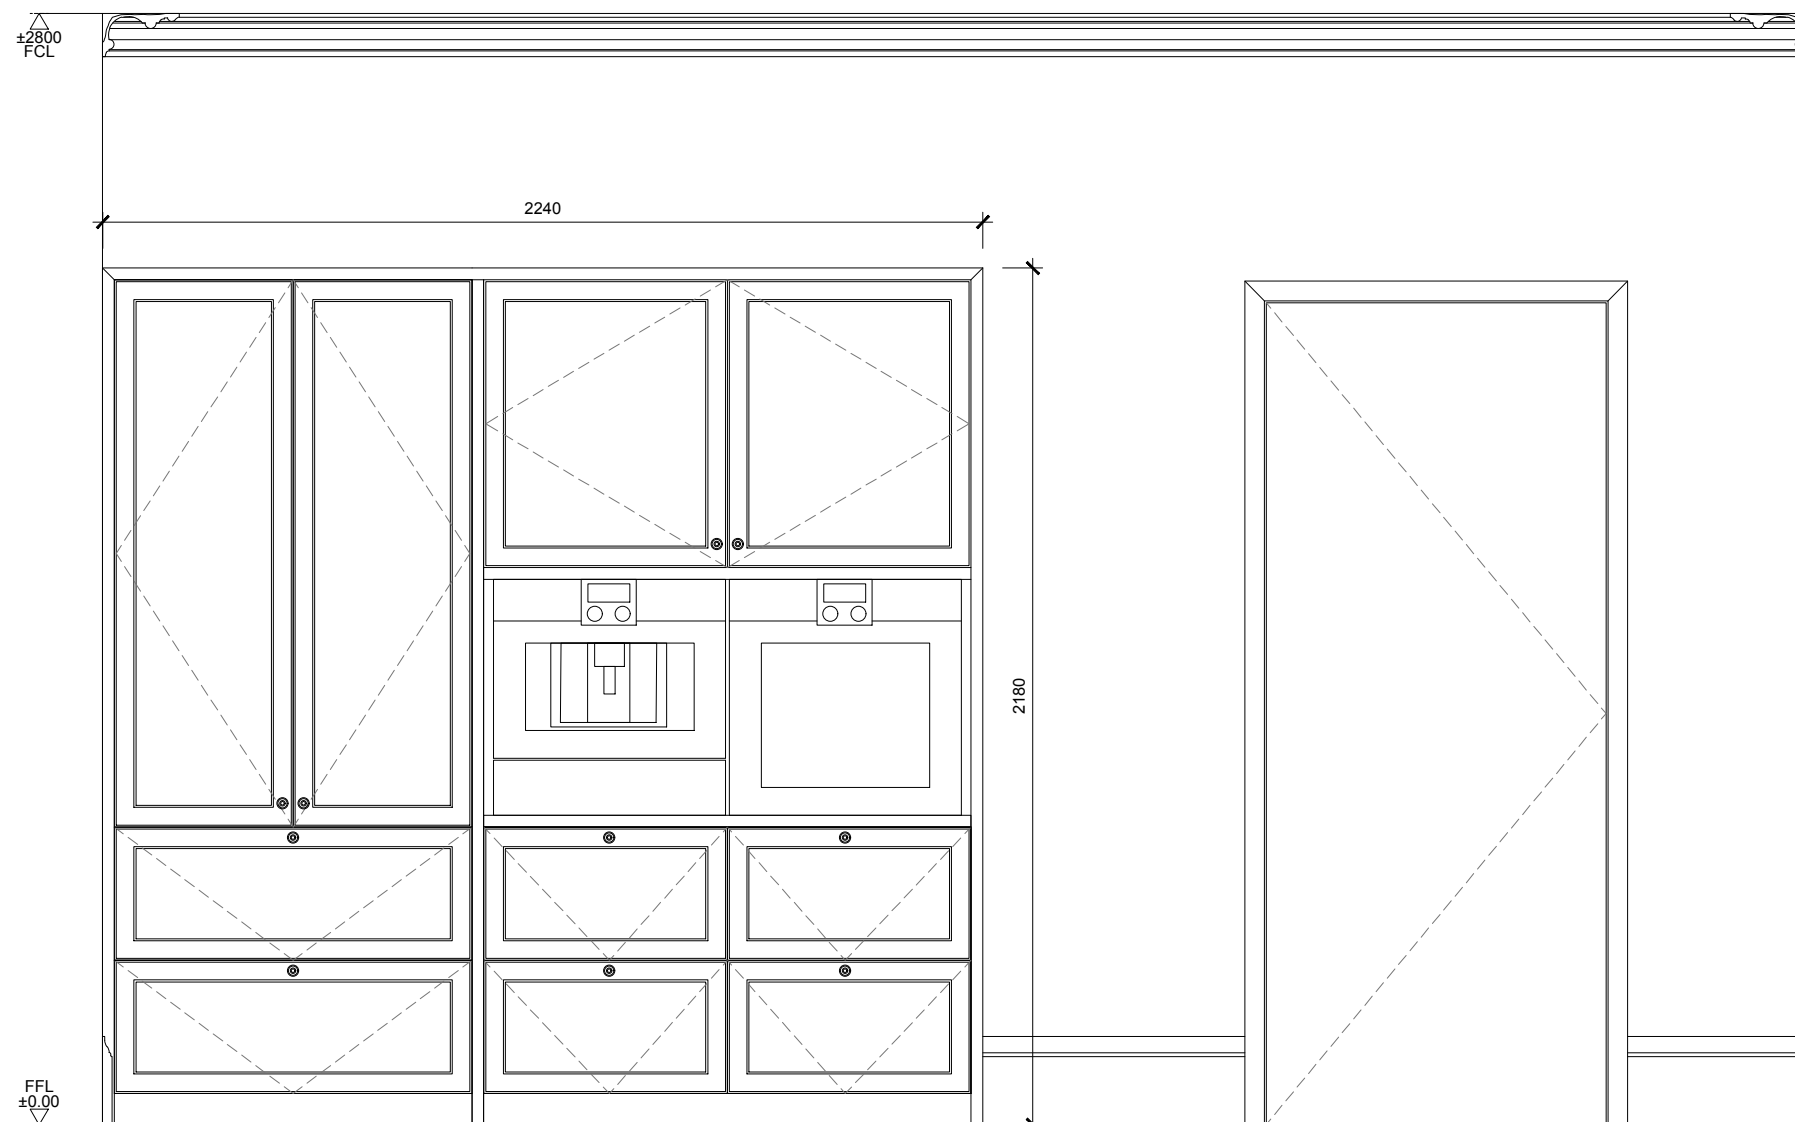

Elevation C

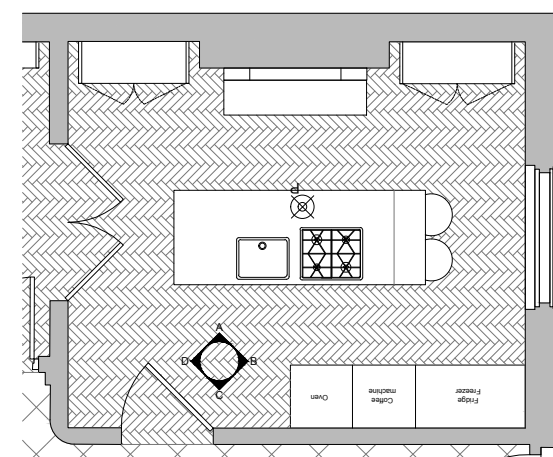

Floor Plan - Scale 1:75

DISCLAIMER:

NOTES:

DO NOT SCALE FROM THIS DRAWING

ALL MEASUREMENTS AND DIMENSIONS TO
BE CHECKED ON SITE

ALL RIGHTS RESERVED. THESE PLANS ARE NOT
TO BE REPRODUCED OR COPIED IN ANY FORM
OR MANNER WITHOUT CONSENT IN WRITING



REV:	BY:	DATE:	DESCRIPTION:


PROJECT CODE: 000
PROJECT TITLE: Chalcot Crescent

DRAWING TITLE:
Joinery Elevations
Kitchen Island Op A
Ground Floor


DRAWN BY: KS	CHECKED BY: RW
ISSUED FOR: -	
SCALE: 1:20 @ A3	DATE: 27/07/22
DRAWING NO: 411	REVISION: A

 RACHEL WILLSON

All dimensions TBC by joinery contractor following site survey

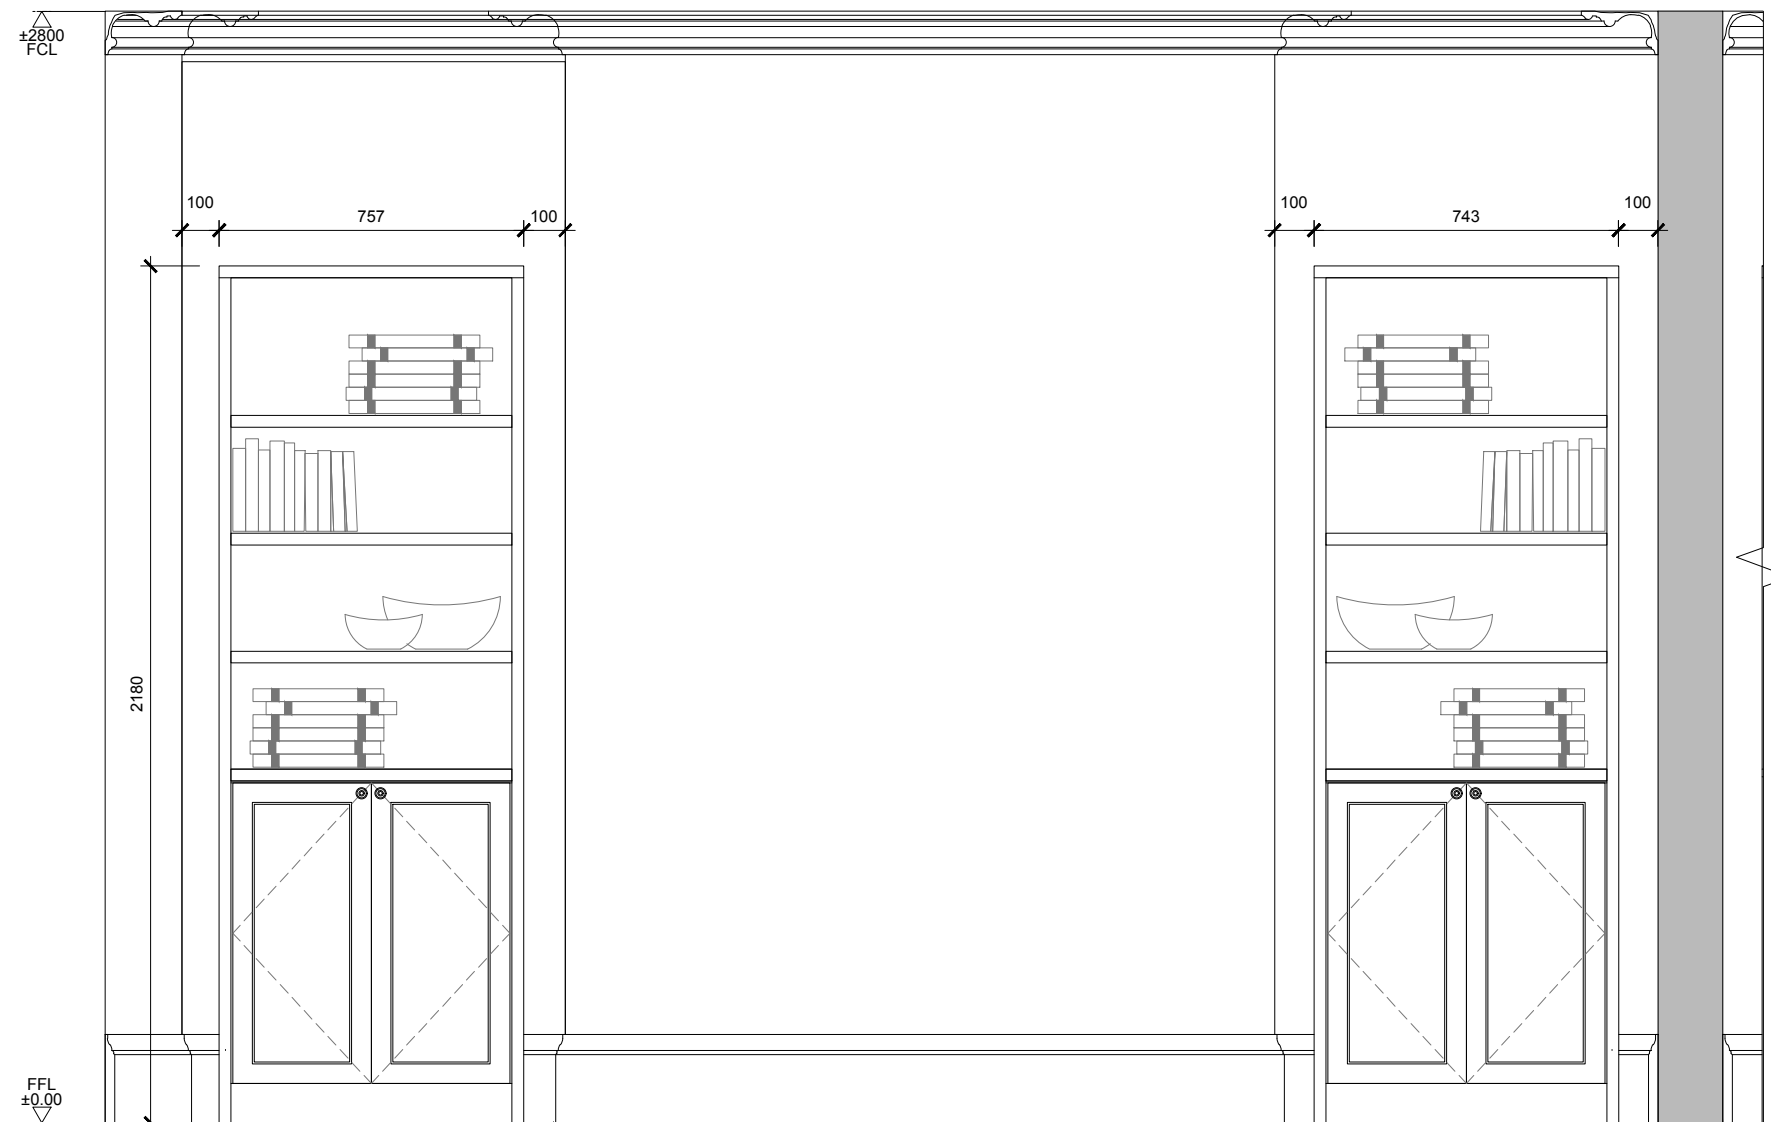

Elevation A

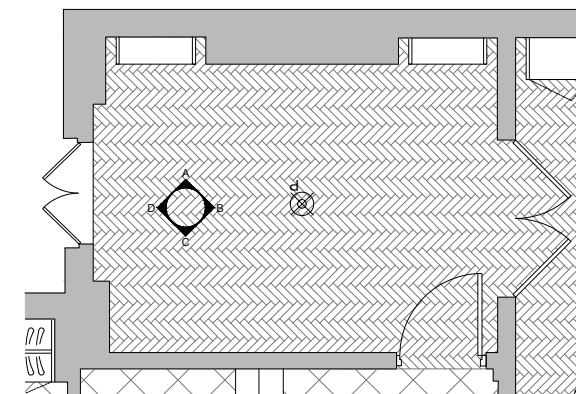

Floor Plan - Scale 1:75

DISCLAIMER:

NOTES:

DO NOT SCALE FROM THIS DRAWING

ALL MEASUREMENTS AND DIMENSIONS TO
BE CHECKED ON SITE

ALL RIGHTS RESERVED. THESE PLANS ARE NOT
TO BE REPRODUCED OR COPIED IN ANY FORM
OR MANNER WITHOUT CONSENT IN WRITING

[illegible]

PROJECT CODE:

PROJECT CODE	000
--------------	-----

PROJECT TITLE:
Chalcot Crescent

DRAWING TITLE:
Joinery Elevations
Dining Room
Ground Floor

DRAWN BY:
KS

CHECKED BY:
RW

ISSUED FOR:

SCALE:
1:20 @ A3

DATE:
27/07/22


DRAWING NO:
400

REVISION:
A


DISCLAIMER

NOTES:
DO NOT SCALE FROM THIS DRAWING
ALL MEASUREMENTS AND DIMENSIONS TO BE CHECKED ON SITE
ALL RIGHTS RESERVED. THESE PLANS ARE NOT TO BE REPRODUCED OR COPIED IN ANY FORM OR MANNER WITHOUT CONSENT IN WRITING


All dimensions TBC by joinery contractor following site survey

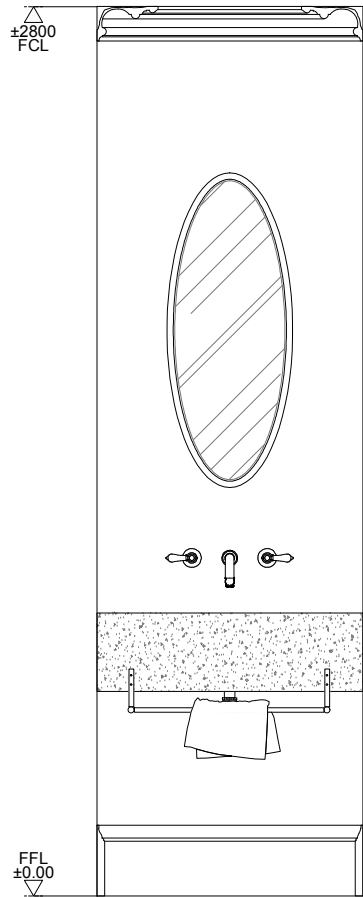


Elevation A

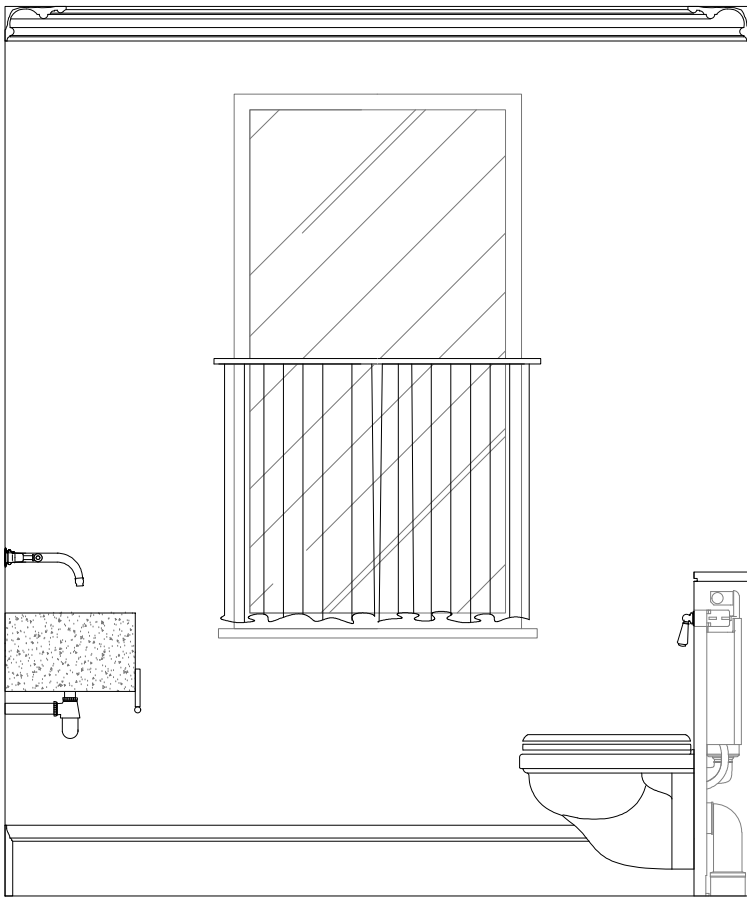


Elevation B

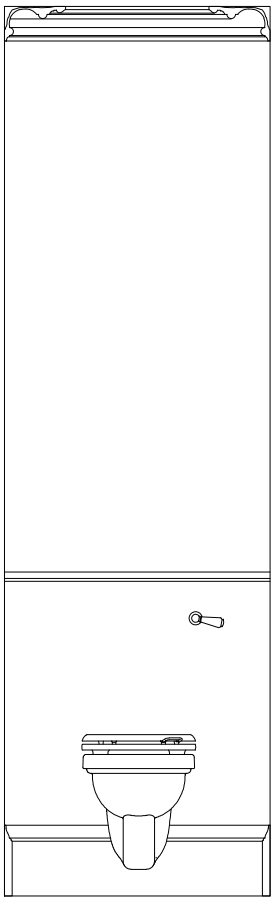

Elevation C

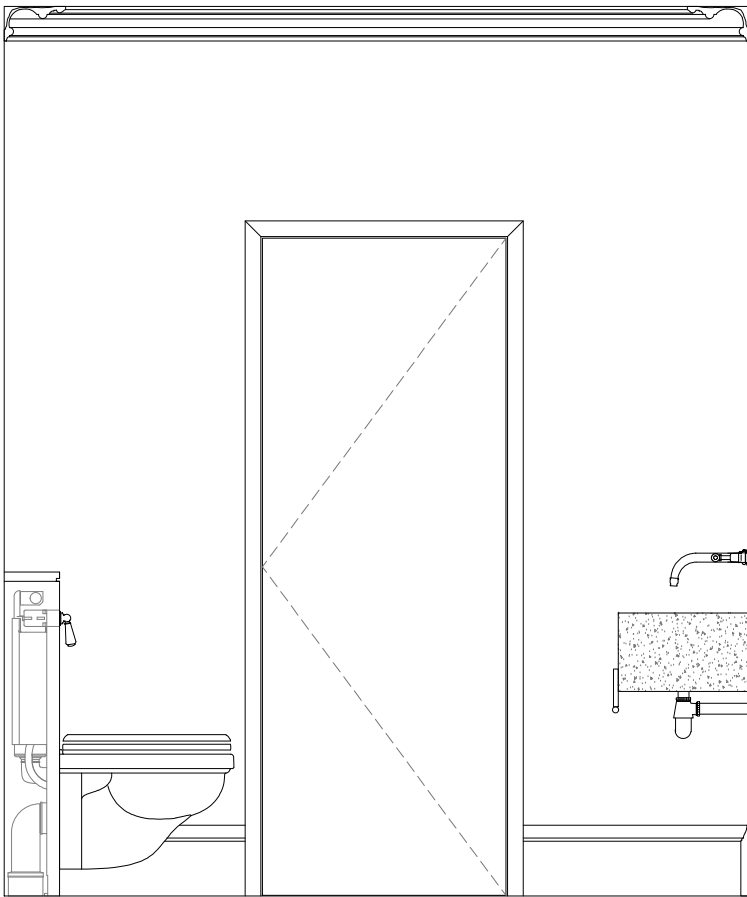

Elevation D

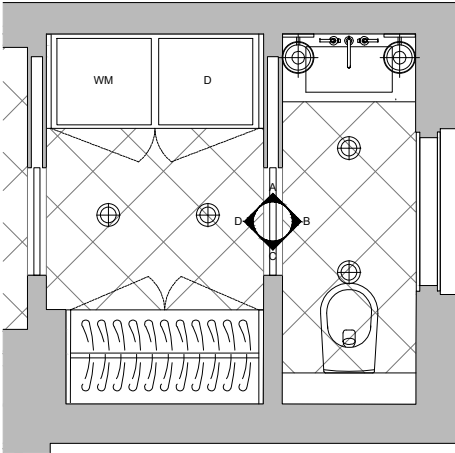


Floor Plan - Scale 1:50

REV	BY	DATE
		DESCRIPTION


PROJECT CODE
000
PROJECT TITLE
Chalcot Crescent

DRAWING TITLE:	
Joinery Elevations Powder Room Ground Floor	
DRAWN BY:	CHECKED BY:
KS	RW
ISSUED FOR:	
-	
SCALE:	DATE:
1:25 @ A3	27/07/22
DRAWING NO:	REVISION:
460	0


All dimensions TBC by joinery contractor following site survey

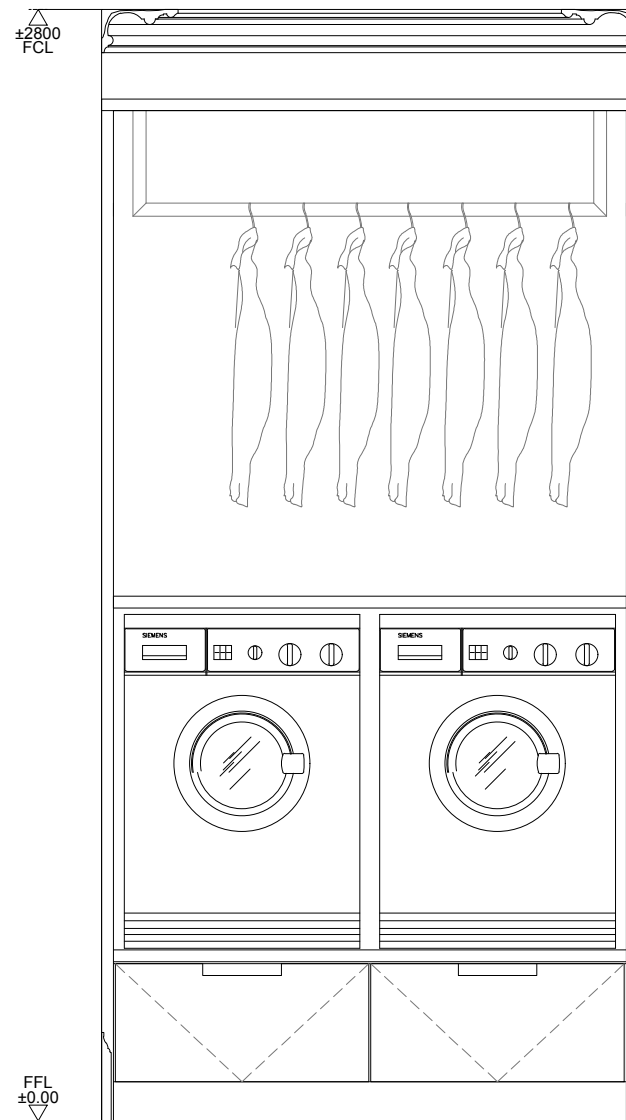

Elevation A - Internal

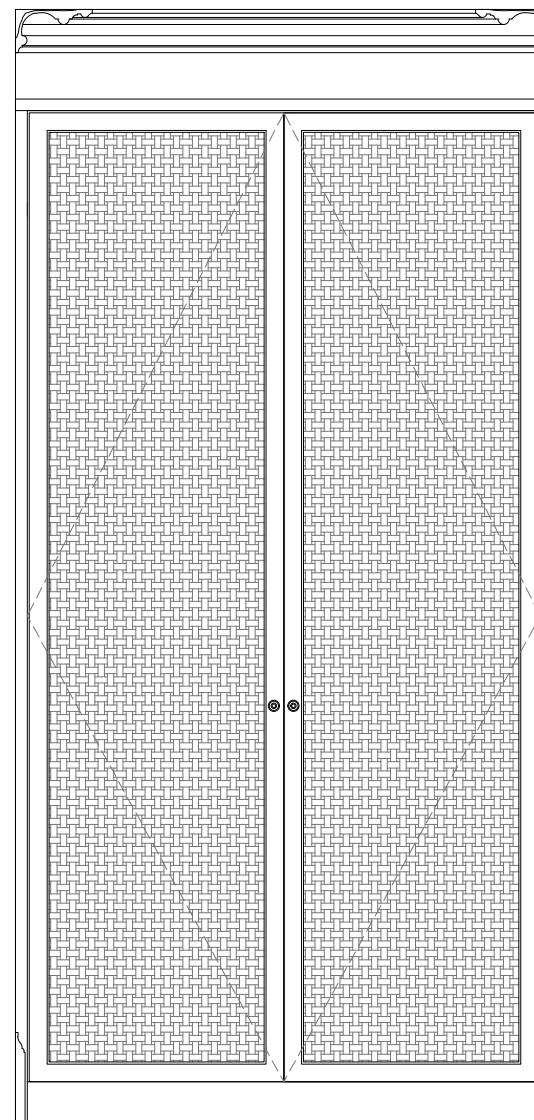

Elevation A - Internal

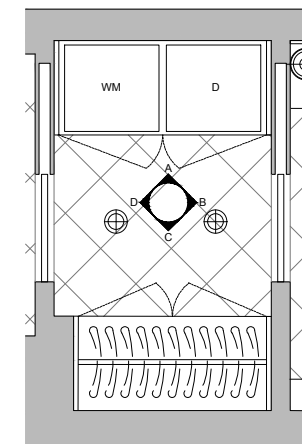

Floor Plan - Scale 1:50

DISCLAIMER:

NOTES:

DO NOT SCALE FROM THIS DRAWING

ALL MEASUREMENTS AND DIMENSIONS TO
BE CHECKED ON SITE

ALL RIGHTS RESERVED. THESE PLANS ARE NOT
TO BE REPRODUCED OR COPIED IN ANY FORM
OR MANNER WITHOUT CONSENT IN WRITING

REV:	BY:	DATE:	DESCRIPTION:

PROJECT CODE:

000

PROJECT TITLE:

Chalcot Crescent

DRAWING TITLE:

Joinery Elevations

Utility Room Elevation A

Ground Floor

DRAWN BY:

KS

ISSUED FOR:

—


SCALE:

1:20 @ A3


DRAWING NO:

420


All dimensions TBC by joinery contractor following site survey

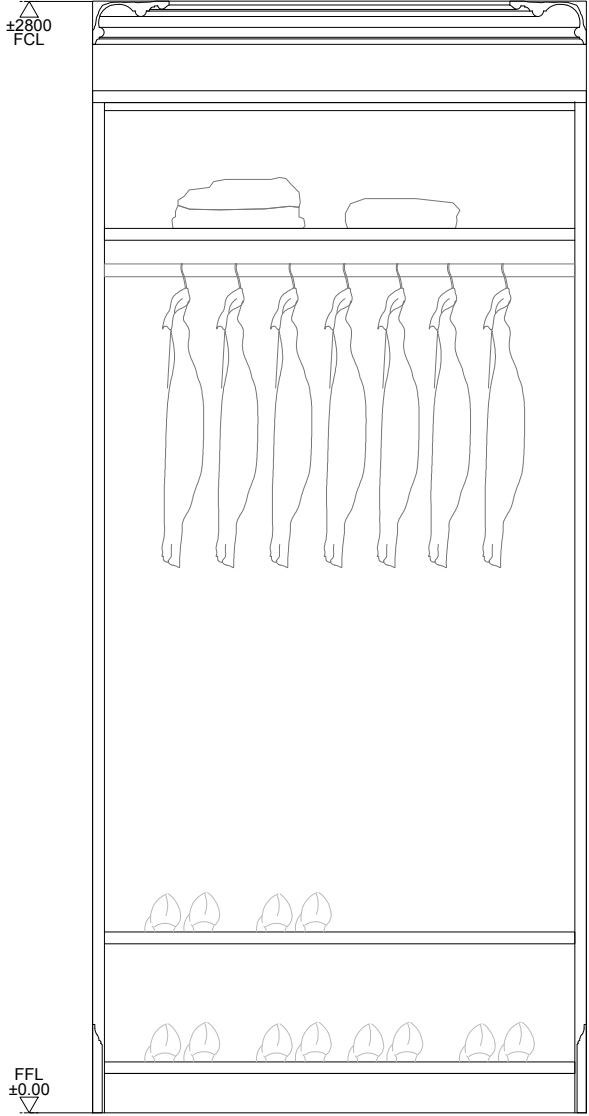

Elevation C - Internal

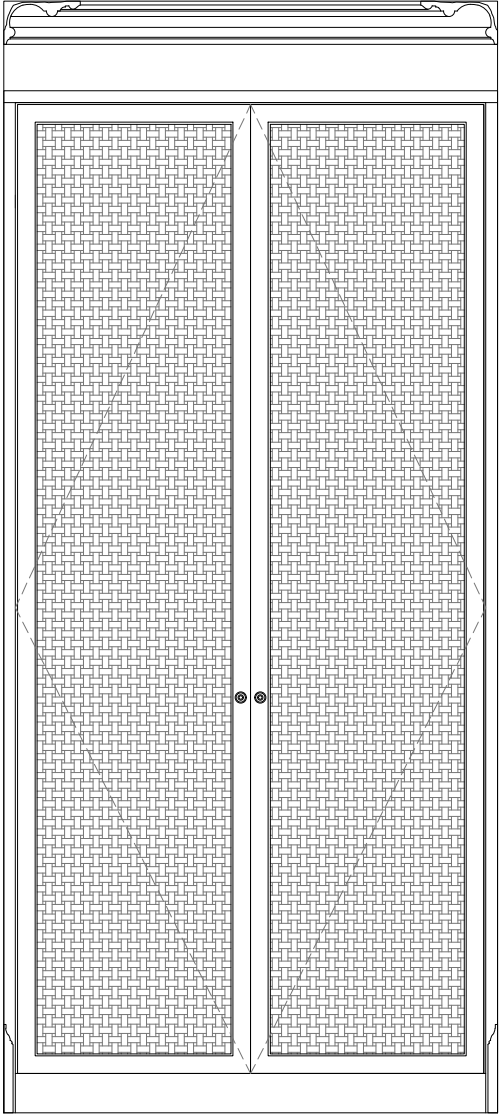

Elevation C - Internal

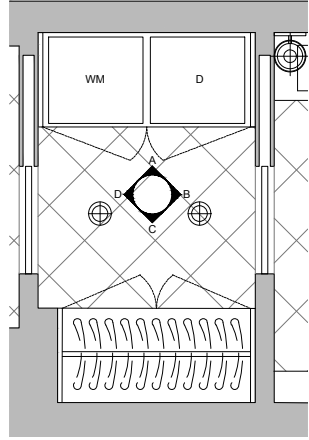

Floor Plan - Scale 1:50



DISCLAIMER:

NOTES:

DO NOT SCALE FROM THIS DRAWING
ALL MEASUREMENTS AND DIMENSIONS TO
BE CHECKED ON SITE

ALL RIGHTS RESERVED. THESE PLANS ARE NOT
TO BE REPRODUCED OR COPIED IN ANY FORM
OR MANNER WITHOUT CONSENT IN WRITING

REV:	BY:	DATE:	DESCRIPTION:

PROJECT CODE:

000

PROJECT TITLE:

Chalcot Crescent

DRAWING TITLE:

Joinery Elevations

Utility Room Elevation C

Ground Floor

DRAWN BY:

KS

ISSUED FOR:

—

SCALE:


1:20 @ A

DRAWING NO:


421

11

All dimensions TBC by joinery contractor following site survey

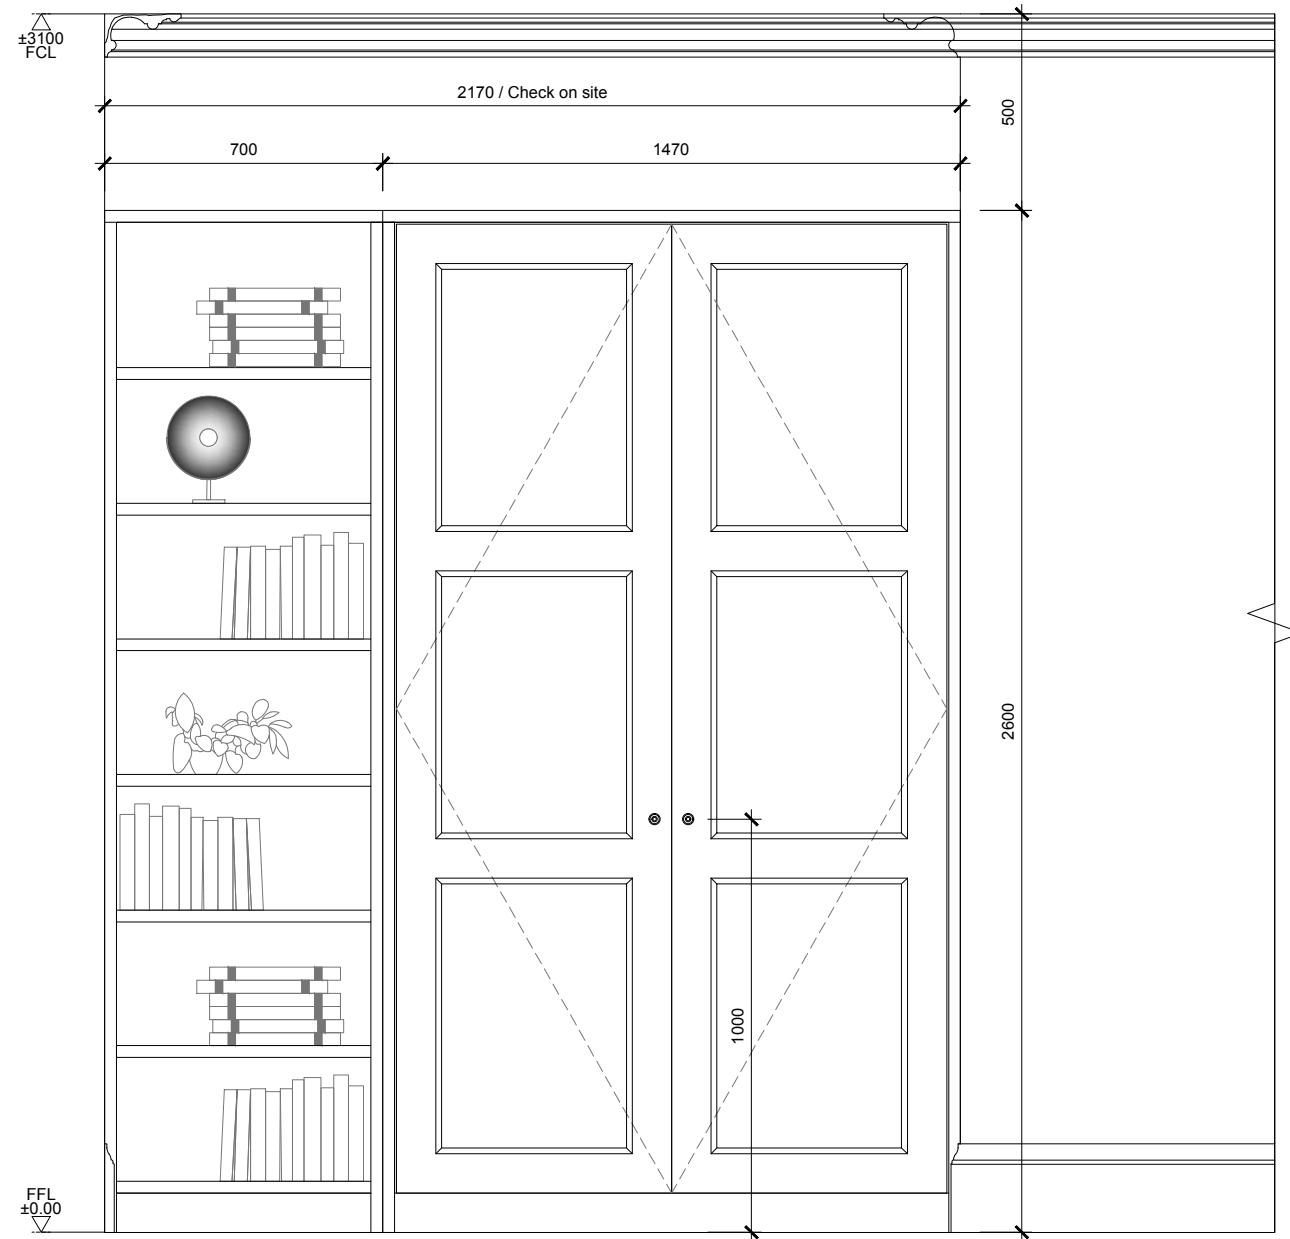

Elevation A

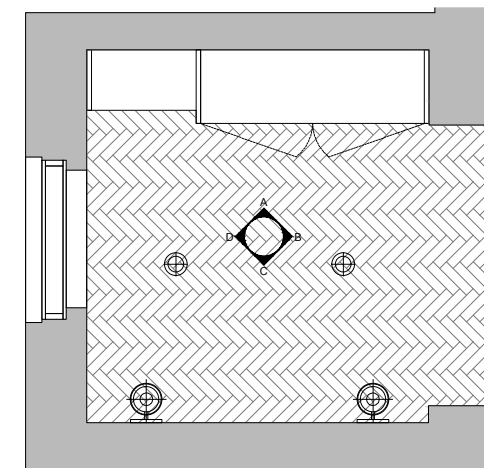

Floor Plan - Scale 1:50

DISCLAIMER:

NOTES:

DO NOT SCALE FROM THIS DRAWING

ALL MEASUREMENTS AND DIMENSIONS TO BE CHECKED ON SITE

ALL RIGHTS RESERVED. THESE PLANS ARE NOT TO BE REPRODUCED OR COPIED IN ANY FORM OR MANNER WITHOUT CONSENT IN WRITING

REV:	BY:	DATE:	DESCRIPTION:

PROJECT CODE:
000

PROJECT TITLE:
Chalcot Crescent

DRAWING TITLE:
Joinery Elevations
Study
First Floor


DRAWN BY: KS	CHECKED BY: RW
-----------------	-------------------

ISSUED FOR:


SCALE: 1:20 @ A3	DATE: 27/07/2
---------------------	------------------

DRAWING NO: 450	REVISION: A
---------------------------	-----------------------


All dimensions TBC by joinery contractor following site survey

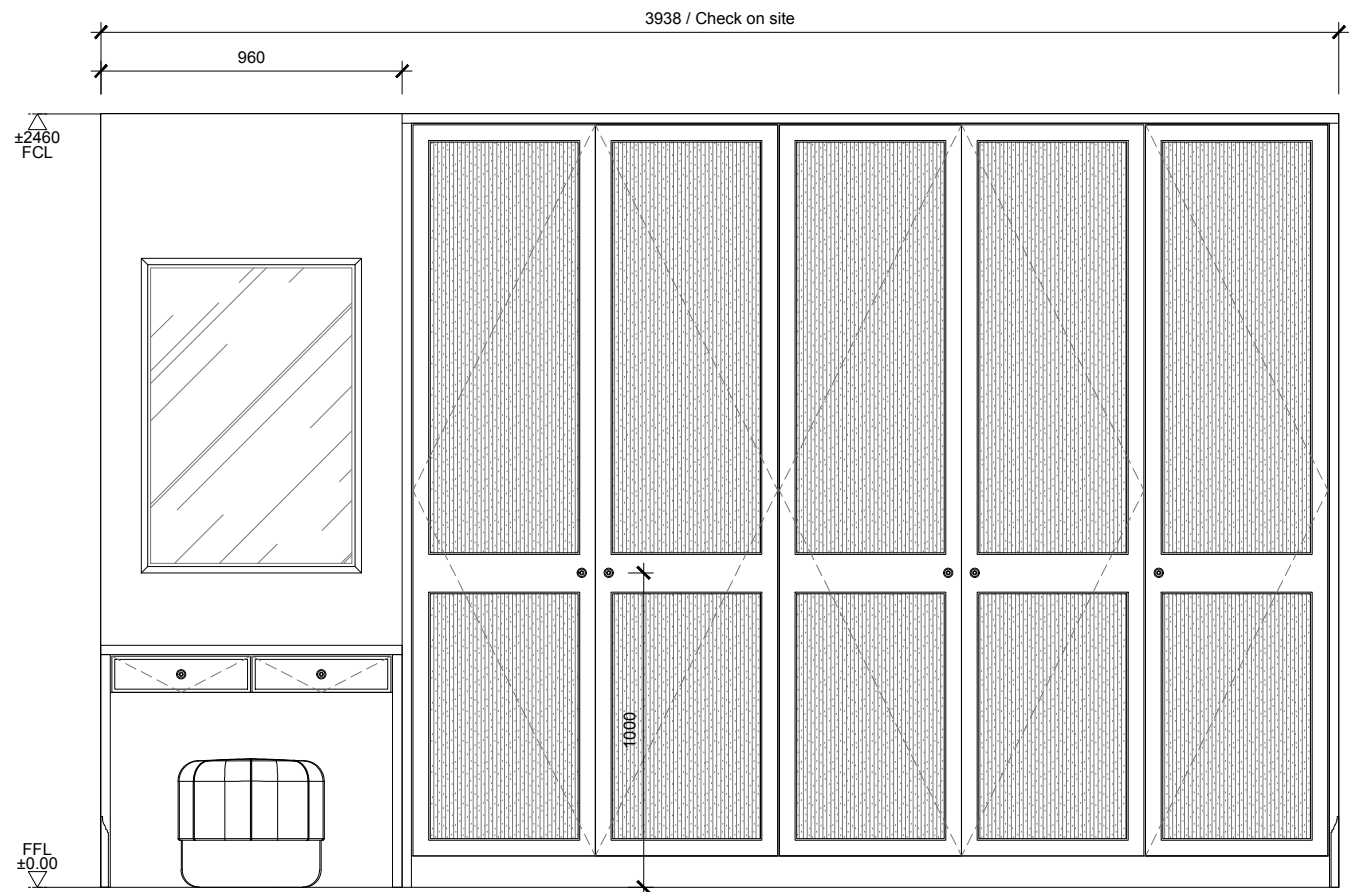

Elevation A - Exterior

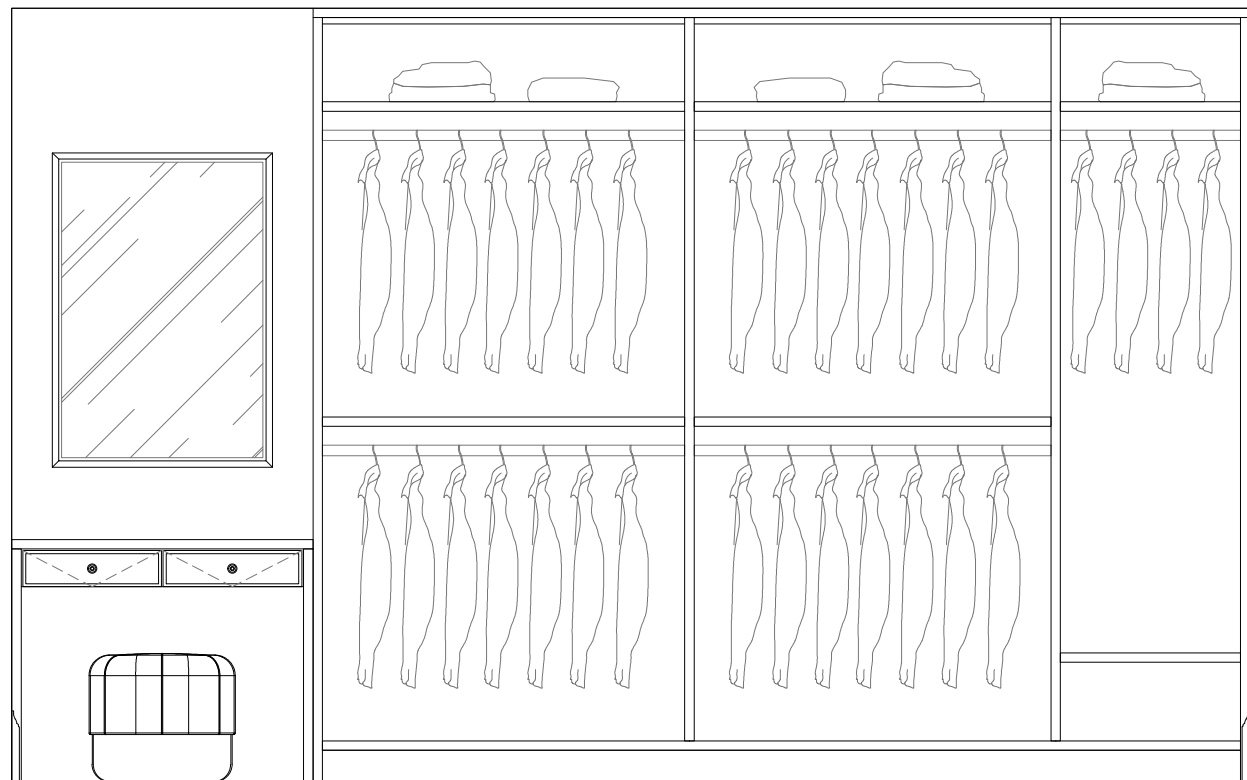

Elevation A - Interior

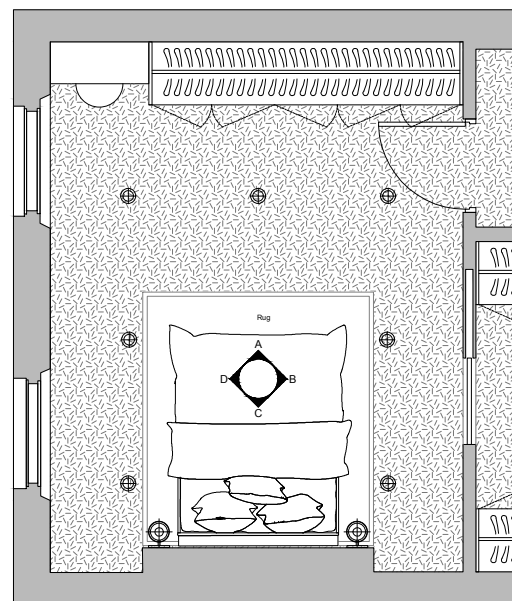

Floor Plan - Scale 1:75

DISCLAIMER

NOTES:
DO NOT SCALE FROM THIS DRAWING
ALL MEASUREMENTS AND DIMENSIONS TO
BE CHECKED ON SITE.
ALL RIGHTS RESERVED. THESE PLANS ARE NOT
TO BE REPRODUCED OR COPIED IN ANY FORM
OR MANNER WITHOUT CONSENT IN WRITING

REV	BY	DATE	DESCRIPTION

PROJECT CODE: 000
PROJECT TITLE: Chalcot Crescent

DRAWING TITLE:
Joinery Elevations
Master Bedroom Wardrobe
Second Floor

DRAWN BY: KS	CHECKED BY: RW
ISSUED FOR: -	
SCALE: 1:20 @ A3	DATE: 28/07/22
DRAWING NO: 432	REVISION: 0

DISCLAIMER

NOTES:
DO NOT SCALE FROM THIS DRAWING
ALL MEASUREMENTS AND DIMENSIONS TO BE CHECKED ON SITE
ALL RIGHTS RESERVED. THESE PLANS ARE NOT TO BE REPRODUCED OR COPIED IN ANY FORM OR MANNER WITHOUT CONSENT IN WRITING

REV	BY	DATE	DESCRIPTION

PROJECT CODE:
000
PROJECT TITLE:
Chalcot Crescent

DRAWING TITLE:
Joinery Elevations
Master Dressing Room
Elevation A
Second Floor


DRAWN BY:
KS
CHECKED BY:
RW

ISSUED FOR:
-


SCALE:
1:20 @ A3
DATE:
27/07/22

DRAWING NO:
430
REVISION:
0


All dimensions TBC by joinery contractor following site survey

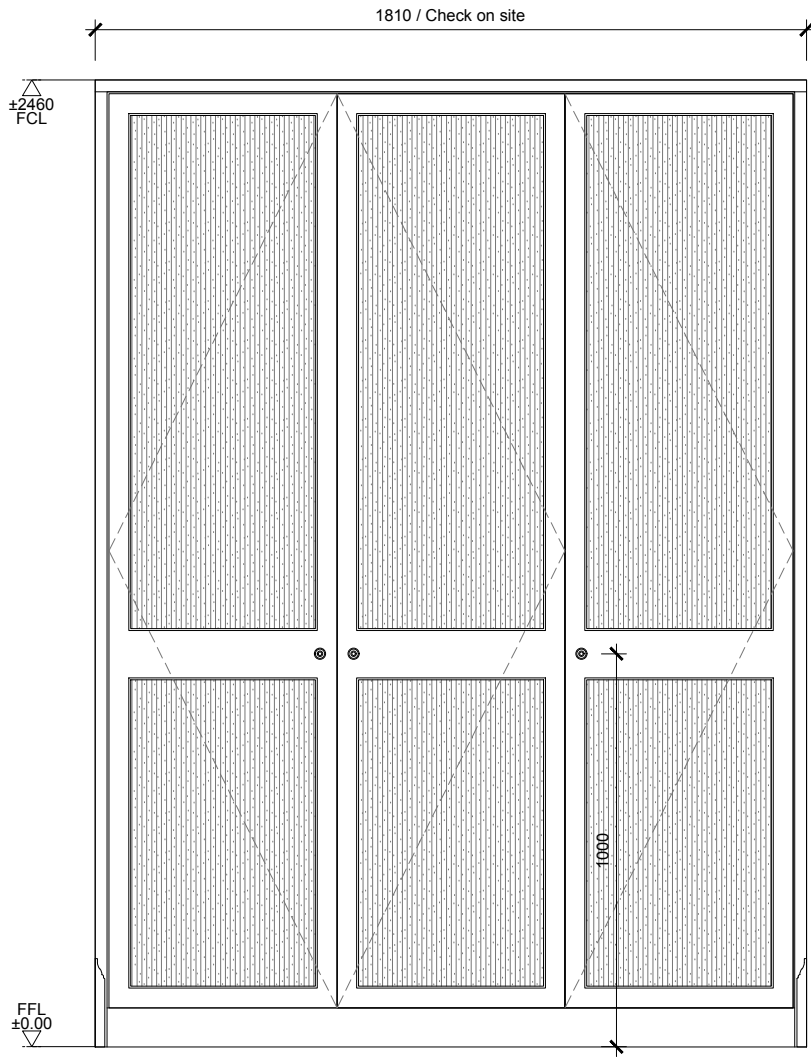

Elevation A - Exterior

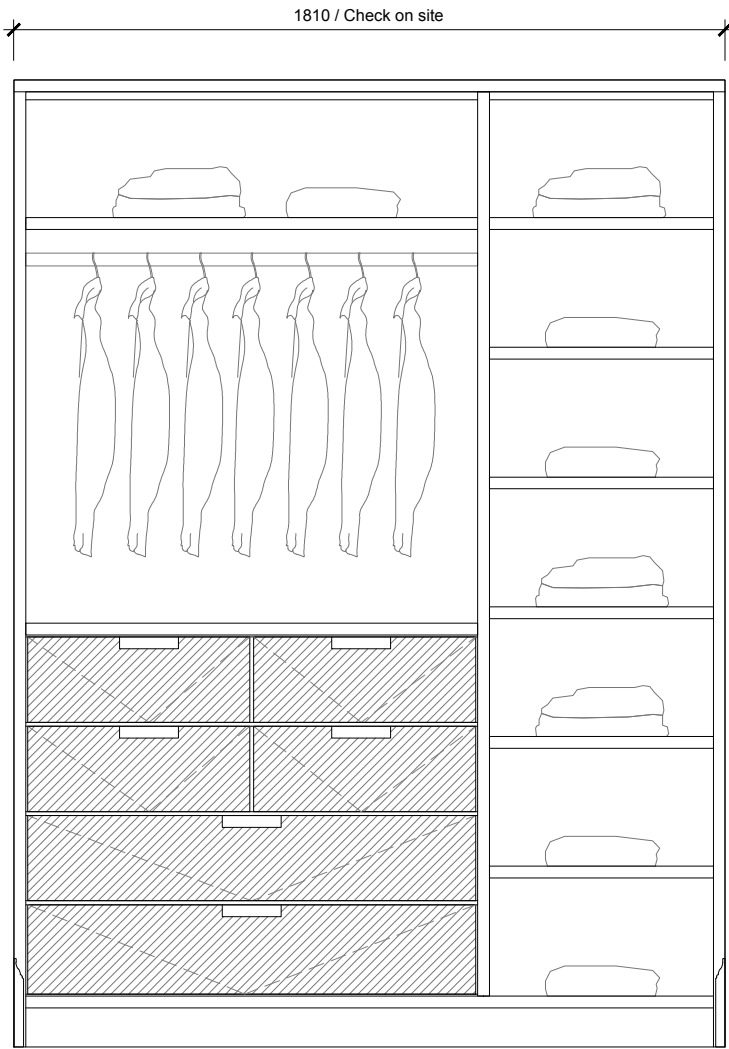

Elevation A - Interior

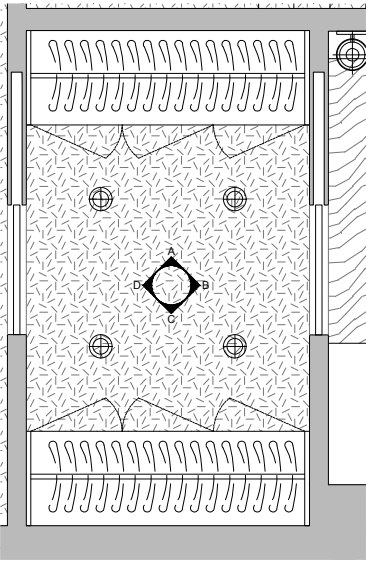

DISCLAIMER

NOTES:
DO NOT SCALE FROM THIS DRAWING
ALL MEASUREMENTS AND DIMENSIONS TO
BE CHECKED ON SITE
ALL RIGHTS RESERVED. THESE PLANS ARE NOT
TO BE REPRODUCED OR COPIED IN ANY FORM
OR MANNER WITHOUT CONSENT IN WRITING

REV	BY	DATE	DESCRIPTION

PROJECT CODE: 000	
PROJECT TITLE: Chalcot Crescent	

DRAWING TITLE: Joinery Elevations Master Dressing Room Elevation C Second Floor	
---	--


DRAWN BY: KS	CHECKED BY: RW
-----------------	-------------------

ISSUED FOR: -


SCALE: 1:20 @ A3	DATE: 27/07/22
---------------------	-------------------

DRAWING NO: 431	REVISION: A
--------------------	----------------


All dimensions TBC by joinery contractor following site survey

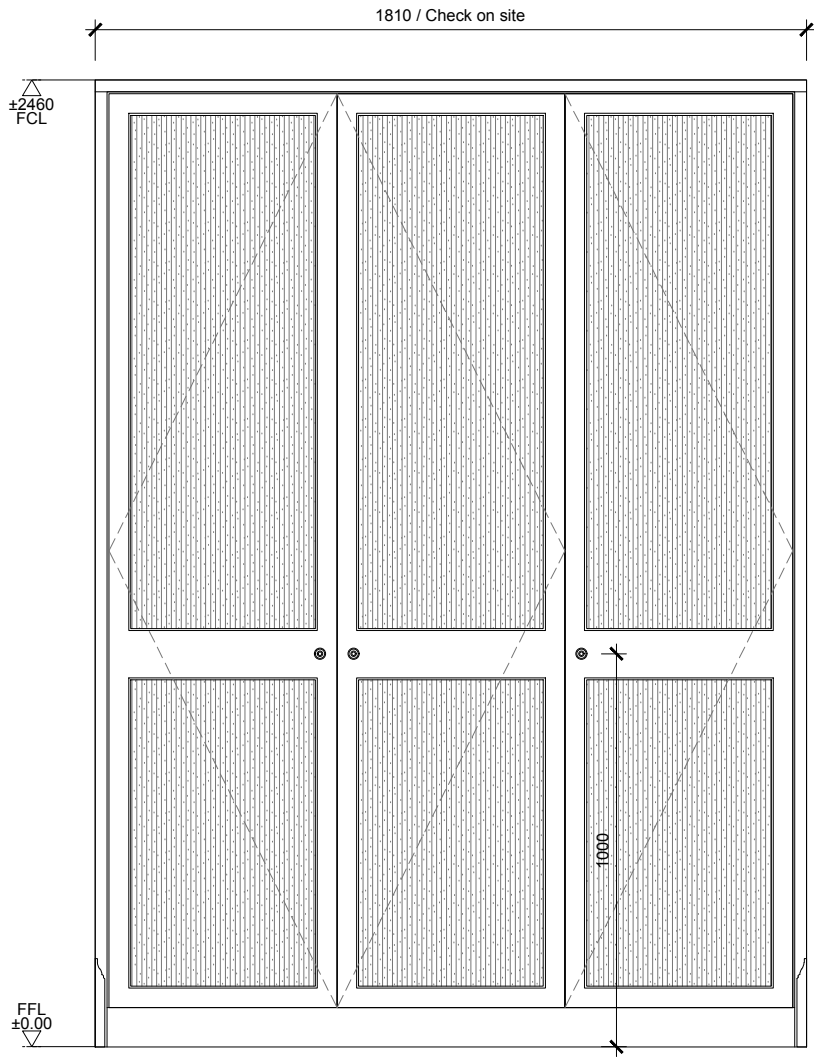

Elevation C - Exterior

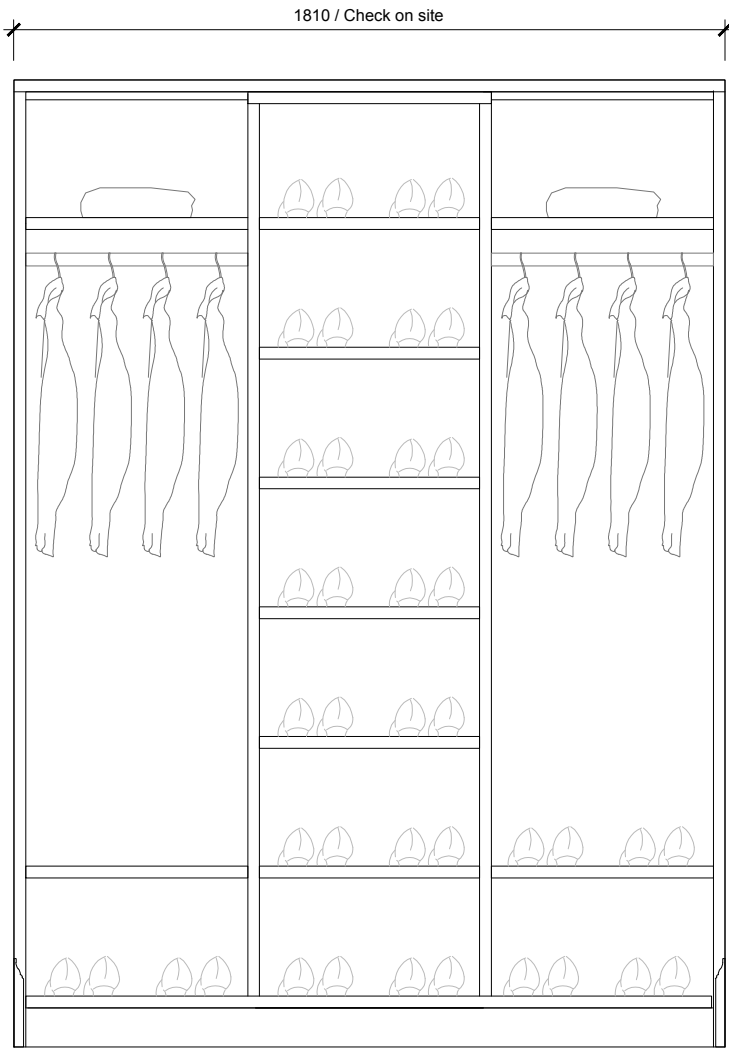


Elevation C - Interior

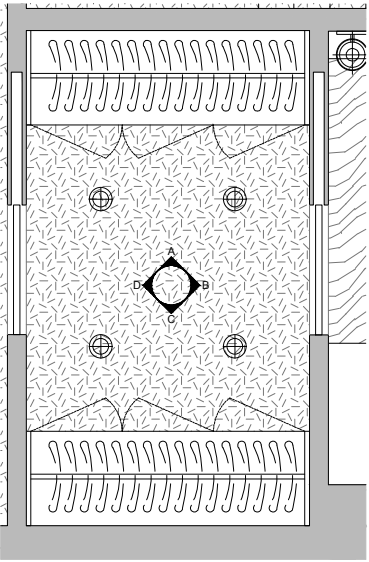


Floor Plan - Scale 1:50


All dimensions TBC by joinery contractor following site survey

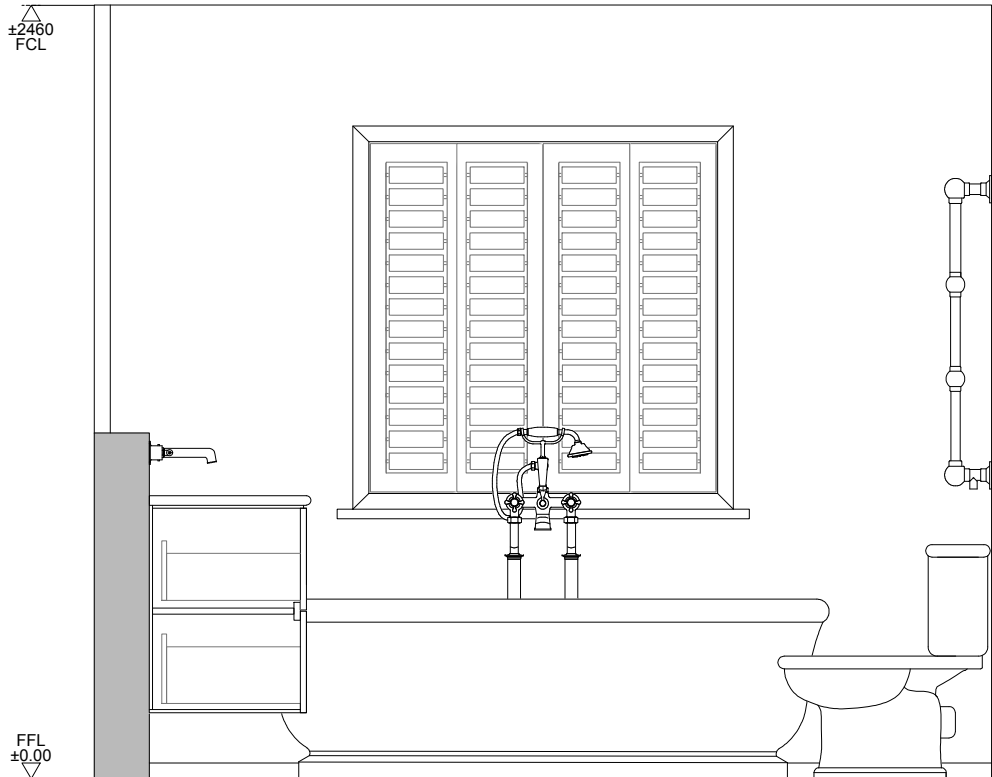


Elevation A

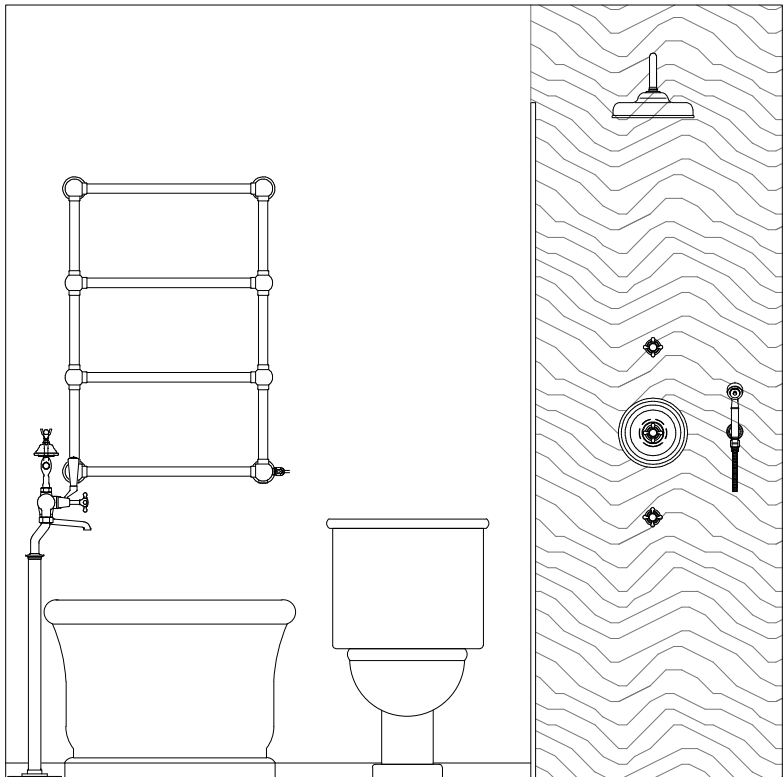


Elevation B

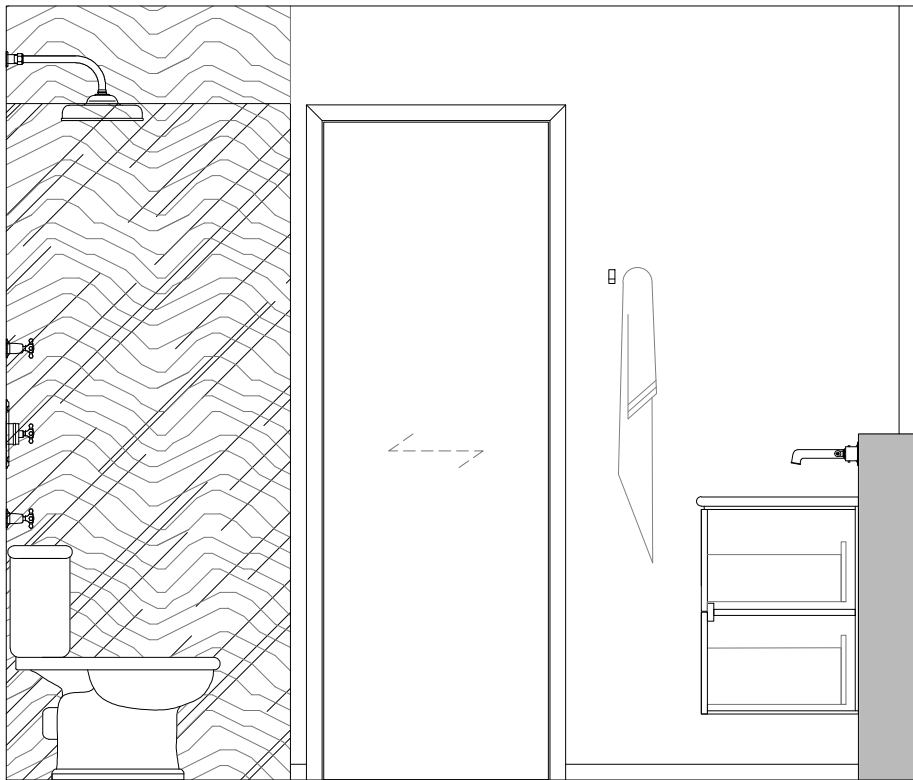

Elevation C

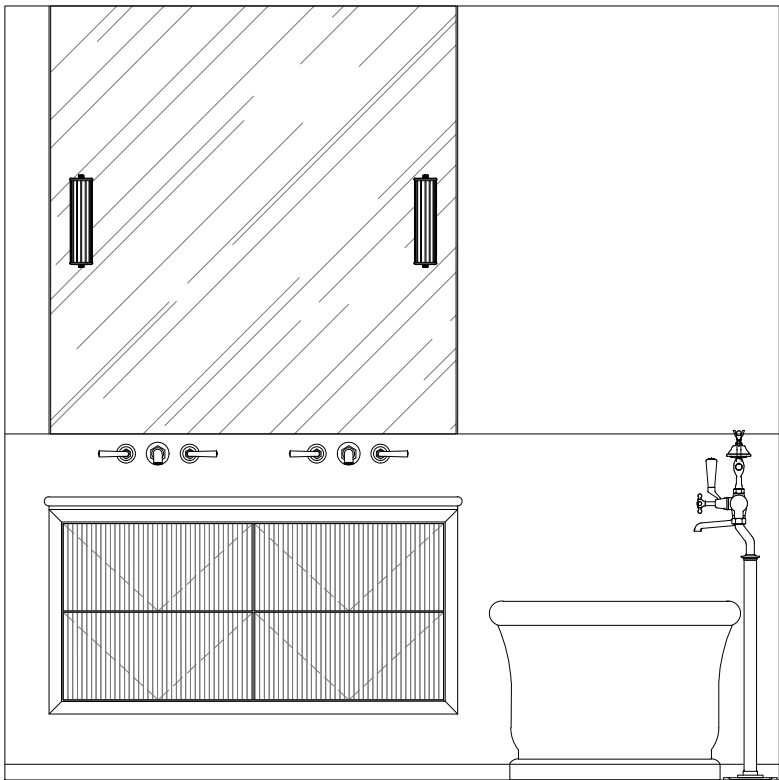

Elevation D

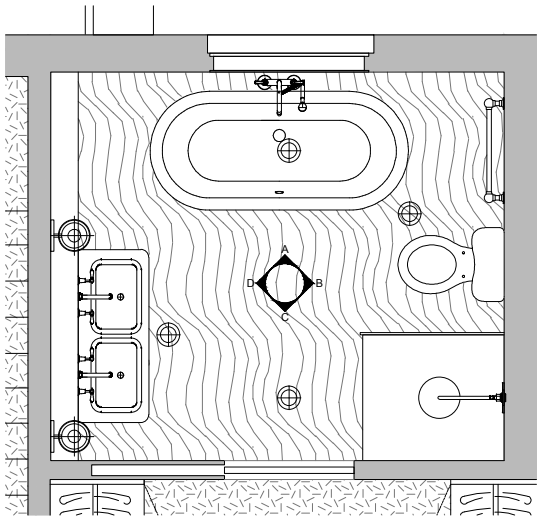

Floor Plan - Scale 1:50

DISCLAIMER

NOTES:
DO NOT SCALE FROM THIS DRAWING
ALL MEASUREMENTS AND DIMENSIONS TO BE CHECKED ON SITE
ALL RIGHTS RESERVED. THESE PLANS ARE NOT TO BE REPRODUCED OR COPIED IN ANY FORM OR MANNER WITHOUT CONSENT IN WRITING


FLOOR FINISHES	
	Porcelain tile 1
	Porcelain tile 2
	Porcelain tile 3
	Marble

REV	BY	DATE	DESCRIPTION


PROJECT CODE: 000
PROJECT TITLE: Chalcot Crescent

DRAWING TITLE: Room Elevations Master En Suite Second Floor	
DRAWN BY: KS	CHECKED BY: RW
ISSUED FOR: -	
SCALE: 1:25 @ A3	DATE: 27/07/22
DRAWING NO: 470	REVISION: 0


All dimensions TBC by joinery contractor following site survey

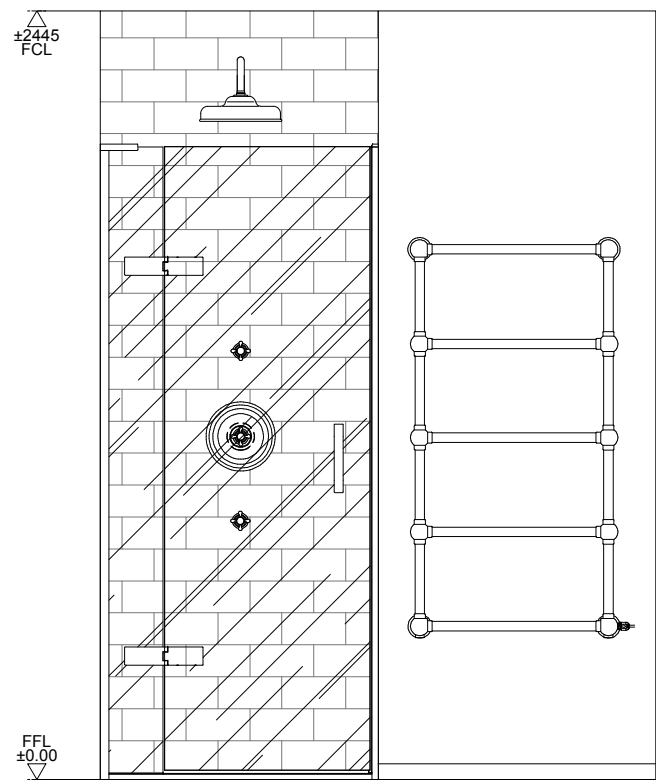


Elevation A

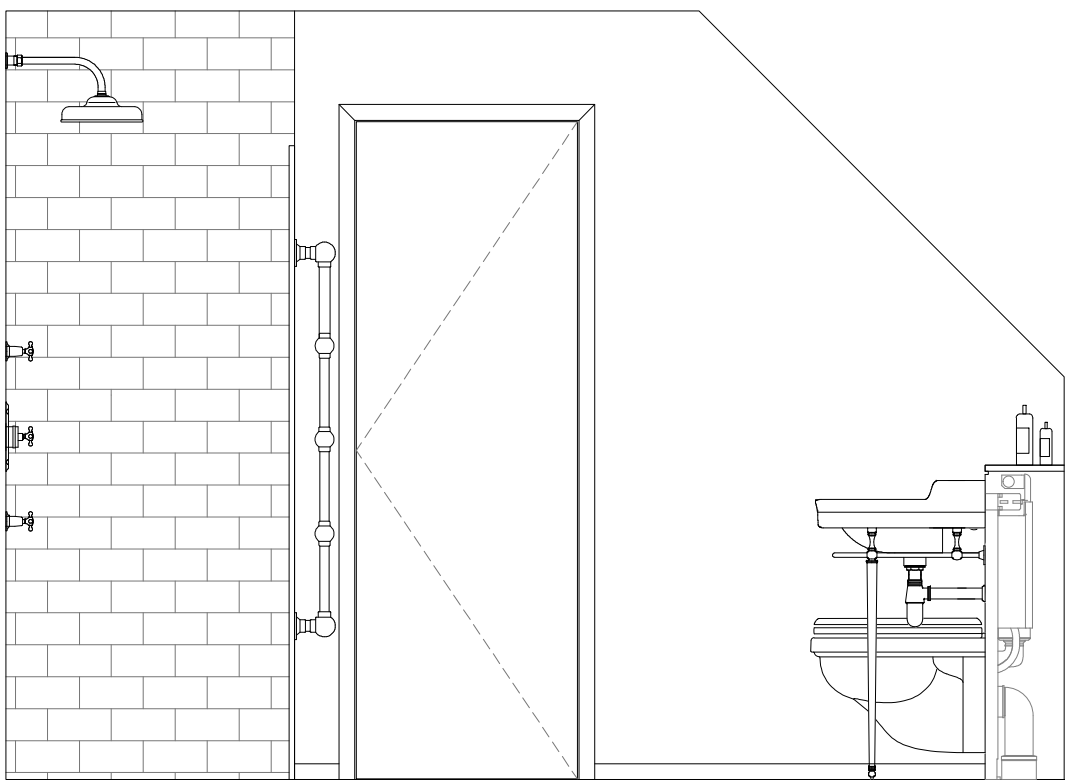


Elevation B

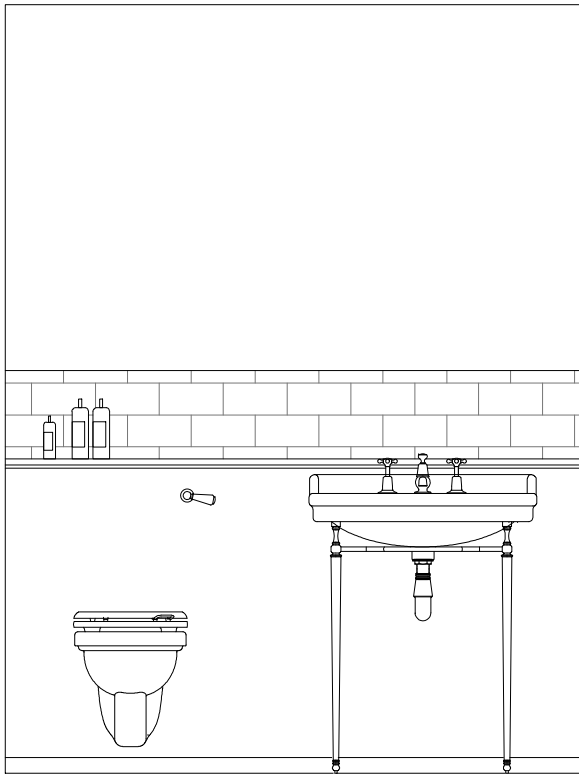

Elevation C

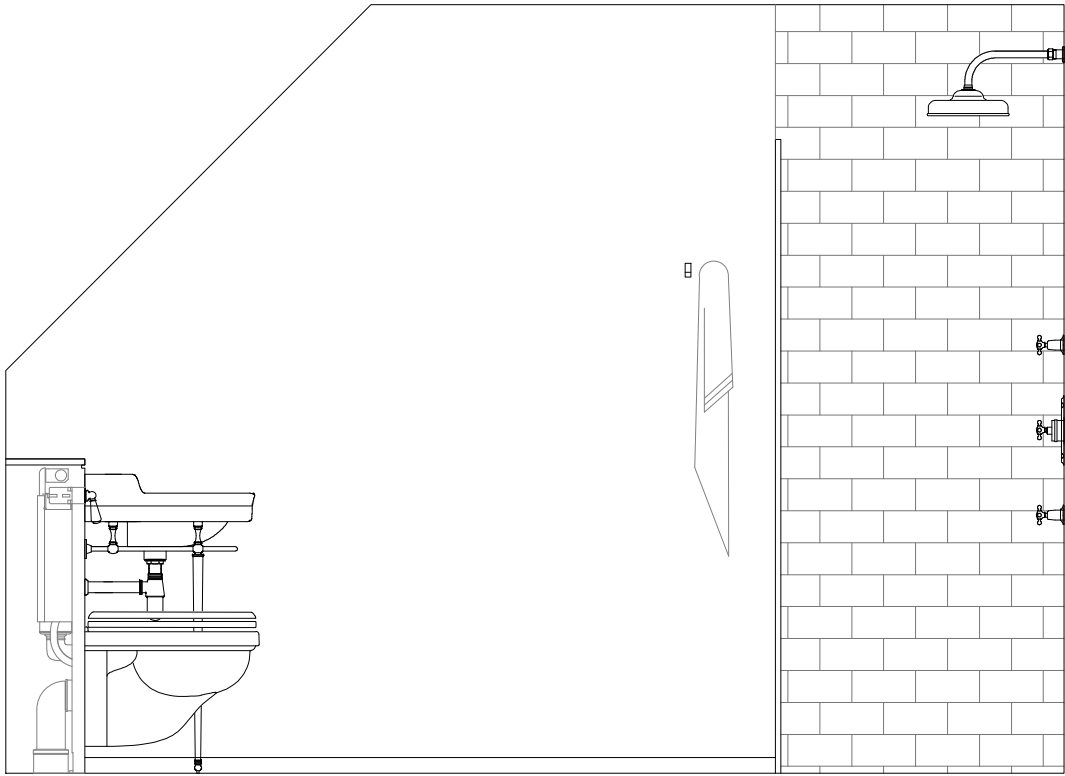

Elevation D

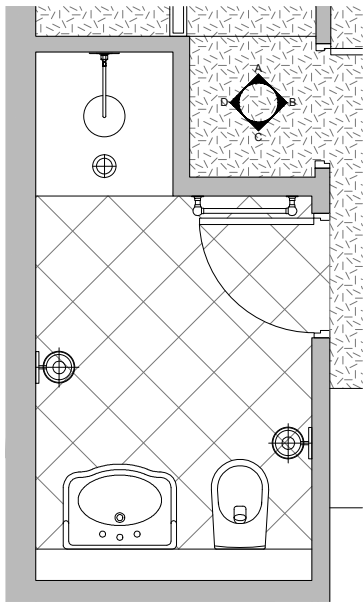

Floor Plan - Scale 1:50

DISCLAIMER

NOTES:
DO NOT SCALE FROM THIS DRAWING
ALL MEASUREMENTS AND DIMENSIONS TO BE CHECKED ON SITE
ALL RIGHTS RESERVED. THESE PLANS ARE NOT TO BE REPRODUCED OR COPIED IN ANY FORM OR MANNER WITHOUT CONSENT IN WRITING

FLOOR FINISHES	
	Porcelain tile 1
	Porcelain tile 2
	Porcelain tile 3
	Marble

REV	BY	DATE	DESCRIPTION

PROJECT CODE: 000
PROJECT TITLE: Chalcot Crescent

DRAWING TITLE:
Room Elevations
Guest Bathroom 2
Top Floor

DRAWN BY: KS	CHECKED BY: RW
ISSUED FOR: -	
SCALE: 1:25 @ A3	DATE: 27/07/22
DRAWING NO: 490	REVISION: 0