


Demolition

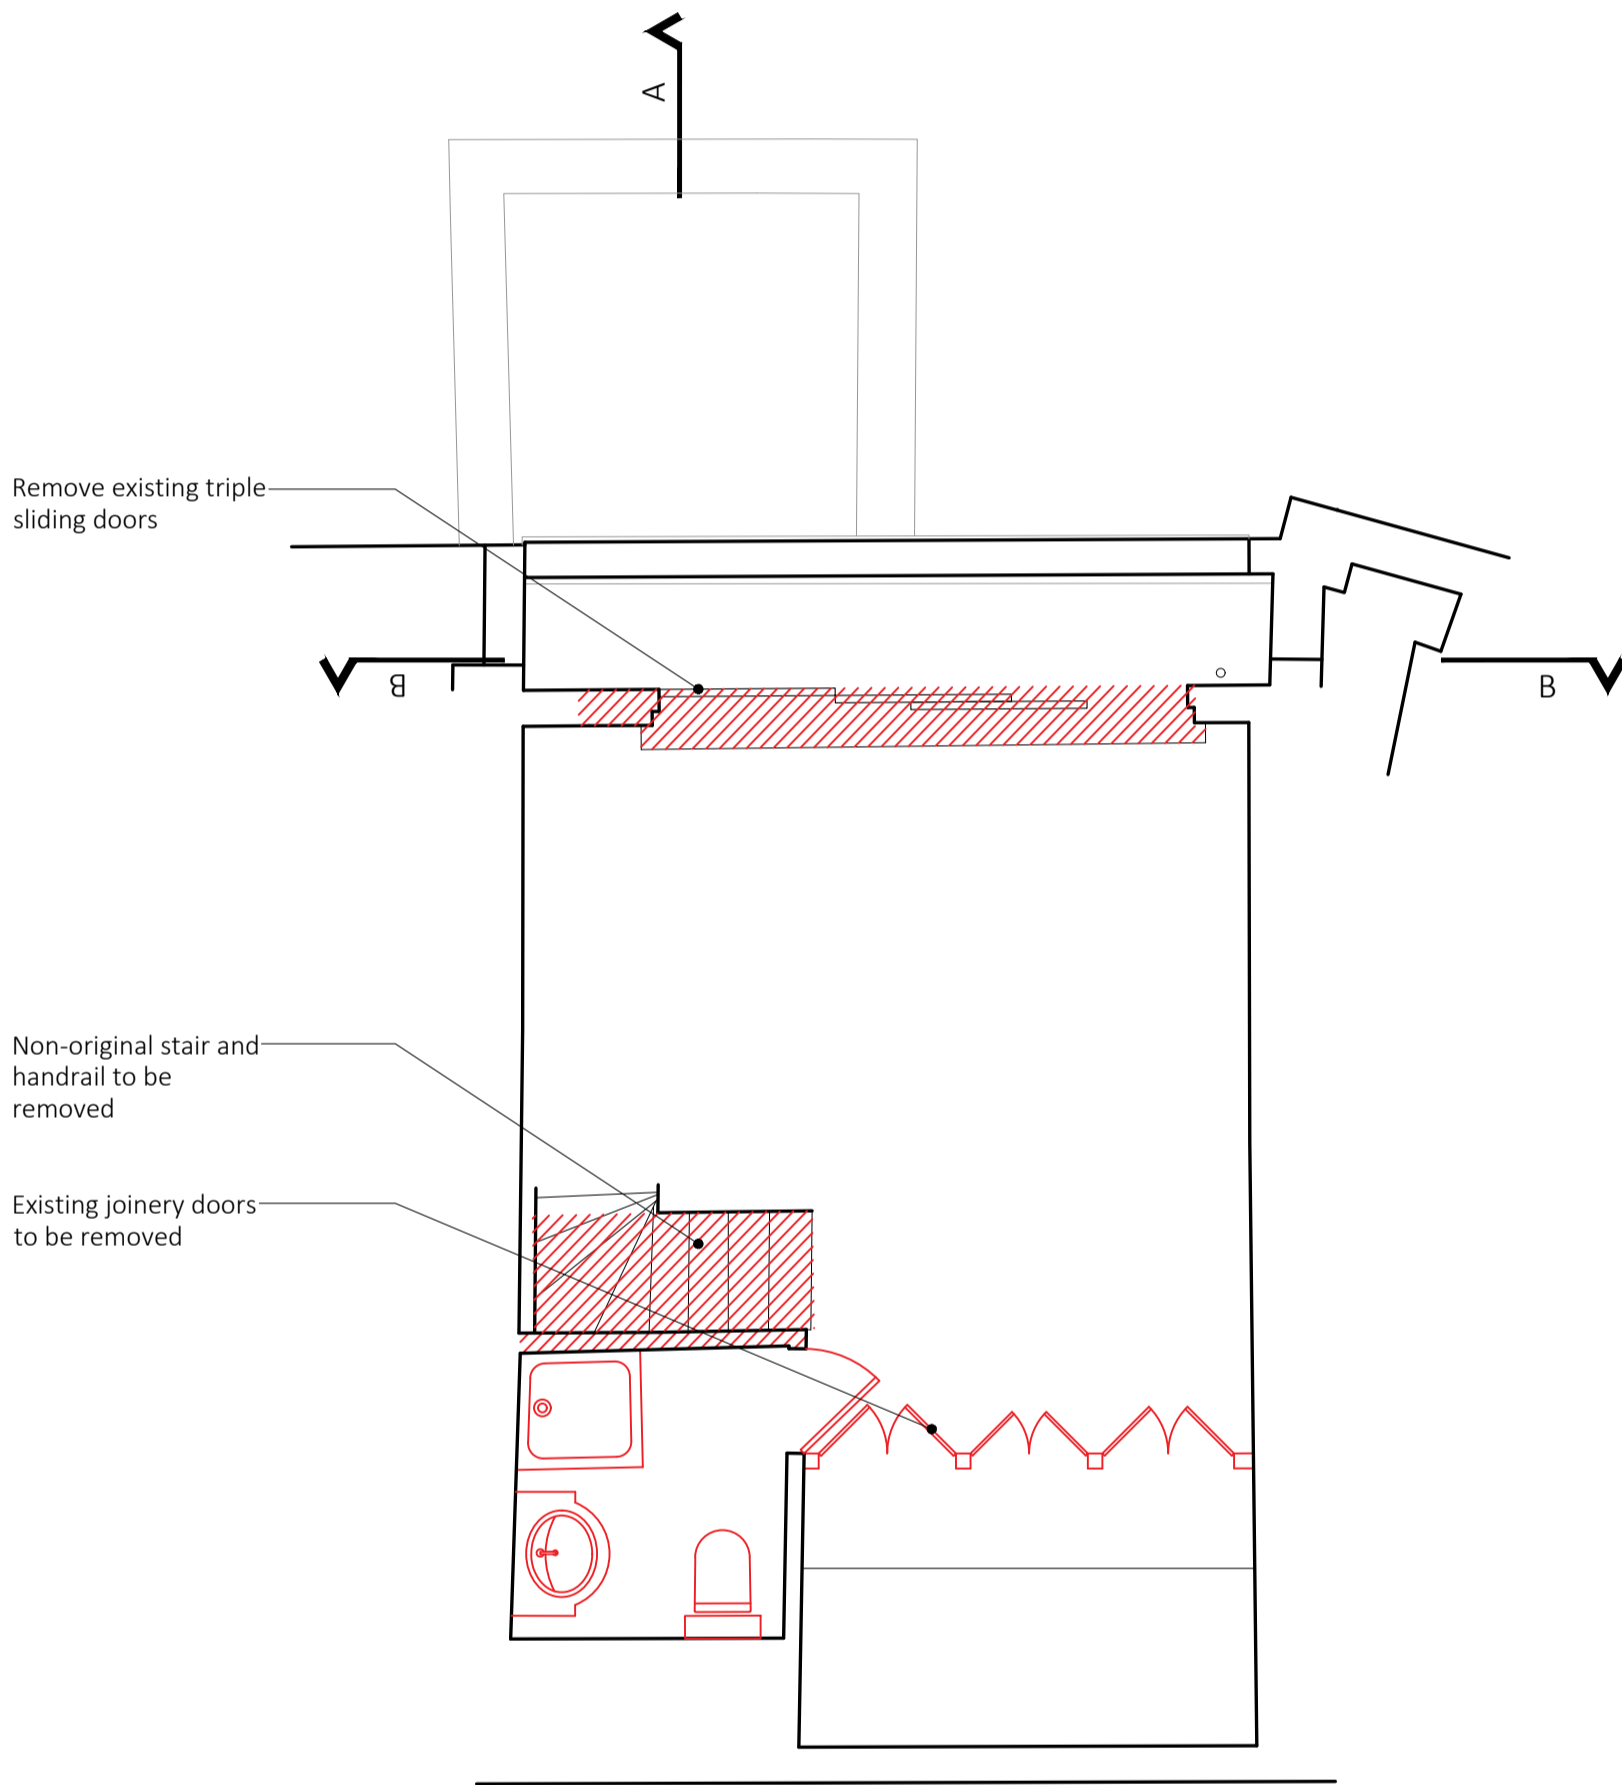

P4	28.07.2022	Issued for Planning	KS	HJ
P3	26.07.2022	Draft Planning Issue	KS	HJ
P2	13.07.2022	Draft Planning Issue	KS	HJ
P1	01.06.2022	Draft Planning Issue	KS	HJ

rev	date	description	revised by	audited by
stage	PLANNING			suitability code
	EXISTING Third Floor Plan			S2

**LIPTON  
PLANT  
ARCHITECTS**

University House  
53-55 East Road  
London  
N1 6AH

client  
Matthew & Sharon  
Donaldson

CONTRACTORS ARE NOT TO SCALE DIMENSIONS FROM THIS DRAWING

T +44 (0)20 7288 1333  
F +44 (0)20 7288 0333  
E mail@lparchitects.co.uk  
W www.lparchitects.co.uk

project  
33 Chalcot Crescent  
London  
NW1

THIS DRAWING IS COPYRIGHT

scale	drawn by	audited by	job no	originator	zone	level	type	role	dwg no	revision
1:50@A1 1:100@A3	KS	HJ	619	LPA	ZZ	xx	DR	A	3.0.006	P4