


	Key Plan - 9 Site Bounda
	Notes:
	Drawing s
-New rooflights to replace existing	Do not so are only a on site.
	All omiss to the Ard
	Р
,,,,,,,,,,,,,,,,,,,,,,,,,,,,,,,,,,,,,,,	

no. 55 - 59

	Å	6	8 m

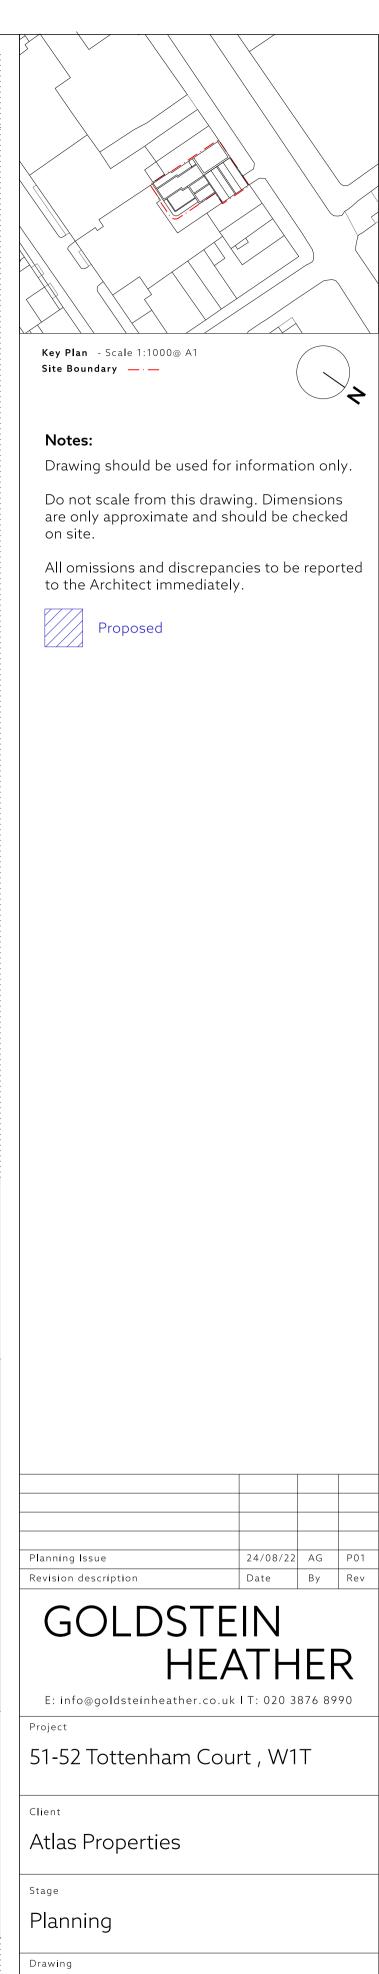

General Arrangement

Initially drawn 08/08/2022

22011 GHA-XX-03-DR-A-2014 P01

^{Scale} 1: 100@A1 1: 200@A3

Revision

Third Floor Plan

Job number Drawing number

Proposed

Drawn AG