




Key Plan - Scale 1:1000@ A1
 Site Boundary - - -

Notes:
 Drawing should be used for information only.
 Do not scale from this drawing. Dimensions are only approximate and should be checked on site.
 All omissions and discrepancies to be reported to the Architect immediately.

 Extent of demolition and strip out

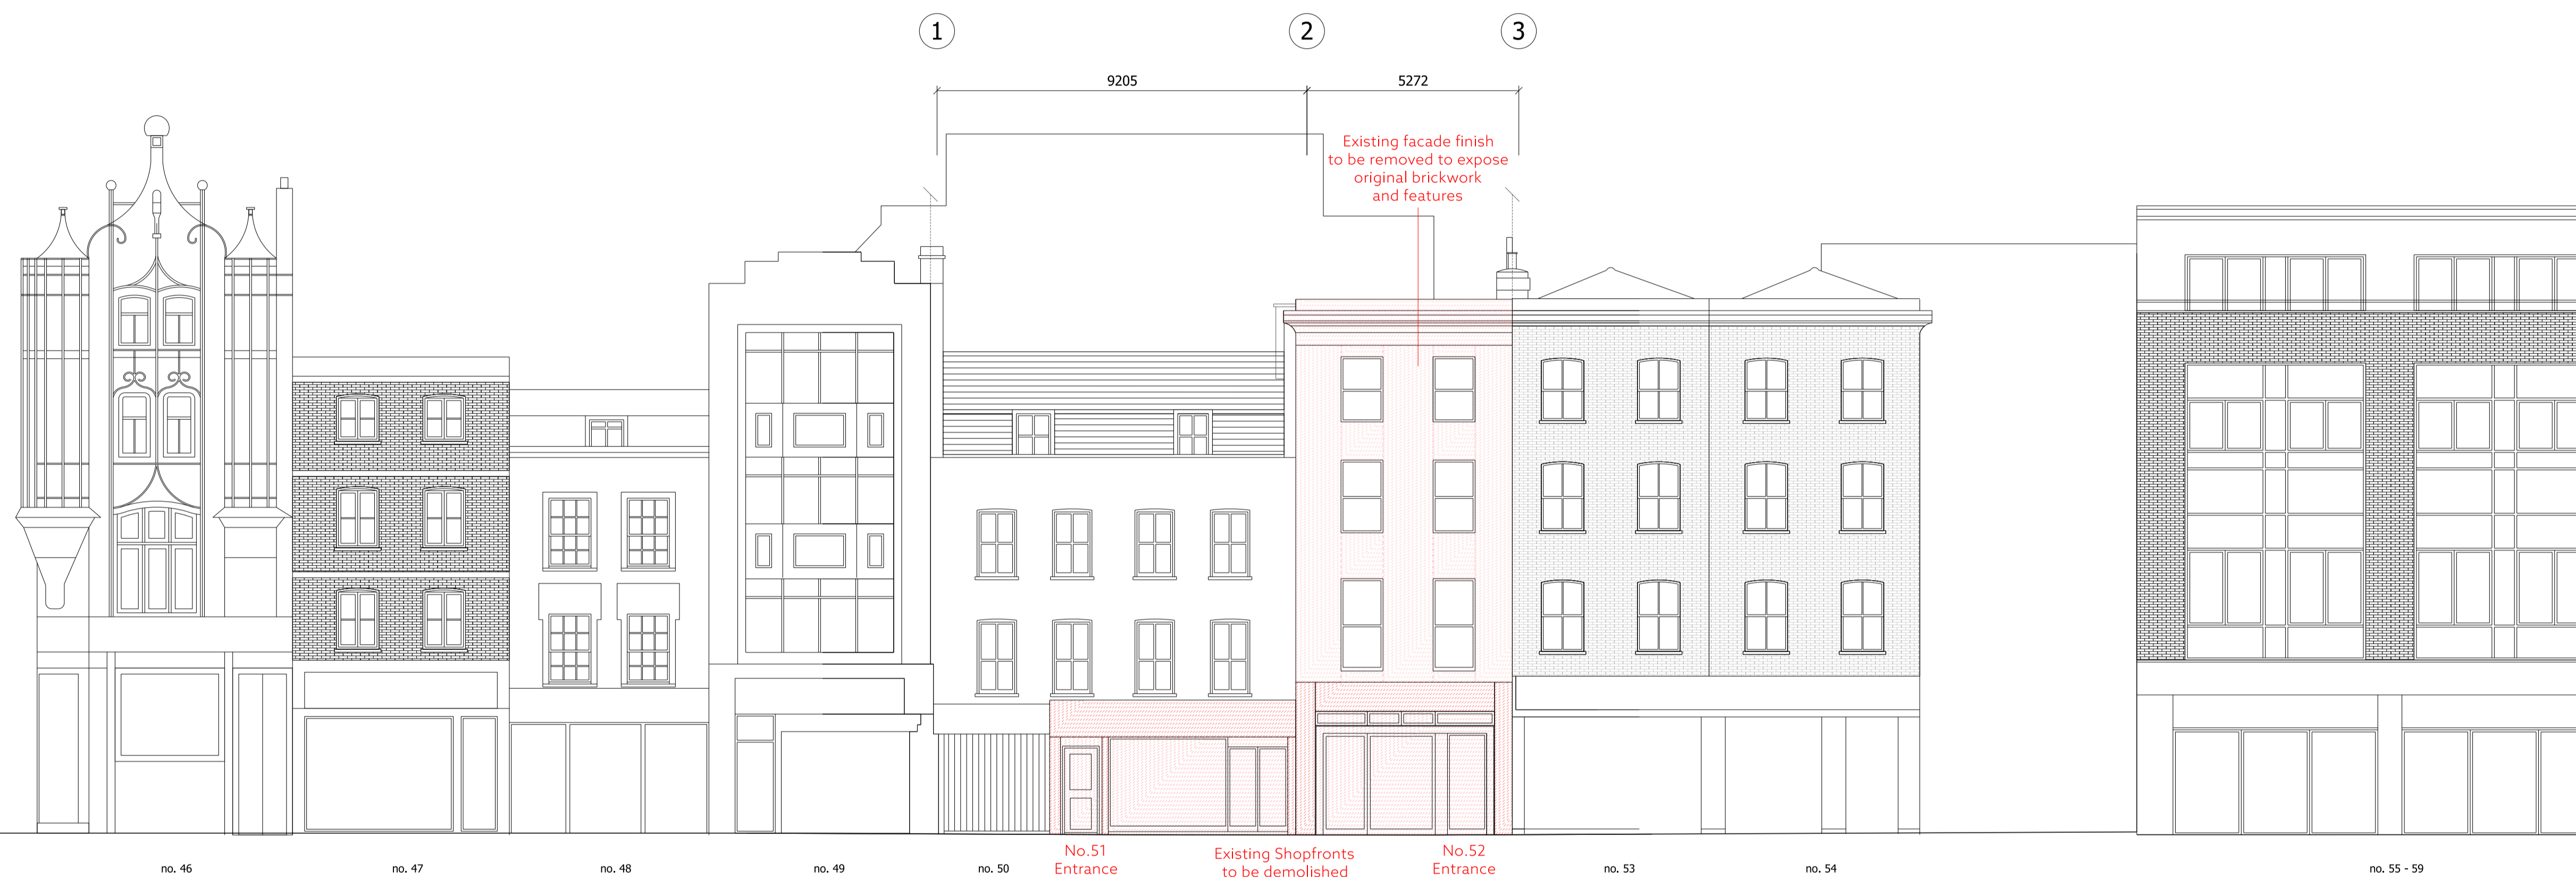

Planning Issue	Date	By	Rev
	24/08/22	AG	P01
Revision description	Date	By	Rev

**GOLDSTEIN
 HEATHER**
 E: info@goldsteinheather.co.uk | T: 020 3876 8990

Project
 51-52 Tottenham Court , W1T

Client
 Atlas Properties

Stage
 Planning

Drawing
 General Arrangement
 North-East Elevation
 Existing and Alterations

Drawn	Initially drawn	Scale
AG	08/08/2022	1:100@A1 1:200@A3
Job number	Drawing number	Revision
22011	GHA-XX-XX-DR-A-0350	P01

