



Key Plan - Scale 1:1000 @ A1
Site Boundary - - -

Notes:
Drawing should be used for information only.
Do not scale from this drawing. Dimensions are only approximate and should be checked on site.
All omissions and discrepancies to be reported to the Architect immediately.

Extent of demolition and strip out

Planning Issue	24/08/22	AG	P01
Revision description	Date	By	Rev

**GOLDSTEIN
HEATHER**
E: info@goldsteinheather.co.uk I T: 020 3876 8990


Project
51-52 Tottenham Court , W1T

Client
Atlas Properties


Stage
Planning

Drawing
General Arrangement
Basement Floor Plan
Existing and Alterations

Drawn AG	Initially drawn 08/08/2022	Scale 1: 100@A1 1: 200@A3
Job number 22011	Drawing number GHA-XX-B1-DR-A-0310	Revision P01

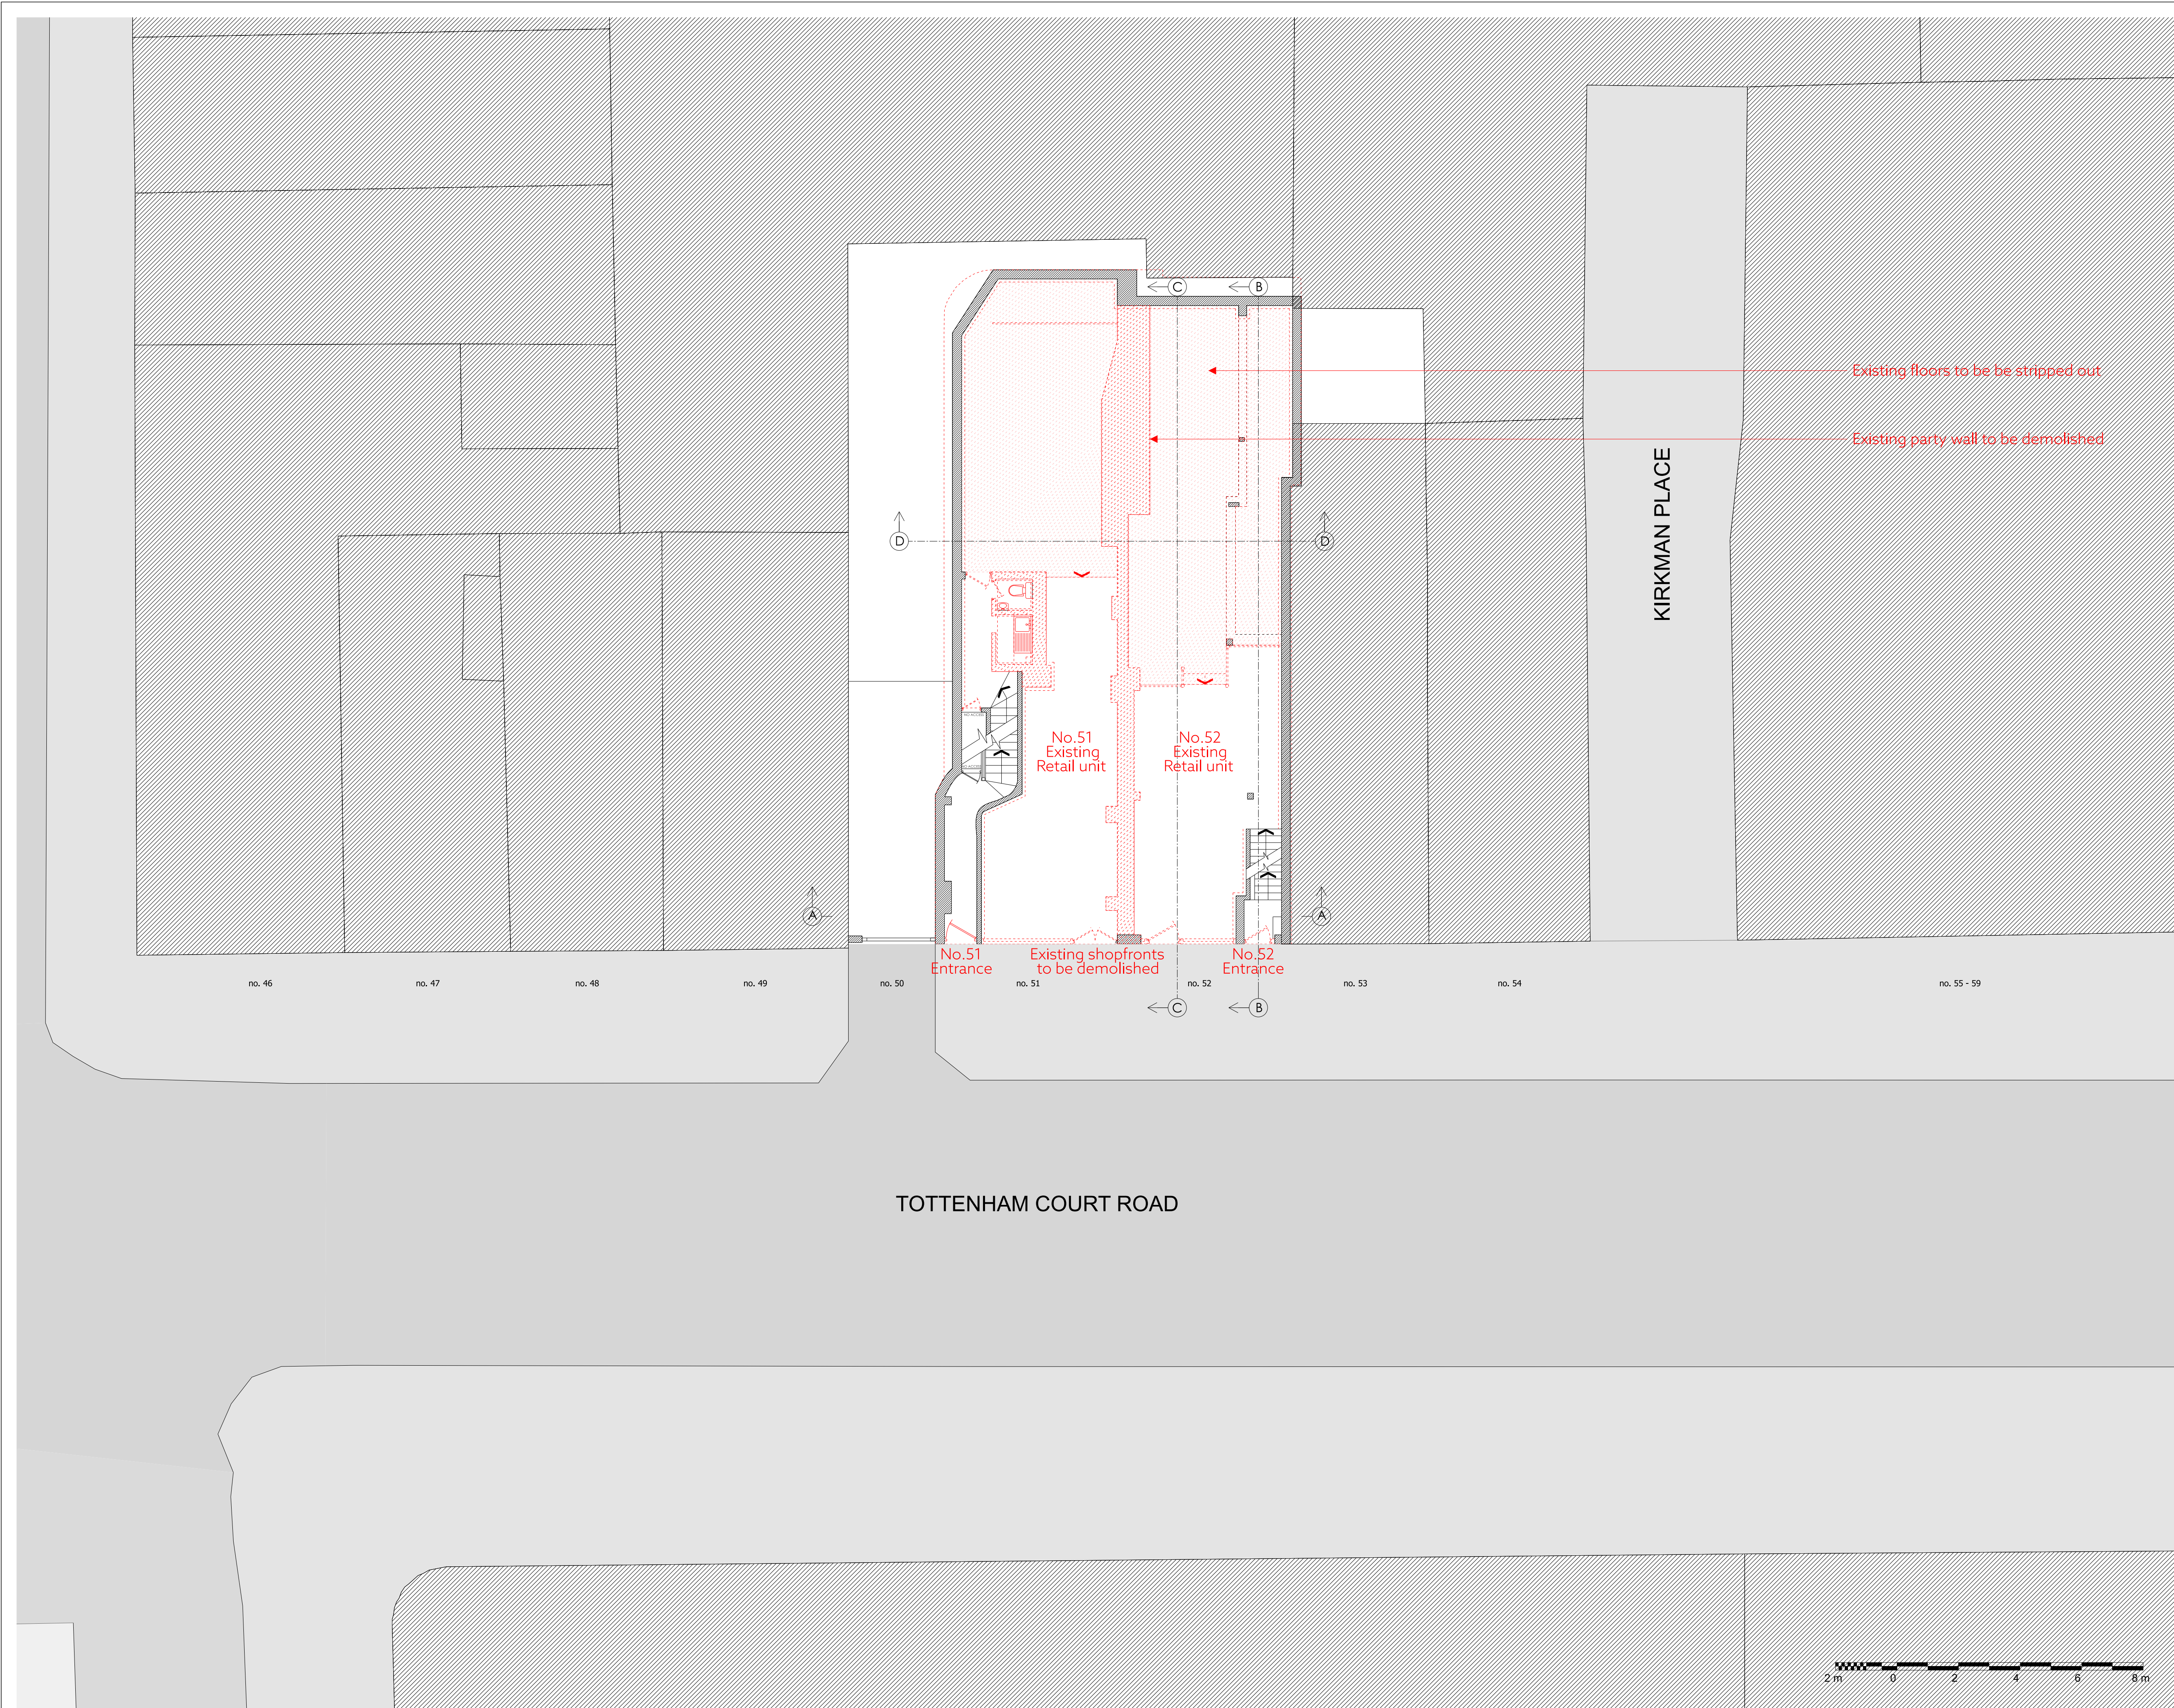

Key Plan - Scale 1:1000 @ A1
Site Boundary - - -

 

Notes:
Drawing should be used for information only.
Do not scale from this drawing. Dimensions are only approximate and should be checked on site.
All omissions and discrepancies to be reported to the Architect immediately.

 Extent of demolition and strip out

Planning Issue	24/08/22	AG	P01
Revision description	Date	By	Rev


**GOLDSTEIN
HEATHER**

E: info@goldsteinheather.co.uk I T: 020 3876 8990

Project		
51-52 Tottenham Court , W1T		
Client		
Atlas Properties		
Stage		
Planning		
Drawing		
General Arrangement Ground Floor Plan Existing and Alterations		
Drawn	Initially drawn	Scale
AG	08/08/2022	1: 100@A1 1: 200@A3
Job number	Drawing number	Revision
22011	GHA-XX-00-DR-A-0311	P01



Key Plan - Scale 1:1000 @ A1
Site Boundary - - -

 

Notes:
Drawing should be used for information only.
Do not scale from this drawing. Dimensions are only approximate and should be checked on site.
All omissions and discrepancies to be reported to the Architect immediately.

 Extent of demolition and strip out

Planning Issue	24/08/22	AG	P01
Revision description	Date	By	Rev


**GOLDSTEIN
HEATHER**

E: info@goldsteinheather.co.uk I T: 020 3876 8990

Project		
51-52 Tottenham Court , W1T		
Client		
Atlas Properties		
Stage		
Planning		
Drawing		
General Arrangement First Floor Plan Existing and Alterations		
Drawn	Initially drawn	Scale
AG	08/08/2022	1: 100@A1 1: 200@A3
Job number	Drawing number	Revision
22011	GHA-XX-01-DR-A-2012	P01



Key Plan - Scale 1:1000 @ A1
Site Boundary - - -

 

Notes:
Drawing should be used for information only.
Do not scale from this drawing. Dimensions are only approximate and should be checked on site.
All omissions and discrepancies to be reported to the Architect immediately.

 Extent of demolition and strip out

Planning Issue	24/08/22	AG	P01
Revision description	Date	By	Rev


**GOLDSTEIN
HEATHER**

E: info@goldsteinheather.co.uk I T: 020 3876 8990

Project		
51-52 Tottenham Court , W1T		
Client		
Atlas Properties		
Stage		
Planning		
Drawing		
General Arrangement Second Floor Plan Existing and Alterations		
Drawn	Initially drawn	Scale
AG	08/08/2022	1: 100@A1 1: 200@A3
Job number	Drawing number	Revision
22011	GHA-XX-02-DR-A-0313	P01



Key Plan - Scale 1:1000 @ A1
Site Boundary - - -

 

Notes:
Drawing should be used for information only.
Do not scale from this drawing. Dimensions are only approximate and should be checked on site.
All omissions and discrepancies to be reported to the Architect immediately.

 Extent of demolition and strip out

Planning Issue	24/08/22	AG	P01
Revision description	Date	By	Rev


**GOLDSTEIN
HEATHER**

E: info@goldsteinheather.co.uk I T: 020 3876 8990

Project		
51-52 Tottenham Court , W1T		
Client		
Atlas Properties		
Stage		
Planning		
Drawing		
General Arrangement Third Floor Plan Existing and Alterations		
Drawn	Initially drawn	Scale
AG	08/08/2022	1: 100@A1 1: 200@A3
Job number	Drawing number	Revision
22011	GHA-XX-03-DR-A-0314	P01



Key Plan - Scale 1:1000 @ A1
Site Boundary - - -

 

Notes:
Drawing should be used for information only.
Do not scale from this drawing. Dimensions are only approximate and should be checked on site.
All omissions and discrepancies to be reported to the Architect immediately.


 Extent of demolition and strip out

Planning Issue	24/08/22	AG	P01
Revision description	Date	By	Rev

**GOLDSTEIN
HEATHER**

E: info@goldsteinheather.co.uk I T: 020 3876 8990

Project		
51-52 Tottenham Court , W1T		
Client		
Atlas Properties		
Stage		
Planning		
Drawing		
General Arrangement Roof Plan Existing and Alterations		
Drawn	Initially drawn	Scale
AG	08/08/2022	1: 100@A1 1: 200@A3
Job number	Drawing number	Revision
22011	GHA-XX-RF-DR-A-0315	P01

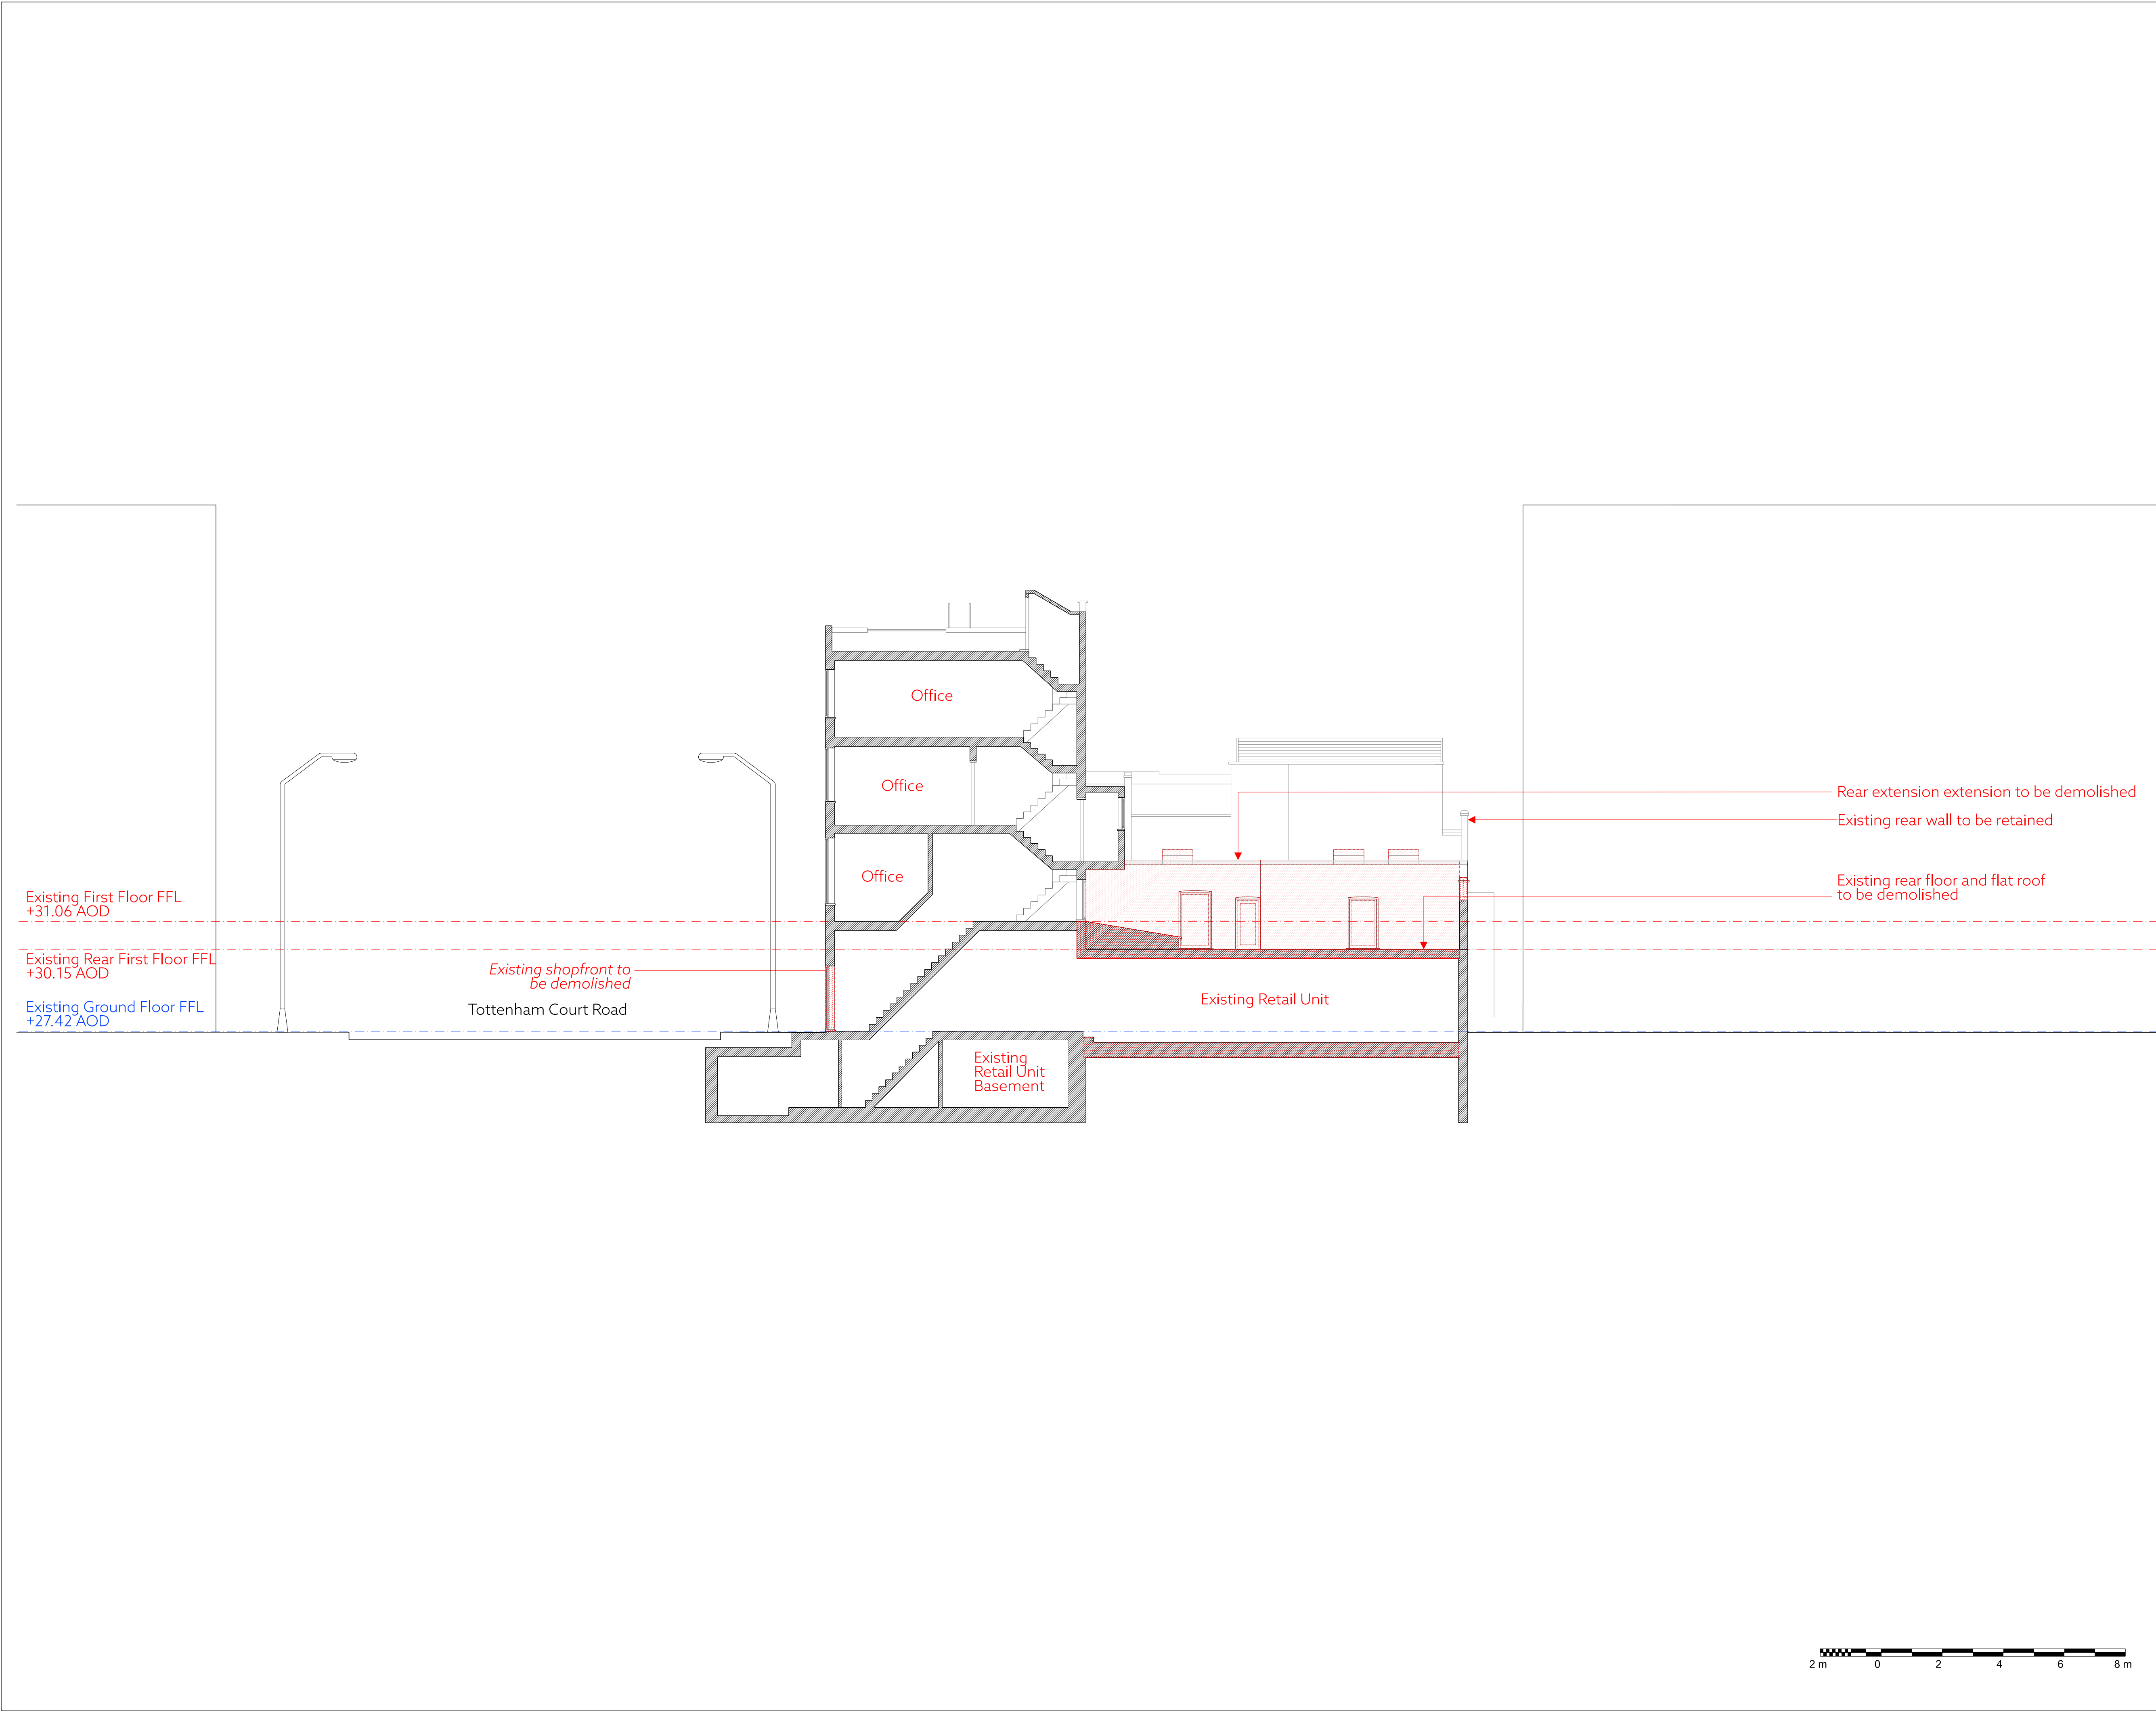

Key Plan -- Scale 1:1000@ A1
Site Boundary - - -

Notes:
Drawing should be used for information only.

Do not scale from this drawing. Dimensions are only approximate and should be checked on site.

All omissions and discrepancies to be reported to the Architect immediately.

 Extent of demolition and strip out

Planning Issue	24/08/22	AG	P01
Revision description	Date	By	Rev

**GOLDSTEIN
HEATHER**

E: info@goldsteinheather.co.uk I T: 020 3876 8990

Project		
51-52 Tottenham Court , W1T		
Client		
Atlas Properties		
Stage		
Planning		
Drawing		
General Arrangement BB Section Existing and Alterations		
Drawn	Initially drawn	Scale
AG	08/08/2022	1: 100@A1 1: 200@A3
Job number	Drawing number	Revision
22011	GHA-XX-BB-DR-A-0331	P01



Key Plan - Scale 1:1000 @ A1
Site Boundary - - -

Notes:
Drawing should be used for information only.
Do not scale from this drawing. Dimensions are only approximate and should be checked on site.
All omissions and discrepancies to be reported to the Architect immediately.

 Extent of demolition and strip out

Planning Issue	24/08/22	AG	P01
Revision description	Date	By	Rev

**GOLDSTEIN
HEATHER**

E: info@goldsteinheather.co.uk I T: 020 3876 8990


Project
51-52 Tottenham Court , W1T

Client
Atlas Properties


Stage
Planning

Drawing
General Arrangement
North-East Elevation
Existing and Alterations

Drawn AG	Initially drawn 08/08/2022	Scale 1: 100@A1 1: 200@A3
Job number 22011	Drawing number GHA-XX-XX-DR-A-0350	Revision P01

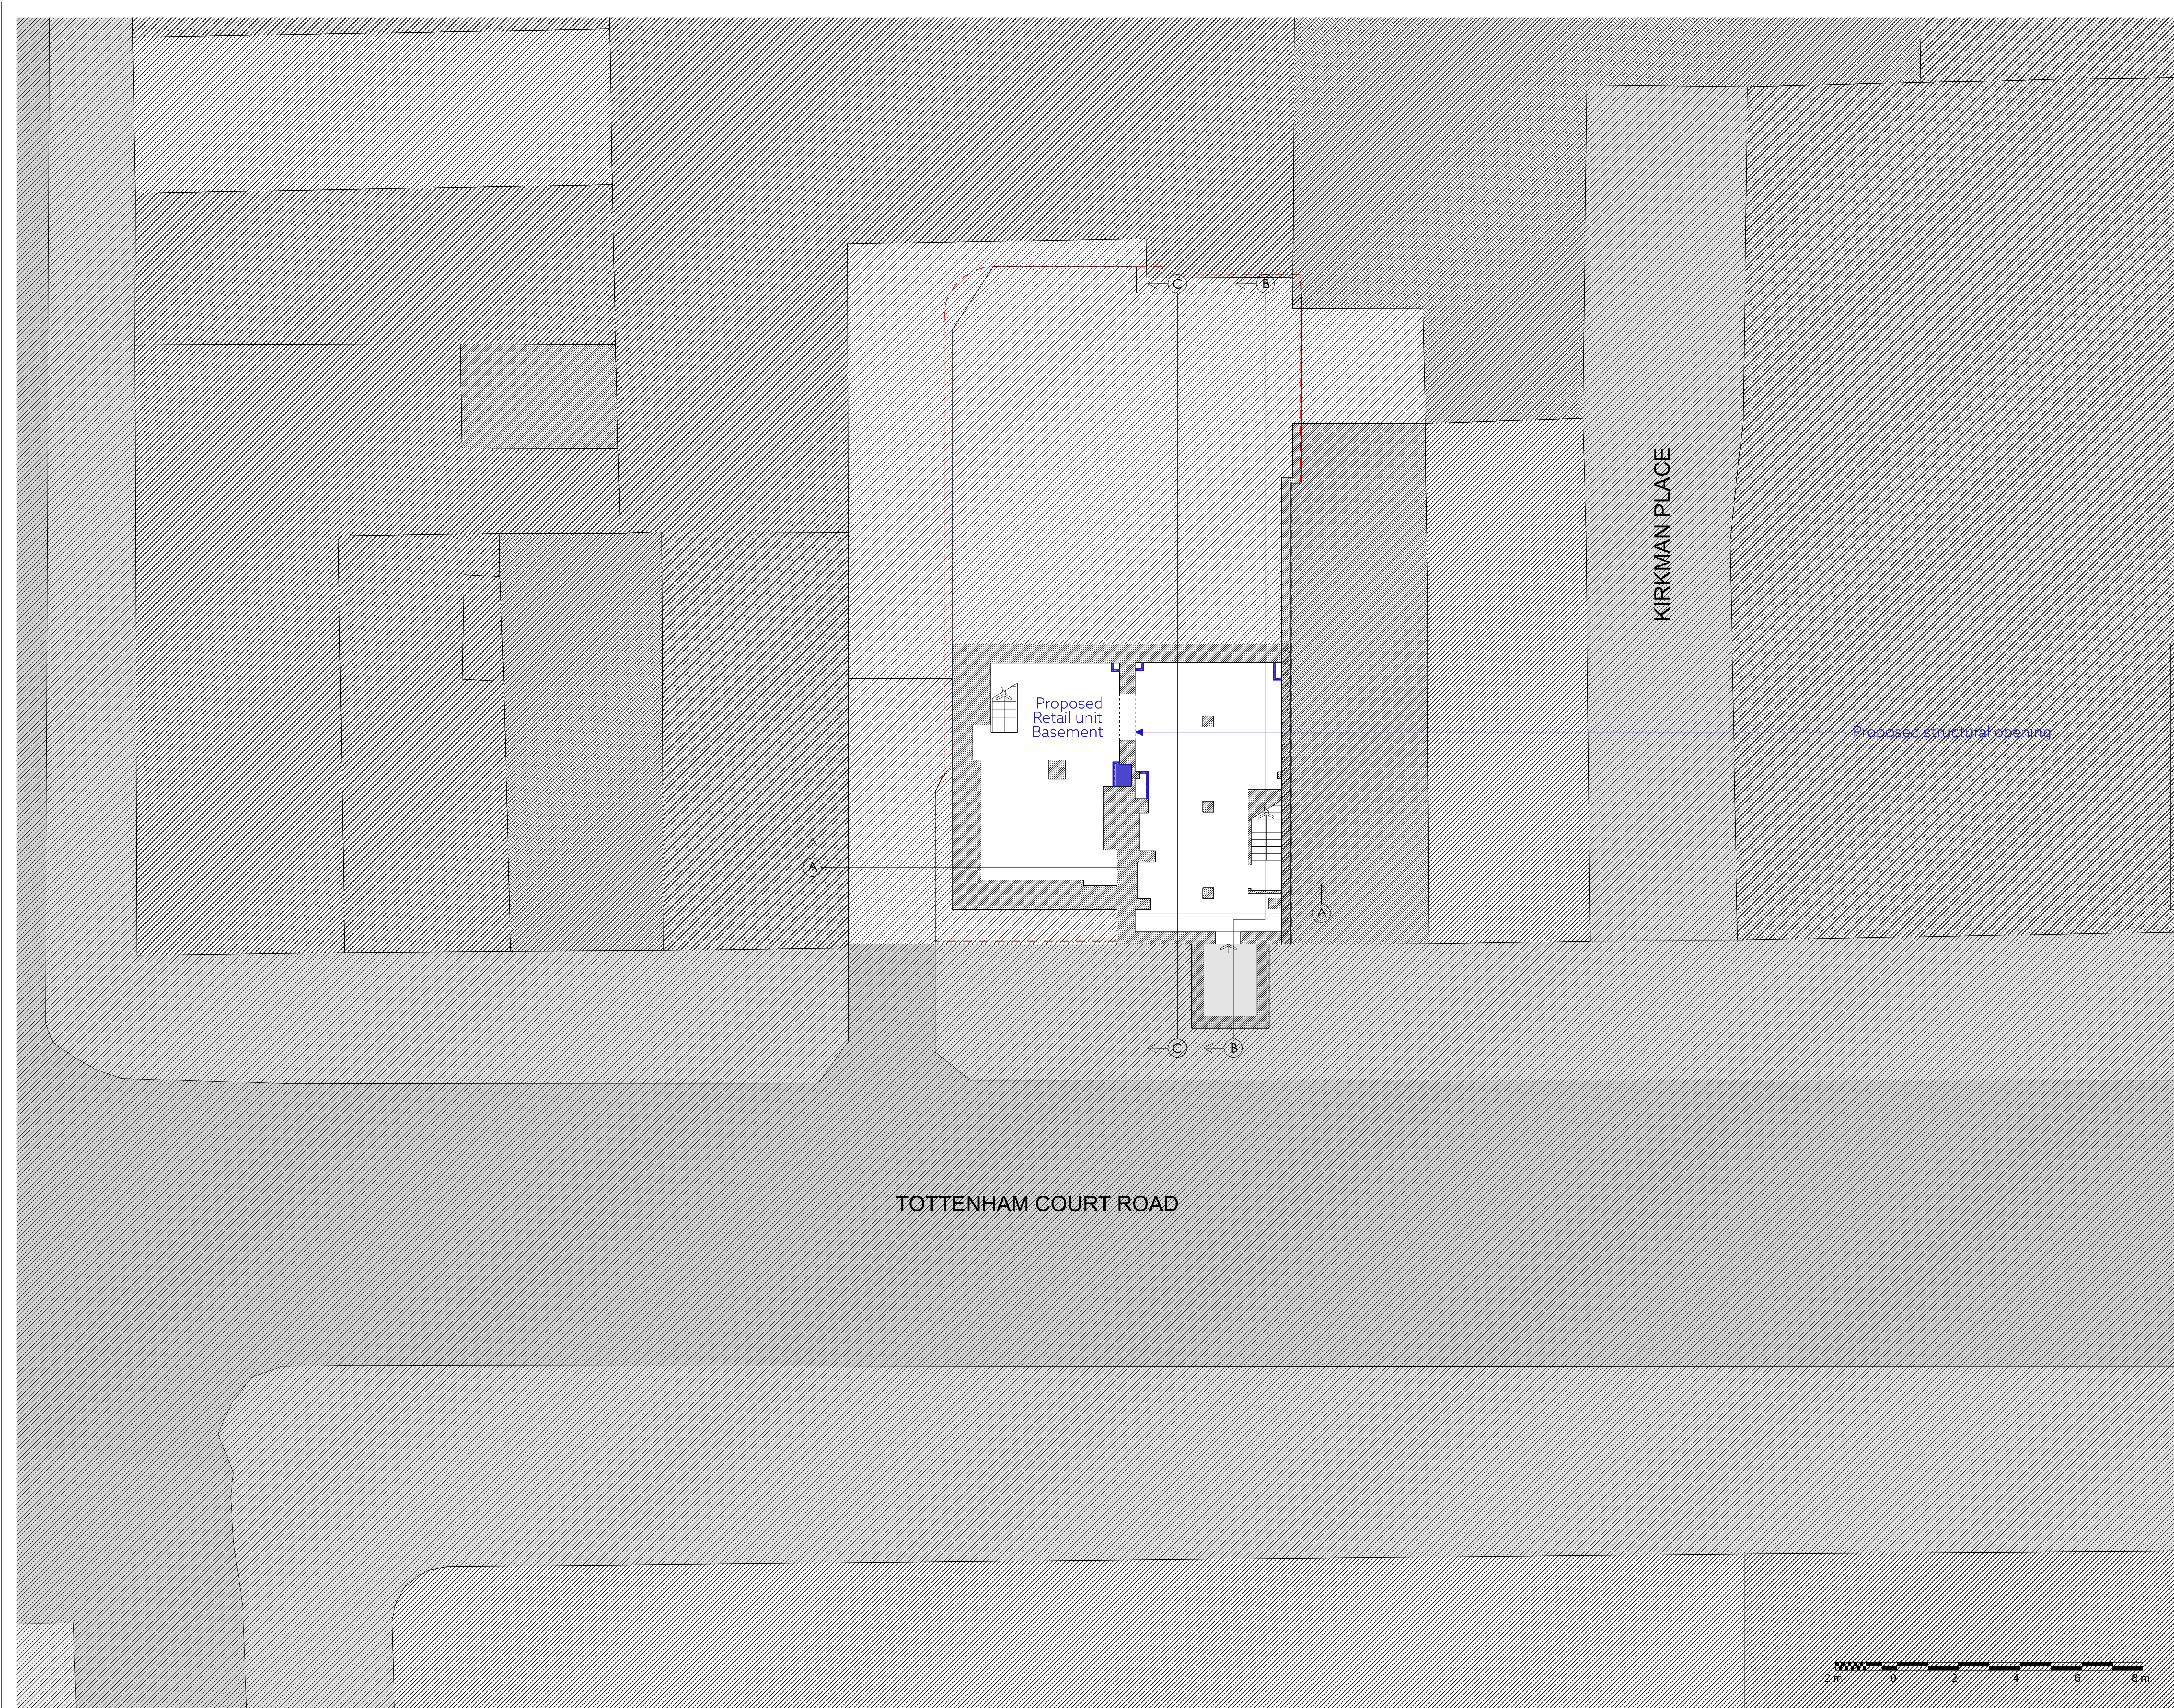

Key Plan - Scale 1:1000 @ A1
Site Boundary - - -

 

Notes:
Drawing should be used for information only.
Do not scale from this drawing. Dimensions are only approximate and should be checked on site.
All omissions and discrepancies to be reported to the Architect immediately.

 Proposed

Planning Issue	24/08/22	AG	P01
Revision description	Date	By	Rev

**GOLDSTEIN
HEATHER**

E: info@goldsteinheather.co.uk I T: 020 3876 8990


Project		
51-52 Tottenham Court , W1T		
Client		
Atlas Properties		
Stage		
Planning		
Drawing		
General Arrangement Basement Floor Plan Proposed		
Drawn	Initially drawn	Scale
AG	08/08/2022	1: 100@A1 1: 200@A3
Job number	Drawing number	Revision
22011	GHA-XX-B1-DR-A-2010	P01





Key Plan - Scale 1:1000 @ A1

Site Boundary - - -

 

Notes:

Drawing should be used for information only.

Do not scale from this drawing. Dimensions are only approximate and should be checked on site.

All omissions and discrepancies to be reported to the Architect immediately.

 Proposed

Planning Issue	24/08/22	AG	P01
Revision description	Date	By	Rev

**GOLDSTEIN
HEATHER**

E: info@goldsteinheather.co.uk I T: 020 3876 8990


Project
51-52 Tottenham Court , W1T

Client
Atlas Properties


Stage
Planning

Drawing
General Arrangement
Ground Floor Plan
Proposed

Drawn AG	Initially drawn 08/08/2022	Scale 1: 100@A1 1: 200@A3
Job number 22011	Drawing number GHA-XX-00-DR-A-2011	Revision P01

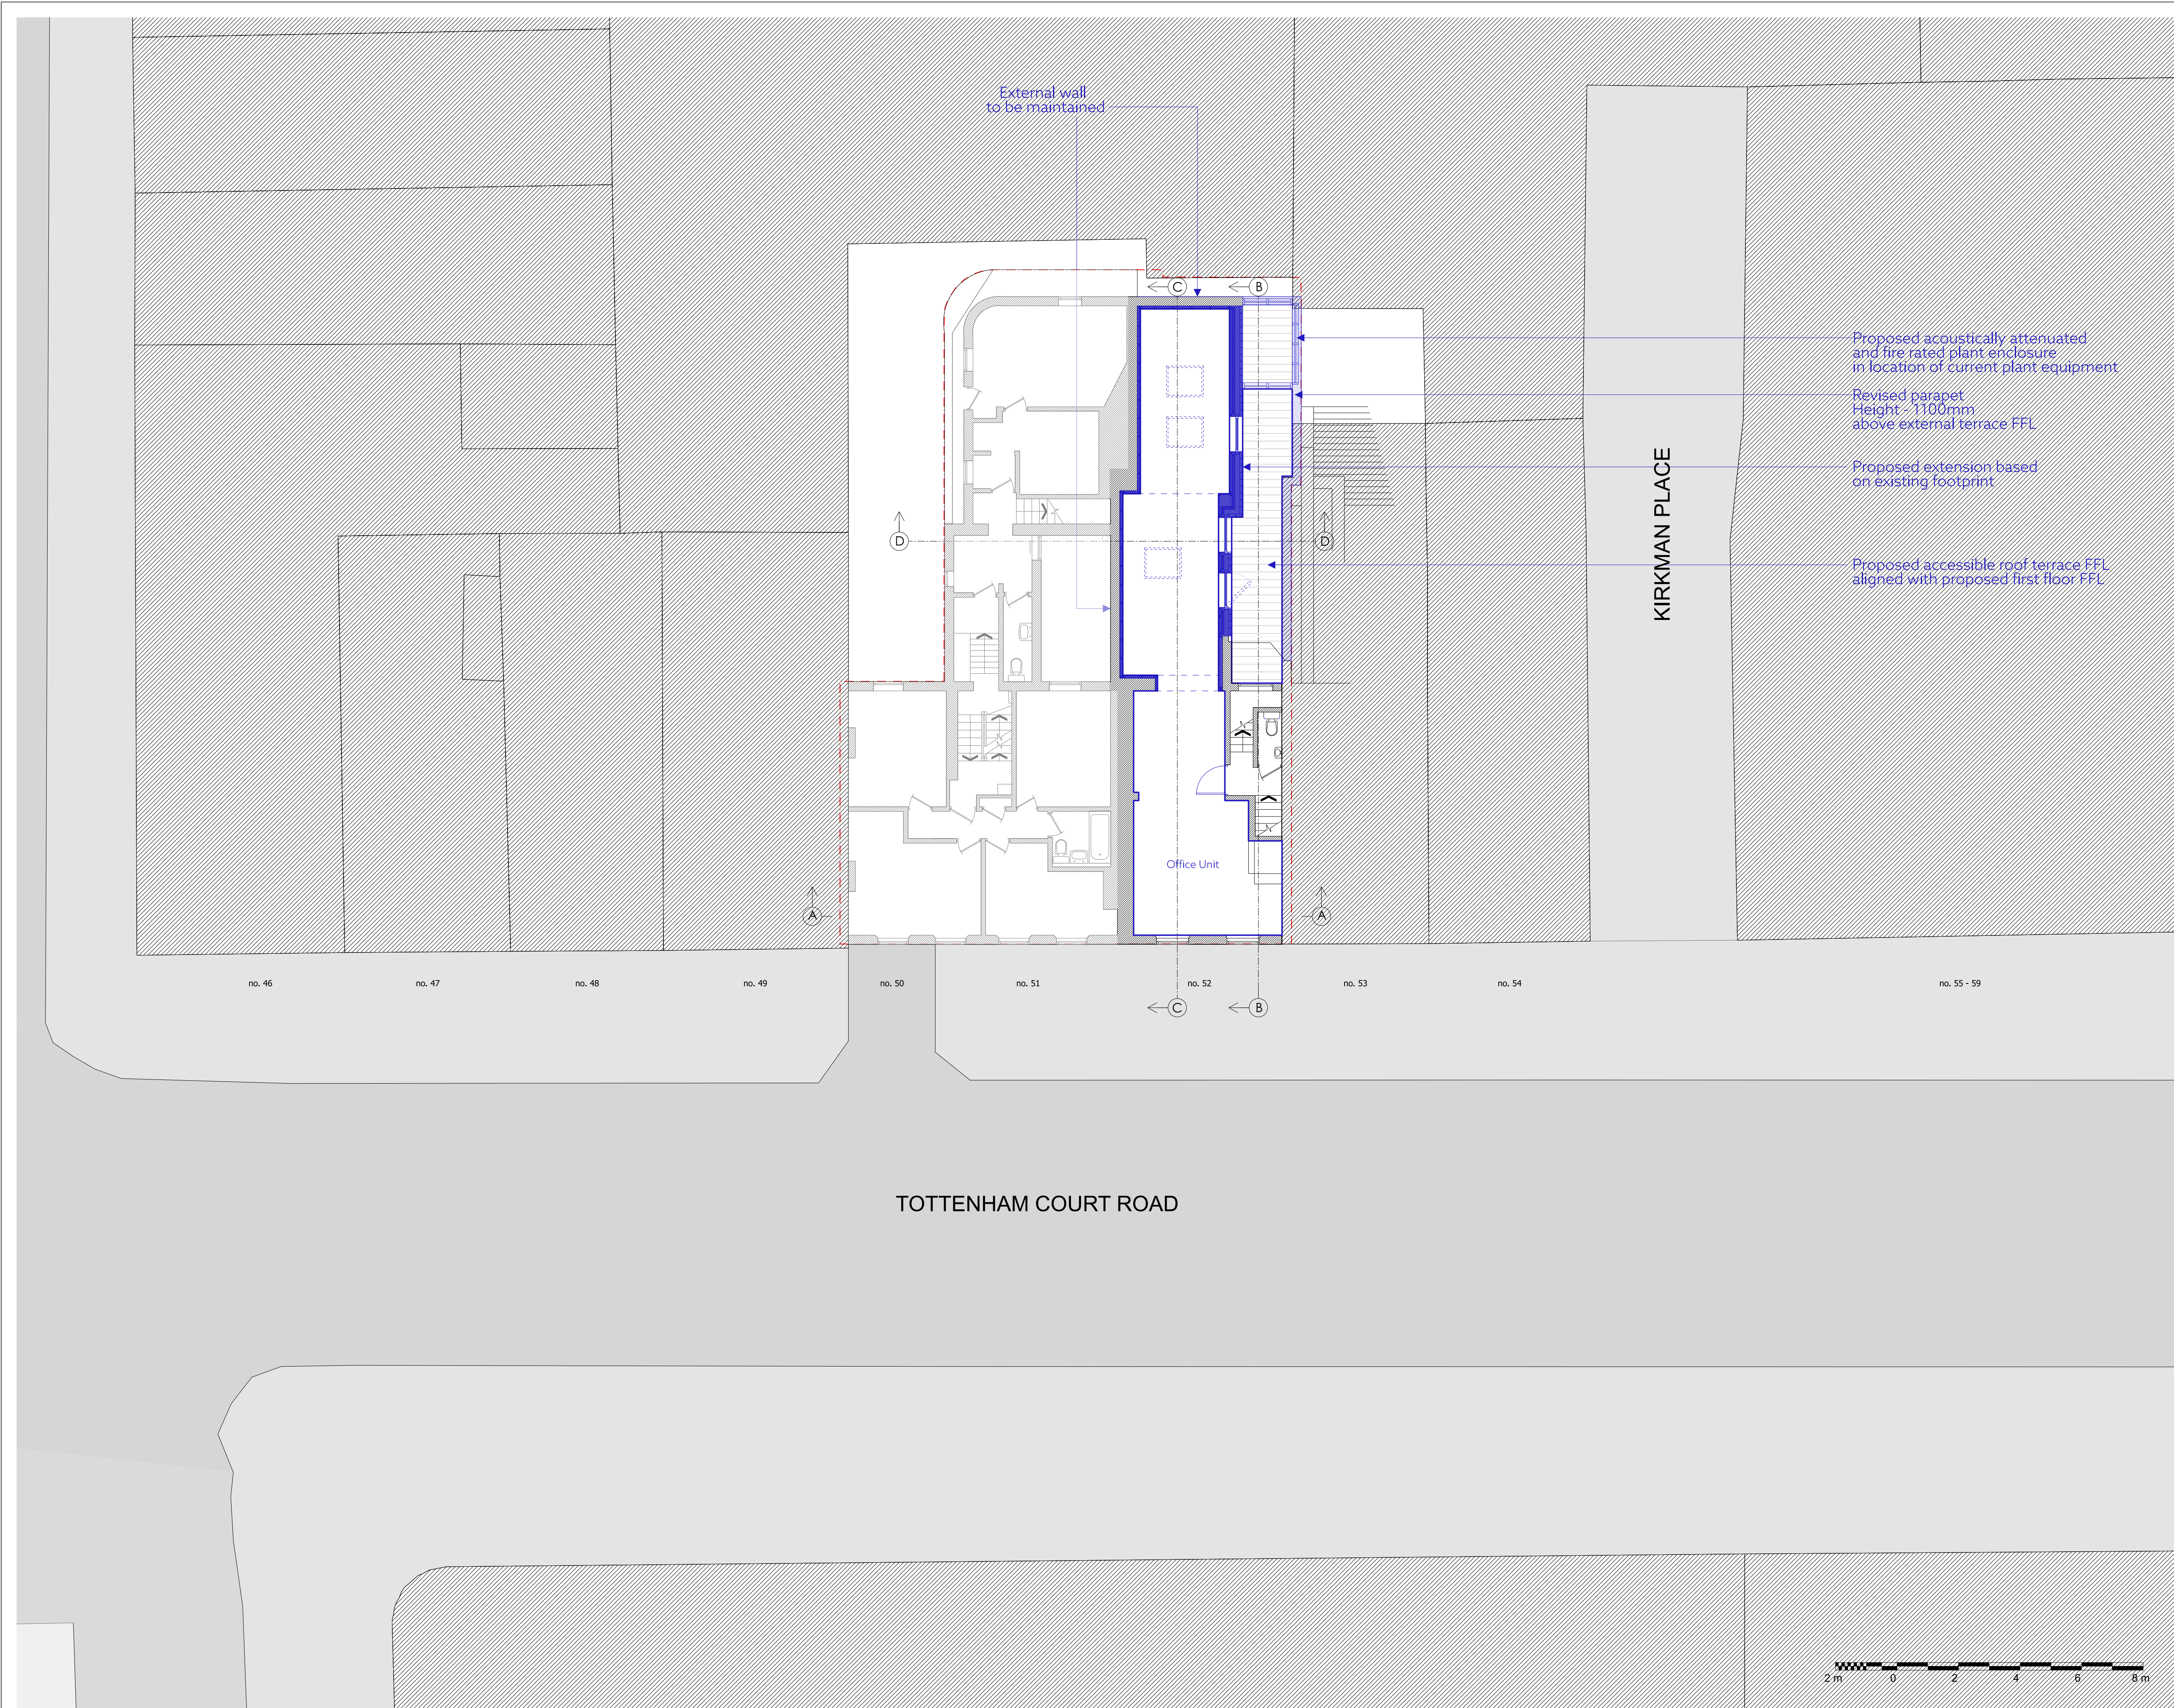

Key Plan - Scale 1:1000 @ A1
Site Boundary - - -

 

Notes:
Drawing should be used for information only.
Do not scale from this drawing. Dimensions are only approximate and should be checked on site.
All omissions and discrepancies to be reported to the Architect immediately.


 Proposed

Planning Issue	24/08/22	AG	P01
Revision description	Date	By	Rev


**GOLDSTEIN
HEATHER**

E: info@goldsteinheather.co.uk I T: 020 3876 8990

Project		
51-52 Tottenham Court , W1T		
Client		
Atlas Properties		
Stage		
Planning		
Drawing		
General Arrangement First Floor Plan Proposed		
Drawn	Initially drawn	Scale
AG	08/08/2022	1: 100@A1 1: 200@A3
Job number	Drawing number	Revision
22011	GHA-XX-01-DR-A-2012	P01

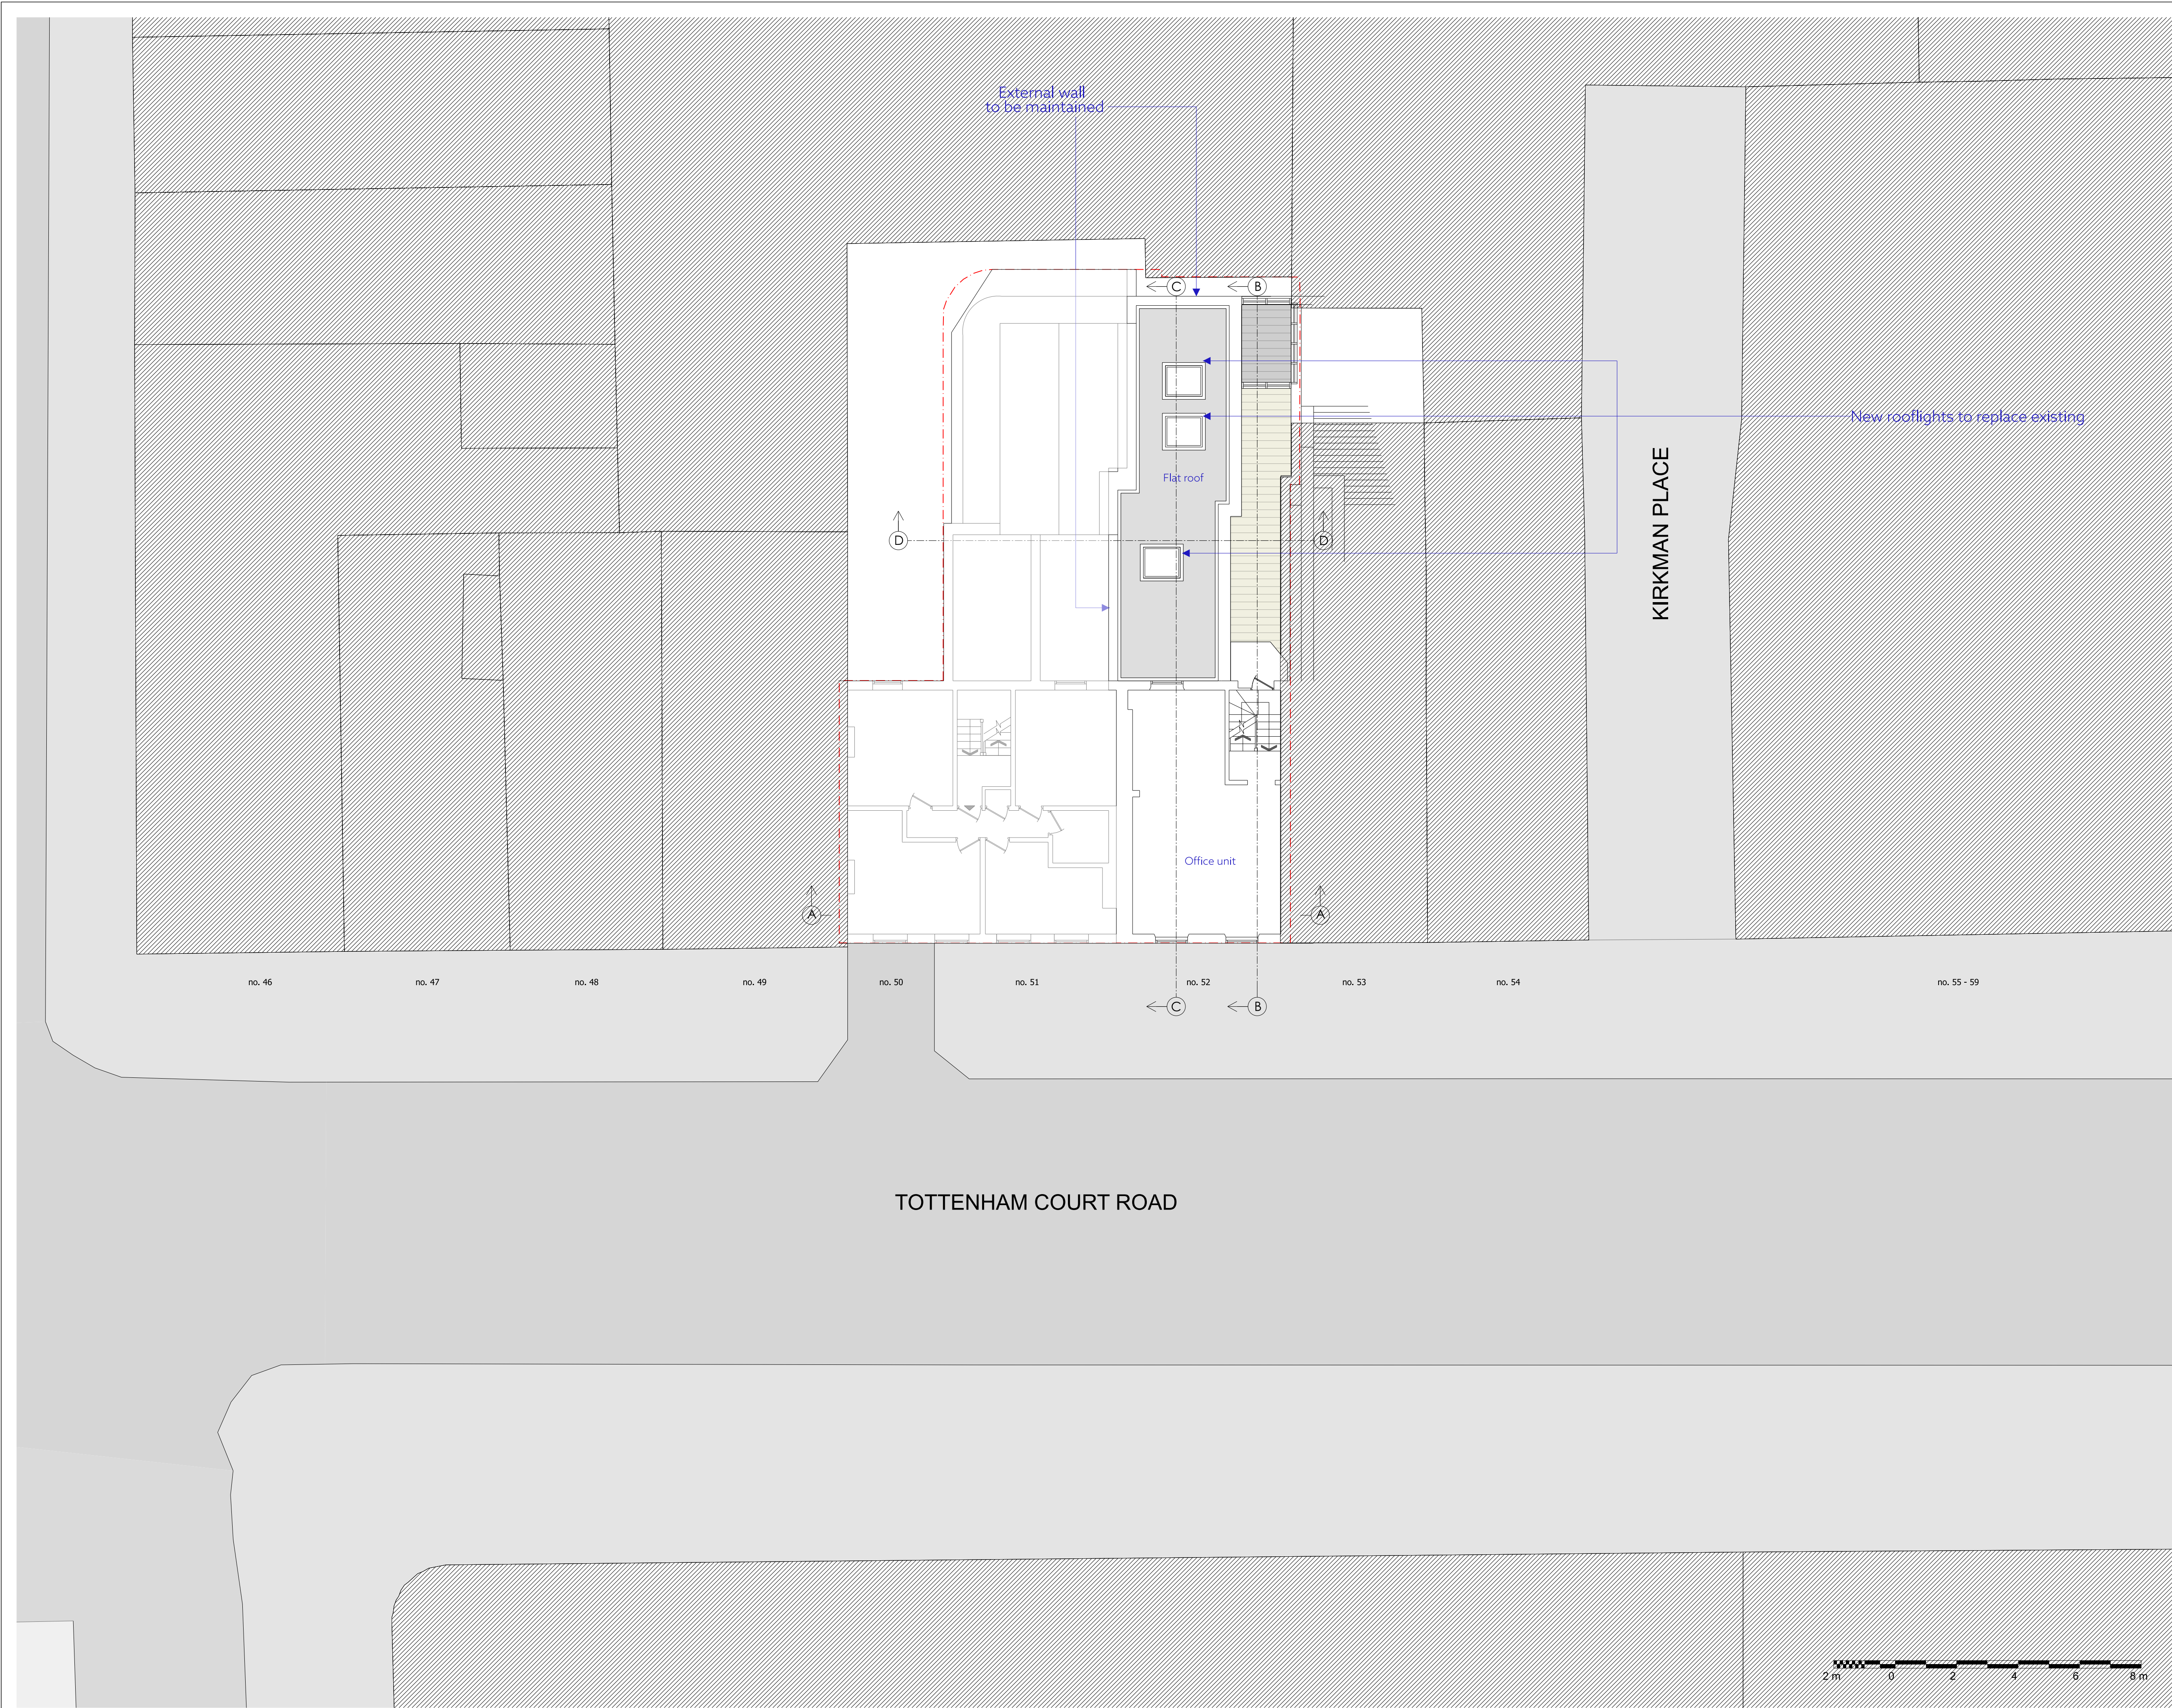

Key Plan - Scale 1:1000 @ A1
Site Boundary - - -

 

Notes:
Drawing should be used for information only.
Do not scale from this drawing. Dimensions are only approximate and should be checked on site.

All omissions and discrepancies to be reported to the Architect immediately.


 Proposed

Planning Issue	24/08/22	AG	P01
Revision description	Date	By	Rev

**GOLDSTEIN
HEATHER**

E: info@goldsteinheather.co.uk I T: 020 3876 8990

Project		
51-52 Tottenham Court , W1T		
Client		
Atlas Properties		
Stage		
Planning		
Drawing		
General Arrangement Second Floor Plan Proposed		
Drawn	Initially drawn	Scale
AG	08/08/2022	1: 100@A1 1: 200@A3
Job number	Drawing number	Revision
22011	GHA-XX-02-DR-A-2013	P01

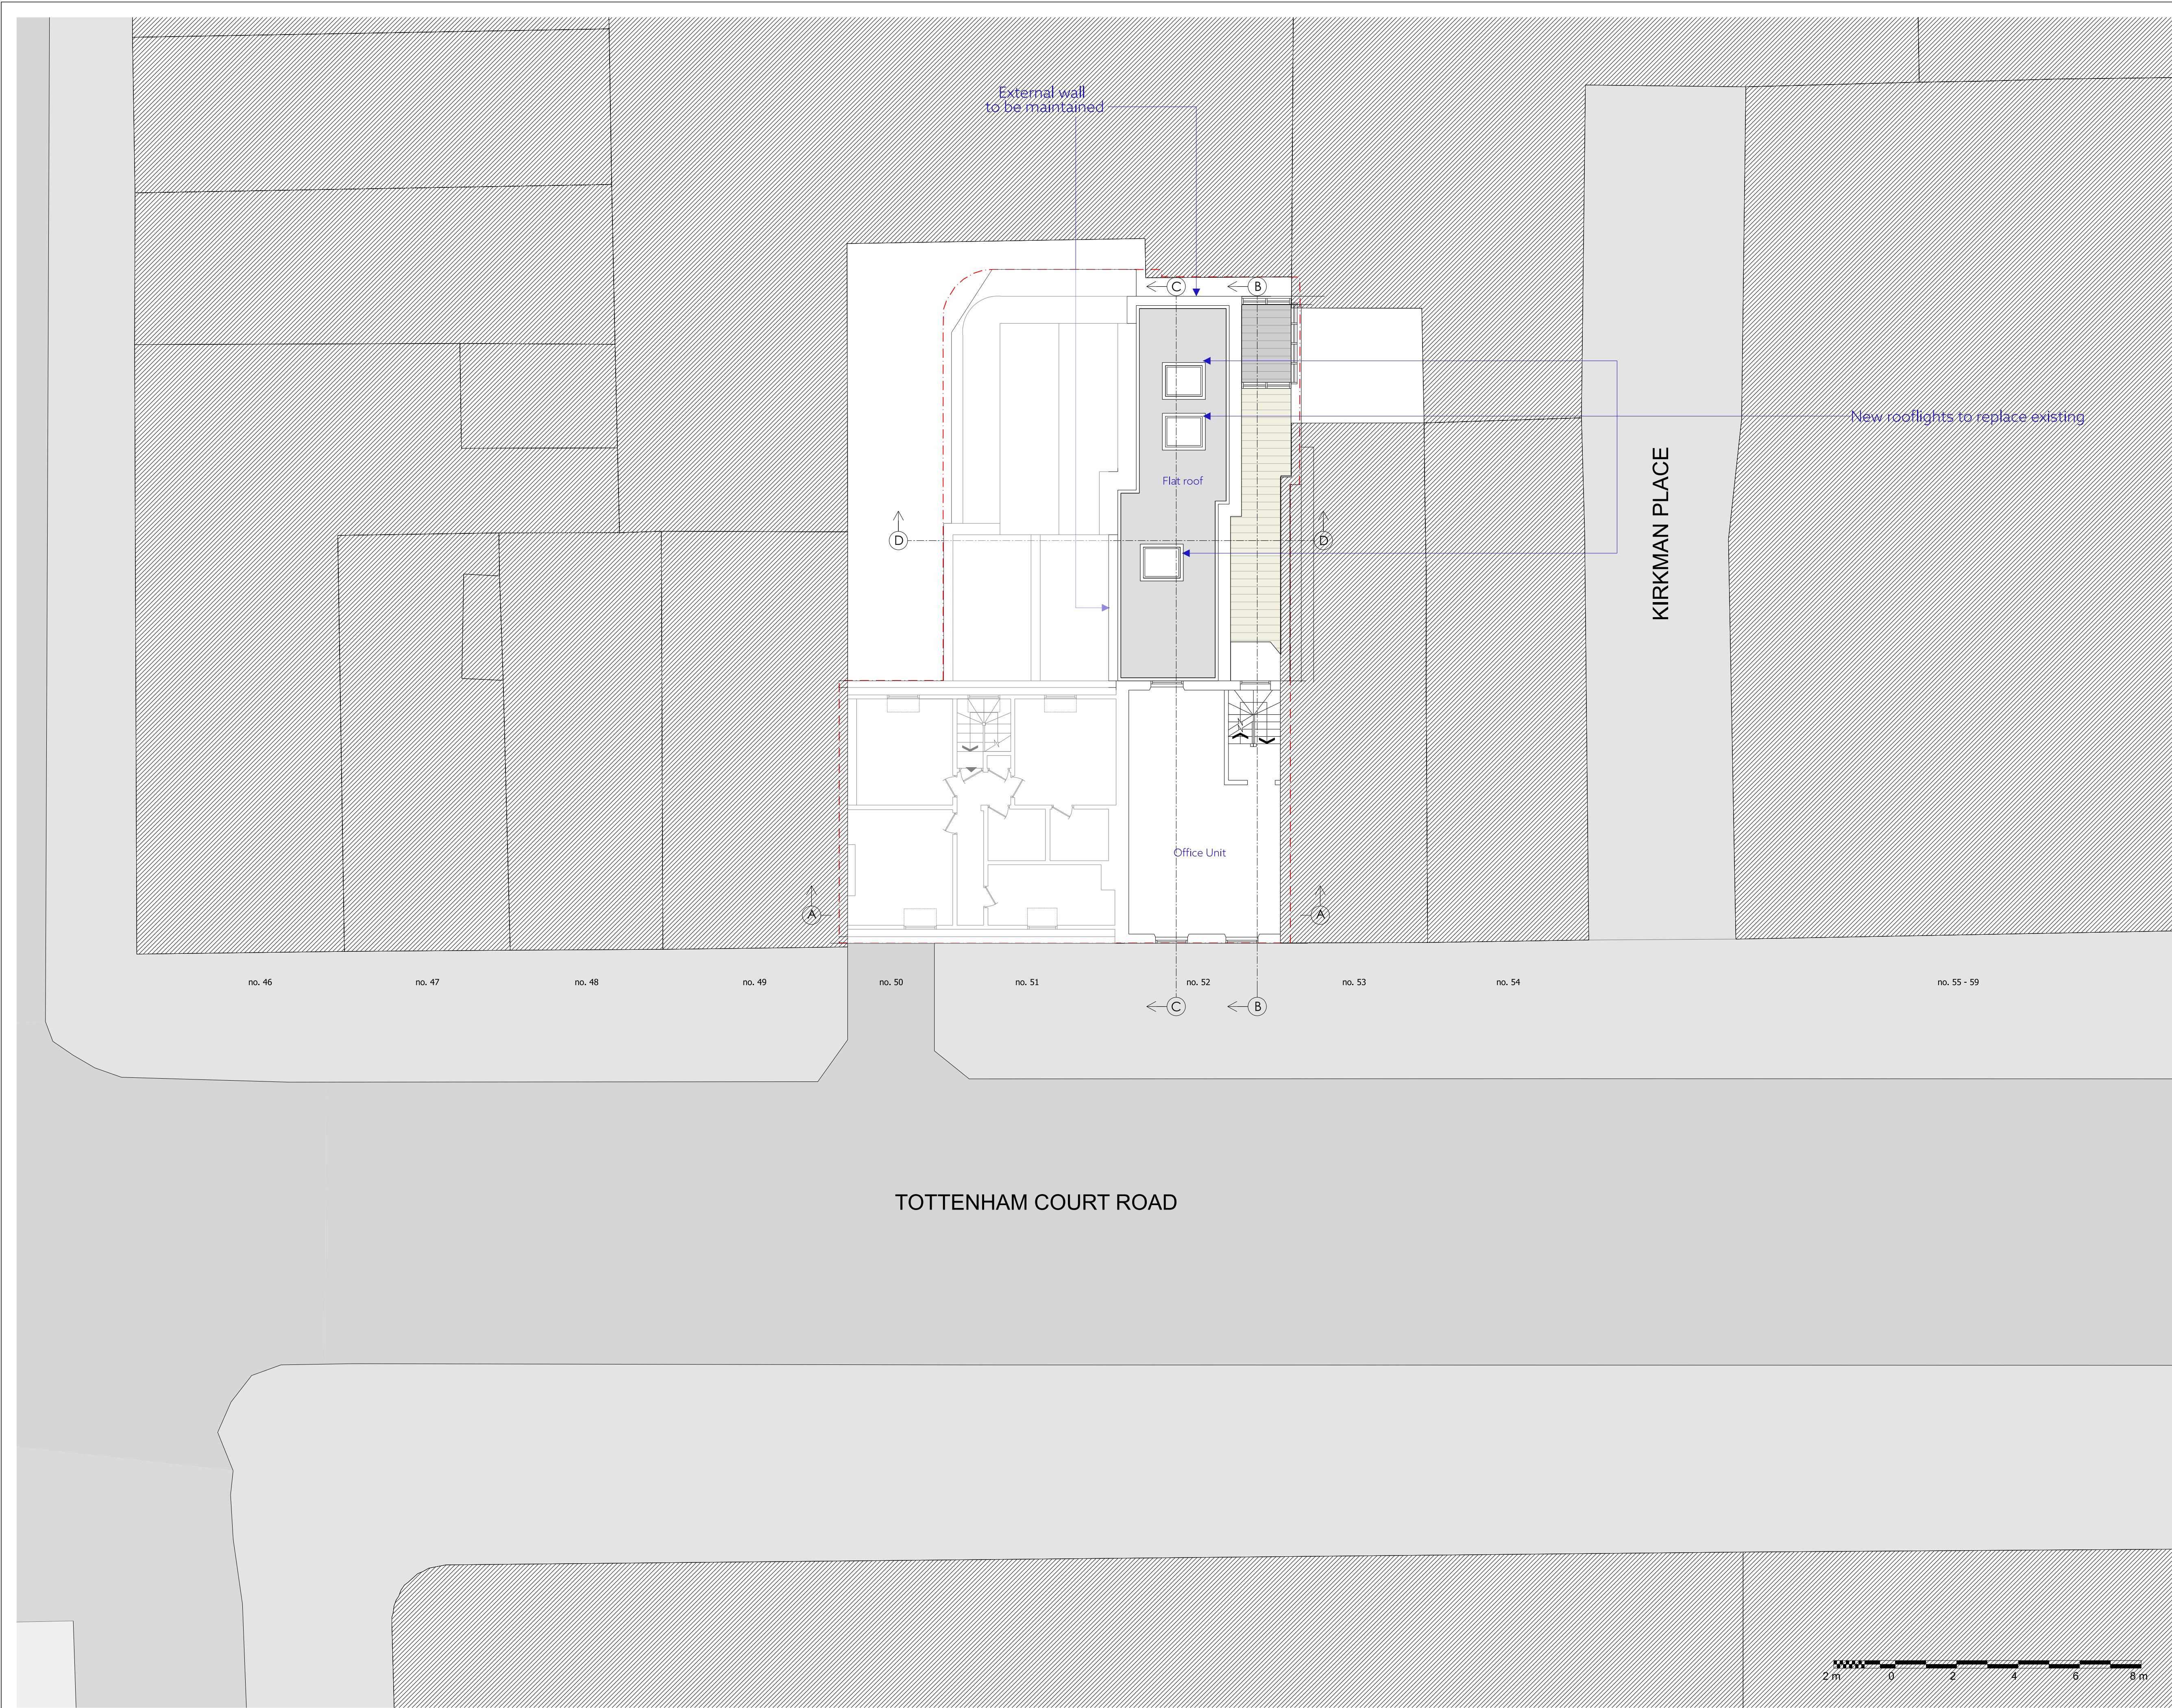

Key Plan - Scale 1:1000 @ A1
Site Boundary - - - - -

Notes:
Drawing should be used for information only.
Do not scale from this drawing. Dimensions are only approximate and should be checked on site.
All omissions and discrepancies to be reported to the Architect immediately.

 Proposed

Planning Issue	24/08/22	AG	P01
Revision description	Date	By	Rev

**GOLDSTEIN
HEATHER**
E: info@goldsteinheather.co.uk I T: 020 3876 8990


Project
51-52 Tottenham Court , W1T

Client
Atlas Properties

Stage
Planning

Drawing
General Arrangement
Third Floor Plan
Proposed

Drawn AG	Initially drawn 08/08/2022	Scale 1: 100@A1 1: 200@A3
Job number 22011	Drawing number GHA-XX-03-DR-A-14	Revision P01

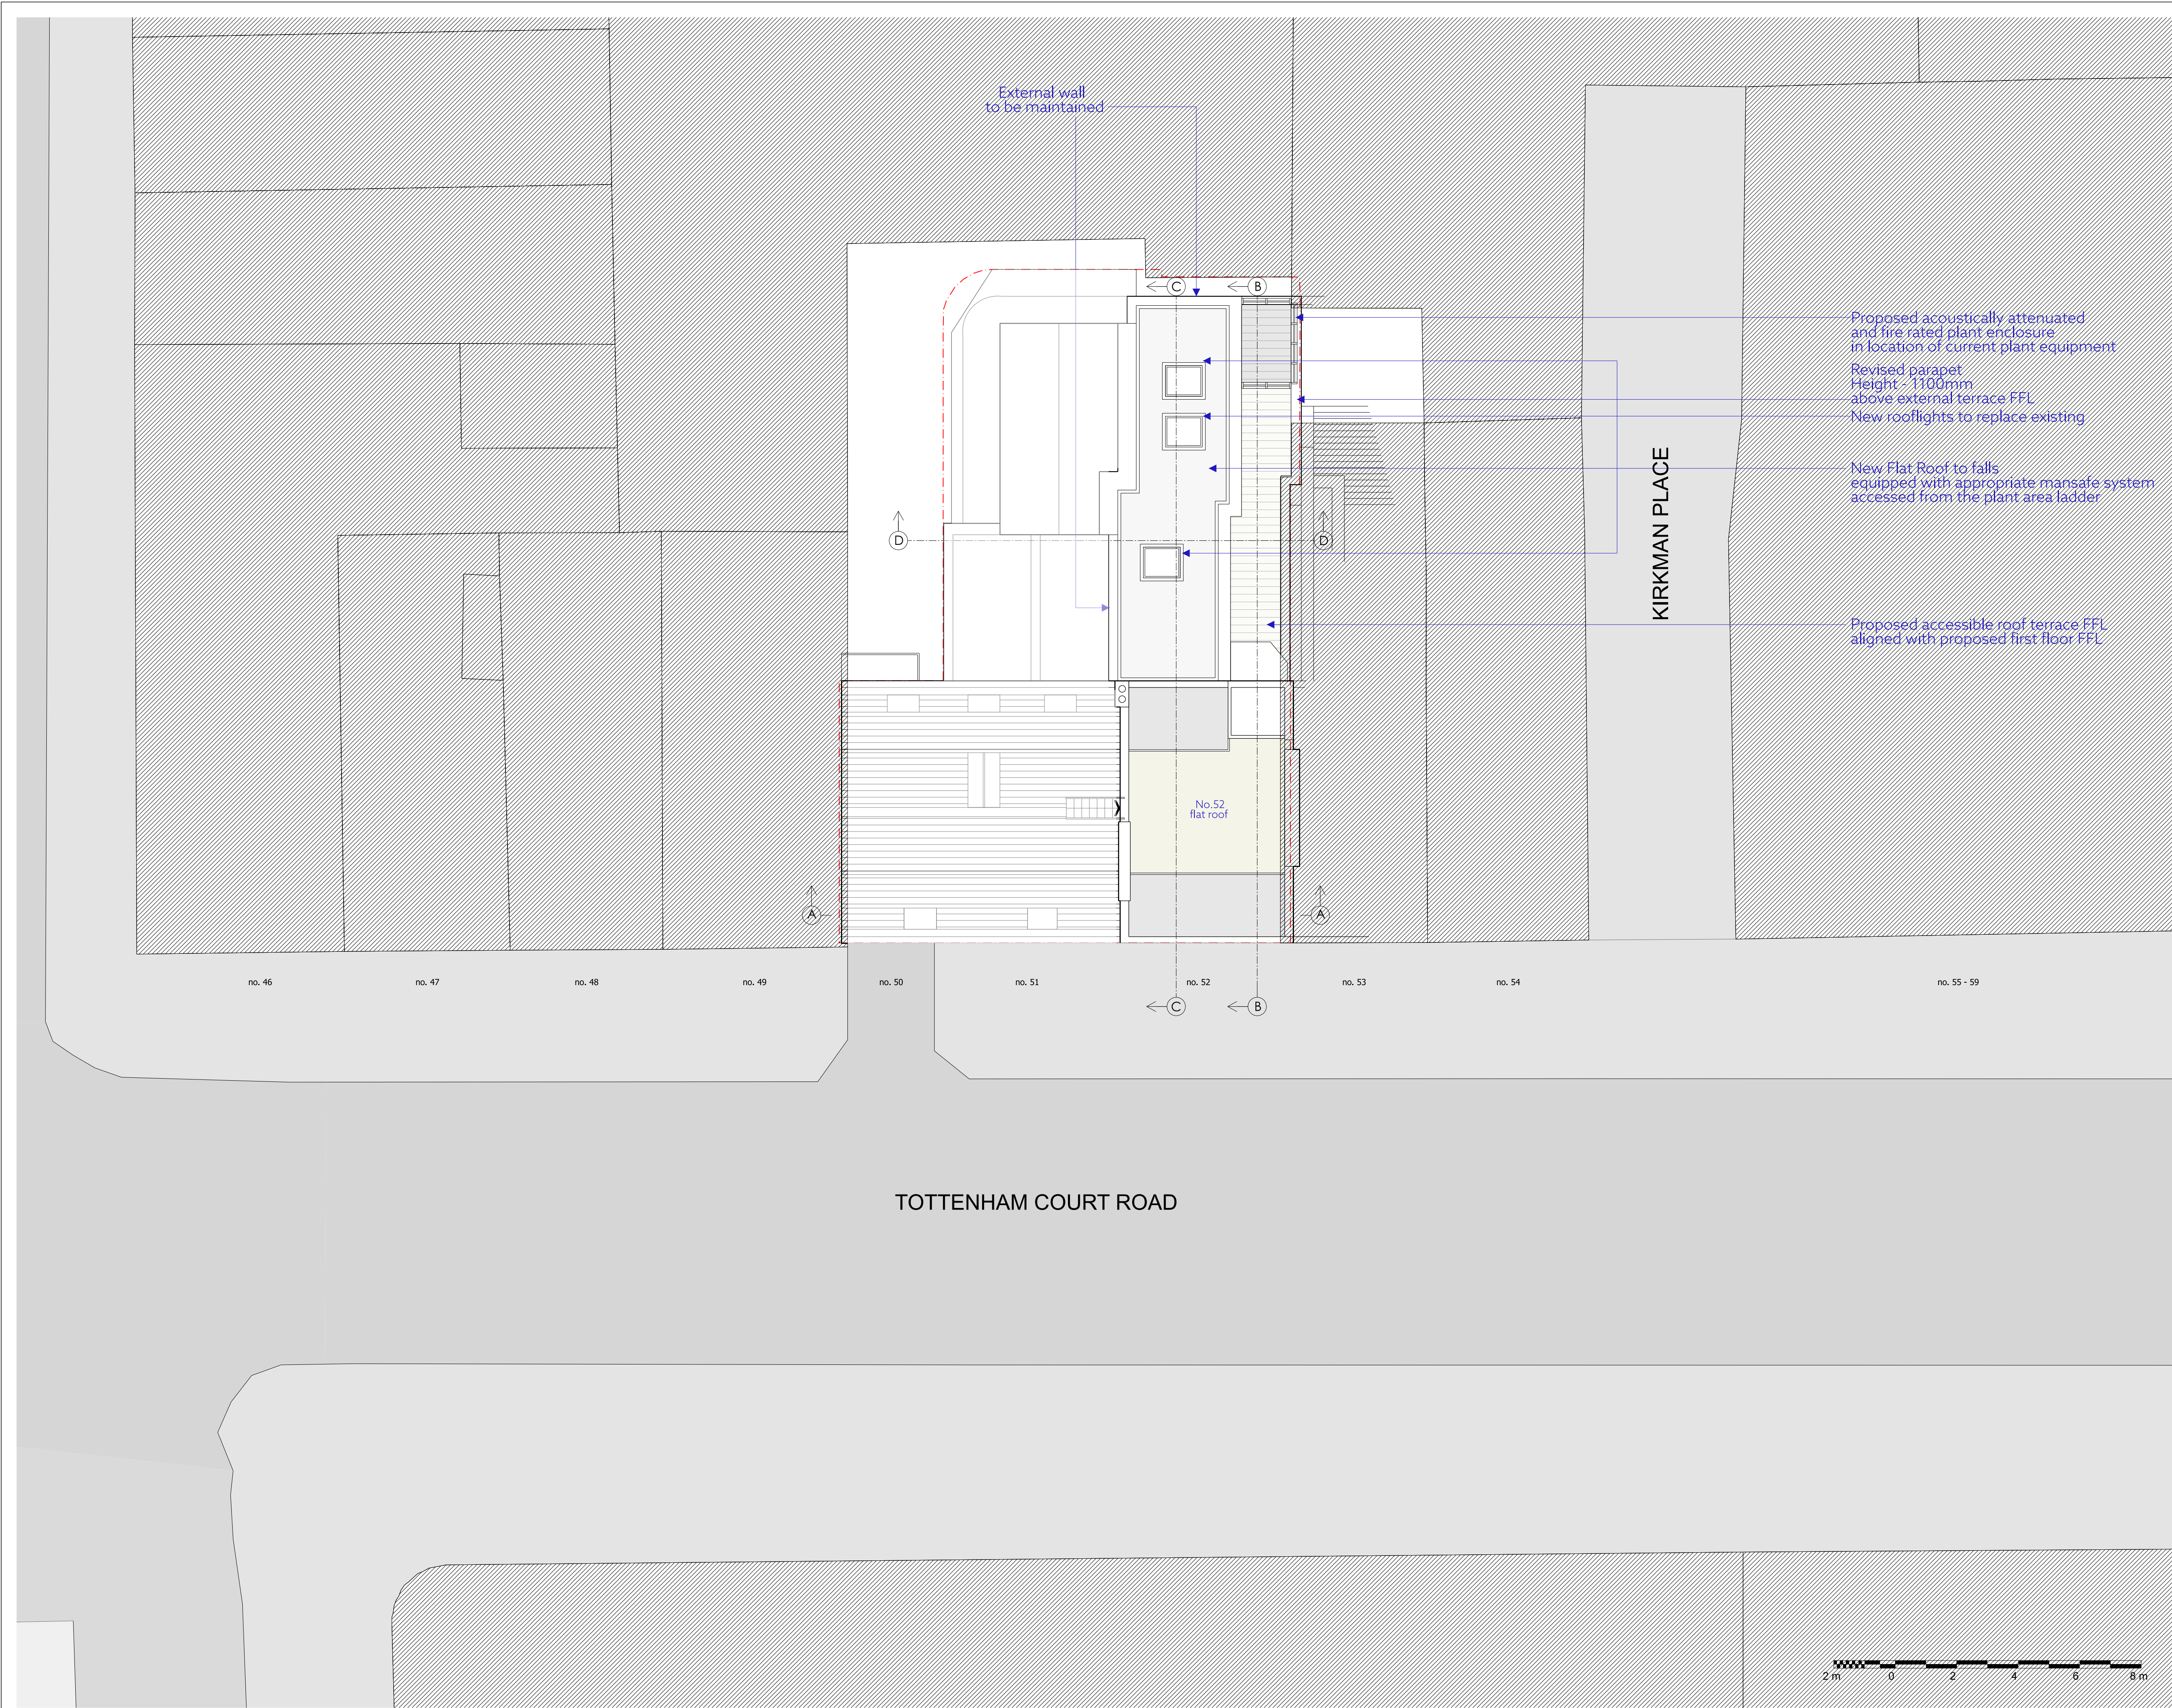

Key Plan - Scale 1:1000@ A1

Site Boundary - - -

Notes:

Drawing should be used for information only.

Do not scale from this drawing. Dimensions are only approximate and should be checked on site.

All omissions and discrepancies to be reported to the Architect immediately.

 Proposed

Planning Issue	24/08/22	AG	P01
Revision description	Date	By	Rev

**GOLDSTEIN
HEATHER**

E: info@goldsteinheather.co.uk I T: 020 3876 8990


Project
51-52 Tottenham Court , W1T

Client
Atlas Properties

Stage
Planning

Drawing
General Arrangement
Roof Plan
Proposed

Drawn AG	Initially drawn 08/08/2022	Scale 1: 100@A1 1: 200@A3
Job number 22011	Drawing number GHA-XX-RF-DR-A-2015	Revision P01

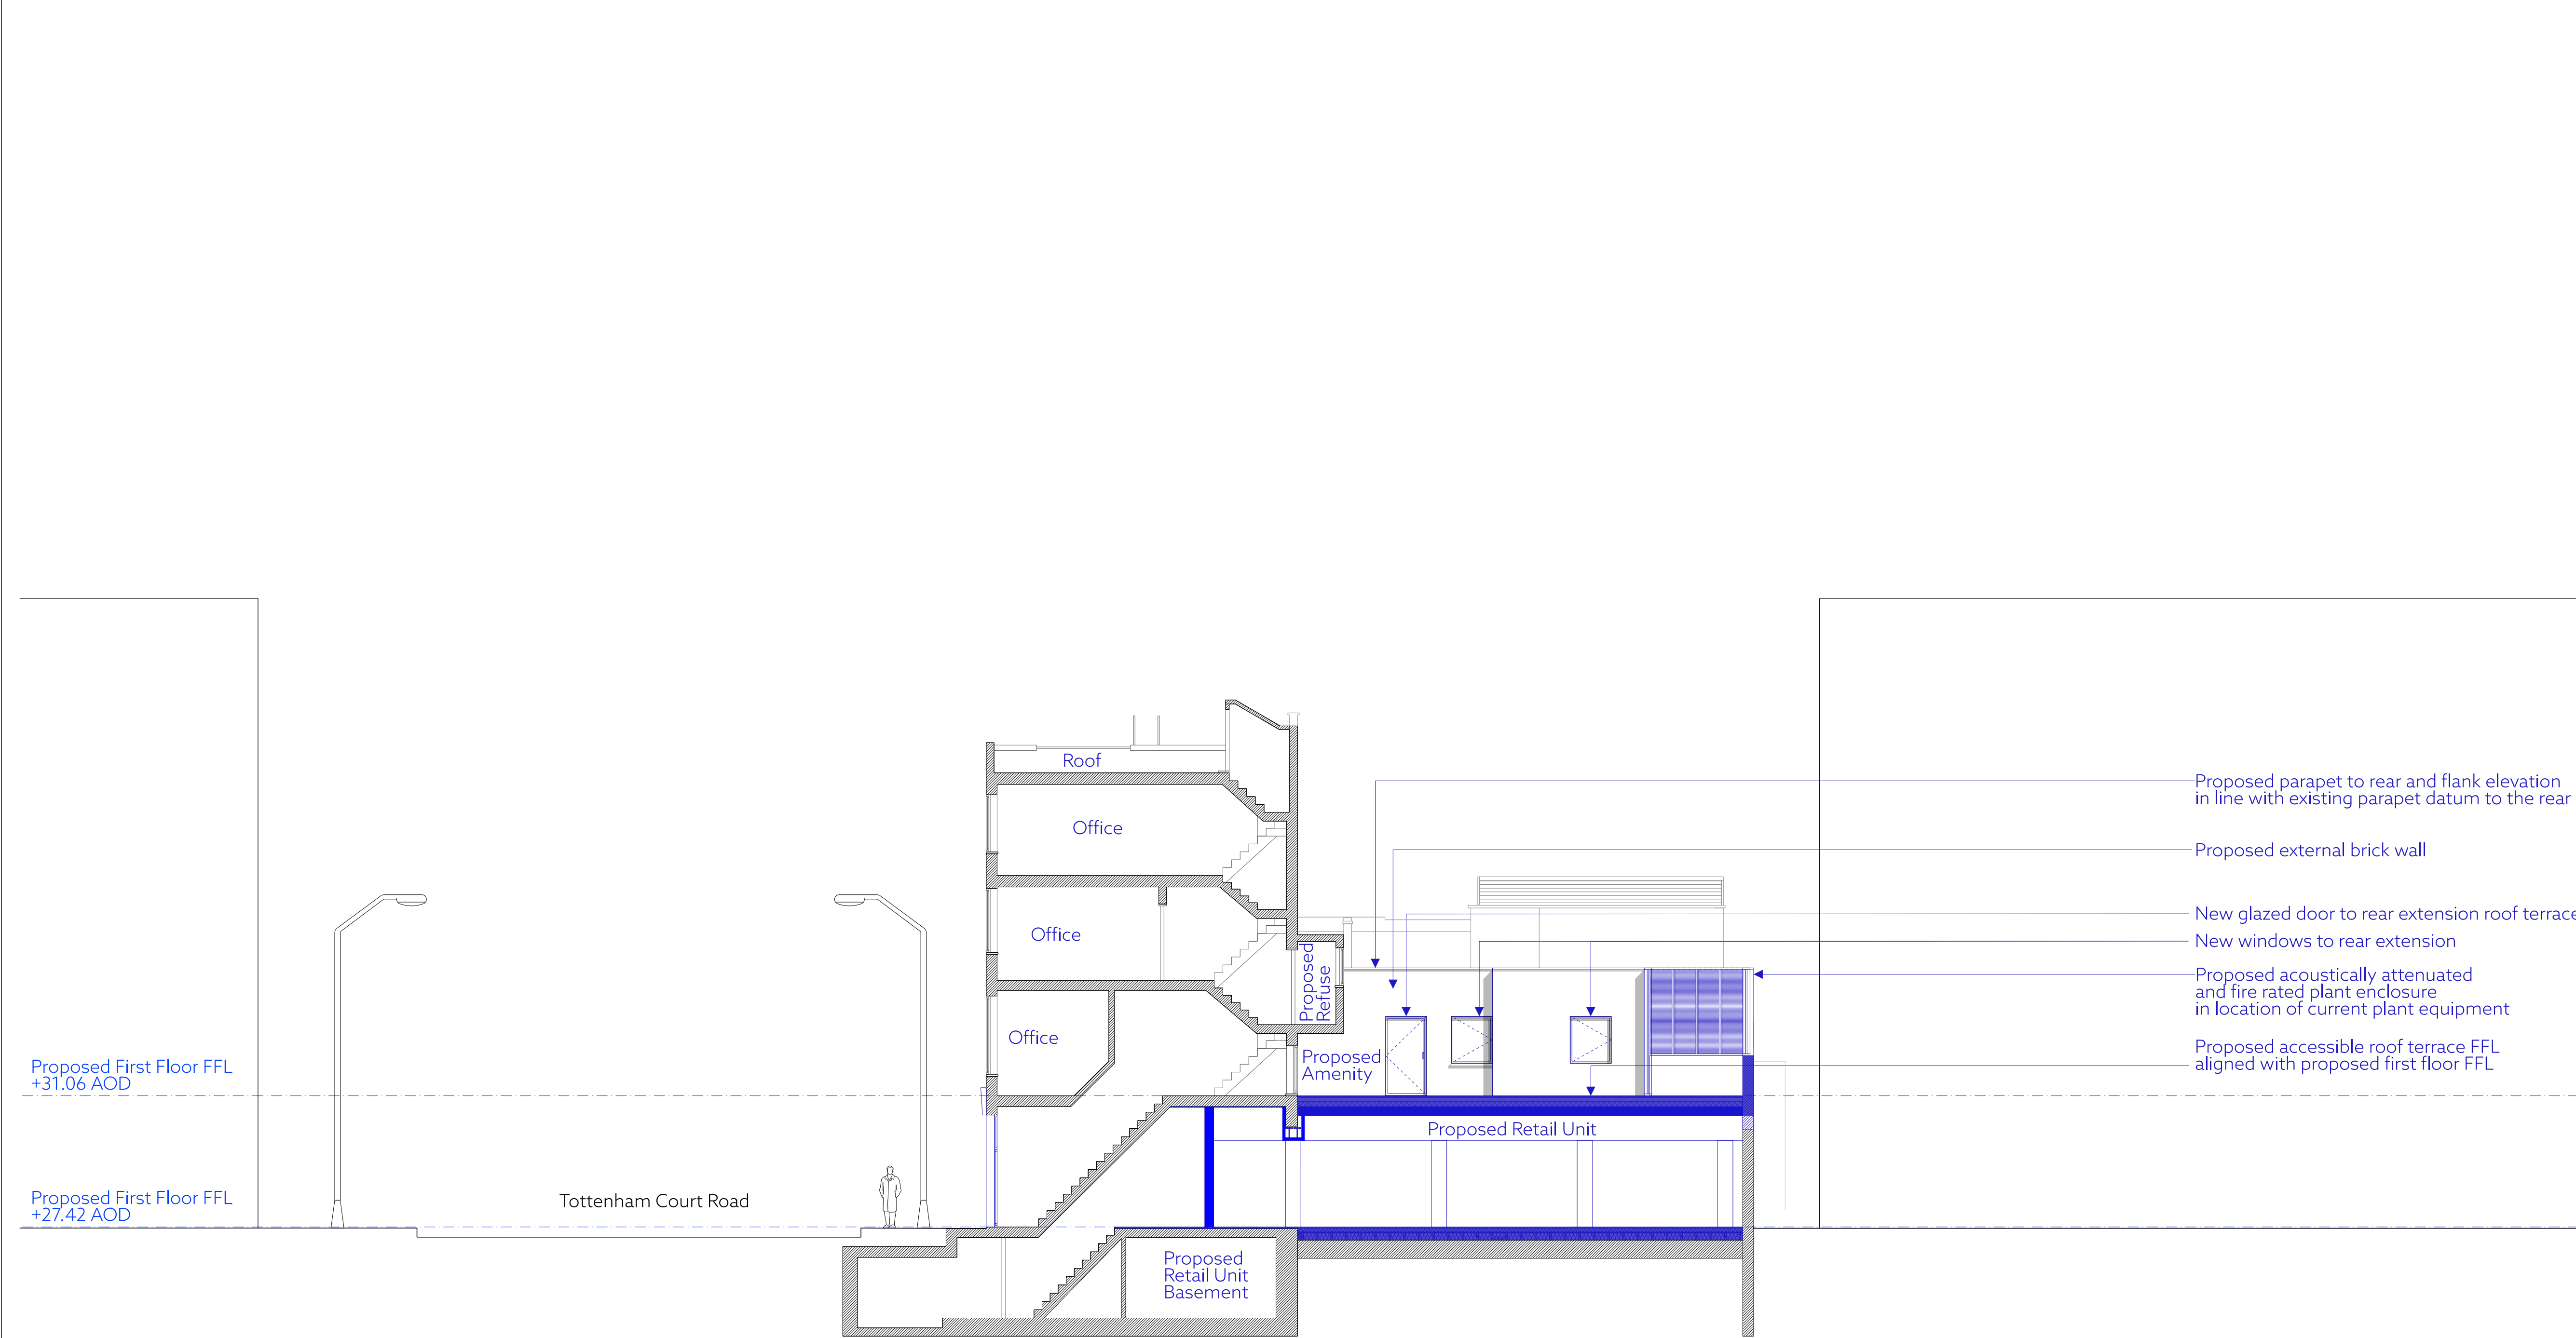

Key Plan -- Scale 1:1000 @ A1
Site Boundary - - - -

Notes:
Drawing should be used for information only.

Do not scale from this drawing. Dimensions are only approximate and should be checked on site.

All omissions and discrepancies to be reported to the Architect immediately.

 Proposed

- Proposed parapet to rear and flank elevation in line with existing parapet datum to the rear
- Proposed external brick wall
- New glazed door to rear extension roof terrace
- New windows to rear extension
- Proposed acoustically attenuated and fire rated plant enclosure in location of current plant equipment
- Proposed accessible roof terrace FFL aligned with proposed first floor FFL

Planning Issue	24/08/22	AG	P01
Revision description	Date	By	Rev

**GOLDSTEIN
HEATHER**

E: info@goldsteinheather.co.uk I T: 020 3876 8990

Project
51-52 Tottenham Court , W1T

Client
Atlas Properties

Stage
Planning

Drawing
General Arrangement
BB Section
Proposed

Drawn AG	Initially drawn 08/08/2022	Scale 1: 100@A1 1: 200@A3
Job number 22011	Drawing number GHA-XX-BB-DR-A-2031	Revision P01





Key Plan -- Scale 1:1000@ A1
Site Boundary - - -

Notes:
Drawing should be used for information only.

Do not scale from this drawing. Dimensions are only approximate and should be checked on site.

All omissions and discrepancies to be reported to the Architect immediately.



Planning Issue	24/08/22	AG	P01
Revision description	Date	By	Rev

**GOLDSTEIN
HEATHER**

E: info@goldsteinheather.co.uk I T: 020 3876 8990

Project
51-52 Tottenham Court , W1T

Client
Atlas Properties

Stage
Planning

Drawing
General Arrangement
North-East Elevation
Proposed

Drawn AG	Initially drawn 08/08/2022	Scale 1: 100@A1 1: 200@A3
Job number 22011	Drawing number GHA-XX-XX-DR-A-2050	Revision P01