




FLEET ROAD

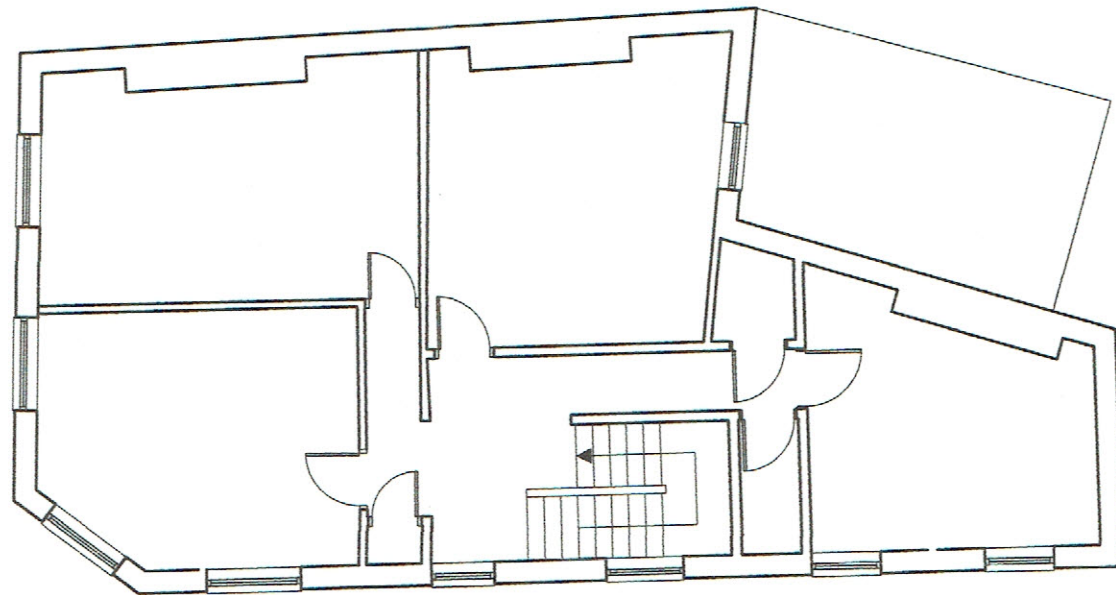

SECOND FLOOR

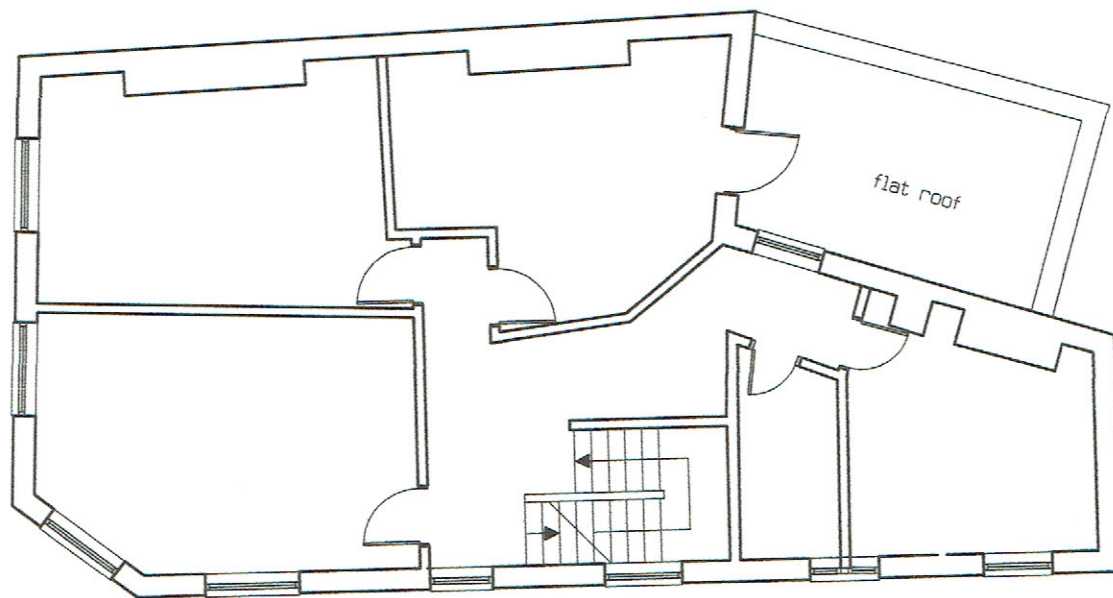


FIRST FLOOR

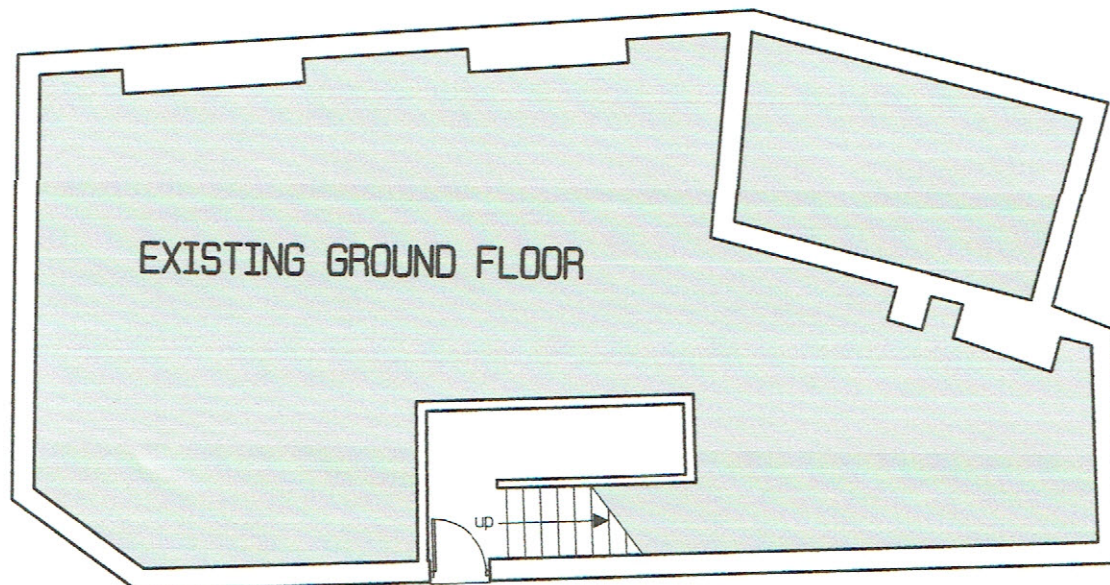

EXISTING GROUND FLOOR

ENTRANCE TO UPPER FLOORS

AGINCOURT ROAD

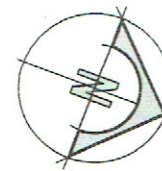

No	DATE
REVISIONS	

ROSENFELDER ASSOCIATES

Chartered Architects + Planning Consultants
10-12 Perrins Court Hampstead LONDON NW3 (020) 7794 4425

CLIENT :

PROJECT : ALTERATIONS


SITE : 2 FLEET ROAD
LONDON NW3 2GS

DRAWING : EXISTING PLANS

DATE: 08.22 DRAWN BY: SCALE: 1:100@A3

JOB + DRAWING No:

FR.910.21

 



F L E E T R O A D



A G I N C O U R T R O A D





N W ELEVATION TO REAR OF 2A FLEET ROAD

No	DATE
REVISIONS	


ROSENFELDER ASSOCIATES
Chartered Architects + Planning Consultants
10-12 Perrins Court Hampstead LONDON NW3 (020) 7794 4425

CLIENT :	
PROJECT :ALTERATIONS	
SITE :2 FLEET ROAD LONDON NW3 2GS	
DRAWING :EXISTING ELEVATIONS	
DATE: 08.22	DRAWN BY:
JOB + DRAWING No:	SCALE: 1:100@A3
FR.910.22	

 


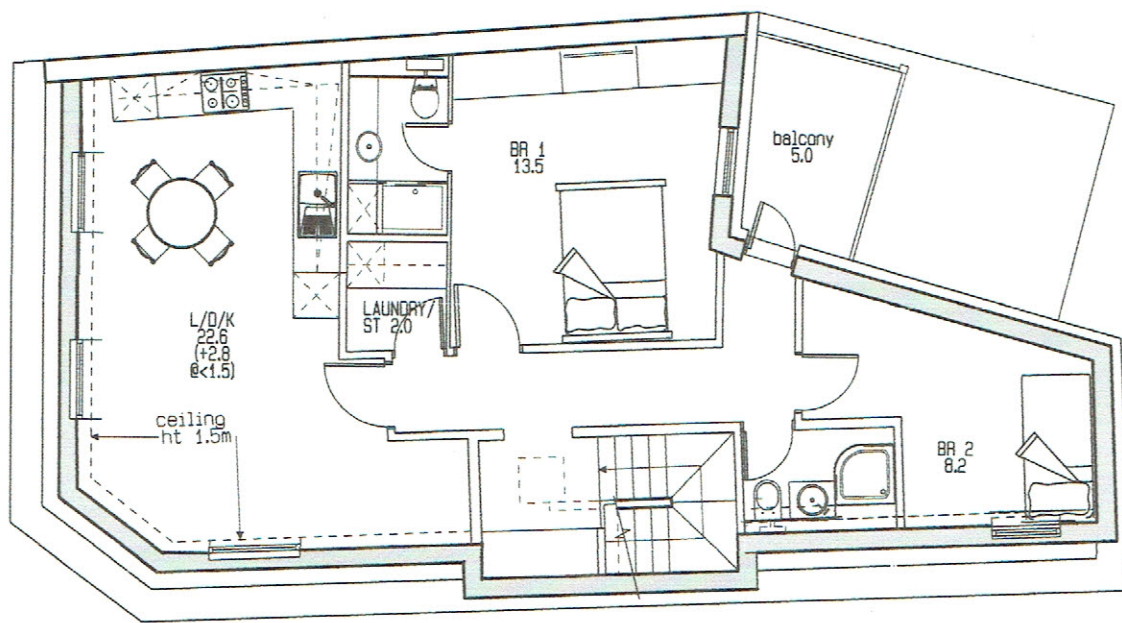


NEW THIRD FLOOR

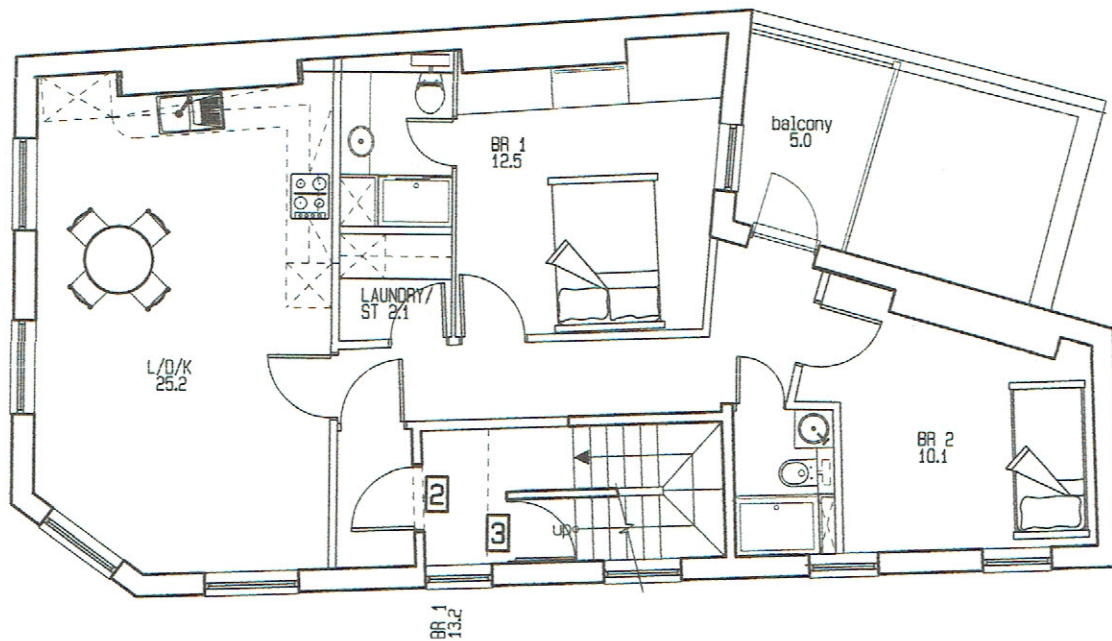

SECOND FLOOR

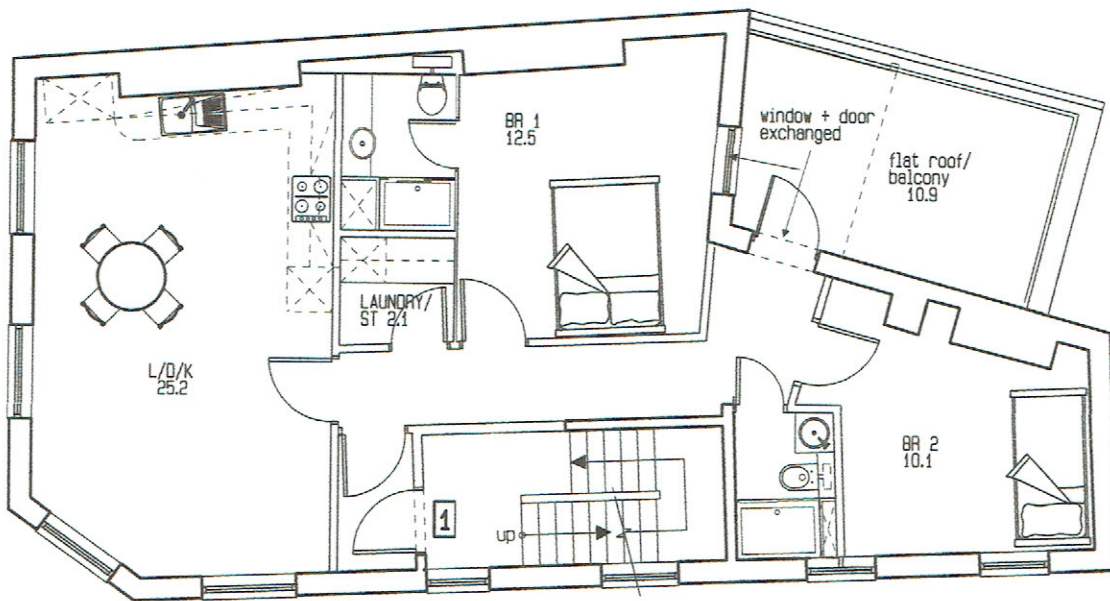

FIRST FLOOR

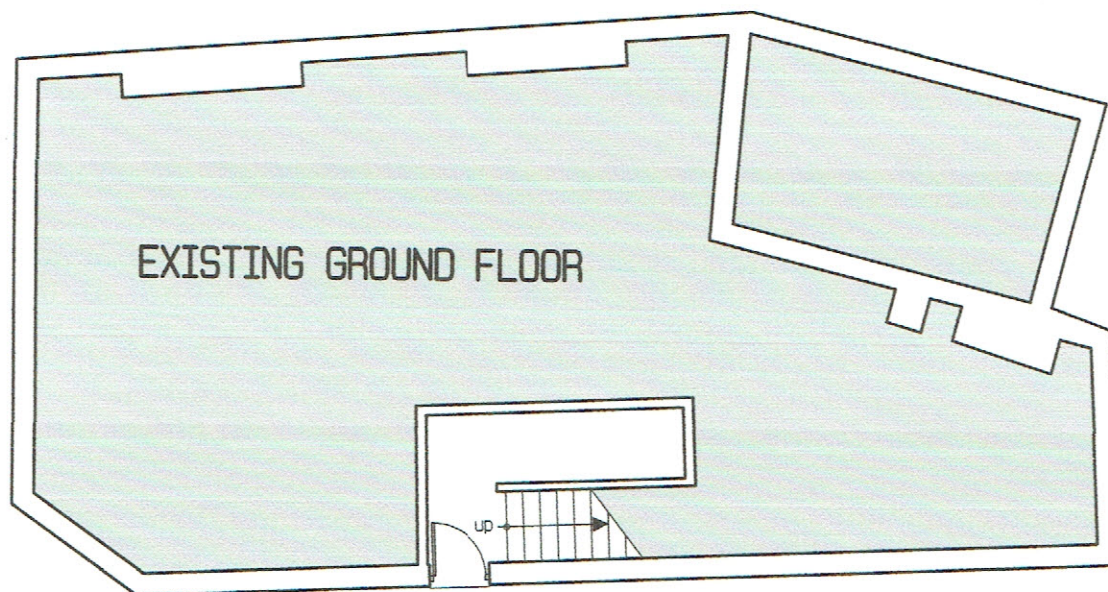


ENTRANCE TO UPPER FLOORS

NB BALCONY BALUSTRADES TO BE ETCHED GLASS
1500 AFFL


	GIA	TYPE
FIRST FLOOR	67.9	2b/3p
SECOND FLOOR	67.9	2b/3p
THIRD FLOOR	68.4	2b/3p

TOTAL UNITS 3
TOTAL PERSONS 9

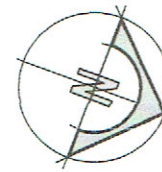

FLEET ROAD

AGINCOURT ROAD

 

No	DATE
1	

REVISIONS

ROSENFELDER ASSOCIATES
Chartered Architects + Planning Consultants
10-12 Perrins Court Hampstead LONDON NW3 (020) 7794 4425

CLIENT :
PROJECT : ALTERATIONS
SITE : 2 FLEET ROAD
LONDON NW3 2GS
DRAWING : PROPOSED PLANS


DATE: 08.22 DRAWN BY: SCALE: 1:100@A3

JOB + DRAWING No:

FR.910.23



FLEET ROAD

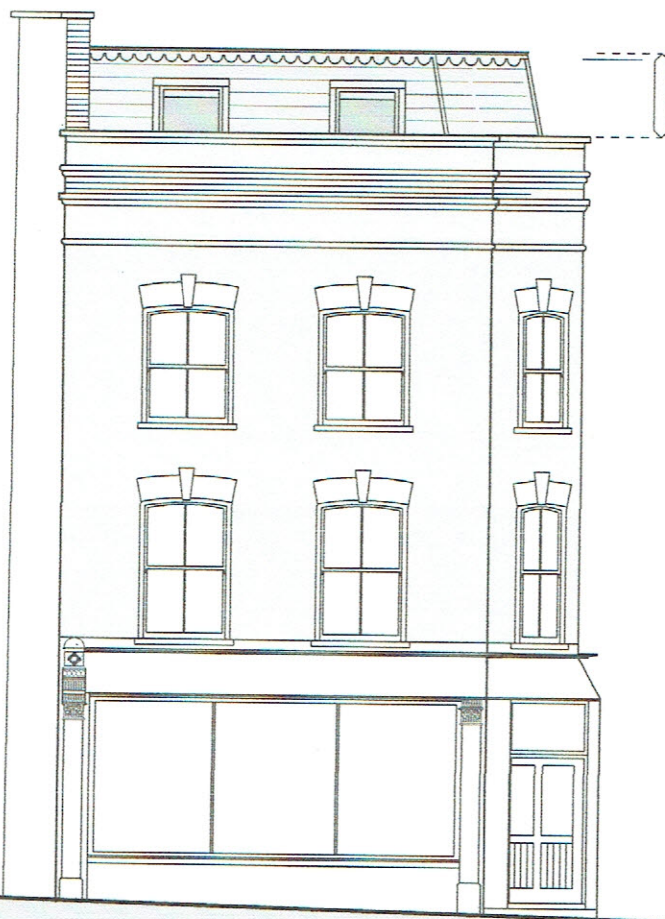

NEW MANSARD ROOF
new slate mansard roof
with 'Velux' rooflights



NEW MANSARD ROOF
new slate mansard roof
with 'Velux' rooflights.

AGINCOURT ROAD




new slate vertical cladding

N W ELEVATION TO REAR OF 2A FLEET ROAD


No	DATE
1	08/22
2	08/22
ROSENFELDER ASSOCIATES
Chartered Architects + Planning Consultants
10-12 Perrins Court Hampstead LONDON NW3 020 7794 4425

CLIENT :	
PROJECT :ALTERATIONS	
SITE :2 FLEET ROAD LONDON NW3 2GS	
DRAWING :PROPOSED ELEVATIONS	
DATE: 08/22	DRAWN BY:
JOB + DRAWING No:	SCALE: 1:100@A3
FR.910.24	

 


FLEET ROAD

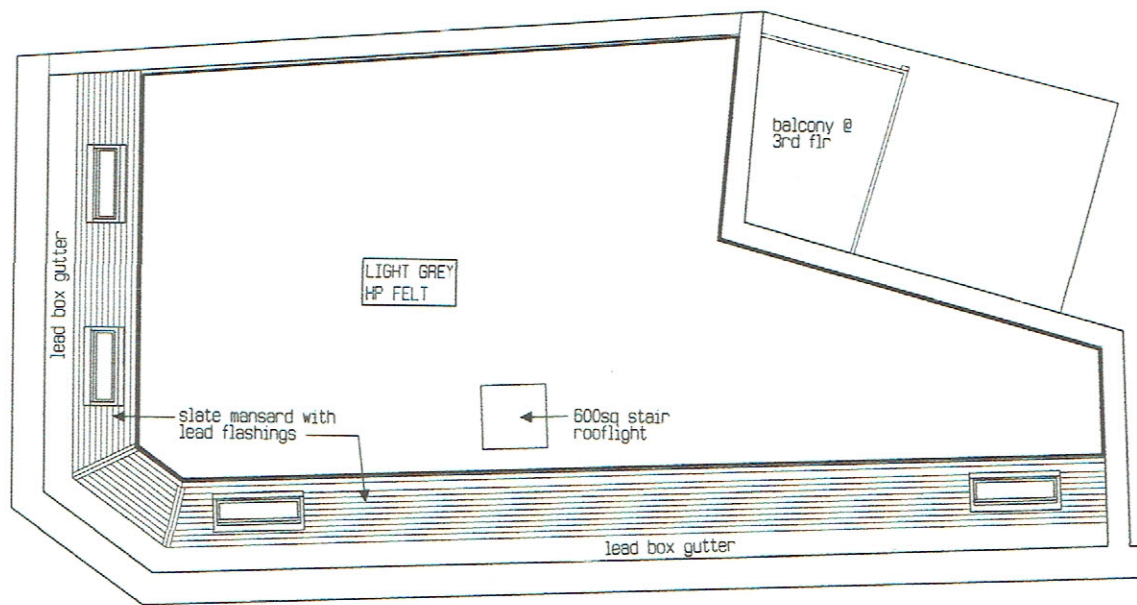

AGINCOURT ROAD


NEW THIRD FLOOR ROOF PLAN

FLEET ROAD

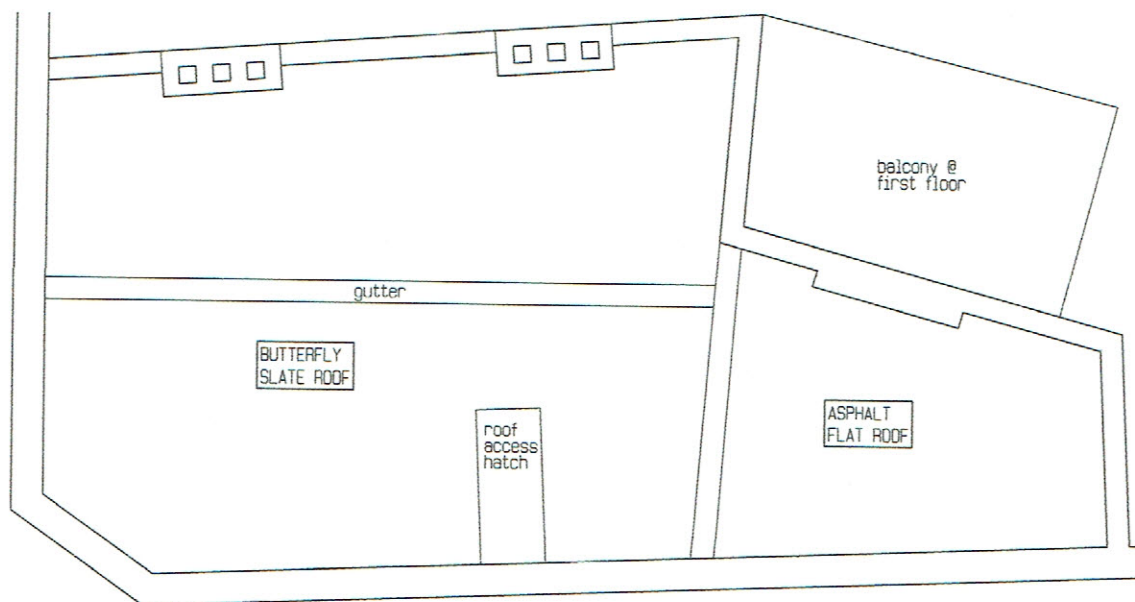

AGINCOURT ROAD


EXISTING SECOND FLOOR ROOF PLAN

 


No	DATE
REVISIONS	

ROSENFELDER ASSOCIATES
Chartered Architects + Planning Consultants
10-12 Perrins Court Hampstead LONDON NW3 (020) 7794 4425

CLIENT :					
PROJECT :	ALTERATIONS				
SITE :	2 FLEET ROAD LONDON NW3 2GS				
DRAWING :	EXISTING + PROPOSED ROOF PLANS				
DATE:	08.22	DRAWN BY:		SCALE:	1:100@A3
JOB + DRAWING No:					
FR.910.25					

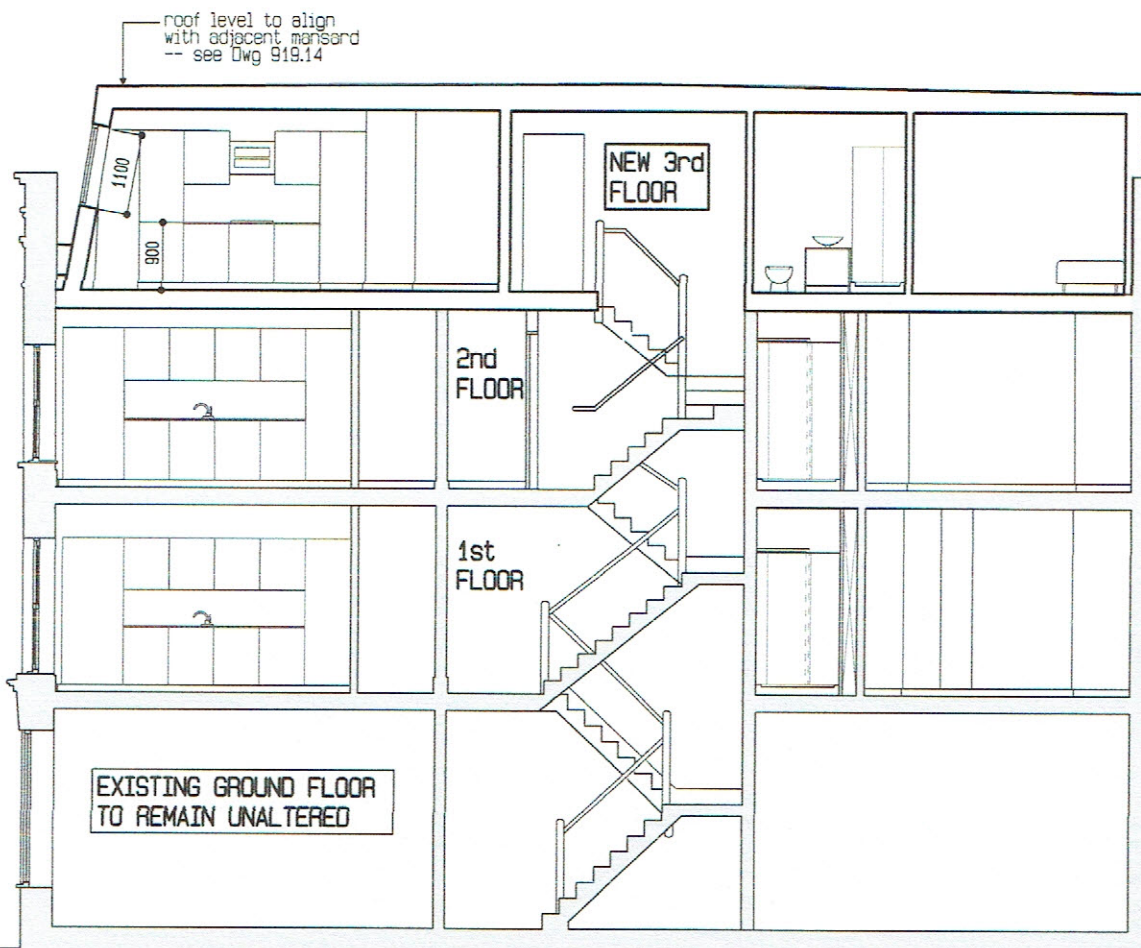

LONGITUDINAL SECTION A - A SHOWING NEW THIRD FLOOR

 

EXISTING STRUCTURE SHOWN
SHADED THUS :-

NEW STRUCTURE SHOWN
THUS :-

No	DATE

REVISIONS

ROSENFELDER ASSOCIATES
Chartered Architects + Planning Consultants
10-12 Perrins Court Hampstead LONDON NW3 (020) 7794 4425

CLIENT :
PROJECT : ALTERATIONS
SITE : 2 FLEET ROAD
LONDON NW3 2QS
DRAWING : SECTION A - A

DATE: 08.22	DRAWN BY:	SCALE: 1:100@A4
-------------	-----------	-----------------

JOB + DRAWING No:
FR.910.26