



1 EXISTING - LOWER GROUND FLOOR 1:100

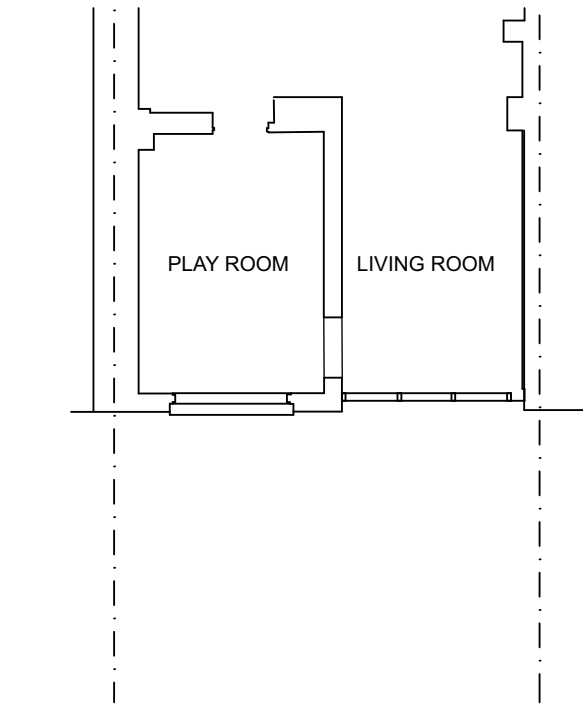

2 EXISTING - UPPER GROUND FLOOR 1:100

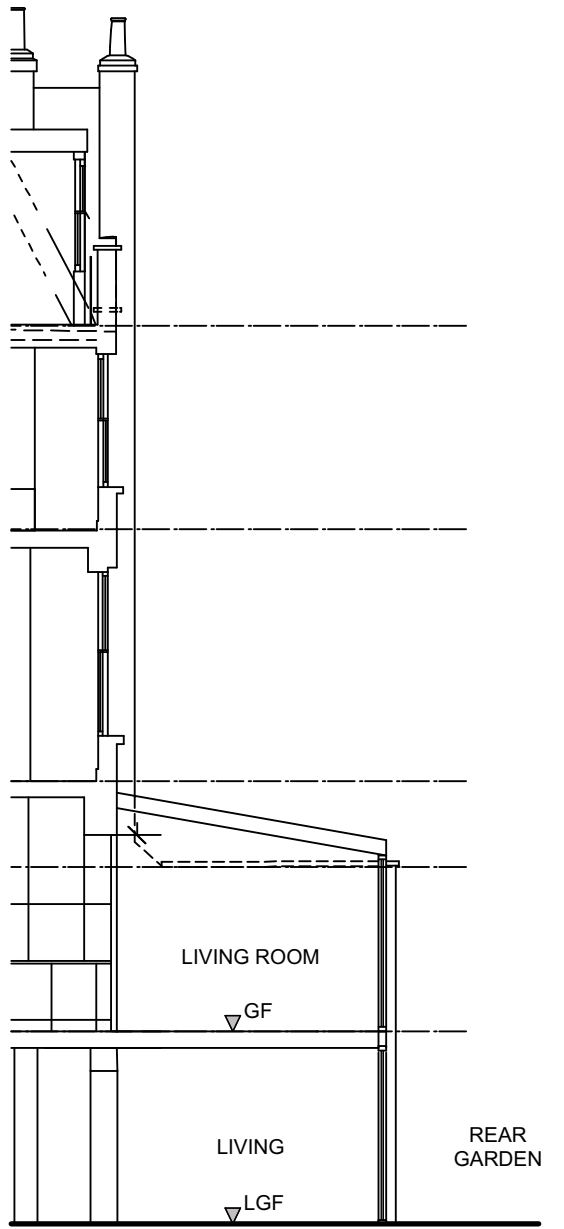

3 EXISTING - SECTION AA 1:100



4 EXISTING - REAR ELEVATION 1:100



This drawing is not to be scaled. All dimensions to be checked on site before production or work begins on site.
Any discrepancies to be notified immediately to Charles Doe Architects. Do not reproduce this drawing without the prior consent of Charles Doe Architects.

ISSUE - PLANNING APPROVAL

CHARLES DOE ARCHITECTS
Richmond Bridge House Tel: +44 (0) 20 8948 4200
419 Richmond Rd
TW1 2EX

12 EGBERT ST
LONDON NW1 8LT

Title
EXTERNAL REAR SPIRAL STAIR
EXISTING DRAWINGS

Scale 1:100 @ A3
Date JULY 2022

Project 1459
Drawing No. S-01