

MILLFIELD PLACE

ELECTRIC CHARGING POINT

CYCLE PARKING

HOME OFFICE
(AND CYCLE PARKING)

PARKING

SLIDING GATE

MILLFIELD LANE

BINS

BATH

DRESSING

MASTER
BEDROOM

PLAY
ROOM

RAMP

LIVING

DECK

HALL

KITCHEN

AIR SOURCE
HEAT PUMP

SEE LANDSCAPING DESIGN ARC/MFP/01 FOR PLANTING



SCREEN
PLANTING



LAWN
AREA




TIMBER
DECKING




YORK
STONE
& GROUND
COVER



SHADE
PLANTING

 

GRANITE
SETTS

 


archplan


architects and property management

1 Millfield Place, Highgate, London N6 6JP
Tel: 020 8341 5628 e-mail: archplan@hotmail.com

Drawing no	ML/11C	Copyright	Archplan 2020
Project	2 MILLFIELD LANE LONDON N6 6JD	Title	GROUND FLOOR AS PROPOSED
Scale	1:100 At A3	Date	NOV 2020
	1:50 At A1	Drawn by	
		Checked by	

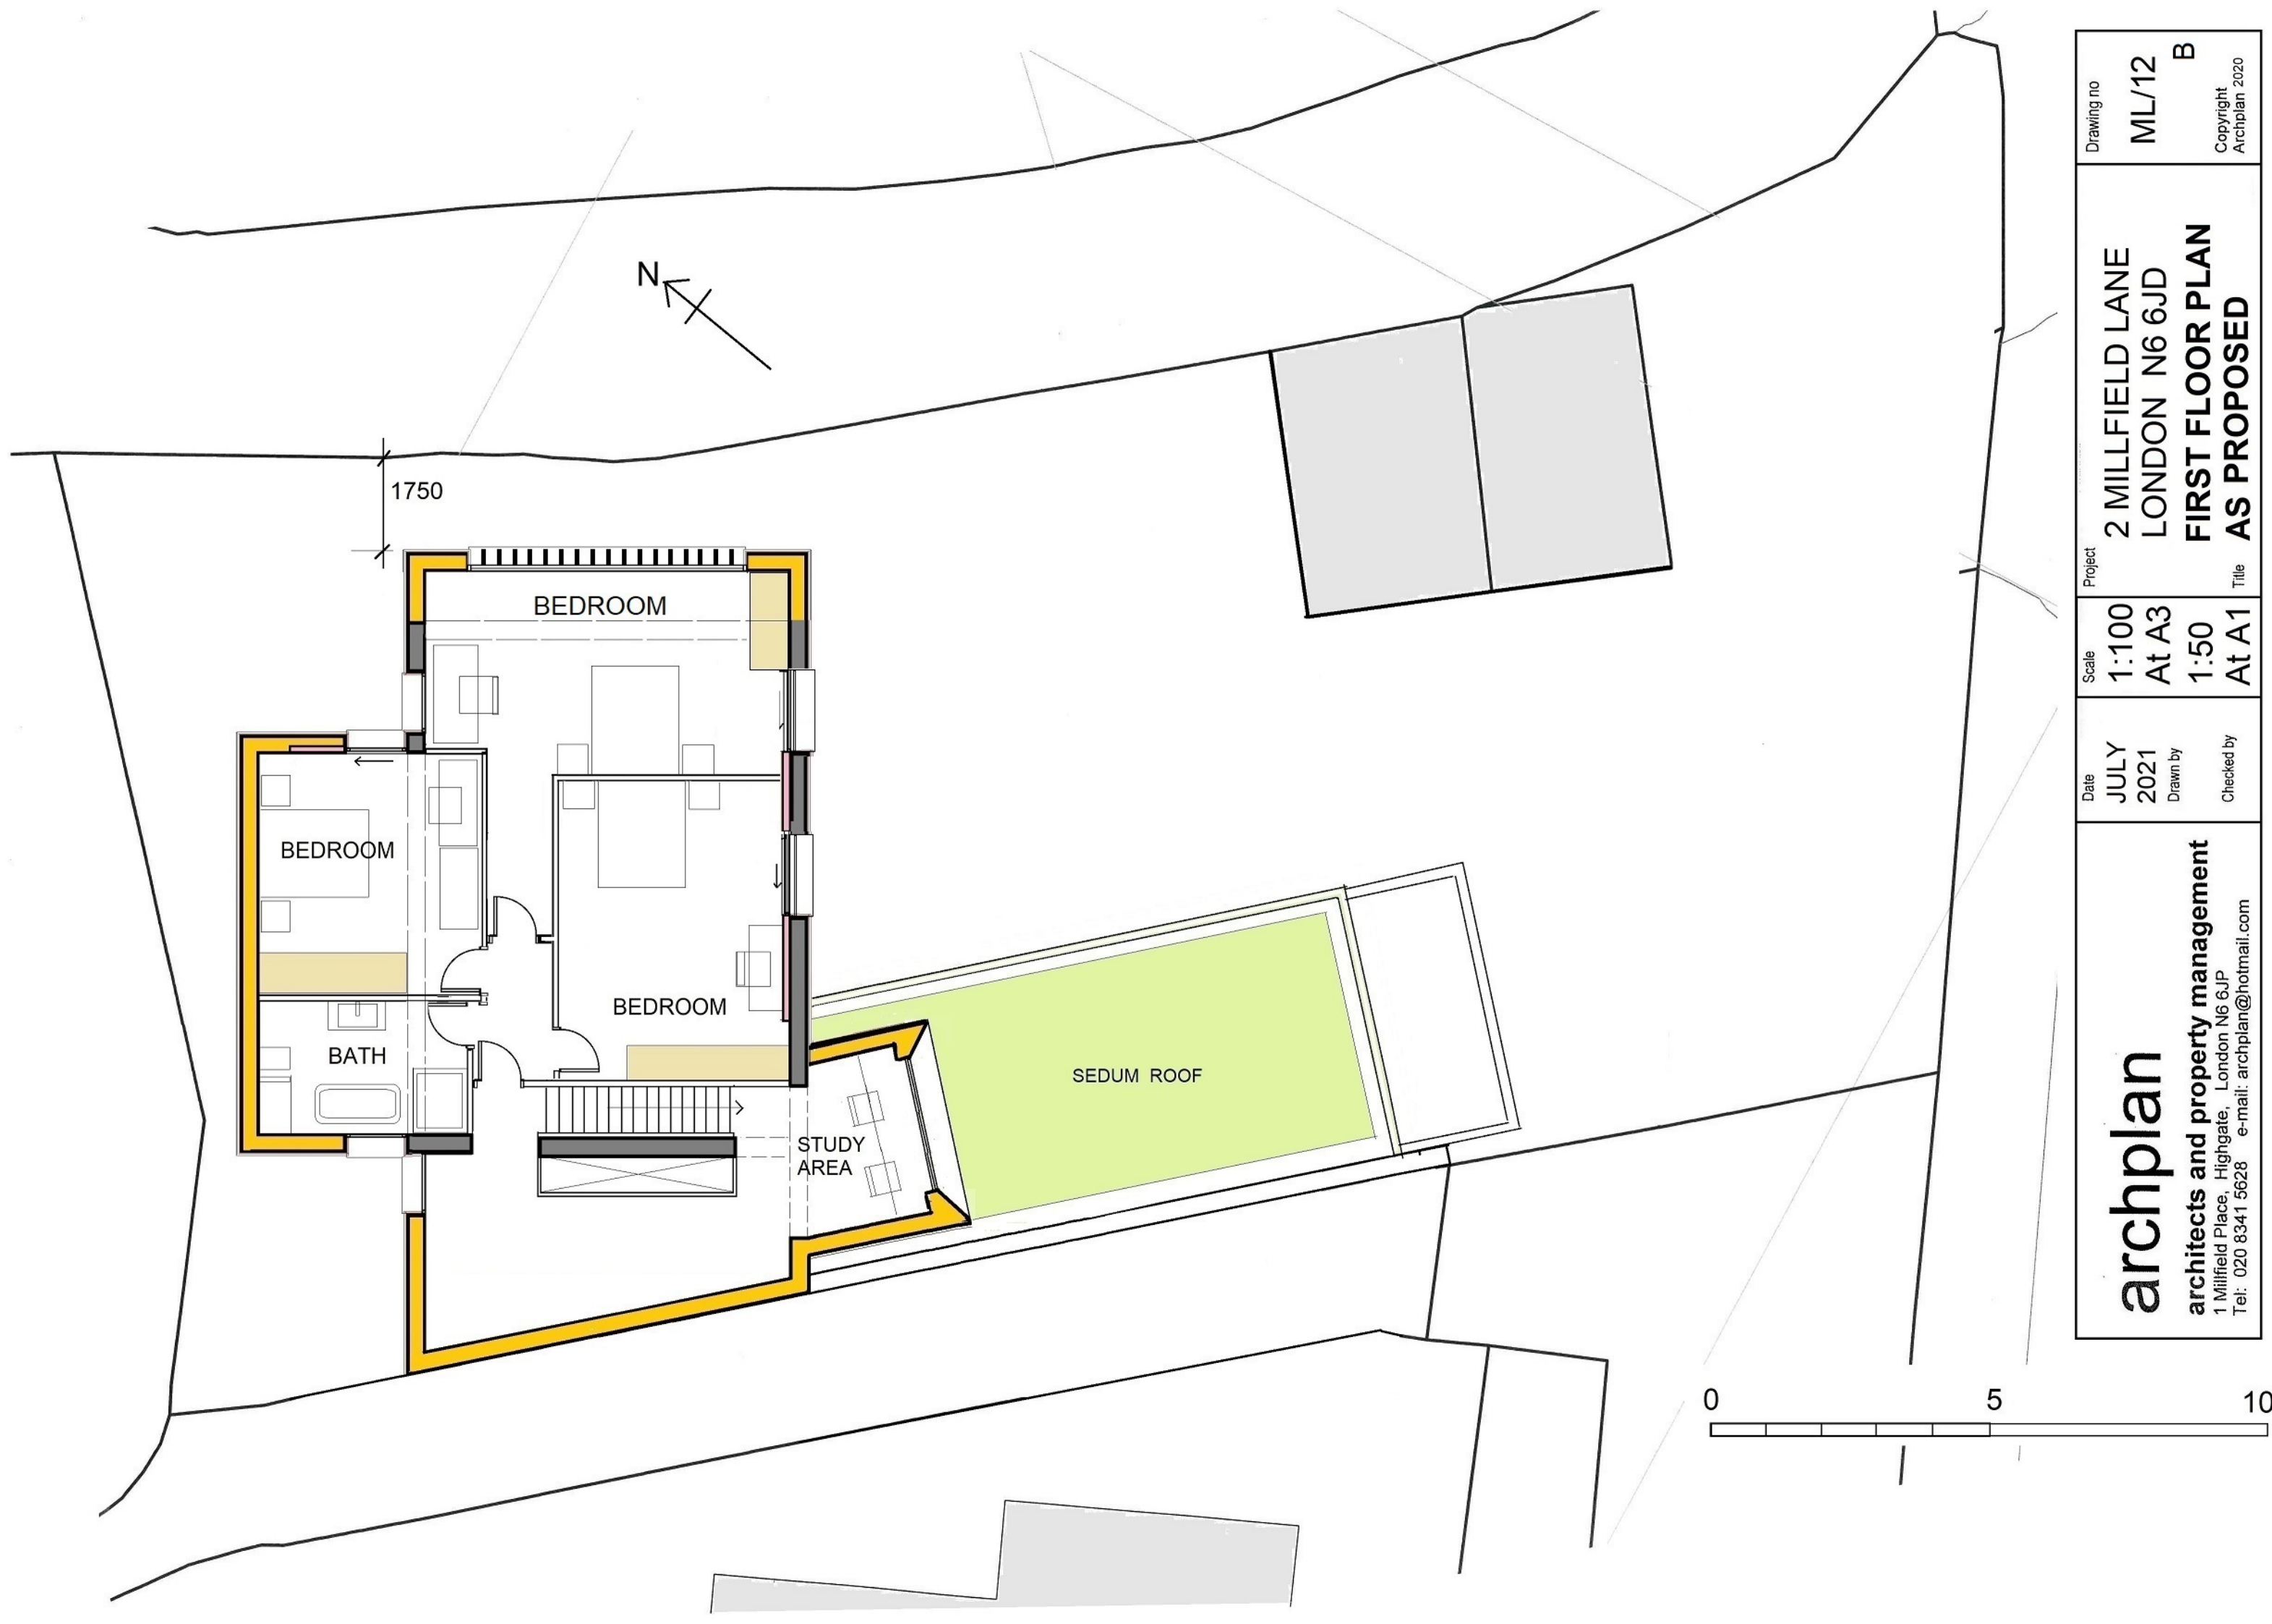

archplan architects and property management 1 Millfield Place, Highgate, London N6 6JP Tel: 020 8341 5628 e-mail: archplan@hotmail.com		Date JULY 2021 Drawn by		Scale 1:100 At A3		Project 2 MILLFIELD LANE LONDON N6 6JD FIRST FLOOR PLAN AS PROPOSED		Drawing no ML/12 B Copyright Archplan 2020	
		Checked by		1:50 At A1		Title			

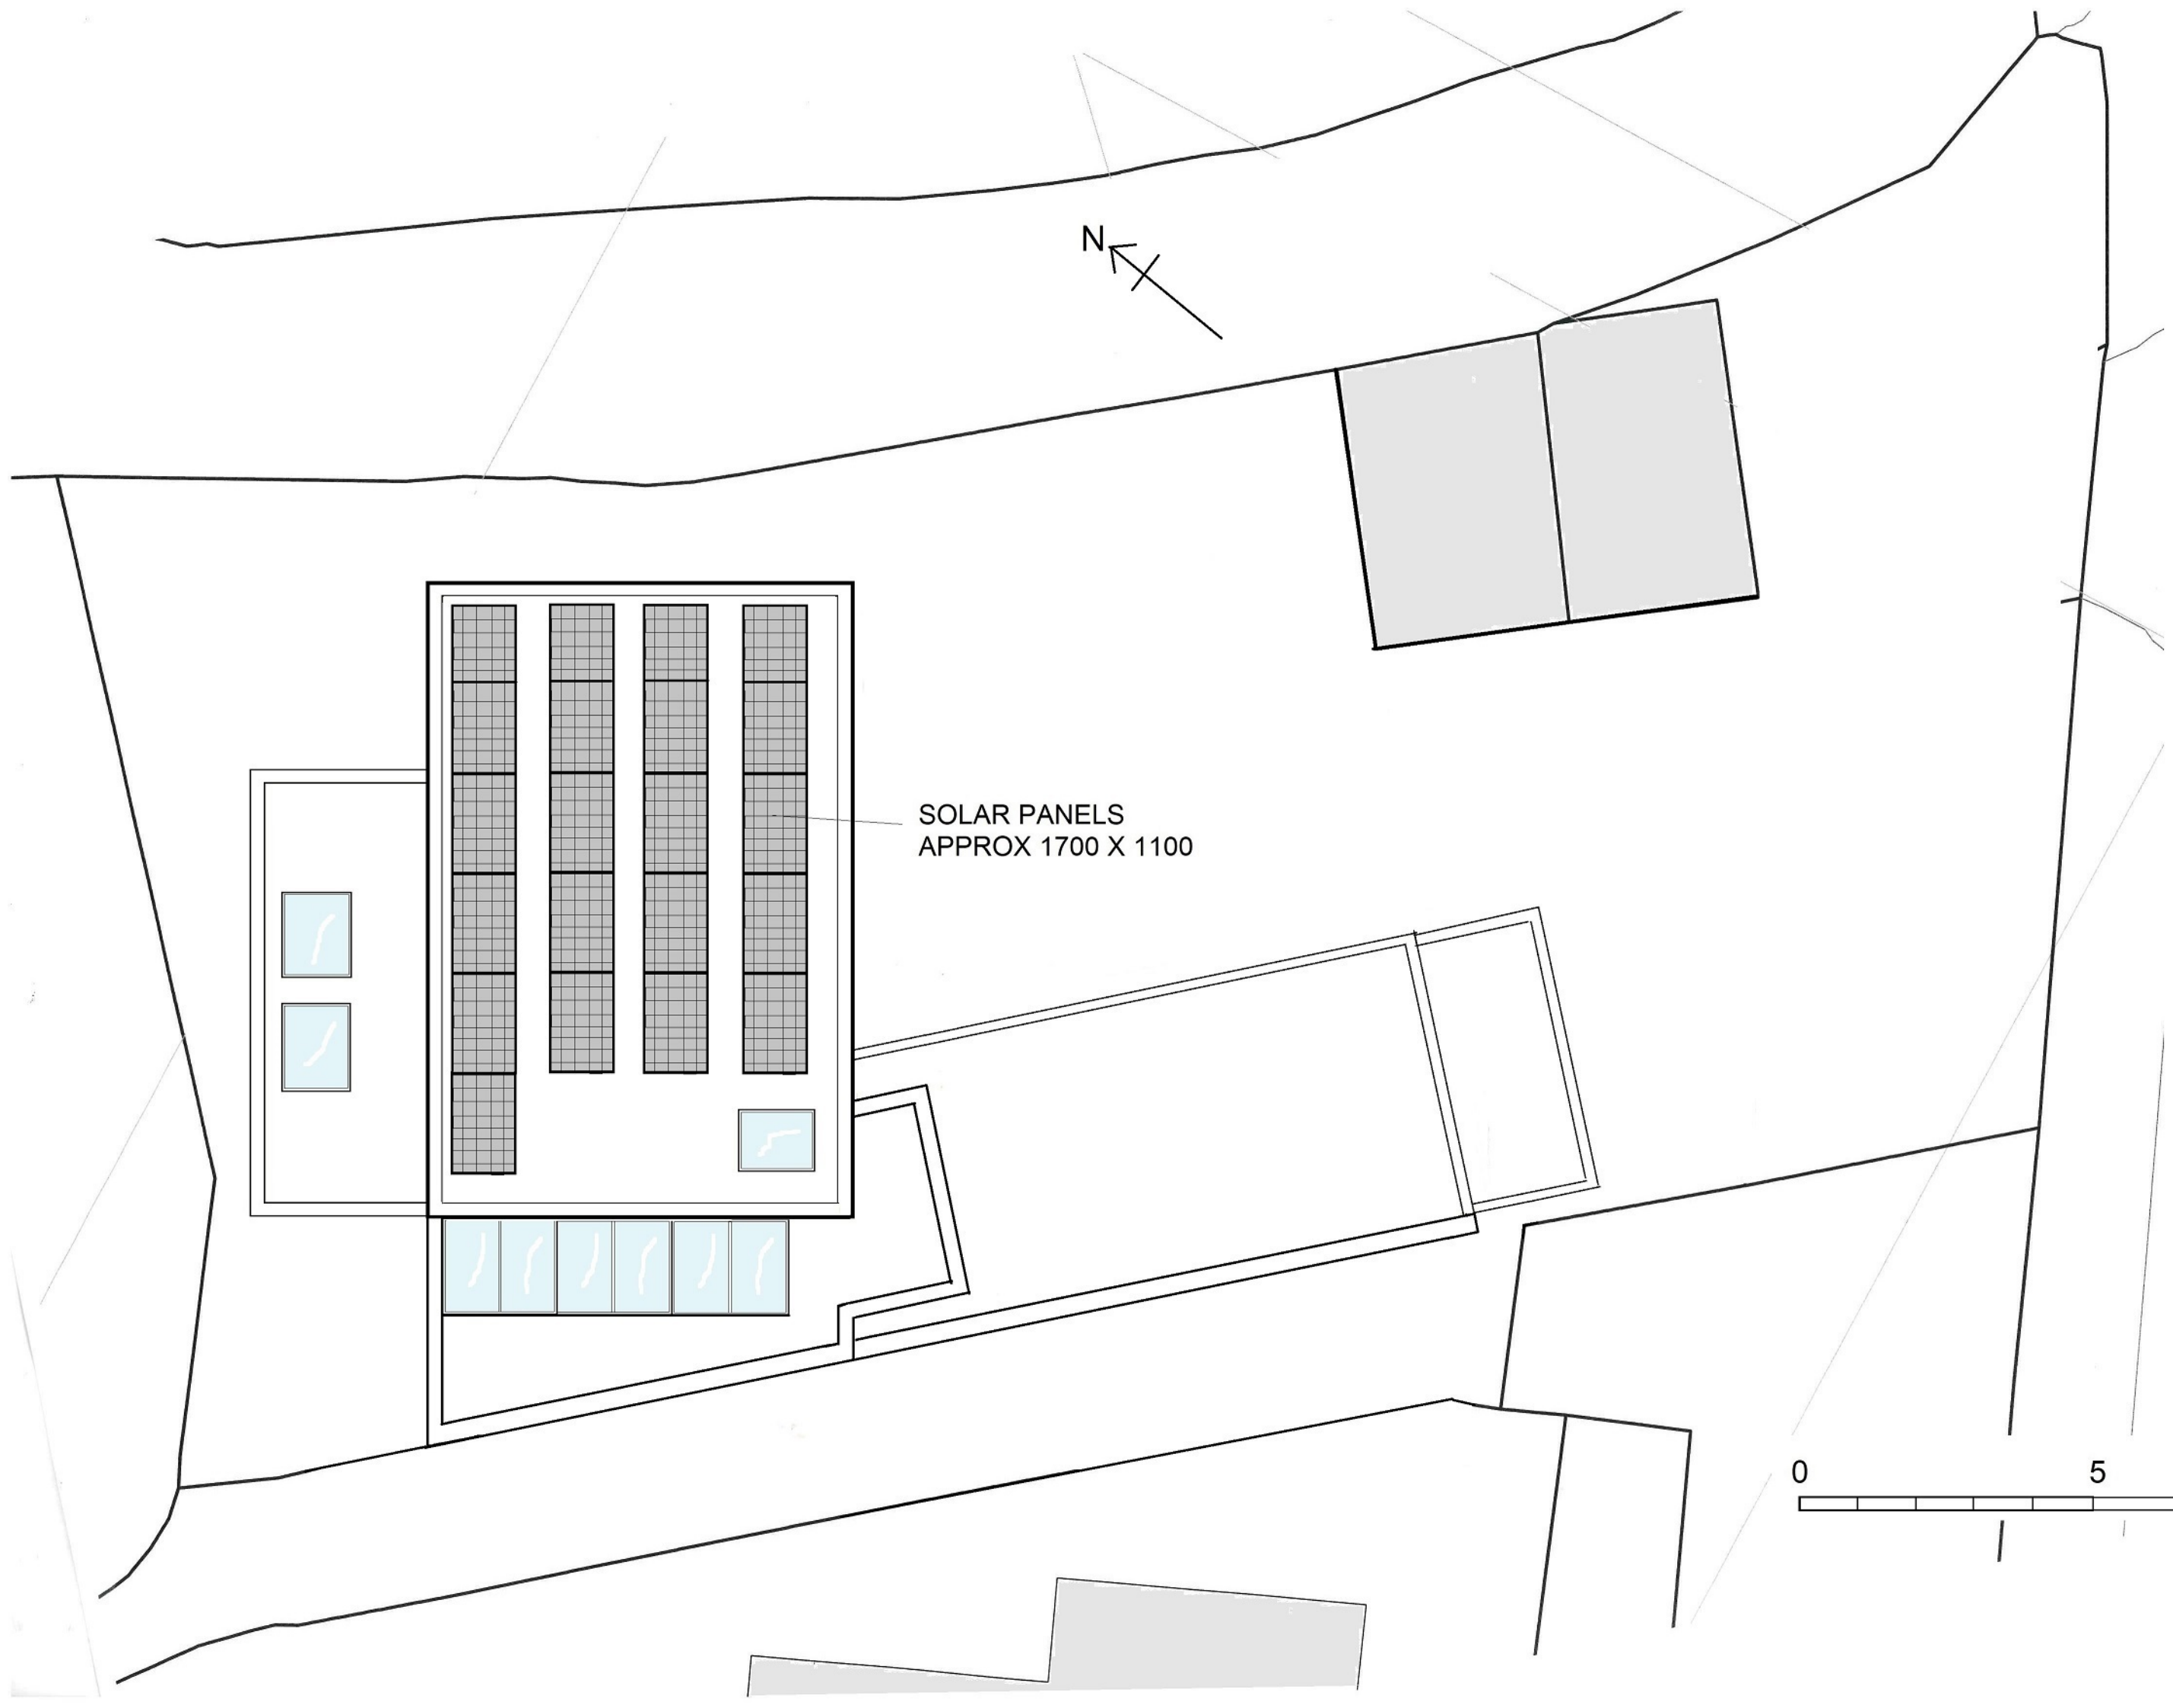


archplan architects and property management 1 Millfield Place, Highgate, London N6 6JP Tel: 020 8341 5628 e-mail: archplan@hotmail.com		Date NOV 2020	Scale 1:100 At A3	Project 2 MILLFIELD LANE LONDON N6 6JD	Drawing no ML/13
		Drawn by	1:50 At A1	Roof Plan AS PROPOSED	B
		Checked by			Copyright Archplan 2020



SECTION A-A



SECTION B-B

 

archplan

architects and property management

1 Millfield Place, Highgate, London N6 6JP
Tel: 020 8341 5628 e-mail: archplan@hotmail.com

Date
NOV 2020
Drawn by

Checked by


Scale
1:100
At A3
1:50
At A1

Project
2 MILLFIELD LANE
LONDON N6 6JD
SECTIONS
Title **AS PROPOSED**

Drawing no
ML/14
B
Copyright
Archplan 2020




SECTION C-C

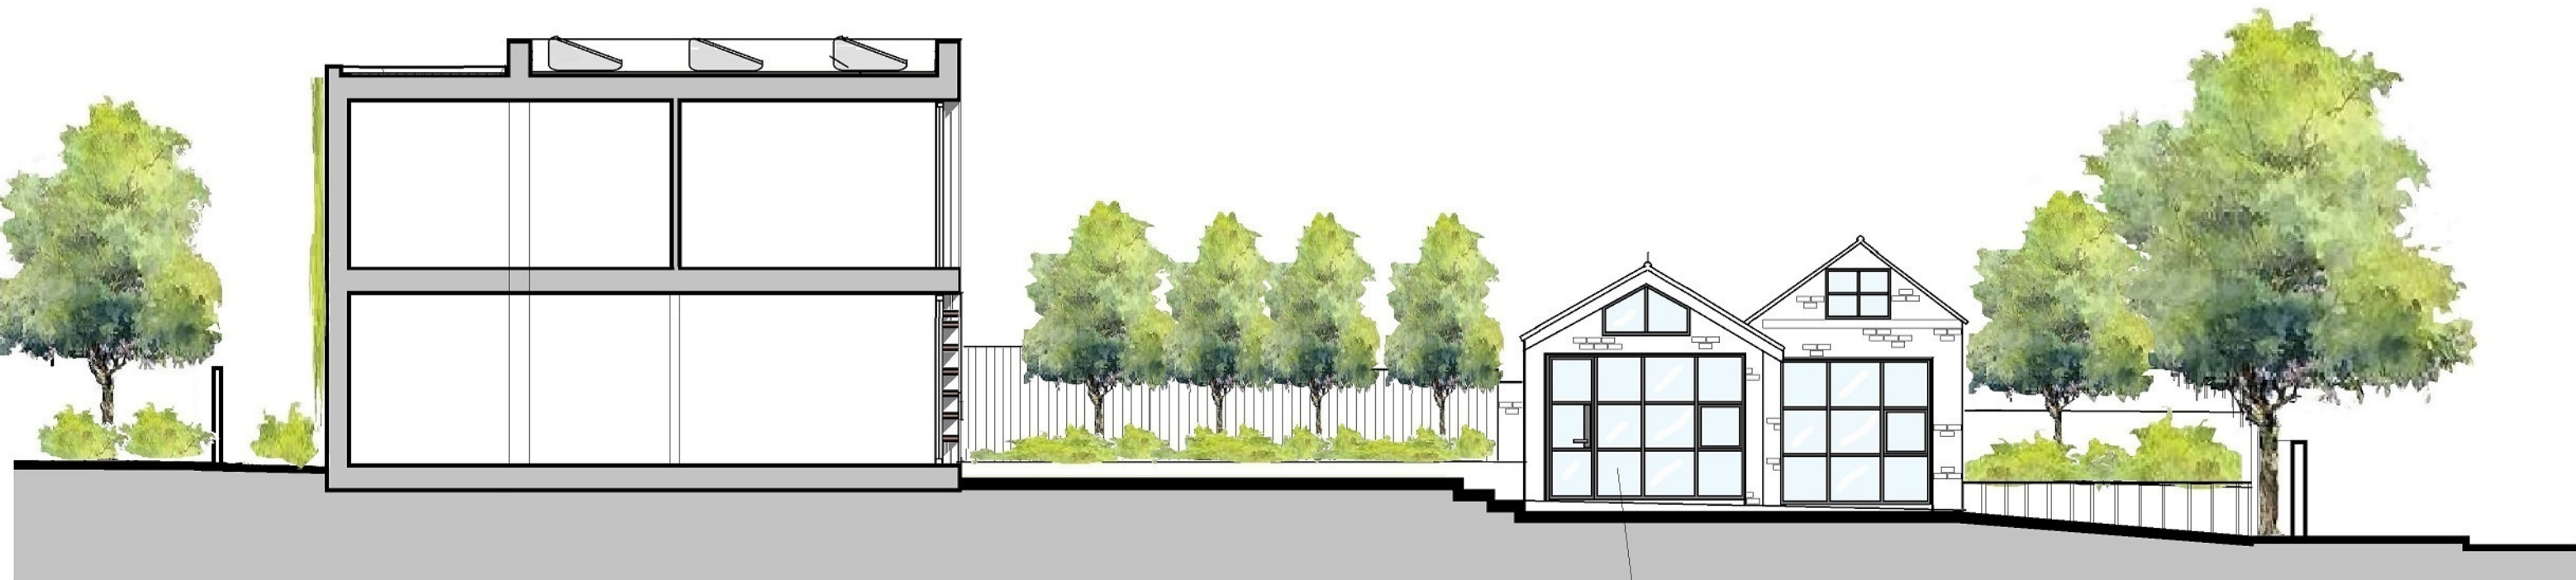

SECTION D-D

CRITTALL STEEL WINDOWS TO OUTBUILDING

 

archplan

architects and property management

1 Millfield Place, Highgate, London N6 6JP
Tel: 020 8341 5628 e-mail: archplan@hotmail.com

Date
**NOV
2020**
Drawn by

Checked by

Scale
**1:100
At A3
1:50
At A1**

Project
**2 MILLFIELD LANE
LONDON N6 6JD
SECTIONS
AS PROPOSED**

Drawing no
ML/15_B

Copyright
Archplan 2020




ELEVATION TO MILLFIELD LANE

BURNT LARCH SLATS TO SLIDING GATE



ELEVATION TO MILFIELD PLACE

 

archplan

architects and property management

1 Millfield Place, Highgate, London N6 6JP
Tel: 020 8341 5628 e-mail: archplan@hotmail.com

Date
**NOV
2020**
Drawn by

Checked by

Scale
**1:100
At A3
1:50
At A1**


Project
**2 MILLFIELD LANE
LONDON N6 6JD
ELEVATIONS
AS PROPOSED**

Drawing no
**ML/ 16
B**


Copyright
Archplan 2020



NORTH ELEVATION TO 1 MILLFIELD PLACE

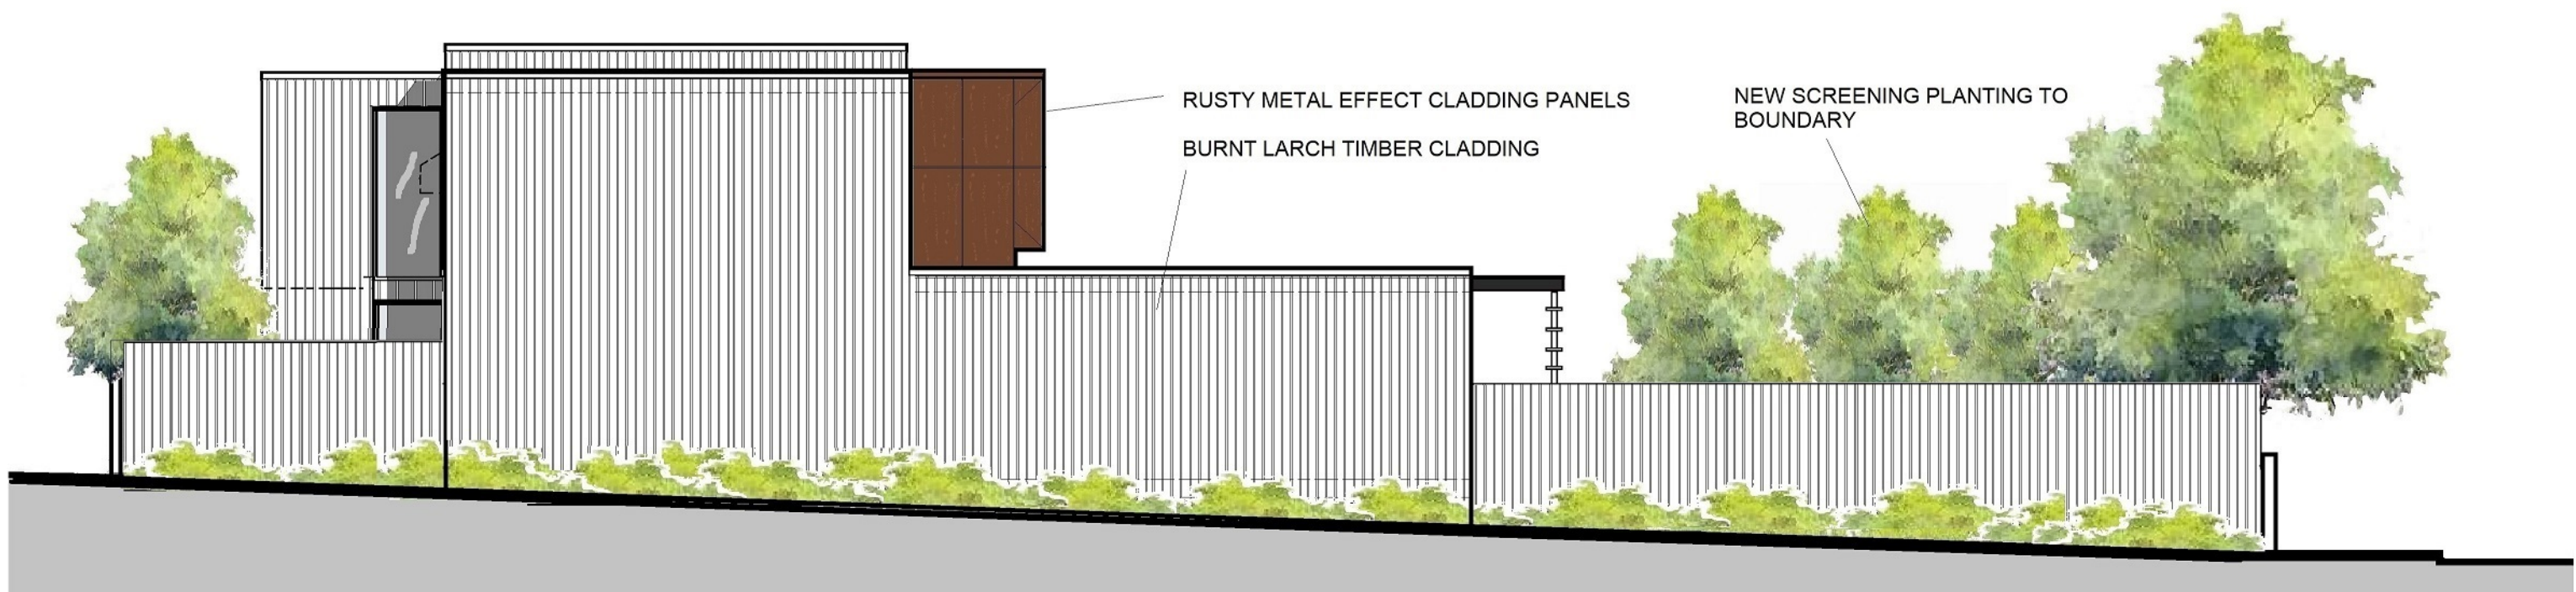

WEST ELEVATION TO WALKWAY

 

archplan

architects and property management

1 Millfield Place, Highgate, London N6 6JP
Tel: 020 8341 5628 e-mail: archplan@hotmail.com

Date
JULY
2021
Drawn by

Checked by

Scale
1:100
At A3
1:50
At A1

Project
2 MILLFIELD LANE
LONDON N6 6JD
ELEVATIONS 2
Title **AS PROPOSED**

Drawing no
ML/17
B
Copyright
Archplan 2020