


Produced on 04 August 2020 from the Ordnance Survey National Geographic Database and incorporating surveyed revision available at this date.
This map shows the area bounded by 528024,186527 528024,186669 528166,186669 528166,186527
Reproduction in whole or part is prohibited without the prior permission of Ordnance Survey.
Crown copyright 2020. Supplied by copla ltd trading as UKPlanningMaps.com a licensed Ordnance Survey partner (100054135).
Data licenced for 1 year, expiring 04 August 2021. Unique plan reference: v2c/489465/663768





SITE LOCATION PLAN
SCALE - 1:1250


archplan architects and property management 1 Millfield Place, Highgate, London N6 6JP Tel: 020 8341 5628 e-mail: archplan@hotmail.com	Date 11/8/20 2020 Drawn by	Scale 1:200 At A3	Project 2 MILLFIELD LANE LONDON N6 6JD BLOCK PLAN AS EXISTING	Drawing no MP/01 Copyright Archplan 2020
	Checked by		Title	

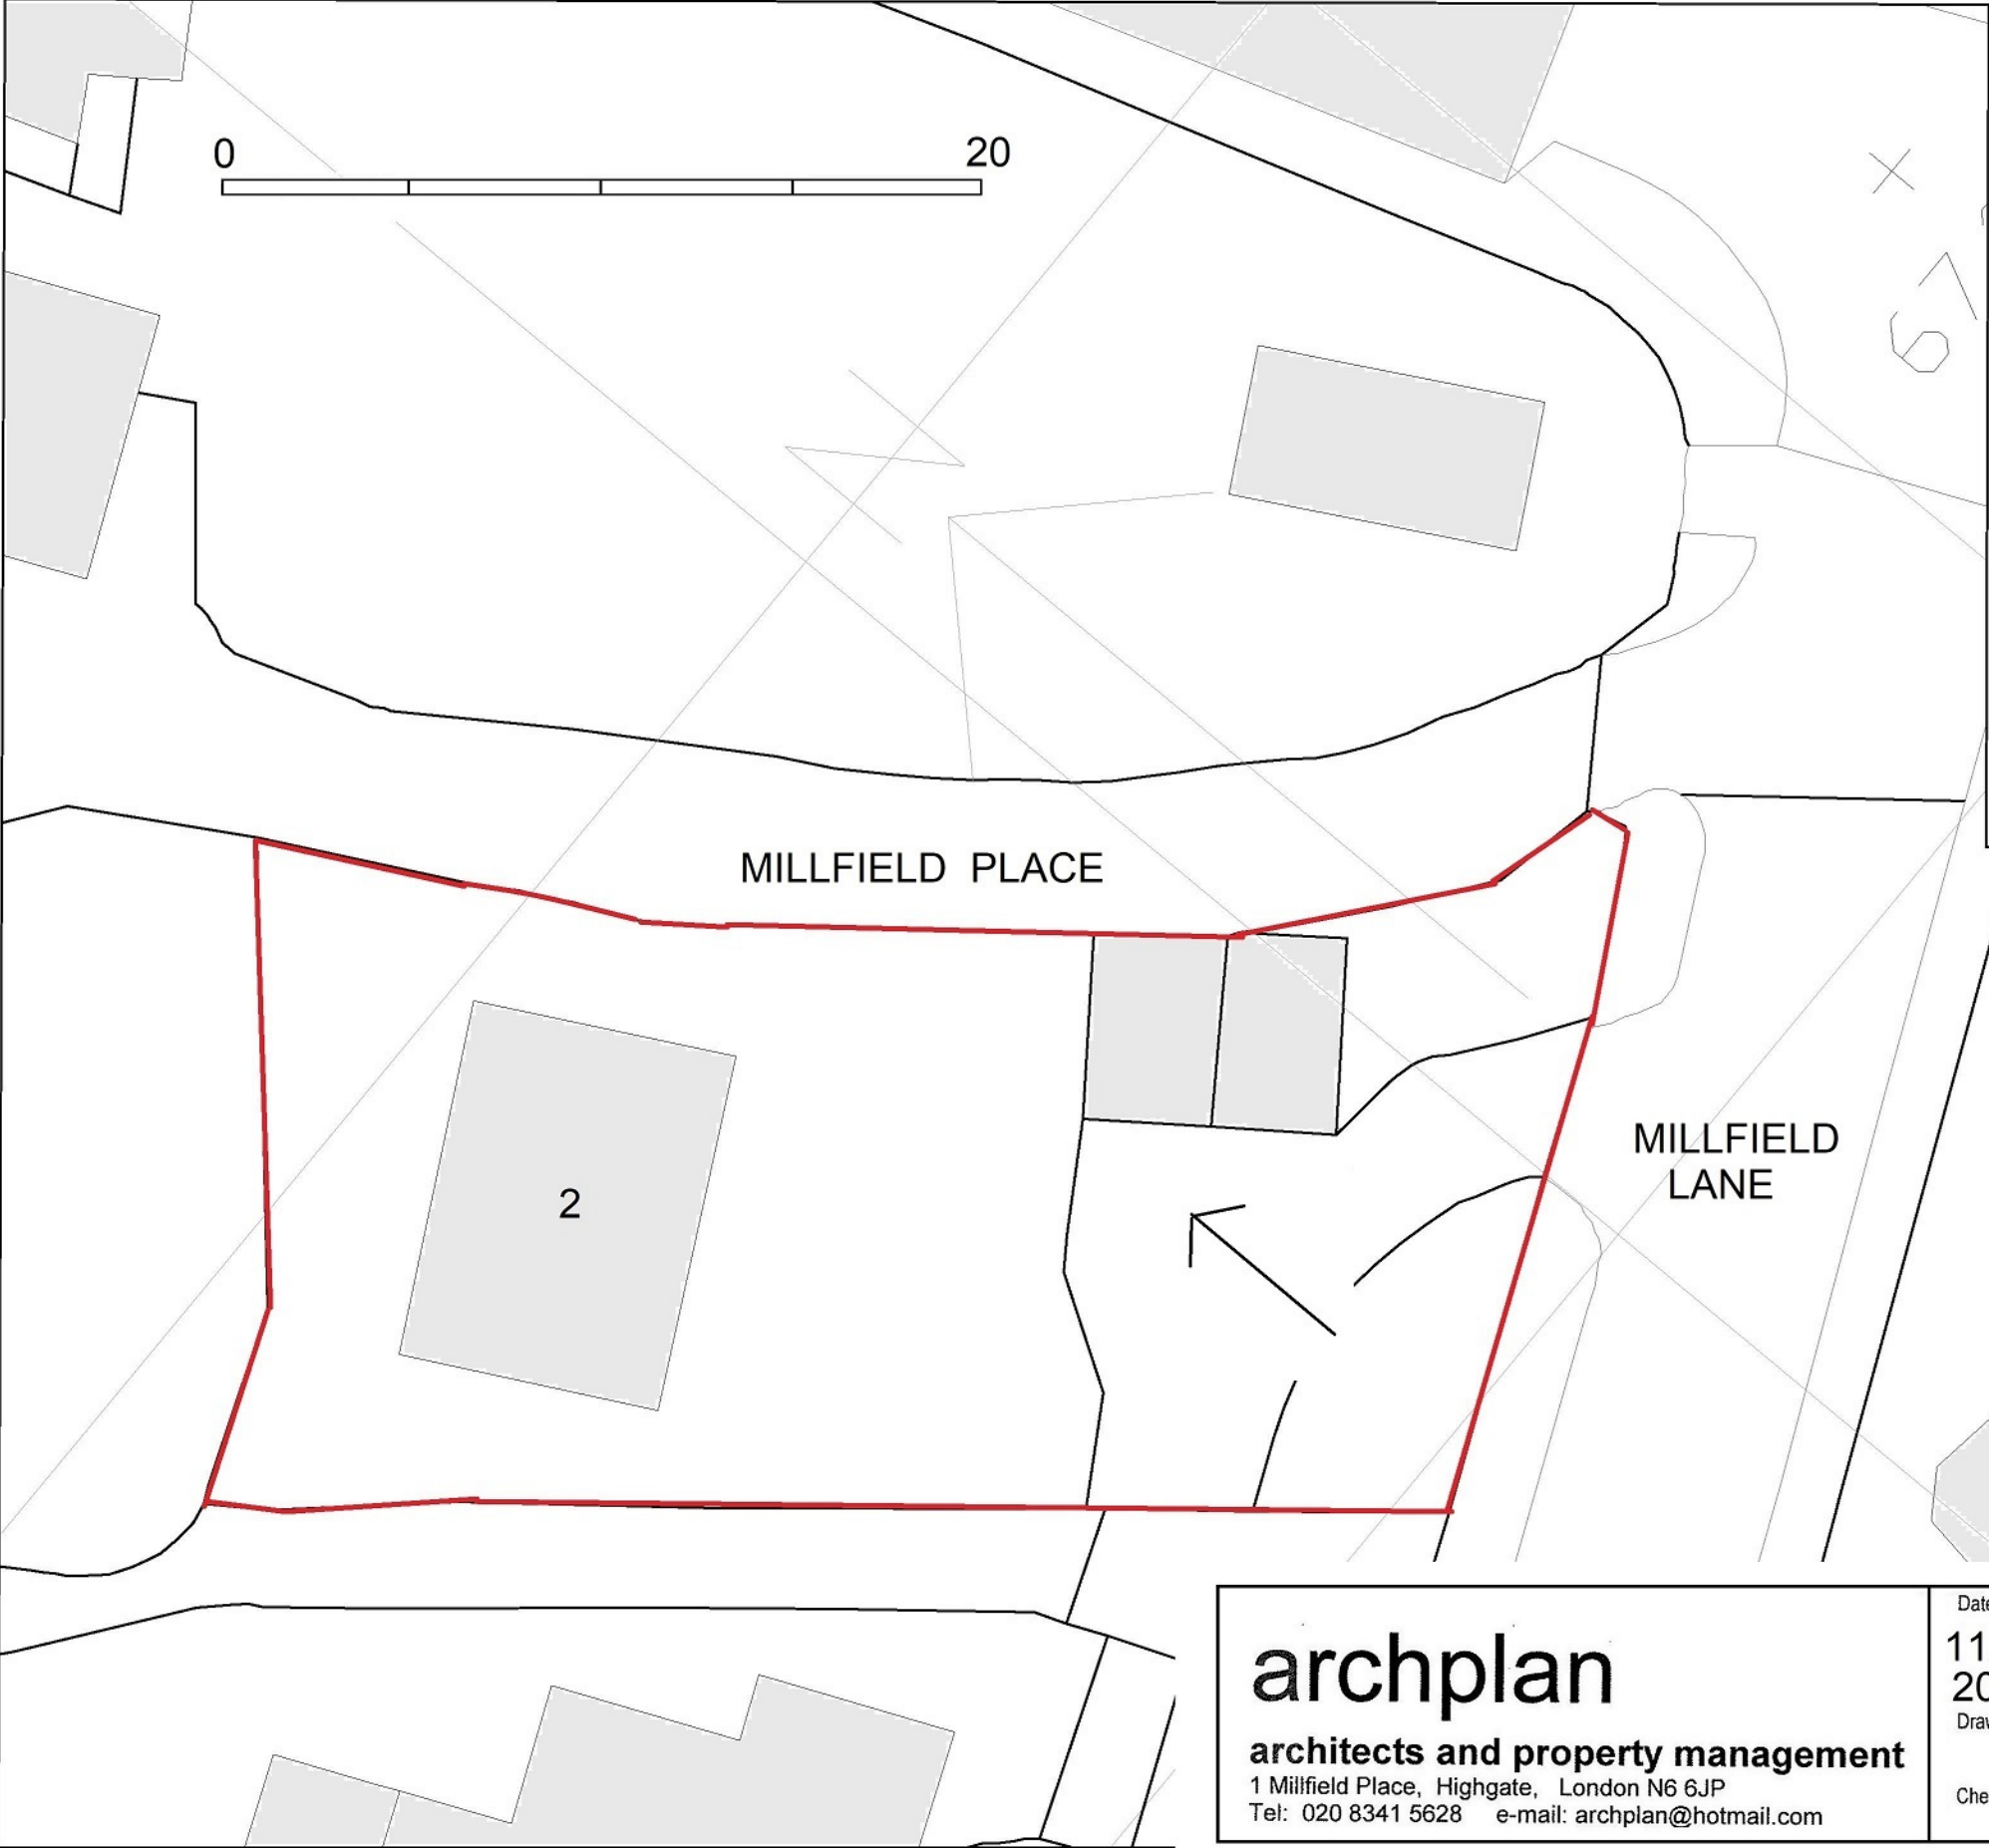

archplan architects and property management 1 Millfield Place, Highgate, London N6 6JP Tel: 020 8341 5628 e-mail: archplan@hotmail.com		Date NOV 2020 Drawn by Checked by	Scale 1:100 At A3 1:50 At A1	Project 2 MILLFIELD LANE LONDON N6 6JD GROUND FLOOR AS EXISTING	Drawing no ML/ 02 Copyright Archplan 2020
--	--	---	--	---	---

 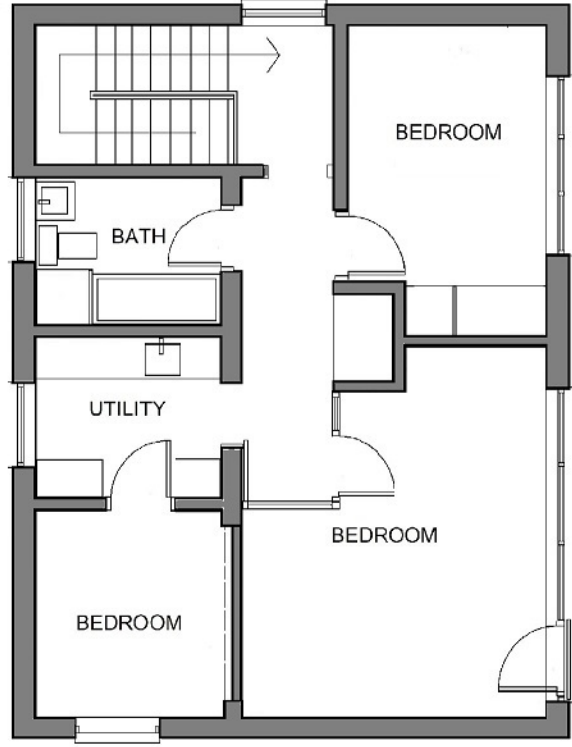

archplan architects and property management 1 Millfield Place, Highgate, London N6 6JP Tel: 020 8341 5628 e-mail: archplan@hotmail.com		Date NOV 2020 Drawn by	Scale 1:100 At A3 1:50 At A1	Project 2 MILLFIELD LANE LONDON N6 6JD FIRST FLOOR PLAN AS EXISTING	Drawing no ML/03 Copyright Archplan 2020
--	--	-------------------------------------	--	---	--

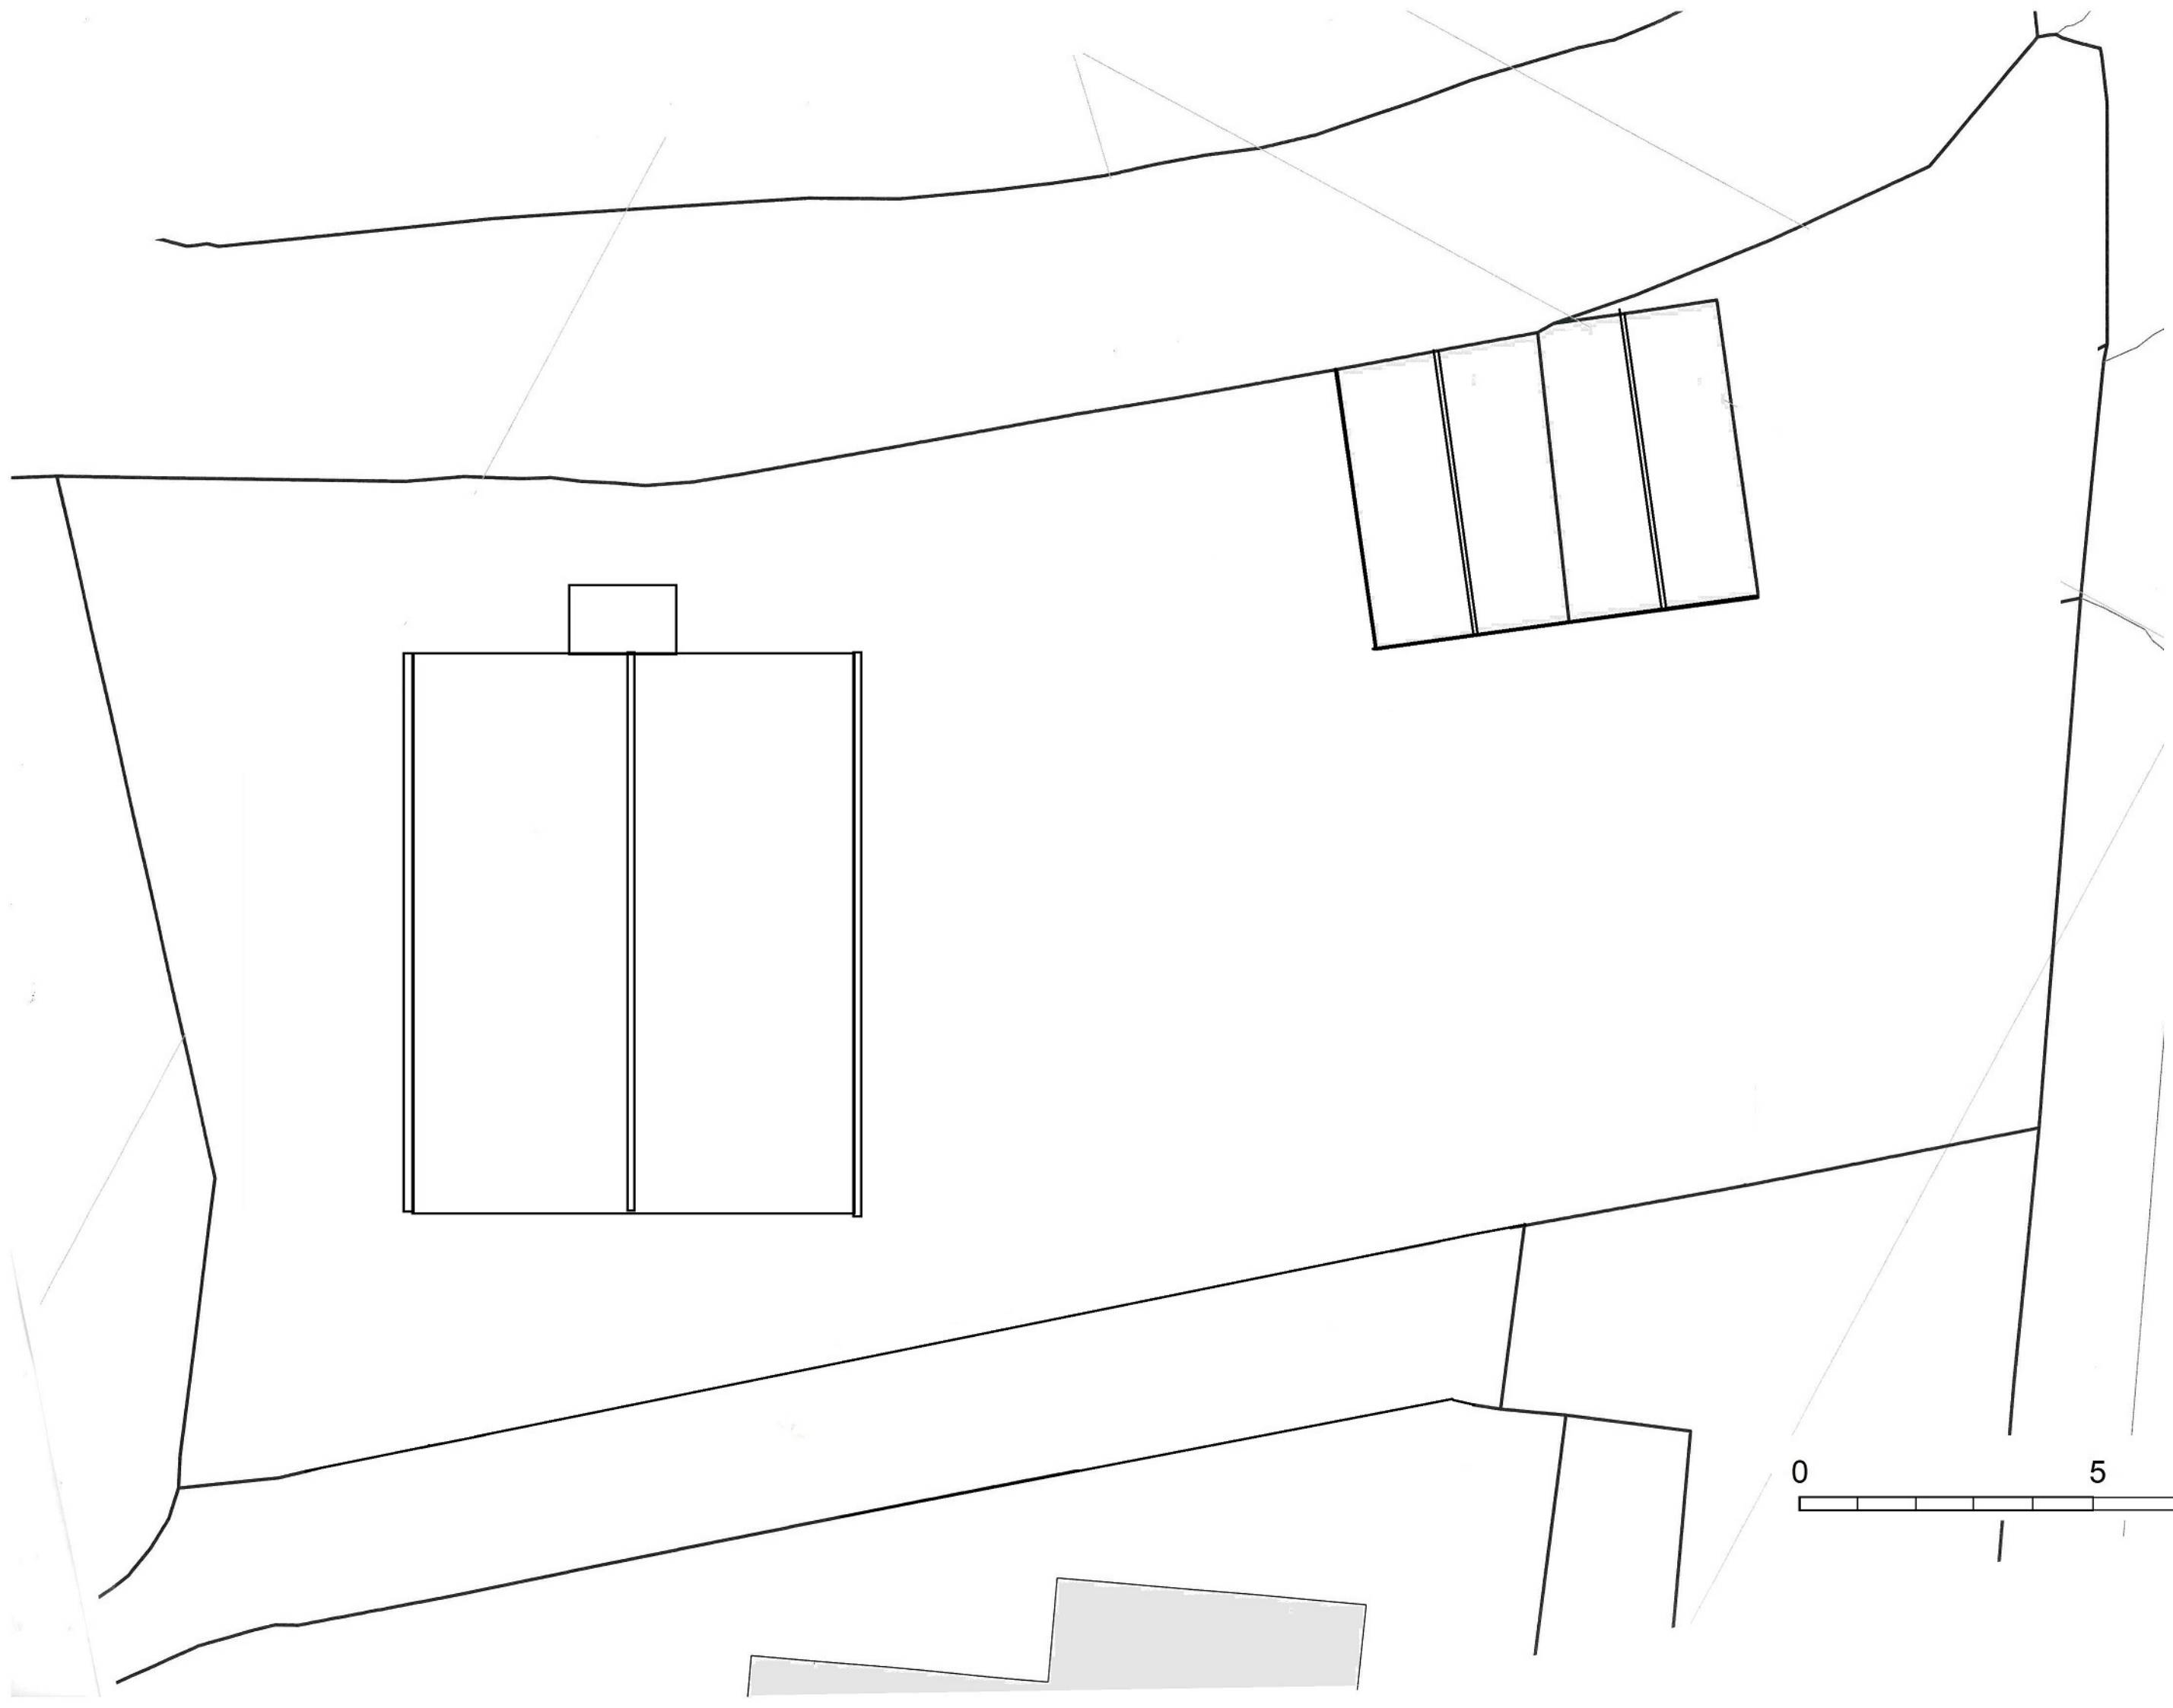


archplan architects and property management 1 Millfield Place, Highgate, London N6 6JP Tel: 020 8341 5628 e-mail: archplan@hotmail.com		Date NOV 2020 Drawn by	Scale 1:100 At A3 1:50 At A1	Project 2 MILLFIELD LANE LONDON N6 6JD ROOF PLAN AS EXISTING	Drawing no ML/04 Copyright Archplan 2020
--	--	---------------------------------	--	--	---



ELEVATION TO MILLFIELD LANE



ELEVATION TO MILLFIELD PLACE

 

archplan

architects and property management

1 Millfield Place, Highgate, London N6 6JP
Tel: 020 8341 5628 e-mail: archplan@hotmail.com

Date
**NOV
2020**
Drawn by


Checked by

Scale
**1:100
At A3
1:50
At A1**


Project
**2 MILLFIELD LANE
LONDON N6 6JD
ELEVATIONS
AS EXISTING**

Drawing no
ML/05


Copyright
Archplan 2020

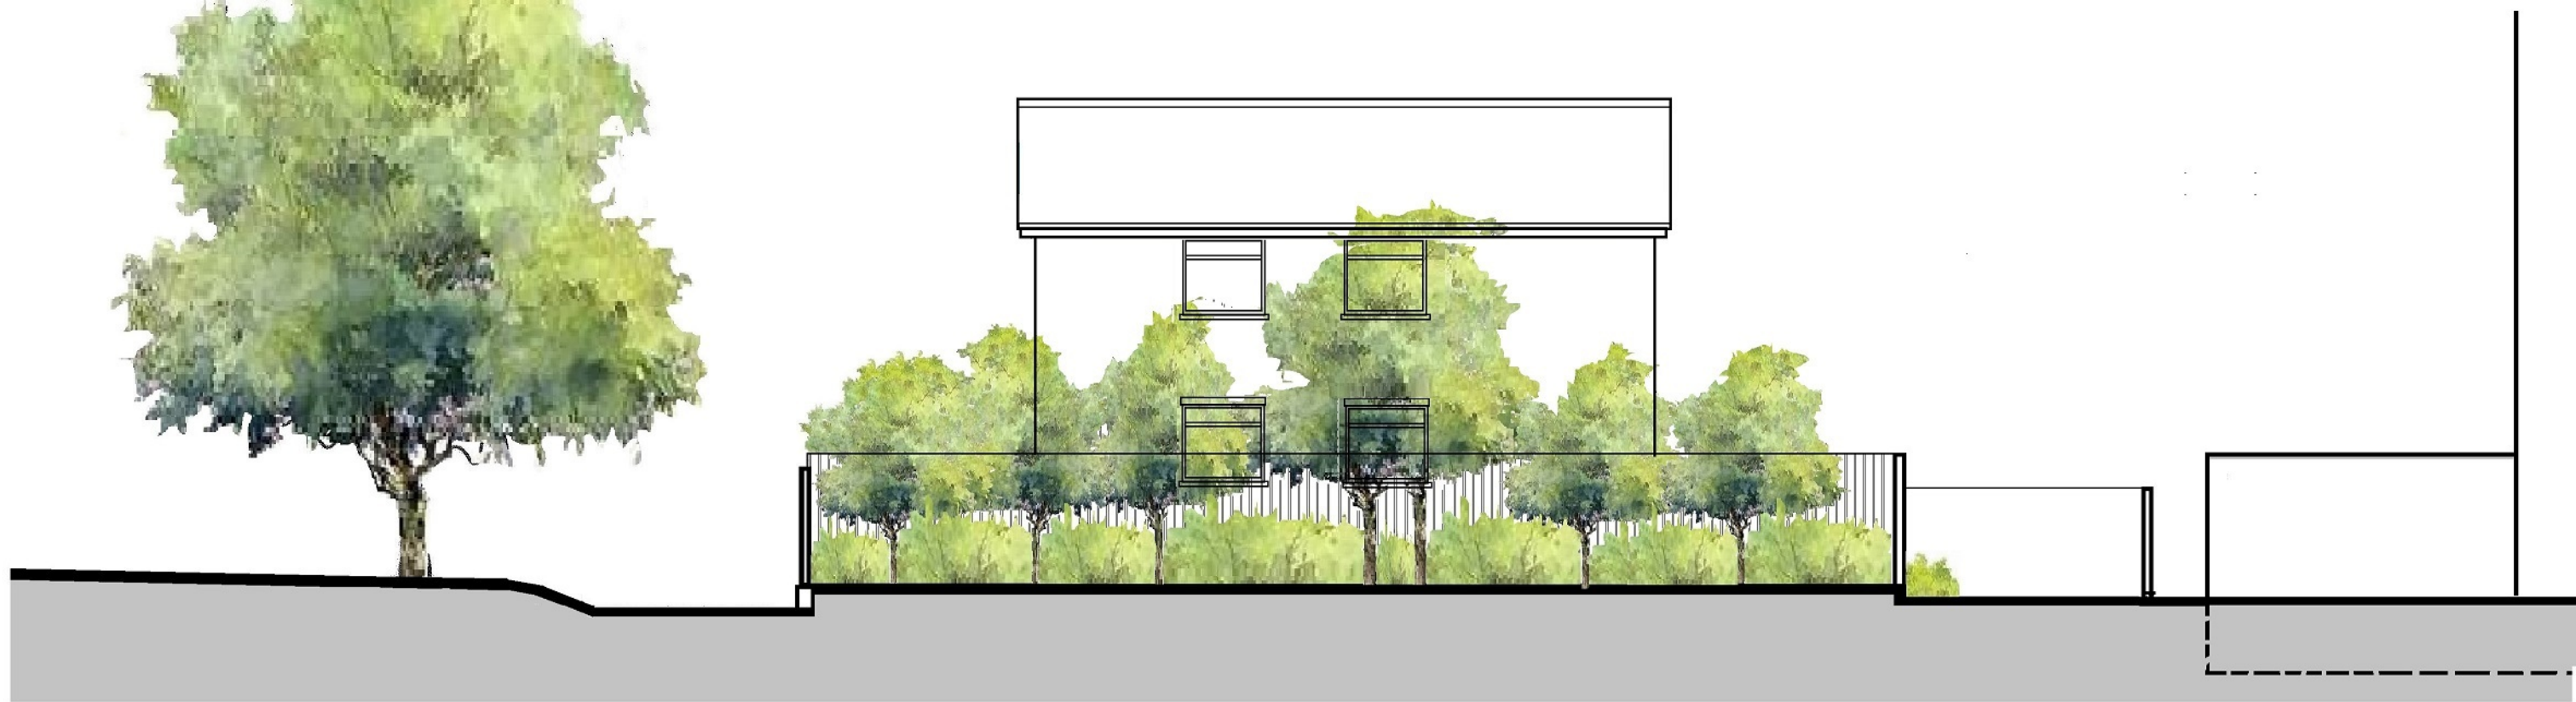

NORTH ELEVATION TO 1 MILLFIELD PLACE

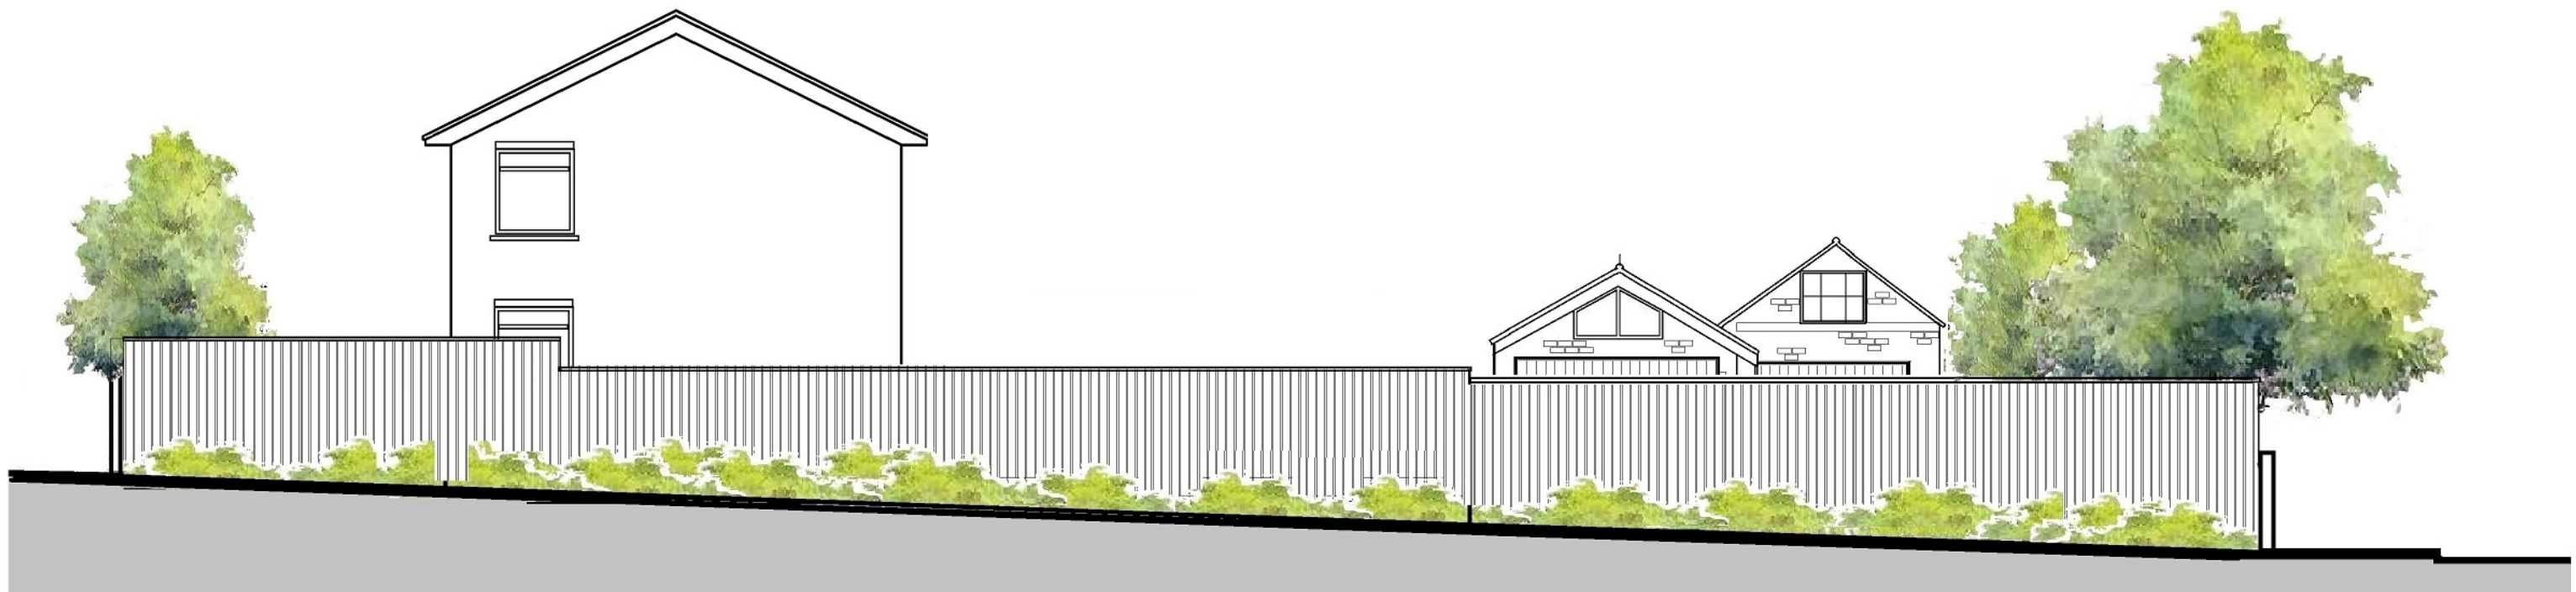

WEST ELEVATION TO WALKWAY

 

archplan

architects and property management

1 Millfield Place, Highgate, London N6 6JP
Tel: 020 8341 5628 e-mail: archplan@hotmail.com

Date
JULY
2021
Drawn by


Checked by

Scale
1:100
At A3
1:50
At A1


Project
2 MILLFIELD LANE
LONDON N6 6JD
ELEVATIONS 2
AS EXISTING

Drawing no
ML/ 06


Copyright
Archplan 2020

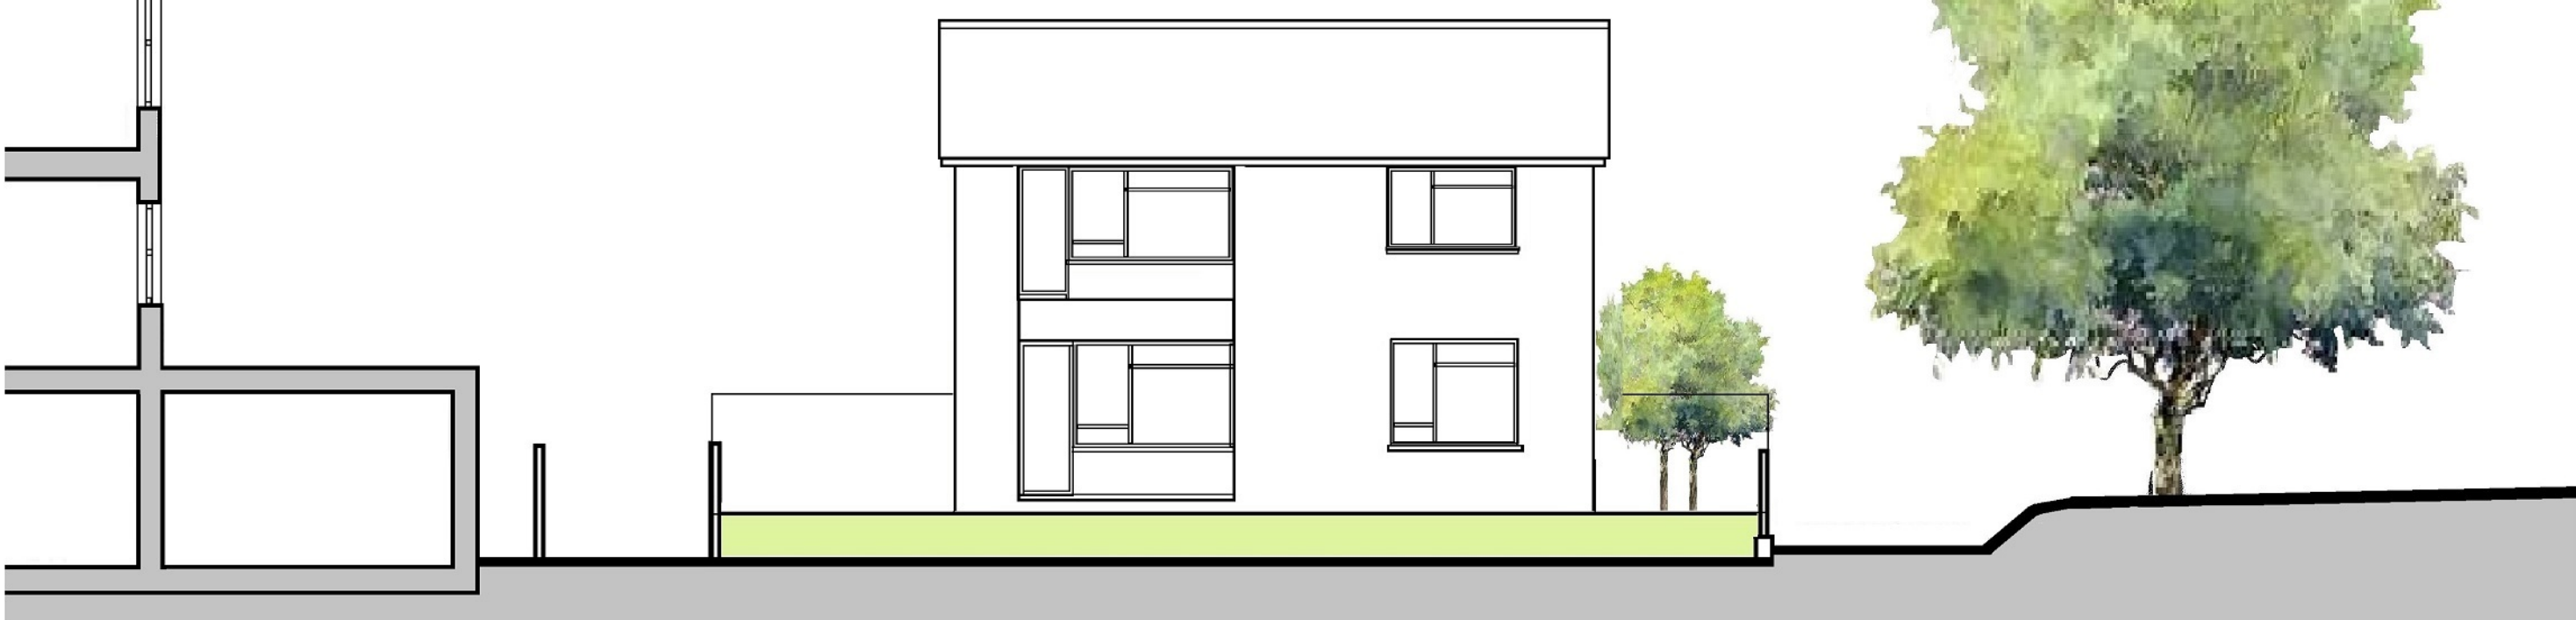

SECTION C-C

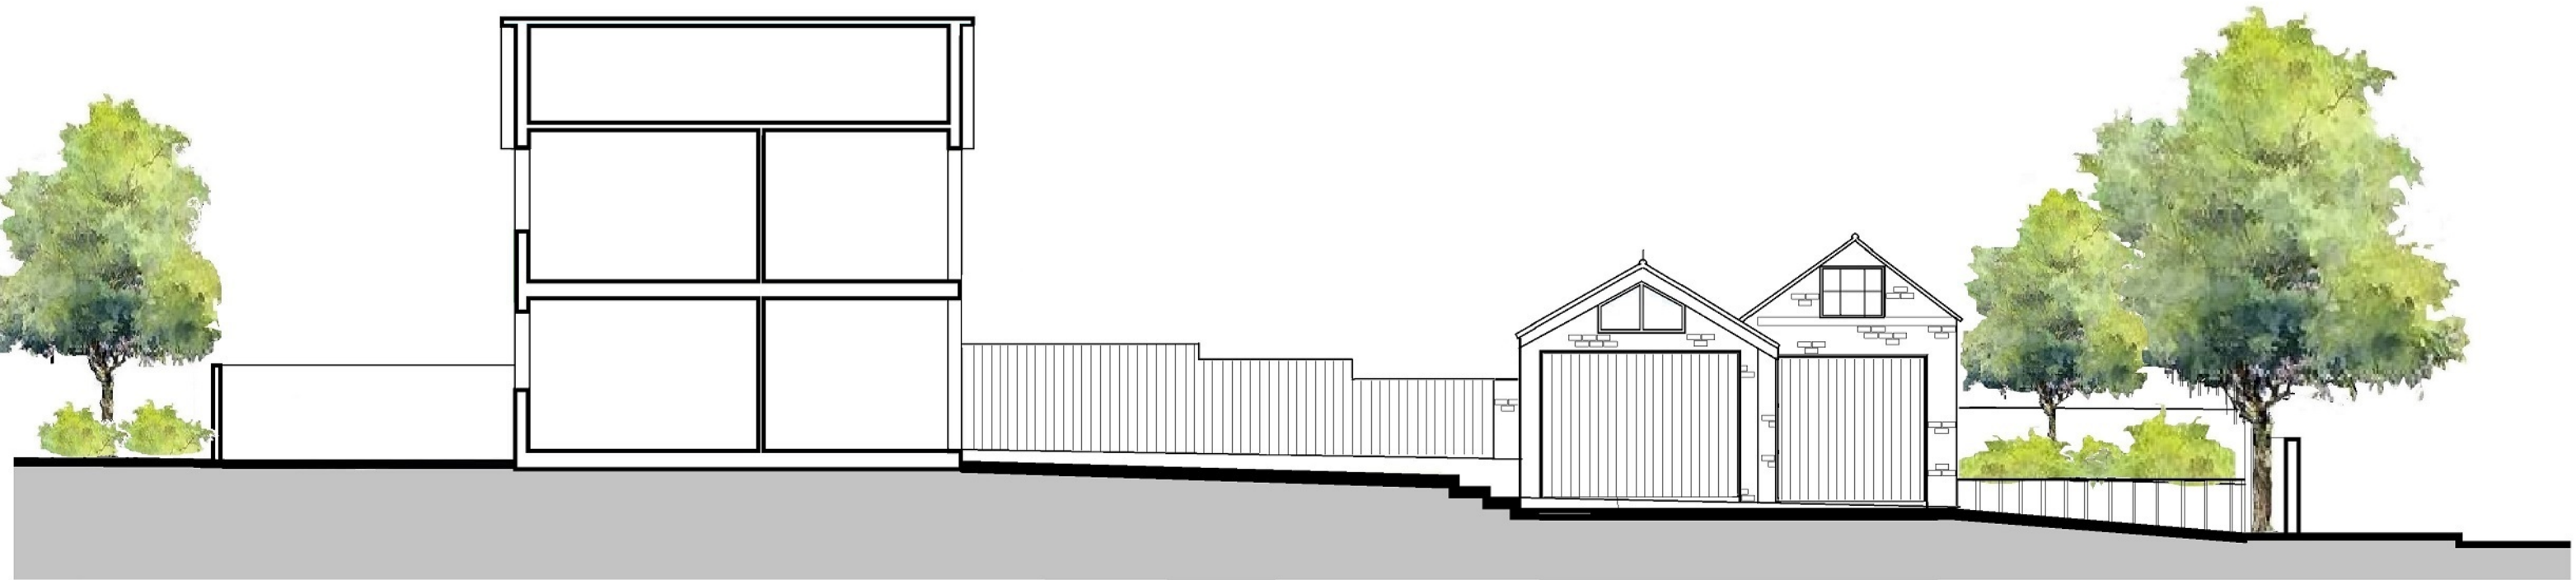

SECTION D-D

 

archplan architects and property management 1 Millfield Place, Highgate, London N6 6JP Tel: 020 8341 5628 e-mail: archplan@hotmail.com	Date NOV 2020 Drawn by Checked by	Scale 1:100 At A3 1:50 At A1	Project 2 MILLFIELD LANE LONDON N6 6JD SECTIONS AS EXISTING	Drawing no ML/ 07 Copyright Archplan 2020