


1. Existing Second Floor Plan  
Scale: 1:100

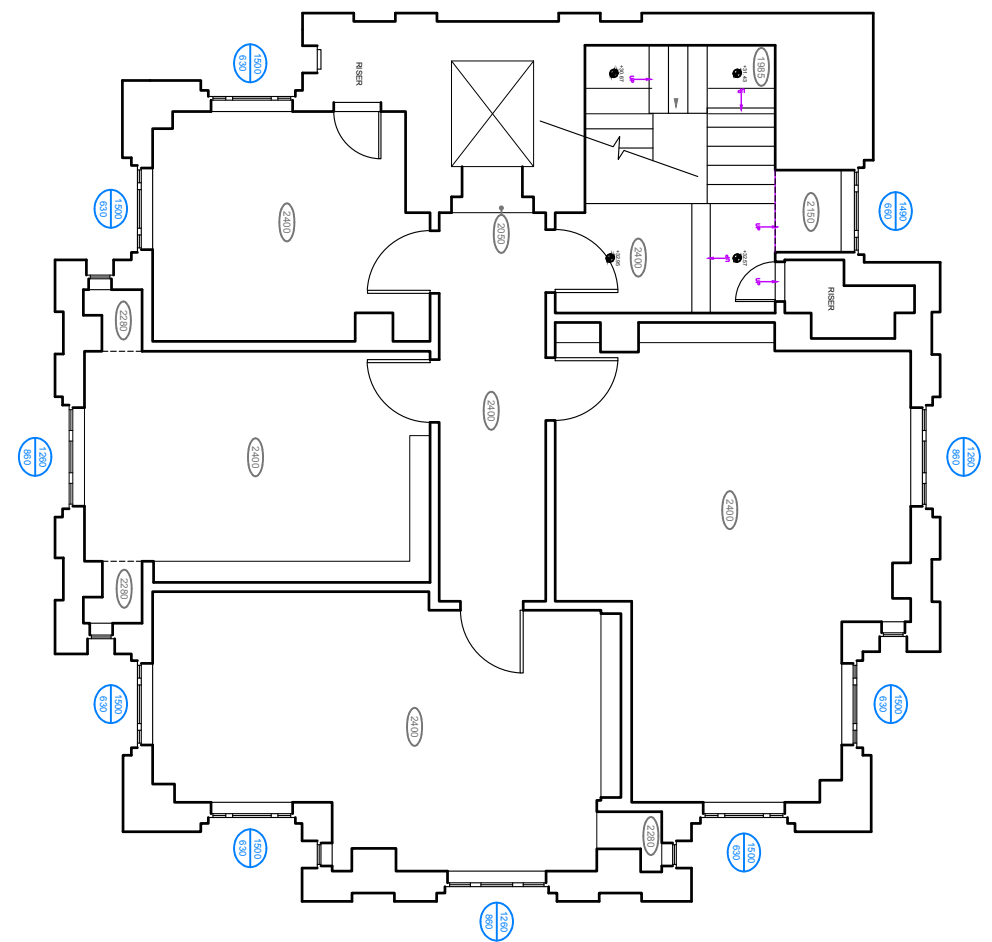

2. Existing Third Floor Plan  
Scale: 1:100

mail@stamosyeoharchitects		Drawing Title:		Note		Date	Rev.	Stamos Yeoh architects	
1st Floor, Old Town Hall 354 Mare Street London, E8 1HR tel +44(0)2089861280		Existing Second & Third Floor Plan		Client: The Honourable Society of Lincoln's Inn		-	-	Date: 24 / 01 / 2022	
		Project:		Rev : -				Check by: Scale: 1:100 @ A3	
		30 Lincoln's Inn Fields, WC2A 3TL, LND						Drawing No: 1409 / 01 / 004	