

1. Proposed GF plan
Scale:1:100



KEY

- Original tree location
- Relocated tree
2m to the south

BS 5837 category

- Category B - blue stem disk
Those of moderate quality and value: in such a condition as to make significant contribution(a minimum of 20 years is suggested)
- Category C - grey stem disk
Those of low quality and value: currently in adequate condition to remain until new planting could be established (a minimum of 10 years is suggested)/ young trees with diameter of 150 mm

- Theoretical root protection area
- Extent of tree canopy
- BS 5837 category
- Tree number
- Tree name

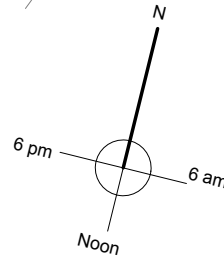 

mail@stamosyeoharchitects 1st Floor, Old Town Hall 354 Mare Street London, E8 1HR tel +44(0)2089861280	Drawing Title:		Note:		Date	Rev.	Stamos Yeoh architects	
	Ground floor plan showing proposed acoustic enclosure		Tree information added from survey		18/05/2022	A		
	Project:		Existing tree relocated		27/05/2022	B	Date: 14/04/2022	
	Client:		Proposed landscaping added around the enclosure		24/06/2022	C	Check by: Scale: 1:100 @ A3	
	30 Lincoln's Inn Fields, WC2A 3PD		The Honorable Society of Lincoln's Inn Fields				Drawing No: 1409/01/006C	