

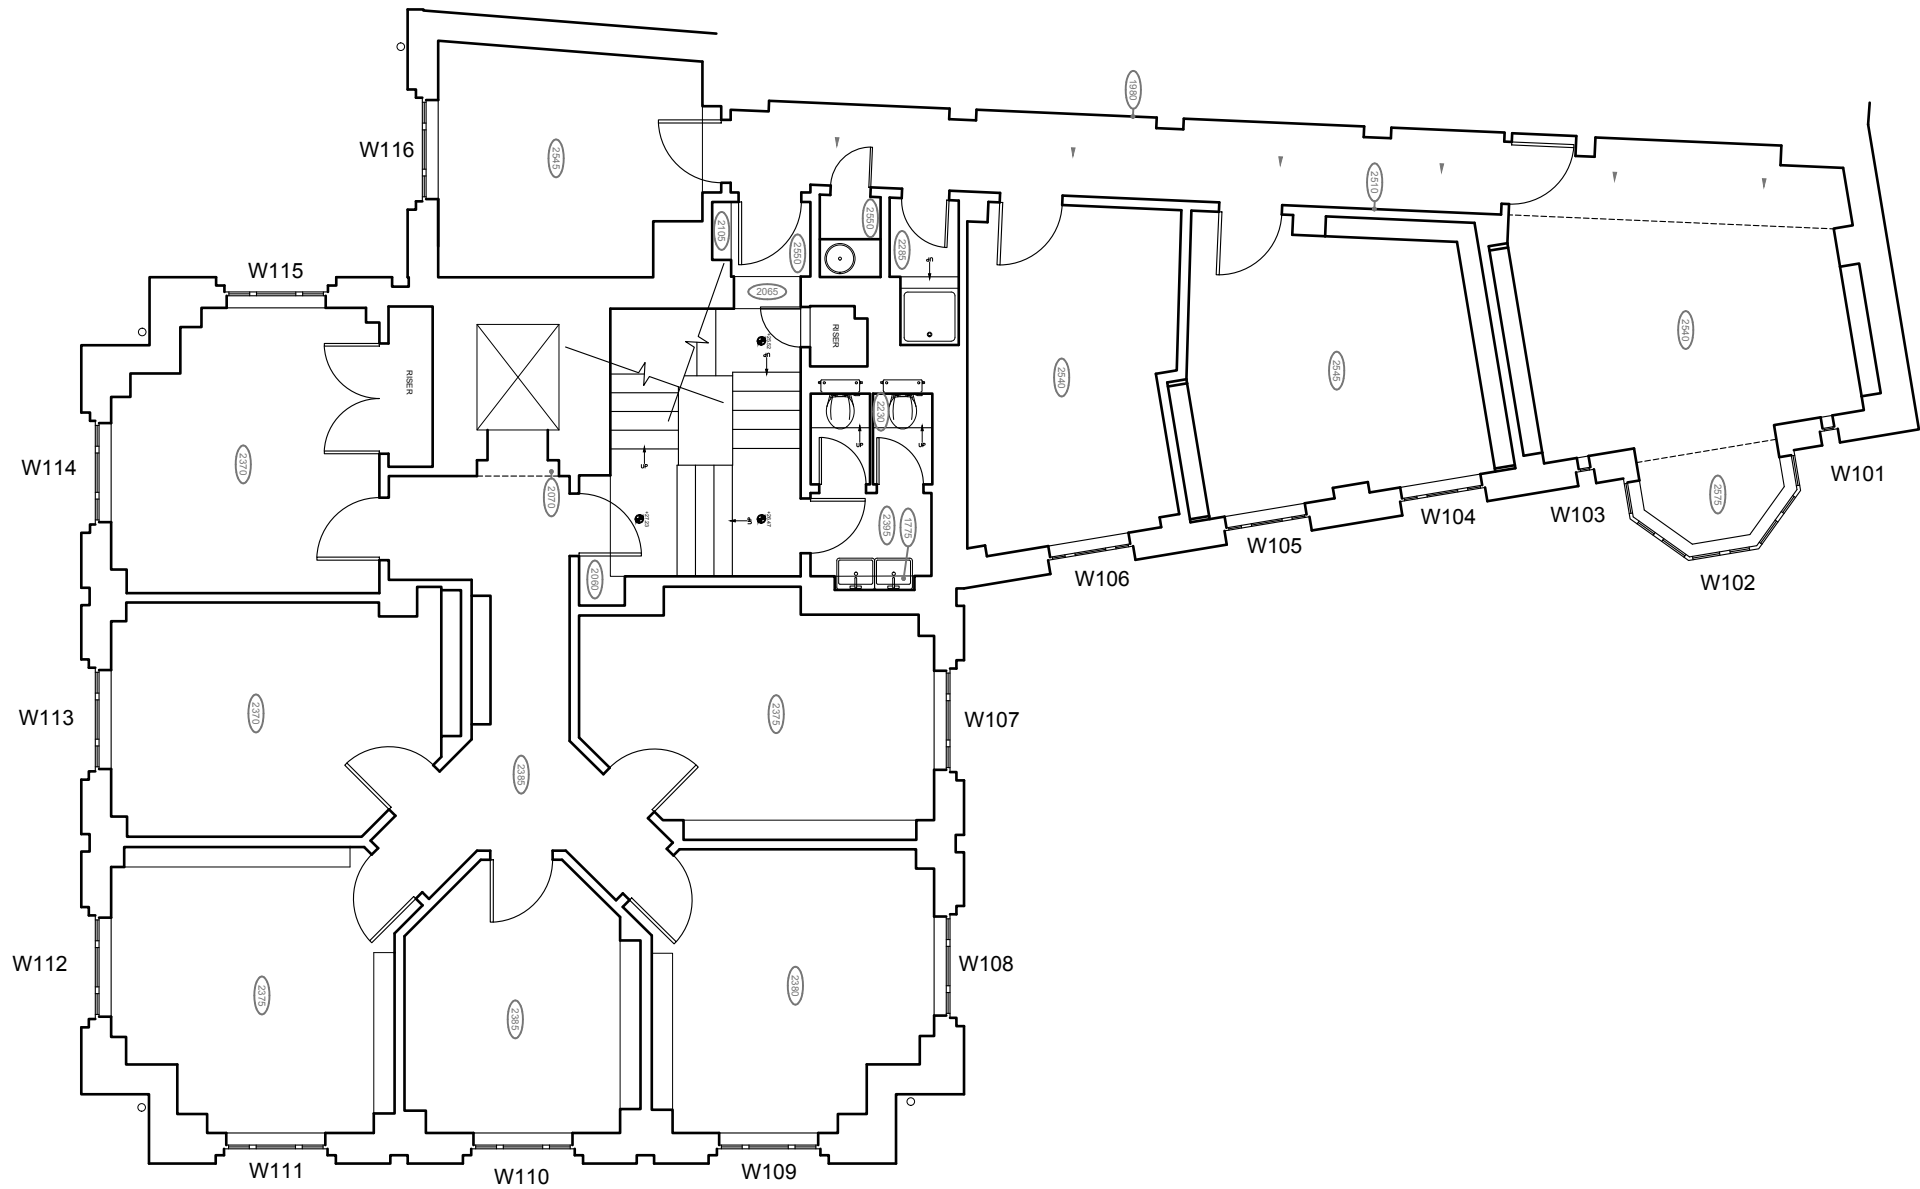


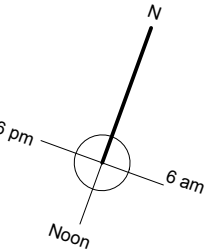

1. Proposed First Floor Plan
Scale: 1:100

For further information
about proposed window
type please refer to
drawing 1409/06/001

 

mail@stamosyeoharchitects	Drawing Title:		Note	Date	Rev.	Stamos Yeoh architects	
1st Floor, Old Town Hall 354 Mare Street London, E8 1HR tel +44(0)2089861280	Proposed First Floor Plan	Client: The Honourable Society of Lincoln's Inn	-	-	-	Date: 24 / 01 / 2022	
	Project:					Check by:	Scale: 1:100 @ A3
	30 Lincoln's Inn Fields, WC2A 3TL, LND	Rev : -				Drawing No:	1409 / 01 / 007