
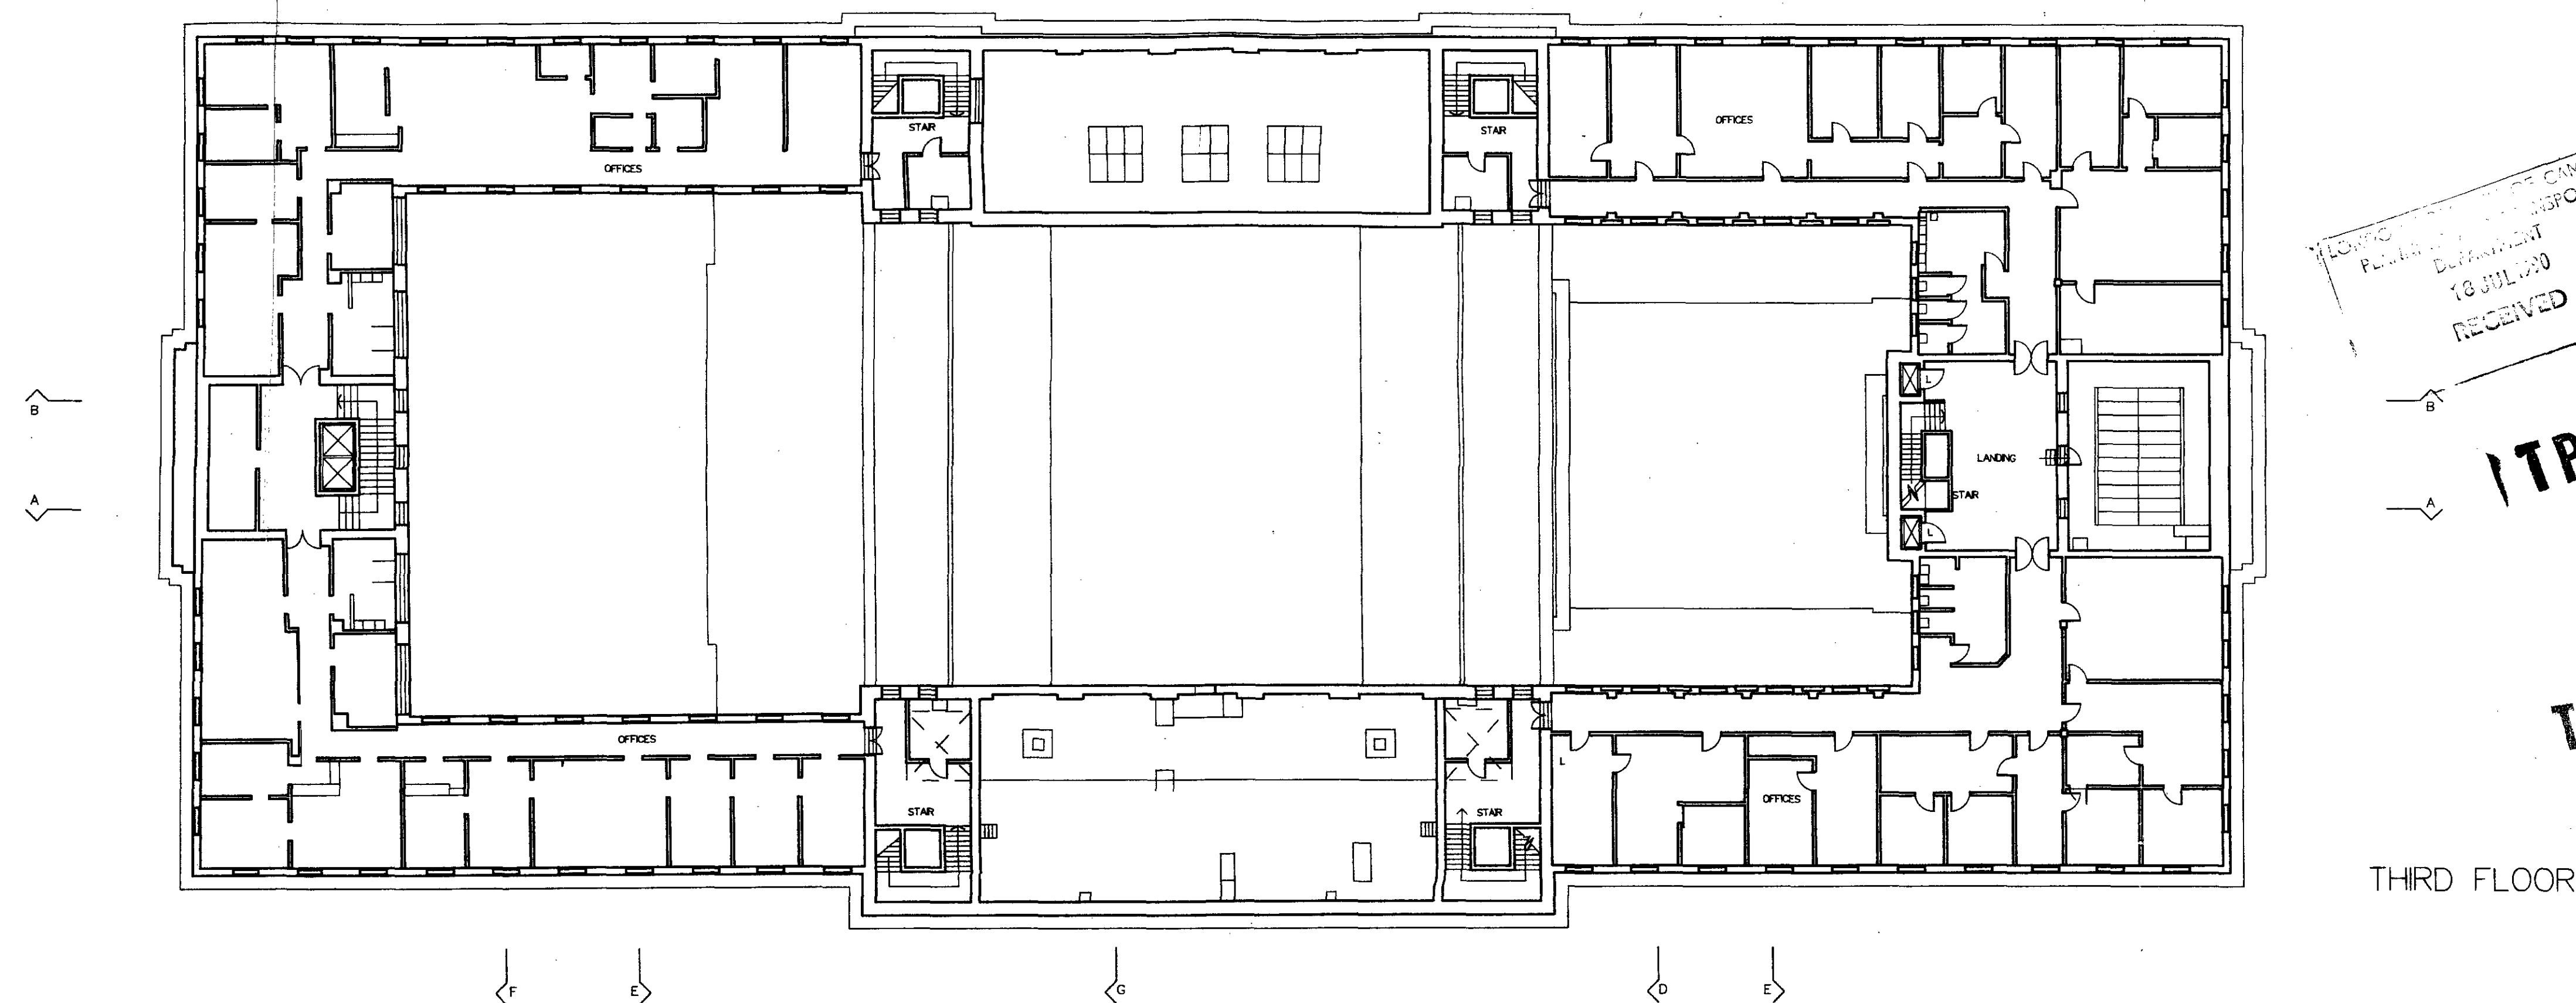


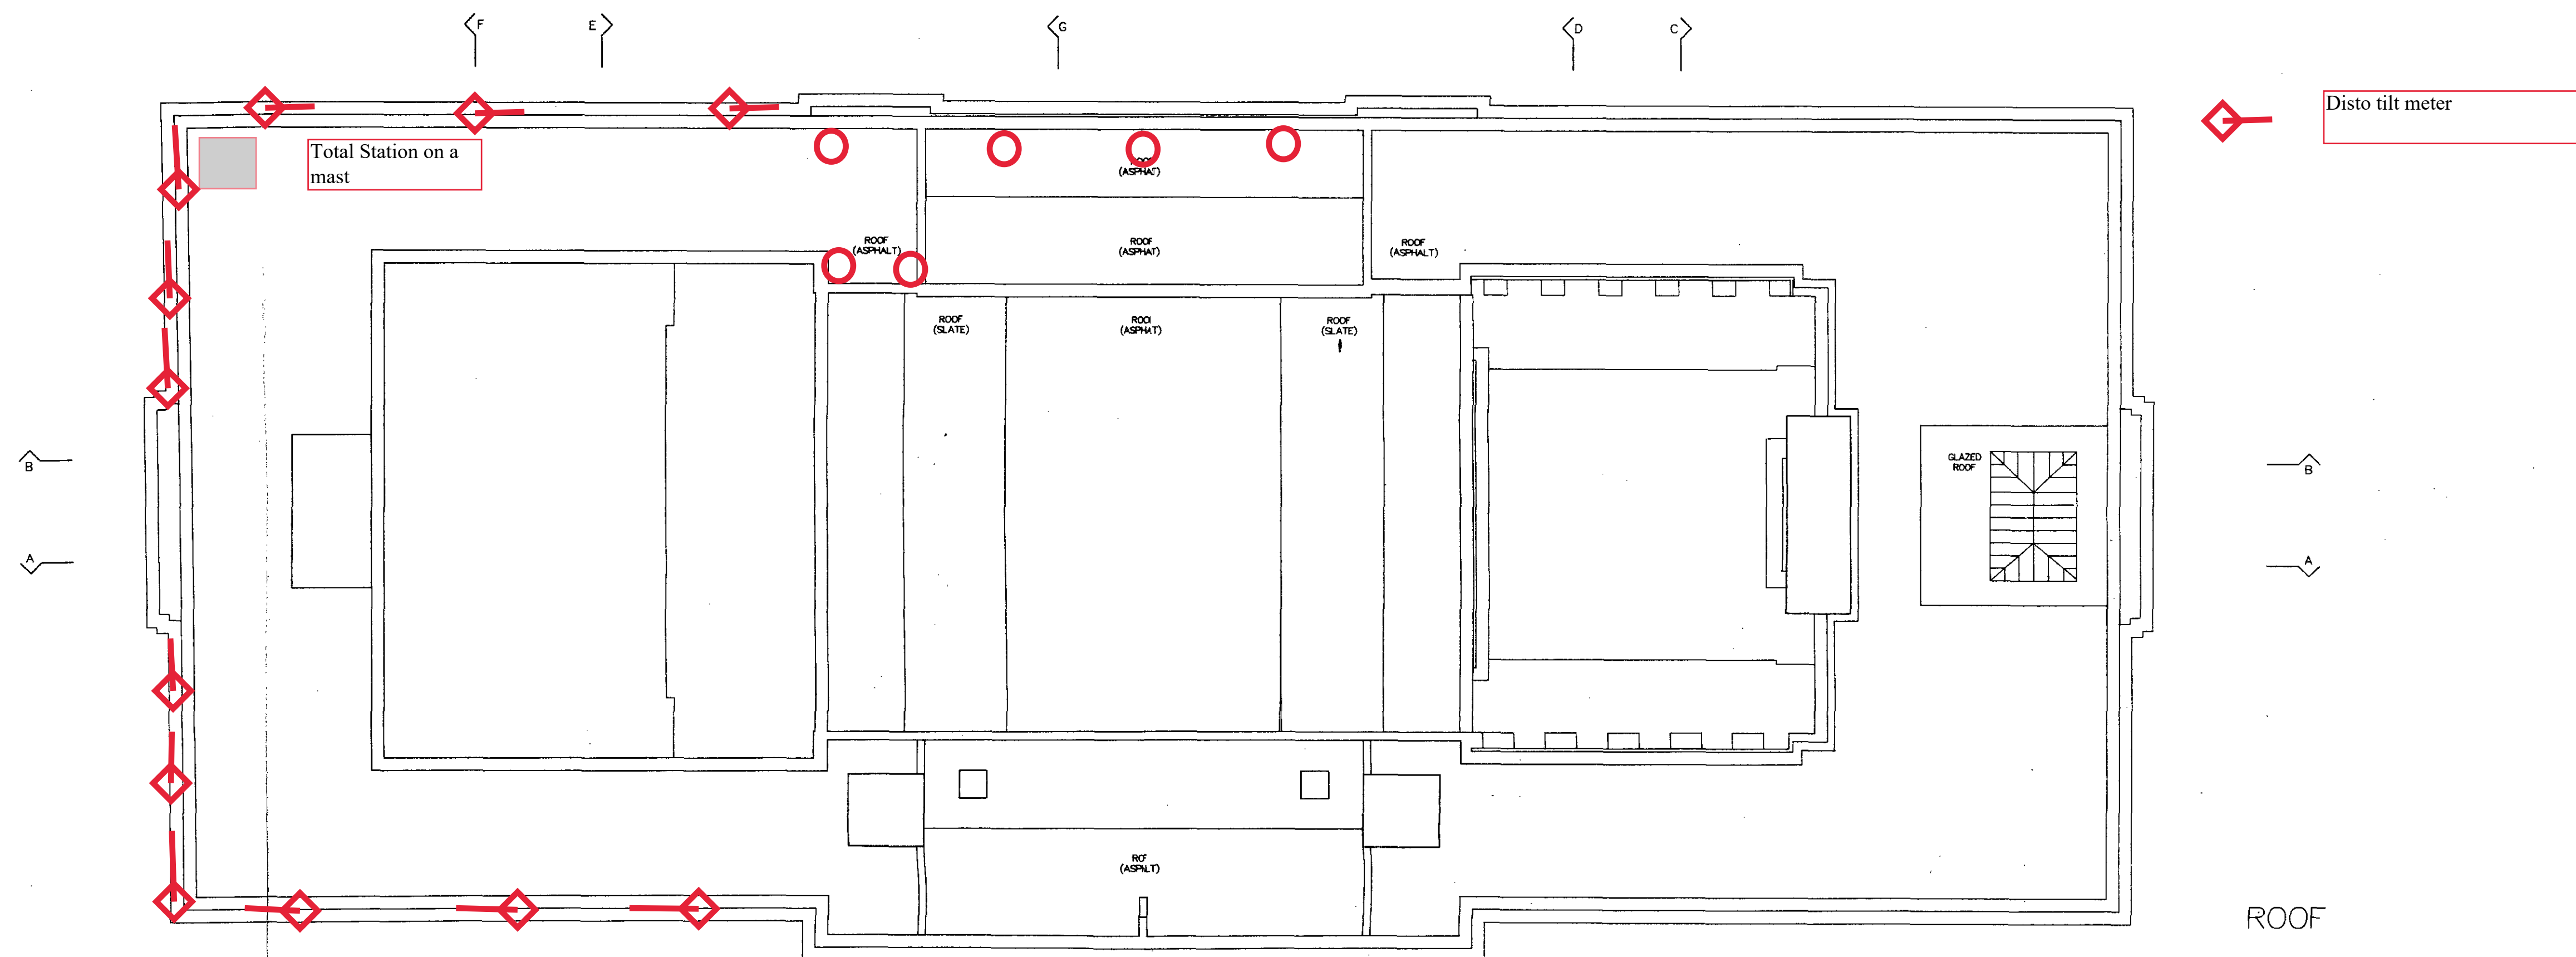

LONDON BOROUGH OF CAMDEN
PLANNING AND TRANSPORT
DEPARTMENT
18 JUL 1990
RECEIVED

TP9000336

TP 9000336R1

THIRD FLOOR

LONDON BOROUGH OF CAMDEN
TOWN AND COUNTRY PLANNING ACTS
23 APR 1991
PLANS APPROVED
ON BEHALF OF THE COUNCIL

FRIENDS HOUSE EUSTON ROAD LONDON NW1

MELVIN, LANSLEY & MARK

Chartered Architects
Archway House, 105a High Street, Berkhamsted
Hertfordshire HP4 2DG Tel: (0442) 862123/4/5


EXISTING THIRD FLOOR
AND ROOF PLANS

SCALE 1:200


MONTH JULY 90

NO DIMENSIONS TO BE SCALED FROM THIS DRAWING


738/103

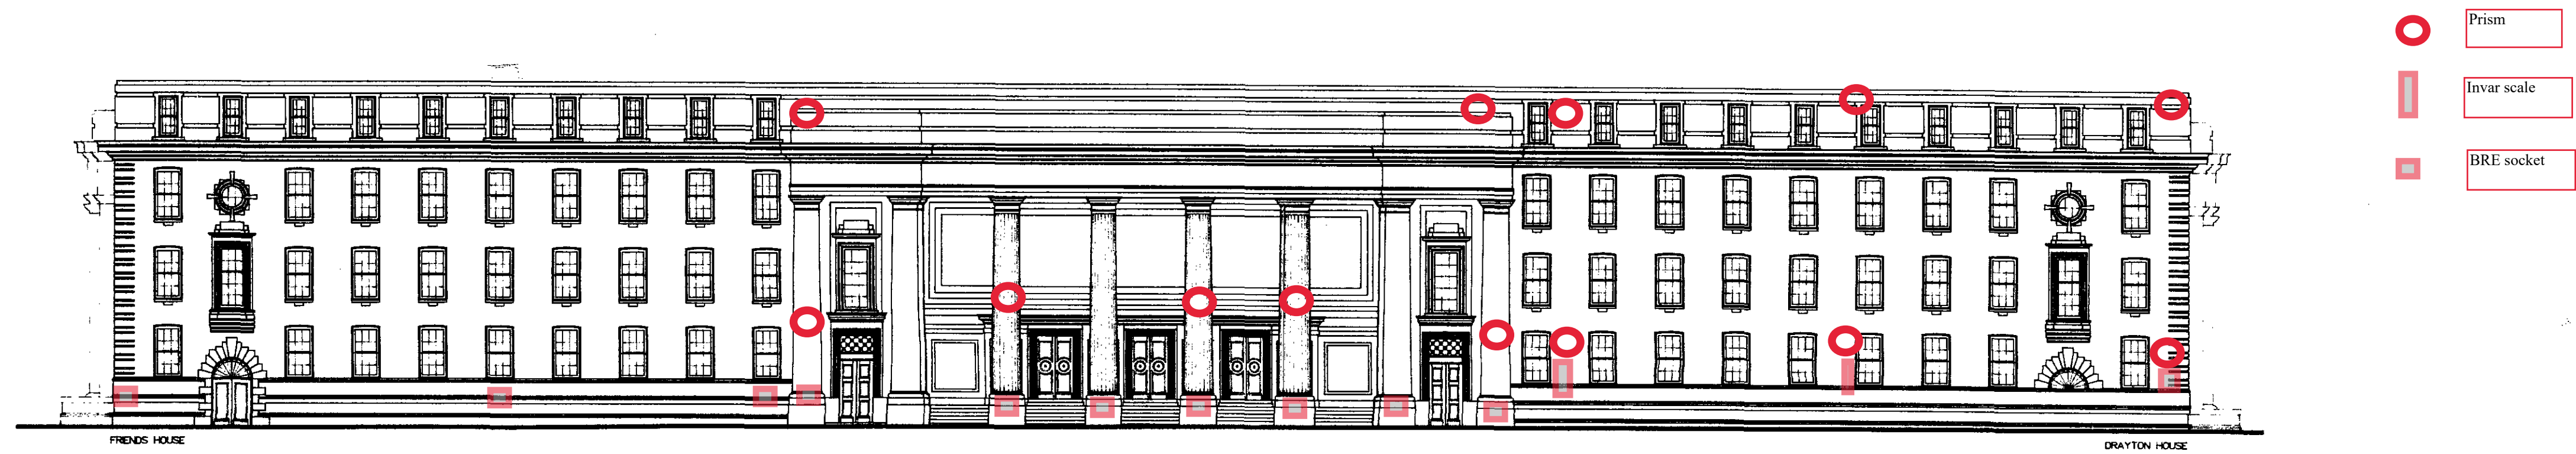

NORTH ELEVATION

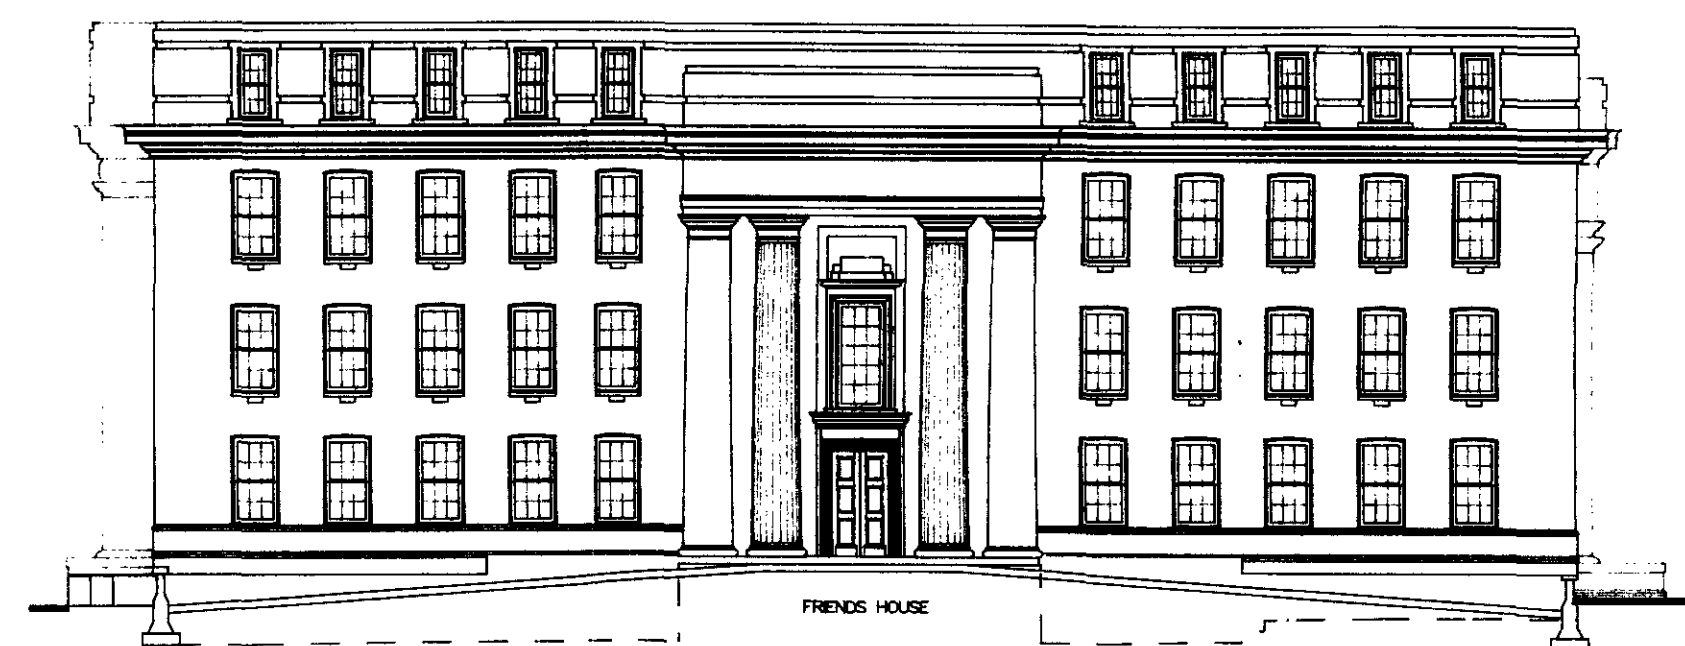

EAST ELEVATION

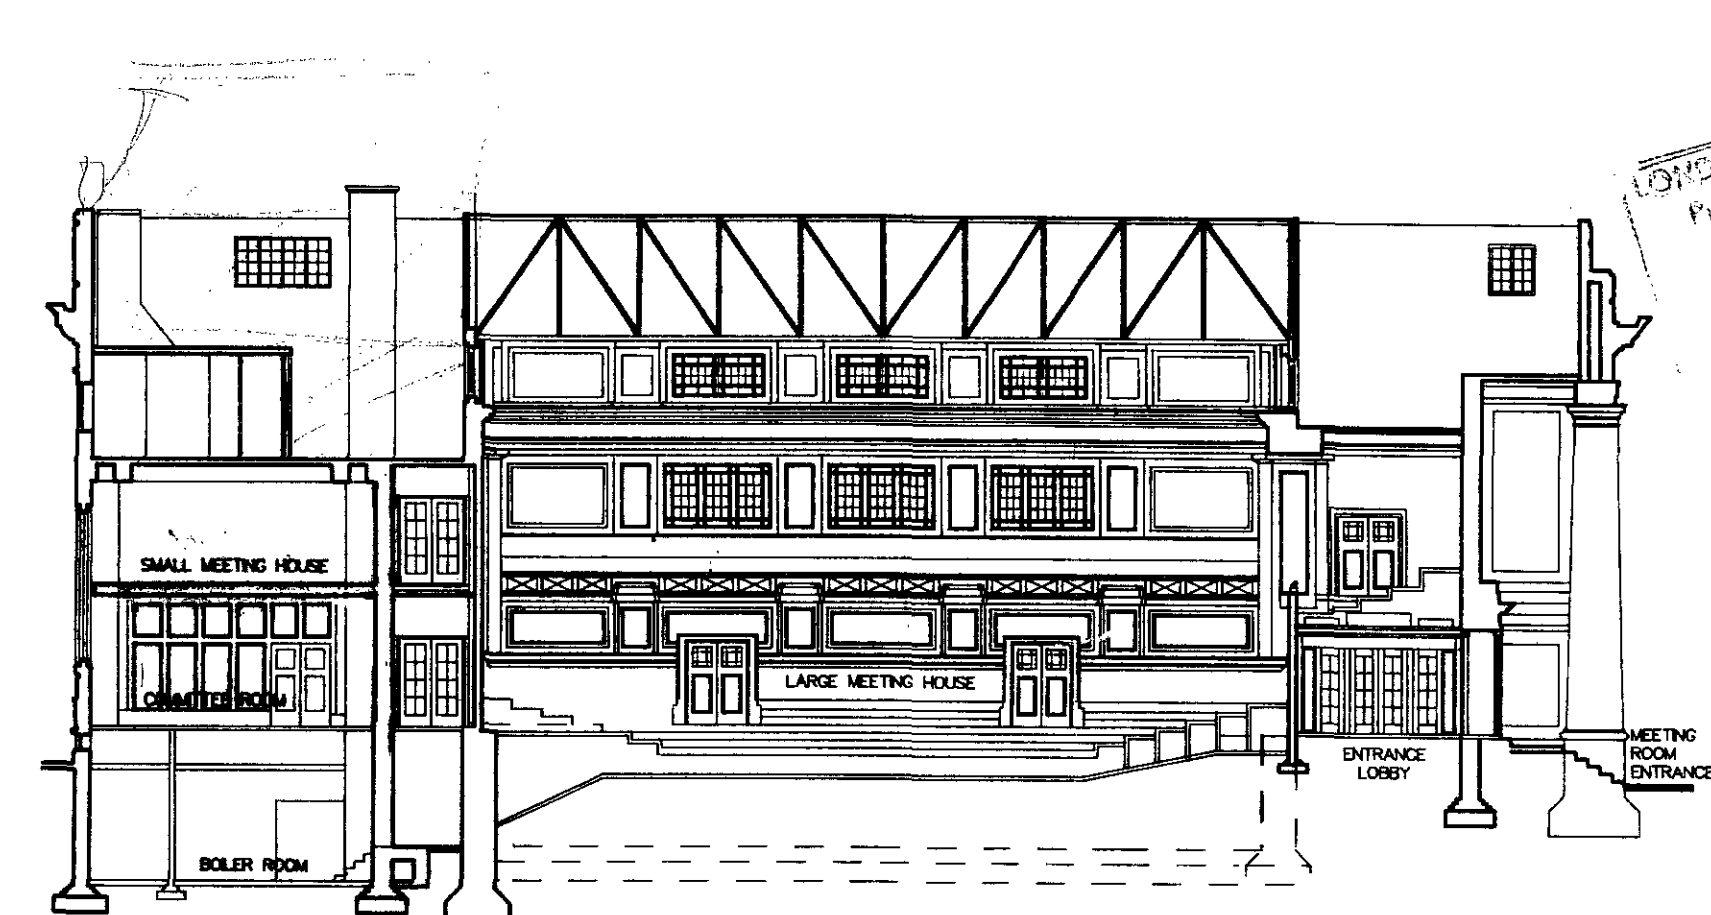

SECTION G-G

LONDON BOROUGH OF CAMDEN
PLANNING AND TRANSPORT
DEPARTMENT
18 JUL 1990
RECEIVED

TP9000336


TP 9000336R1
LONDON BOROUGH OF CAMDEN
TOWN AND COUNTRY PLANNING ACTS
23 APR 1991
PLANS APPROVED
ON BEHALF OF THE COUNCIL

FRIENDS HOUSE EUSTON ROAD LONDON NW1


MEVIN, LANSLEY & MARK

Chartered Architects
Archway House, 105a High Street, Berkhamsted
Hertfordshire HP4 2DG Tel: (0442) 862123/4/5


EXISTING NORTH AND EAST ELEVATIONS AND SECTION G-G	
SCALE 1:200	738/104
MONTH JULY 90	
NO DIMENSIONS TO BE SCALED FROM THIS DRAWING	

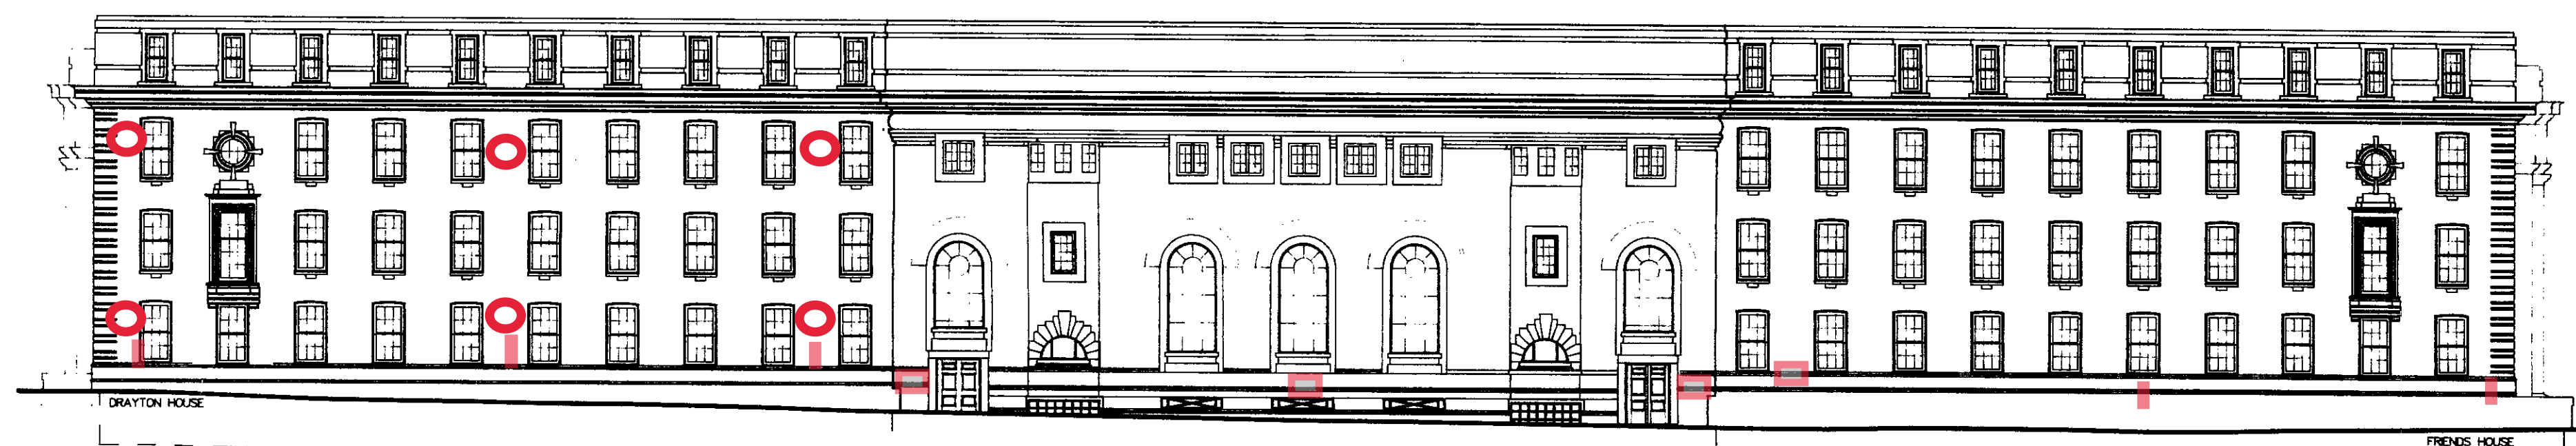

SOUTH ELEVATION

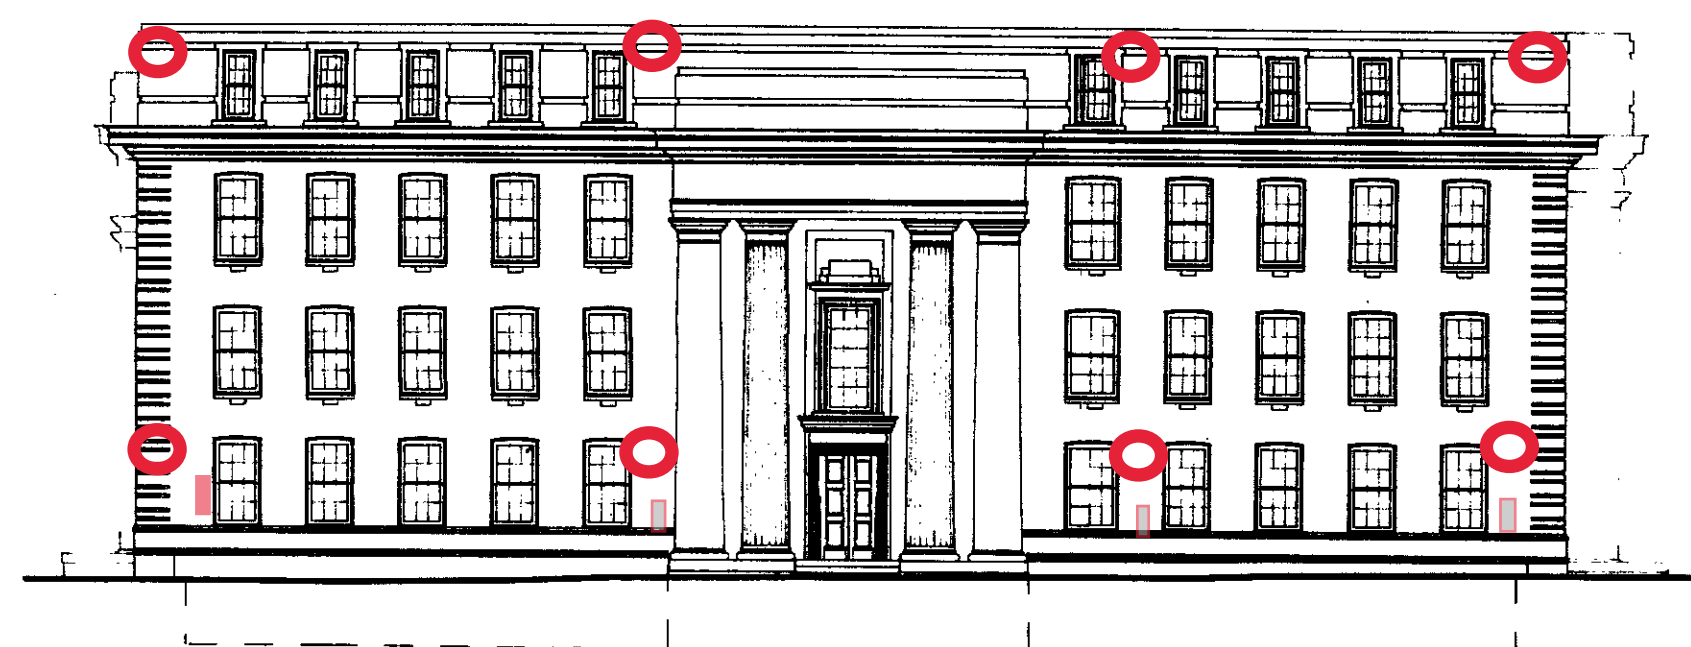


WEST ELEVATION

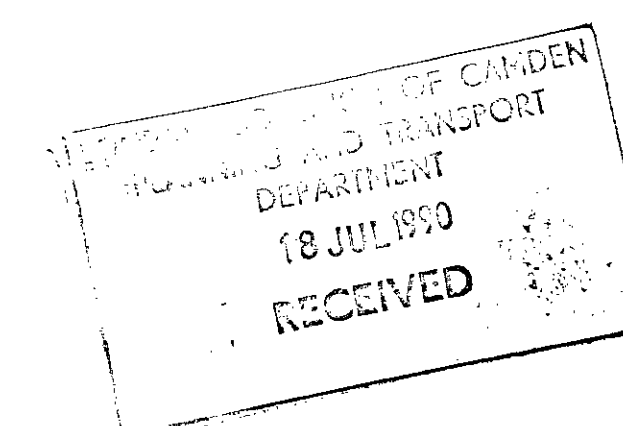

TP9000336

TP 0000336R1

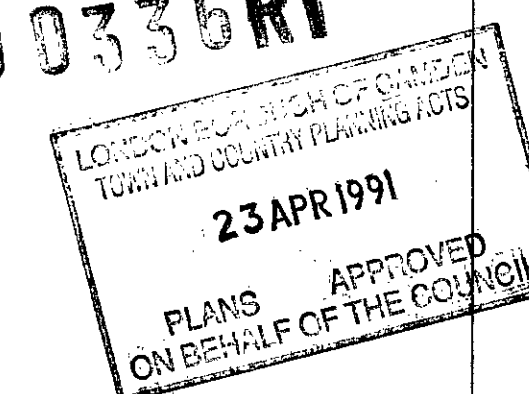

FRIENDS HOUSE EUSTON ROAD LONDON NW1

MEVIN, LANSLEY & MARK

Chartered Architects
Archway House, 105a High Street, Berkhamsted
Hertfordshire HP4 2DG Tel: (0442) 862123/4/5

EXISTING SOUTH AND WEST ELEVATIONS

SCALE 1:200

MONTH JULY 90

NO DIMENSIONS TO BE SCALED FROM THIS DRAWING

738/105