



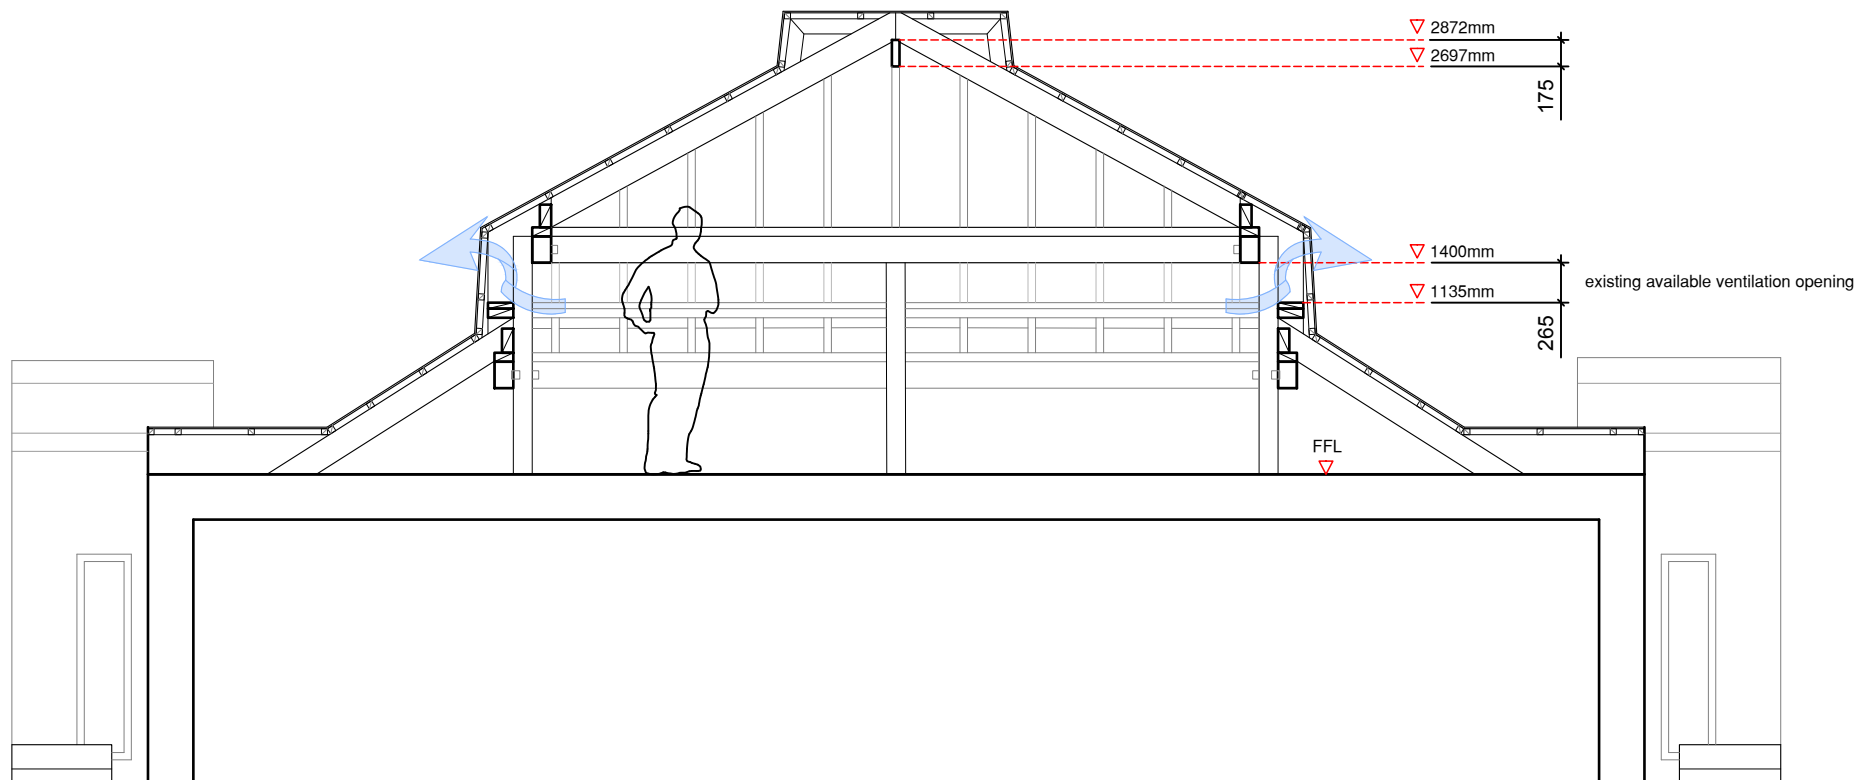


1. Existing section AA  
Scale: 1/50

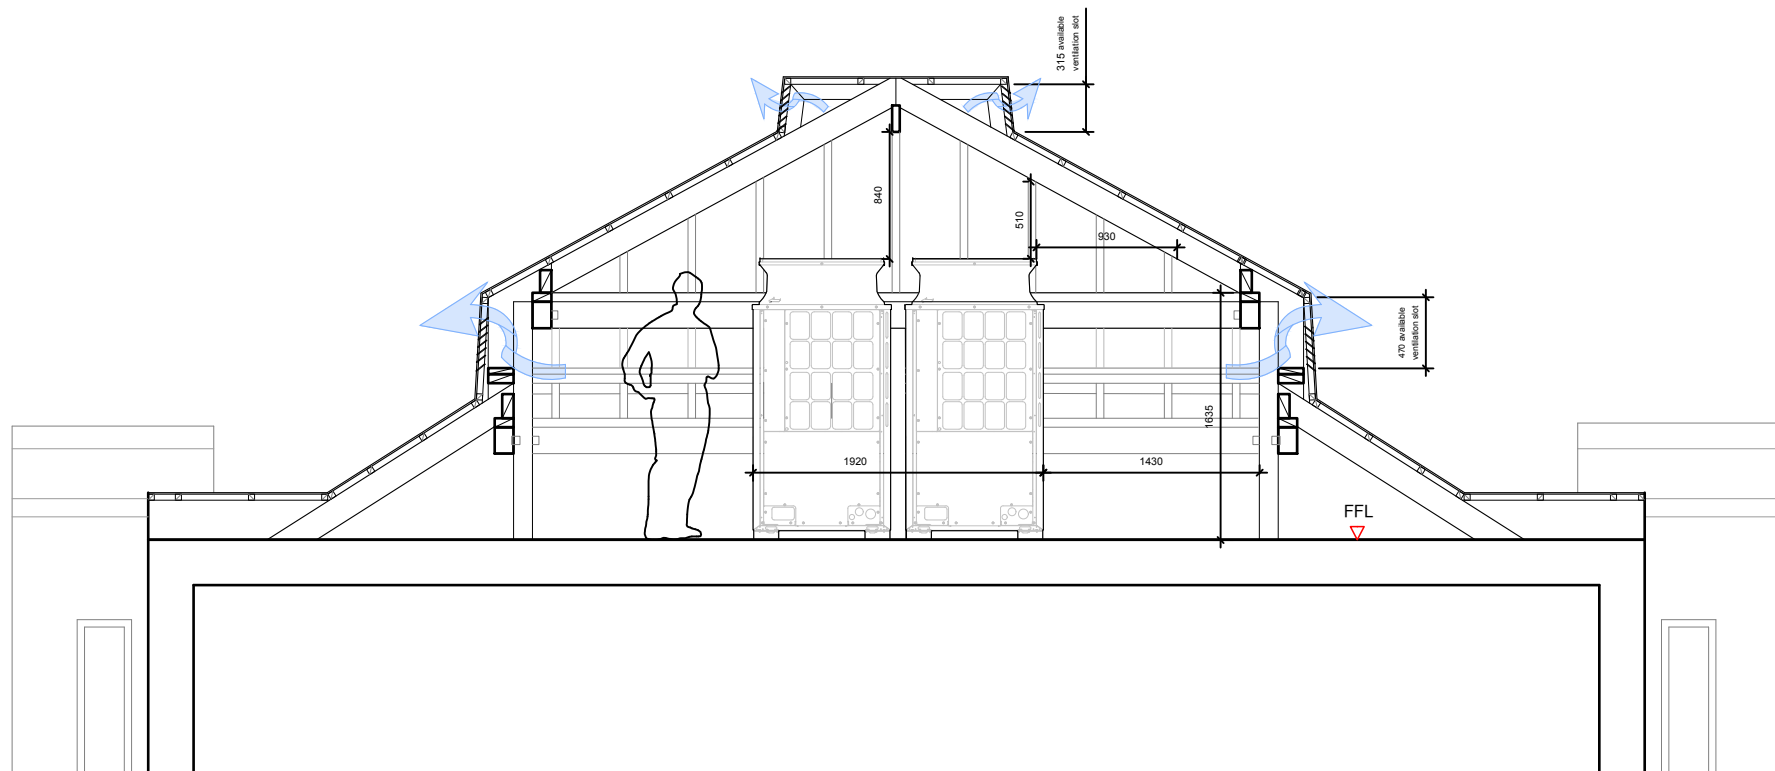


2. Proposed section AA  
Scale: 1/50

NOTE: Roof access hatch may have to be relocated due to condenser position

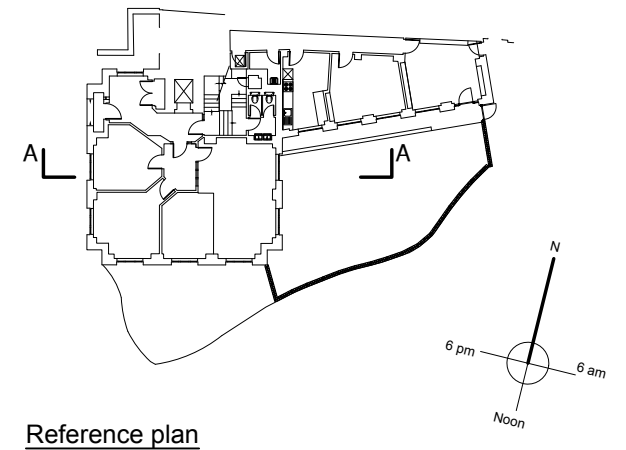

Reference plan

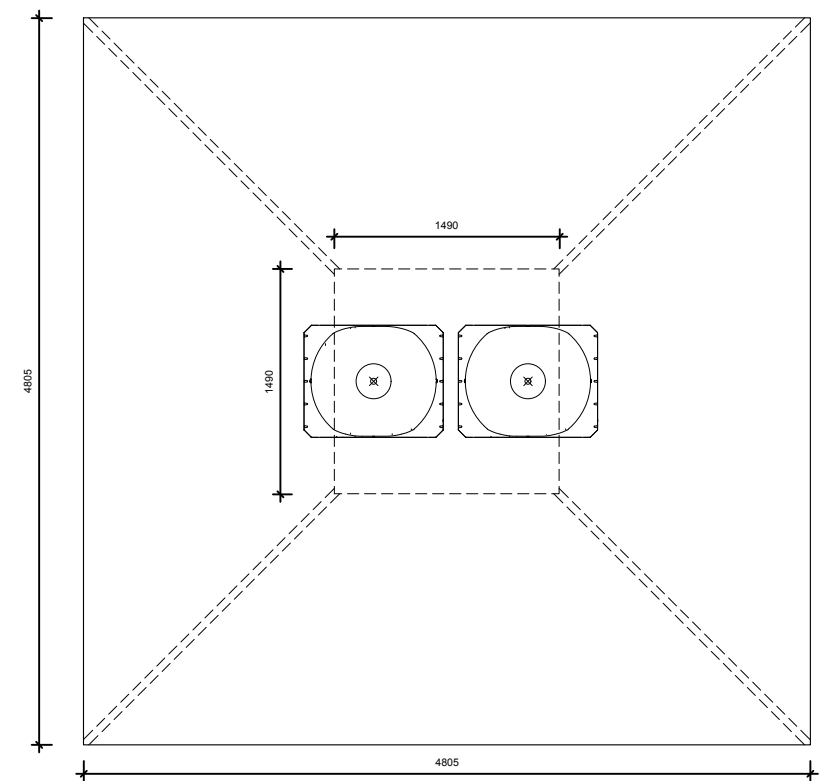

3. Proposed roof plan showing dimension of available ventilation strips  
Scale: 1/50



|                                                                                       |                                           |                                               |       |  |      |      |   |  |
|---------------------------------------------------------------------------------------|-------------------------------------------|-----------------------------------------------|-------|--|------|------|---|--|
| mail@stamosyeoharchitects                                                             | Drawing Title:                            |                                               | Note: |  | Date | Rev. | <div>Stamos Yeoh architects</div> <div>Date: 31/03/2022</div> <div>Check by: Scale: 1:50 @ A3</div> <div>Drawing No: 1409/04/001</div> |  |
| 1st Floor, Old Town Hall<br>354 Mare Street<br>London, E8 1HR<br>tel +44(0)2089861280 | Proposed section AA through existing roof |                                               | -     |  |      |      |   |  |
|                                                                                       | Project:                                  | Client:                                       |       |  |      |      |   |  |
|                                                                                       | 30 Lincoln's Inn Fields                   | The Honorable Society of Lincoln's Inn Fields |       |  |      |      |   |  |