



1. Site Plan  
Scale: 1:1250

■ site boundary

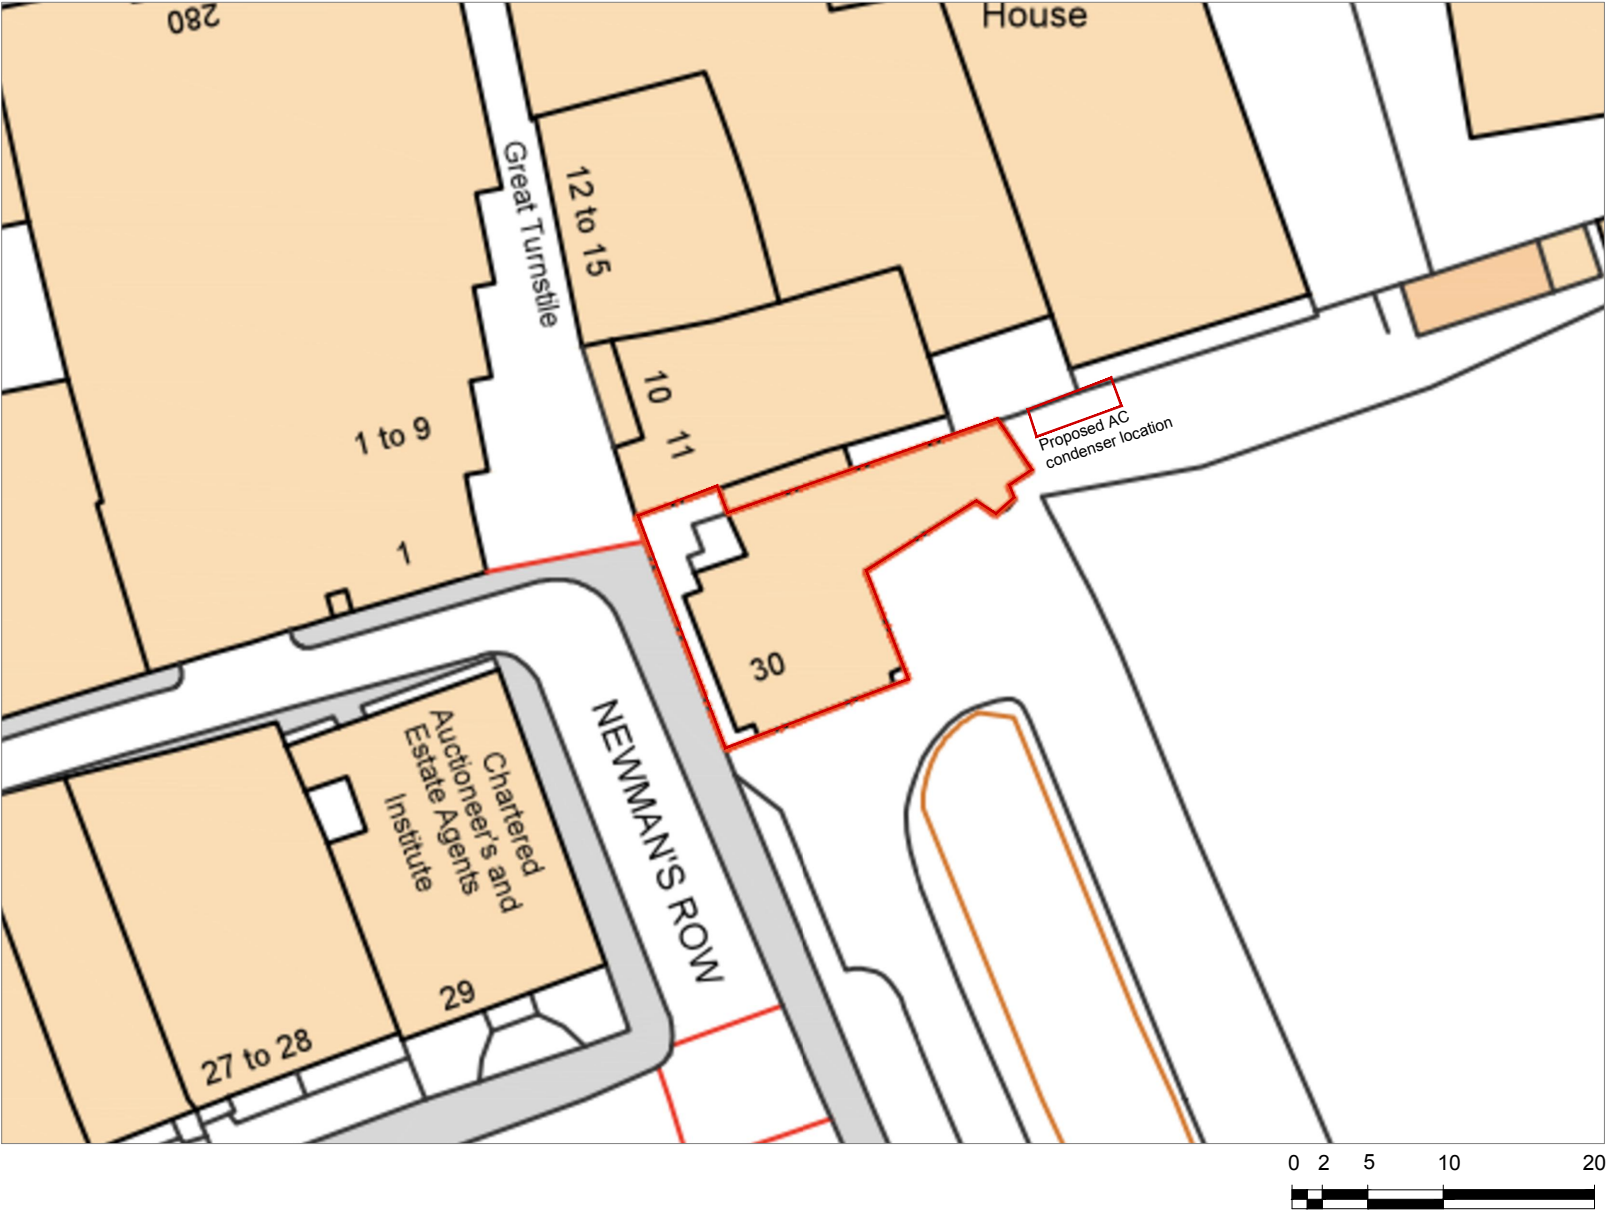

2. Block Plan  
Scale: 1:500

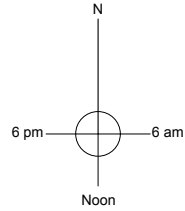

mail@stamosyeoharchitects	Drawing Title:		Note	Date	Rev.	Stamos Yeoh architects	
1st Floor, Old Town Hall 354 Mare Street London, E8 1HR tel +44(0)2089861280	Site Plan and Block Plan		-	-	-	Date: 16 / 05 / 2022	
	Project:	Client:				Check by:	Scale: Varies @ A3
	30 Lincoln's Inn Fields, WC2A 3PD	The Honorable Society of Lincoln's Inn Fields				Drawing No:	1409 / LP / 001