


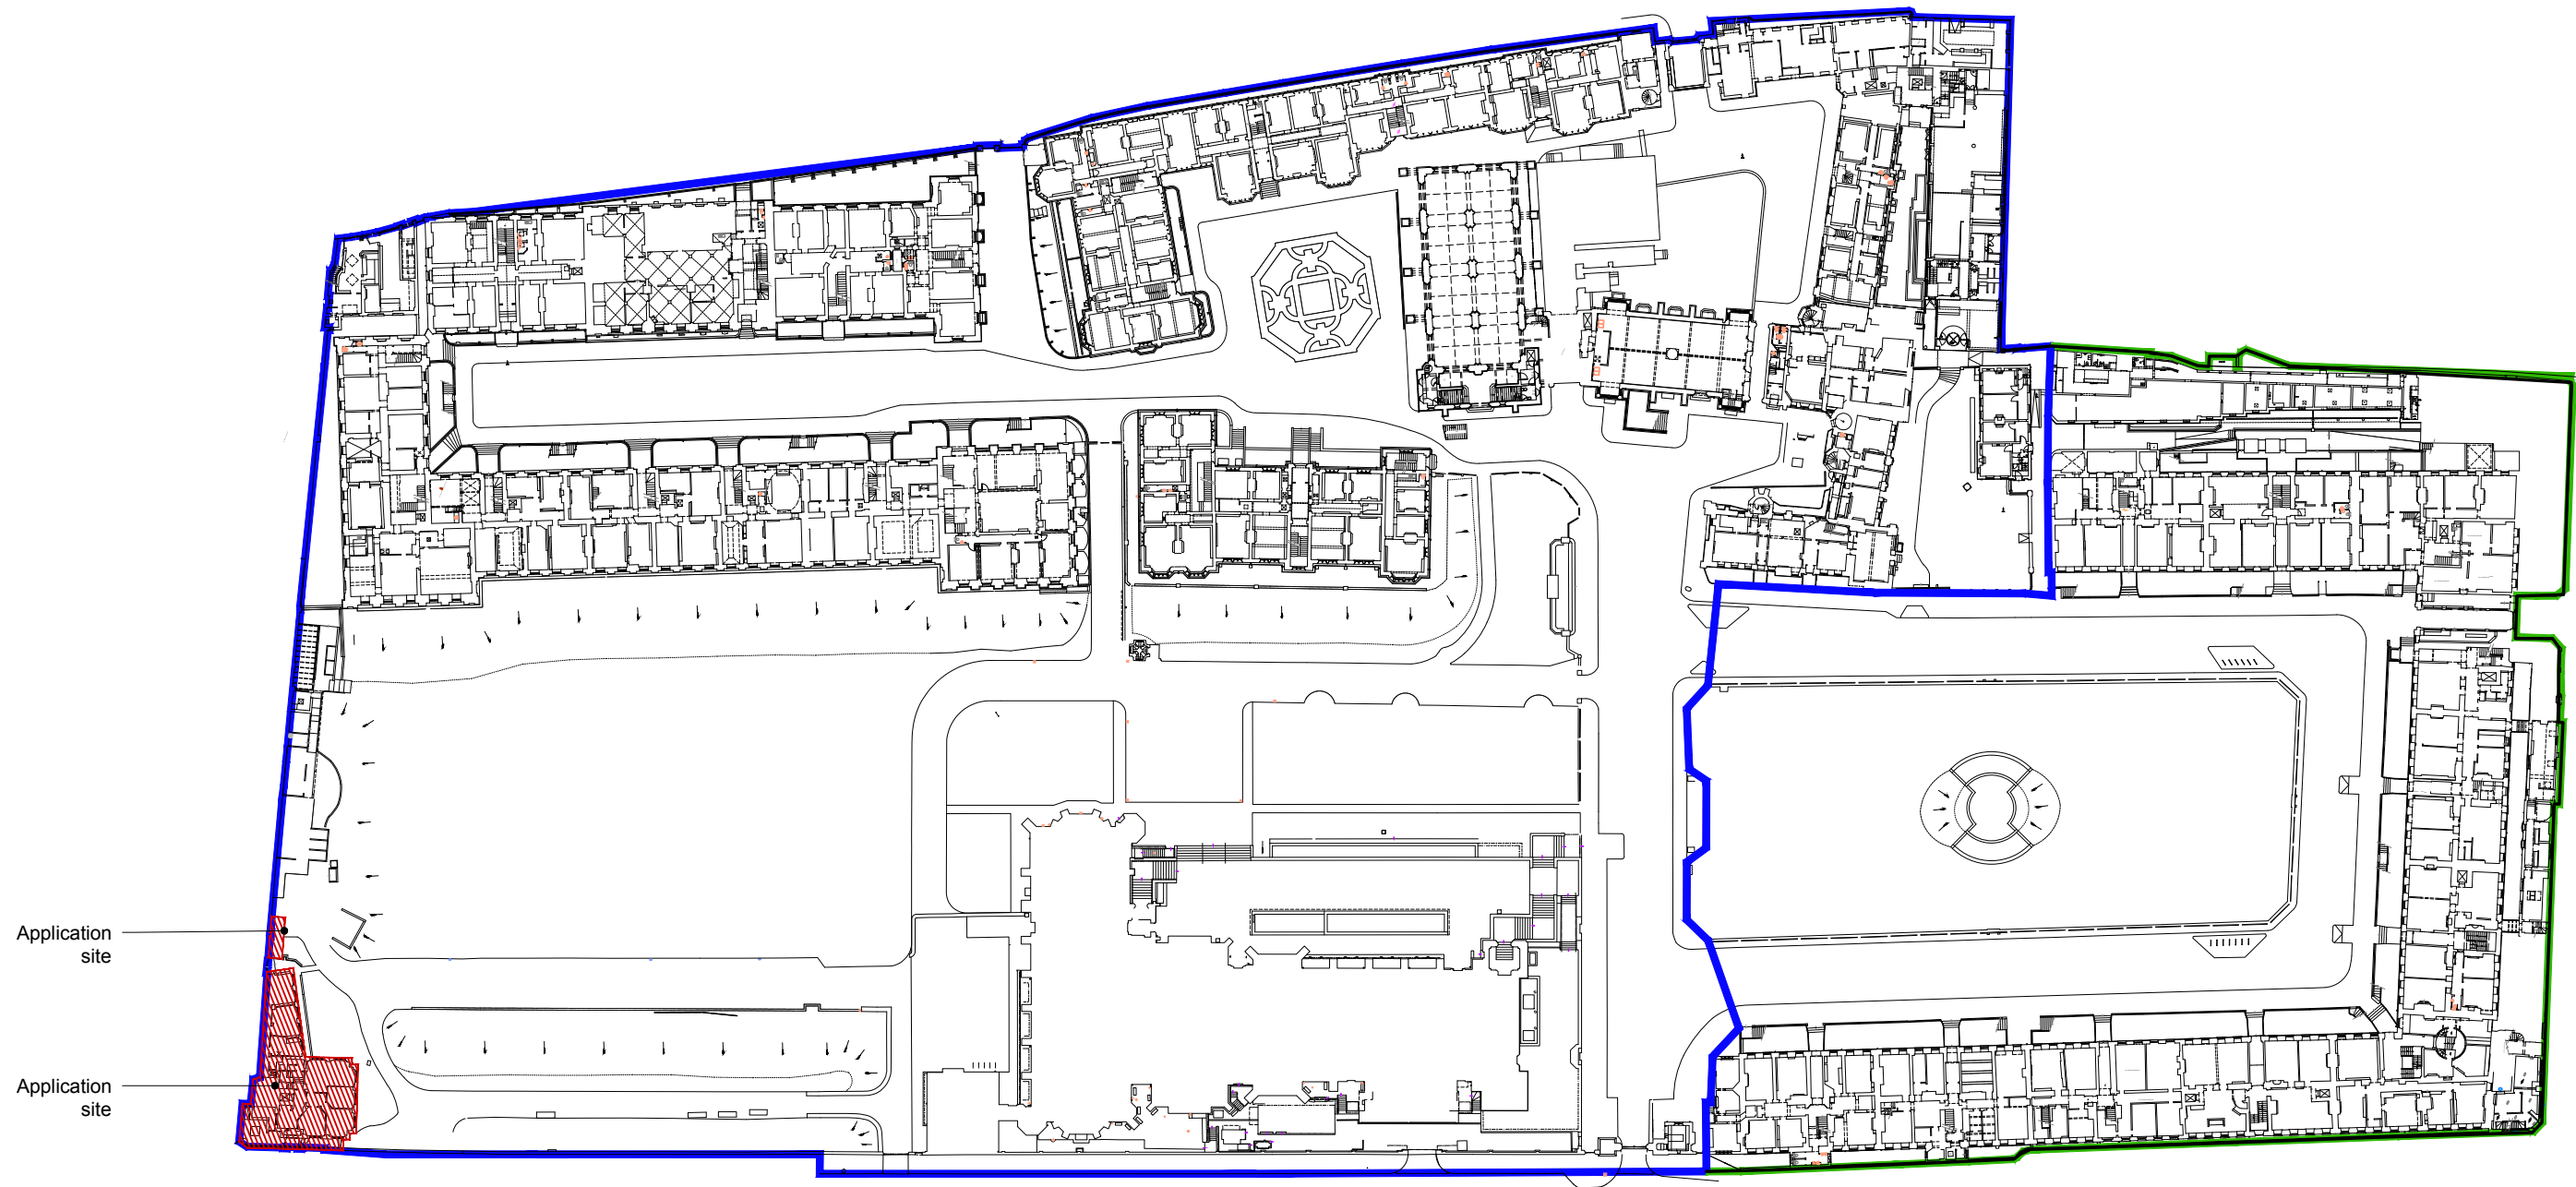

1. Site Plan
Scale: 1:1250

- site boundary
- Land owned by applicant
- Land owned by applicant subject to other interests & irrelevant to this application

mail@stamosyeoharchitects 1st Floor, Old Town Hall 354 Mare Street London, E8 1HR tel +44(0)2089861280	Drawing Title:		Note	Date	Rev.	Stamos Yeoh architects	
	Site Plan Showing Site Ownership in Blue		-	-	-		
						Date: 10 / 06 / 2022	
	Project:	Client:				Check by:	Scale: 1:1000 @ A3
	No.30 Lincoln's Inn Fields, WC2A 3PD	The Honorable Society of Lincoln's Inn Fields				Drawing No:	1409 / LP / 1000