



A ELEVATION A
SCALE 1:20 @ A0

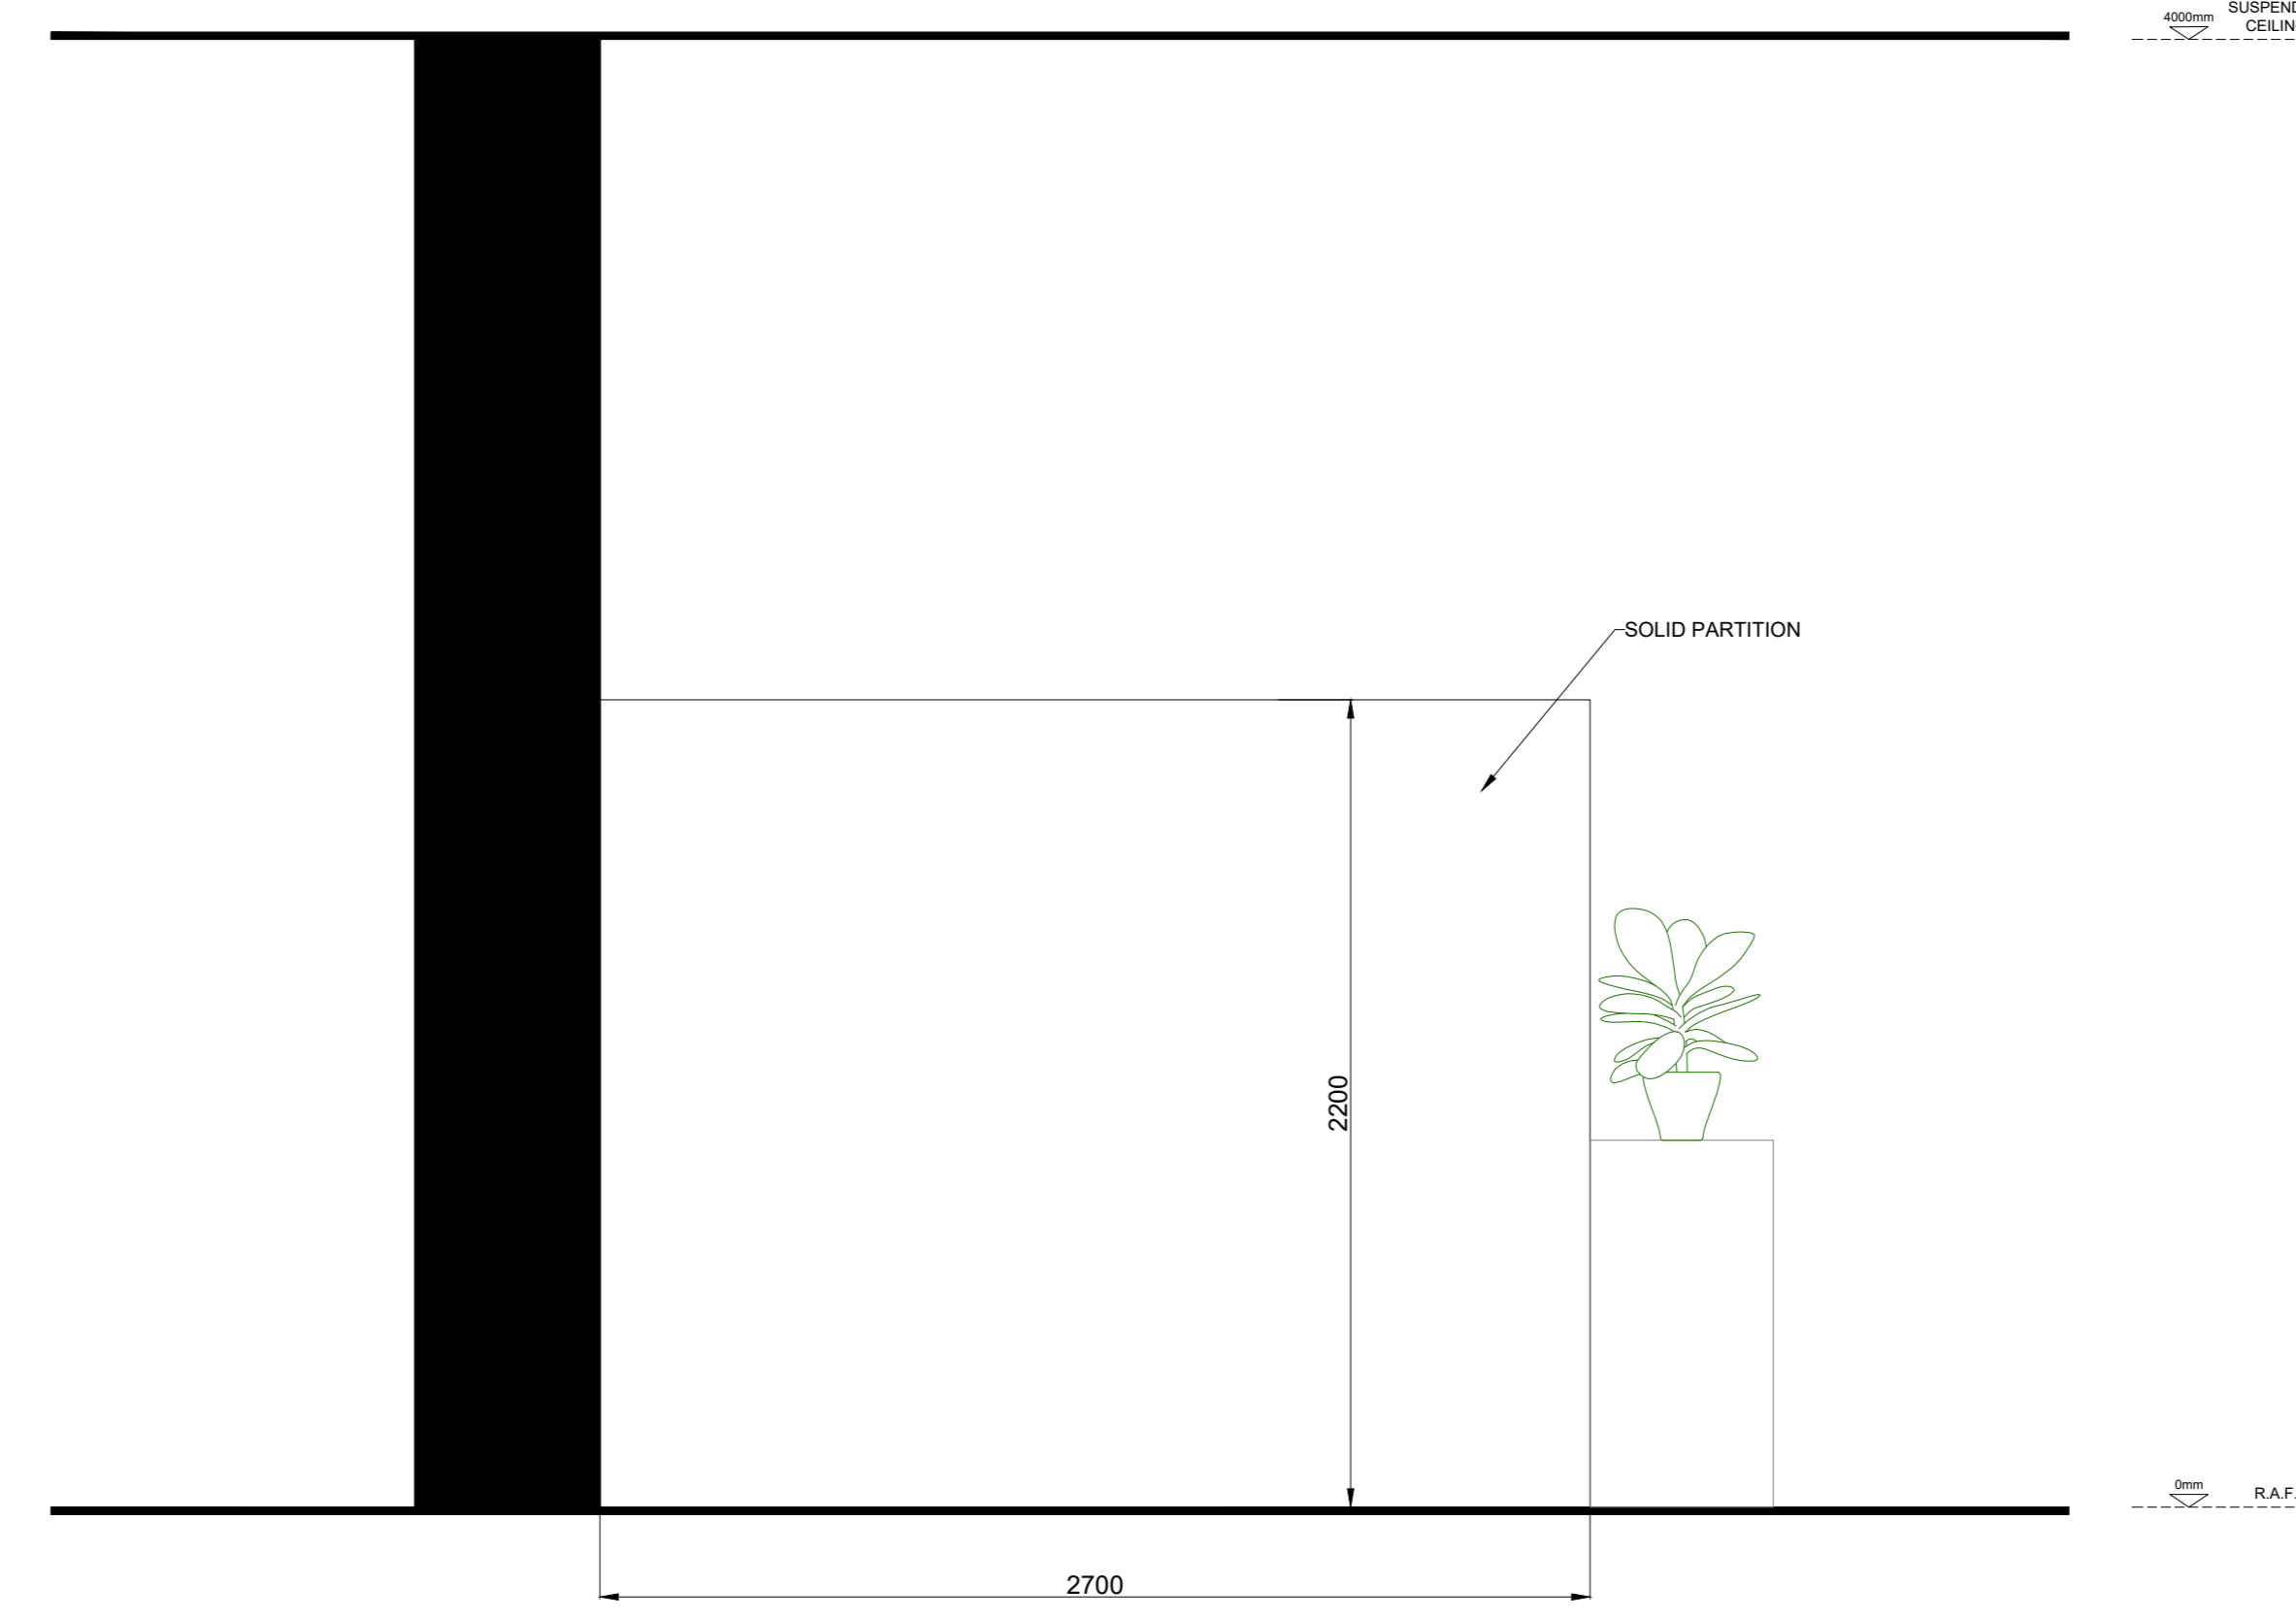

B ELEVATION B
SCALE 1:20 @ A0

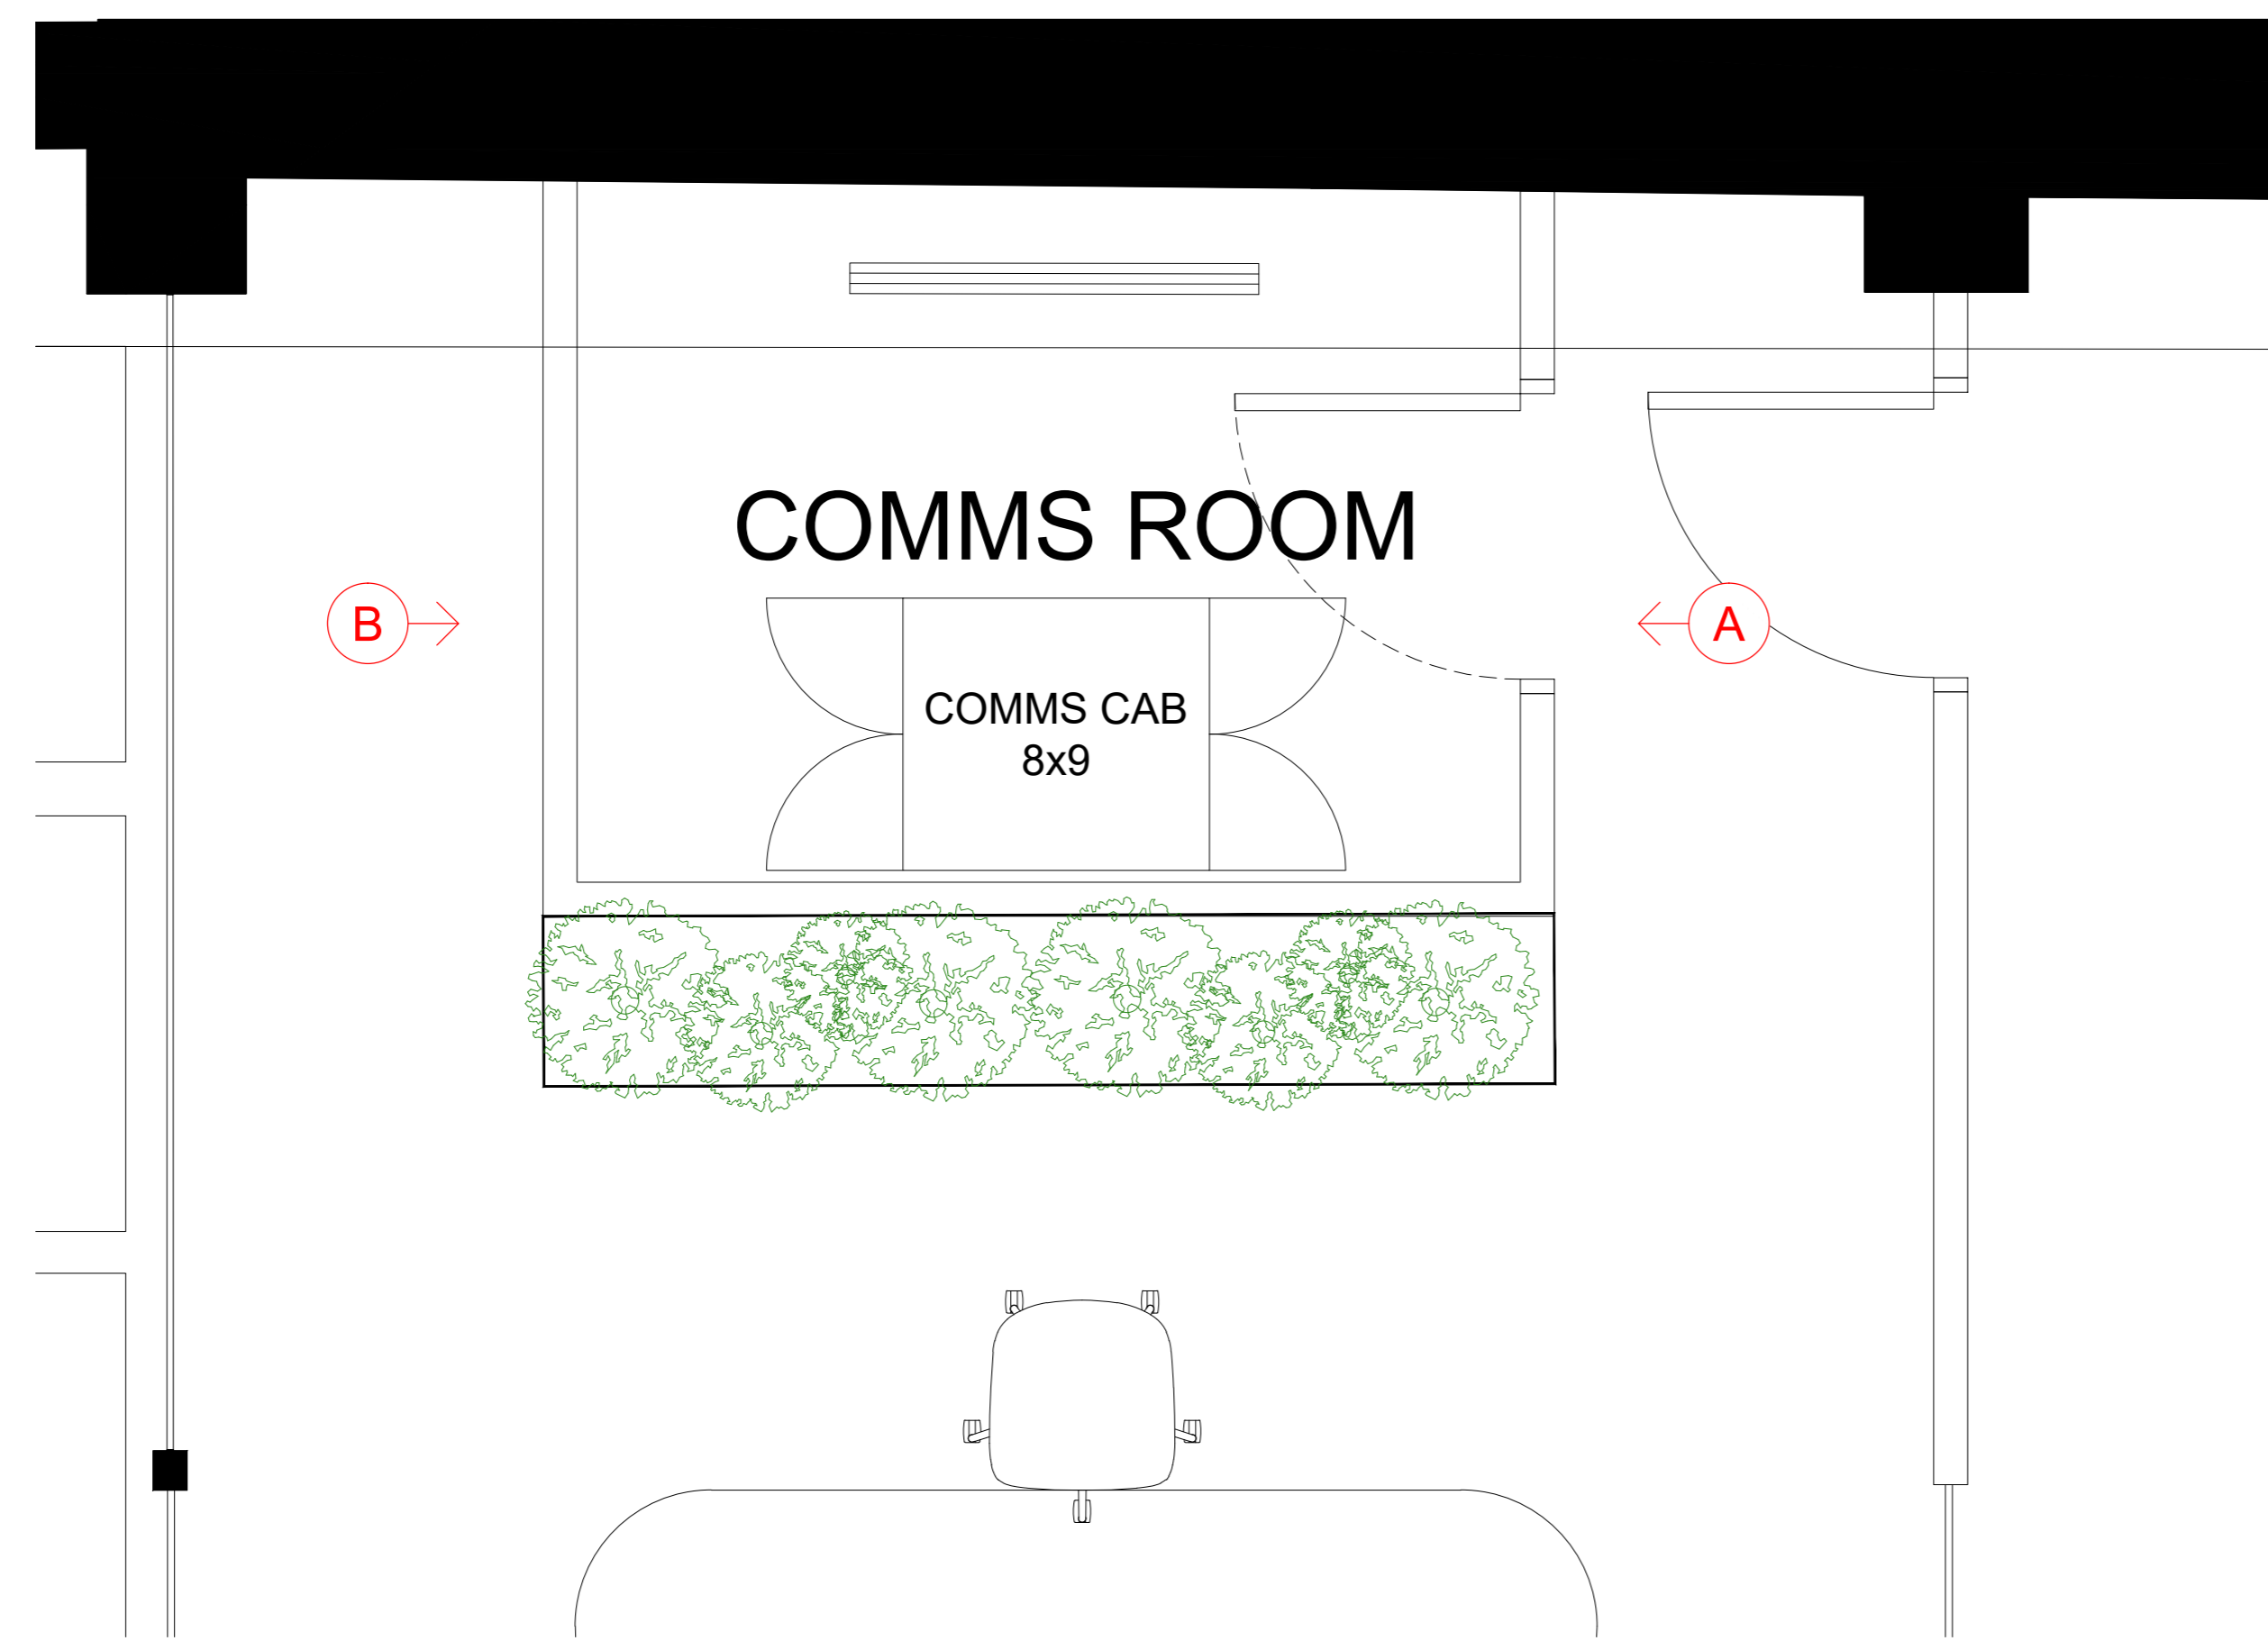

FLOOR PLAN
SCALE 1:20 @ A0

1:20 Scale



Drawing/Project/Sheet		JOB# 24100002	
REV	DESCRIPTION	BY	DATE
DRAWING STATUS			
PRE CONSTRUCTION			
The Mission Group			
-			
Address			
30-32 Great Queen St. Covent Garden London WC2B 8LL			
Project Number	Ref	Floor	Detail
31562	00	01	D01
Drawing Title			
Proposed First Floor - Detail 01 Elevation Comms Room			
Produced by	Scale	Date Created	Rev
KM	1:20@A0	24/06/2022	-
MARIS			
The Mission Group	1	020 7000 1000	
30-32 Great Queen St	2	info@maris.co.uk	
London SE1 1SA	3	maris.co.uk	