

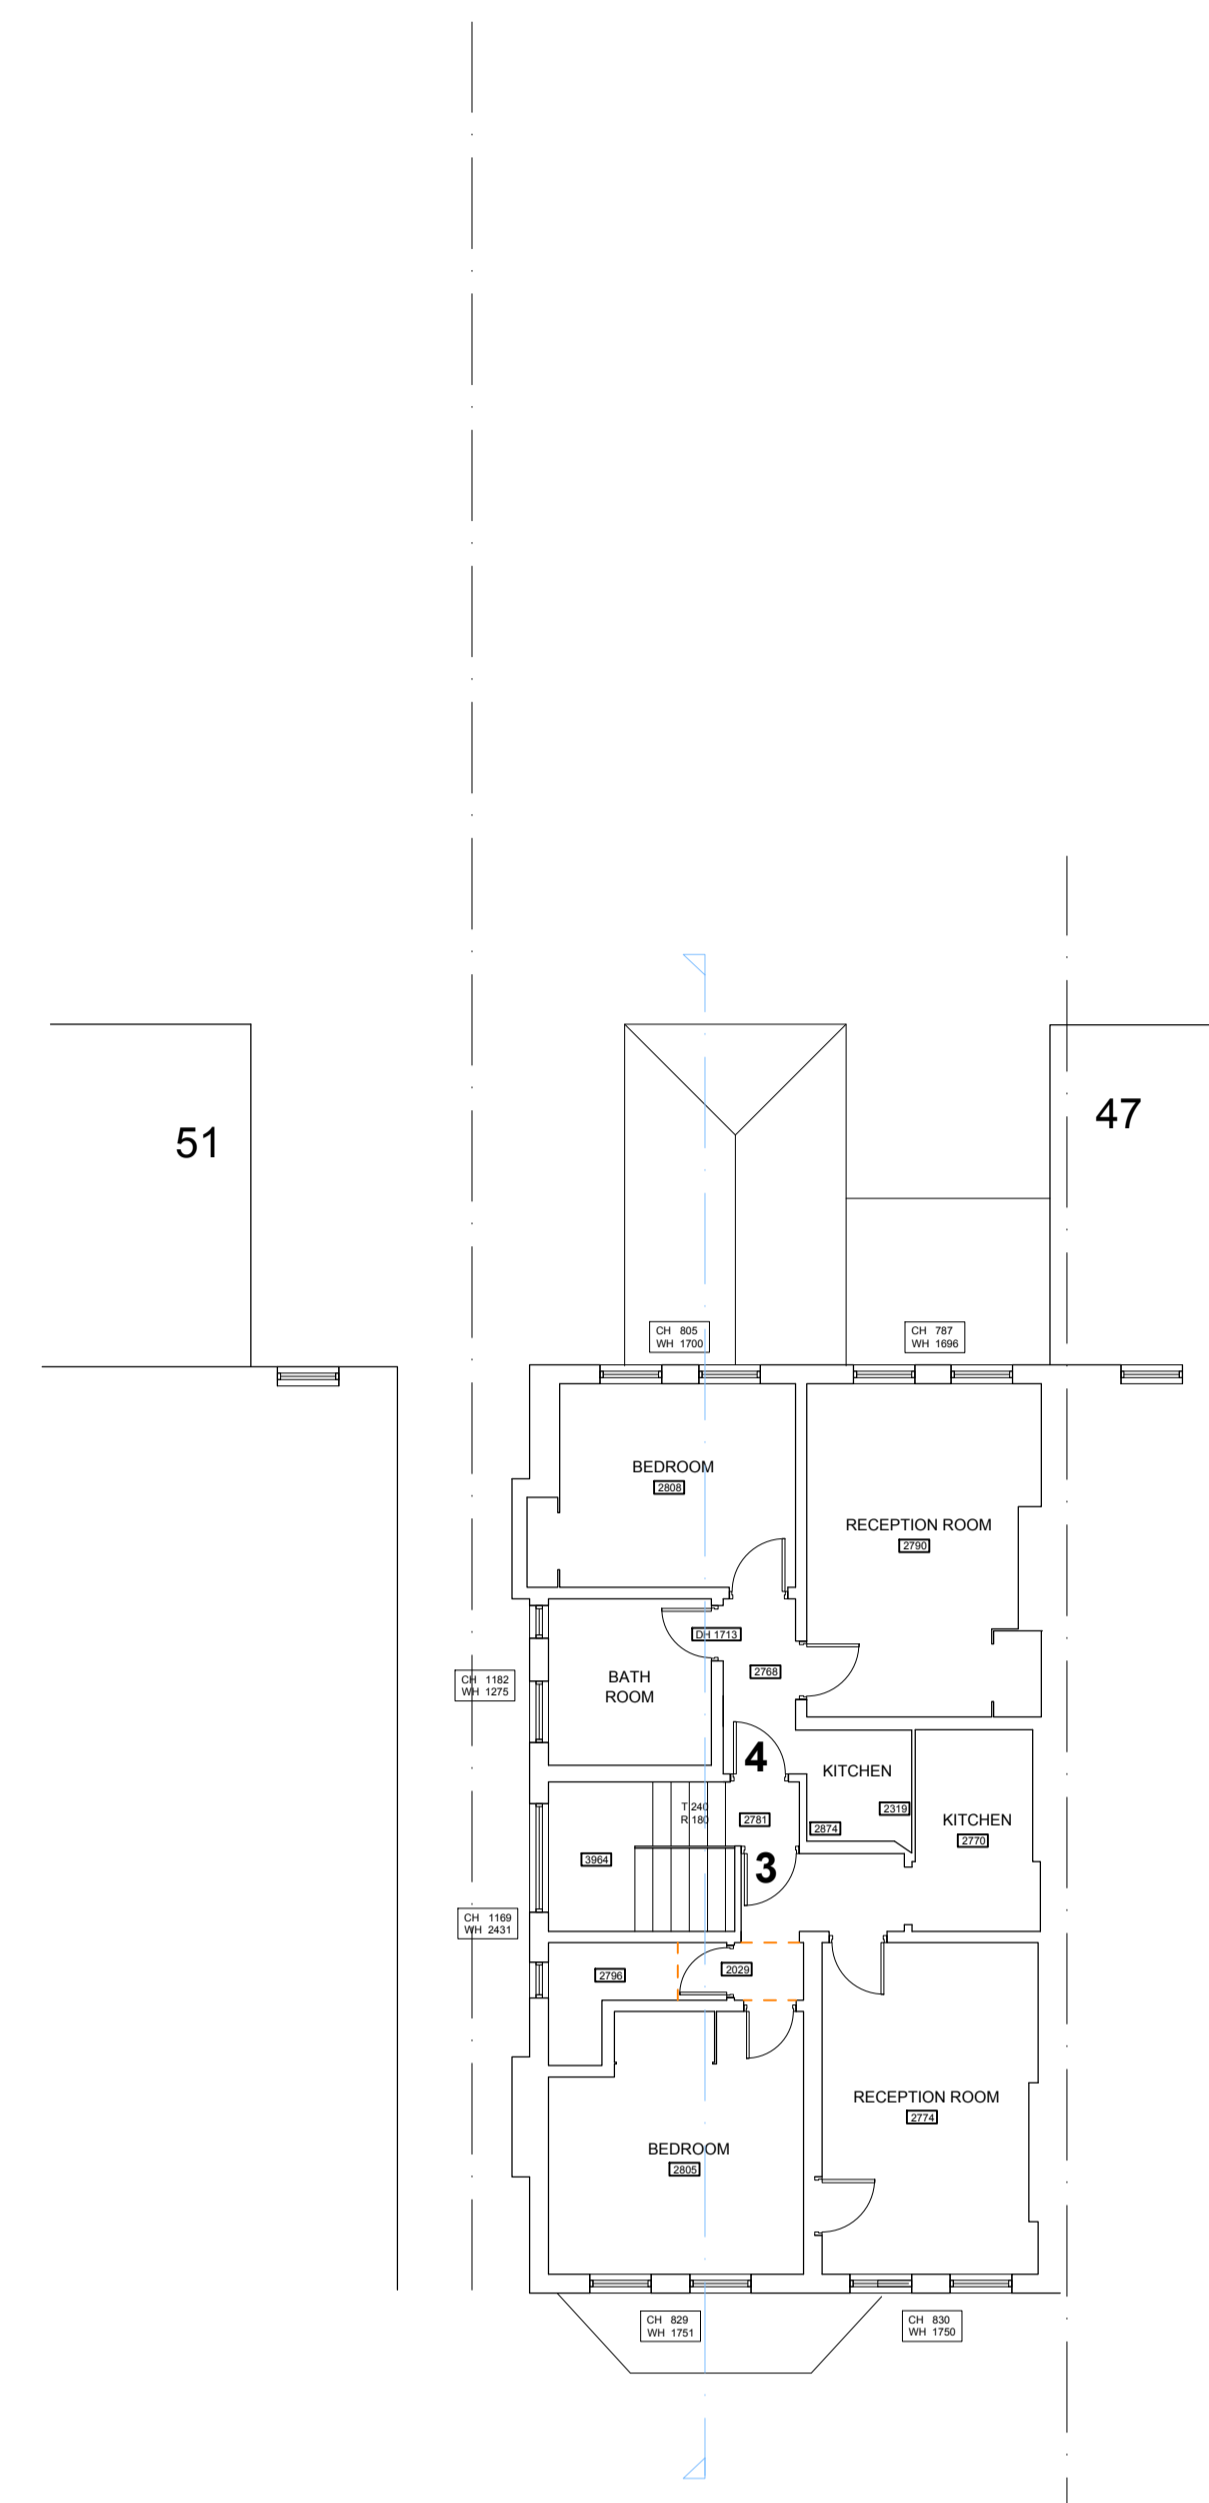
 




EXISTING GROUND FLOOR PLAN
 SCALE 1:100

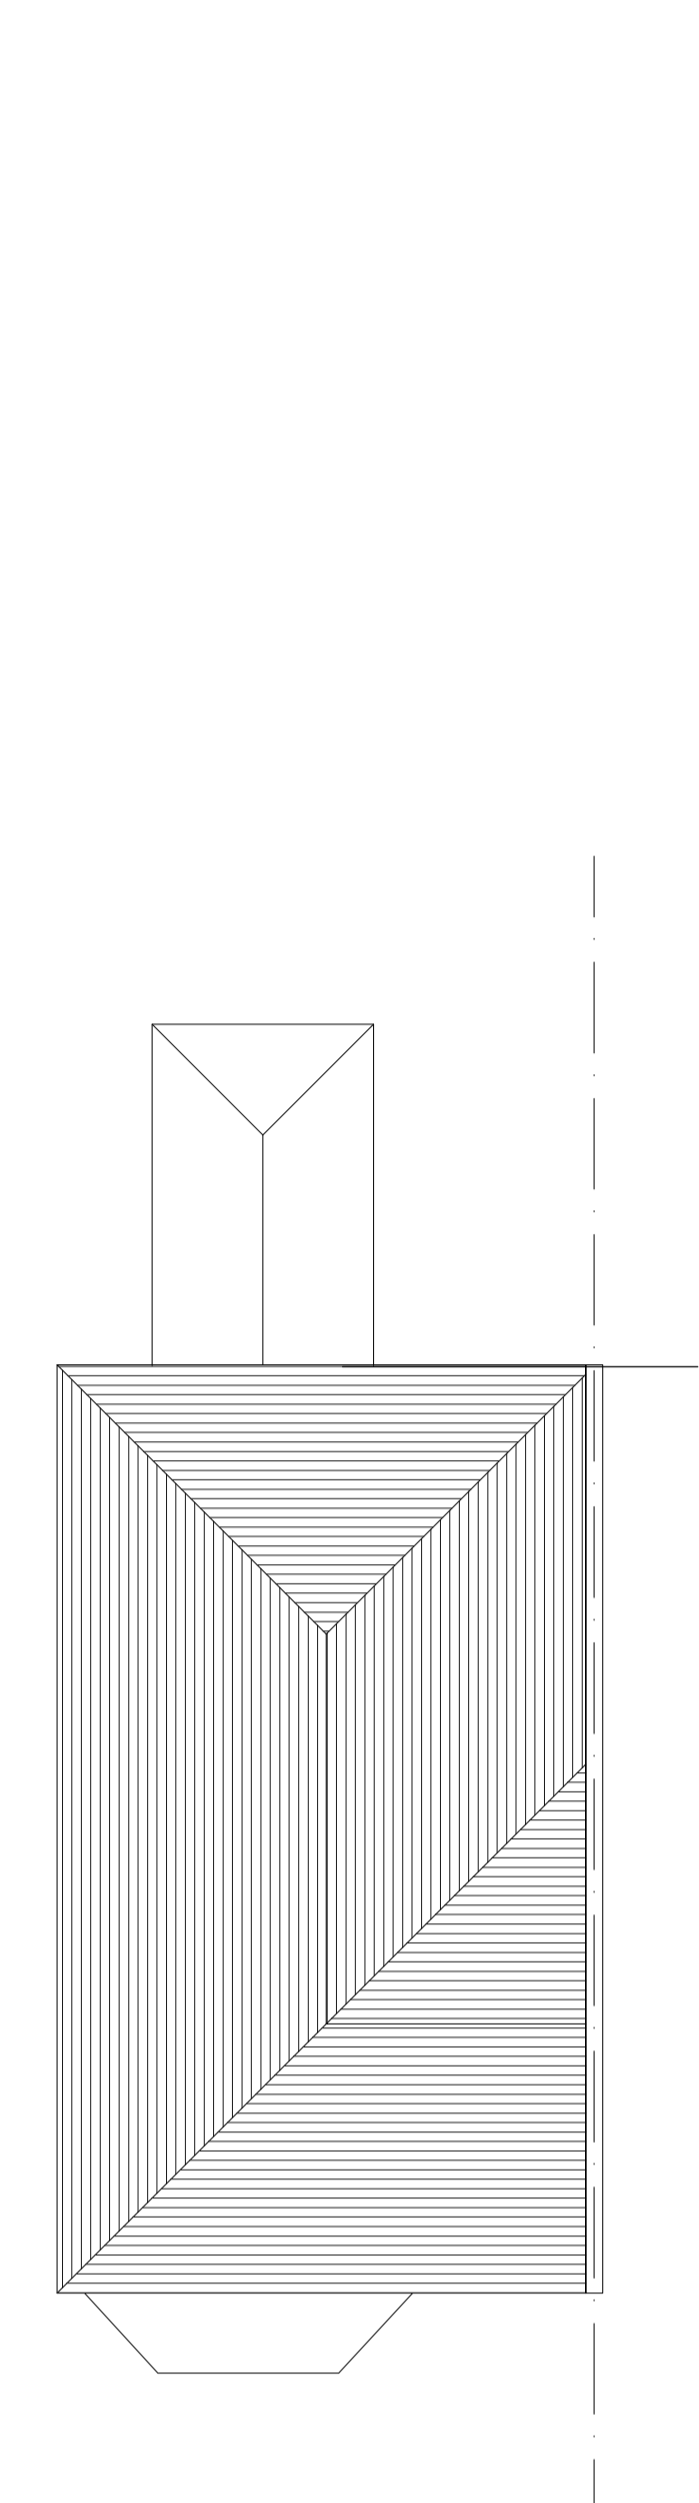

EXISTING FIRST FLOOR PLAN
 SCALE 1:100

 


EXISTING ROOF PLAN
 SCALE 1:100

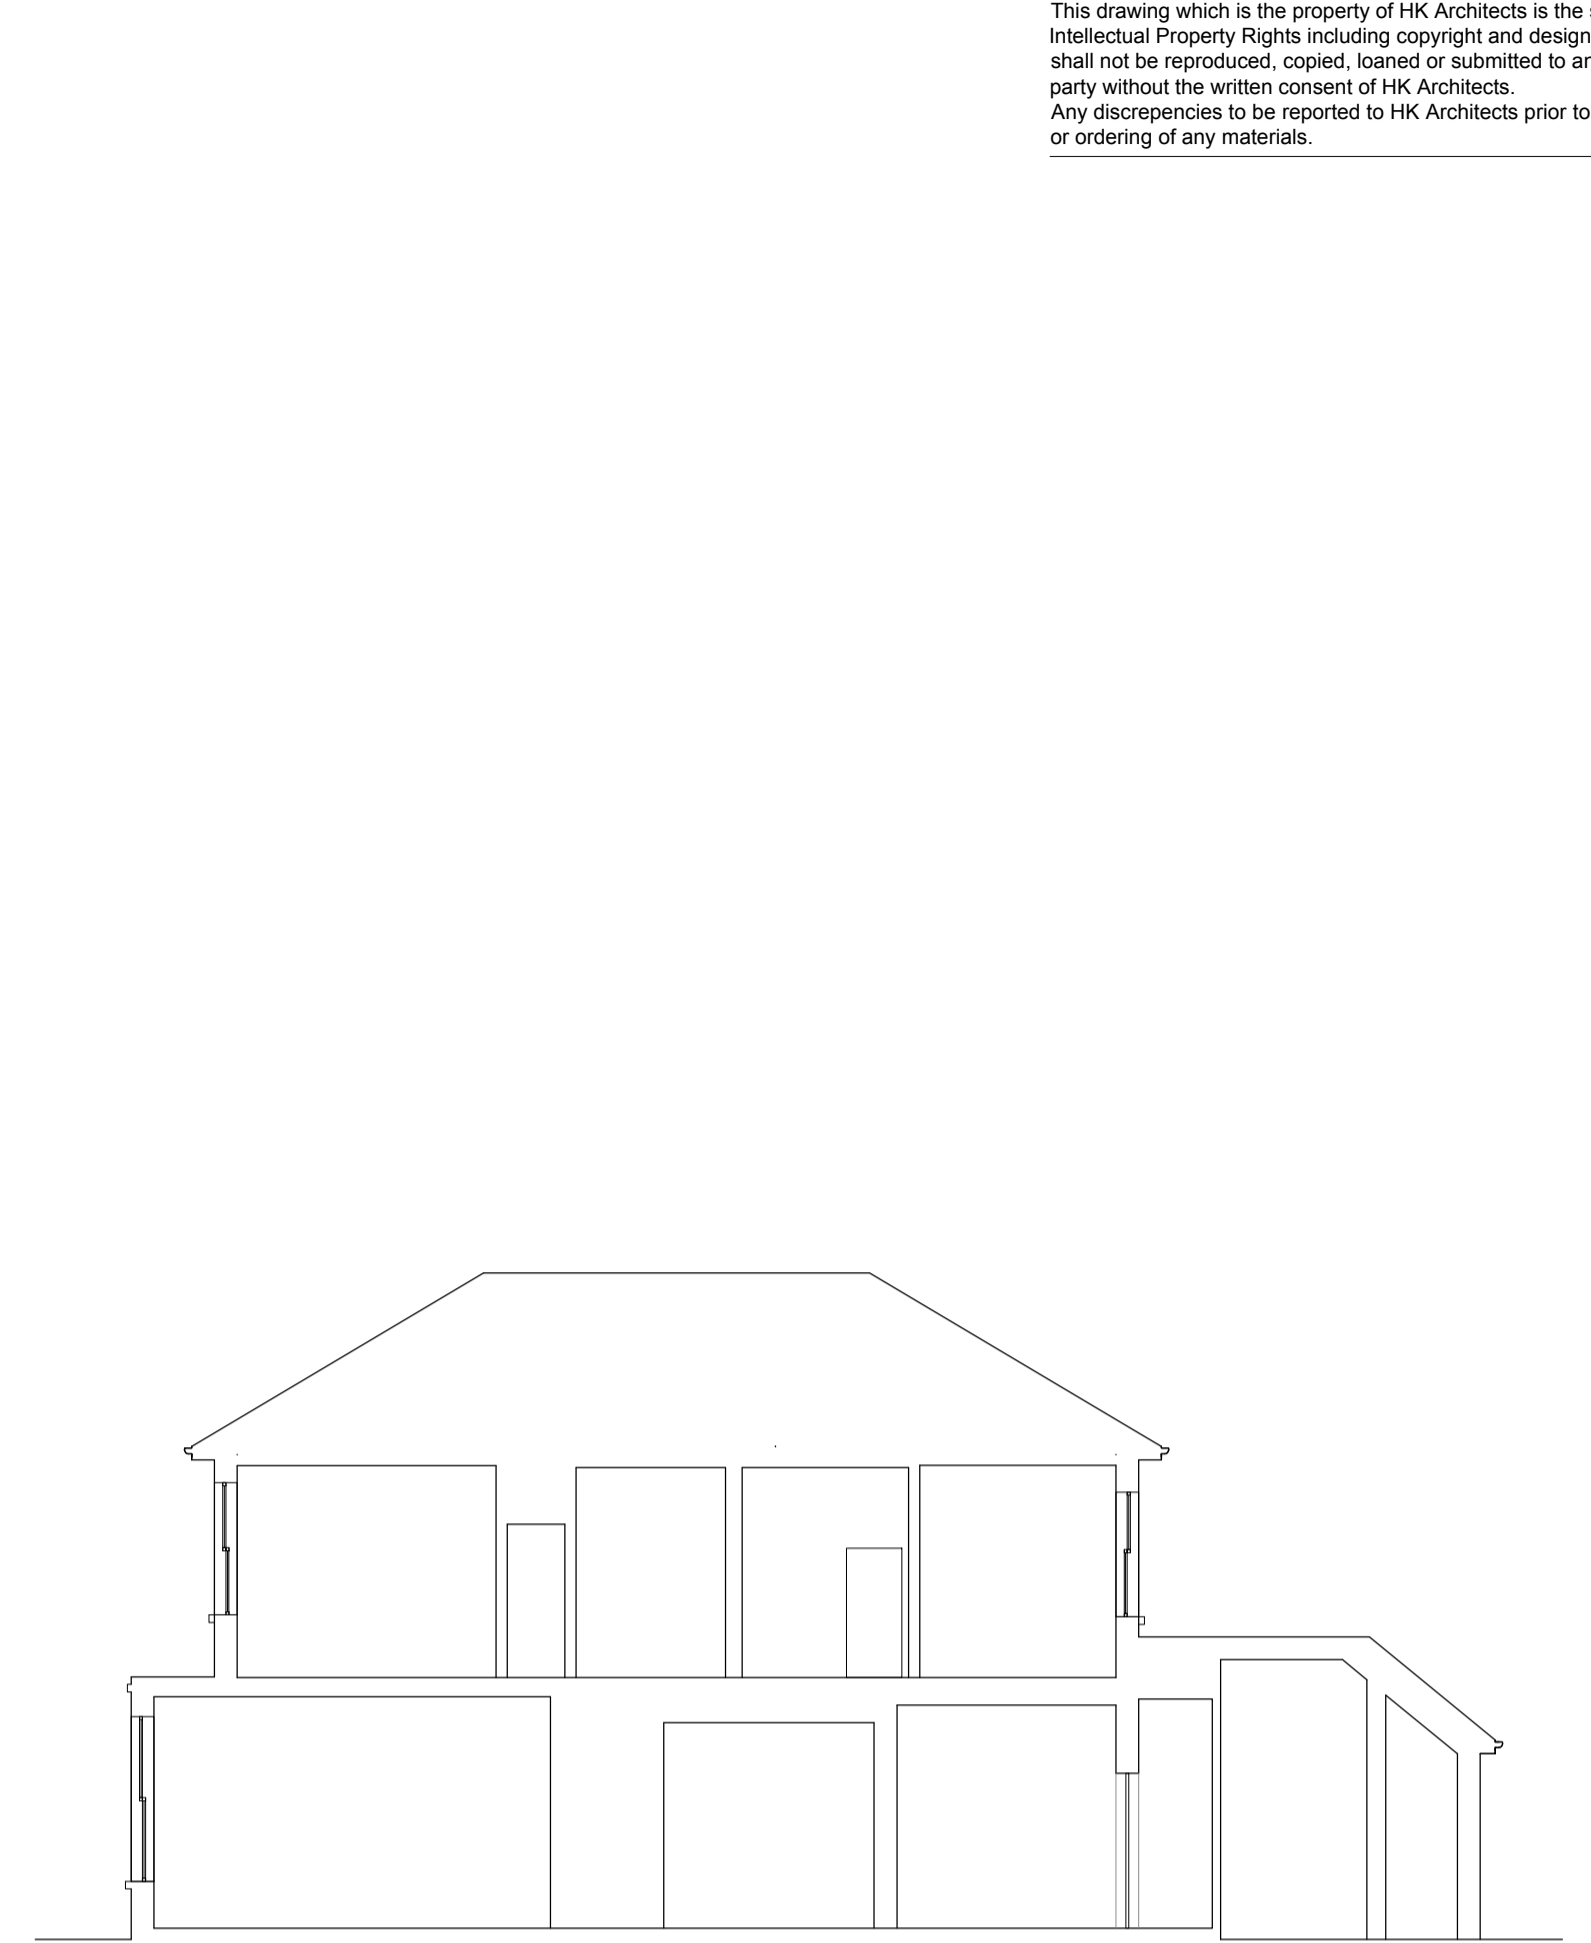 

EXISTING SECTION
 SCALE 1:100





EXISTING FRONT ELEVATION
 SCALE 1:100

 


EXISTING REAR ELEVATION
 SCALE 1:100



EXISTING SIDE ELEVATION
 SCALE 1:100

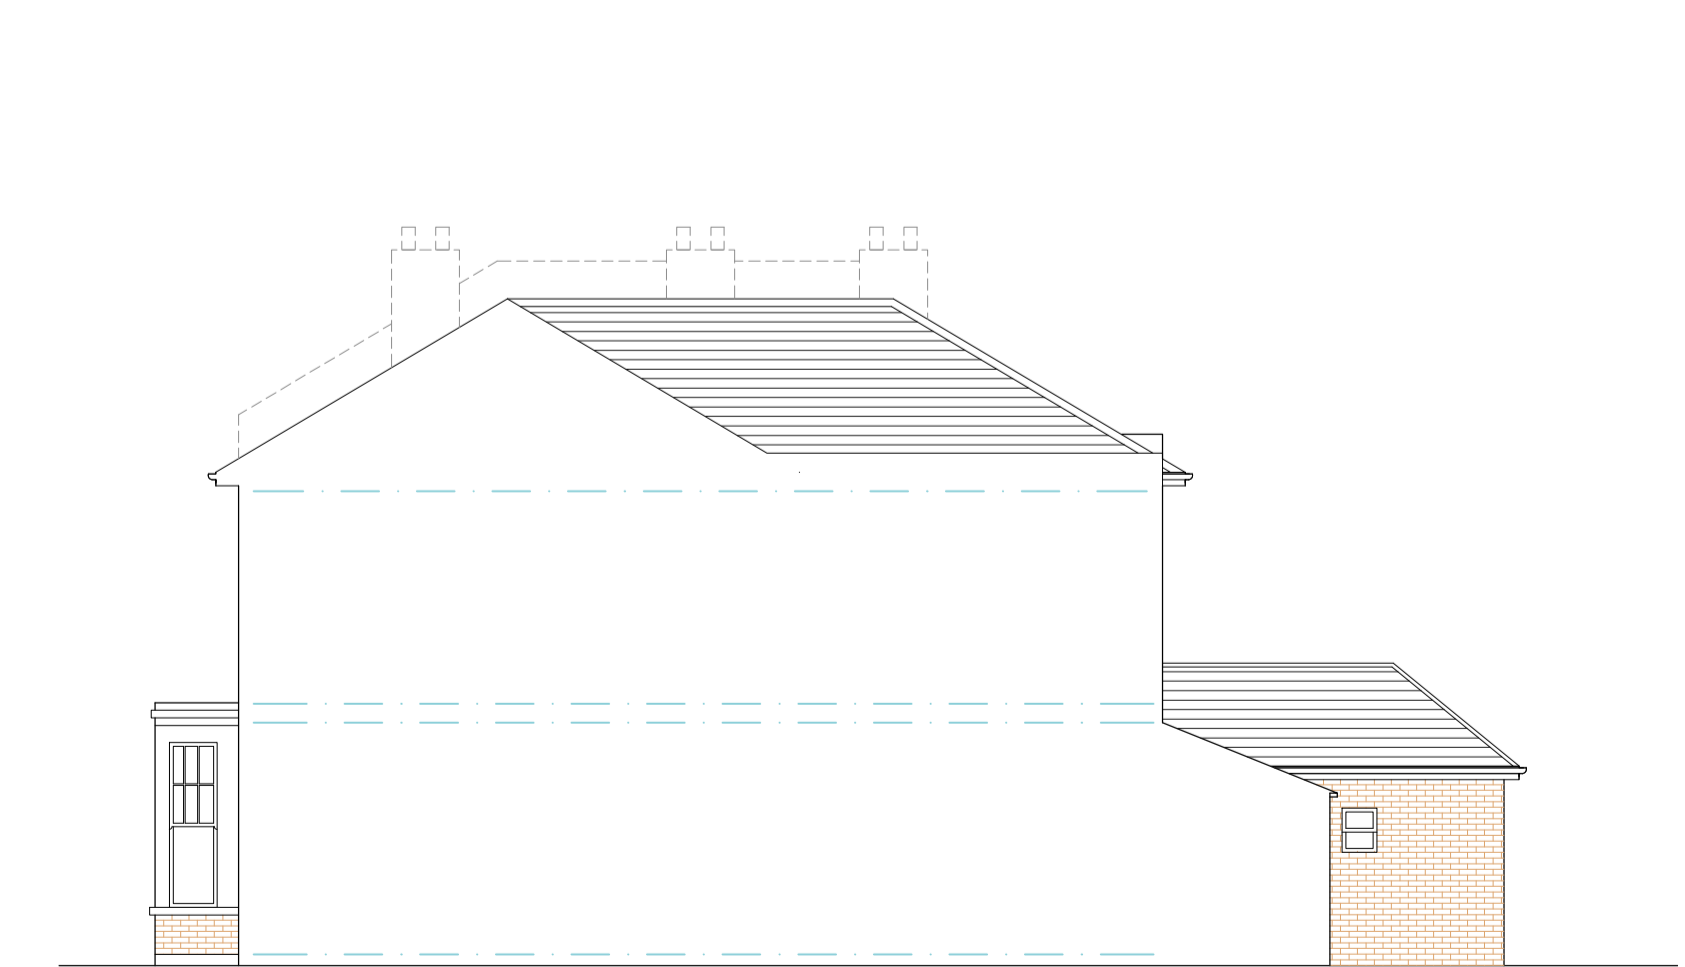 

EXISTING SIDE ELEVATION
 SCALE 1:100

 

49 MINISTER ROAD London, NW2 3SH	
CLIENT	Mr & Mrs M. & F. Bunker
EXISTING PLANS, SECTION & ELEVATIONS	
SCALE	1:100 (A1)
DWG NO	EX.01
DATE	REVISION -
181 High Street, Barnet, Herts, EN6 5EJ 07930 361965 0208 442 2015 www.hk-architects.co.uk	

