

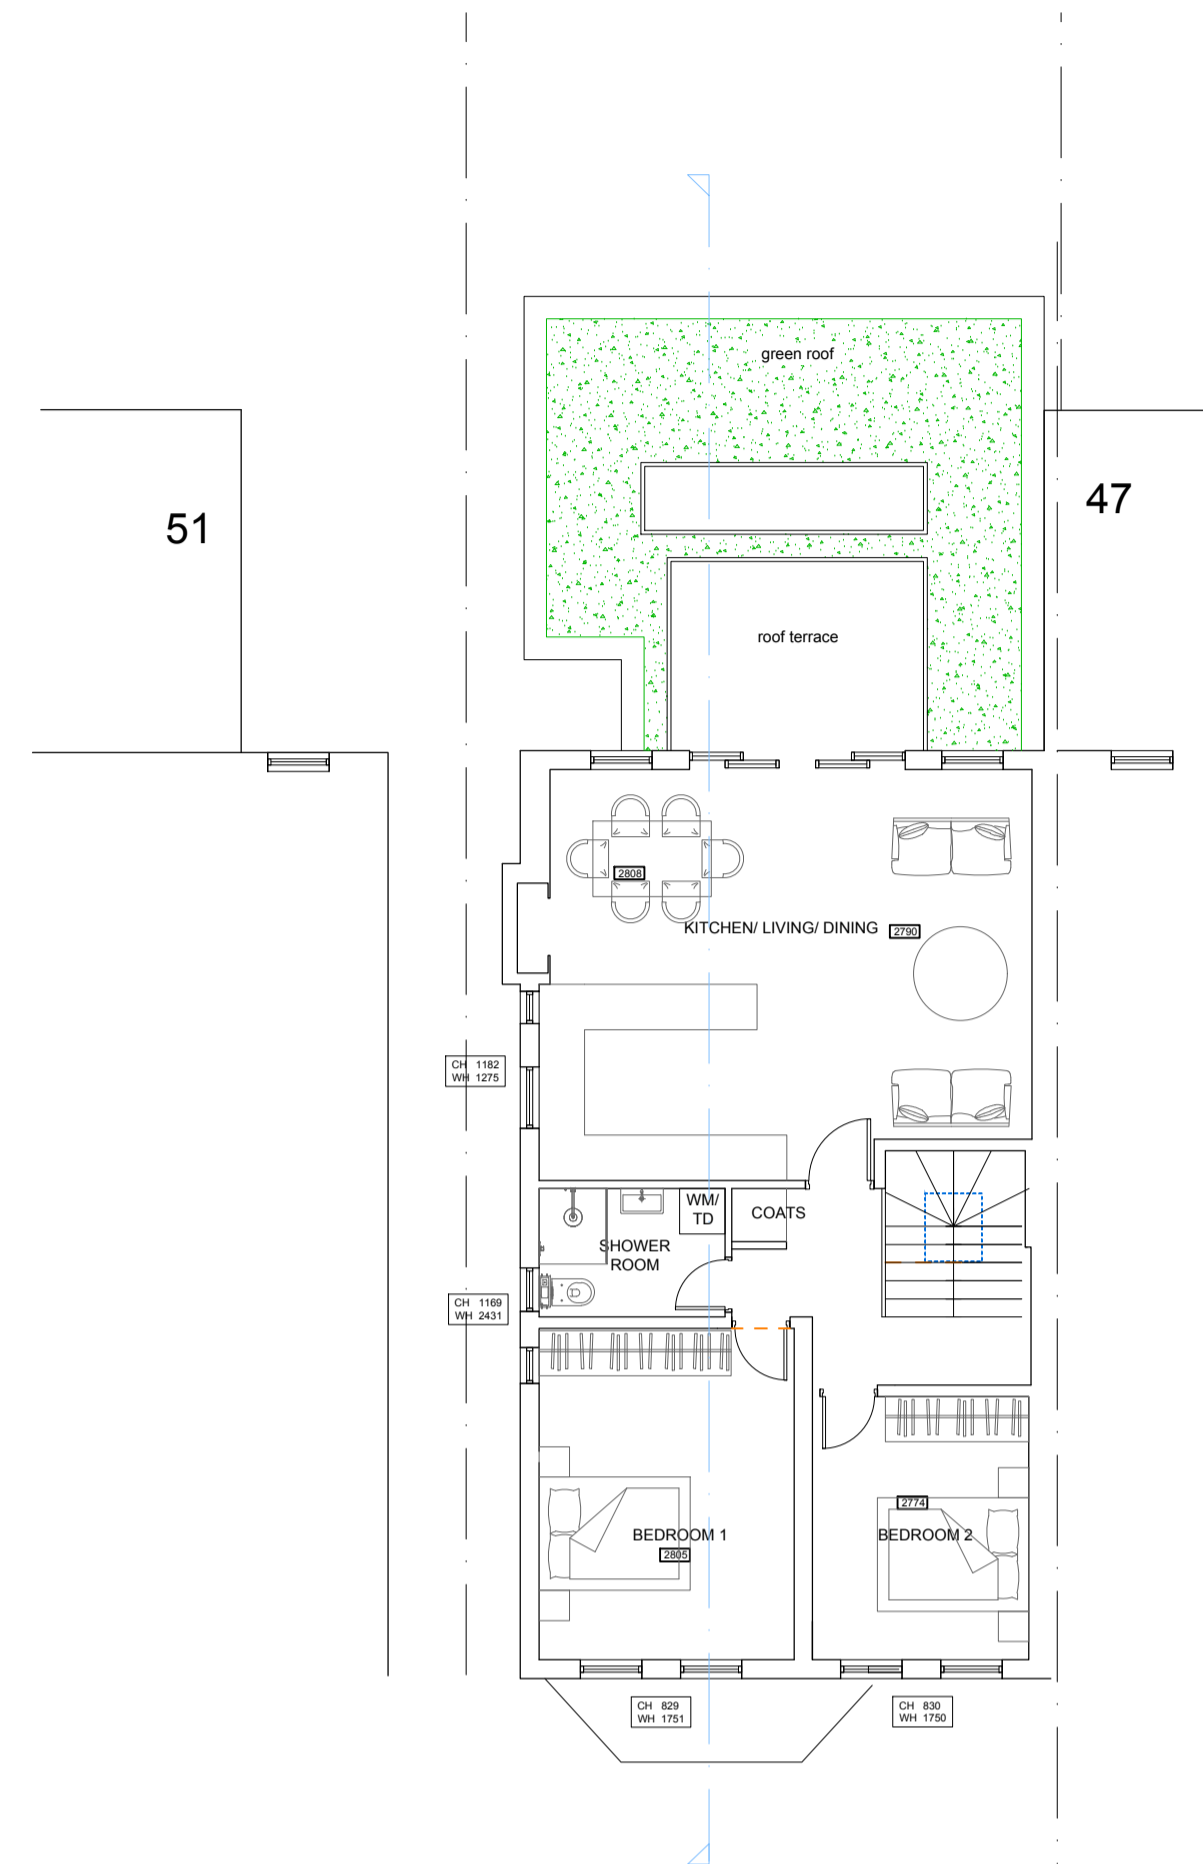
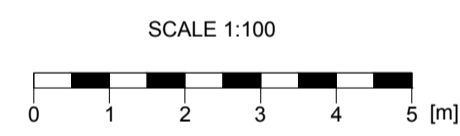




PROPOSED GROUND FLOOR PLAN

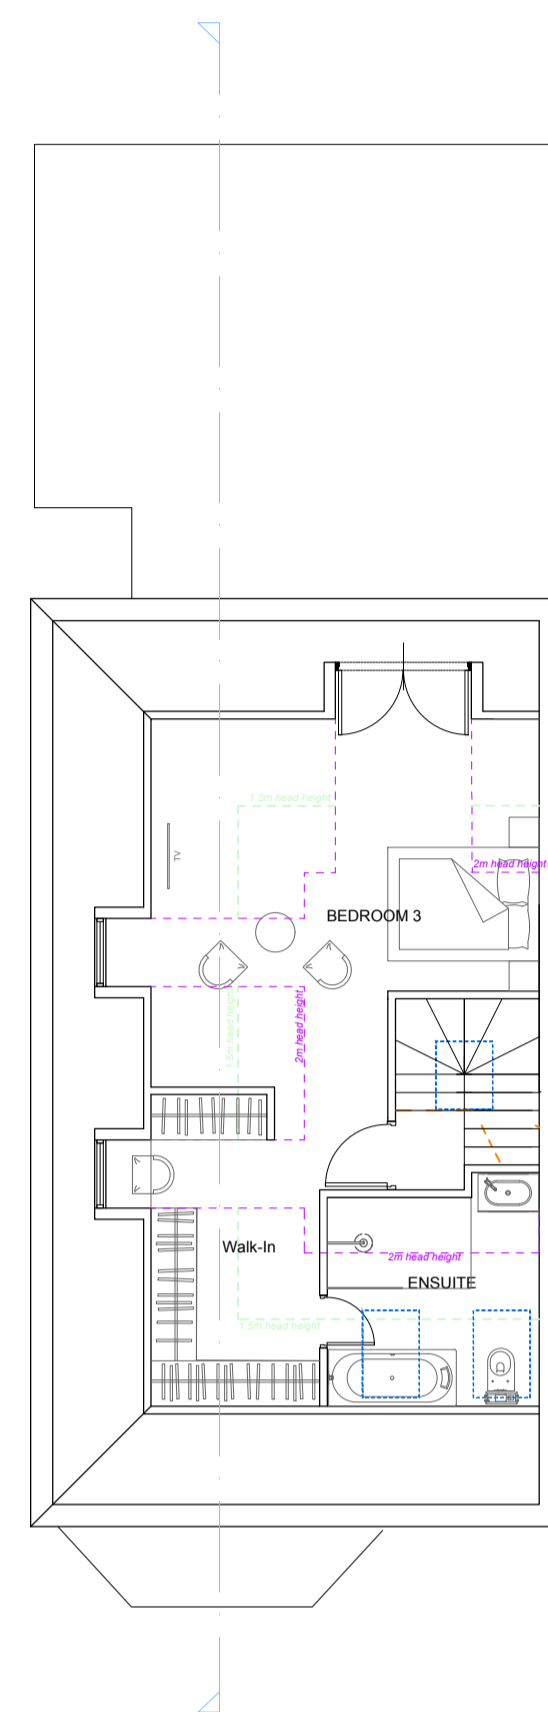



PROPOSED FIRST FLOOR PLAN

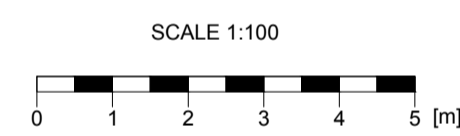


PROPOSED SECOND FLOOR PLAN

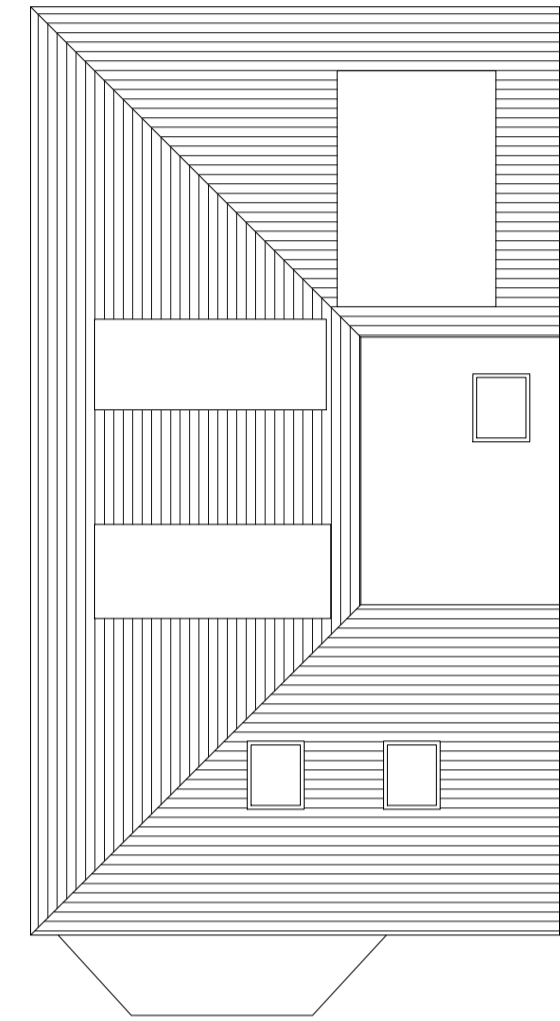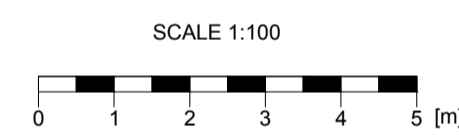



PROPOSED ROOF PLAN

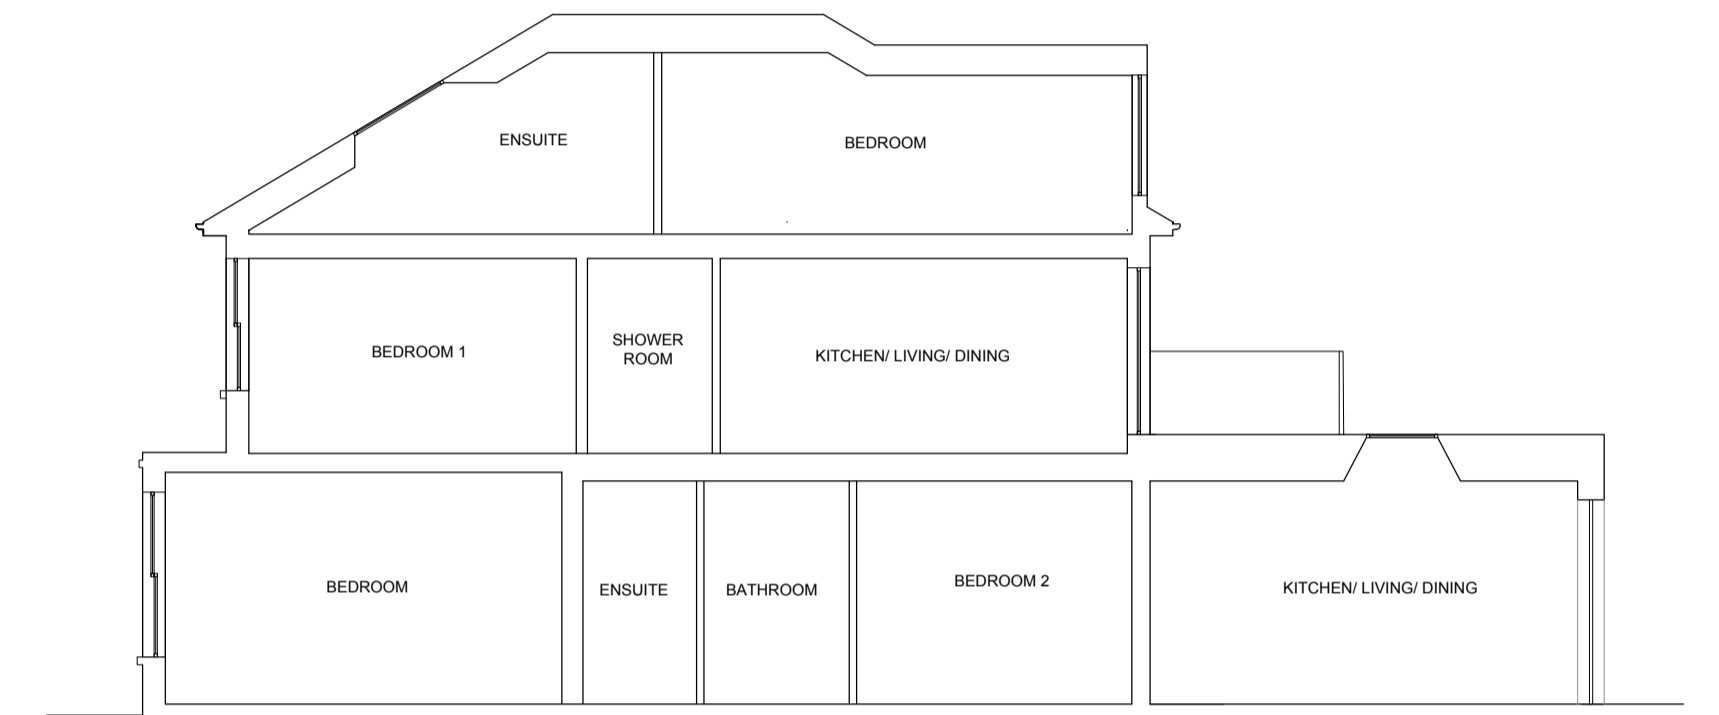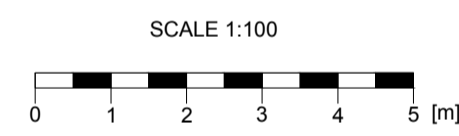


PROPOSED SECTION  
 SCALE 1:100

 



PROPOSED FRONT ELEVATION

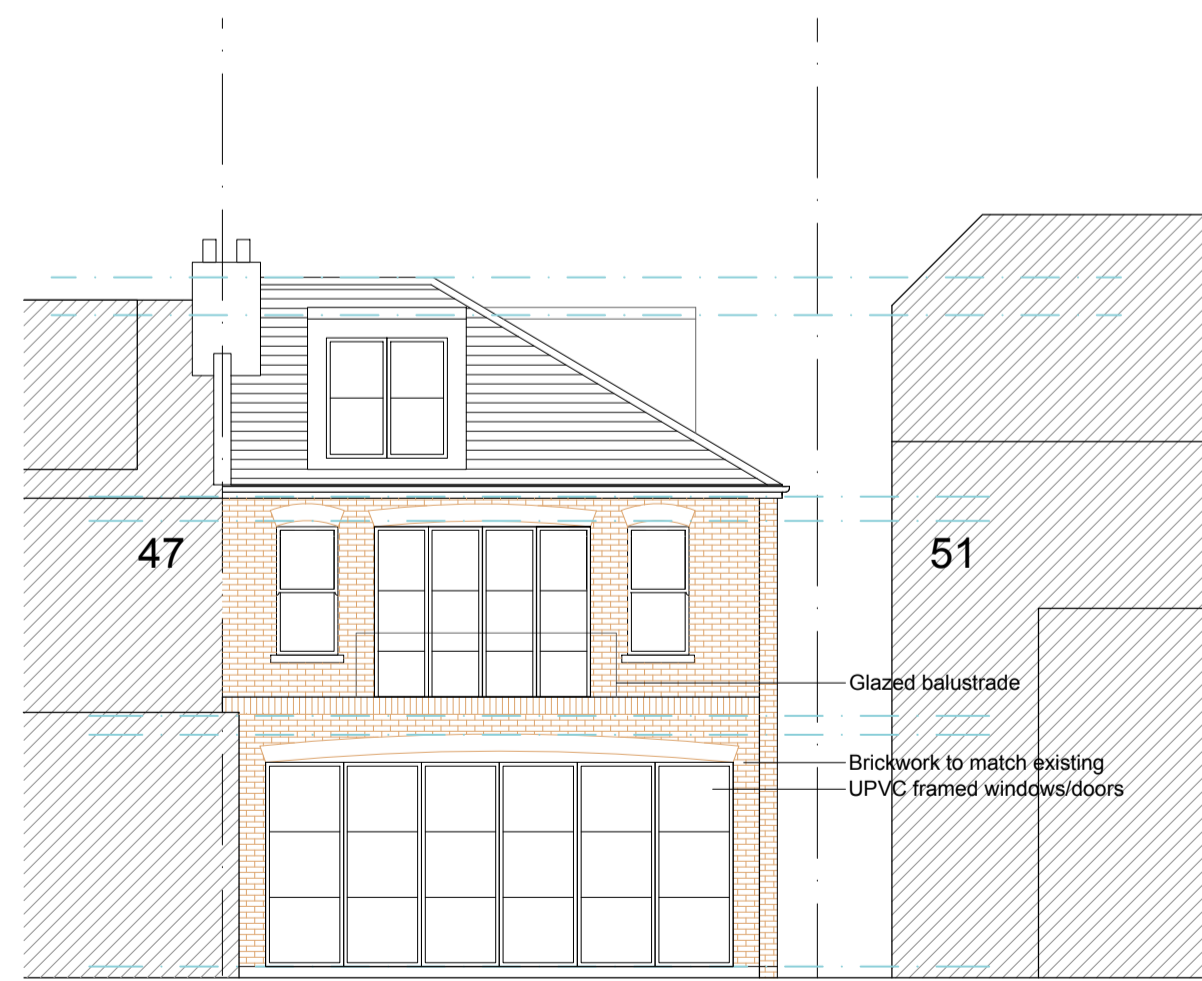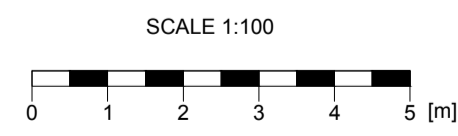


PROPOSED REAR ELEVATION

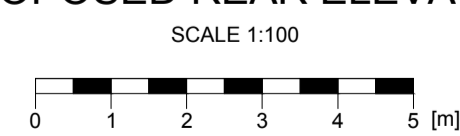

PROPOSED SIDE ELEVATION

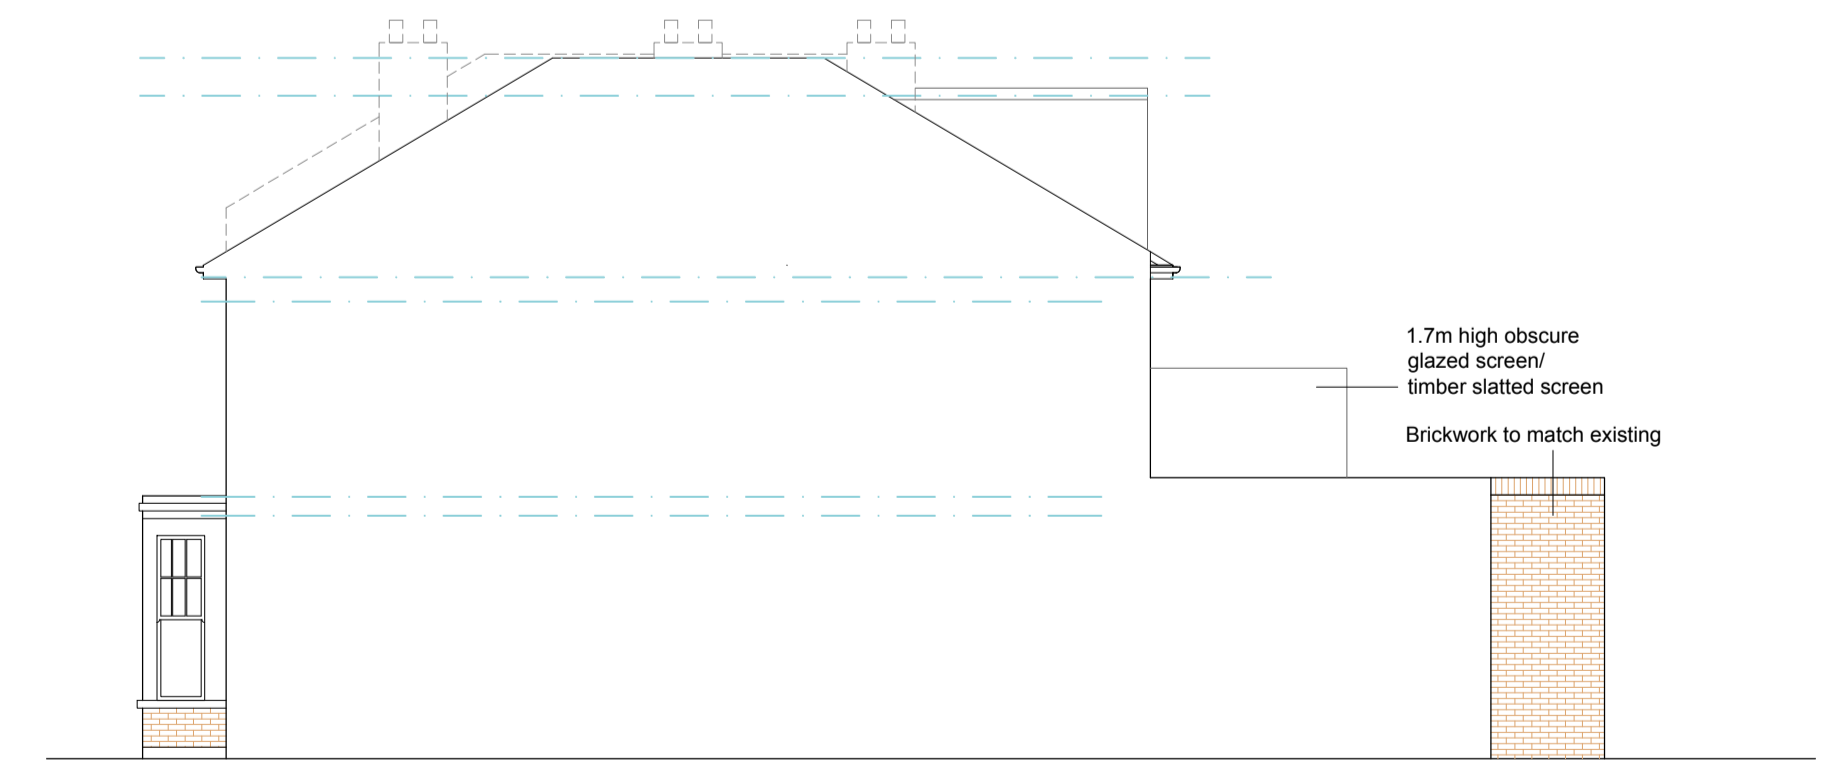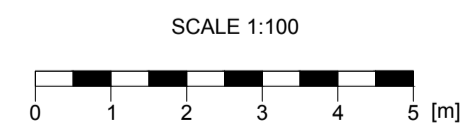

PROPOSED SIDE ELEVATION

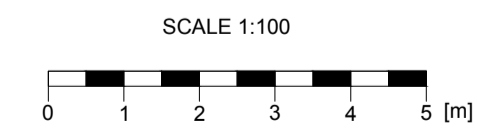

|   |                         |
|---|-------------------------|
| <b>49 MINISTER ROAD</b><br>London, NW2 3SH          |                         |
| CLIENT  | Mr & Mrs M. & F. Bunker |
| <b>PROPOSED PLANS,<br/>SECTION &amp; ELEVATIONS</b> |                         |
| SCALE   | 1:100 (A1)              |
| DWG NO  | P.01                    |
| DATE  | REVISION -              |

