



Site Measurements not to be taken from drawings.
 Contractor to confirm all dimensions.
 HDD not liable for seeking relevant planning authority permissions (including LBC) unless specifically directed by the client

Close-Up of Repeat Pattern for Grill
 Scale 1:5 @ A3

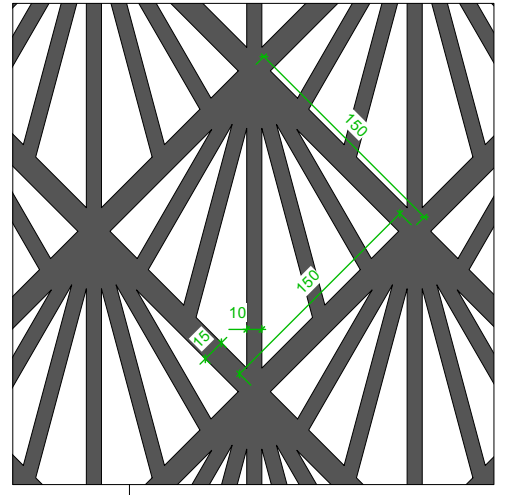


Metal bracket angle (finish RAL 9017) resin fixed into stone work - manufacturer to prepare on site survey of sizes of each panel
 Black flush faced screw head to fix decorative panel to back 'L' bracket

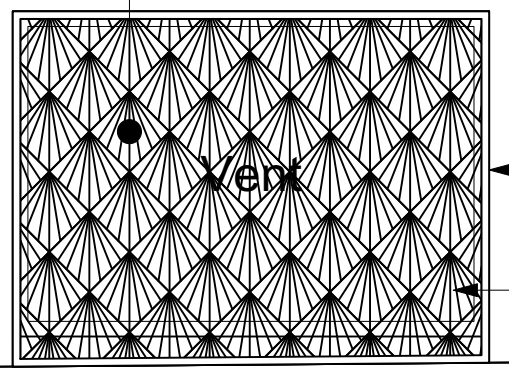


Recessed Metal Grill cover:
 Minimum 2.5mm thick laser cut patterned grill cover with solid border. Recessed black screw heads for fixing angle brackets
 Powder covered metal (RAL 9017)
 Manufacturer to prepare detailed drawing for grill design & recommend appropriate metal thickness/sizes (HHD dwg design intent only)
 Decorative metal grill to cover existing vents & boarded windows

Typical Elevation of Grill/ Vent Cover
 Scale 1:20 @ A3

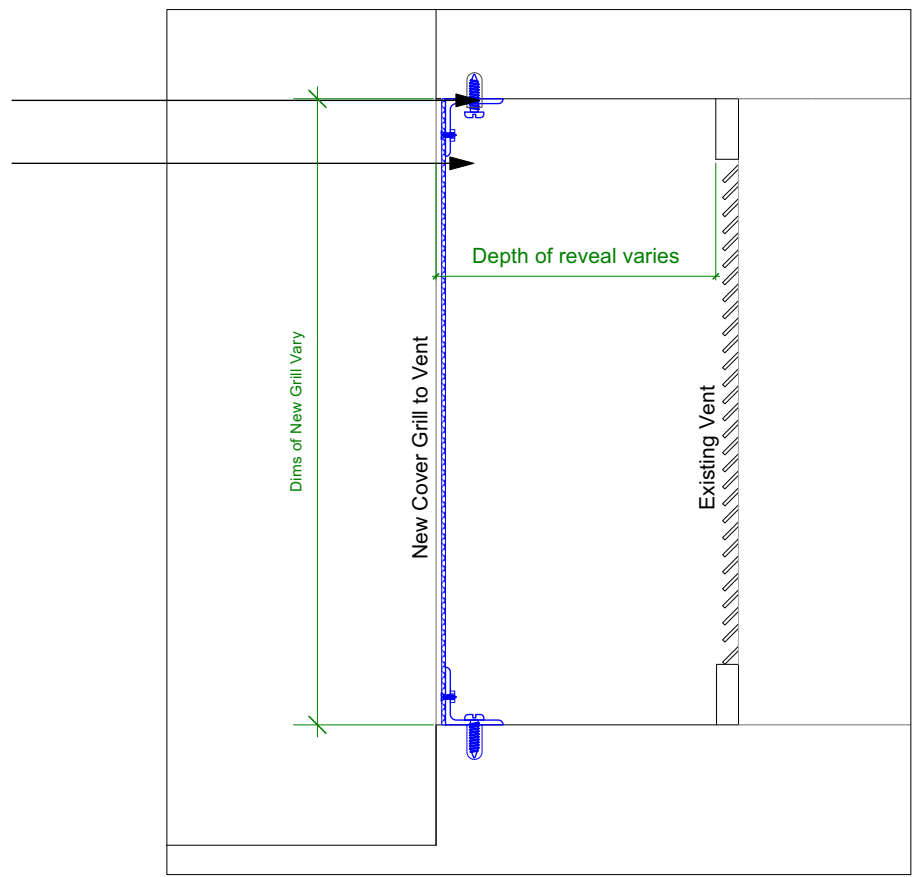


Section A-A thru typical vent
 Scale 1: 5 @ A3

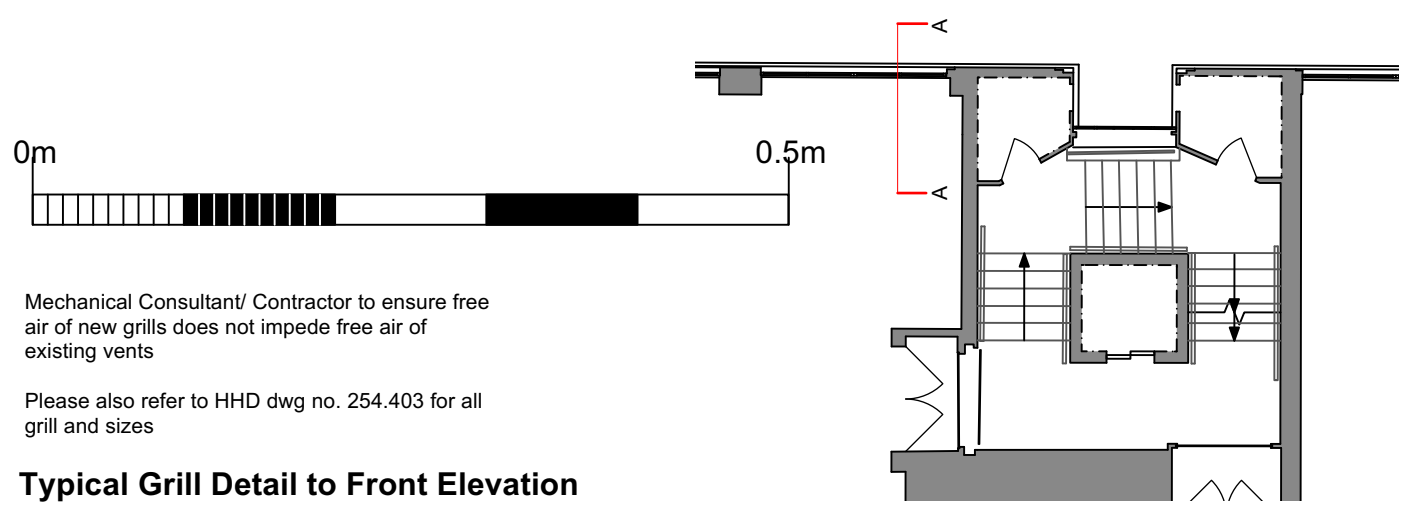

Mechanical Consultant/ Contractor to ensure free air of new grills does not impede free air of existing vents
 Please also refer to HDD dwg no. 254.403 for all grill and sizes

Typical Grill Detail to Front Elevation
 Shropshire House
 1:5 @ A3

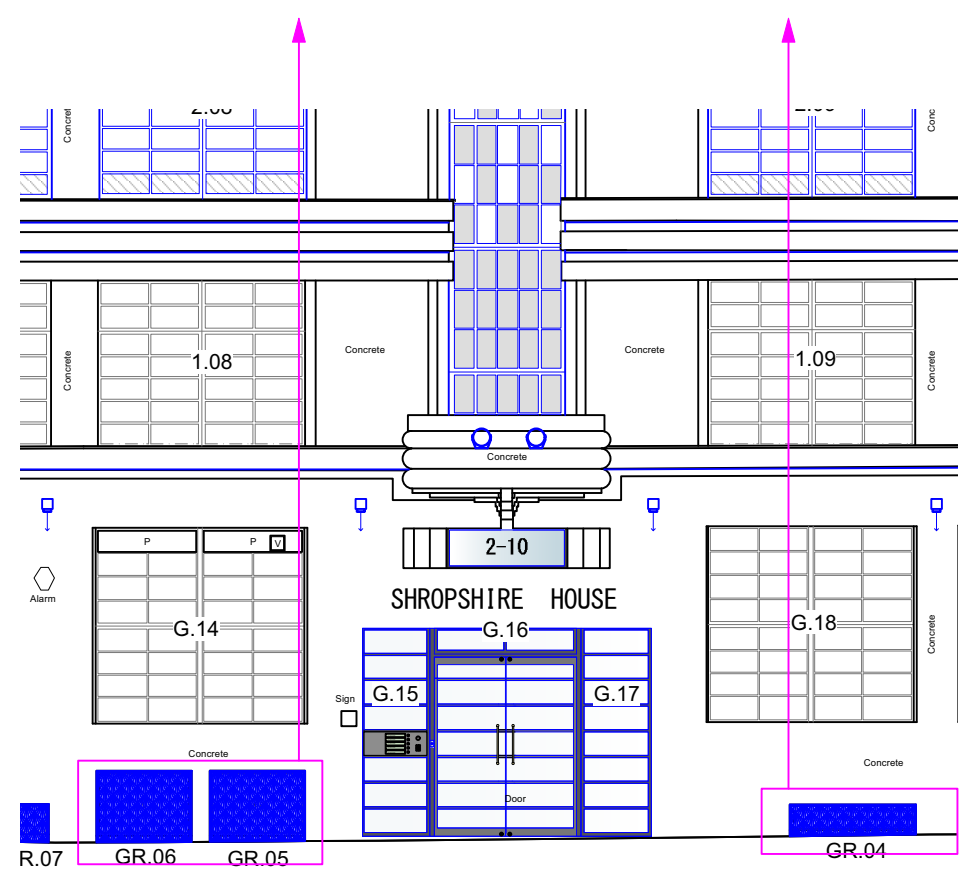

-	xx/07/22	First Issue	CMD
No.	Date	Revisions / Submissions	Revised by



Design Firm
HamburyHird Design Ltd.
 50-52 Wellsway
 Bath
 BA2 4SA
 Telephone: 01225 336004

Stage
PLANNING

Project Title
Shropshire House
 11-20 Capper Street
 London.WC1E 6JA

Drawing Title
 Typical Grill Detail to Front Elevation

Project Manager	RH	Project ID	253
Drawn By	CMD	CAD File Name	253.100.01 Proposed External Elevations- Shropshire House.vwx
Reviewed By	RH	Drawing No.	253.402
Date			
Scale	1:5 @ A3		