



**TALAH ROSE DEVELOPMENTS**

9 RIVERVIEW ROAD, MARKHAM  
ON L3P 1E4 T: 416.827.4466

**ISSUED TO:**

No.	Description	Date

**NO. DESCRIPTION DATE REVISIONS**


NO.	DESCRIPTION	DATE

**PROJECT TITLE:**  
**21 DUNBOYNE ROAD**


**DRAWING TITLE:**  
**PROPOSED DEMOLITION PLANS**

SCALE:	A3 1:50
DATE:	AUG.25.2022
DRAWN BY:	FARNAZ ARI
CHECKED BY:	

**A1**

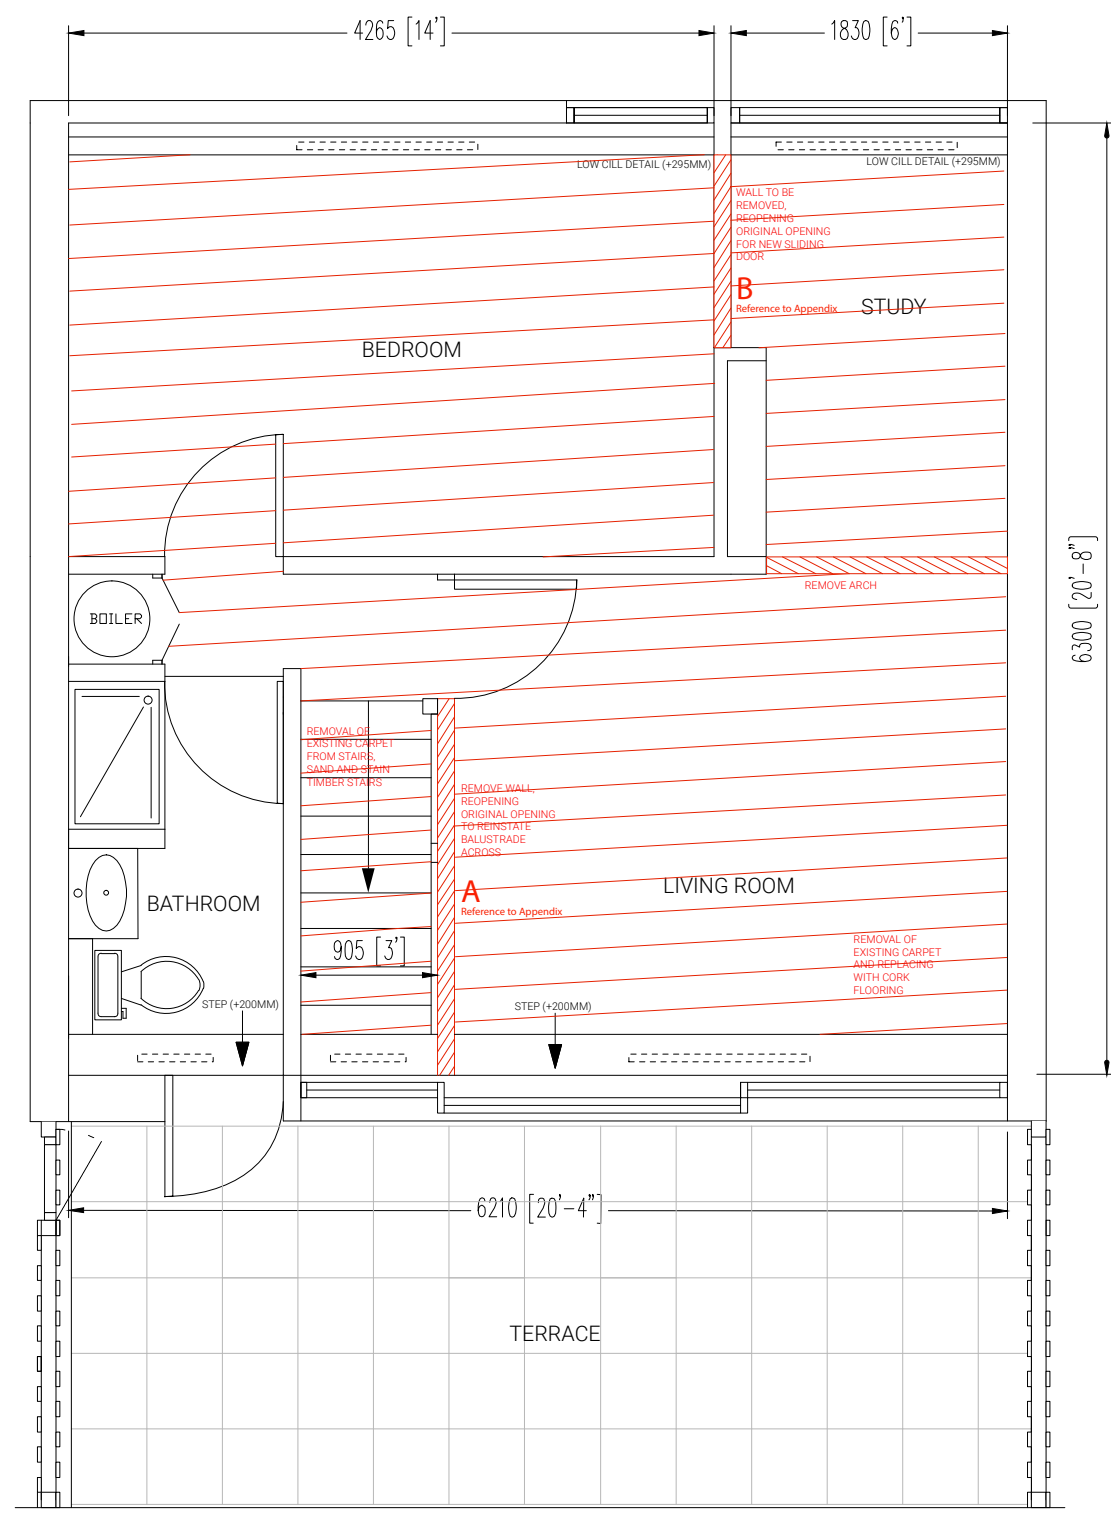

**SECOND FLOOR PLAN**

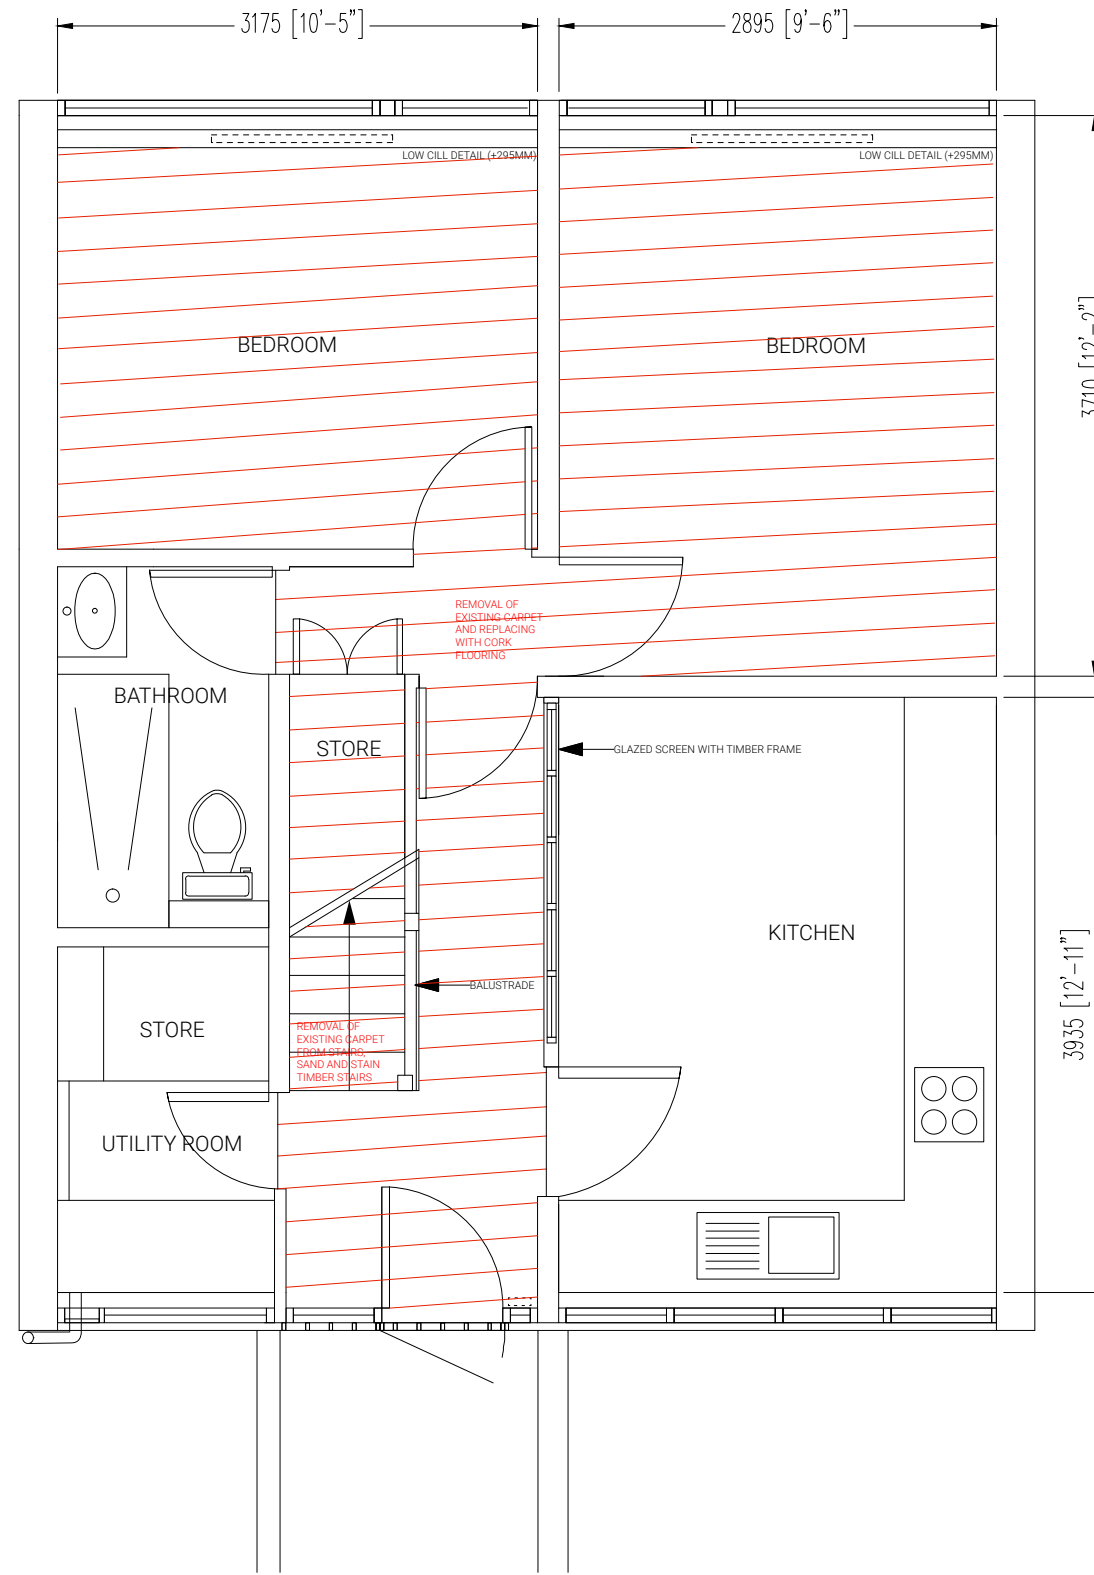

**FIRST FLOOR PLAN**