



Notes

- All dimensions to be checked on site
- Do not scale off this drawing
- All dimensions are shown in mm unless otherwise stated
- Refer to drawing issue sheet for purpose of issue
- If in doubt ask
- © Llewelyn Davies Weeks

 

KEY

- Site boundary
- ① Podium Building
- ② Tower Building
- ③ EGA Wing

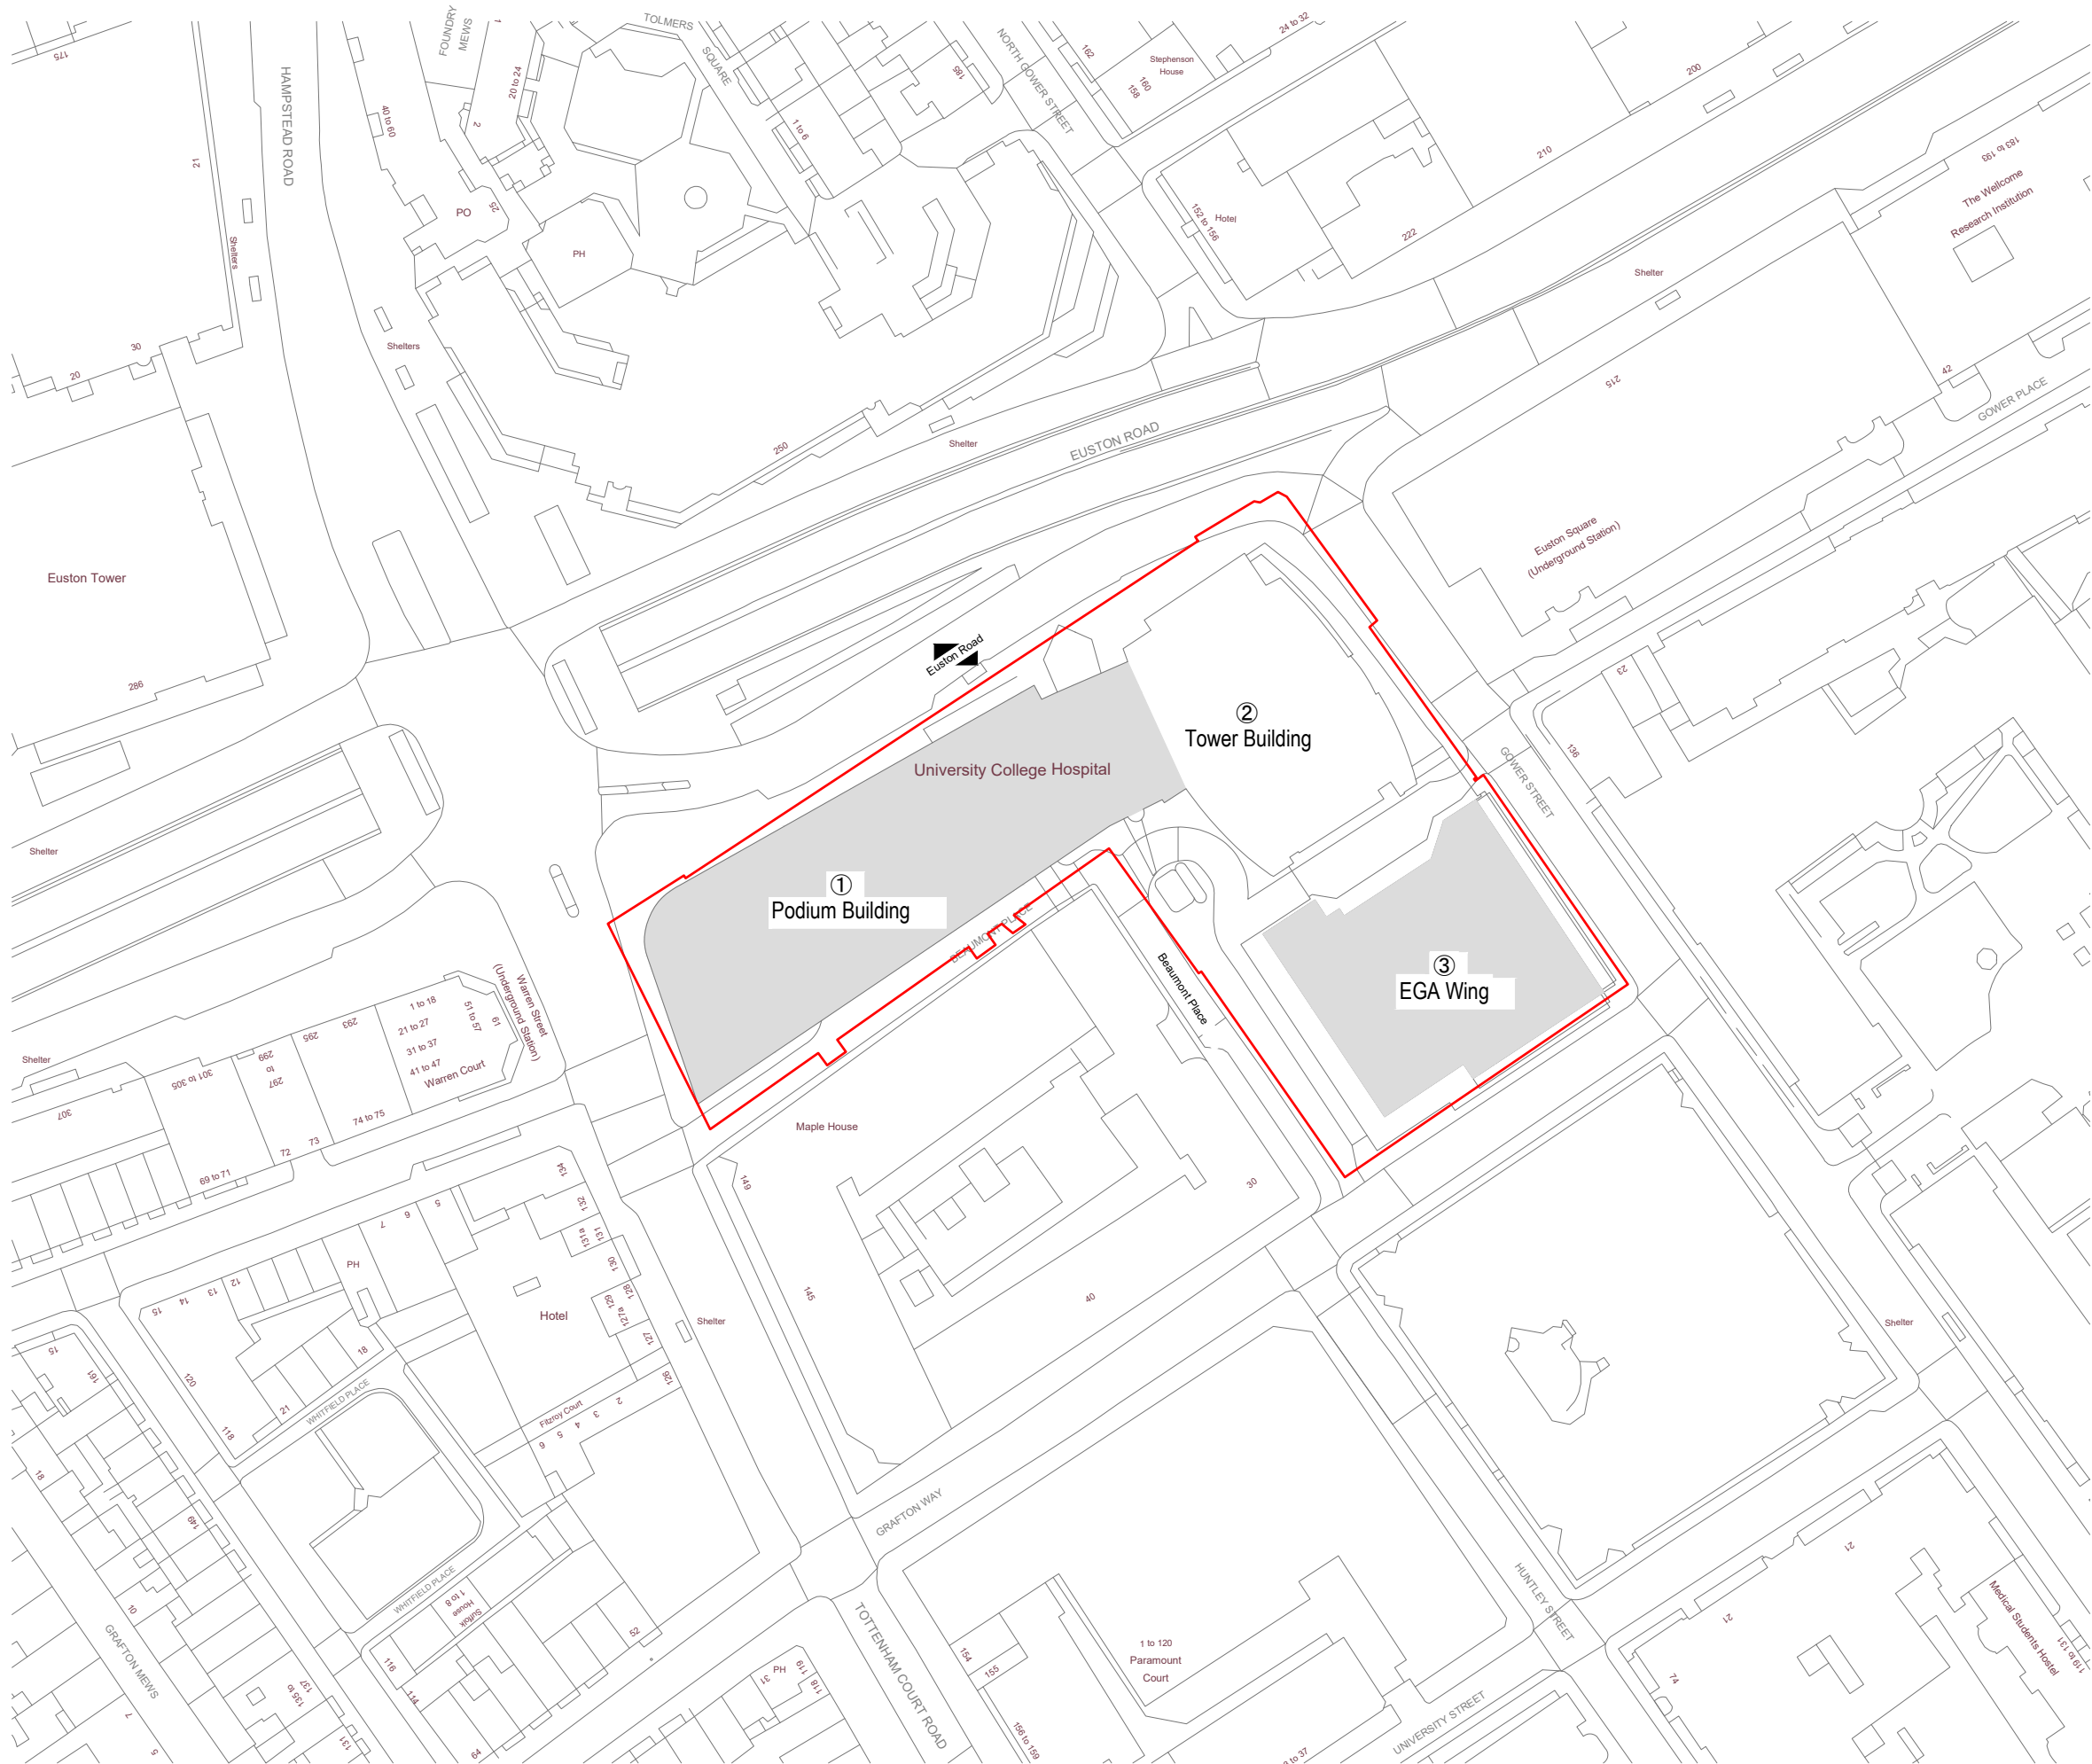

Project Status

REV	DESCRIPTION	DATE	BY	TO
P00	Initial Issue	17/06/2022	LDW	Mile

Project Title

UCLH Roof Solar Panels

Client

Mitie / UCLH NHS Foundation Trust

Drawing Title

Site plan

Project Number

LD30_1022 Solar Panel

Drawing Number

UCLHPV-LDW-XX-ZZ-DR-A-00-000

Scale @ A1

1 : 1250

Architects

Llewelyn Davies

Architects | Planners | Designers

The Rookery | 3rd Floor | 2 Dyott Street | London | WC1A 1DE

T +44(0)20 7907 7900 | E london@ldavies.com

www.ldavies.com

Revision

- P00

Date

17/06/2022