



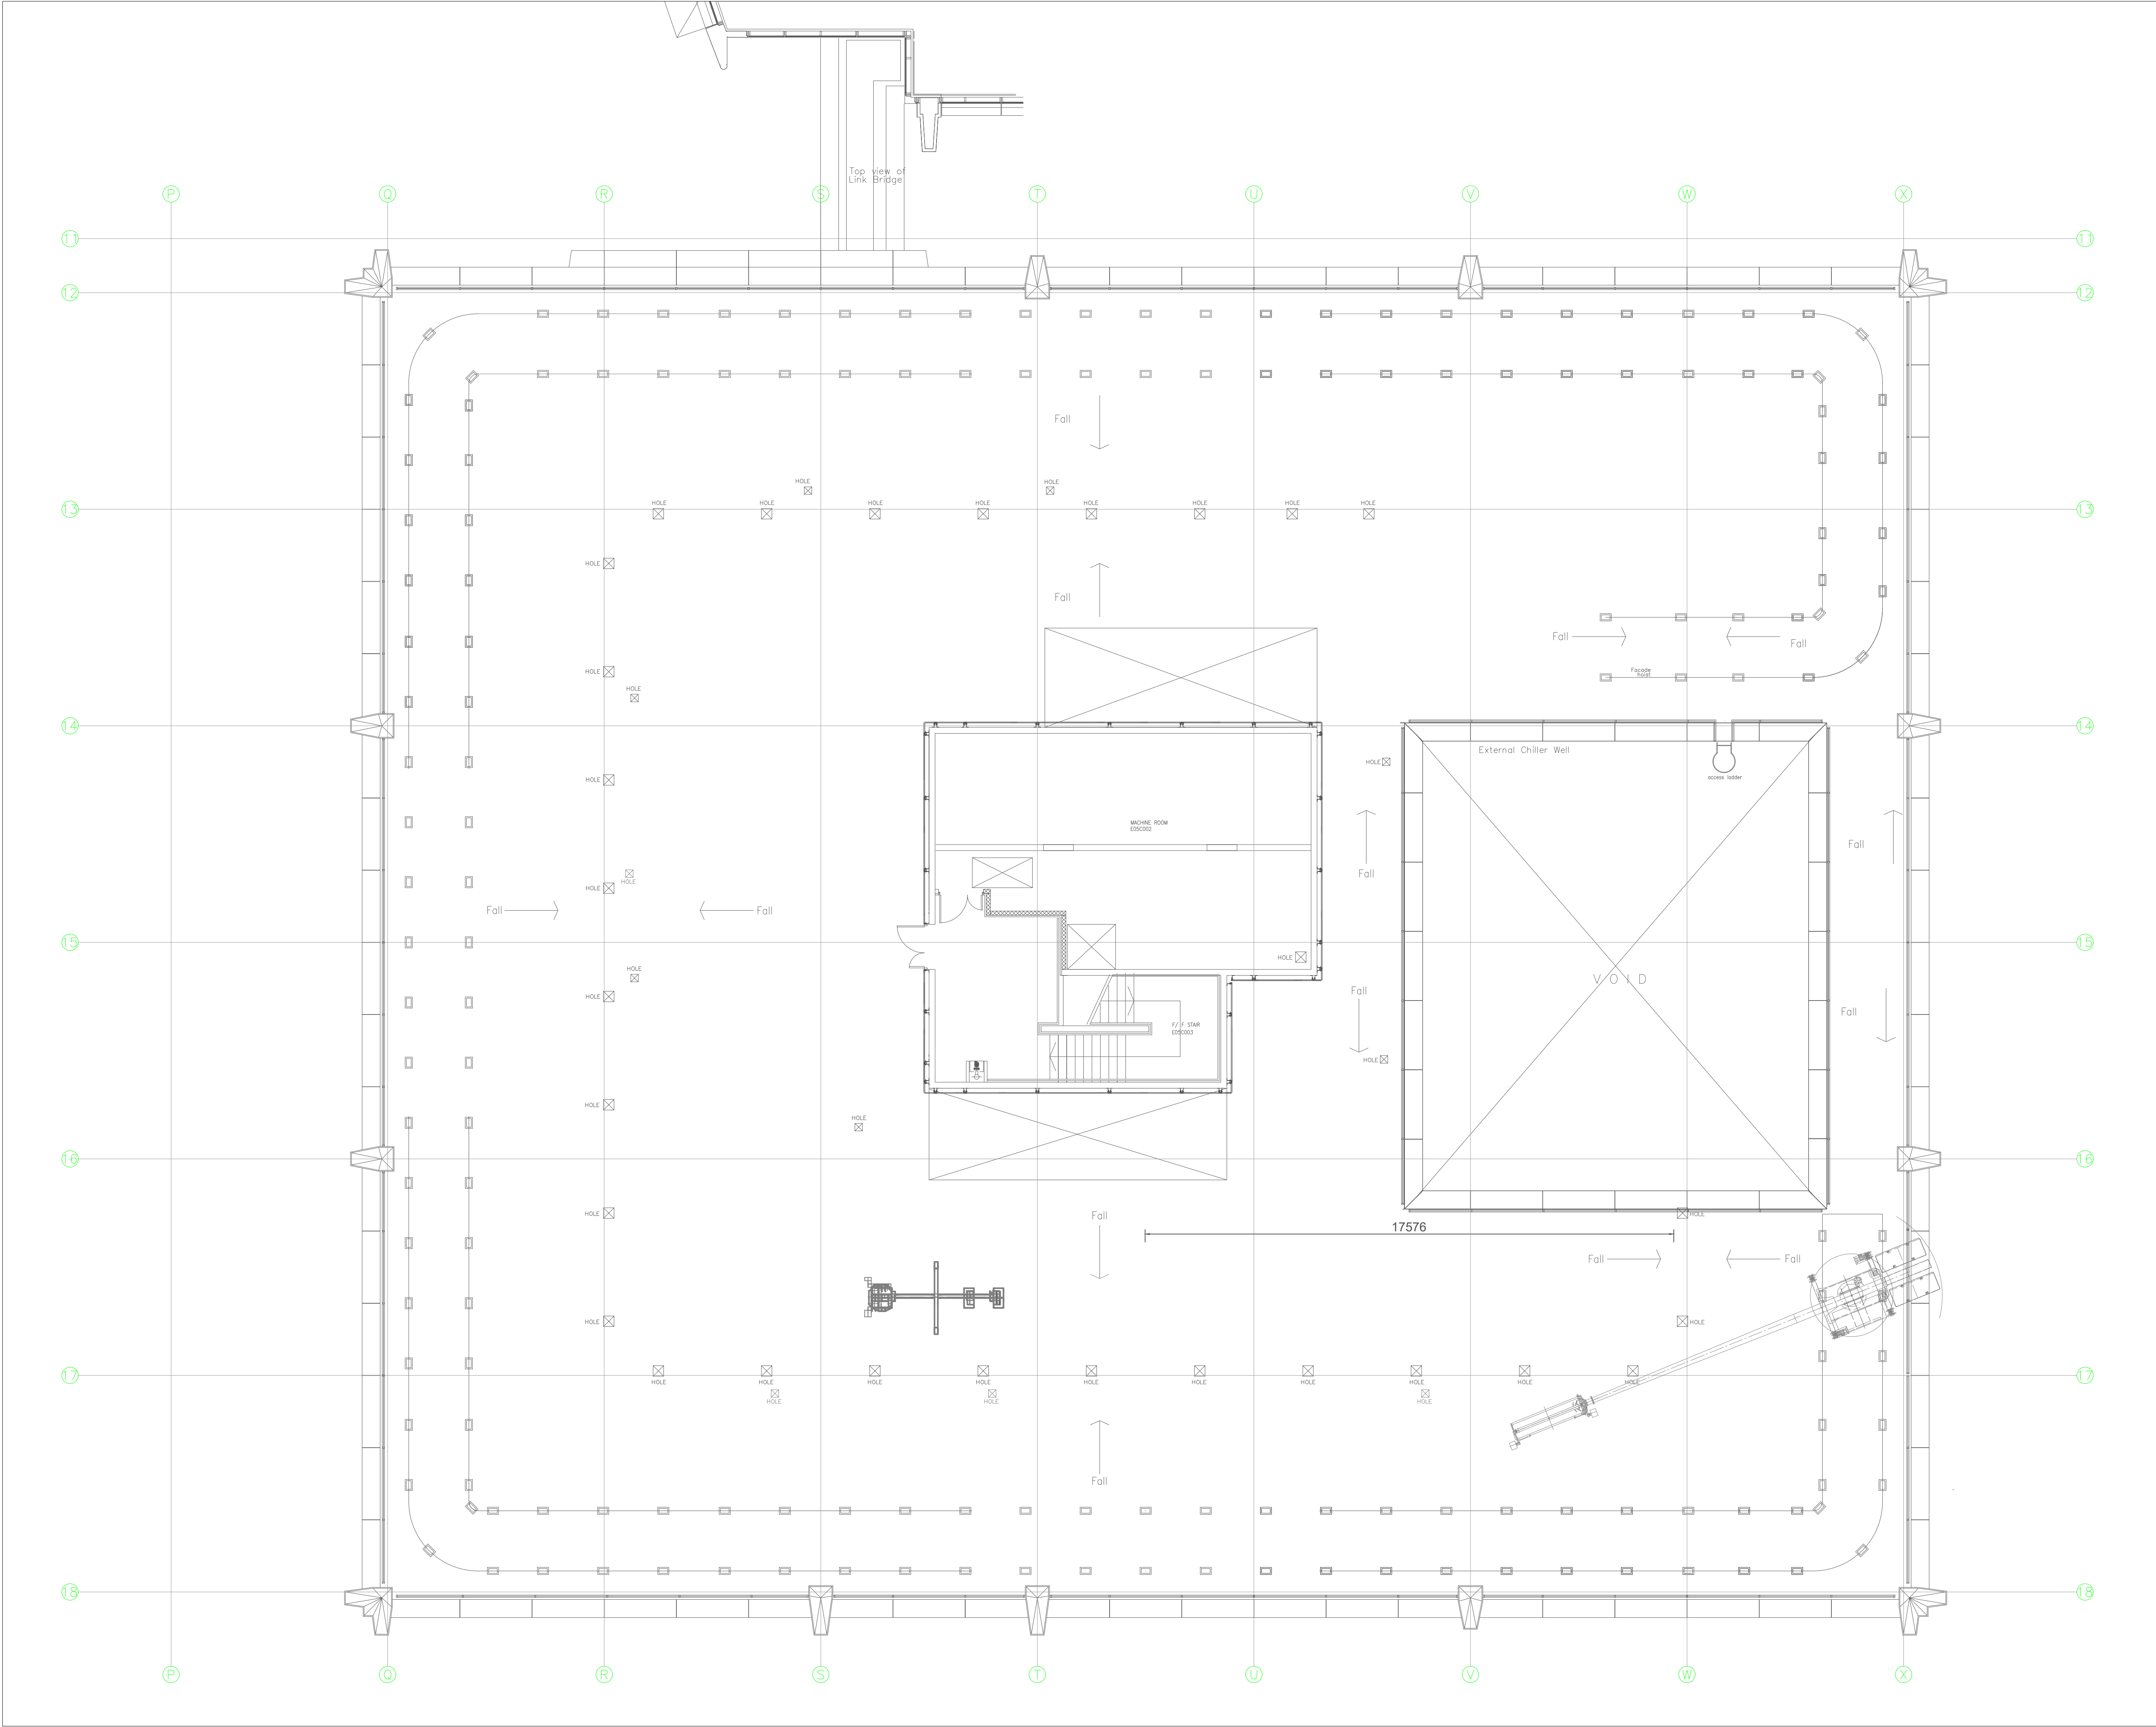

- Notes**
- All dimensions to be checked on site
 - Do not scale off this drawing
 - All dimensions are shown in mm unless otherwise stated
 - Refer to drawing issue sheet for purpose of issue
 - If in doubt ask
 - © Llewelyn Davies Weeks

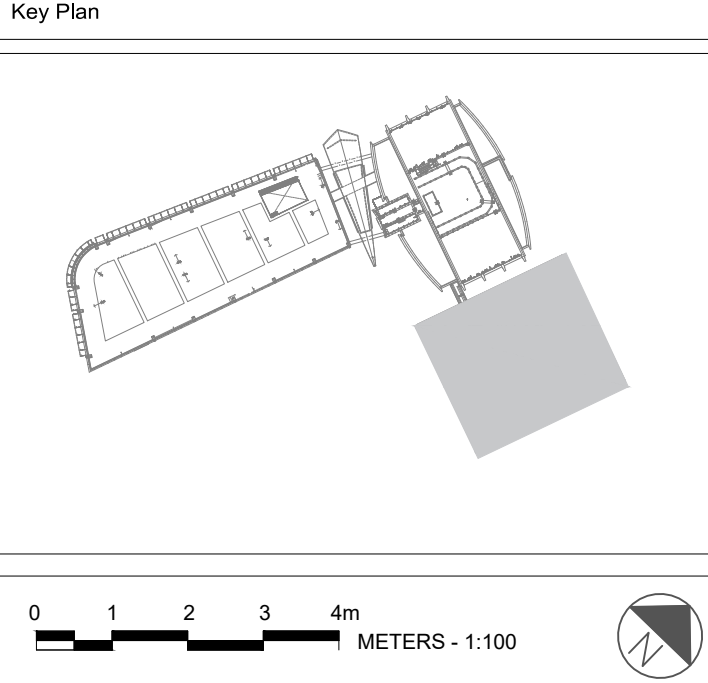

Project Status

REV	DESCRIPTION	DATE	BY	TO
P00	Initial Issue	17/06/2022	LDW	MW

Project Title
UCLH EGA Roof Solar Panels

Client
Mitie / UCLH NHS Foundation Trust

Drawing Title
Existing EGA Wing Roof plan

Project Number
LD30_1022 Solar Panel

Drawing Number
UCLHPV-LDW-XX-ZZ-DR-A-30-2000

Scale @ A1
1 : 100

Architects
LLEWELYN DAVIES

Architects | Planners | Designers
The Rookery | 3rd Floor | 2 Dyott Street | London | WC1A 1DE
T +44(0)20 7907 7900 | E london@davies.com
www.ldavies.com

Revision
- P00

Date
17/06/2022