



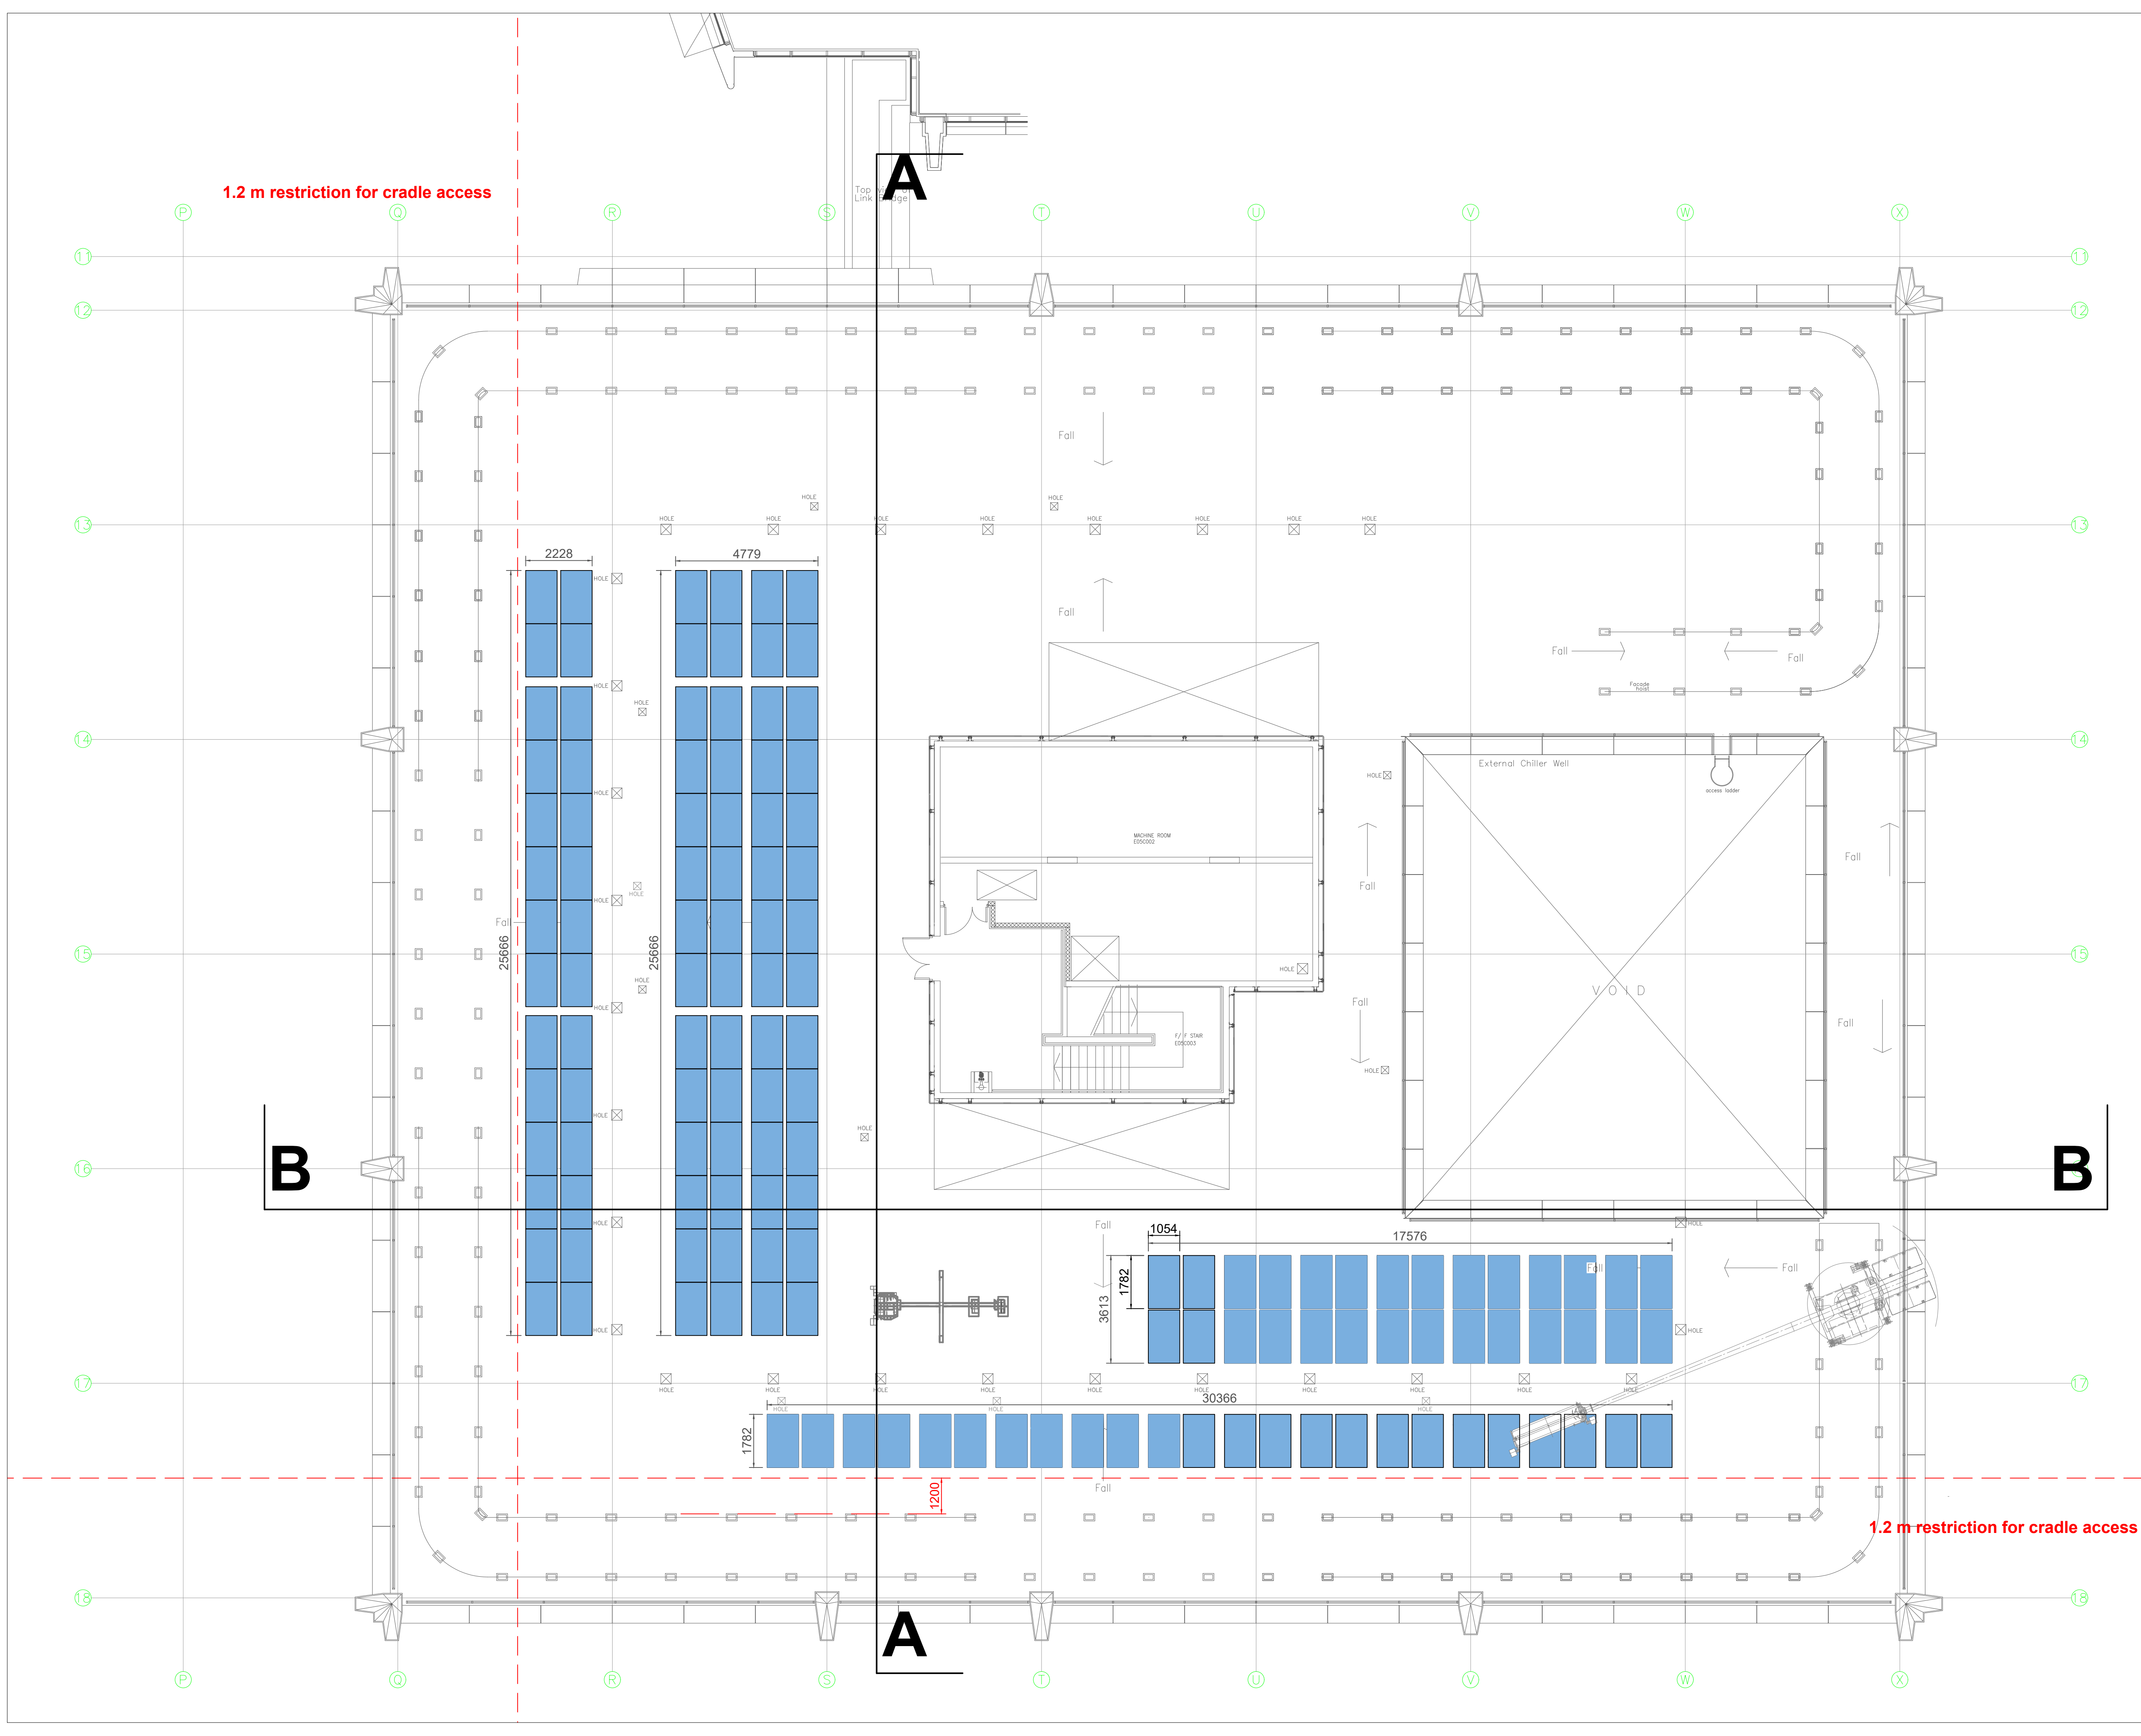

- Notes**
- All dimensions to be checked on site
  - Do not scale off this drawing
  - All dimensions are shown in mm unless otherwise stated
  - Refer to drawing issue sheet for purpose of issue
  - If in doubt ask
  - © Llewelyn Davies Weeks

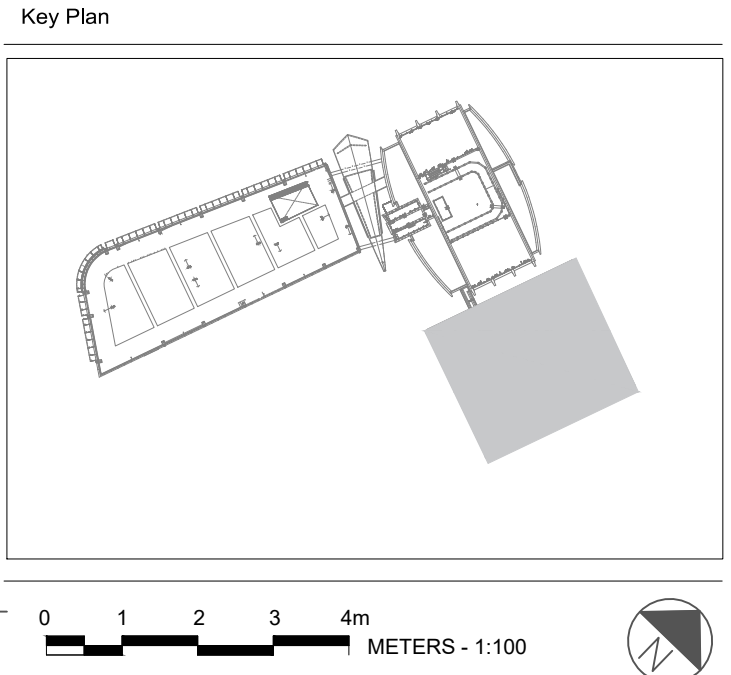

**KEY**

Solar Panels

**Project Status**

| REV | DESCRIPTION   | DATE       | BY  | TO |
|-----|---------------|------------|-----|----|
| P00 | Initial Issue | 14/06/2022 | LDW | MW |

**Project Title**  
UCLH EGA Roof Solar Panels

**Client**  
Mitie / UCLH NHS Foundation Trust

**Drawing Title**  
Proposed EGA Wing Roof plan

**Project Number**  
LD30\_1022 Solar Panel

**Drawing Number**  
UCLHPV-LDW-XX-ZZ-DR-A-30-2002

**Scale @ A1**  
1 : 100

**Architects**  
LEWELYN DAVIES

**Revision**  
- P00

**Date**  
14/06/2022

**Architects**  
**LEWELYN DAVIES**  
Architects | Planners | Designers  
The Rookery | 3rd Floor | 2 Dyott Street | London | WC1A 1DE  
T +44(0)20 7907 7900 | E london@davies.com  
www.ldavies.com