



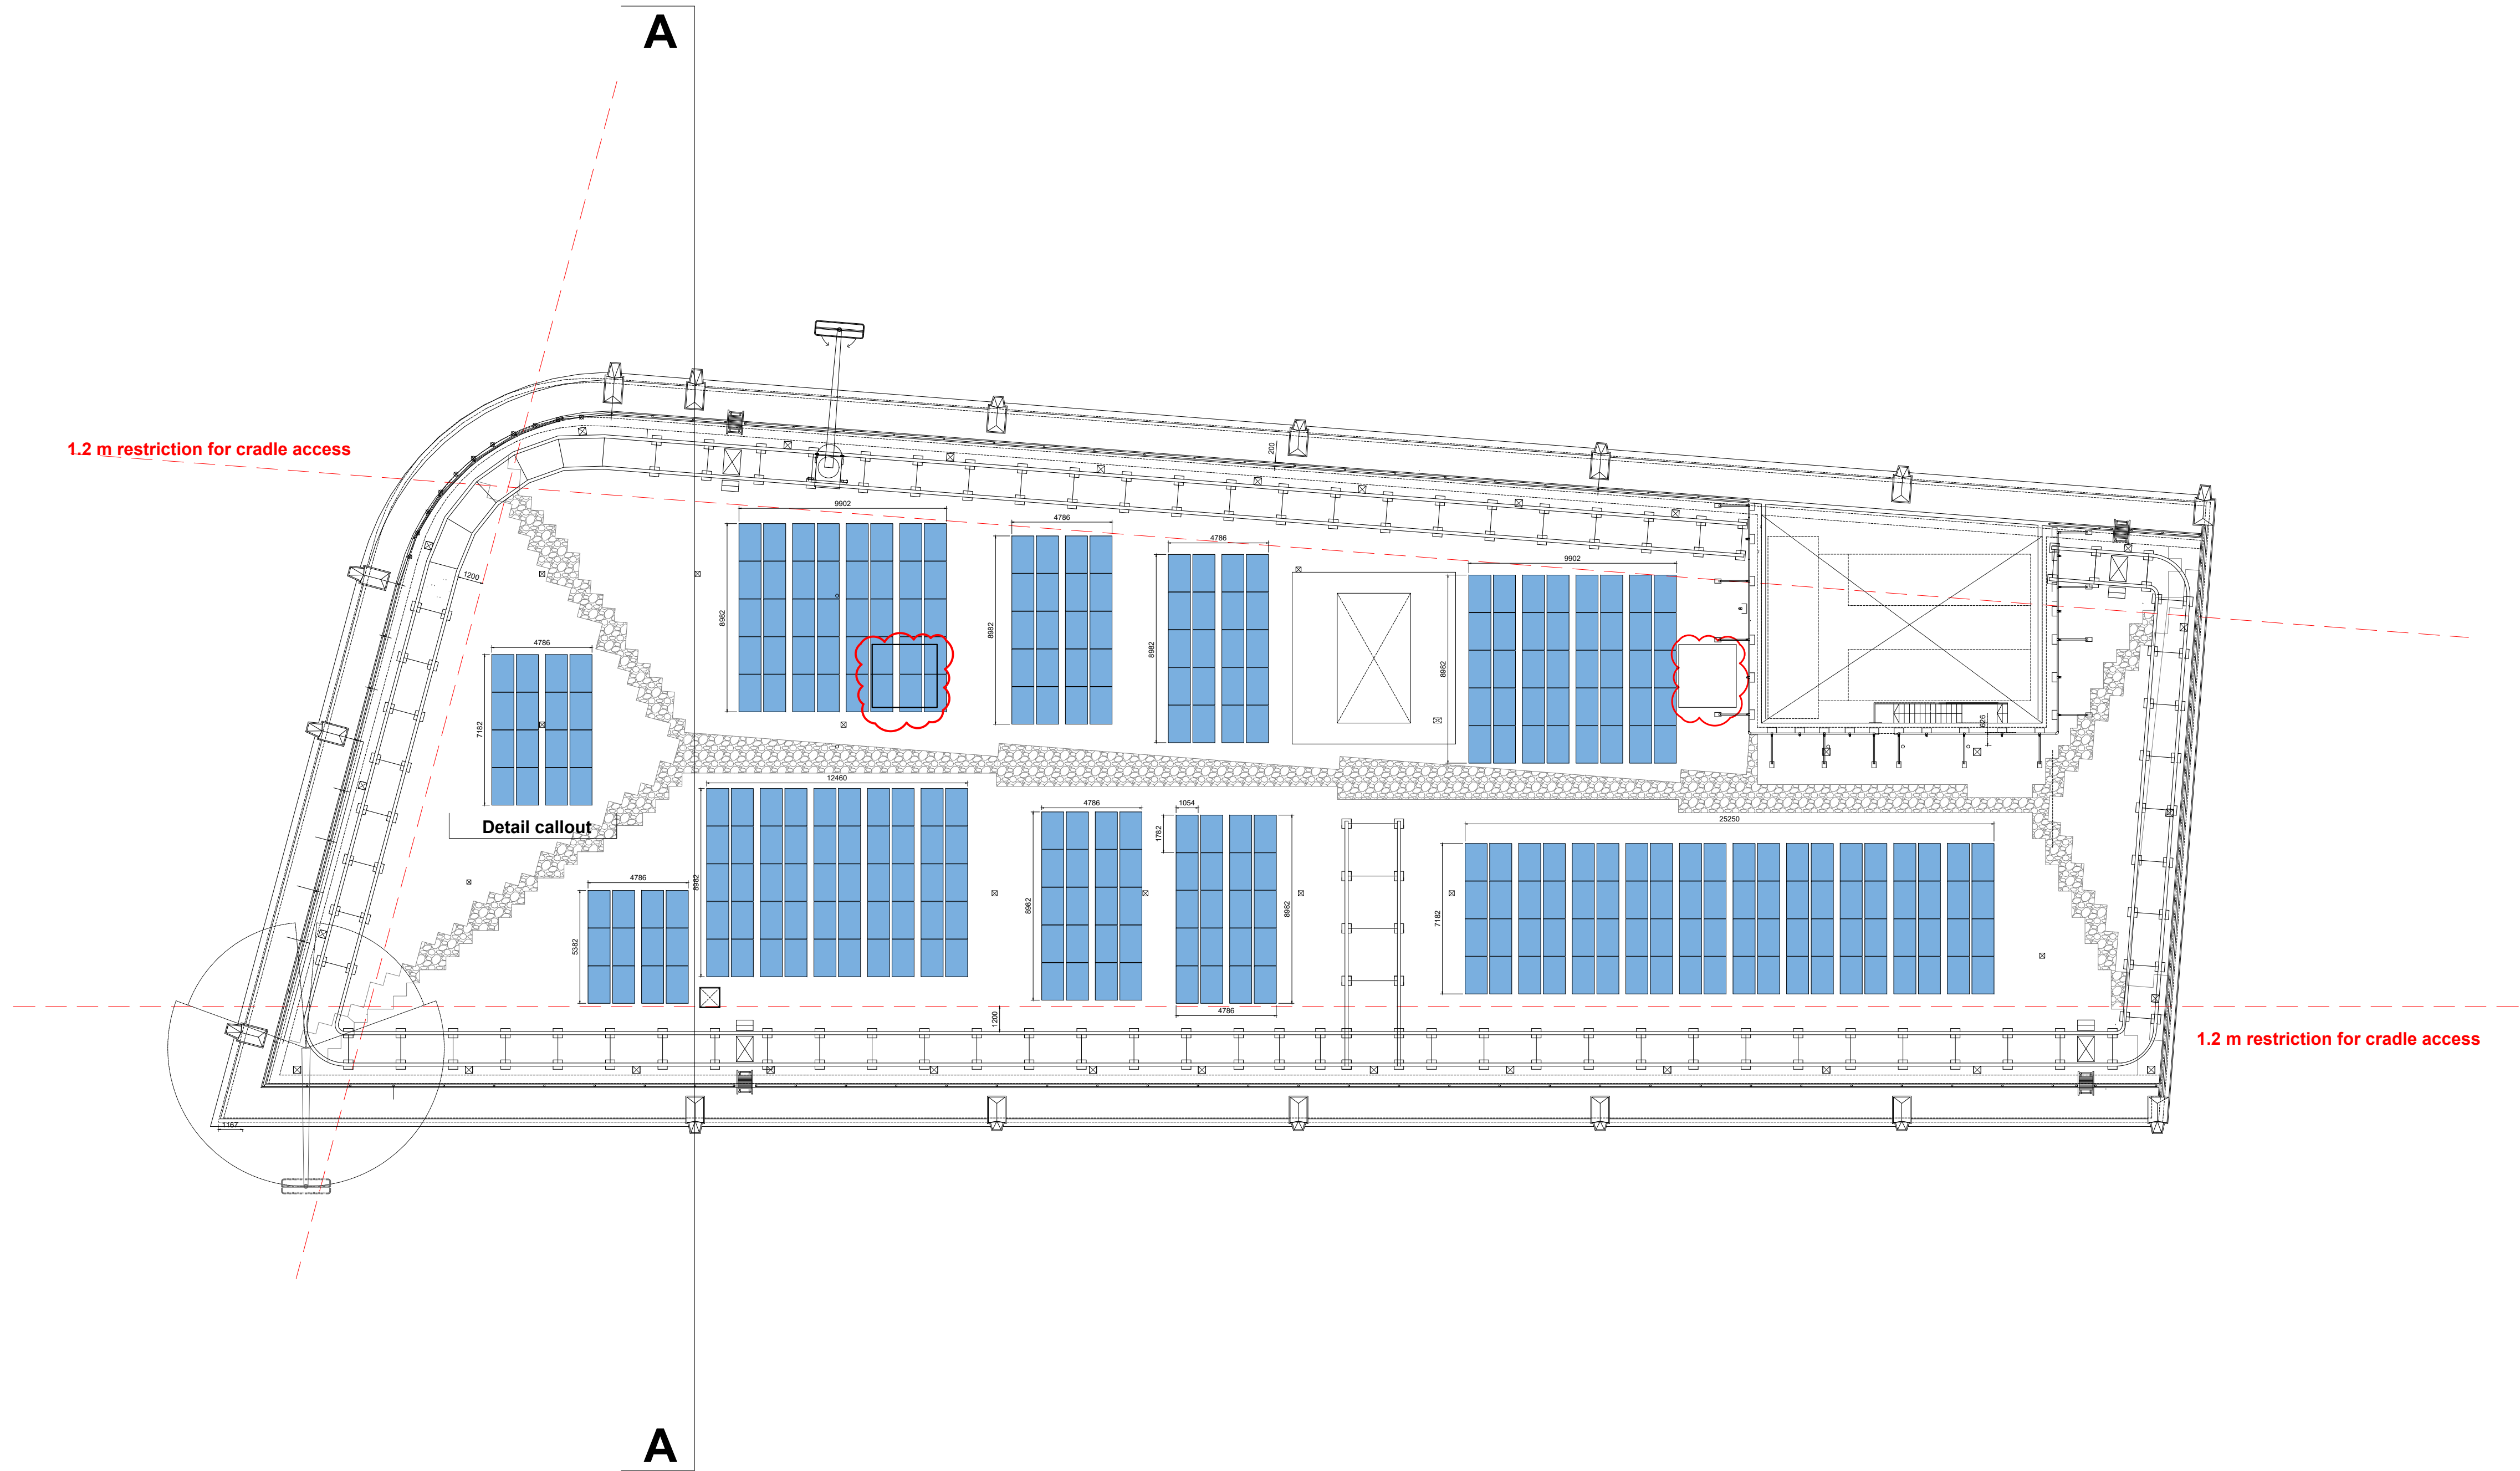

- Notes**
- All dimensions to be checked on site
 - Do not scale off this drawing
 - All dimensions are shown in mm unless otherwise stated
 - Refer to drawing issue sheet for purpose of issue
 - If in doubt ask
 - © Llewelyn Davies Weeks

Key Plan

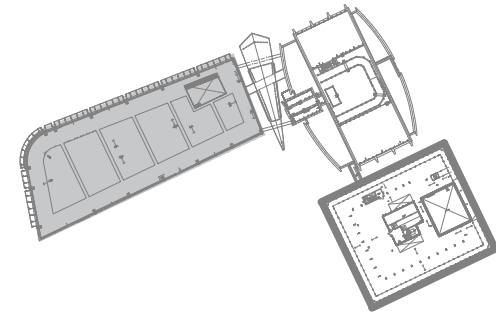

0 2 4 6 8m
METERS - 1:200



KEY

Solar Panels

Project Status

REV	DESCRIPTION	DATE	BY	TO
P00	Initial Issue	15/06/2022	LDW	John

Project Title

UCLH Podium Roof Solar Panels

Client

Mitie / UCLH NHS Foundation Trust

Drawing Title

Proposed Podium Roof plan

Project Number

LD30_1022 Solar Panel

Drawing Number

UCLHPV-LDW-XX-ZZ-DR-A-30-2004

Scale @ A1

1 : 200

Architects

**LLEWELYN
DAVIES**

Architects | Planners | Designers
The Rockery | 3rd Floor | 2 Dyott Street | London | WC1A 1DE
T +44(0)20 7907 7900 | E london@ldavies.com
www.ldavies.com

Revision

- P00

Date

15/06/2022