




TREE PRESERVATION ORDER / CONSERVATION AREA STATUS: Tree 18 (Horse Chestnut) is protected by a TPO (reference C551/2005). The site lies within the St Johns Wood Conservation Area.

Arthouse Home Interiors LTD
 30 Chaisworth avenue SW20 8JZ
 Mob.: +44(0)7903898989
 arthouse07@gmail.com

NOTES:
 THIS DRAWING IS NOT TO BE SCALED.
 ALL DIMENSIONS ARE TO BE CHECKED ON SITE
 AND ANY DISCREPANCIES OR ERRORS ARE TO BE
 REPORTED TO THE ARCHITECT PRIOR TO
 COMMENCEMENT OF WORKS

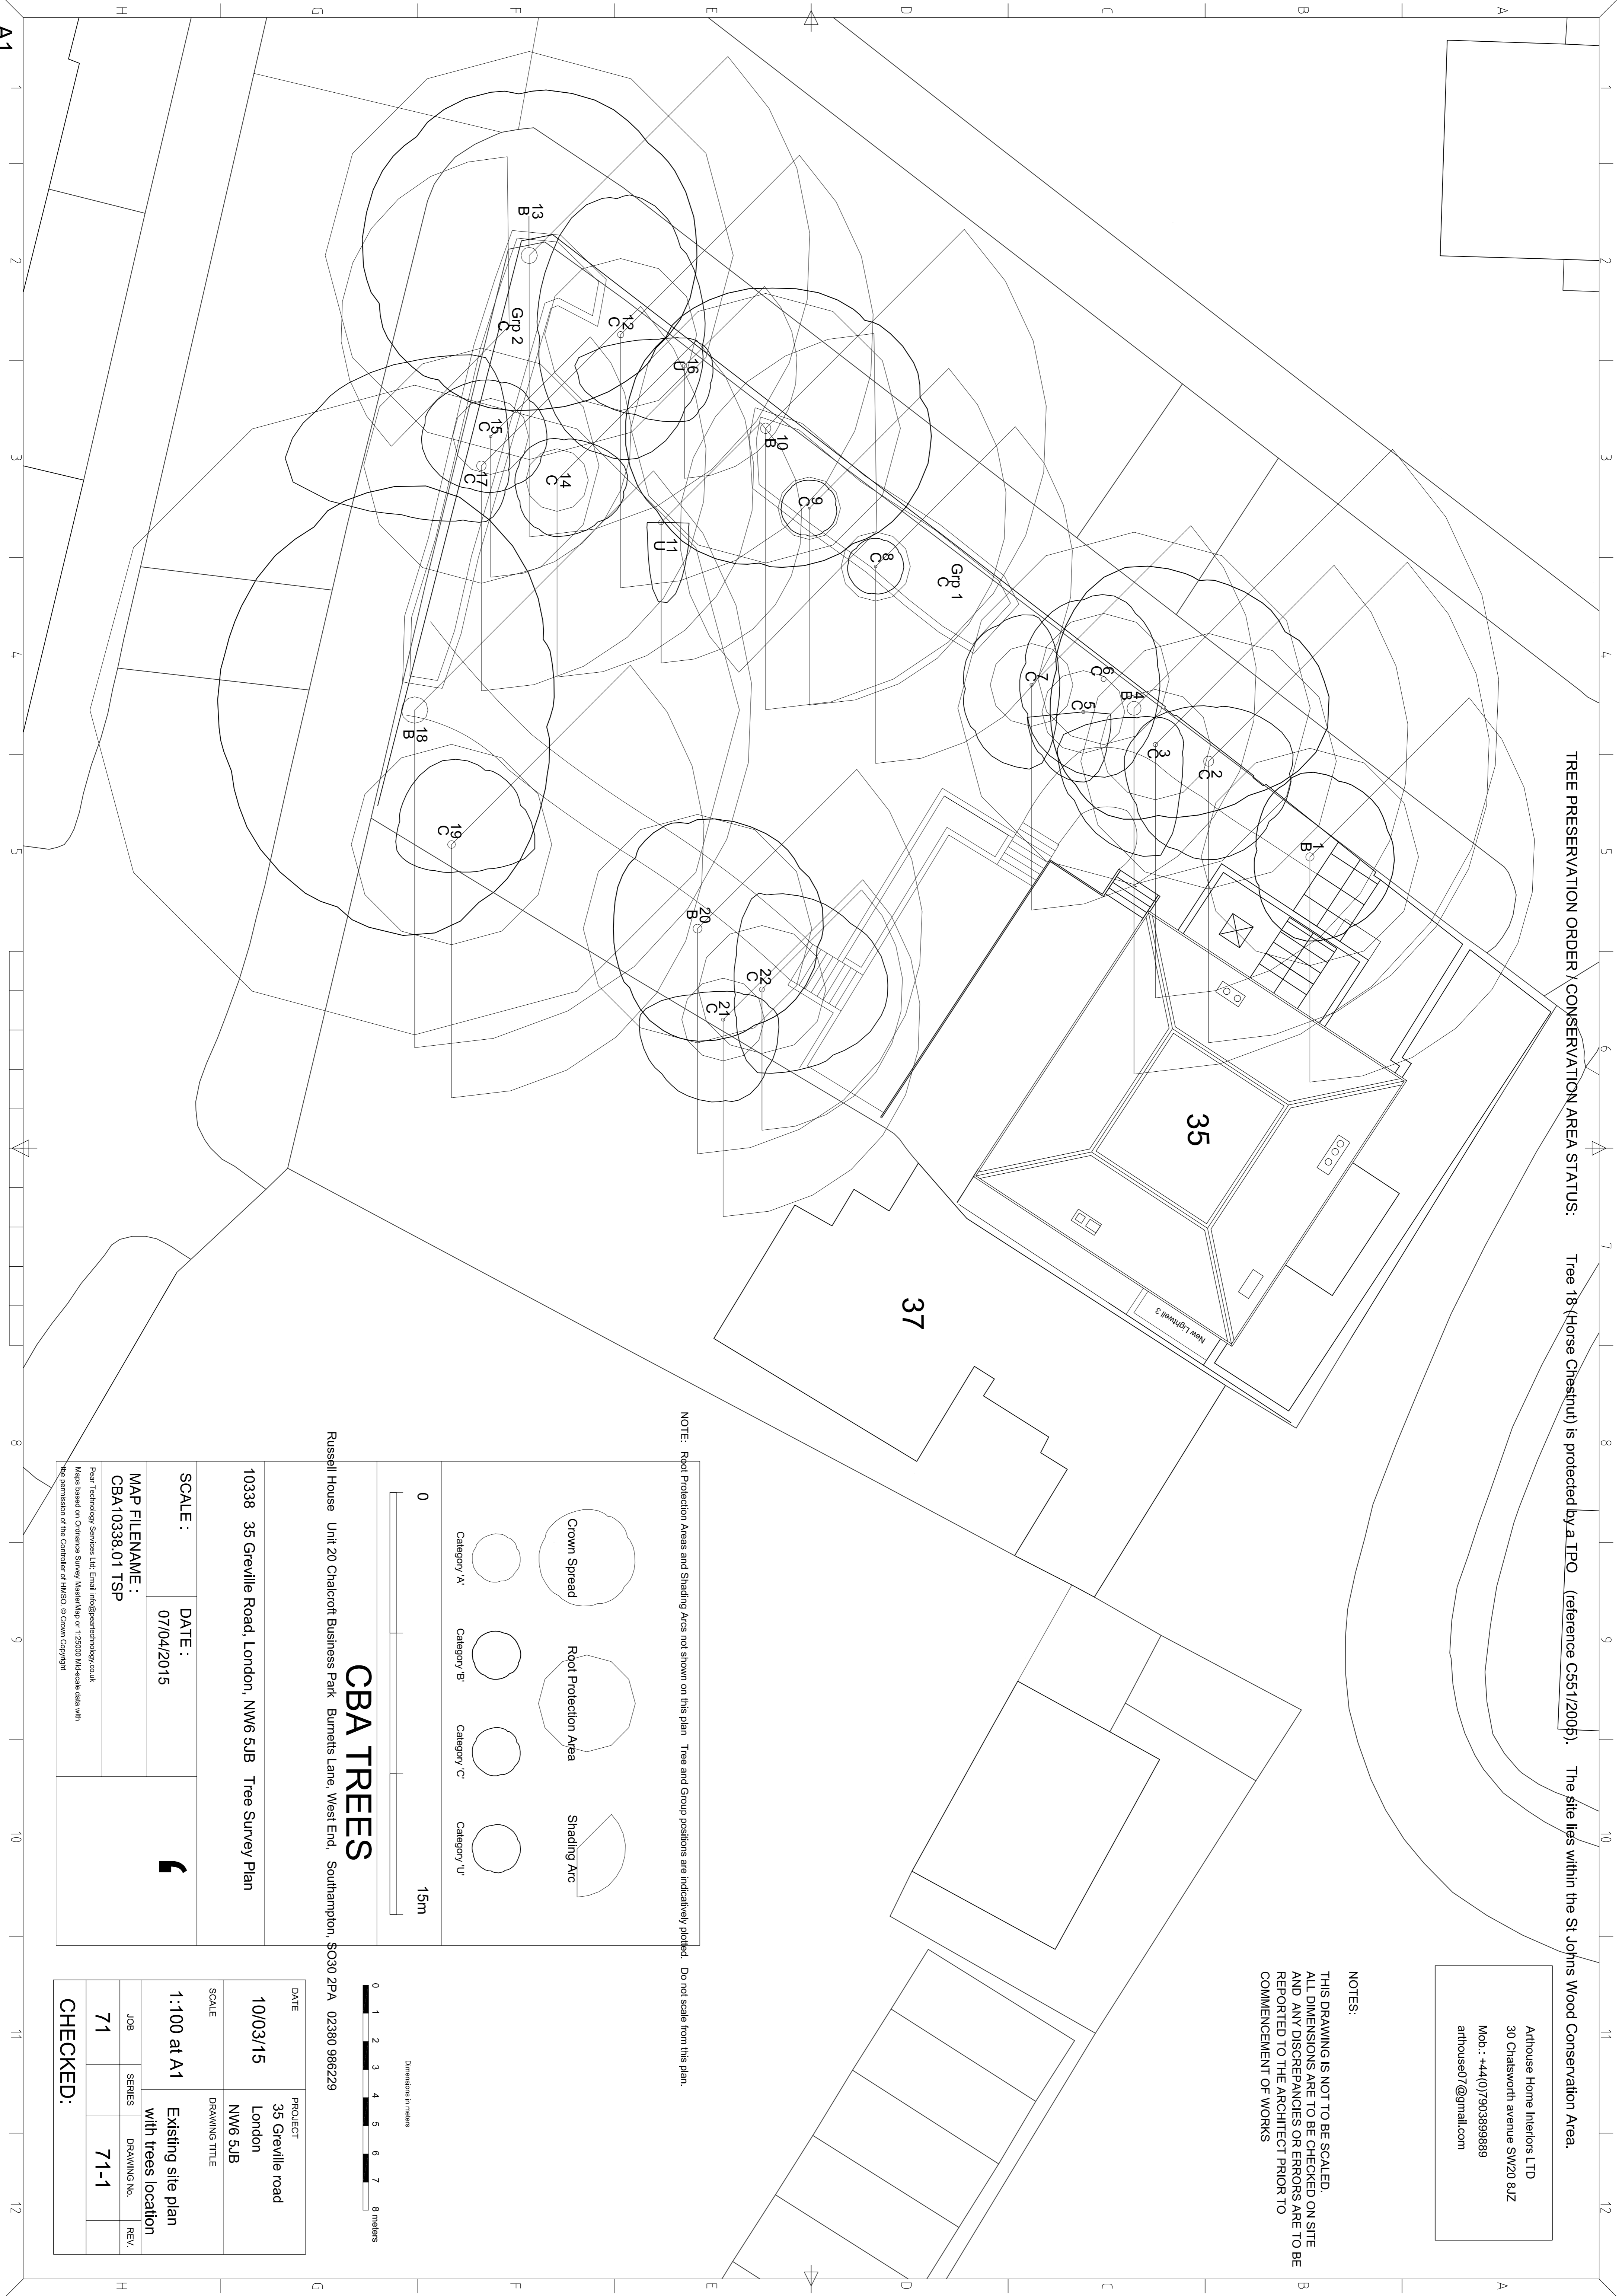

NOTE: Root Protection Areas and Shading Arcs not shown on this plan. Tree and Group positions are indicatively plotted. Do not scale from this plan.

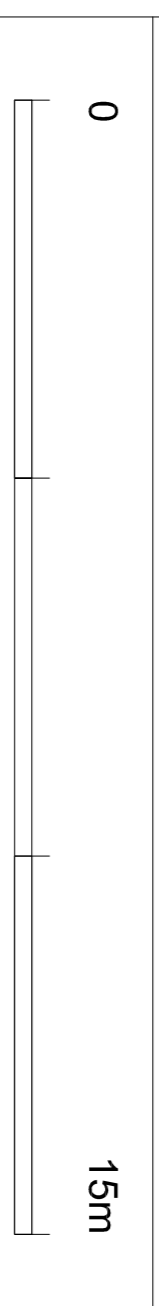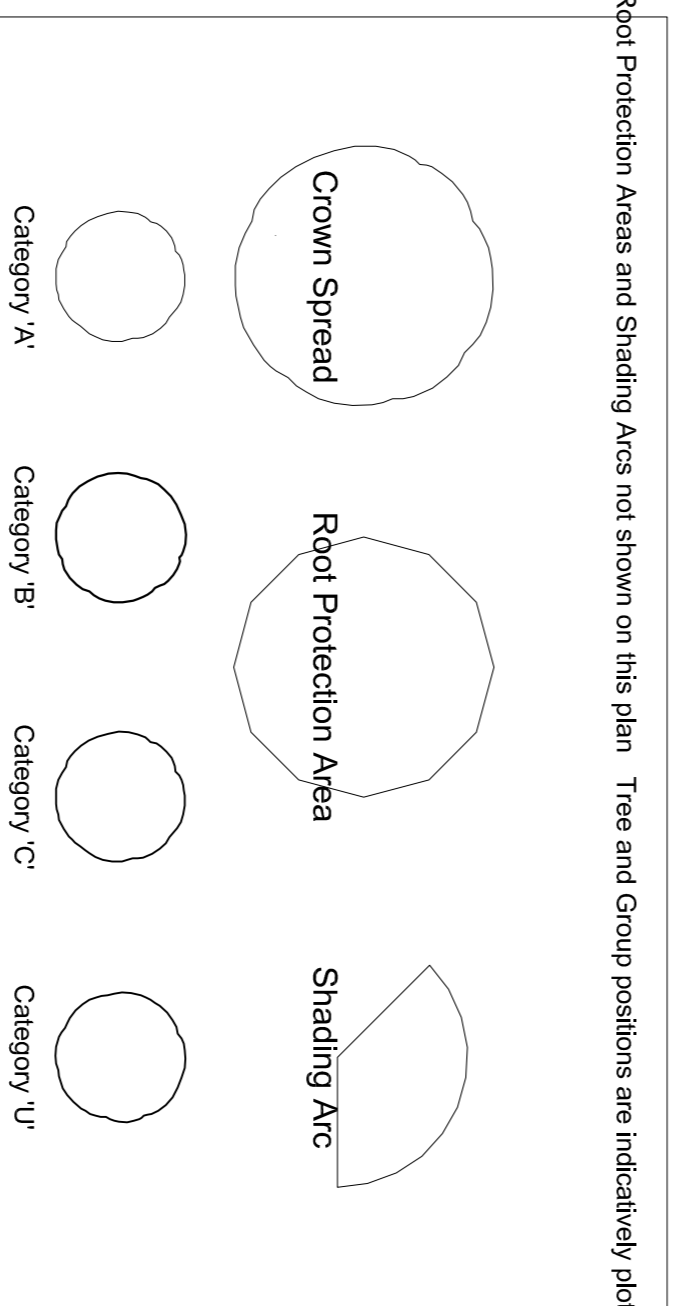

CBA TREES


Russell House Unit 20 Chalcroft Business Park Burnetts Lane, West End, Southampton, SO30 2PA 02380 986229

10338 35 Greville Road, London, NW6 5JB Tree Survey Plan

SCALE :
 DATE : 07/04/2015

MAP FILENAME :
 CBA10338.01 TSP

Peer Technology Services Ltd. Email info@gentletechnology.co.uk
 Maps based on Ordnance Survey MasterMap or 1:25000 Mosaic data with
 the permission of the Controller of HMSO. © Crown Copyright

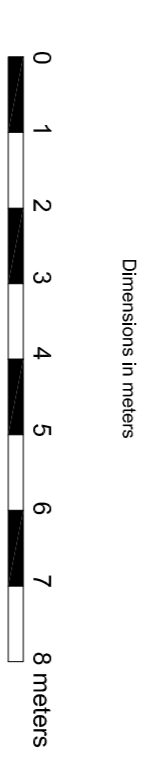

DATE	PROJECT
10/03/15	35 Greville road London NW6 5JB
SCALE	DRAWING TITLE
1:100 at A1	Existing site plan with trees location
JOB	SERIES
71	DRAWING NO.
	REV.
	71-1

CHECKED:	
----------	--