



Arthouse Home Interiors LTD
30 Chatsworth avenue SW20 8JZ
Mob.: +44(0)7903898989
arthouse07@gmail.com


NOTES:
THIS DRAWING IS NOT TO BE SCALED.
ALL DIMENSIONS ARE TO BE CHECKED ON SITE
AND ANY DISCREPANCIES OR ERRORS ARE TO BE
REPORTED TO THE ARCHITECT PRIOR TO
COMMENCEMENT OF WORKS

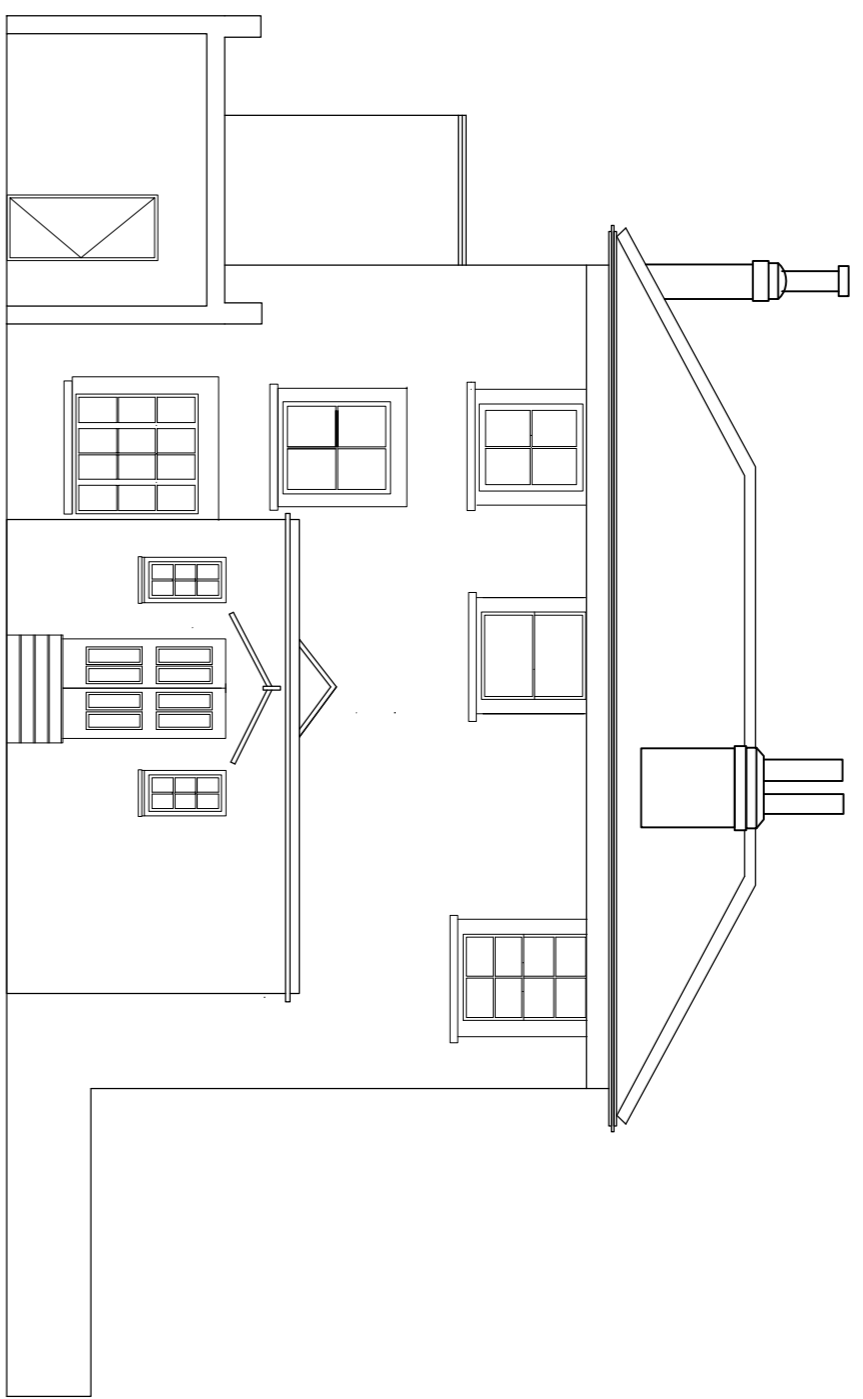


Existing front elevation Side A

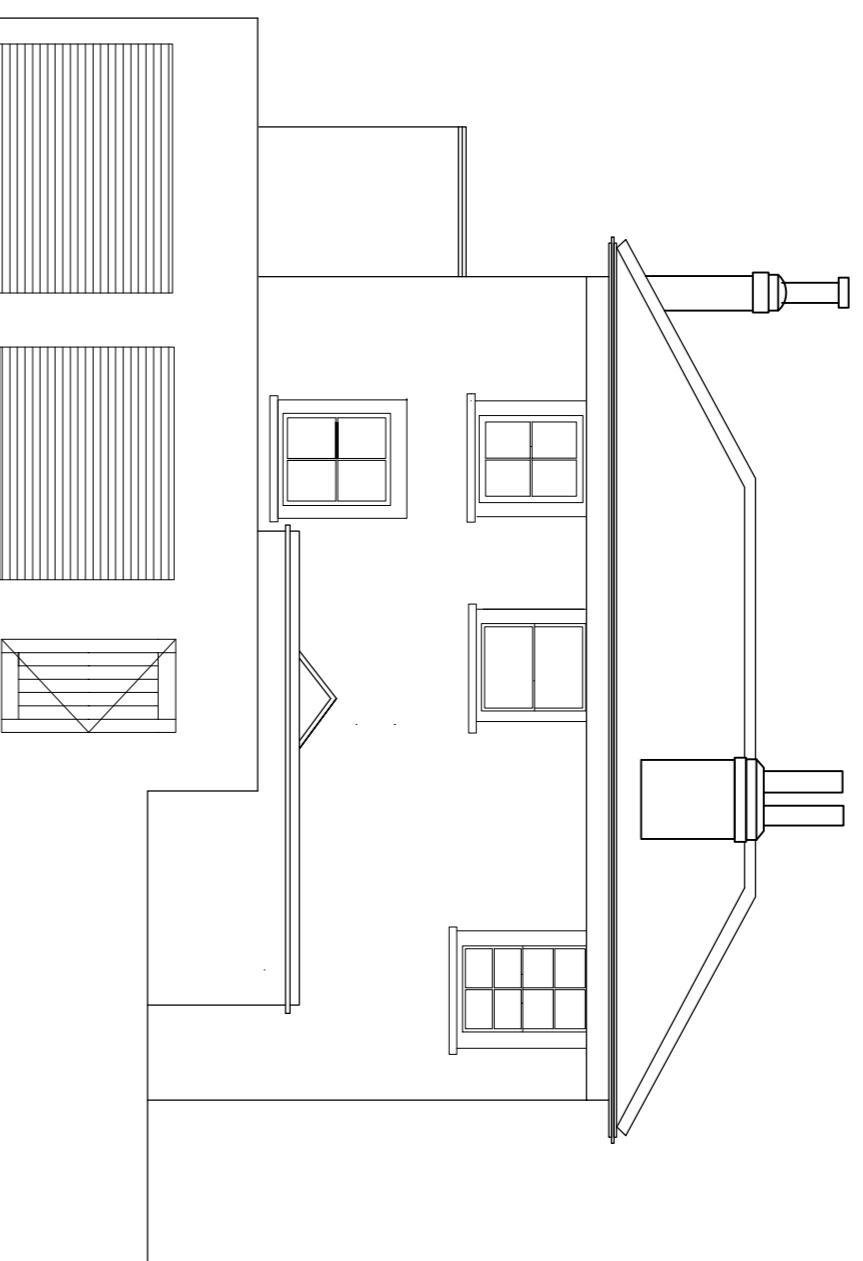


Existing street front elevation Side A

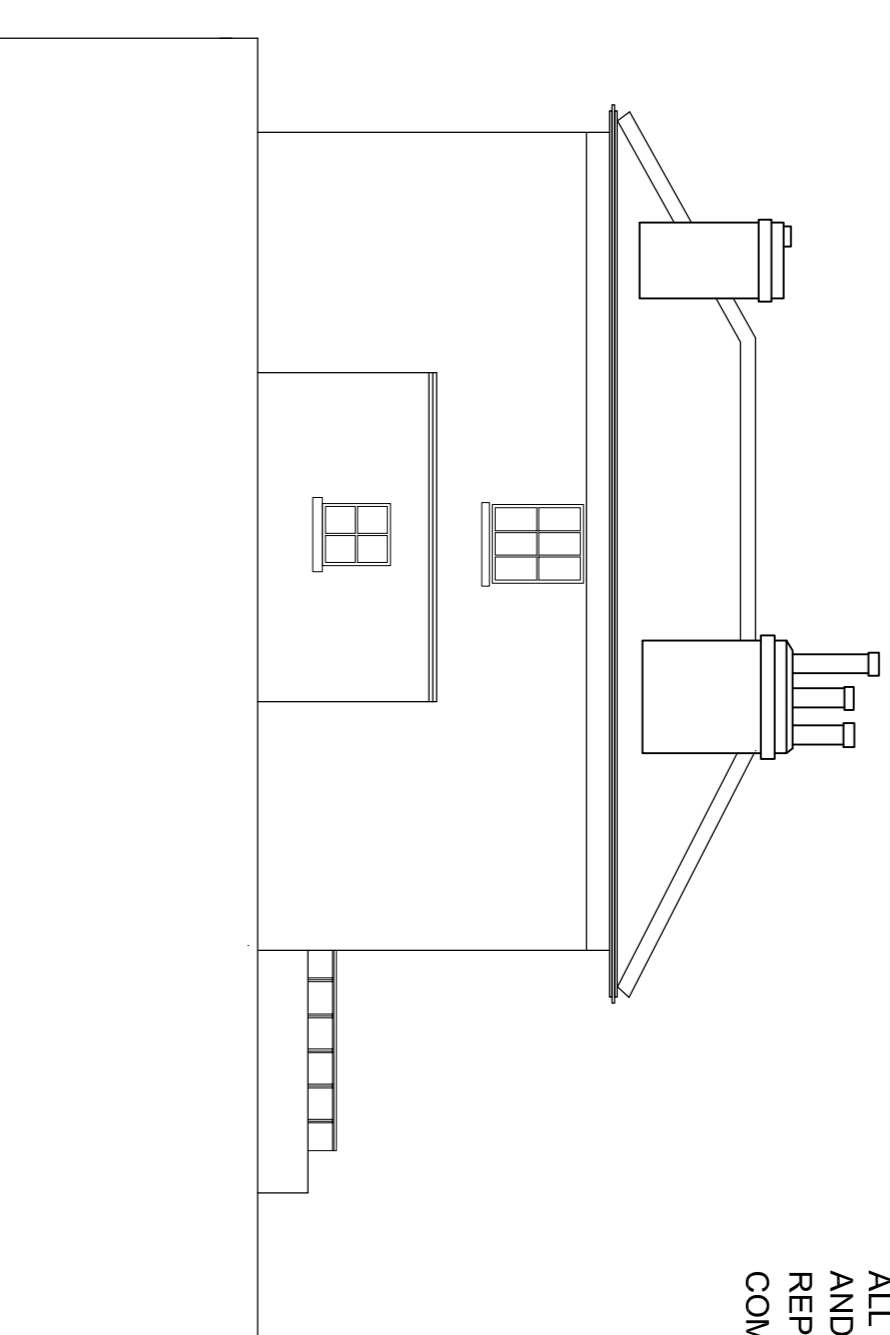

Existing elevation Side B

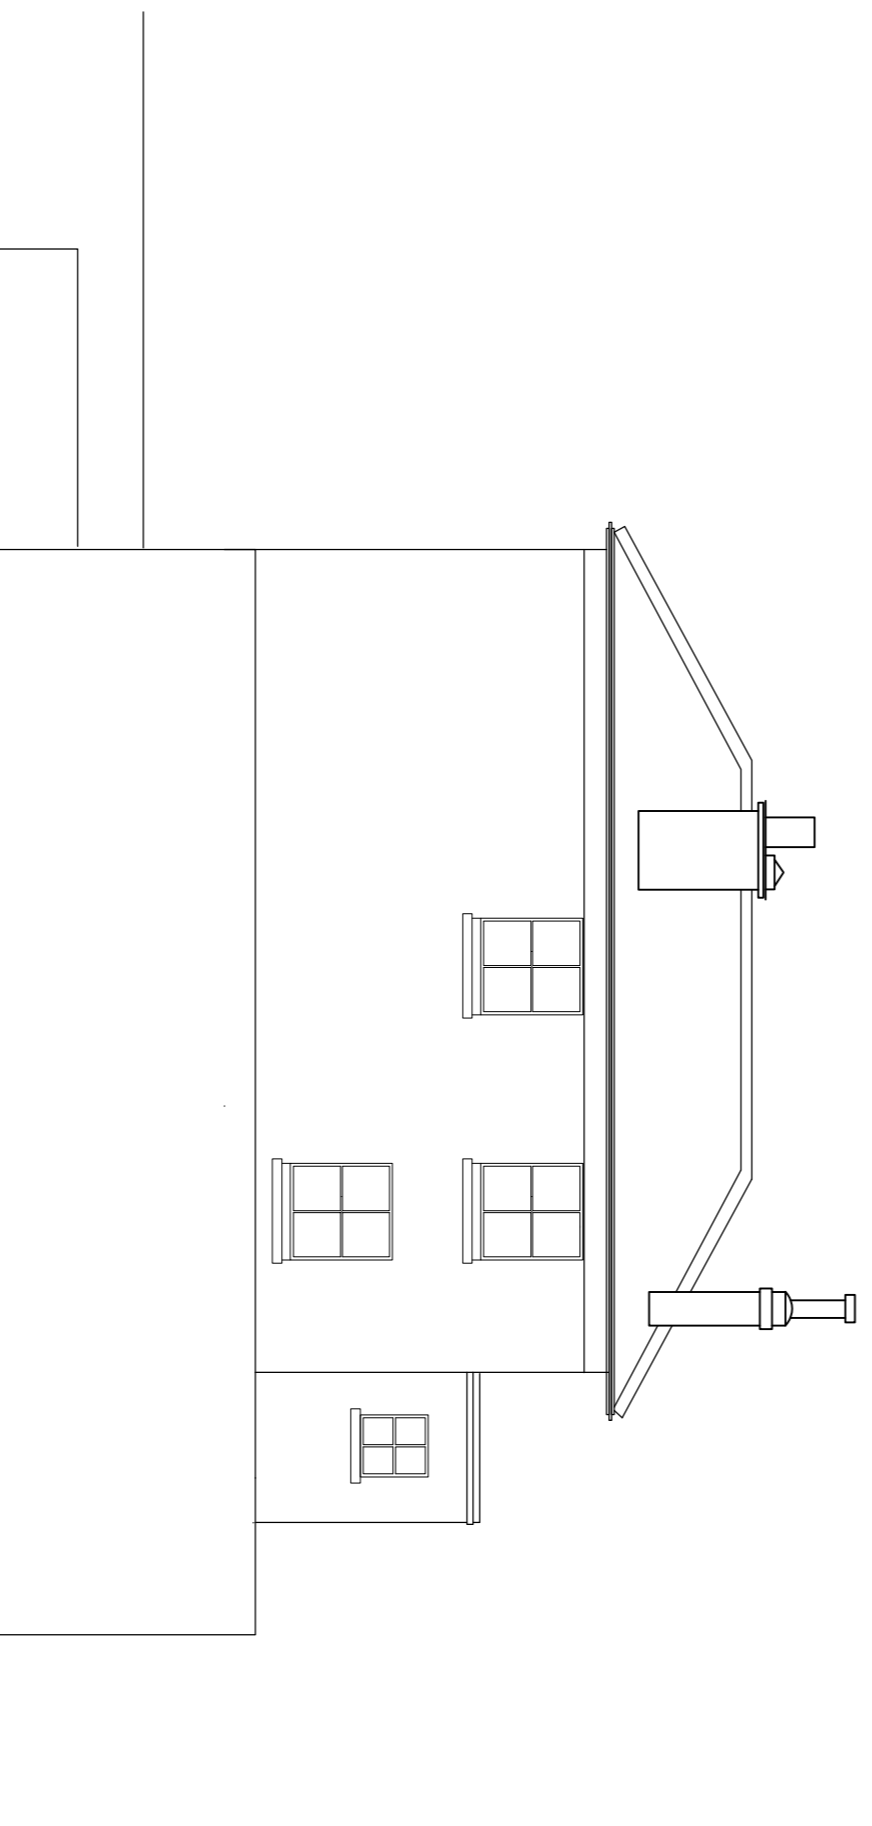

Existing elevation Side C

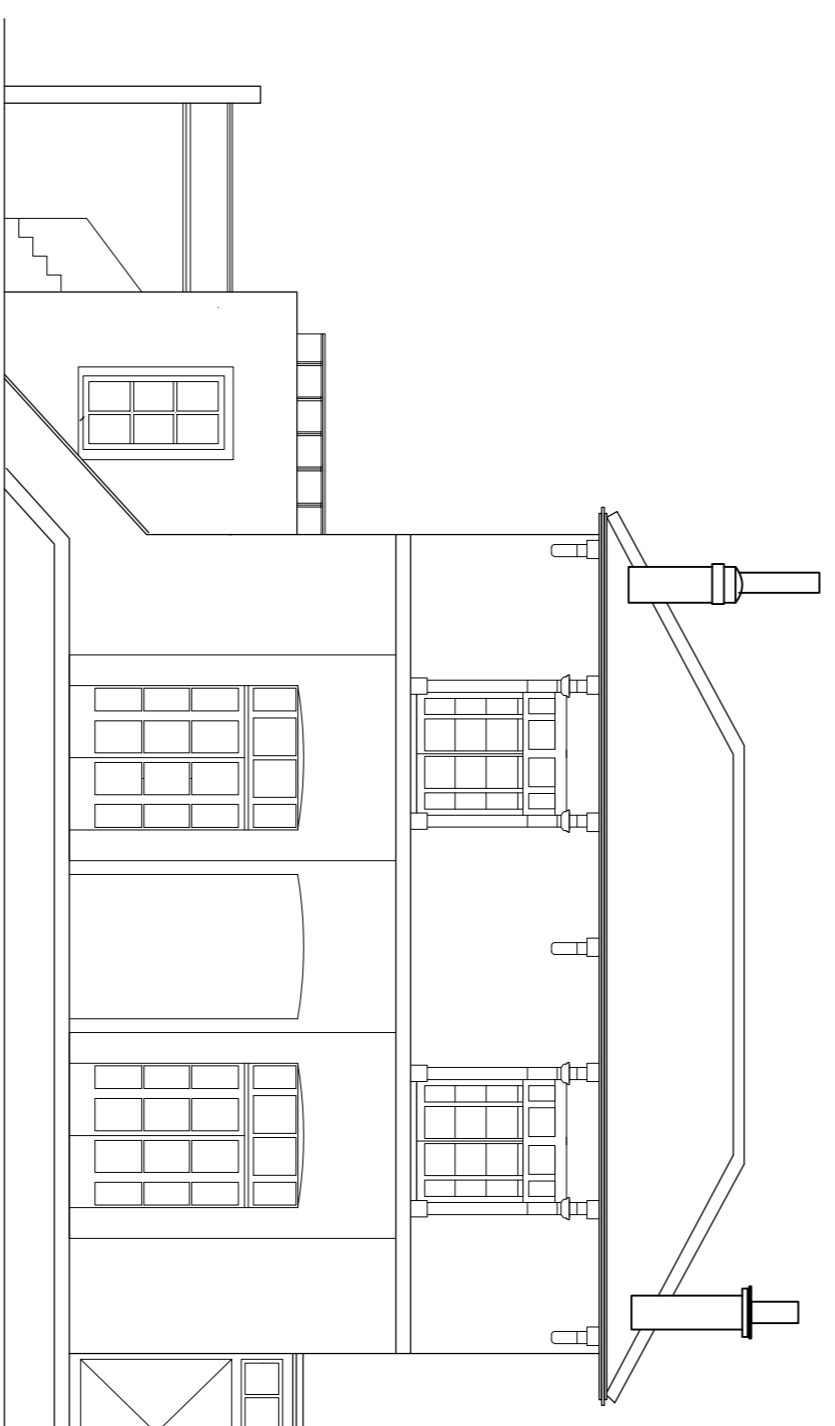

Existing elevation Side D

Dimensions in meters



DATE	PROJECT		
19/03/15	35 Greville road London NW6 5JF		
SCALE	DRAWING TITLE		
1:100 at A1	Proposed elevations drawings		
JOB	SERIES	DRAWING NO.	REV.
71		71-1	

CHECKED: