



Arthouse Home Interiors LTD
 30 Chaisworth avenue SW20 8JZ
 Mob.: +44(0)7903898989
 arthouse07@gmail.com

NOTES:
 THIS DRAWING IS NOT TO BE SCALED.
 ALL DIMENSIONS ARE TO BE CHECKED ON SITE
 AND ANY DISCREPANCIES OR ERRORS ARE TO BE
 REPORTED TO THE ARCHITECT PRIOR TO
 COMMENCEMENT OF WORKS

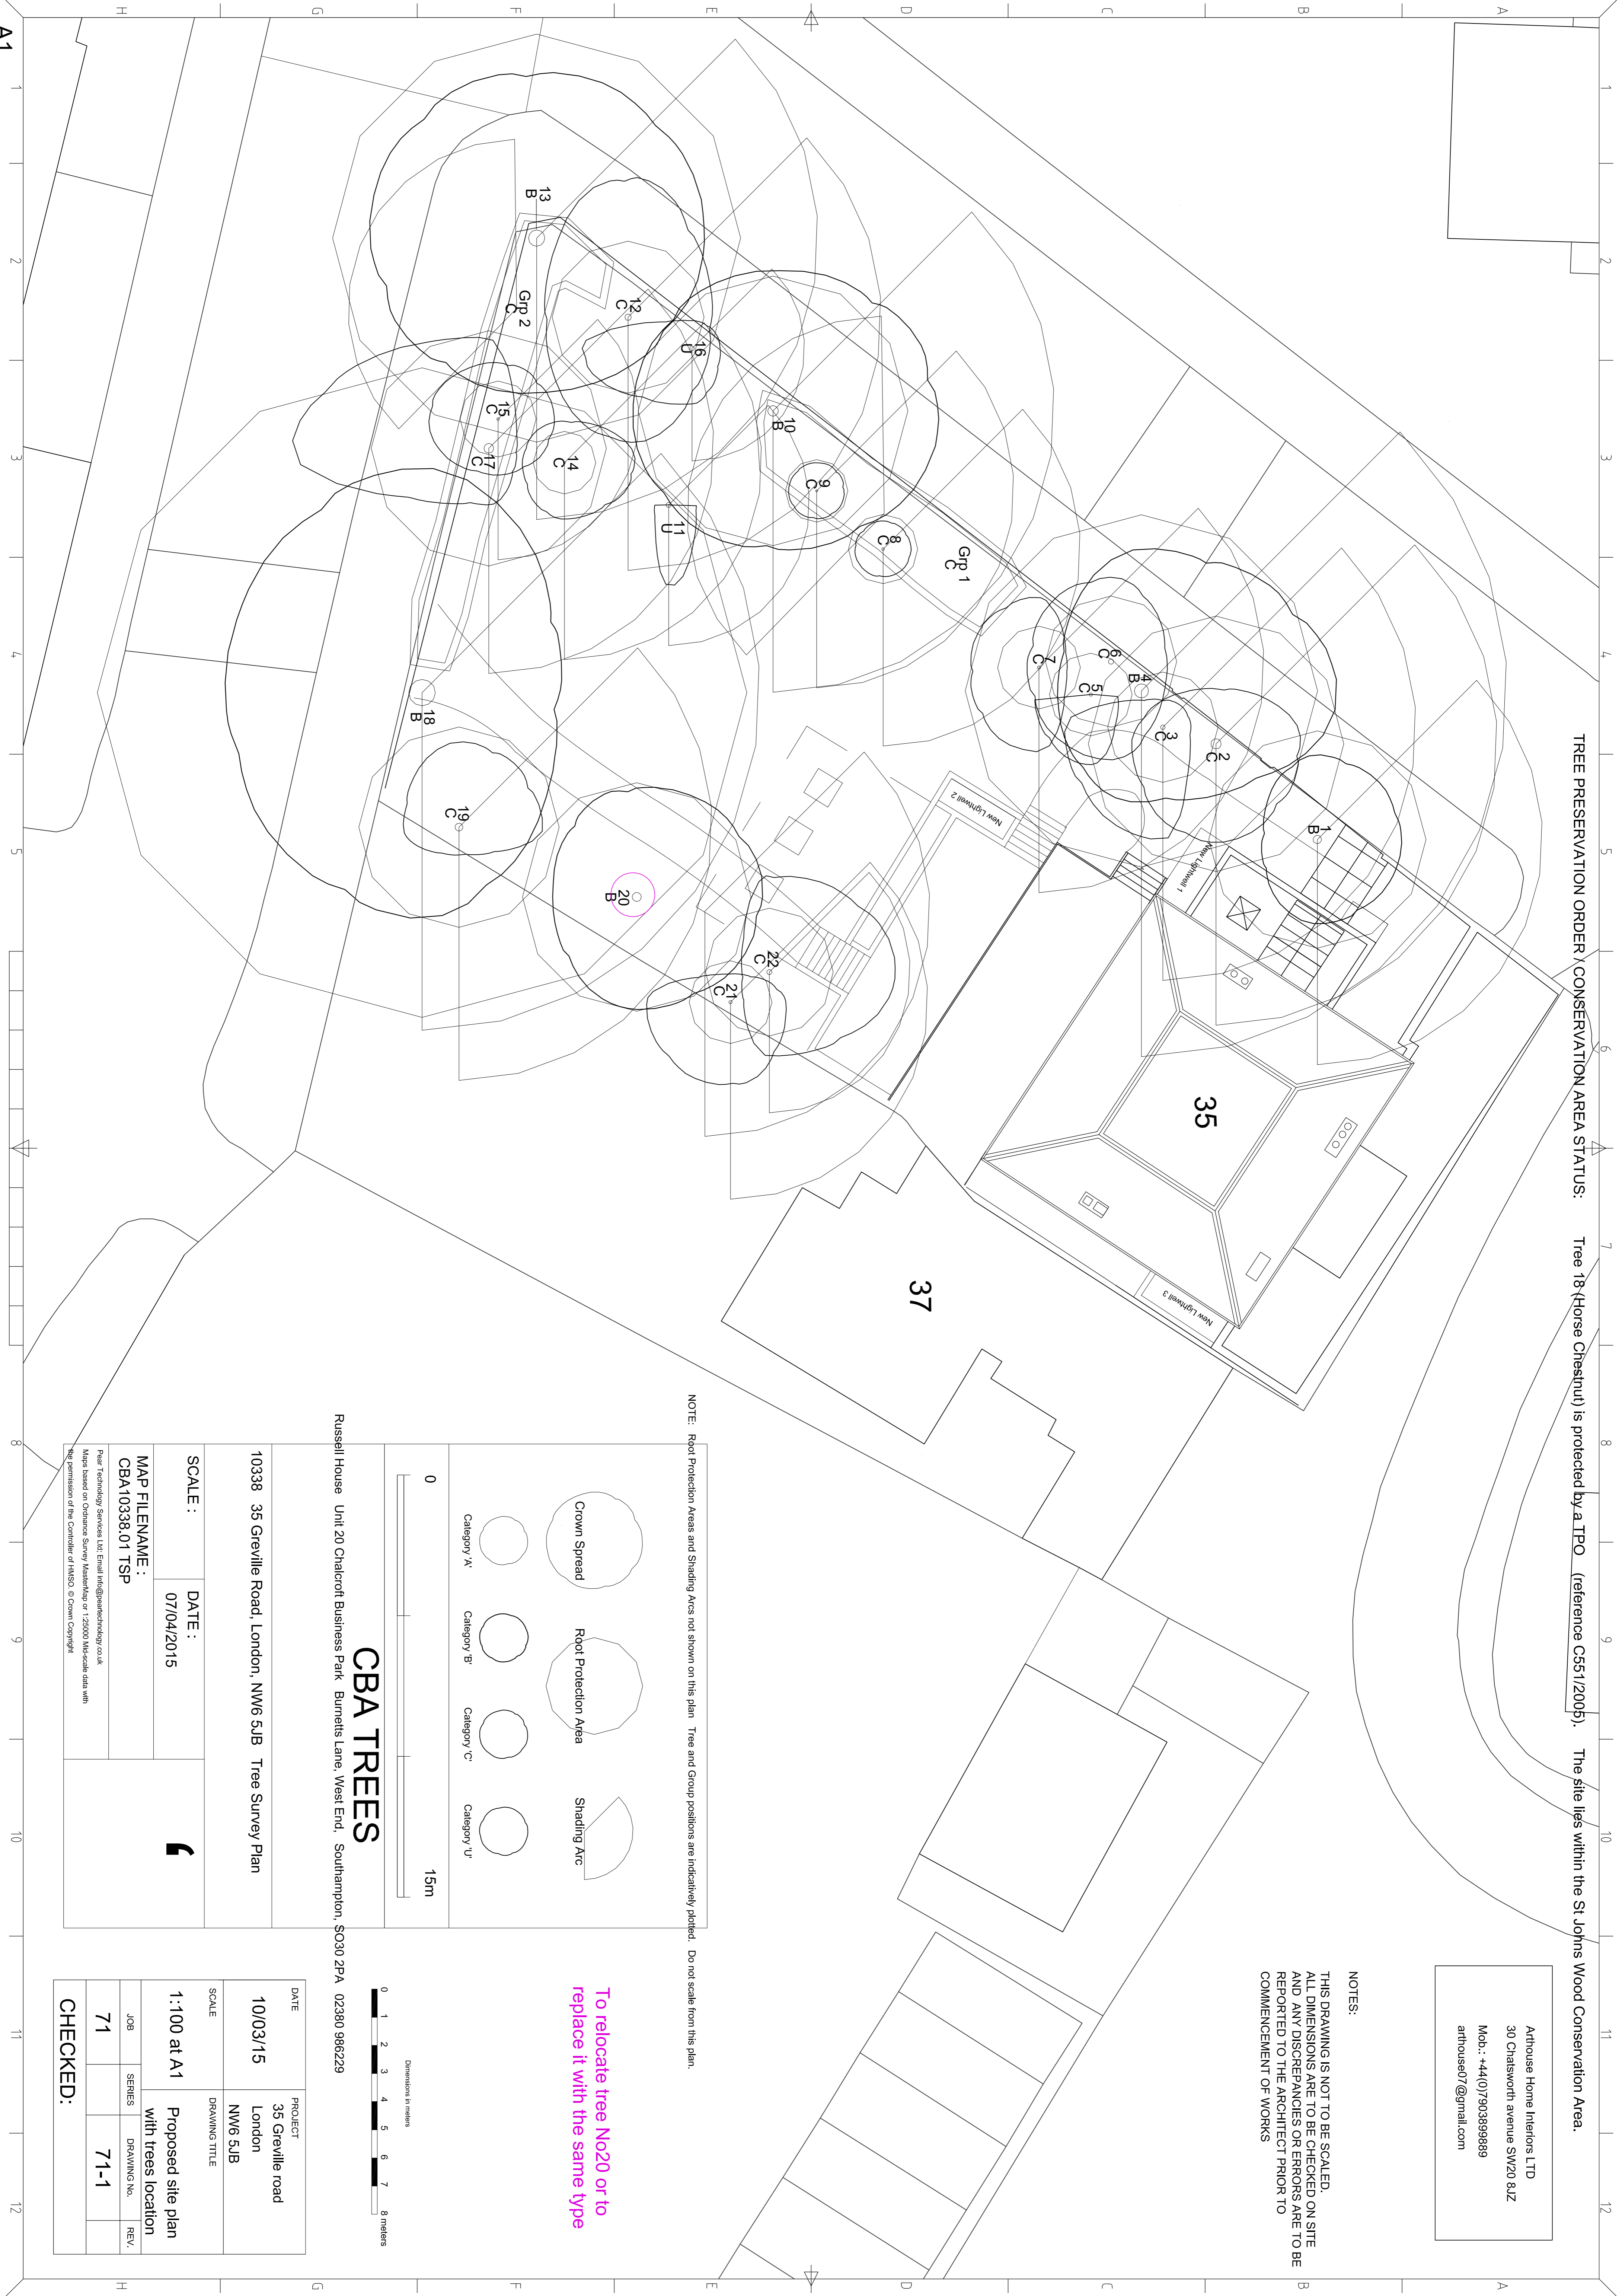


NOTE: Root Protection Areas and Shading Arcs not shown on this plan. Tree and Group positions are indicatively plotted. Do not scale from this plan.

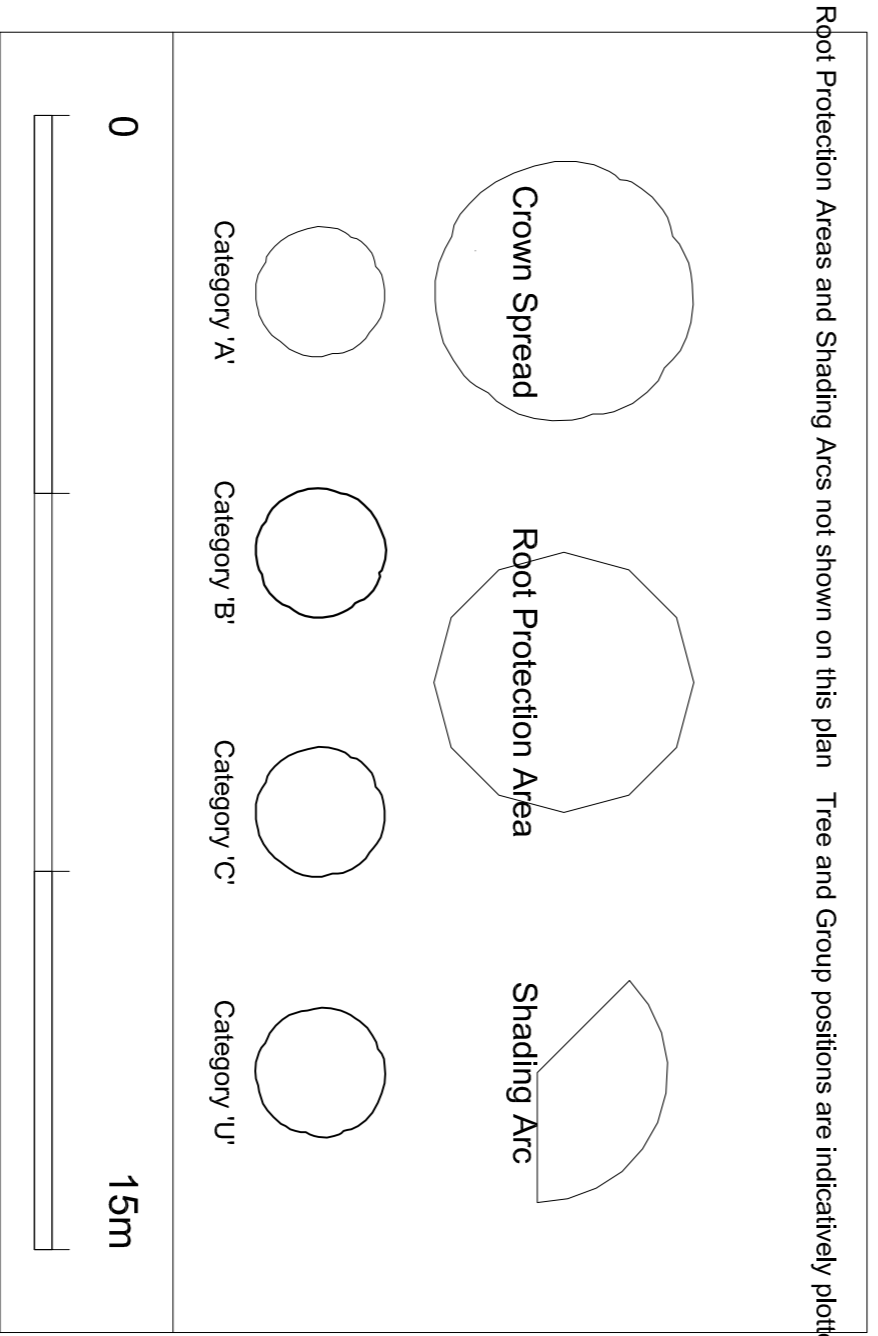

CBA TREES

Russell House Unit 20 Chalcraft Business Park, Burnetts Lane, West End, Southampton, SO30 2PA 02380 986229

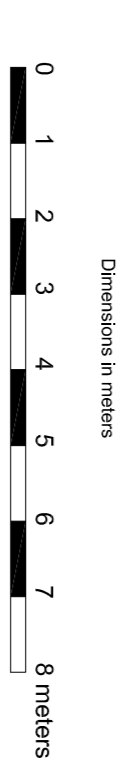

10338 35 Greville Road, London, NW6 5JB Tree Survey Plan

SCALE : DATE :
 07/04/2015

MAP FILENAME :
 CBA10338.01 TSP

Peer Technology Services Ltd, Email: info@peertechology.co.uk
 Maps based on Ordnance Survey MasterMap or 1:25000 Mx-scale data with
 the permission of the Controller of HMSO. © Crown Copyright

DATE	PROJECT	DATE	PROJECT
10/03/15	35 Greville road London NW6 5JB	10/03/15	35 Greville road London NW6 5JB
SCALE	DRAWING TITLE	SCALE	DRAWING TITLE
1:100 at A1	Proposed site plan with trees location	1:100 at A1	Proposed site plan with trees location
JOB	SERIES	JOB	SERIES
71	71-1	71	71-1
DRAWING NO.		DRAWING NO.	
REV.		REV.	
CHECKED:		CHECKED:	