

5.0 Application Drawings

5.1 Existing Drawings


Drawing No. / Rev.	Description	Scale
13081_G100_P_00_001	Site Location Plan	1:250@A1
13081_JA12_P_B1_001	Existing Basement Plan	1:100@A1
13081_JA12_P_00_001	Existing Ground Floor Plan	1:100@A1
13081_JA12_P_01_001	Existing First Floor Plan	1:100@A1
13081_JA12_P_02_001	Existing Second Floor Plan	1:100@A1
13081_JA12_P_03_001	Existing Third Floor Plan	1:100@A1
13081_JA12_P_RF_001	Existing Roof Plan	1:100@A1
13081_JA12_E_NE_001	Existing Front Elevation	1:100@A1
13081_JA12_E_SE_001	Existing SE Elevation	1:100@A1
13081_JA12_S_AA_001	Existing Section AA	1:100@A1
13081_JA12_S_BB_001	Existing Section BB	1:100@A1
13081_JA12_S_CC_001	Existing Section CC	1:100@A1

5.2 Alterations Drawings

13081_C645_P_00_010	Alterations Ground Floor Plan	1:100@A1
13081_C645_P_01_100	Alterations First Floor Plan	1:100@A1
13081_C645_P_02_100	Alterations Second Floor Plan	1:100@A1
13081_C645_P_03_010	Alterations Third Floor Plan	1:100@A1
13081_C645_E_NE_002	Alterations Front Elevation	1:100@A1
13081_JA12_S_AA_020	Alterations Section AA	1:100@A1
13081_JA12_S_BB_100	Alterations Section BB	1:100@A1
13081_JA12_S_CC_020	Alterations Section CC	1:100@A


5.3 Proposed Drawings

Drawing No. / Rev.	Description	Scale
13081_C645_P_00_010	Proposed Ground Floor Plan	1:100@A1
13081_C645_P_01_010	Proposed First Floor Plan	1:100@A1
13081_C645_P_02_010	Proposed Second Floor Plan	1:100@A1
13081_C645_P_03_010	Proposed Third Floor Plan	1:100@A1
13081_C645_P_RF_010	Proposed Roof Plan	1:100@A1
13081_C645_S_AA_010	Proposed Section AA	1:100@A1
13081_C645_S_BB_010	Proposed Section BB	1:100@A1
13081_C645_S_CC_010	Proposed Section CC	1:100@A1
13081_C645_E_NE_002	Proposed Front Elevation	1:100@A1

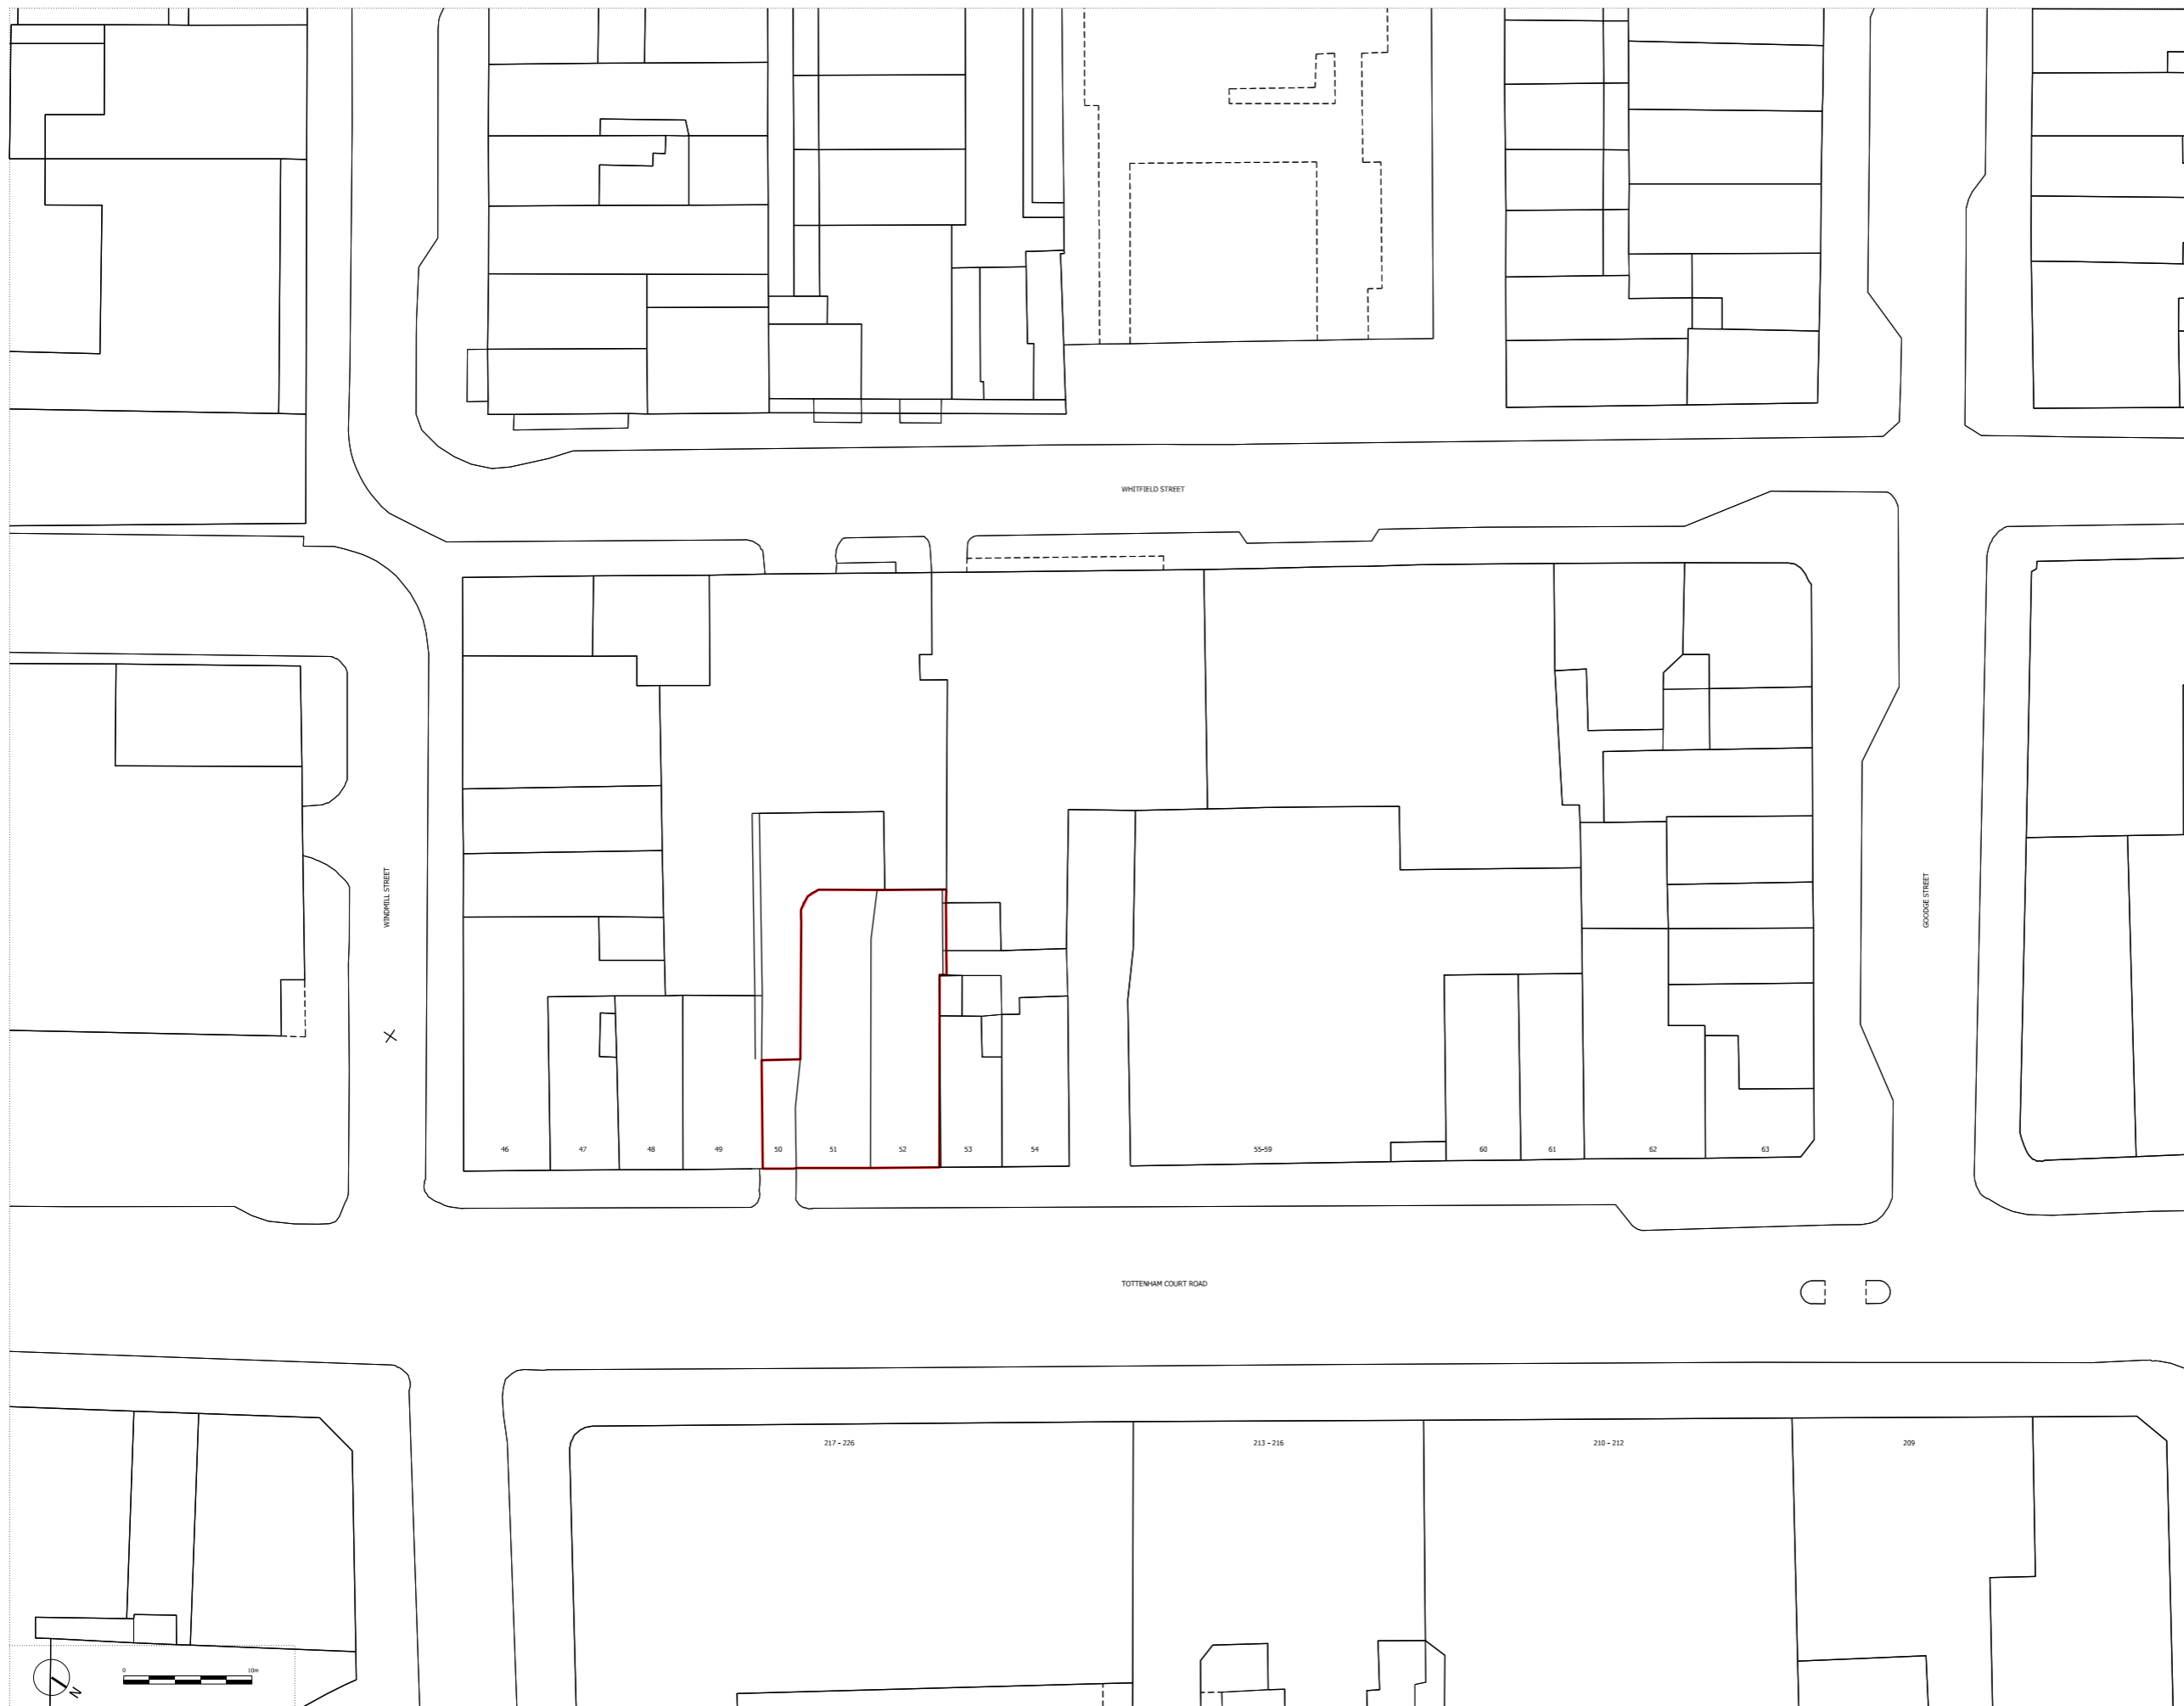

NOTES:
 DO NOT SCALE FROM THIS DRAWING.
 ALL DIMENSIONS TO BE CHECKED ON SITE.
 ALL OMISSIONS AND DISCREPANCIES TO BE REPORTED TO THE ARCHITECT IMMEDIATELY.

ALL RIGHTS RESERVED. THIS WORK IS COPYRIGHT AND CANNOT BE REPRODUCED OR COPIED OR MODIFIED IN ANY FORM OR BY ANY MEANS, GRAPHIC ELECTRONIC OR MECHANICAL, INCLUDING PHOTOCOPYING WITHOUT THE WRITTEN PERMISSION OF SQUIRE AND PARTNERS ARCHITECTS.

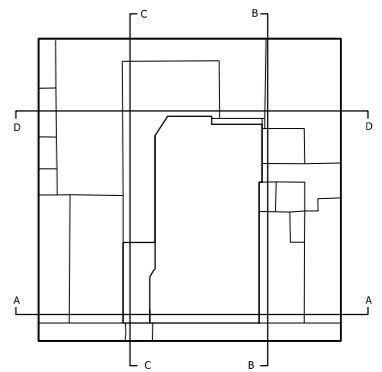

Revision description	Date	Check	Rev
Planning Issue	XX/XX/15	LLO	-


SQUIRE & PARTNERS

77 Wicklow Street London WC1X 9JY
 T: 020 7278 5555 F: 020 7239 0495
 info@squireandpartners.com
 www.squireandpartners.com

Project
**51-52 Tottenham Court Road,
 London. W1T**

Drawing
**Site Location
 Red line - Site Boundary**


Drawn	Date	Scale
LLO	03/06/2014	1: 250@A1 1: 500@A3
Job number	Drawing number	Revision
13081	G100_P_00_001	-

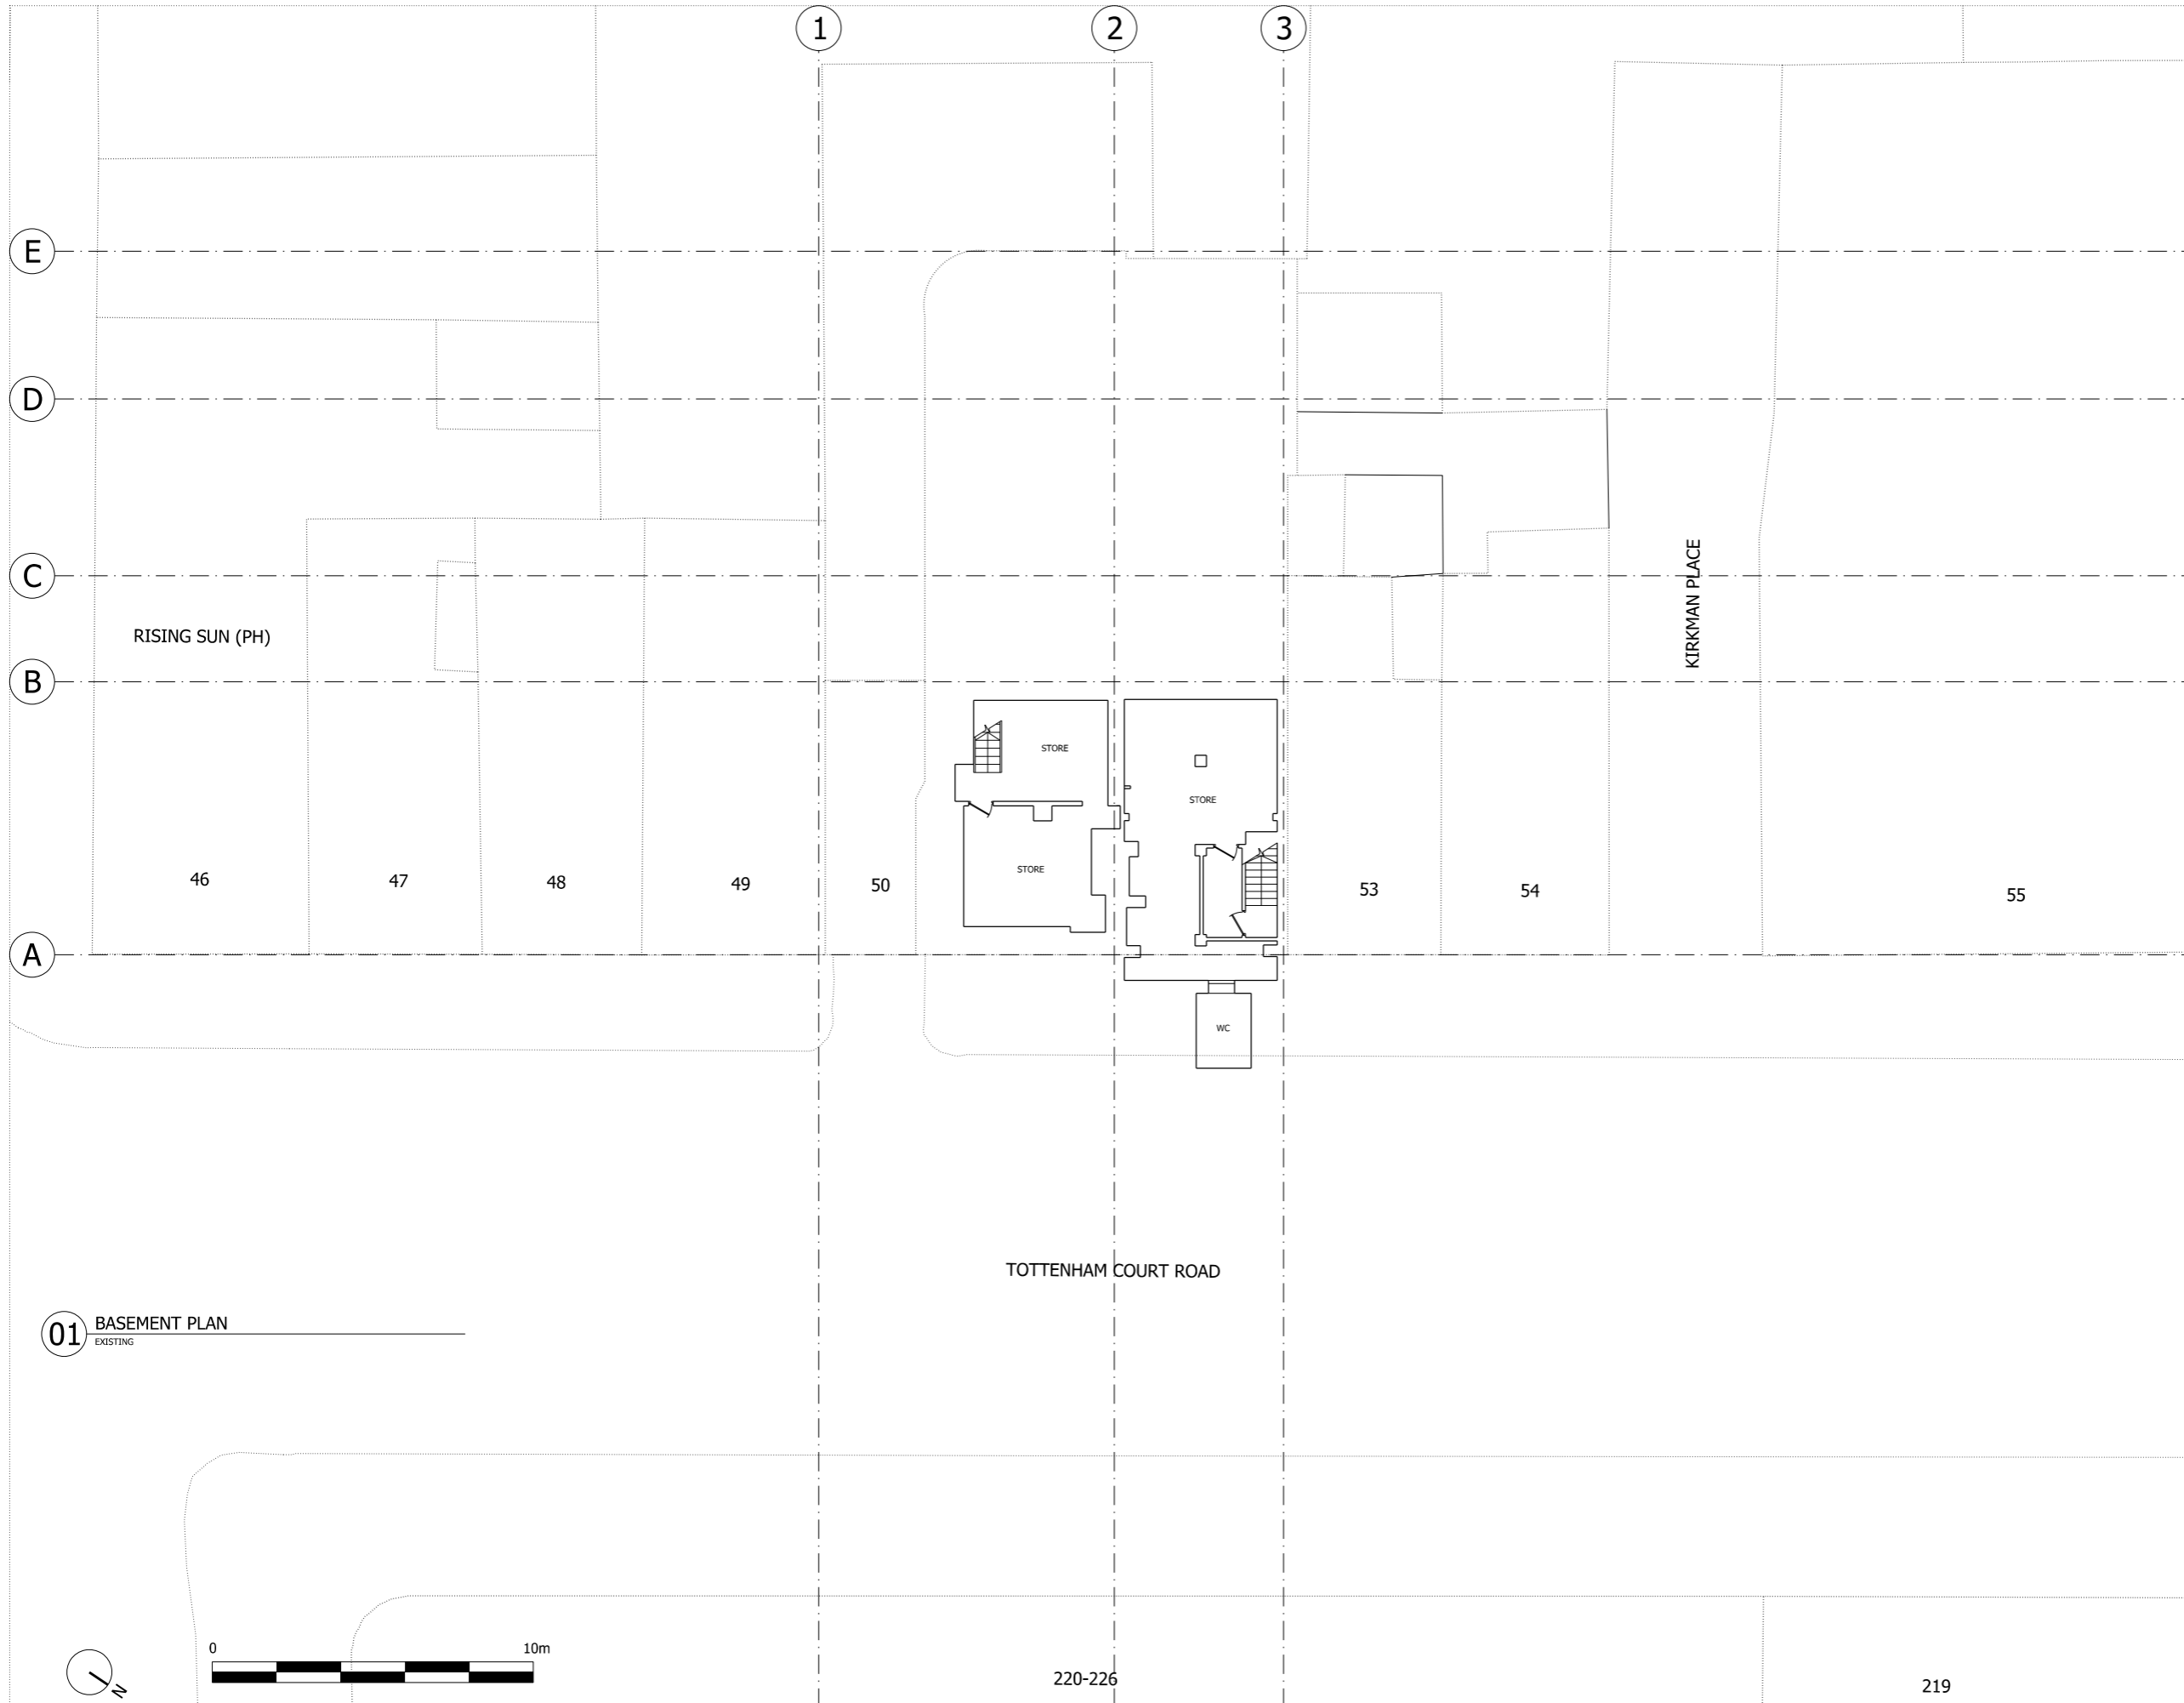

01 BASEMENT PLAN
EXISTING

NOTES:
DO NOT SCALE FROM THIS DRAWING.
ALL DIMENSIONS TO BE CHECKED ON SITE.
ALL OMISSIONS AND DISCREPANCIES TO BE REPORTED TO THE ARCHITECT IMMEDIATELY.

ALL RIGHTS RESERVED. THIS WORK IS COPYRIGHT AND CANNOT BE REPRODUCED OR COPIED OR MODIFIED IN ANY FORM OR BY ANY MEANS, GRAPHIC ELECTRONIC OR MECHANICAL, INCLUDING PHOTOCOPYING WITHOUT THE WRITTEN PERMISSION OF SQUIRE AND PARTNERS ARCHITECTS.

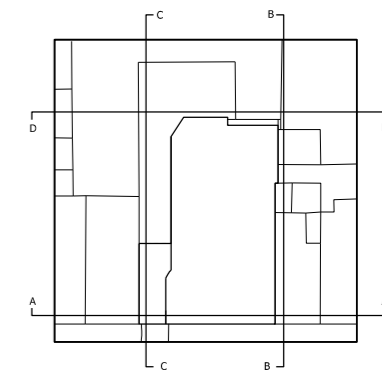

Revision	description	Date	Check	Rev


SQUIRE & PARTNERS

77 Wicklow Street London WC1X 9JY
T: 020 7278 5555 F: 020 7239 0495
info@squireandpartners.com
www.squireandpartners.com

Project
51-52 Tottenham Court Road,
London. W1T


Drawing
Basement Plan
Existing

Drawn	Date	Scale
LLO	29/05/2014	1:100@A1 1:200@A3
Job number	Drawing number	Revision
13081	JA12_P_B1_001	-

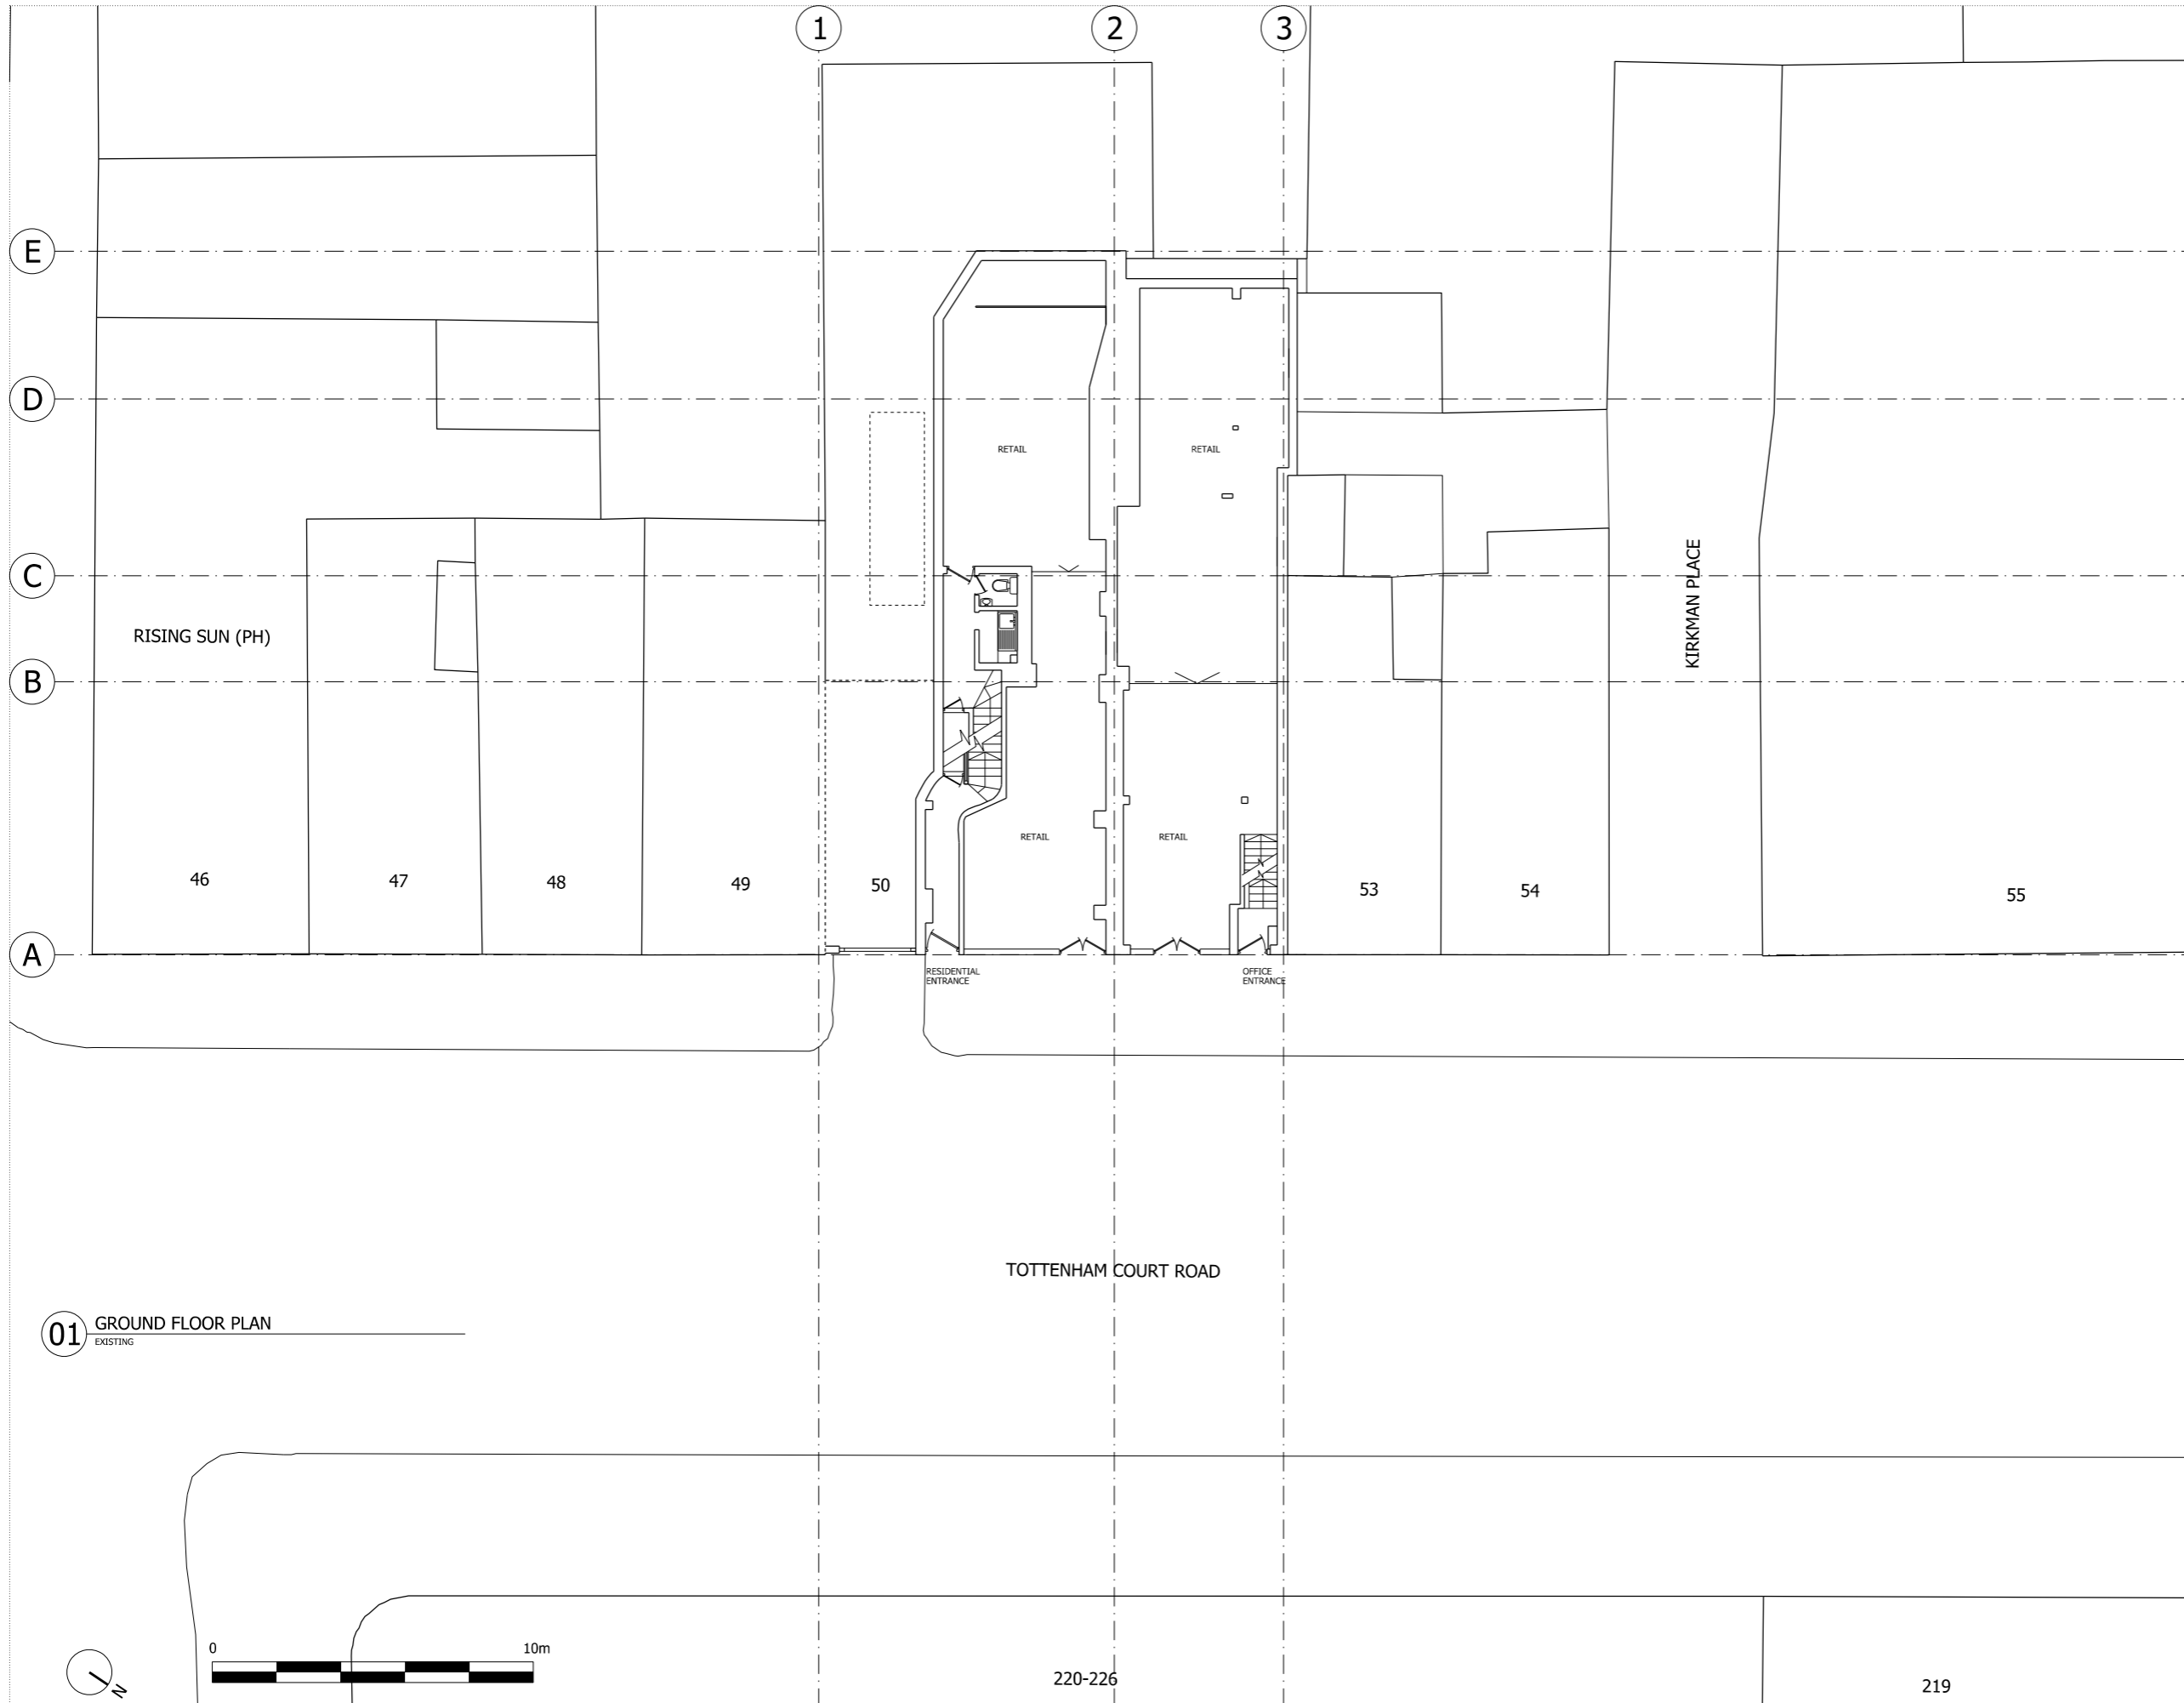

NOTES:
 DO NOT SCALE FROM THIS DRAWING.
 ALL DIMENSIONS TO BE CHECKED ON SITE.
 ALL OMISSIONS AND DISCREPANCIES TO BE REPORTED TO THE ARCHITECT IMMEDIATELY.

ALL RIGHTS RESERVED. THIS WORK IS COPYRIGHT AND CANNOT BE REPRODUCED OR COPIED OR MODIFIED IN ANY FORM OR BY ANY MEANS, GRAPHIC ELECTRONIC OR MECHANICAL, INCLUDING PHOTOCOPYING WITHOUT THE WRITTEN PERMISSION OF SQUIRE AND PARTNERS ARCHITECTS.

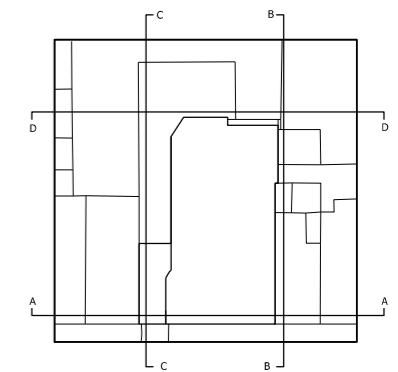

01 GROUND FLOOR PLAN
 EXISTING

Revision	Description	Date	Check	Rev
Issued for Information		18/05/16	AL	A

SQUIRE & PARTNERS


77 Wicklow Street London WC1X 9JY
 T: 020 7278 5555 F: 020 7239 0495

info@squireandpartners.com
 www.squireandpartners.com


Project
**51-52 Tottenham Court Road,
 London. W1T**

Drawing
**Ground Floor Plan
 Existing**

Drawn	Date	Scale
AL	18/05/2016	1:100@A1 1:200@A3
Job number	Drawing number	Revision
13081	JA12_P_00_001	A

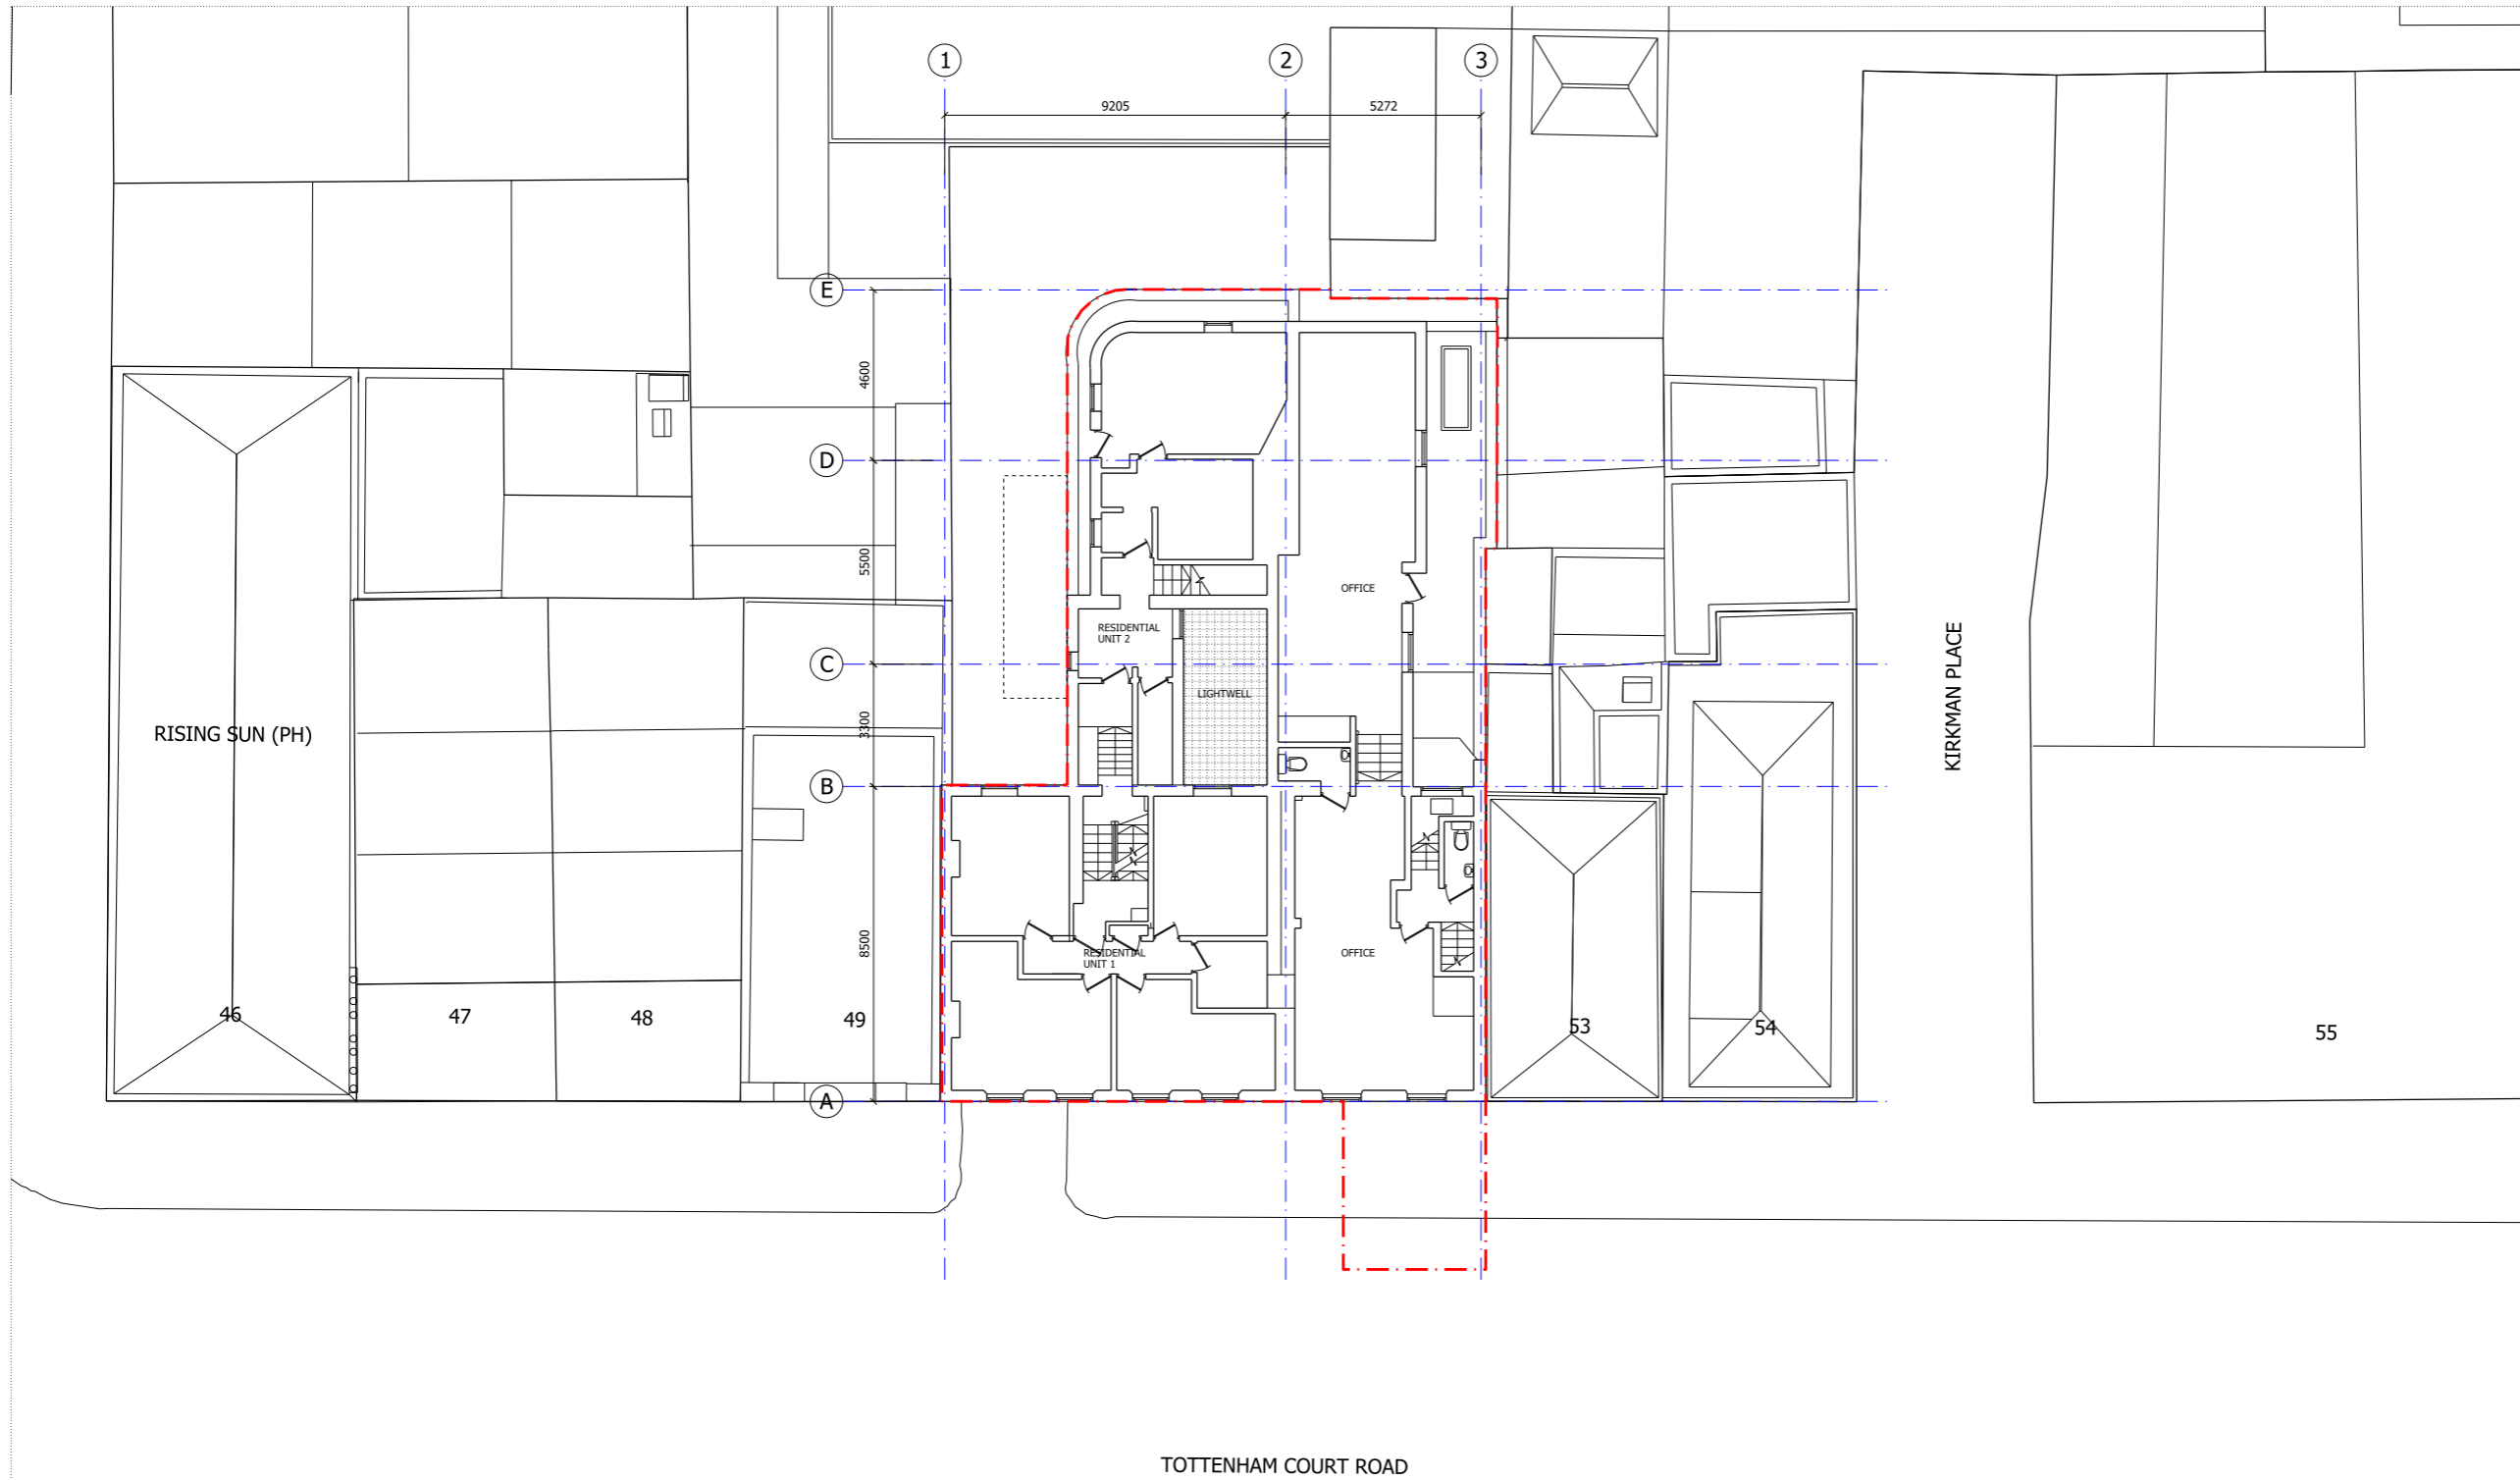

NOTES:
 DO NOT SCALE FROM THIS DRAWING.
 ALL DIMENSIONS TO BE CHECKED ON SITE.
 ALL OMISSIONS AND DISCREPANCIES TO BE REPORTED TO THE ARCHITECT IMMEDIATELY.
 ALL RIGHTS RESERVED. THIS WORK IS COPYRIGHT AND CANNOT BE REPRODUCED OR COPIED OR MODIFIED IN ANY FORM OR BY ANY MEANS, GRAPHIC ELECTRONIC OR MECHANICAL, INCLUDING PHOTOCOPYING WITHOUT THE WRITTEN PERMISSION OF SQUIRE AND PARTNERS ARCHITECTS.

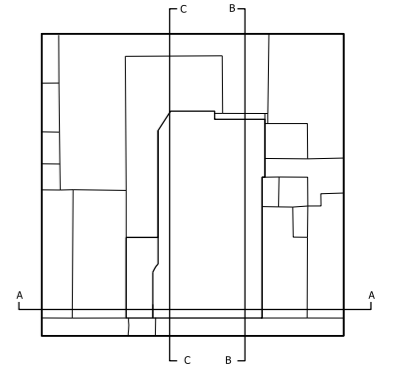

01 FIRST FLOOR PLAN
 EXISTING

Revision description	Date	Check	Rev
Issued for Planning	26/09/19	RB	-

SQUIRE & PARTNERS

The Department Store
 248 Ferndale Road, London, SW9 8FR
 T: 020 7278 5555 F: 020 7239 0495
 info@squireandpartners.com
 www.squireandpartners.com

Project
**51-52 Tottenham Court Road,
 London. W1T**

Drawing
**First Floor Plan
 Existing**

Drawn	Date	Scale
JKL	26/09/2019	1:100@A1 1:200@A3
Job number	Drawing number	Revision
13081	JA12_P_01_001	-