


NOTES:  
 DO NOT SCALE FROM THIS DRAWING.  
 ALL DIMENSIONS TO BE CHECKED ON SITE.  
 ALL OMISSIONS AND DISCREPANCIES TO BE REPORTED TO THE ARCHITECT IMMEDIATELY.  
 ALL RIGHTS RESERVED. THIS WORK IS COPYRIGHT AND CANNOT BE REPRODUCED OR COPIED OR MODIFIED IN ANY FORM OR BY ANY MEANS, GRAPHIC ELECTRONIC OR MECHANICAL, INCLUDING PHOTOCOPYING WITHOUT THE WRITTEN PERMISSION OF SQUIRE AND PARTNERS ARCHITECTS.

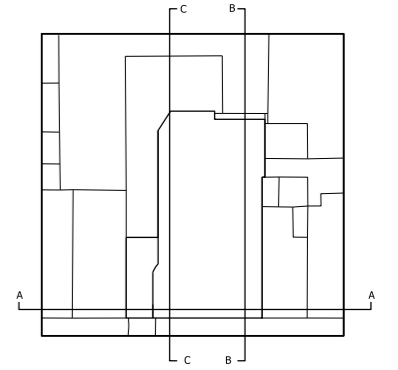

**01** SECOND FLOOR PLAN  
 EXISTING

TOTTENHAM COURT ROAD



220-226

219

Revision description	Date	Check	Rev
Issued for Planning	26/09/19	RB	-

**SQUIRE & PARTNERS**


The Department Store  
 248 Ferndale Road, London, SW9 8FR  
 T: 020 7278 5555 F: 020 7239 0495

info@squireandpartners.com  
 www.squireandpartners.com


Project  
 51-52 Tottenham Court Road,  
 London. W1T

Drawing  
 Second Floor Plan  
 Existing

Drawn	Date	Scale
JKL	26/09/2016	1:100@A1 1:200@A3
Job number	Drawing number	Revision
13081	JA12_P_02_001	-

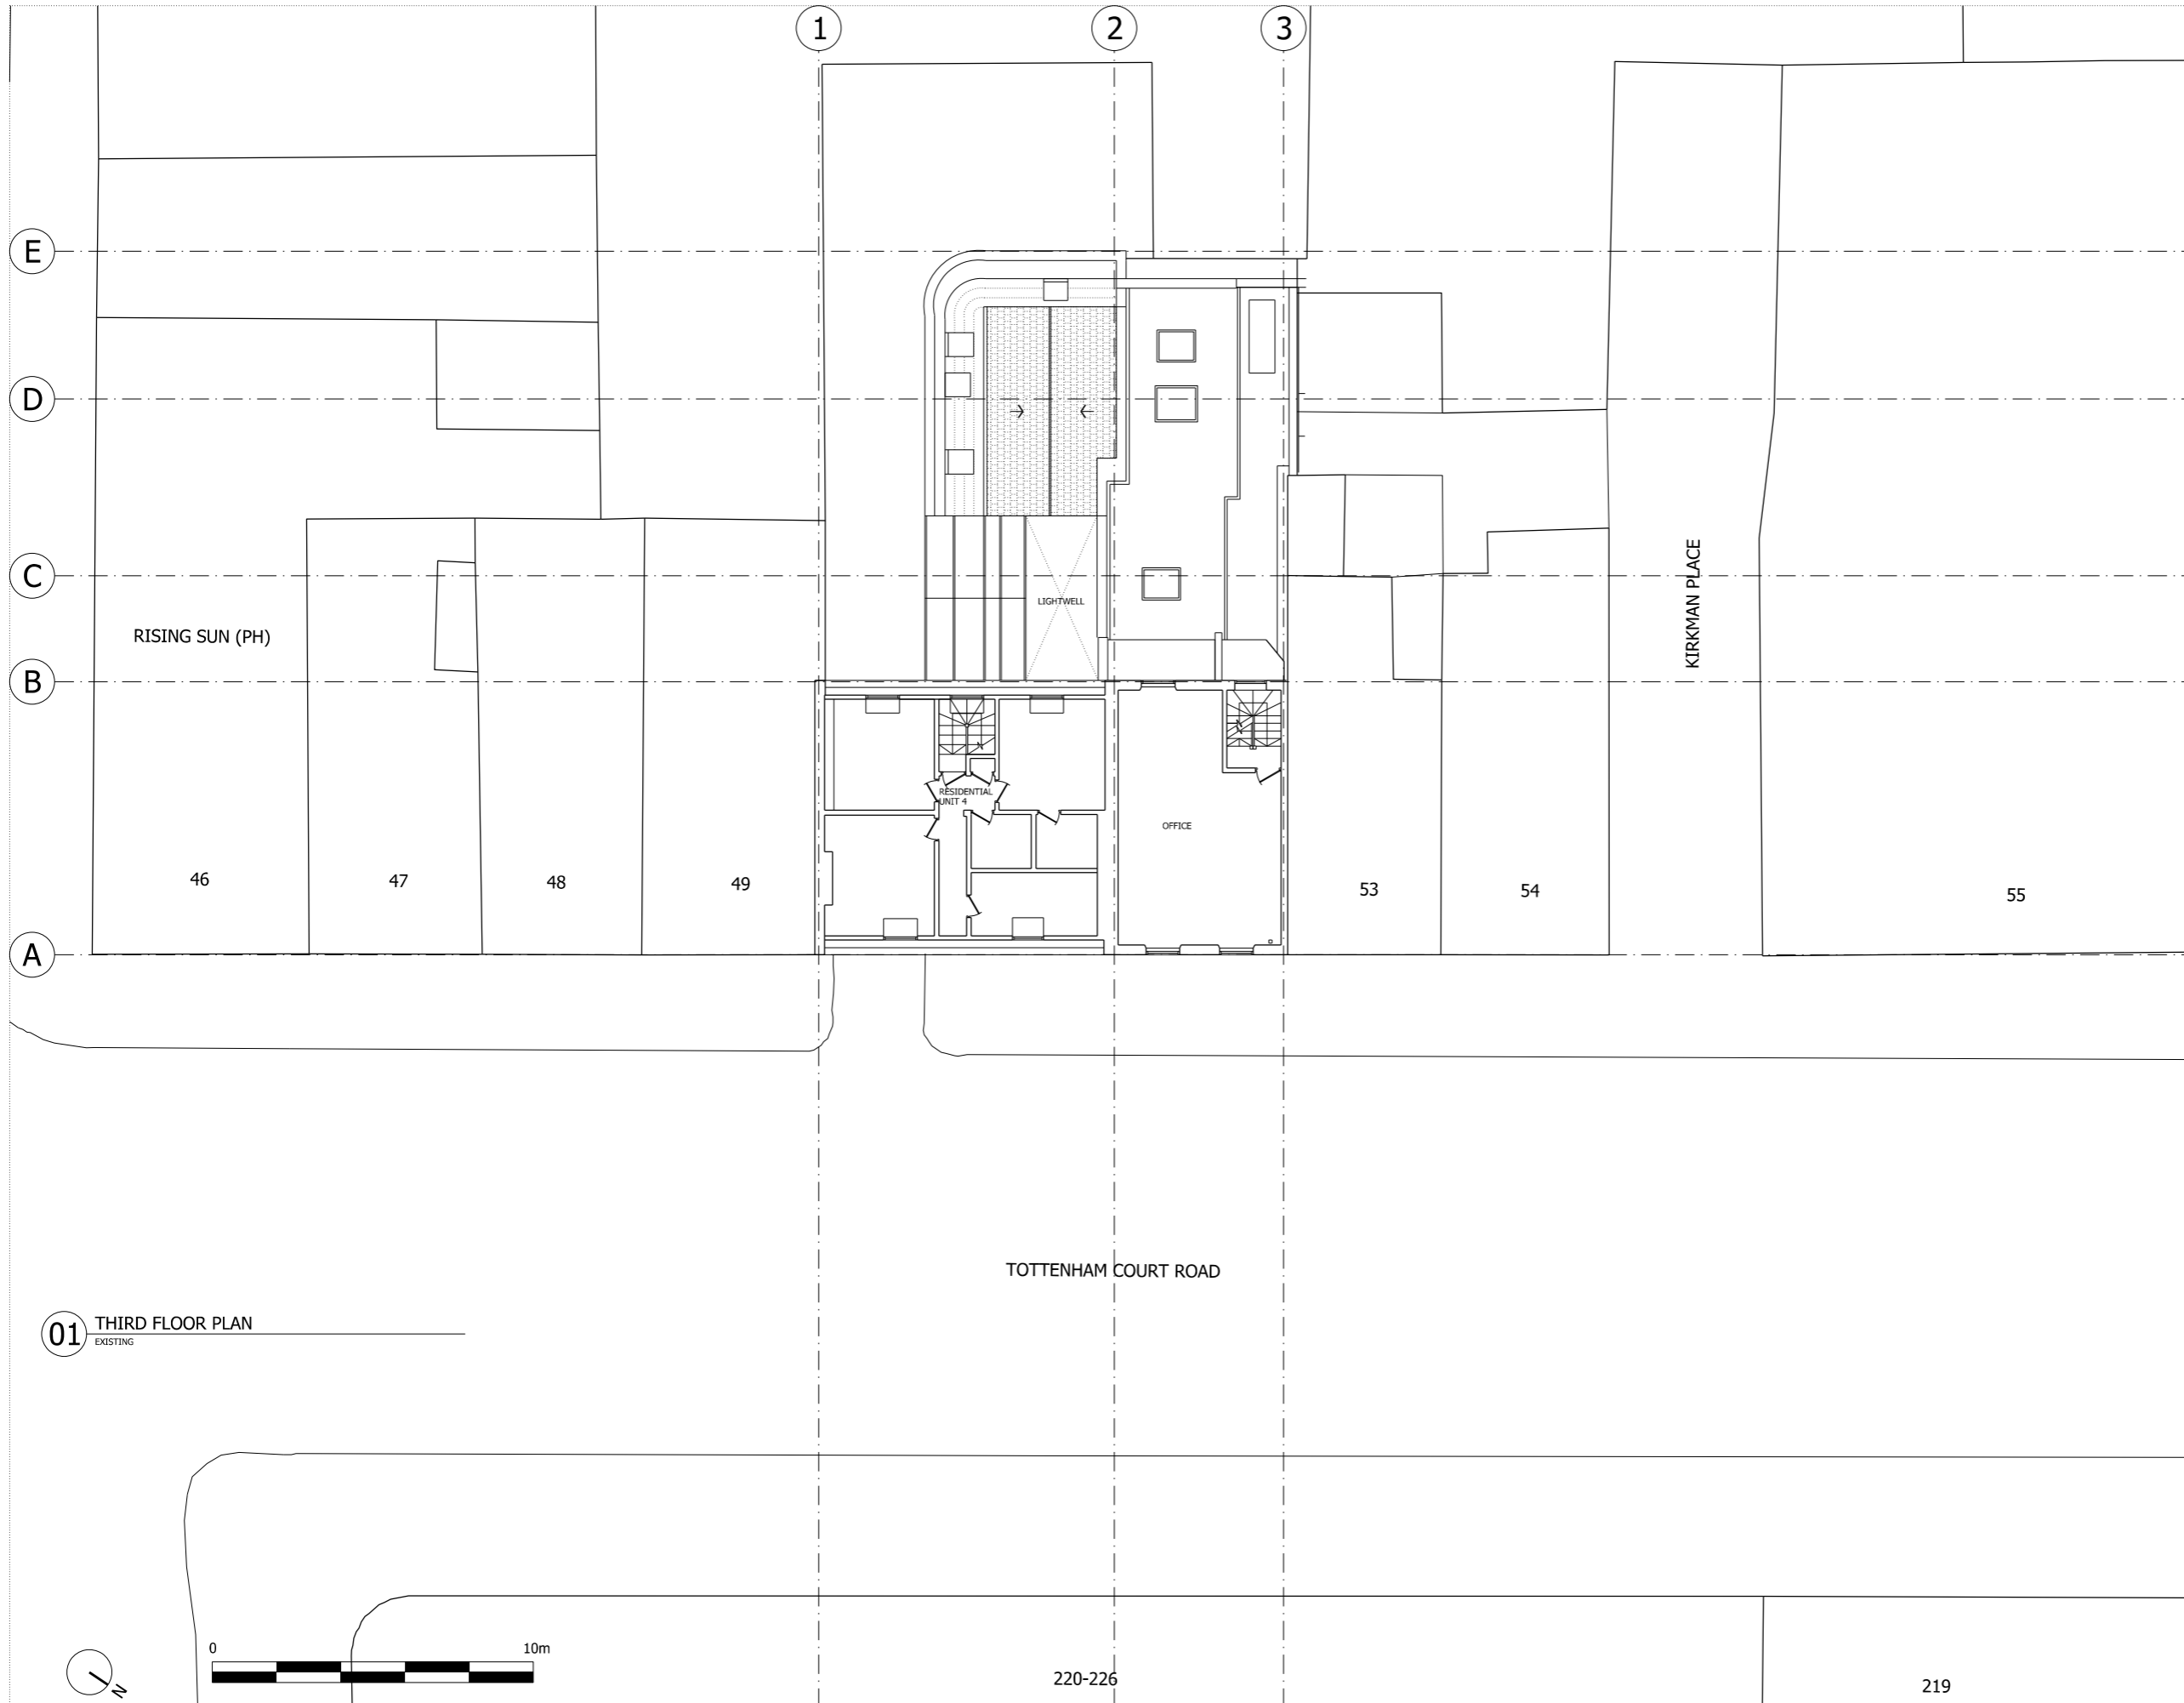

NOTES:  
 DO NOT SCALE FROM THIS DRAWING.  
 ALL DIMENSIONS TO BE CHECKED ON SITE.  
 ALL OMISSIONS AND DISCREPANCIES TO BE REPORTED TO THE ARCHITECT IMMEDIATELY.  
 ALL RIGHTS RESERVED. THIS WORK IS COPYRIGHT AND CANNOT BE REPRODUCED OR COPIED OR MODIFIED IN ANY FORM OR BY ANY MEANS, GRAPHIC ELECTRONIC OR MECHANICAL, INCLUDING PHOTOCOPYING WITHOUT THE WRITTEN PERMISSION OF SQUIRE AND PARTNERS ARCHITECTS.

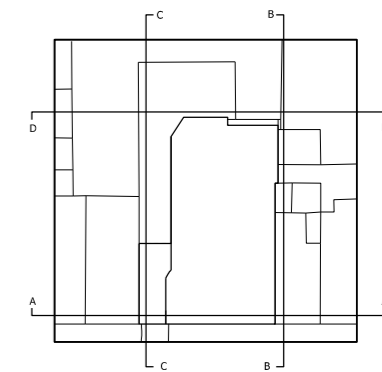

**01** THIRD FLOOR PLAN  
 EXISTING



TOTTENHAM COURT ROAD

220-226

219

Revision	Description	Date	Check	Rev

**SQUIRE & PARTNERS**


77 Wicklow Street London WC1X 9JY  
 T: 020 7278 5555 F: 020 7239 0495

info@squireandpartners.com  
 www.squireandpartners.com

Project  
**51-52 Tottenham Court Road,  
 London. W1T**


Drawing  
**Third Floor Plan  
 Existing**

Drawn	Date	Scale
LLO	15/05/2015	1:100@A1 1:200@A3
Job number	Drawing number	Revision
13081	JA12_P_03_001	-

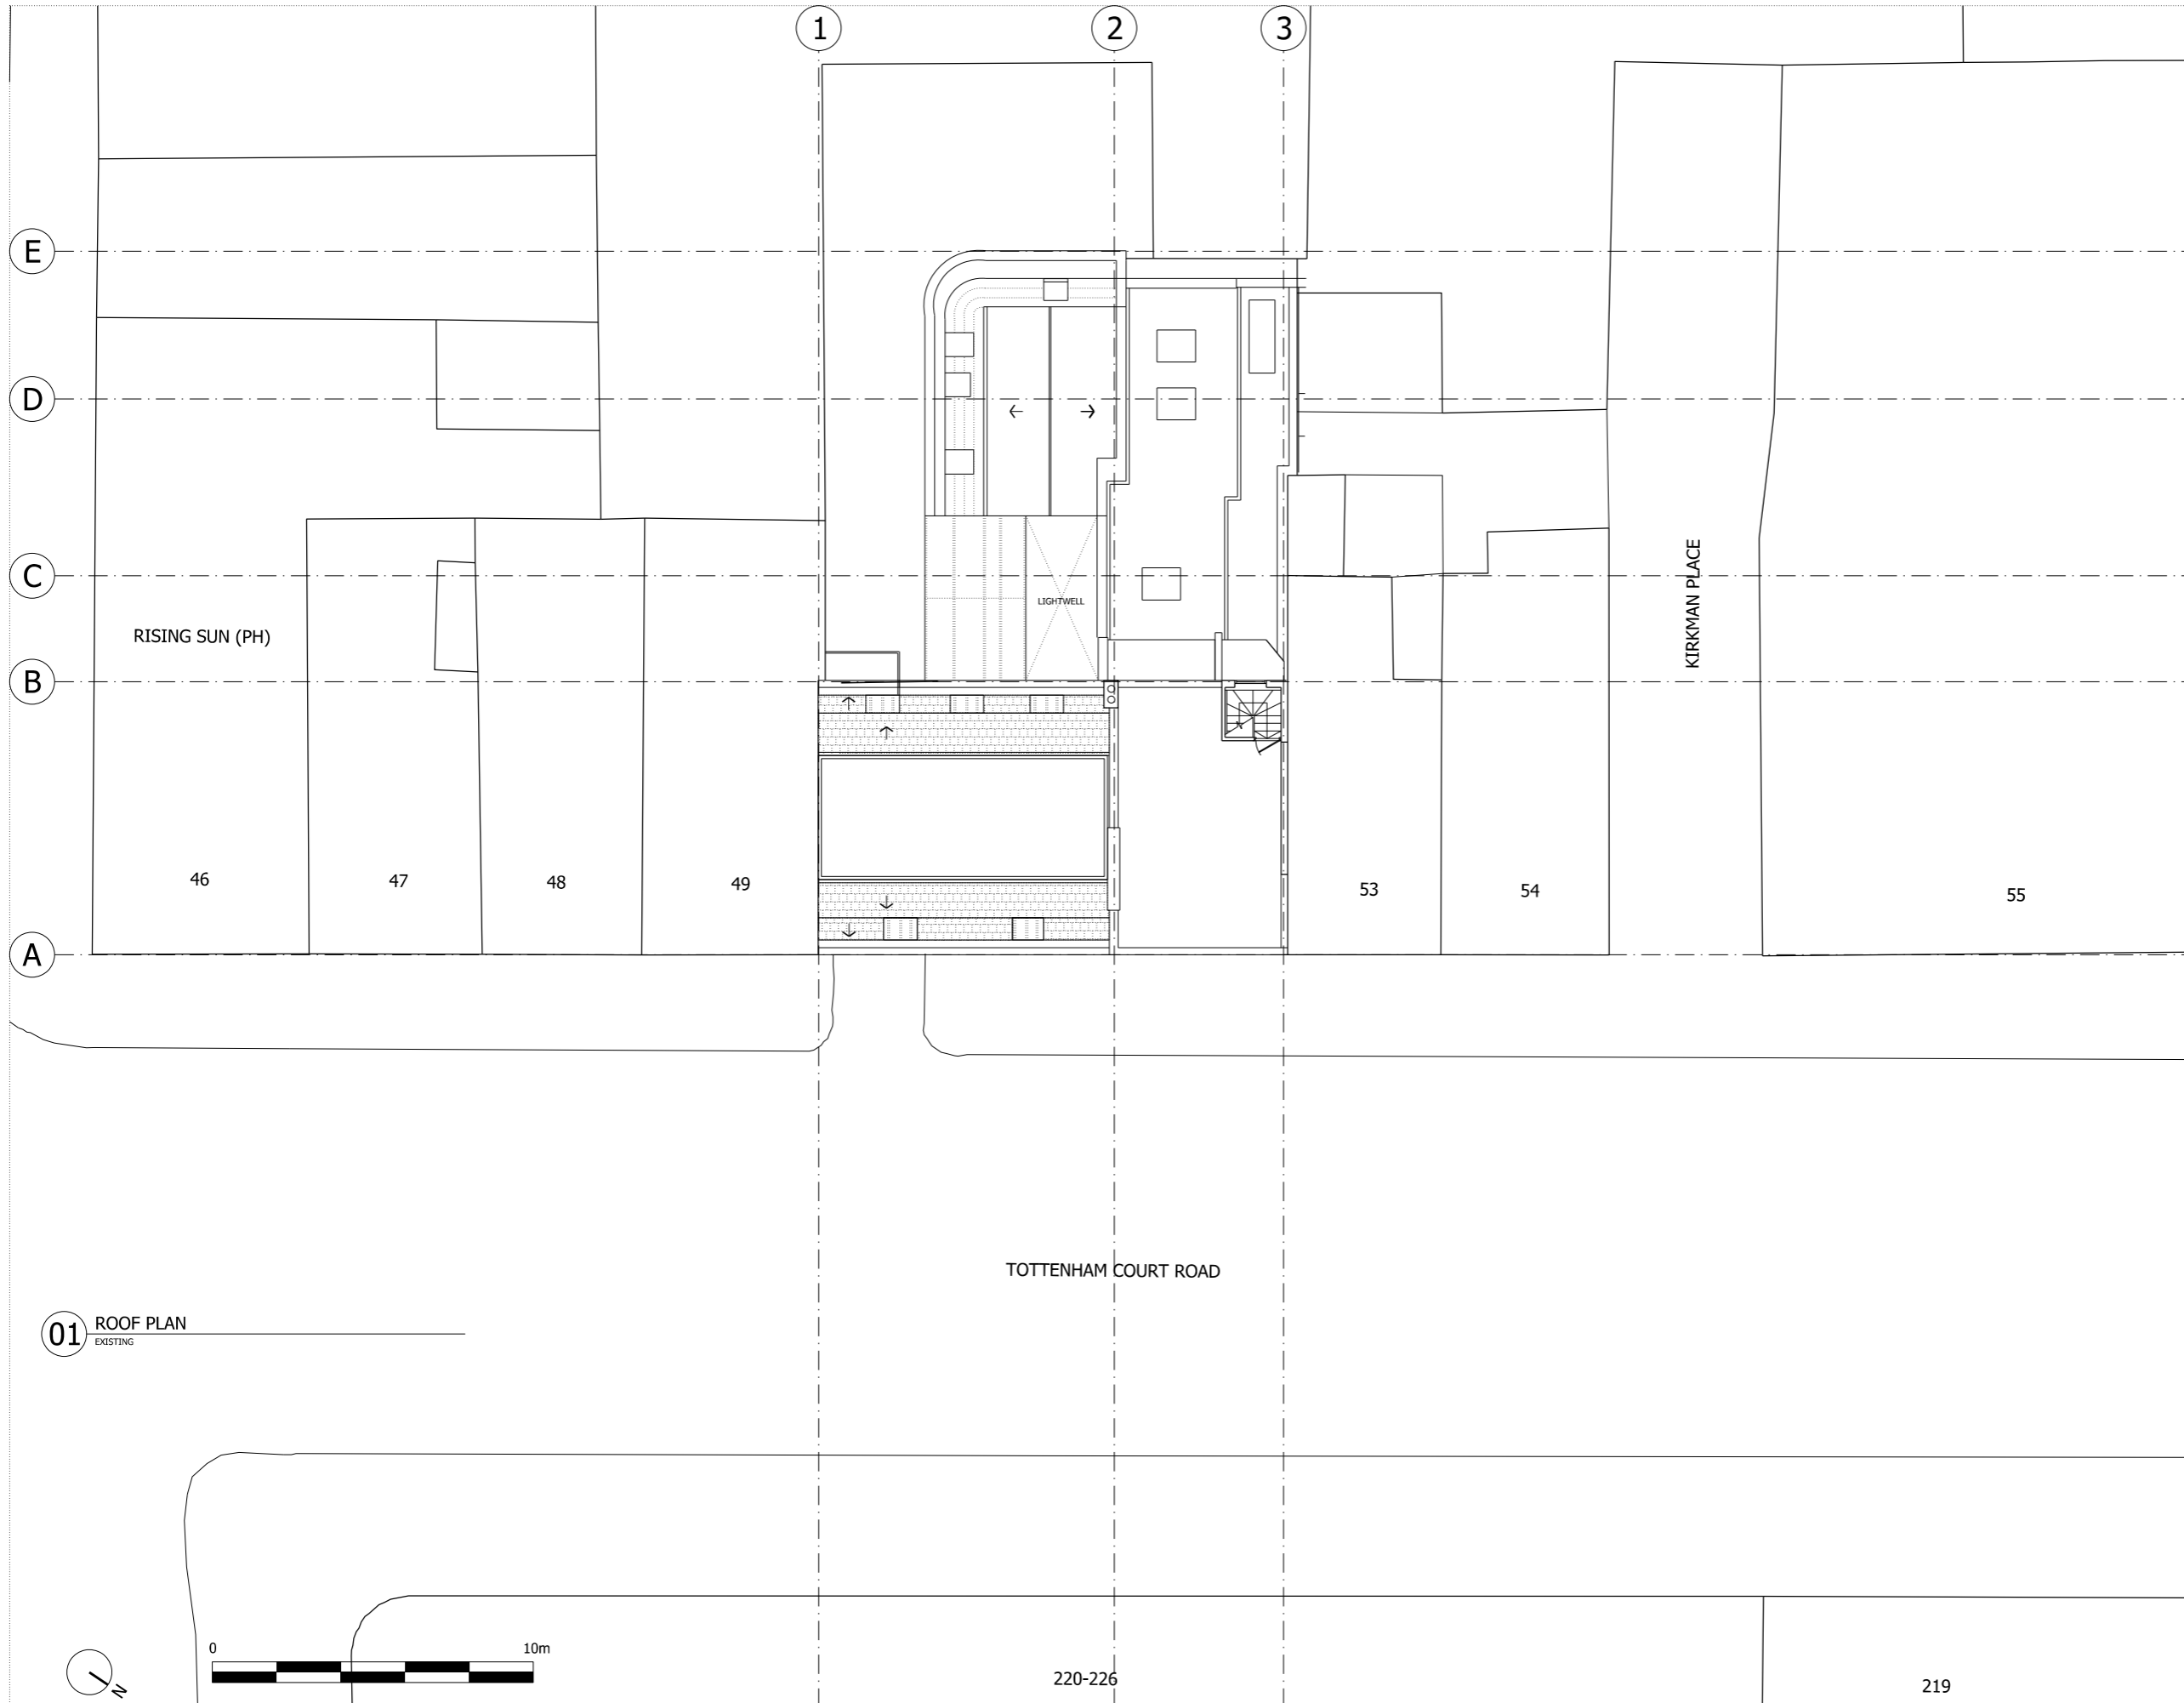

NOTES:  
 DO NOT SCALE FROM THIS DRAWING.  
 ALL DIMENSIONS TO BE CHECKED ON SITE.  
 ALL OMISSIONS AND DISCREPANCIES TO BE REPORTED TO THE ARCHITECT IMMEDIATELY.

ALL RIGHTS RESERVED. THIS WORK IS COPYRIGHT AND CANNOT BE REPRODUCED OR COPIED OR MODIFIED IN ANY FORM OR BY ANY MEANS, GRAPHIC ELECTRONIC OR MECHANICAL, INCLUDING PHOTOCOPYING WITHOUT THE WRITTEN PERMISSION OF SQUIRE AND PARTNERS ARCHITECTS.

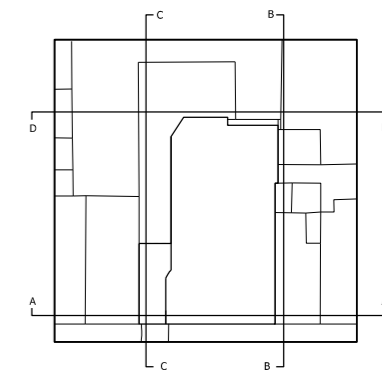

**01** ROOF PLAN  
 EXISTING

Revision description	Date	Check	Rev

**SQUIRE & PARTNERS**

77 Wicklow Street London WC1X 9JY  
 T: 020 7278 5555 F: 020 7239 0495

info@squireandpartners.com  
 www.squireandpartners.com

Project  
**51-52 Tottenham Court Road,  
 London. W1T**

Drawing  
**Roof Plan  
 Existing**


Drawn	Date	Scale
LLO	29/05/2014	1:100@A1 1:200@A3
Job number	Drawing number	Revision
13081	JA12_P_RF_001	-

220-226

219

NOTES:  
 DO NOT SCALE FROM THIS DRAWING.  
 ALL DIMENSIONS TO BE CHECKED ON SITE.  
 ALL OMISSIONS AND DISCREPANCIES TO BE REPORTED TO THE ARCHITECT IMMEDIATELY.

ALL RIGHTS RESERVED. THIS WORK IS COPYRIGHT AND CANNOT BE REPRODUCED OR COPIED OR MODIFIED IN ANY FORM OR BY ANY MEANS, GRAPHIC ELECTRONIC OR MECHANICAL, INCLUDING PHOTOCOPYING WITHOUT THE WRITTEN PERMISSION OF SQUIRE AND PARTNERS ARCHITECTS.

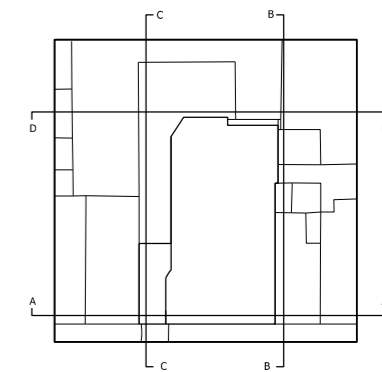

no. 46      no. 47      no. 48      no. 49      no. 50      no. 51      no. 52      no. 53      no. 54      no. 55 - 59

**01** FRONT ELEVATION  
 EXISTING



Revision	description	Date	Check	Rev

**SQUIRE & PARTNERS**

77 Wicklow Street London WC1X 9JY  
 T: 020 7278 5555 F: 020 7239 0495  
 info@squireandpartners.com  
 www.squireandpartners.com



Project  
**51-52 Tottenham Court Road,  
 London. W1T**

Drawing  
**Front Elevation  
 Existing**

Drawn	Date	Scale
LLO	14/07/2014	1:100@A1 1:200@A3
Job number	Drawing number	Revision
13081	JA12_E_NE_001	-

NOTES:  
 DO NOT SCALE FROM THIS DRAWING.  
 ALL DIMENSIONS TO BE CHECKED ON SITE.  
 ALL OMISSIONS AND DISCREPANCIES TO BE REPORTED TO THE ARCHITECT IMMEDIATELY.

ALL RIGHTS RESERVED. THIS WORK IS COPYRIGHT AND CANNOT BE REPRODUCED OR COPIED OR MODIFIED IN ANY FORM OR BY ANY MEANS, GRAPHIC ELECTRONIC OR MECHANICAL, INCLUDING PHOTOCOPYING WITHOUT THE WRITTEN PERMISSION OF SQUIRE AND PARTNERS ARCHITECTS.

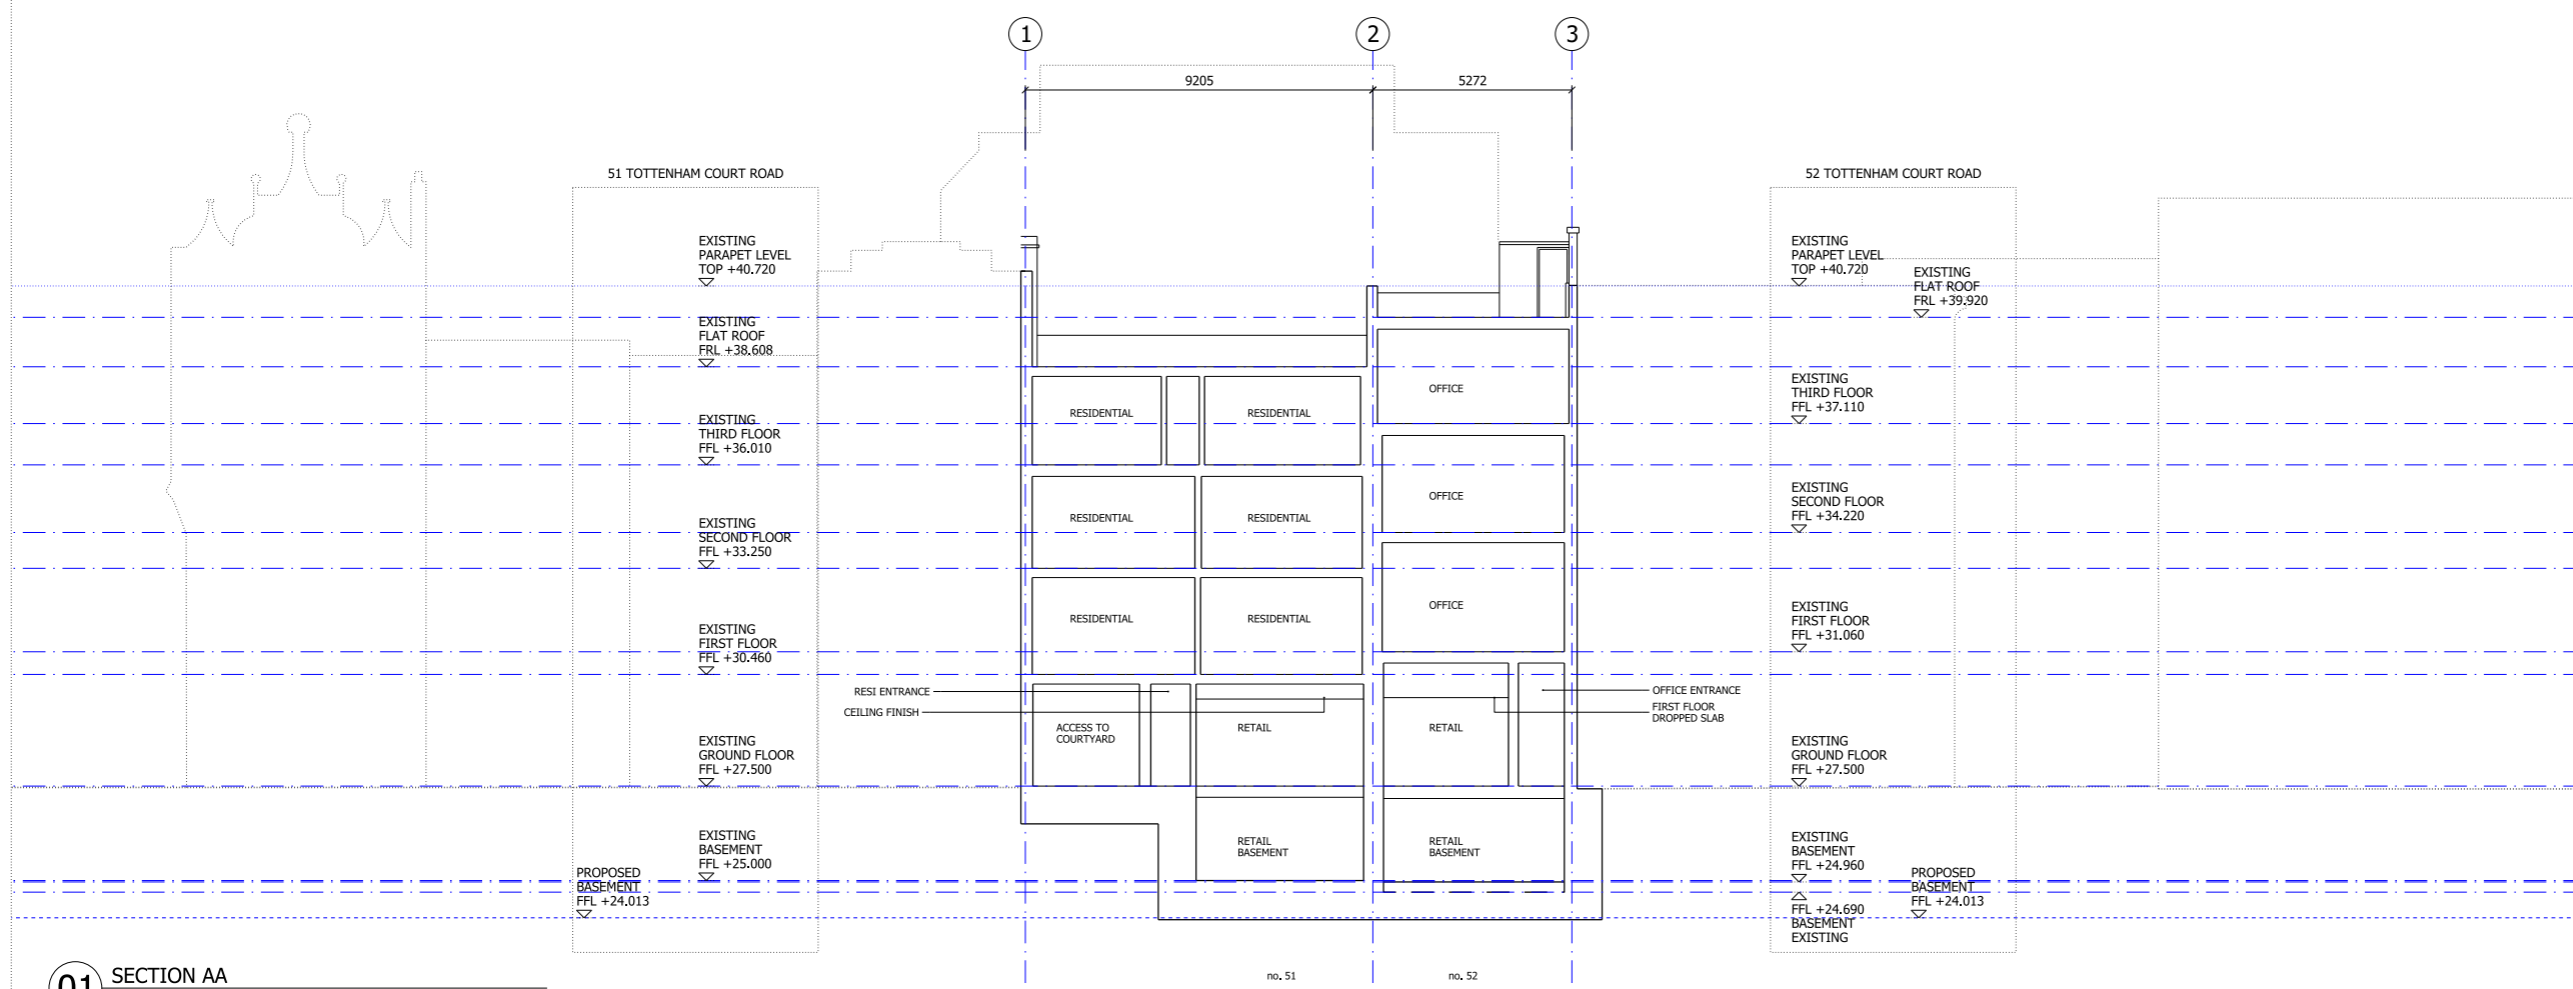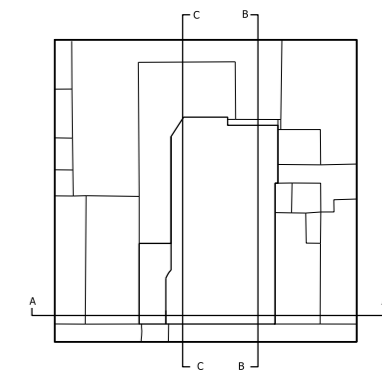

**01** SECTION AA  
 Alterations



Revision description	Date	Check	Rev
Issued for Planning	03/10/18	GH	-

**SQUIRE & PARTNERS**

77 Wicklow Street London WC1X 9JY  
 T: 020 7278 5555 F: 020 7239 0495

info@squireandpartners.com  
 www.squireandpartners.com



Project  
**51-52 Tottenham Court Road,  
 London. W1T**

Drawing  
**Section AA  
 Existing**

Drawn	Date	Scale
JKL	17/03/2015	1:100@A1 1:200@A3
Job number	Drawing number	Revision
13081	JA12_S_AA_001	-

NOTES:  
 DO NOT SCALE FROM THIS DRAWING.  
 ALL DIMENSIONS TO BE CHECKED ON SITE.  
 ALL OMISSIONS AND DISCREPANCIES TO BE REPORTED TO THE ARCHITECT IMMEDIATELY.

ALL RIGHTS RESERVED. THIS WORK IS COPYRIGHT AND CANNOT BE REPRODUCED OR COPIED OR MODIFIED IN ANY FORM OR BY ANY MEANS, GRAPHIC ELECTRONIC OR MECHANICAL, INCLUDING PHOTOCOPYING WITHOUT THE WRITTEN PERMISSION OF SQUIRE AND PARTNERS ARCHITECTS.

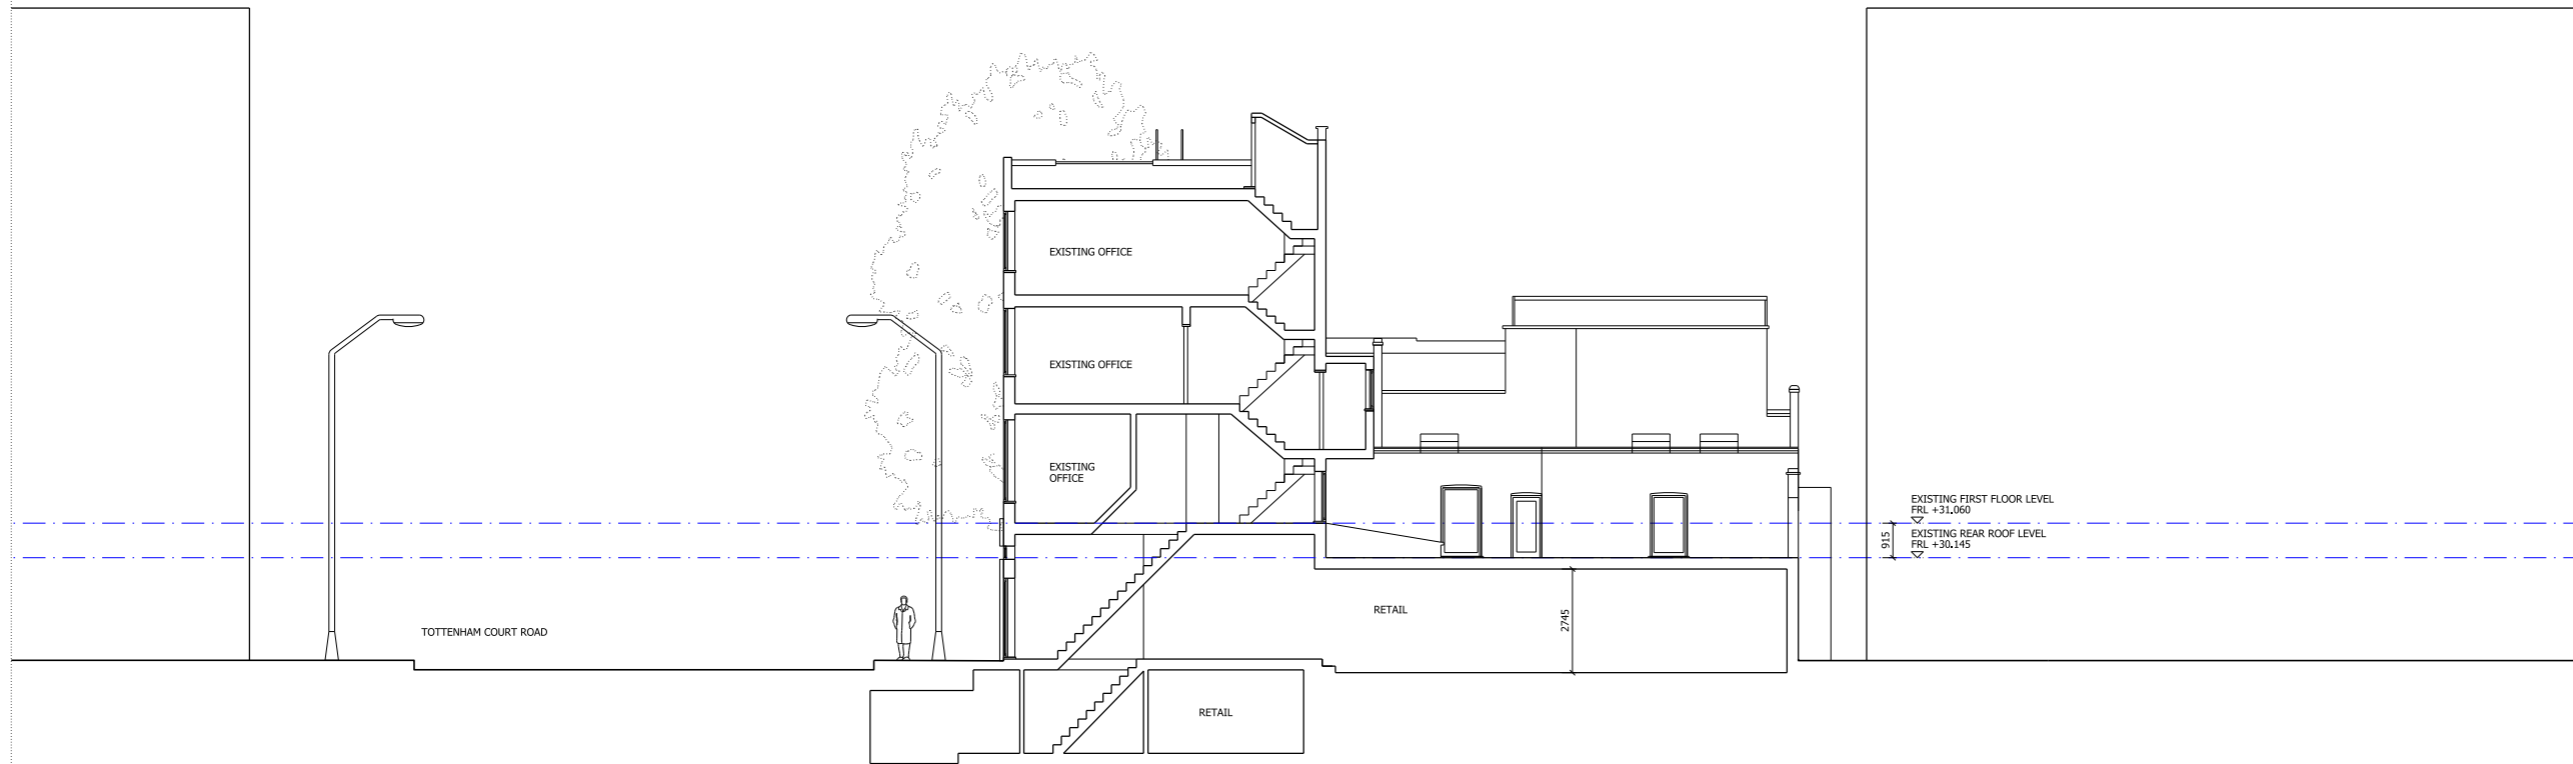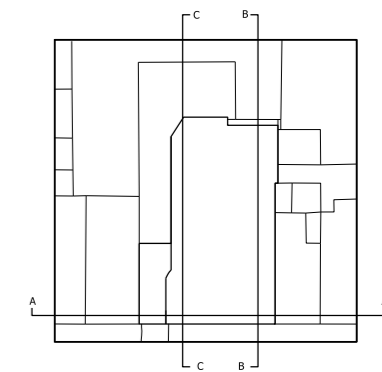

**01 SECTION BB**  
 Alterations



Issued for Planning	26/09/19	RB	-
Revision description	Date	Check	Rev

**SQUIRE & PARTNERS**

The Department Store  
 248 Ferndale Road, London, SW9 8FR  
 T: 020 7278 5555 F: 020 7239 0495  
 info@squireandpartners.com  
 www.squireandpartners.com

Project  
**51-52 Tottenham Court Road,  
 London. W1T**

Drawing  
**Section BB  
 Existing**

Drawn	Date	Scale
JKL	26/09/2019	1:100@A1 1:200@A3
Job number	Drawing number	Revision
13081	JA12_S_BB_001	-