



NOTES:  
 DO NOT SCALE FROM THIS DRAWING.  
 ALL DIMENSIONS TO BE CHECKED ON SITE.  
 ALL OMISSIONS AND DISCREPANCIES TO BE REPORTED TO THE ARCHITECT IMMEDIATELY.

ALL RIGHTS RESERVED. THIS WORK IS COPYRIGHT AND CANNOT BE REPRODUCED OR COPIED OR MODIFIED IN ANY FORM OR BY ANY MEANS, GRAPHIC ELECTRONIC OR MECHANICAL, INCLUDING PHOTOCOPYING WITHOUT THE WRITTEN PERMISSION OF SQUIRE AND PARTNERS ARCHITECTS.

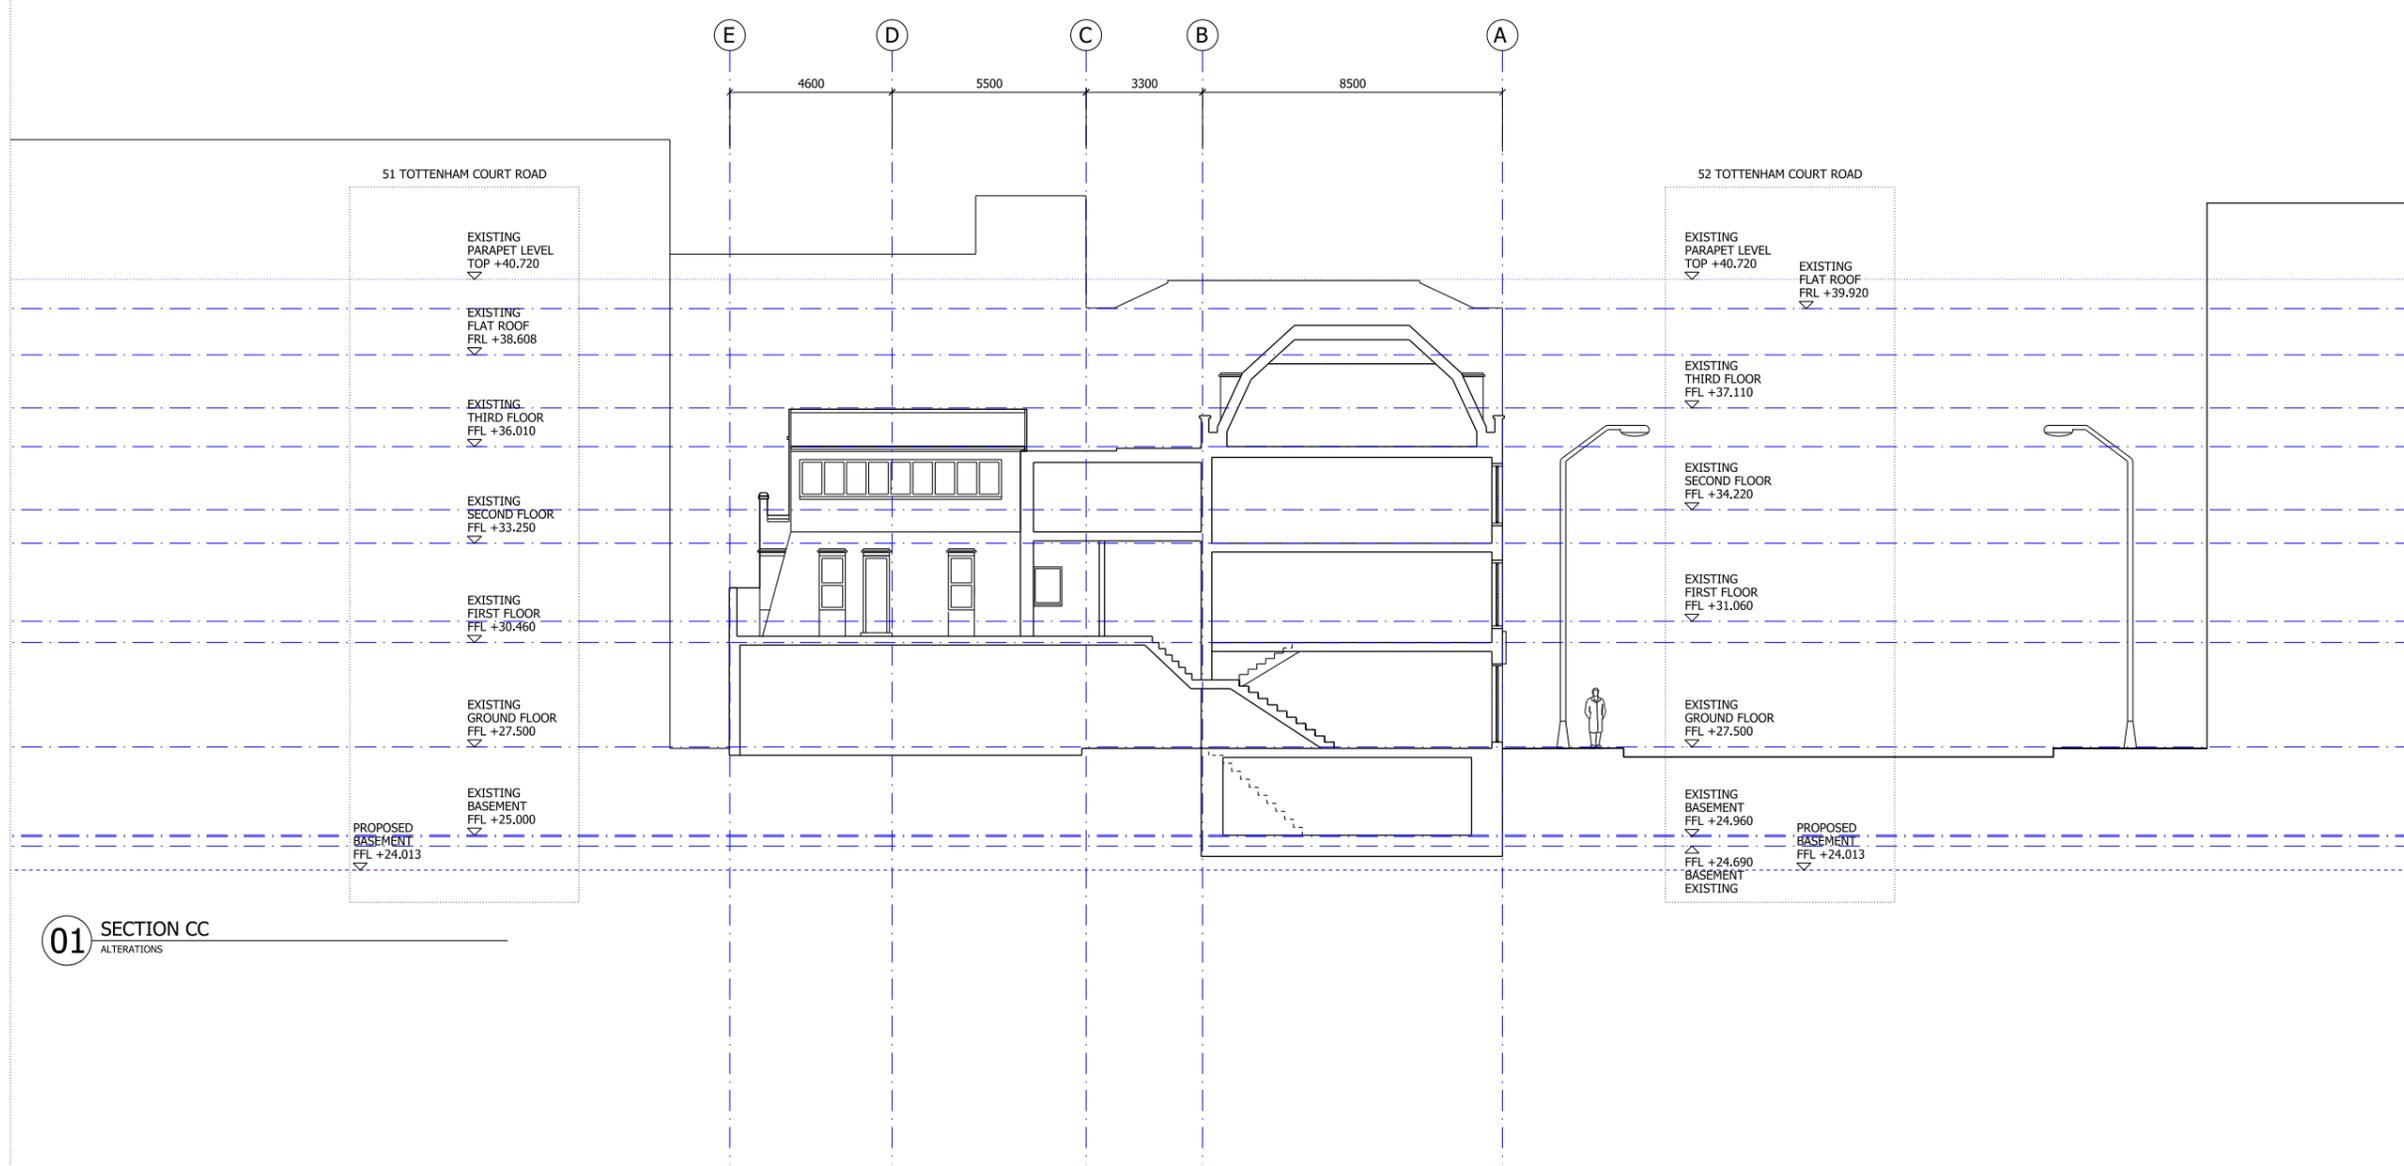

**01** SECTION CC  
 ALTERATIONS

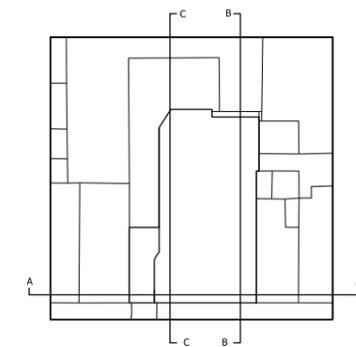

Revision description	Date	Check	Rev
Issued for Planning	03/10/18	GH	-

**SQUIRE & PARTNERS**

77 Wicklow Street London WC1X 9JY  
 T: 020 7278 5555 F: 020 7239 0495


info@squireandpartners.com  
 www.squireandpartners.com

Project  
**51-52 Tottenham Court Road,  
 London. W1T**

Drawing  
**Section CC  
 Existing**


Drawn	Date	Scale
JKL	06/07/2016	1:100@A1 1:200@A3
Job number	Drawing number	Revision
13081	JA12_S_CC_001	-



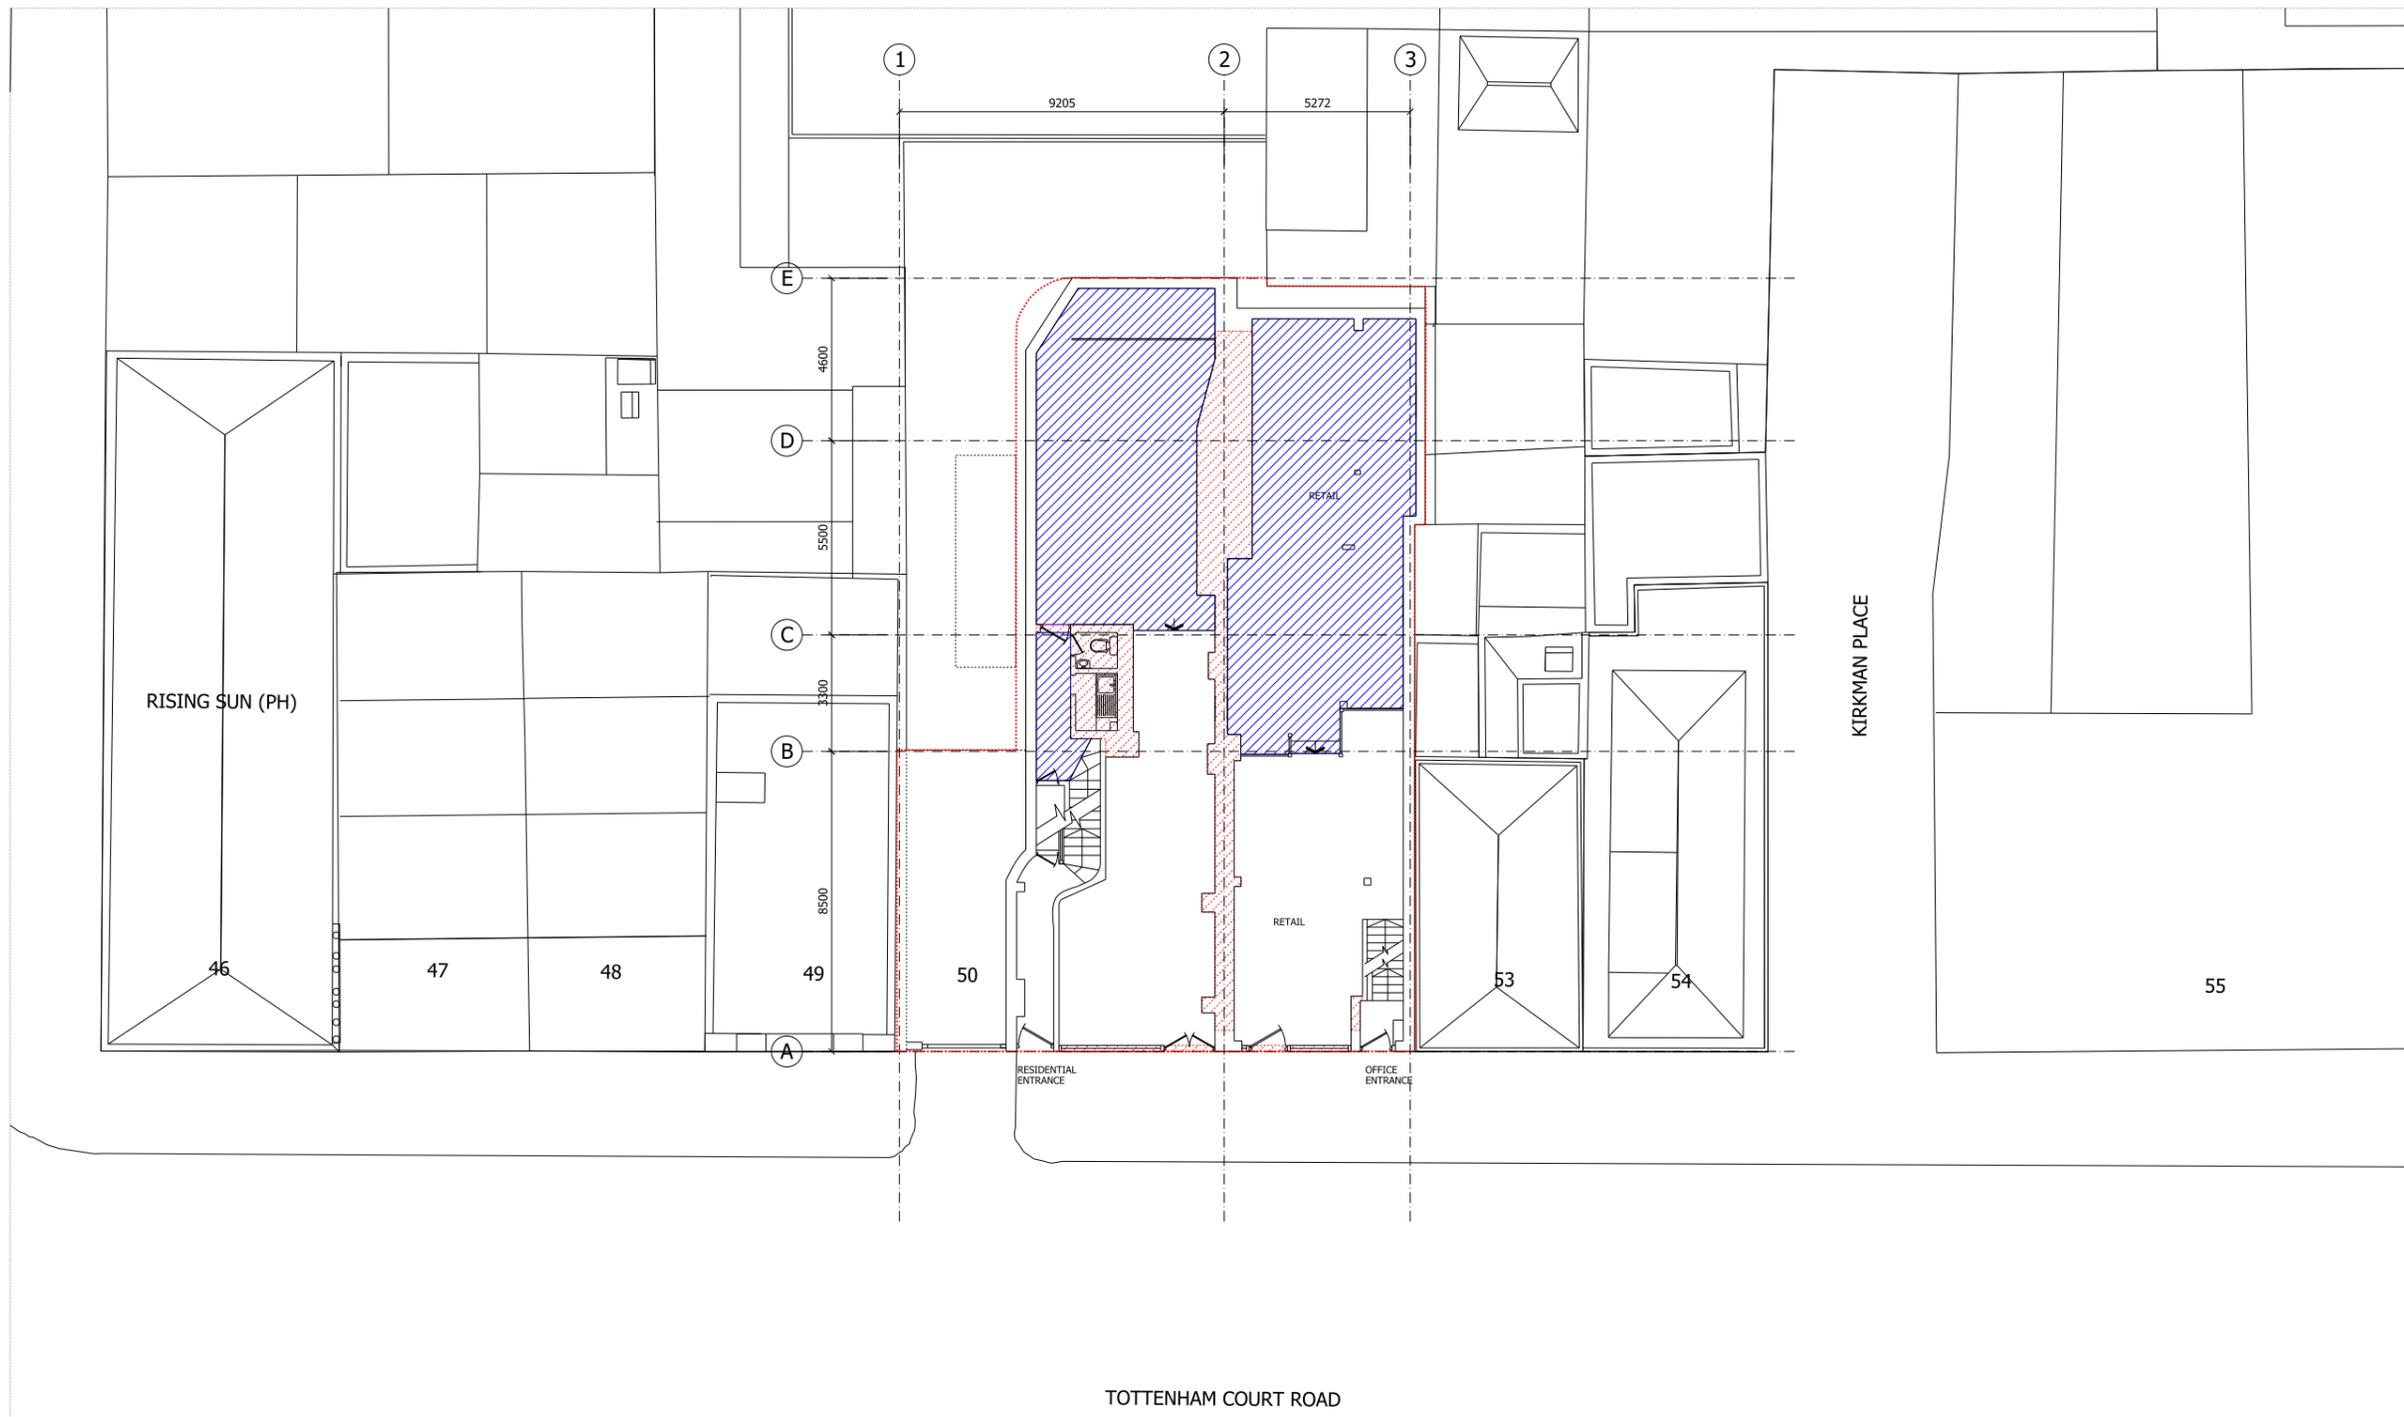

NOTES:  
 DO NOT SCALE FROM THIS DRAWING.  
 ALL DIMENSIONS TO BE CHECKED ON SITE.  
 ALL OMISSIONS AND DISCREPANCIES TO BE REPORTED TO THE ARCHITECT IMMEDIATELY.

ALL RIGHTS RESERVED. THIS WORK IS COPYRIGHT AND CANNOT BE REPRODUCED OR COPIED OR MODIFIED IN ANY FORM OR BY ANY MEANS, GRAPHIC ELECTRONIC OR MECHANICAL, INCLUDING PHOTOCOPYING WITHOUT THE WRITTEN PERMISSION OF SQUIRE AND PARTNERS ARCHITECTS.

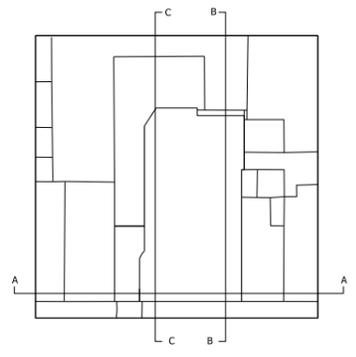

-  WALL ALTERATIONS
-  SLAB ALTERATIONS
-  FLOOR-TO-CEILING CLEAR HEIGHT

NOTE: ALL EXISTING CEILING TO BE STRIPPED OUT TO CONCRETE STRUCTURE

**01** GROUND FLOOR PLAN  
 ALTERATION

Revision description	Date	Check	Rev
Issued for Planning	27/05/22	WS	-


**SQUIRE & PARTNERS**

The Department Store  
 248 Ferndale Road, London, SW9 8FR  
 T: 020 7278 5555 F: 020 7239 0495  
 info@squireandpartners.com  
 www.squireandpartners.com

Project  
 51-52 Tottenham Court Road,  
 London. W1T


Drawing  
 Alteration Plan  
 Ground Floor

Drawn	Date	Scale
WS	26/05/2022	1:100@A1 1:200@A3
Job number	Drawing number	Revision
13081	JC20_P_00_010	-

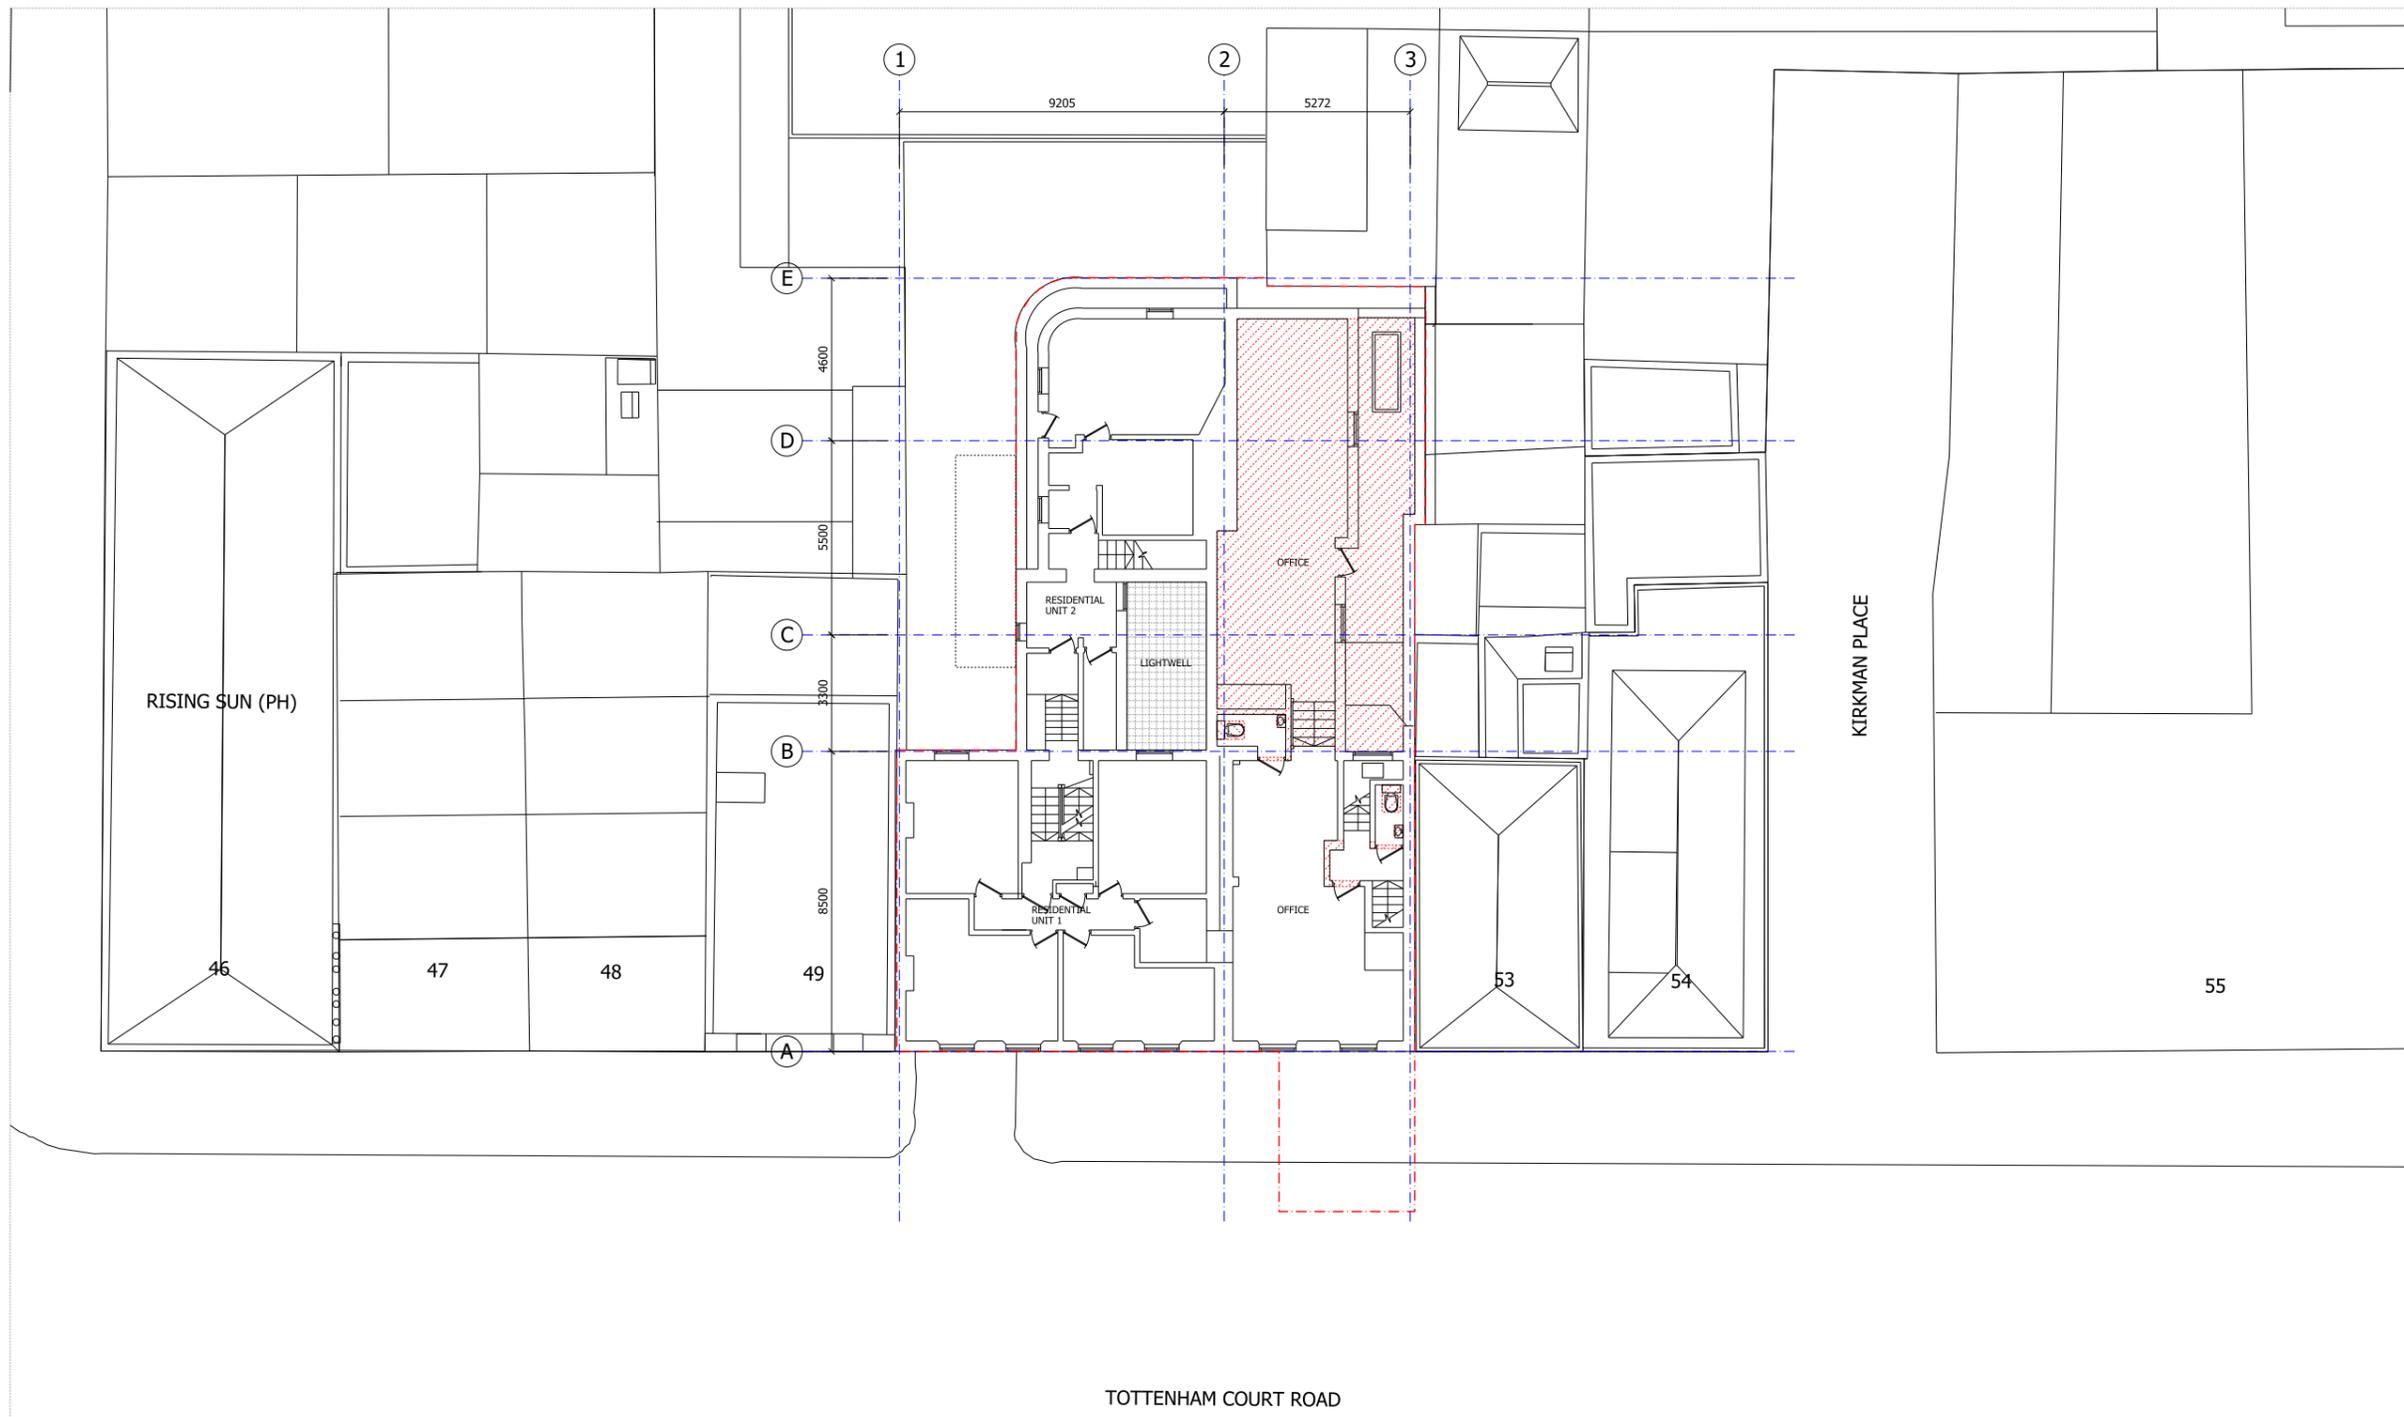

NOTES:  
 DO NOT SCALE FROM THIS DRAWING.  
 ALL DIMENSIONS TO BE CHECKED ON SITE.  
 ALL OMISSIONS AND DISCREPANCIES TO BE REPORTED TO THE ARCHITECT IMMEDIATELY.

ALL RIGHTS RESERVED. THIS WORK IS COPYRIGHT AND CANNOT BE REPRODUCED OR COPIED OR MODIFIED IN ANY FORM OR BY ANY MEANS, GRAPHIC ELECTRONIC OR MECHANICAL, INCLUDING PHOTOCOPYING WITHOUT THE WRITTEN PERMISSION OF SQUIRE AND PARTNERS ARCHITECTS.

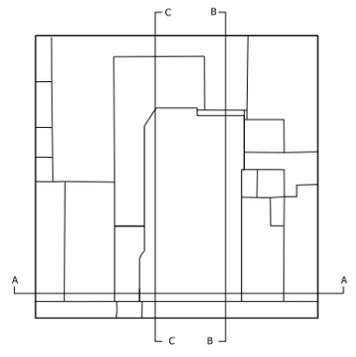

 DEMOLITION / ALTERATIONS

TOTTENHAM COURT ROAD

**01** FIRST FLOOR PLAN  
 EXISTING

Issued for Planning	27/05/22	WS	A
Issued for Planning	26/09/19	RB	-
Revision description	Date	Check	Rev

**SQUIRE & PARTNERS**

The Department Store  
 248 Ferndale Road, London, SW9 8FR  
 T: 020 7278 5555 F: 020 7239 0495  
 info@squireandpartners.com  
 www.squireandpartners.com

Project  
 51-52 Tottenham Court Road,  
 London, W1T


Drawing  
 Alteration Plan  
 First Floor

Drawn	Date	Scale
JKL	26/09/2019	1:100@A1 1:200@A3
Job number	Drawing number	Revision
13081	JC20_P_01_100	A




220-226

219

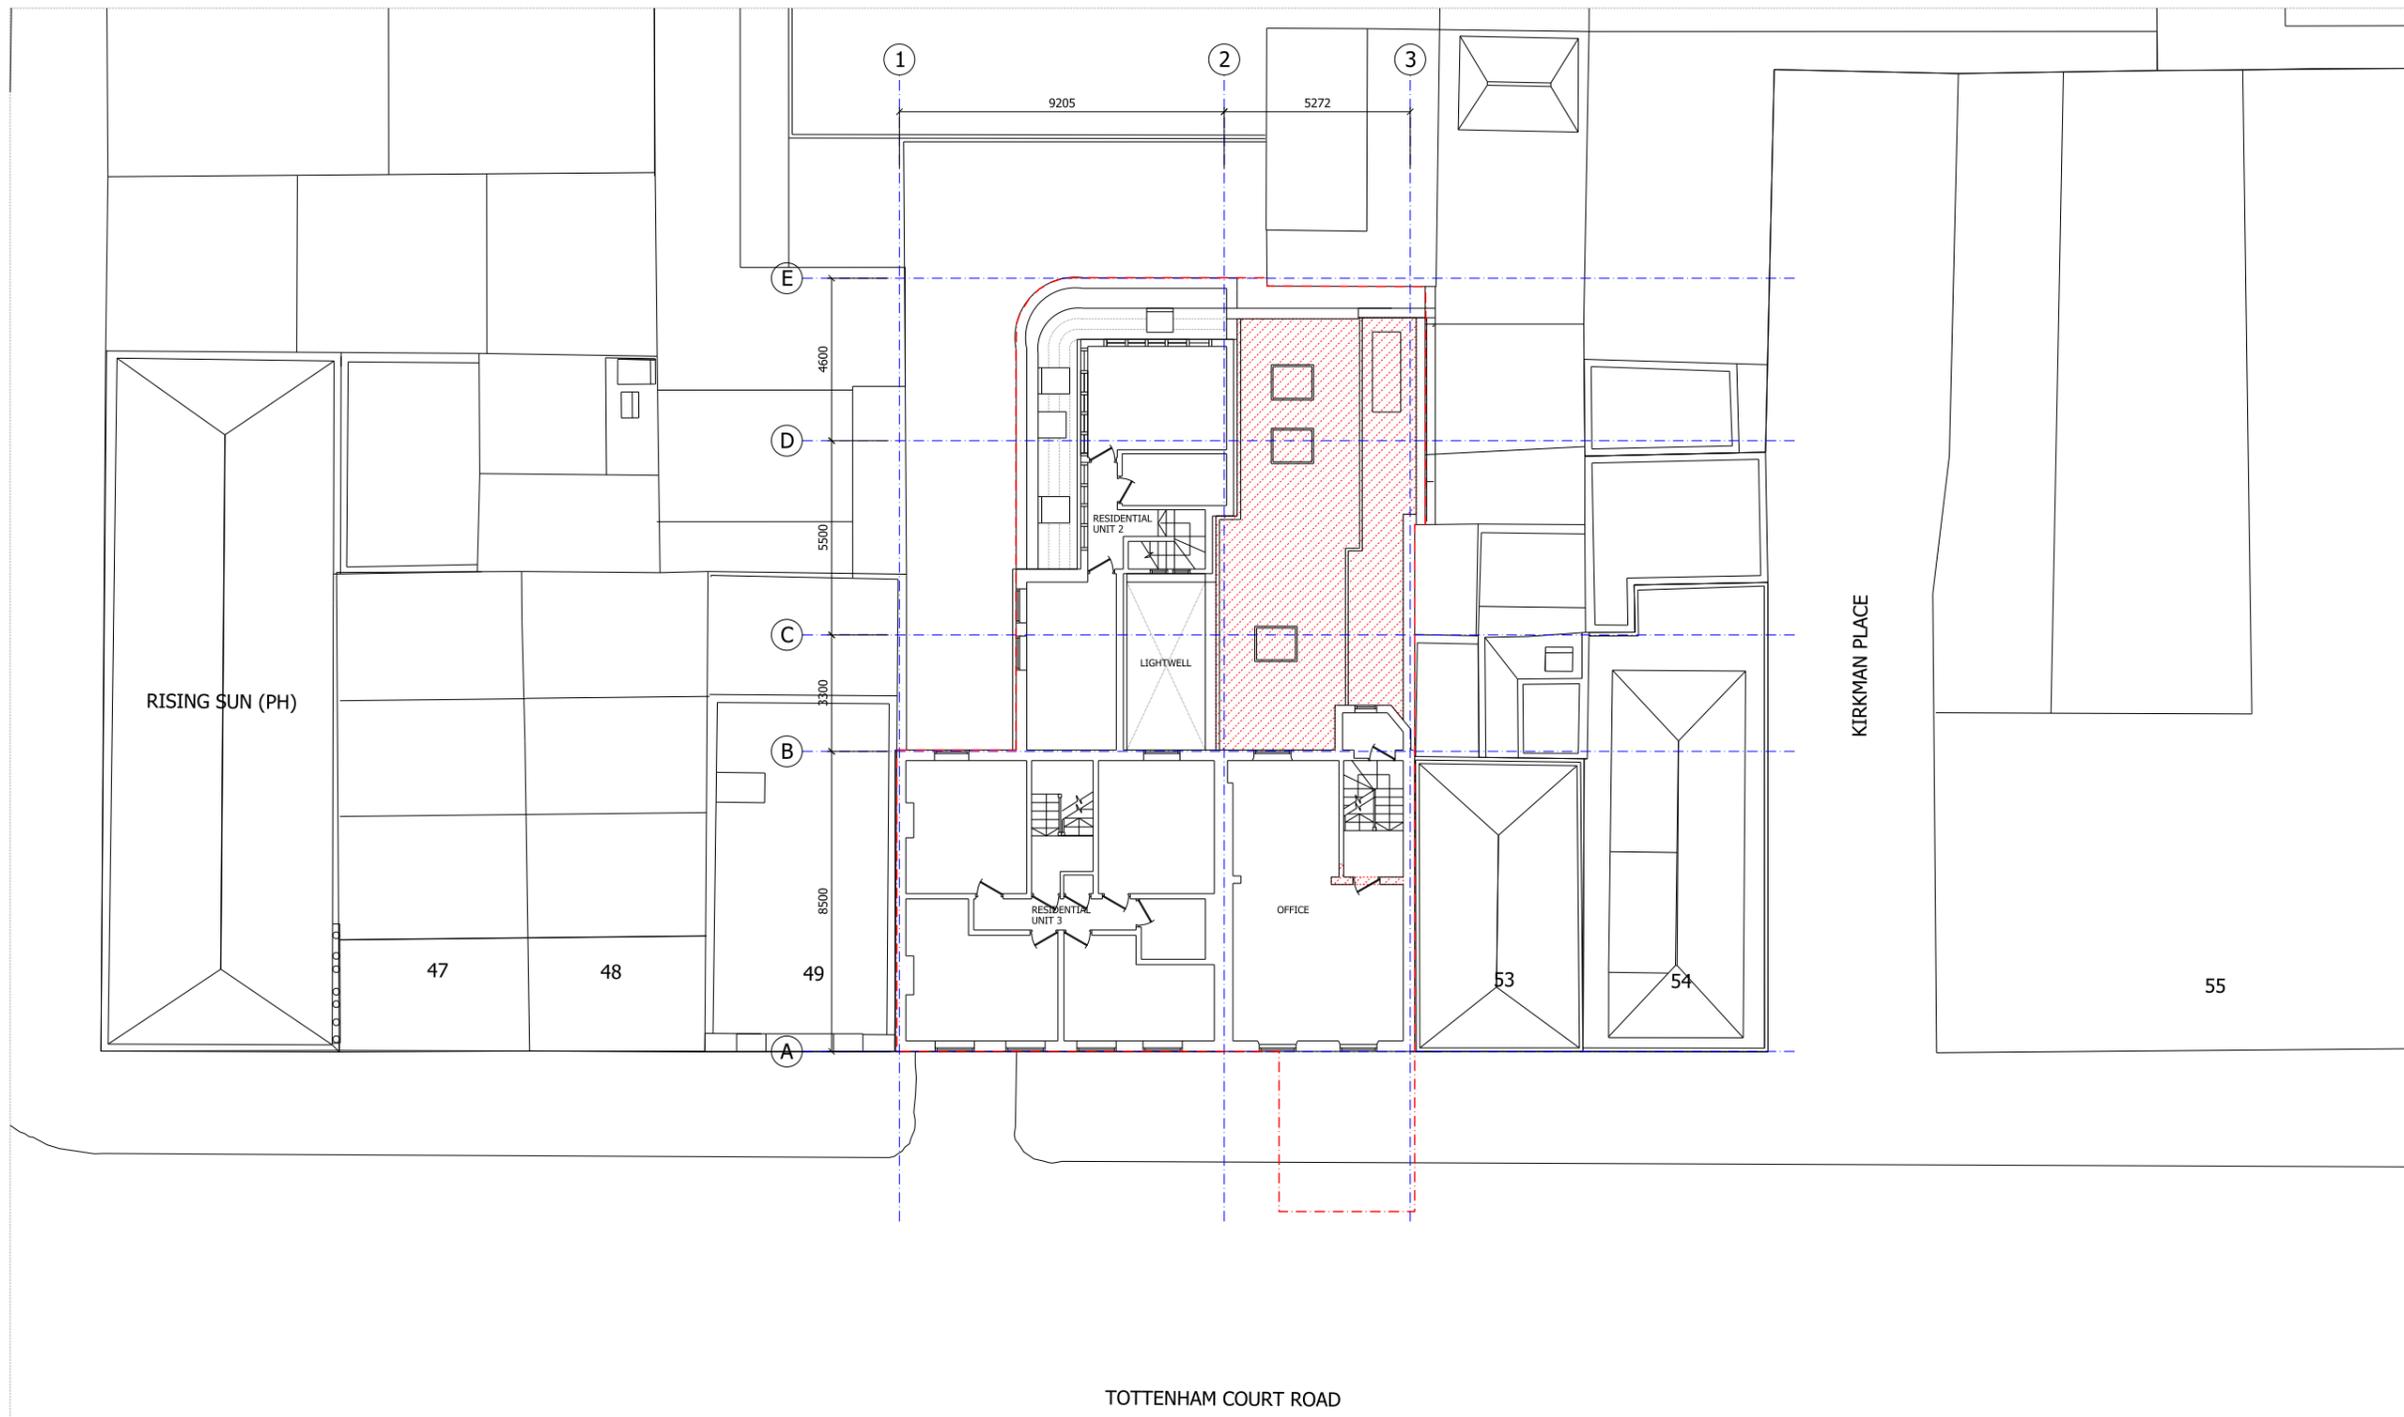

NOTES:  
 DO NOT SCALE FROM THIS DRAWING.  
 ALL DIMENSIONS TO BE CHECKED ON SITE.  
 ALL OMISSIONS AND DISCREPANCIES TO BE REPORTED TO THE ARCHITECT IMMEDIATELY.

ALL RIGHTS RESERVED. THIS WORK IS COPYRIGHT AND CANNOT BE REPRODUCED OR COPIED OR MODIFIED IN ANY FORM OR BY ANY MEANS, GRAPHIC ELECTRONIC OR MECHANICAL, INCLUDING PHOTOCOPYING WITHOUT THE WRITTEN PERMISSION OF SQUIRE AND PARTNERS ARCHITECTS.

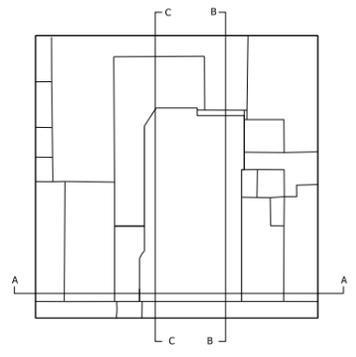

DEMOLITION / ALTERATIONS

**01** SECOND FLOOR PLAN  
 EXISTING

Issued for Planning	27/05/22	WS	A
Issued for Planning	26/09/19	RB	-
Revision description	Date	Check	Rev

**SQUIRE & PARTNERS**

The Department Store  
 248 Ferndale Road, London, SW9 8FR  
 T: 020 7278 5555 F: 020 7239 0495  
 info@squireandpartners.com  
 www.squireandpartners.com

Project  
 51-52 Tottenham Court Road,  
 London, W1T


Drawing  
 Alteration Plan  
 Section Floor

Drawn	Date	Scale
JKL	26/09/2016	1:100@A1 1:200@A3
Job number	Drawing number	Revision
13081	JC20_P_02_100	A




220-226

219

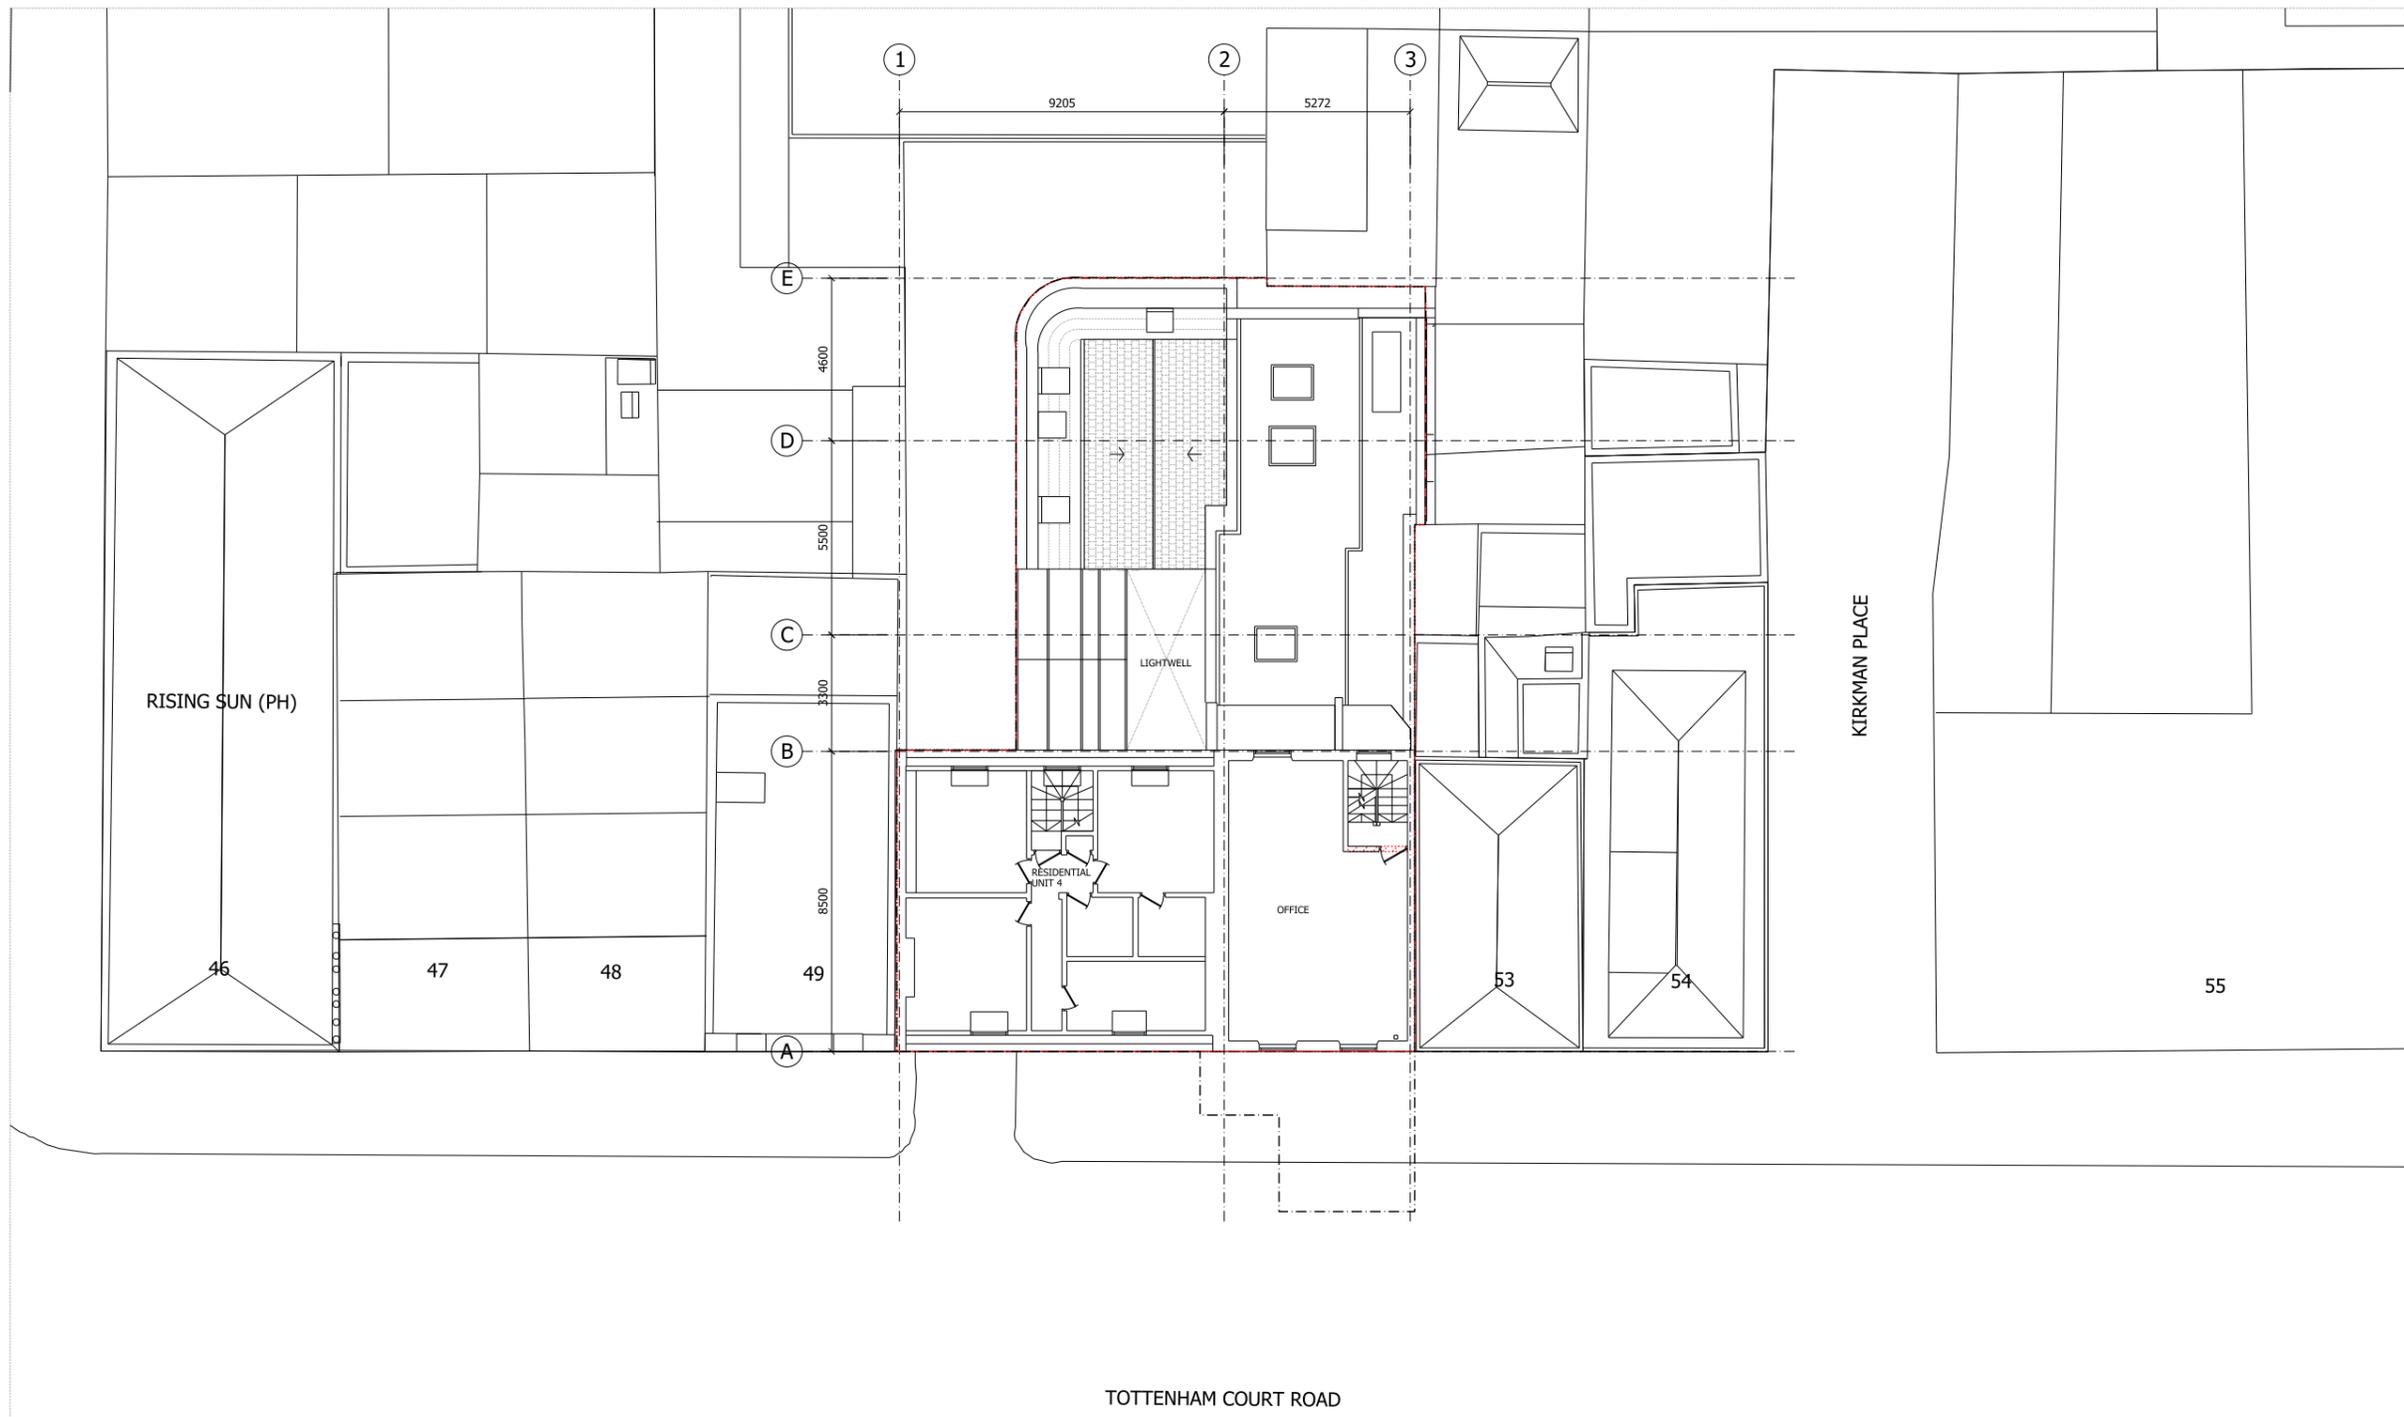

NOTES:  
 DO NOT SCALE FROM THIS DRAWING.  
 ALL DIMENSIONS TO BE CHECKED ON SITE.  
 ALL OMISSIONS AND DISCREPANCIES TO BE REPORTED TO THE ARCHITECT IMMEDIATELY.

ALL RIGHTS RESERVED. THIS WORK IS COPYRIGHT AND CANNOT BE REPRODUCED OR COPIED OR MODIFIED IN ANY FORM OR BY ANY MEANS, GRAPHIC ELECTRONIC OR MECHANICAL, INCLUDING PHOTOCOPYING WITHOUT THE WRITTEN PERMISSION OF SQUIRE AND PARTNERS ARCHITECTS.

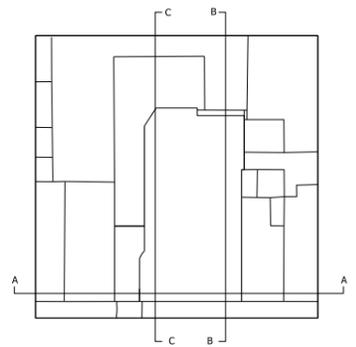

LEGEND  
 PROPOSED ALTERATIONS

**01** THIRD FLOOR PLAN  
 ALTERATIONS

Revision description	Date	Check	Rev
Issued for Planning	27/05/22	WS	-

**SQUIRE & PARTNERS**

The Department Store  
 248 Ferndale Road, London, SW9 8FR  
 T: 020 7278 5555 F: 020 7239 0495  
 info@squireandpartners.com  
 www.squireandpartners.com

Project  
 51-52 Tottenham Court Road,  
 London. W1T

Drawing  
 Alteration Plan  
 Third Floor

Drawn	Date	Scale
WS	26/05/2022	1:100@A1 1:200@A3
Job number	Drawing number	Revision
13081	JC20_P_03_010	-



220-226

219