


NOTES:
 DO NOT SCALE FROM THIS DRAWING.
 ALL DIMENSIONS TO BE CHECKED ON SITE.
 ALL OMISSIONS AND DISCREPANCIES TO BE REPORTED TO THE ARCHITECT IMMEDIATELY.

ALL RIGHTS RESERVED. THIS WORK IS COPYRIGHT AND CANNOT BE REPRODUCED OR COPIED OR MODIFIED IN ANY FORM OR BY ANY MEANS, GRAPHIC ELECTRONIC OR MECHANICAL, INCLUDING PHOTOCOPIING WITHOUT THE WRITTEN PERMISSION OF SQUIRE AND PARTNERS ARCHITECTS.

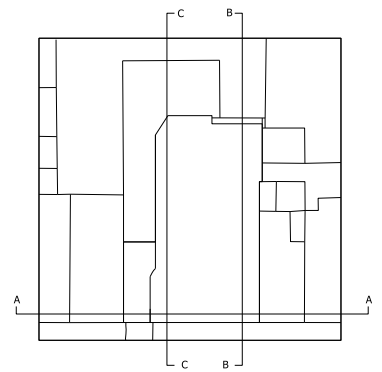

01 FIRST FLOOR PLAN
 PROPOSED

Revision description	Date	Check	Rev
Issued for Planning	27/05/22	WS	-


SQUIRE & PARTNERS

The Department Store
 248 Ferndale Road, London, SW9 8FR
 T: 020 7278 5555 F: 020 7239 0495
 info@squireandpartners.com
 www.squireandpartners.com

Project
 51-52 Tottenham Court Road,
 London. W1T

Drawing
 General Arrangement
 Proposed Plan
 First Floor

Drawn	Date	Scale
WS	26/05/2022	1:100@A1 1:200@A3
Job number	Drawing number	Revision
13081	C645_P_01_010	-

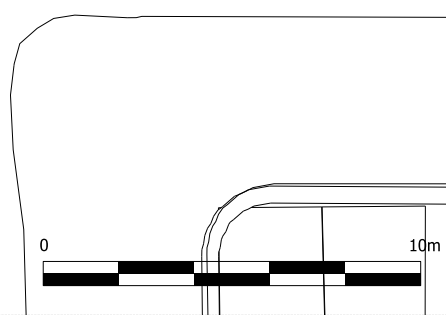


TOTTENHAM COURT ROAD

KIRKMAN PLACE


220-226

219

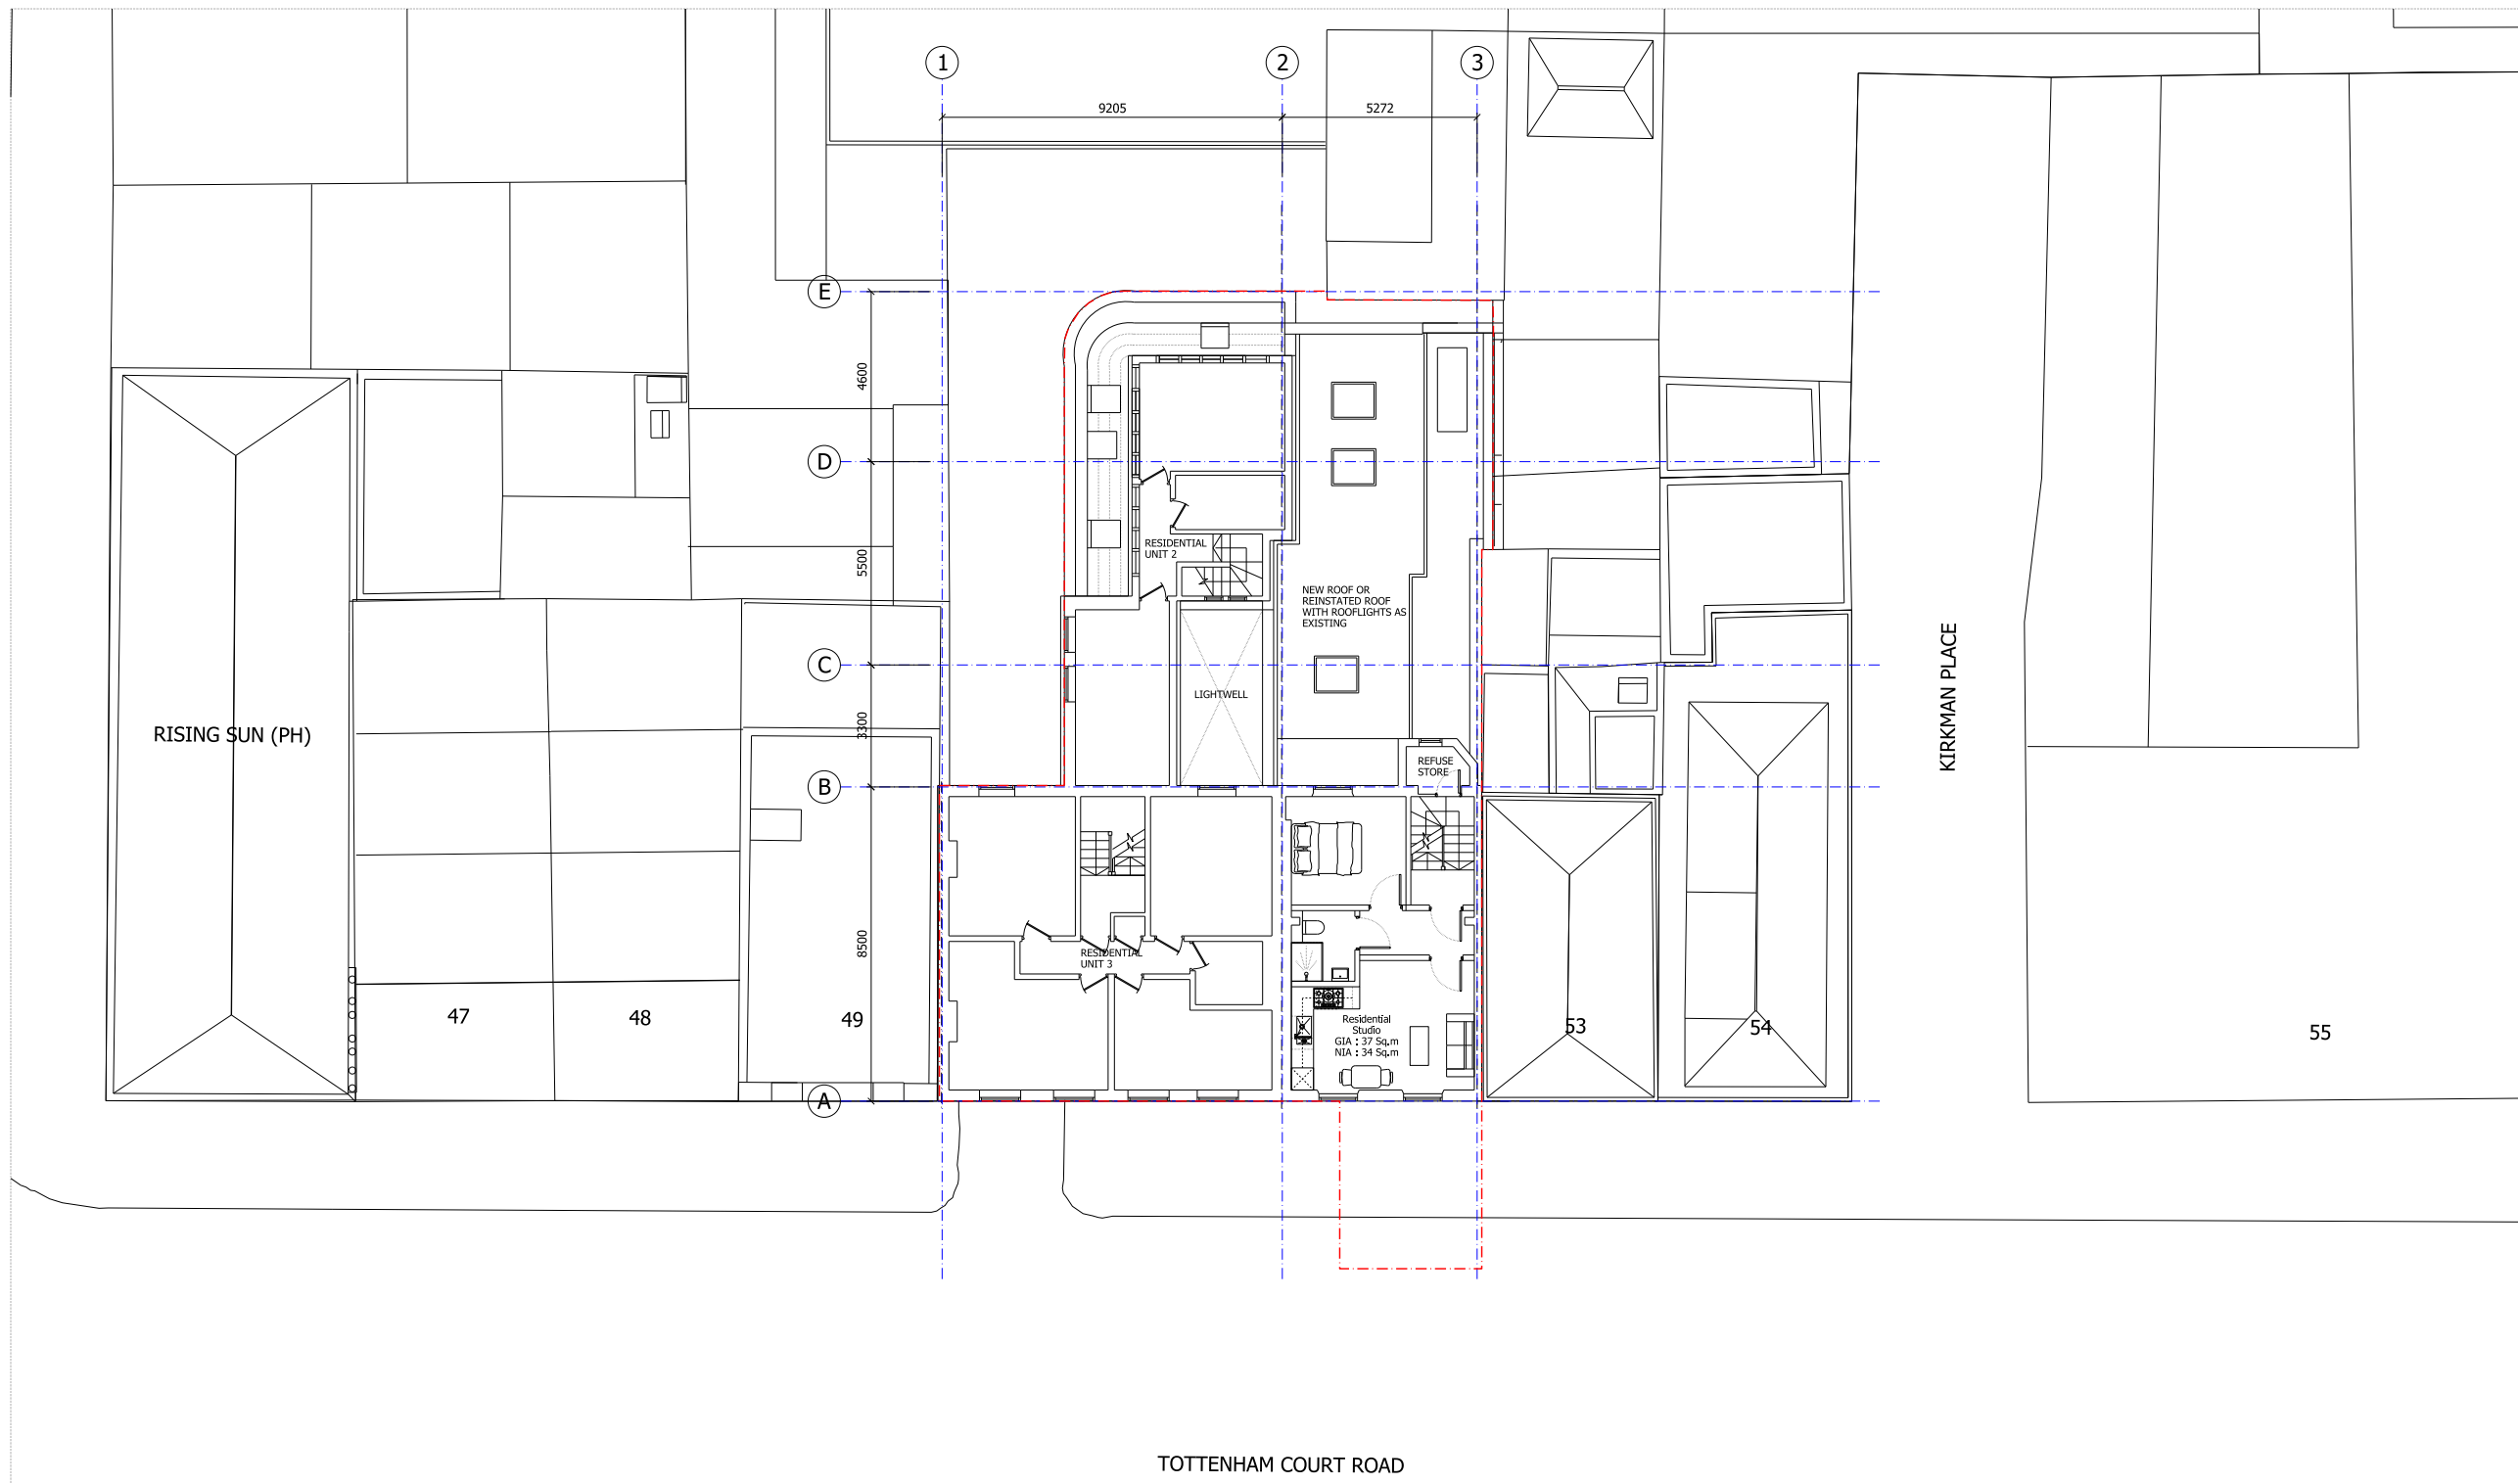

NOTES:
 DO NOT SCALE FROM THIS DRAWING.
 ALL DIMENSIONS TO BE CHECKED ON SITE.
 ALL OMISSIONS AND DISCREPANCIES TO BE REPORTED TO THE ARCHITECT IMMEDIATELY.

ALL RIGHTS RESERVED. THIS WORK IS COPYRIGHT AND CANNOT BE REPRODUCED OR COPIED OR MODIFIED IN ANY FORM OR BY ANY MEANS, GRAPHIC ELECTRONIC OR MECHANICAL, INCLUDING PHOTOCOPYING WITHOUT THE WRITTEN PERMISSION OF SQUIRE AND PARTNERS ARCHITECTS.

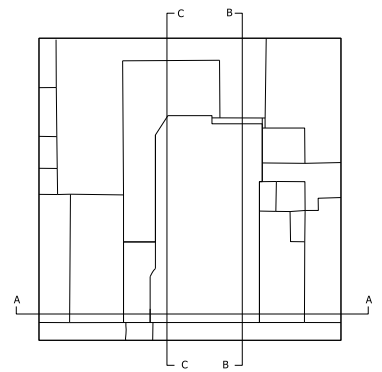

01 SECOND FLOOR PLAN
 PROPOSED

Revision description	Date	Check	Rev
Issued for Planning	27/05/22	WS	-

SQUIRE & PARTNERS

The Department Store
 248 Ferndale Road, London, SW9 8FR
 T: 020 7278 5555 F: 020 7239 0495
 info@squireandpartners.com
 www.squireandpartners.com

Project
 51-52 Tottenham Court Road,
 London. W1T


Drawing
 General Arrangement
 Proposed Plan
 Second Floor

Drawn	Date	Scale
WS	26/05/2022	1:100@A1 1:200@A3
Job number	Drawing number	Revision
13081	C645_P_02_010	-




220-226

219

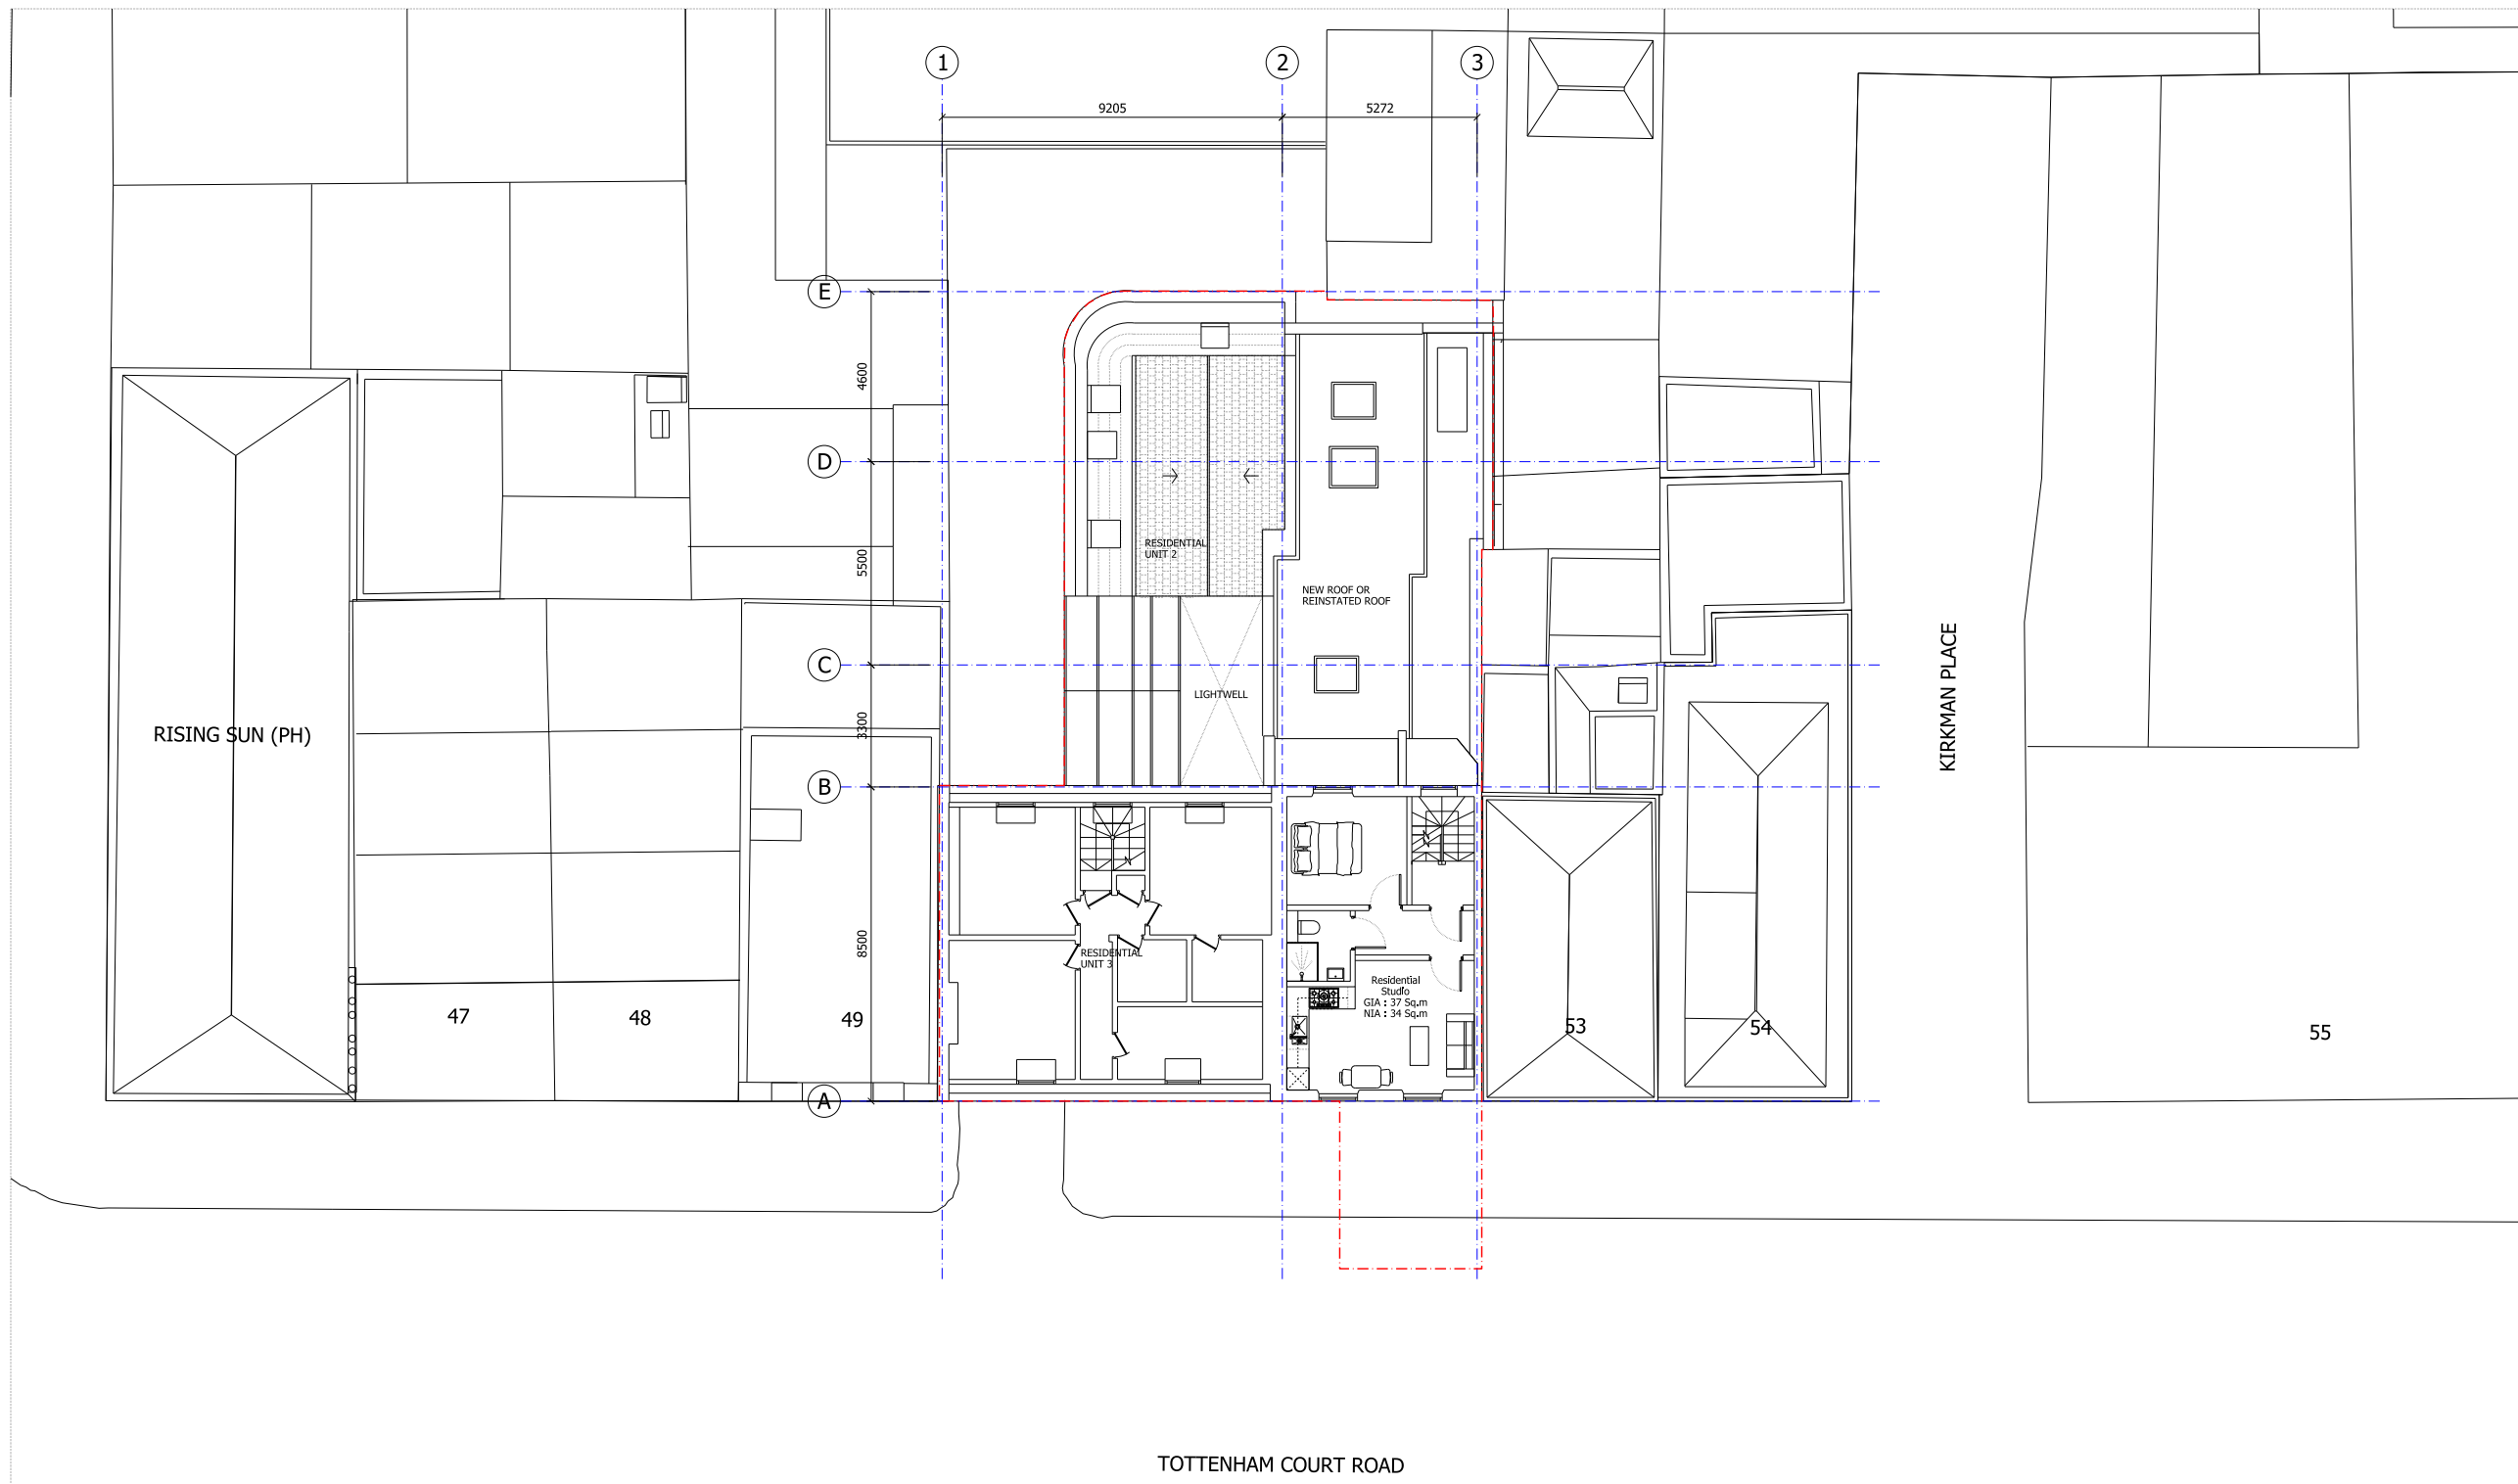

NOTES:
 DO NOT SCALE FROM THIS DRAWING.
 ALL DIMENSIONS TO BE CHECKED ON SITE.
 ALL OMISSIONS AND DISCREPANCIES TO BE REPORTED TO THE ARCHITECT IMMEDIATELY.

ALL RIGHTS RESERVED. THIS WORK IS COPYRIGHT AND CANNOT BE REPRODUCED OR COPIED OR MODIFIED IN ANY FORM OR BY ANY MEANS, GRAPHIC ELECTRONIC OR MECHANICAL, INCLUDING PHOTOCOPYING WITHOUT THE WRITTEN PERMISSION OF SQUIRE AND PARTNERS ARCHITECTS.

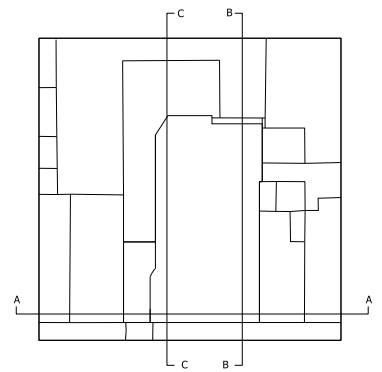

01 SECOND FLOOR PLAN
 PROPOSED

Revision description	Date	Check	Rev

SQUIRE & PARTNERS

The Department Store
 248 Ferndale Road, London, SW9 8FR
 T: 020 7278 5555 F: 020 7239 0495
 info@squireandpartners.com
 www.squireandpartners.com

Project
 51-52 Tottenham Court Road,
 London. W1T


Drawing
 General Arrangement
 Proposed Plan
 Third Floor

Drawn	Date	Scale
WS	26/05/2022	1:100@A1 1:200@A3
Job number	Drawing number	Revision
13081	C645_P_03_010	-




220-226

219

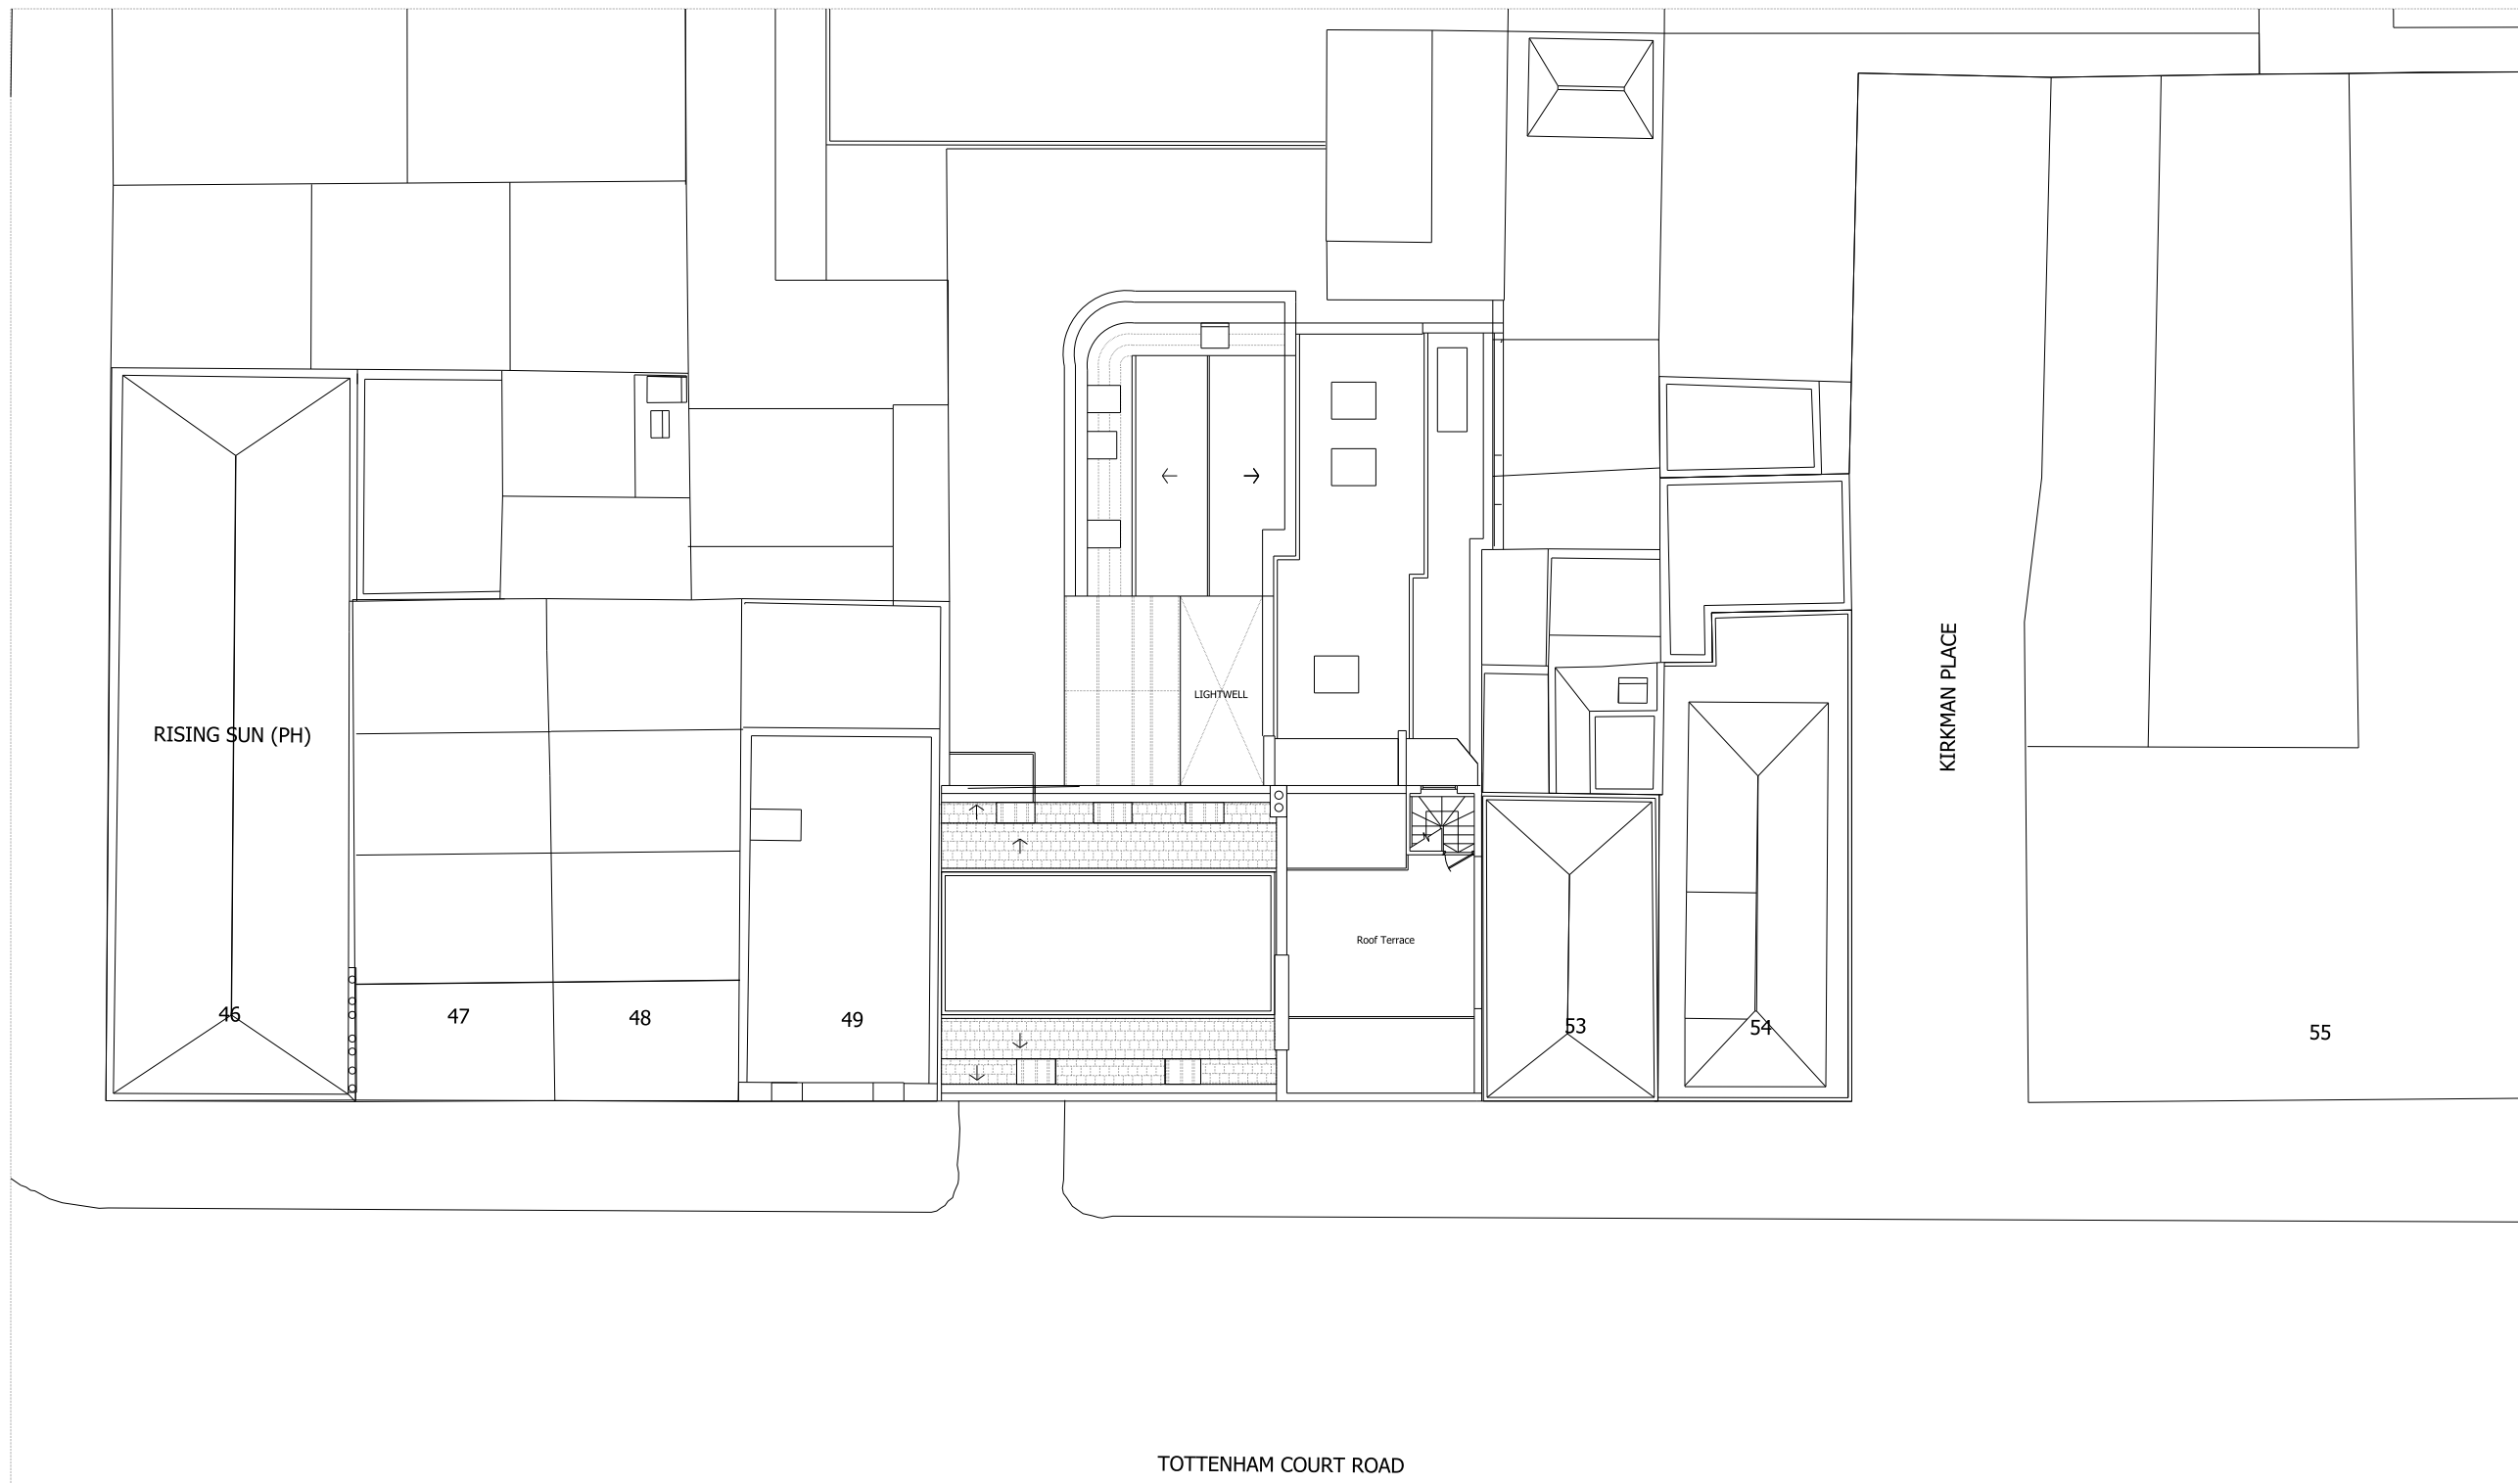

NOTES:
 DO NOT SCALE FROM THIS DRAWING.
 ALL DIMENSIONS TO BE CHECKED ON SITE.
 ALL OMISSIONS AND DISCREPANCIES TO BE REPORTED TO THE ARCHITECT IMMEDIATELY.
 ALL RIGHTS RESERVED. THIS WORK IS COPYRIGHT AND CANNOT BE REPRODUCED OR COPIED OR MODIFIED IN ANY FORM OR BY ANY MEANS, GRAPHIC ELECTRONIC OR MECHANICAL, INCLUDING PHOTOCOPYING WITHOUT THE WRITTEN PERMISSION OF SQUIRE AND PARTNERS ARCHITECTS.

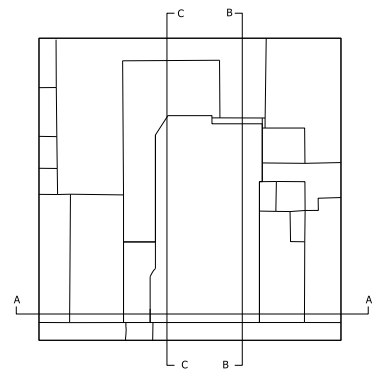

01 ROOF PLAN
 PROPOSED

Revision description	Date	Check	Rev

SQUIRE & PARTNERS

The Department Store
 248 Ferndale Road, London, SW9 8FR
 T: 020 7278 5555 F: 020 7239 0495
 info@squireandpartners.com
 www.squireandpartners.com

Project
 51-52 Tottenham Court Road,
 London. W1T

Drawing
 General Arrangement
 Proposed Plan
 Roof

Drawn	Date	Scale
WS	26/05/2022	1:100@A1 1:200@A3
Job number	Drawing number	Revision
13081	C645_P_RF_010	-




220-226

219



NOTES:
 DO NOT SCALE FROM THIS DRAWING.
 ALL DIMENSIONS TO BE CHECKED ON SITE.
 ALL OMISSIONS AND DISCREPANCIES TO BE REPORTED TO THE ARCHITECT IMMEDIATELY.

ALL RIGHTS RESERVED. THIS WORK IS COPYRIGHT AND CANNOT BE REPRODUCED OR COPIED OR MODIFIED IN ANY FORM OR BY ANY MEANS, GRAPHIC ELECTRONIC OR MECHANICAL, INCLUDING PHOTOCOPYING WITHOUT THE WRITTEN PERMISSION OF SQUIRE AND PARTNERS ARCHITECTS.

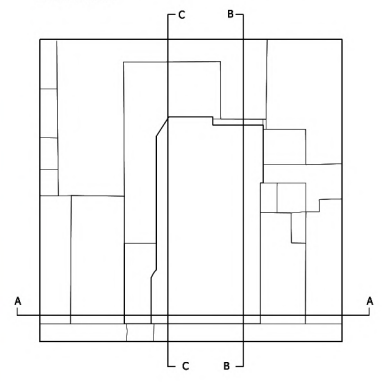

01 PROPOSED FRONT ELEVATION



Issued for Planning	07/06/22	WS	E
Issued for Planning	27/05/22	WS	D
Issued for Planning	14/12/18	RB	C
Issued for Planning	06/12/18	GH	B
Issued for Planning	03/10/18	GH	A
Issued for Information	16/04/18	GH	-
Revision description	Date	Check	Rev

SQUIRE & PARTNERS

The Department Store
 248 Ferndale Road, London, SW9 8FR
 T: 020 7278 5555 F: 020 7239 0495
 info@squireandpartners.com
 www.squireandpartners.com


Project
51-52 Tottenham Court Road,
 London. W1T

Drawing
Front Elevation
 Proposed

Drawn	Date	Scale
JKL	09/04/2018	1:100@A1 1:200@A3
Job number	Drawing number	Revision
13081	C645_E_NE_002	E

NOTES:
 DO NOT SCALE FROM THIS DRAWING.
 ALL DIMENSIONS TO BE CHECKED ON SITE.
 ALL OMISSIONS AND DISCREPANCIES TO BE REPORTED TO THE ARCHITECT IMMEDIATELY.


ALL RIGHTS RESERVED. THIS WORK IS COPYRIGHT AND CANNOT BE REPRODUCED OR COPIED OR MODIFIED IN ANY FORM OR BY ANY MEANS, GRAPHIC ELECTRONIC OR MECHANICAL, INCLUDING PHOTOCOPYING WITHOUT THE WRITTEN PERMISSION OF SQUIRE AND PARTNERS ARCHITECTS.

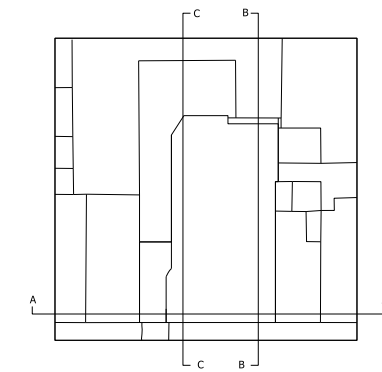

SITE BOUNDARY - - - - -
 EXISTING WALLS - - - - -



01 SECTION AA
 Proposed

 

Revision description	Date	Check	Rev
Issued for Planning	27/05/22	WS	-

SQUIRE & PARTNERS

The Department Store
 248 Ferndale Road, London, SW9 8FR
 T: 020 7278 5555 F: 020 7239 0495
 info@squireandpartners.com
 www.squireandpartners.com

Project
 51-52 Tottenham Court Road,
 London. W1T

Drawing
 Section AA
 Proposed

Drawn	Date	Scale
WS	27/05/2022	1:100@A1 1:200@A3
Job number	Drawing number	Revision
13081	C645_S_AA_010	-