
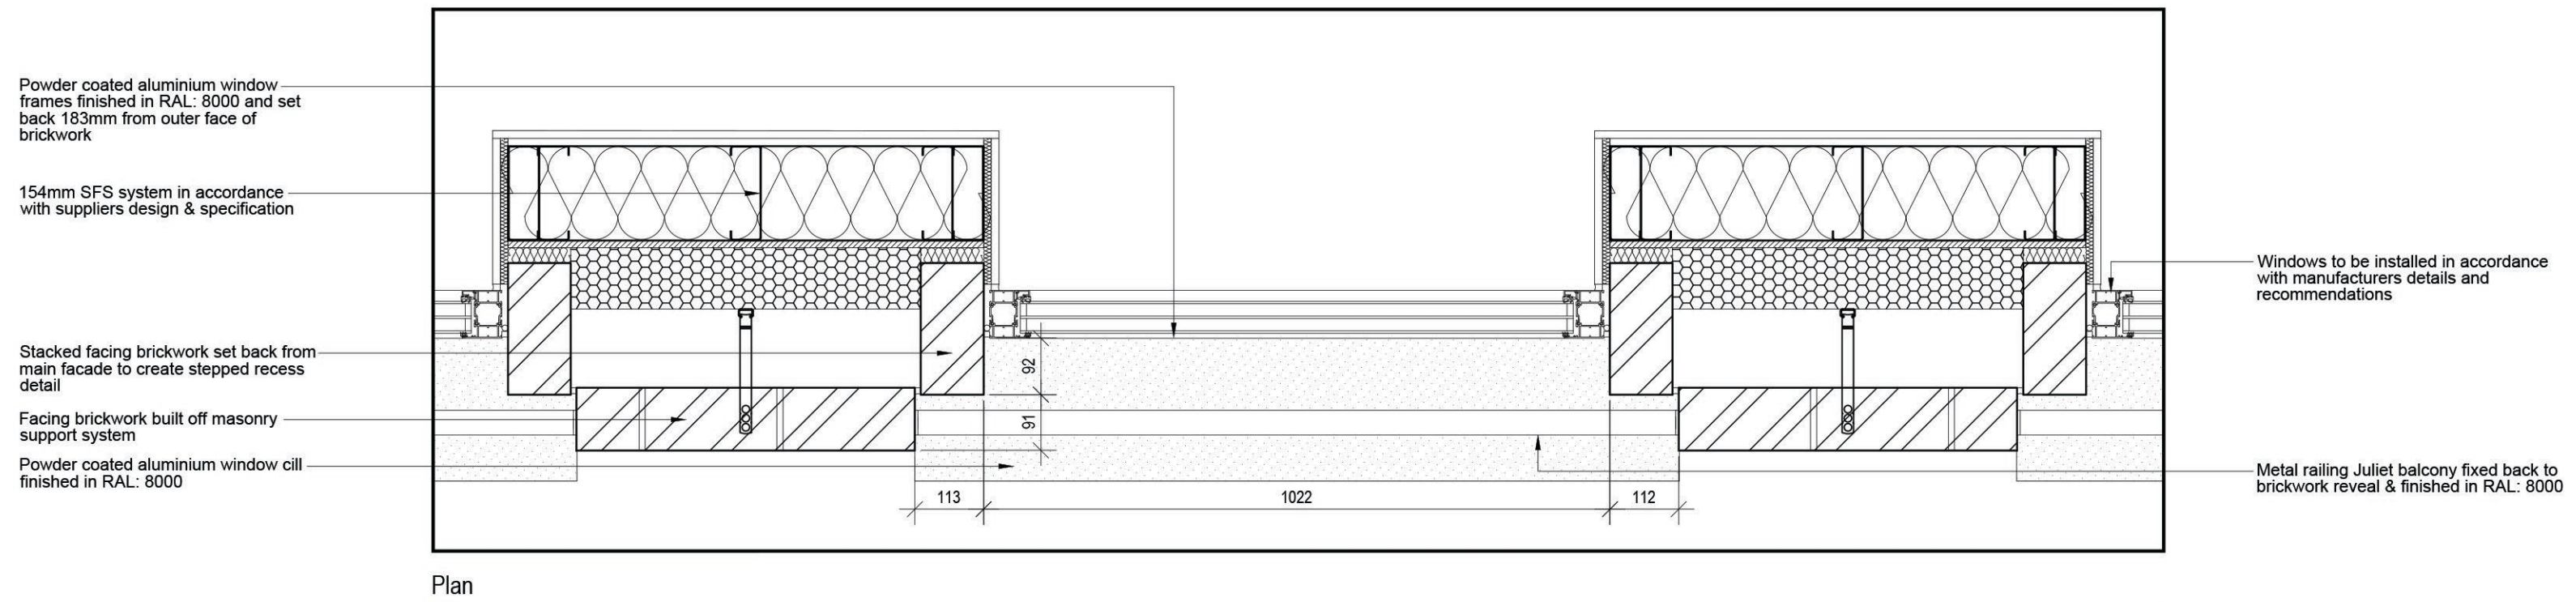


- The Copyright of this drawing belongs to MP&S Planning & Design Ltd. and shall not be used or reproduced in any form without its express permission.
- Only scale for "Town and Country Planning Act 1990" services. For construction purposes, work to figured dimensions only. All dimensions to be checked with MP&S and on site prior to the execution of any work.
- For the avoidance of doubt all dimensions are measured to wall structure and not the finishes unless otherwise stated.
- Where any discrepancy is found to exist within or between drawings and/or documents it should be reported to the architect immediately.
- MP&S Planning & Design Ltd. shall not be liable for any use of drawings and documents for any purpose other than for which the same were prepared by or on behalf of MP&S Planning & Design Ltd.

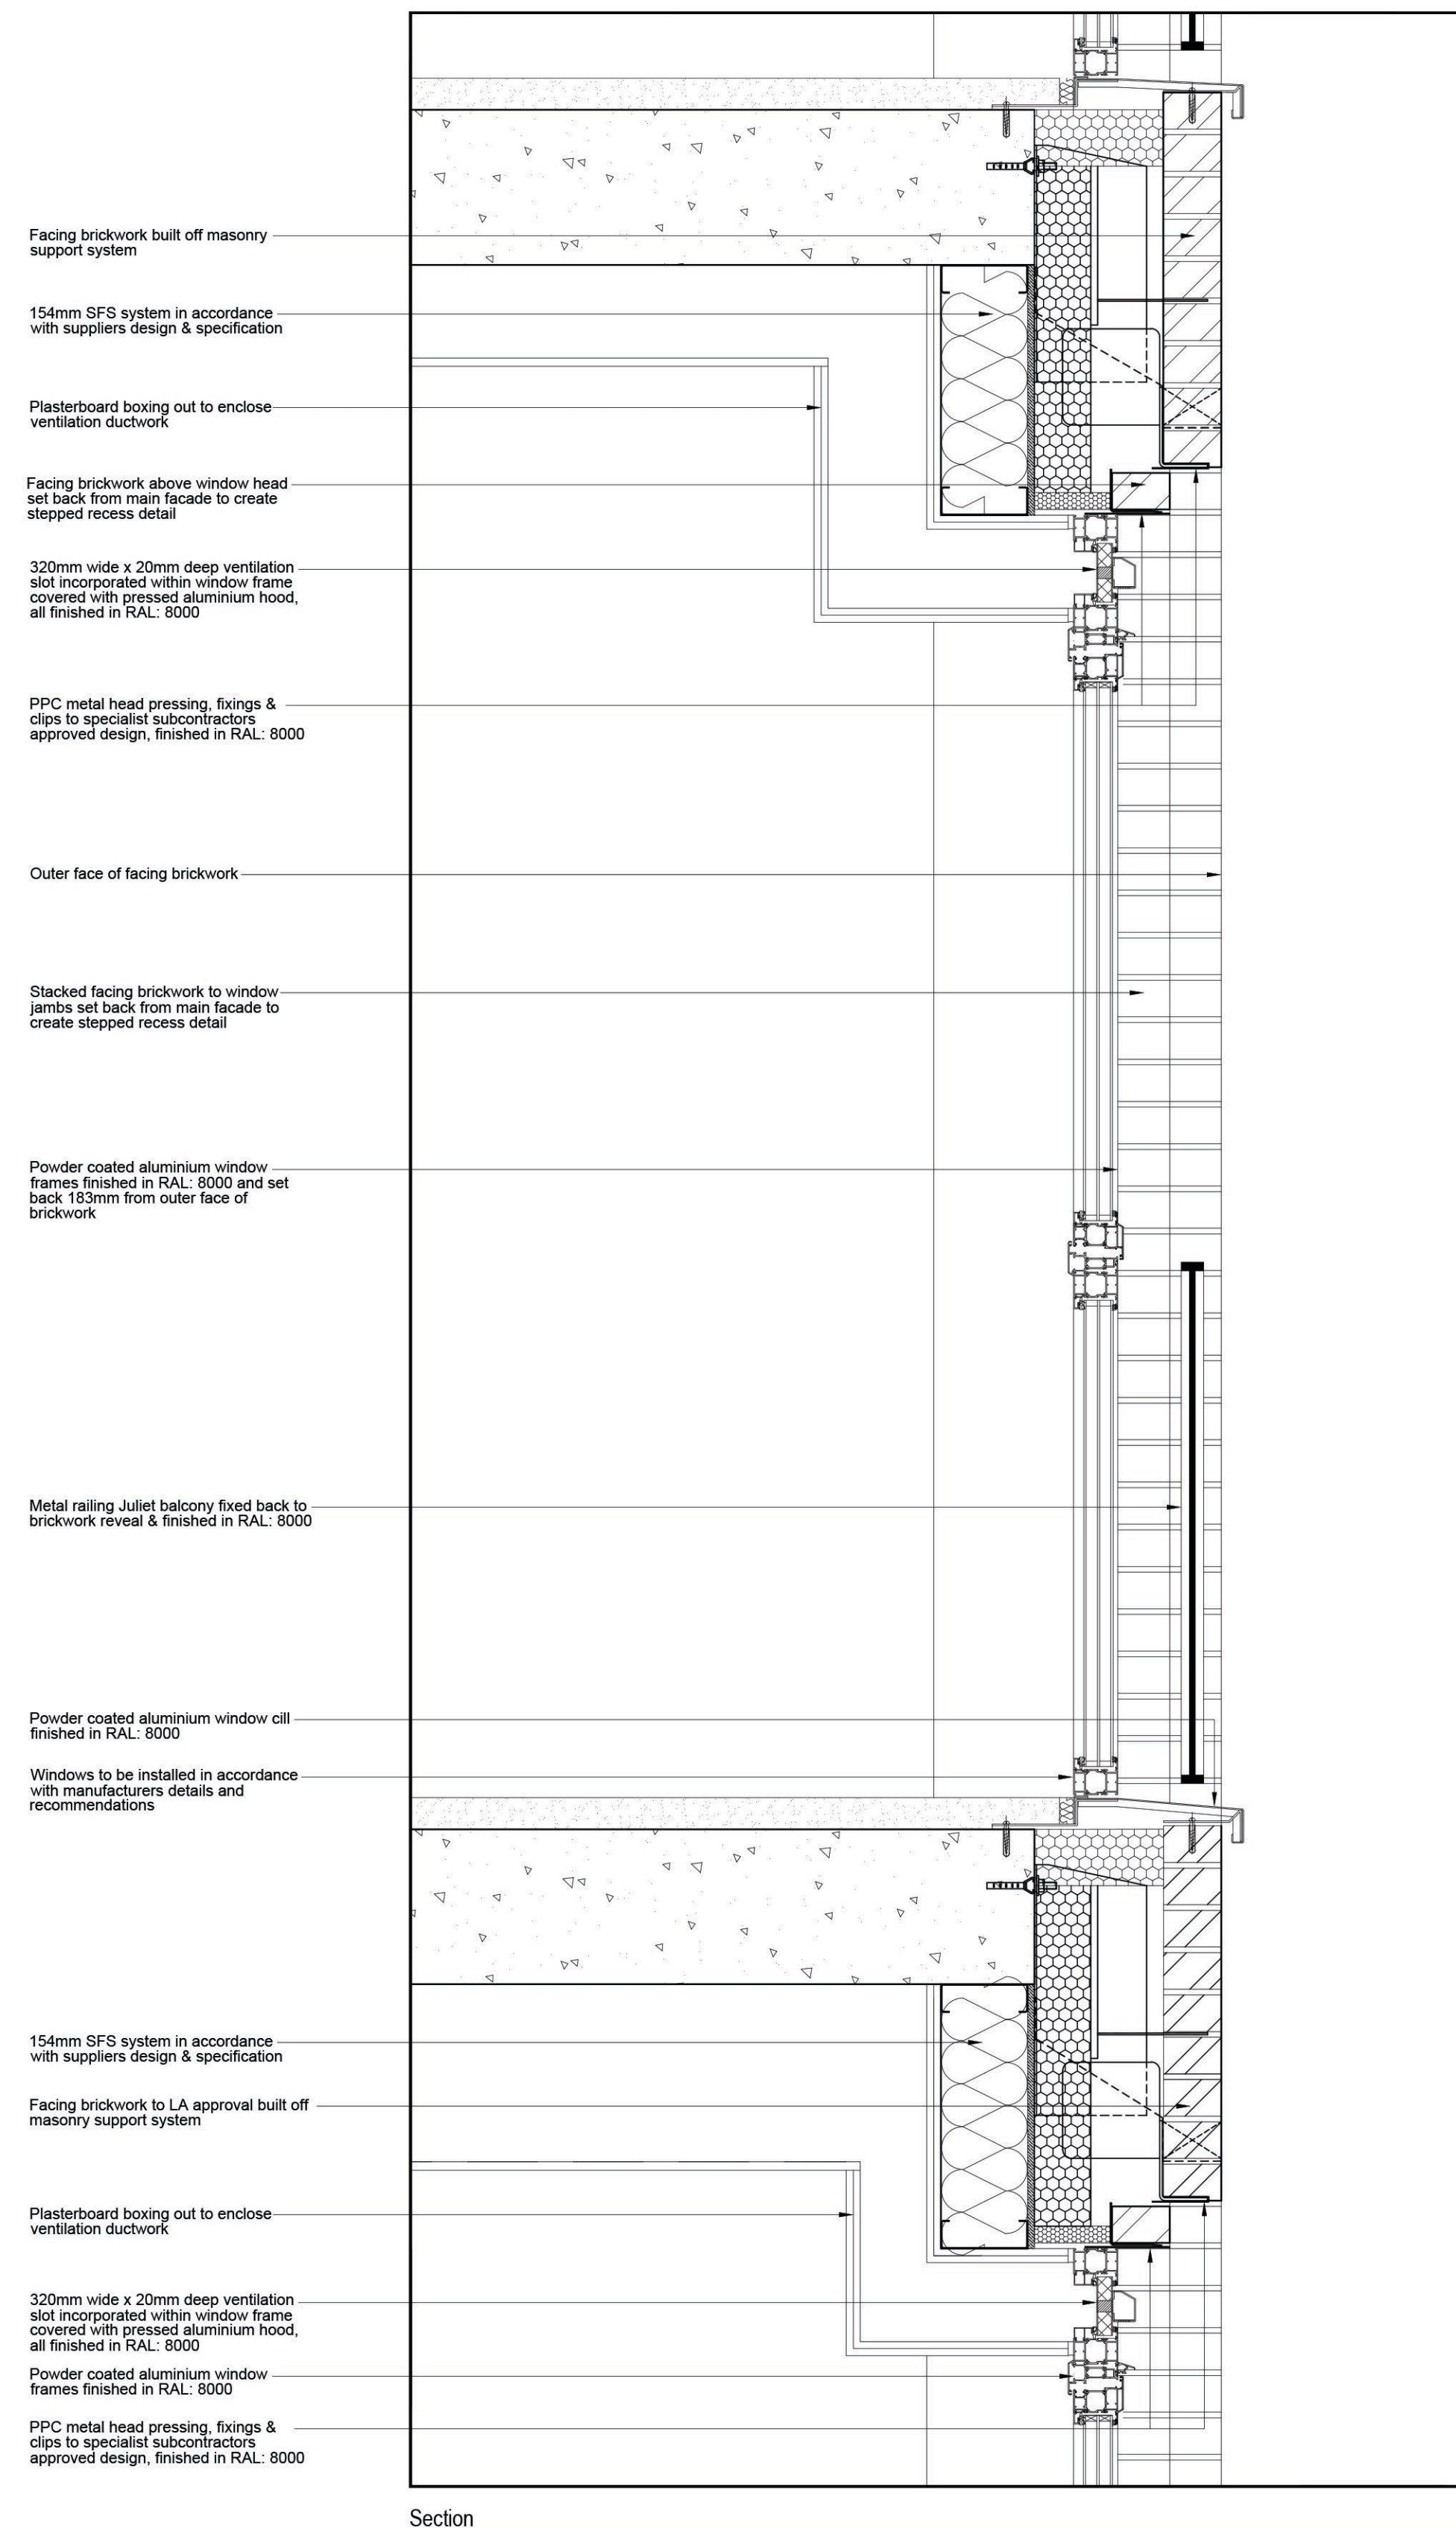

| Rev | Date | Revision | Initial |
|-----|------|----------|---------|
|     |      |          |         |

Client: **SPORTS DIRECT** PROPERTY

Drawing Title: **Typical Window Details Front Elevation**

Project: **Kentish Town Road, London**

| Job No | Dwg No    | Drawn | Rev |
|--------|-----------|-------|-----|
| 16059  | PL_C02.01 | DH    |     |

| Scale     | Date     | Stage    |
|-----------|----------|----------|
| 1:10 @ A1 | May 2022 | Planning |

mp&s planning & design ltd  
4 East Green  
Coles Court, Trafford Park  
Manchester, M32 0DT  
t: 0161 772 1999  
e: info@mpsdesign.co.uk  
www.mpsdesign.co.uk

