


- The Copyright of this drawing belongs to MP&S Planning & Design Ltd. and shall not be used or reproduced in any form without its express permission.
- Only scale for "Town and Country Planning Act 1990" services. For construction purposes, work to figured dimensions only. All dimensions to be checked with MP&S and on site prior to the execution of any work.
- For the avoidance of doubt all dimensions are measured to wall structure and not the finishes unless otherwise stated.
- Where any discrepancy is found to exist within or between drawings and/or documents it should be reported to the architect immediately.
- MP&S Planning & Design Ltd. shall not be liable for any use of drawings and documents for any purpose other than for which the same were prepared by or on behalf of MP&S Planning & Design Ltd.

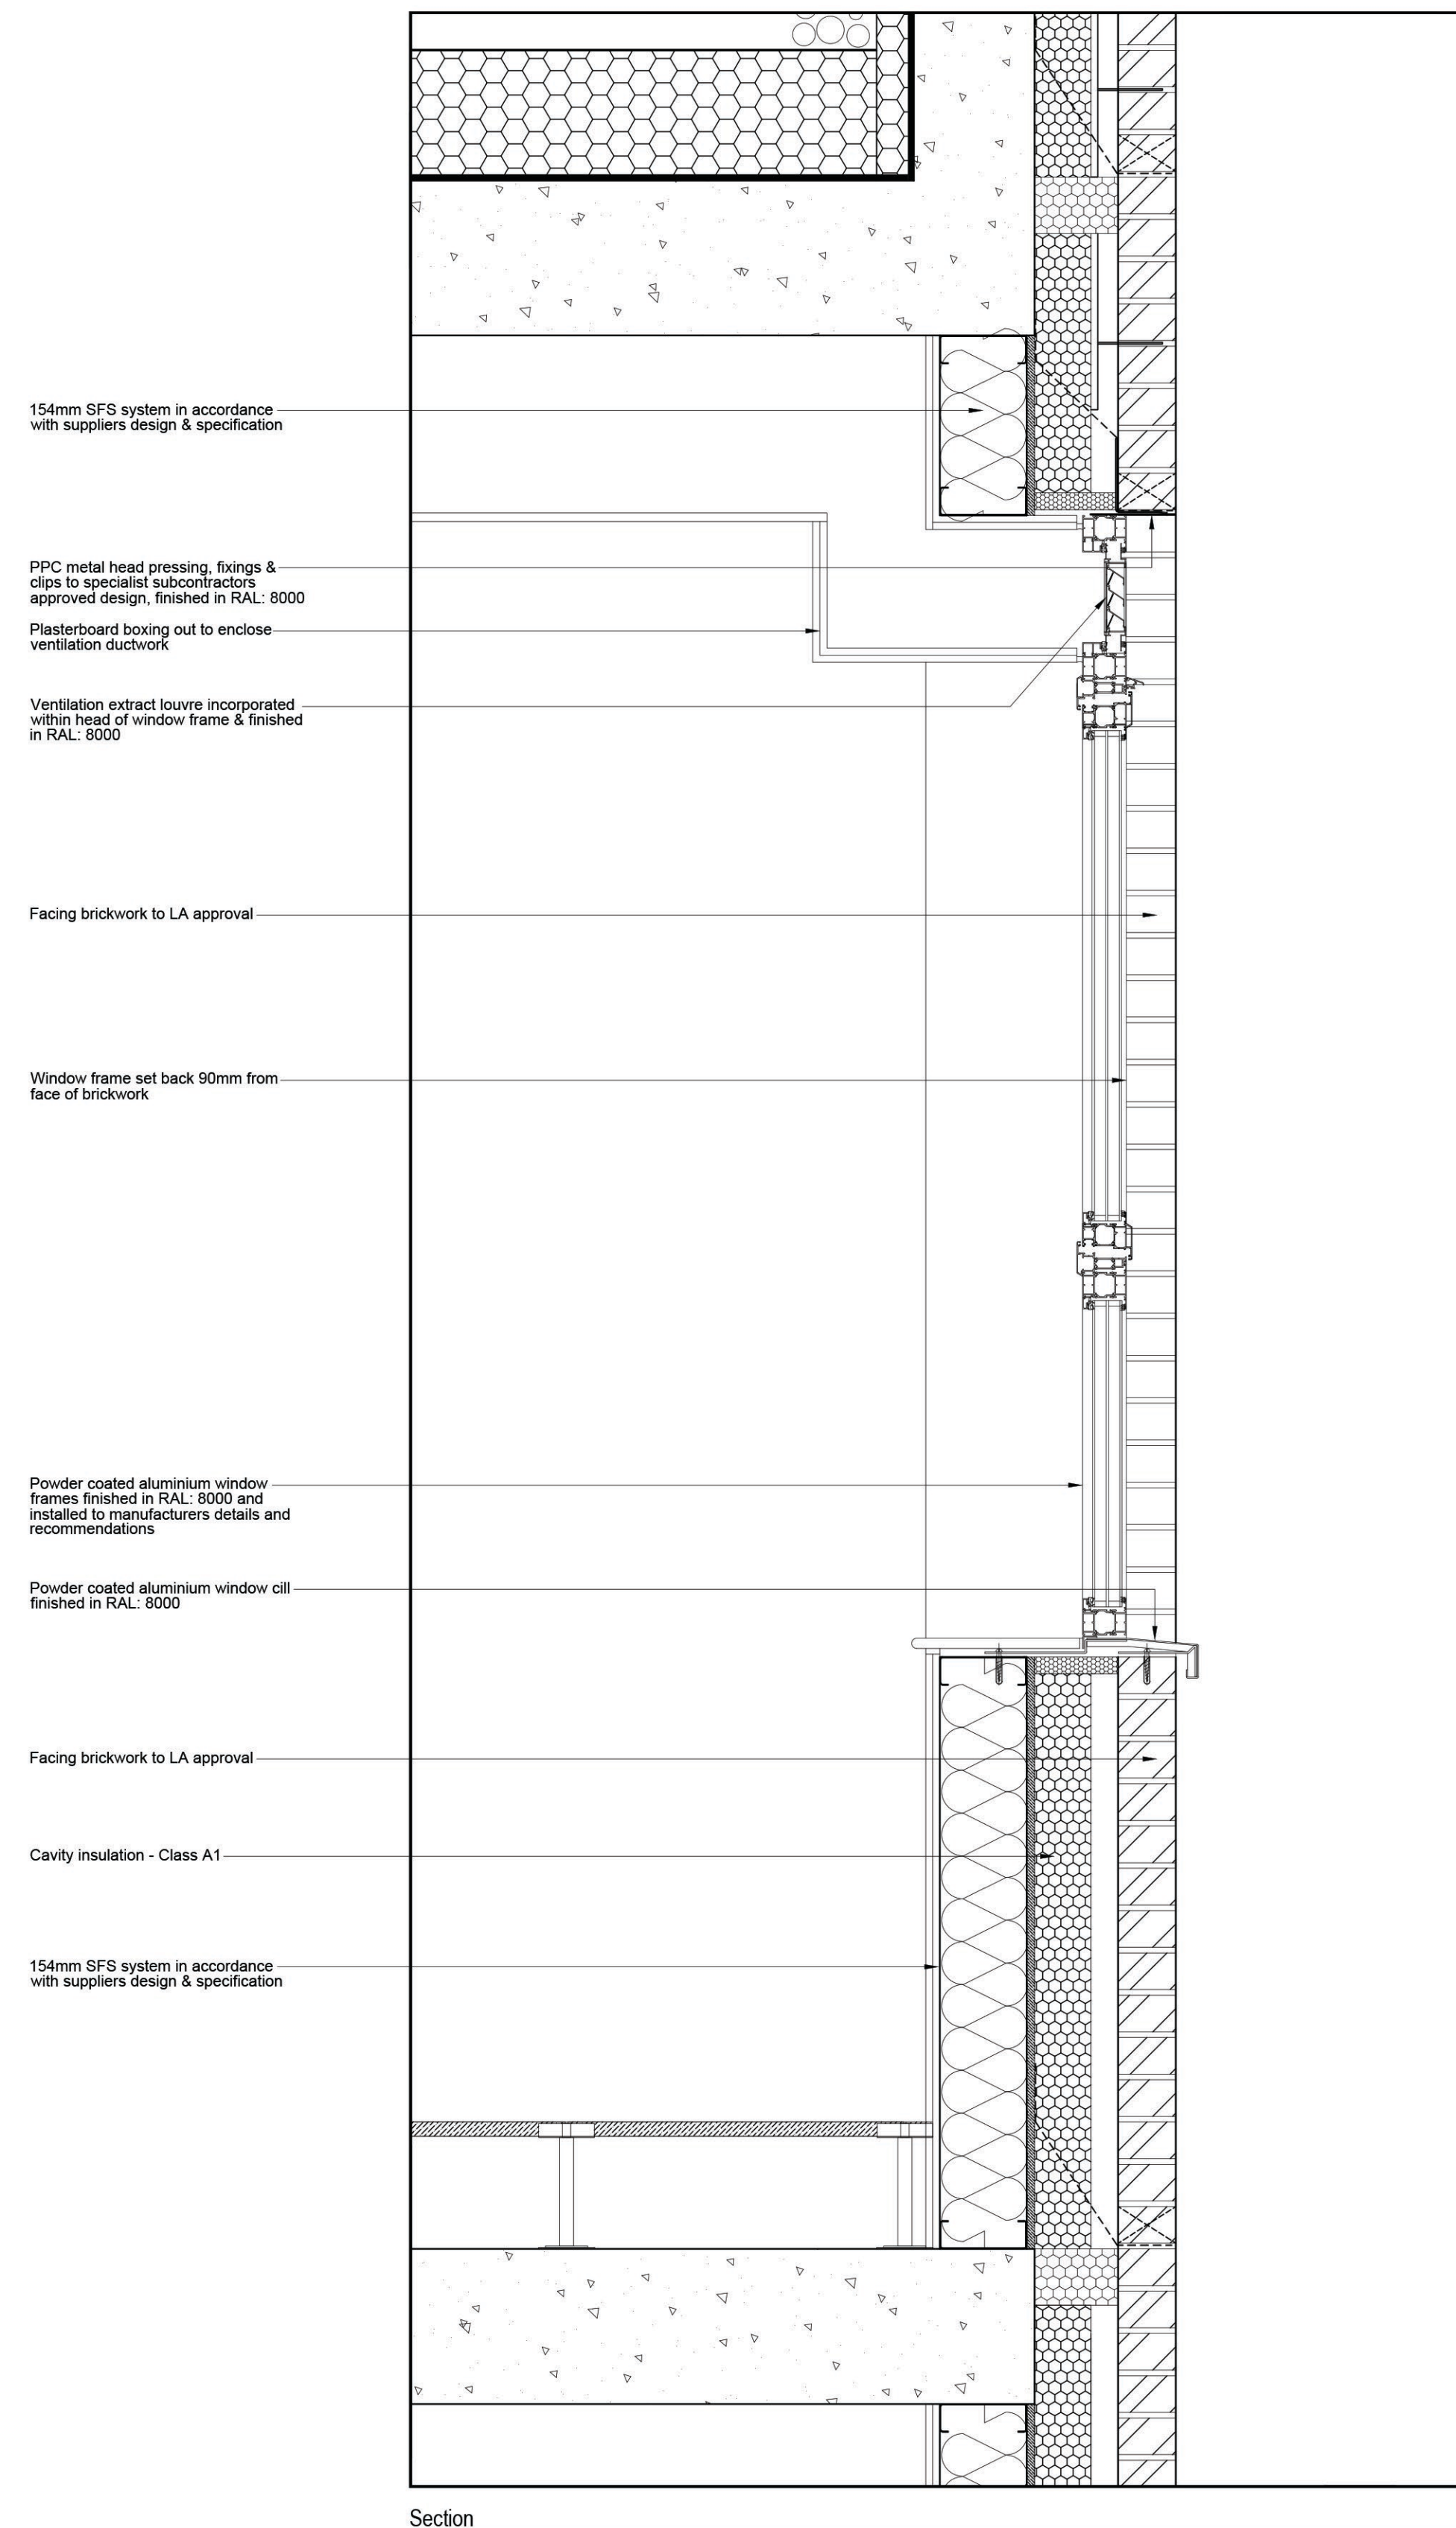


Ventilation extract louvre incorporated within head of window frame & finished in RAL: 8000

Powder coated aluminium window frames finished in RAL: 8000

90mm deep reveal to window jambs

Powder coated aluminium window cill finished in RAL: 8000

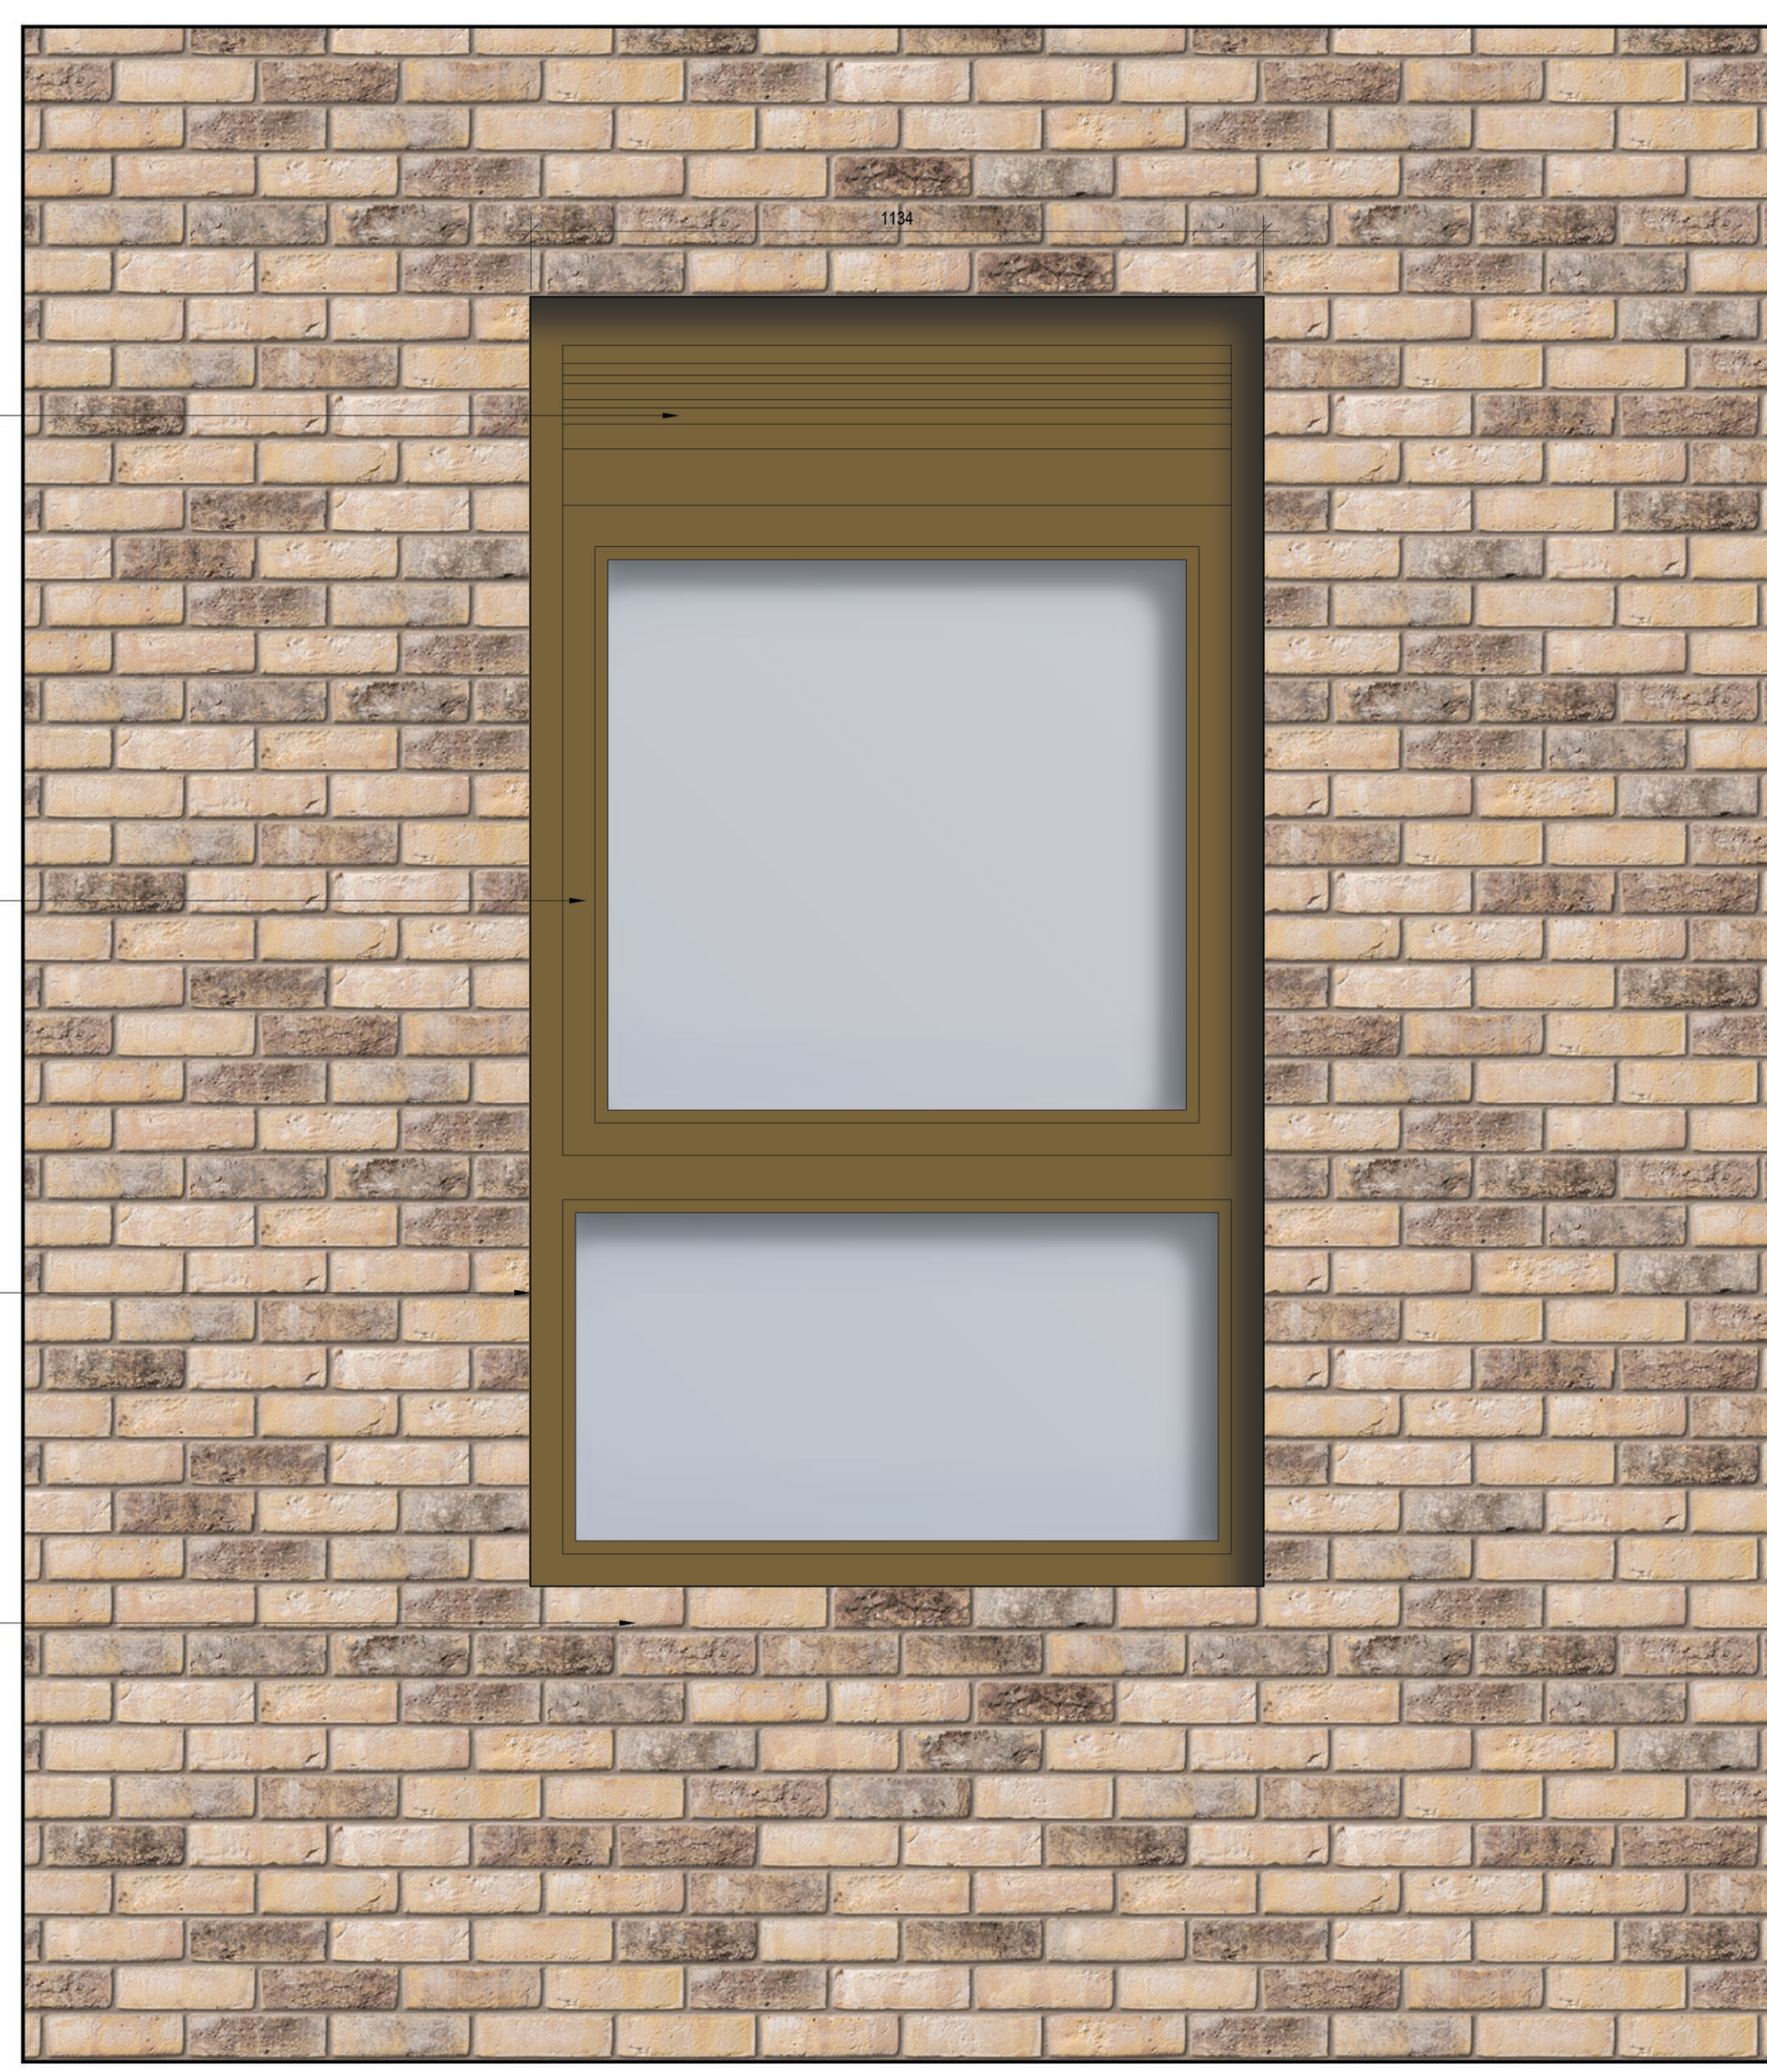


Powder coated aluminium window frames finished in RAL: 8000 and installed to manufacturers details

154mm SFS system in accordance with suppliers design & specification

90mm deep reveal to window jambs

Powder coated aluminium window cill finished in RAL: 8000

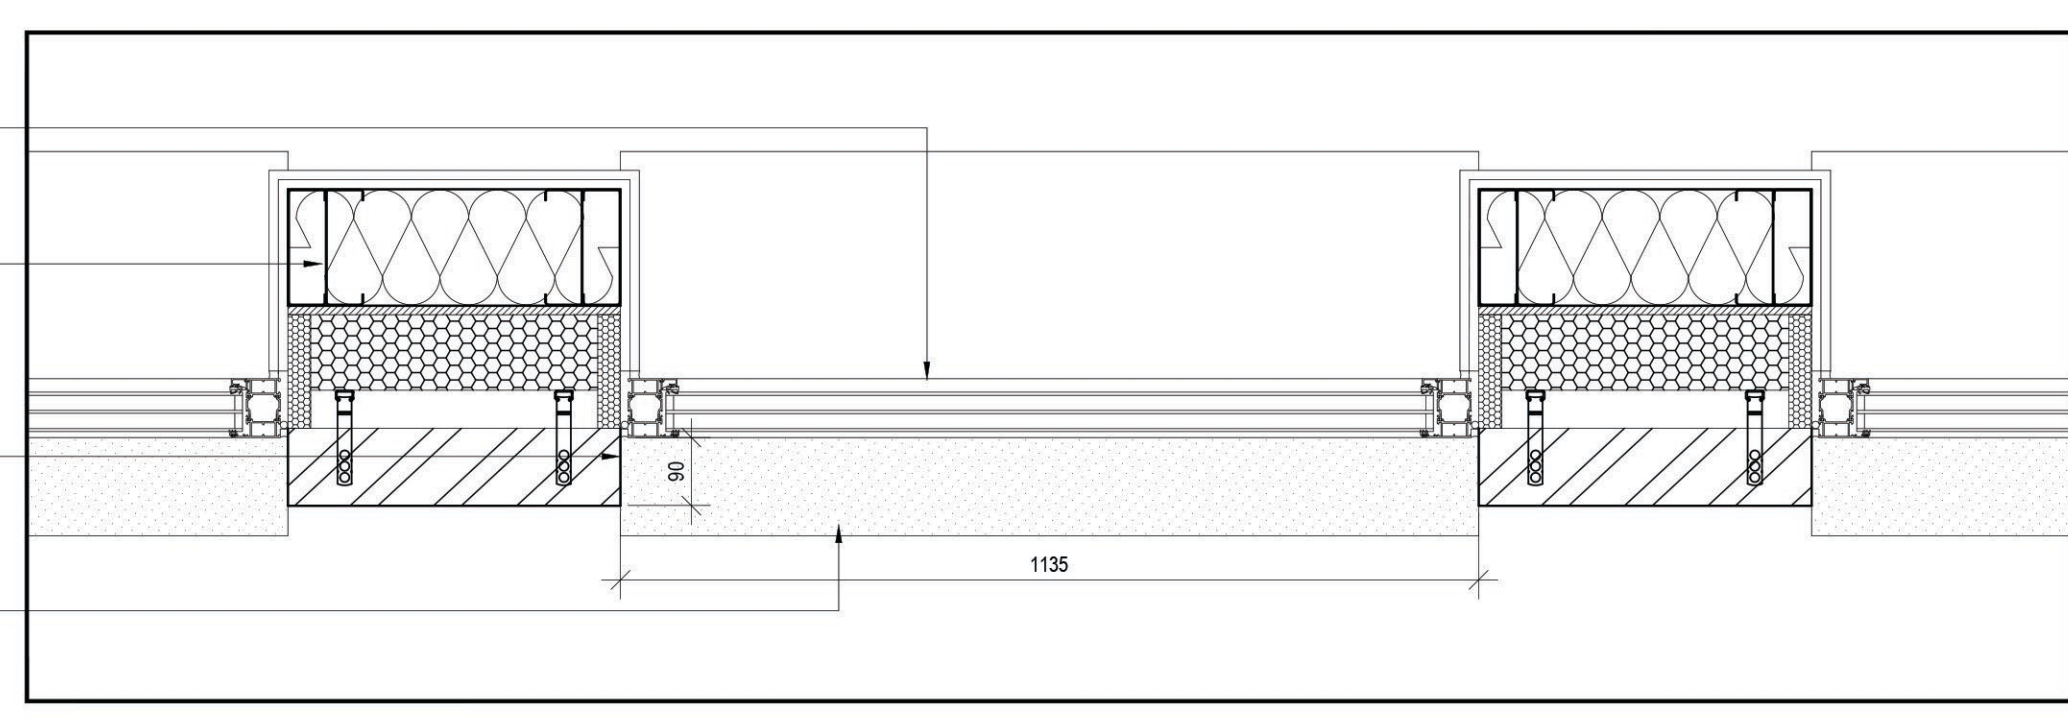

Rev	Date	Revision	Initial

Client

**SPORTS DIRECT**  
PROPERTY

Drawing Title

**Typical Window Details  
Rear Elevation**

Project

Kentish Town Road, London

Job No	Dwg No	Drawn	Rev
16059	PL_C02.02	DH	
Scale	Date	Stage	
1:10 @ A1	May 2022	Planning	

mp&s planning & design ltd  
4 Ball Green  
Coles Court, Trafford Park,  
Manchester, M32 0DT  
t: 0161 772 1999  
e: info@mpsdesign.co.uk  
www.mpsdesign.co.uk

