
REFER TO SOUTH ELEVATION CHANGE MARK-UP AND WEST ELEVATION CHANGE MARK-UP FOR CHANGES.



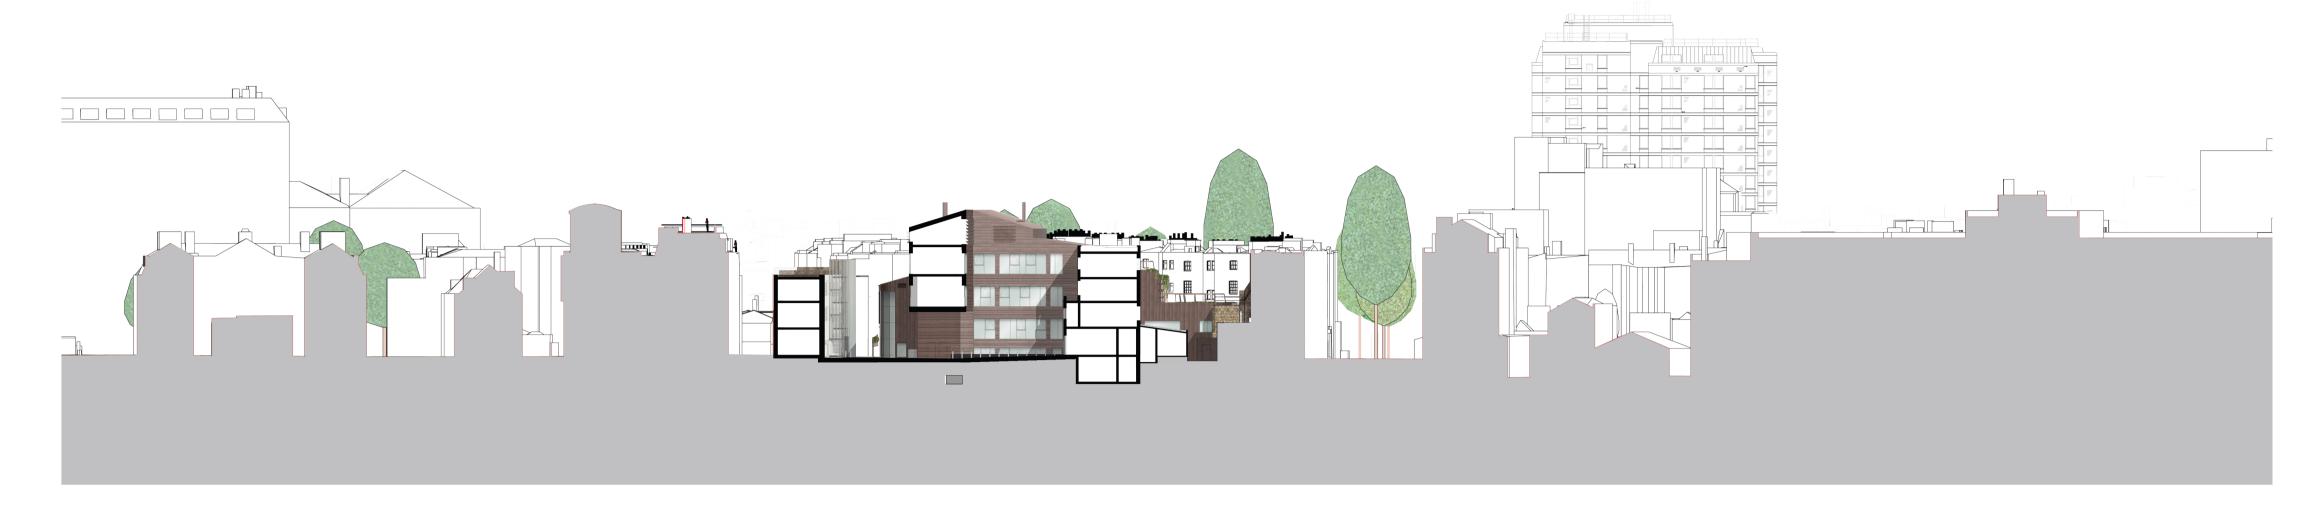

Site Section DD Scale 1:500





Site Section EE Scale 1:500

bmj architects

Boswell Mitchell & Johnston 23 - 24 Easton Street London WC1X 0DS

London School Of Hygiene & Tropical Medicine TP2 LONDON SCHOOL of HYGIENE STROPICAL MEDICINE