



PLANNING ISSUE


Check all dimensions on site. Do not scale off drawings without prior consultation. Any discrepancies to be reported to architects before execution of relevant works. This drawing has been produced for OR Media for the works at 39-40 Eagle Street, London, WC1R 4TH and for that application alone and is not intended for use by any other person or for any other purpose. Drawings remain copyright of Hayhurst and Co. and may not be reproduced without written consent or licence.

 

Site boundary

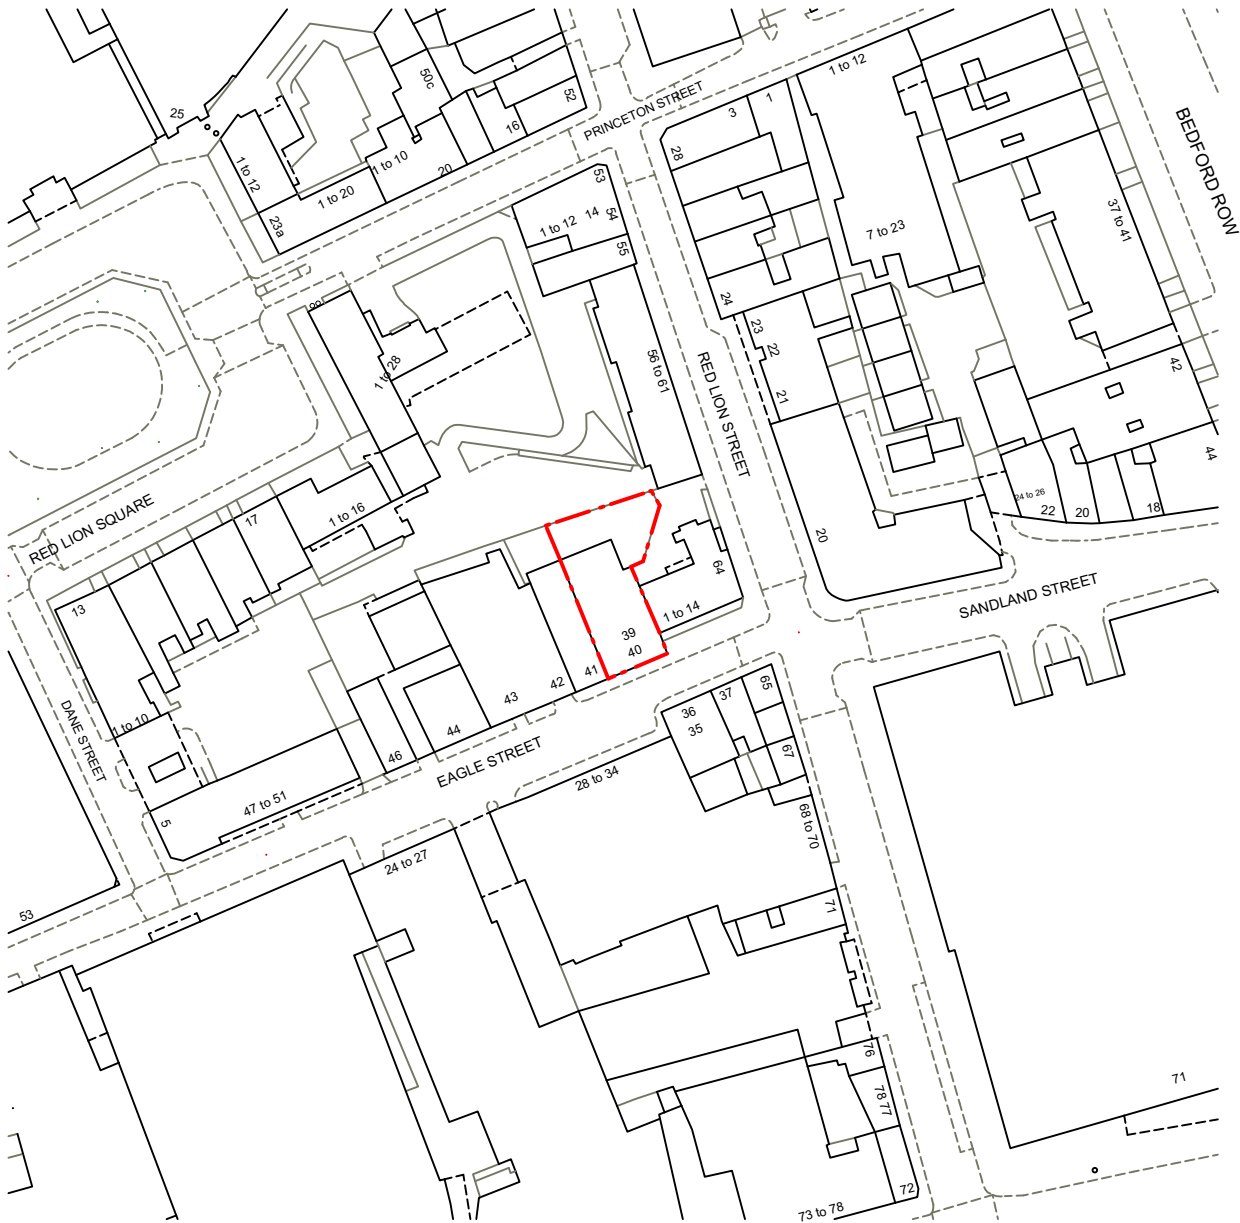


Issue/Revision 1		Date 1	Rev 1
Hayhurst & Co Architects 26 Fournier Street, London, E1 6QE +44 (0) 20 7247 4028 mail@hayhurstand.co.uk www.hayhurstand.co.uk			
Project:	Works to Rear		
Address:	39-40 Eagle Street, London, WC1R 4TH		
Subject:	Existing - Site Plan		
Date:	07/09/2022		
Scale:	1:1250		
Original size: A3			
Drawing no:	304 A001		00

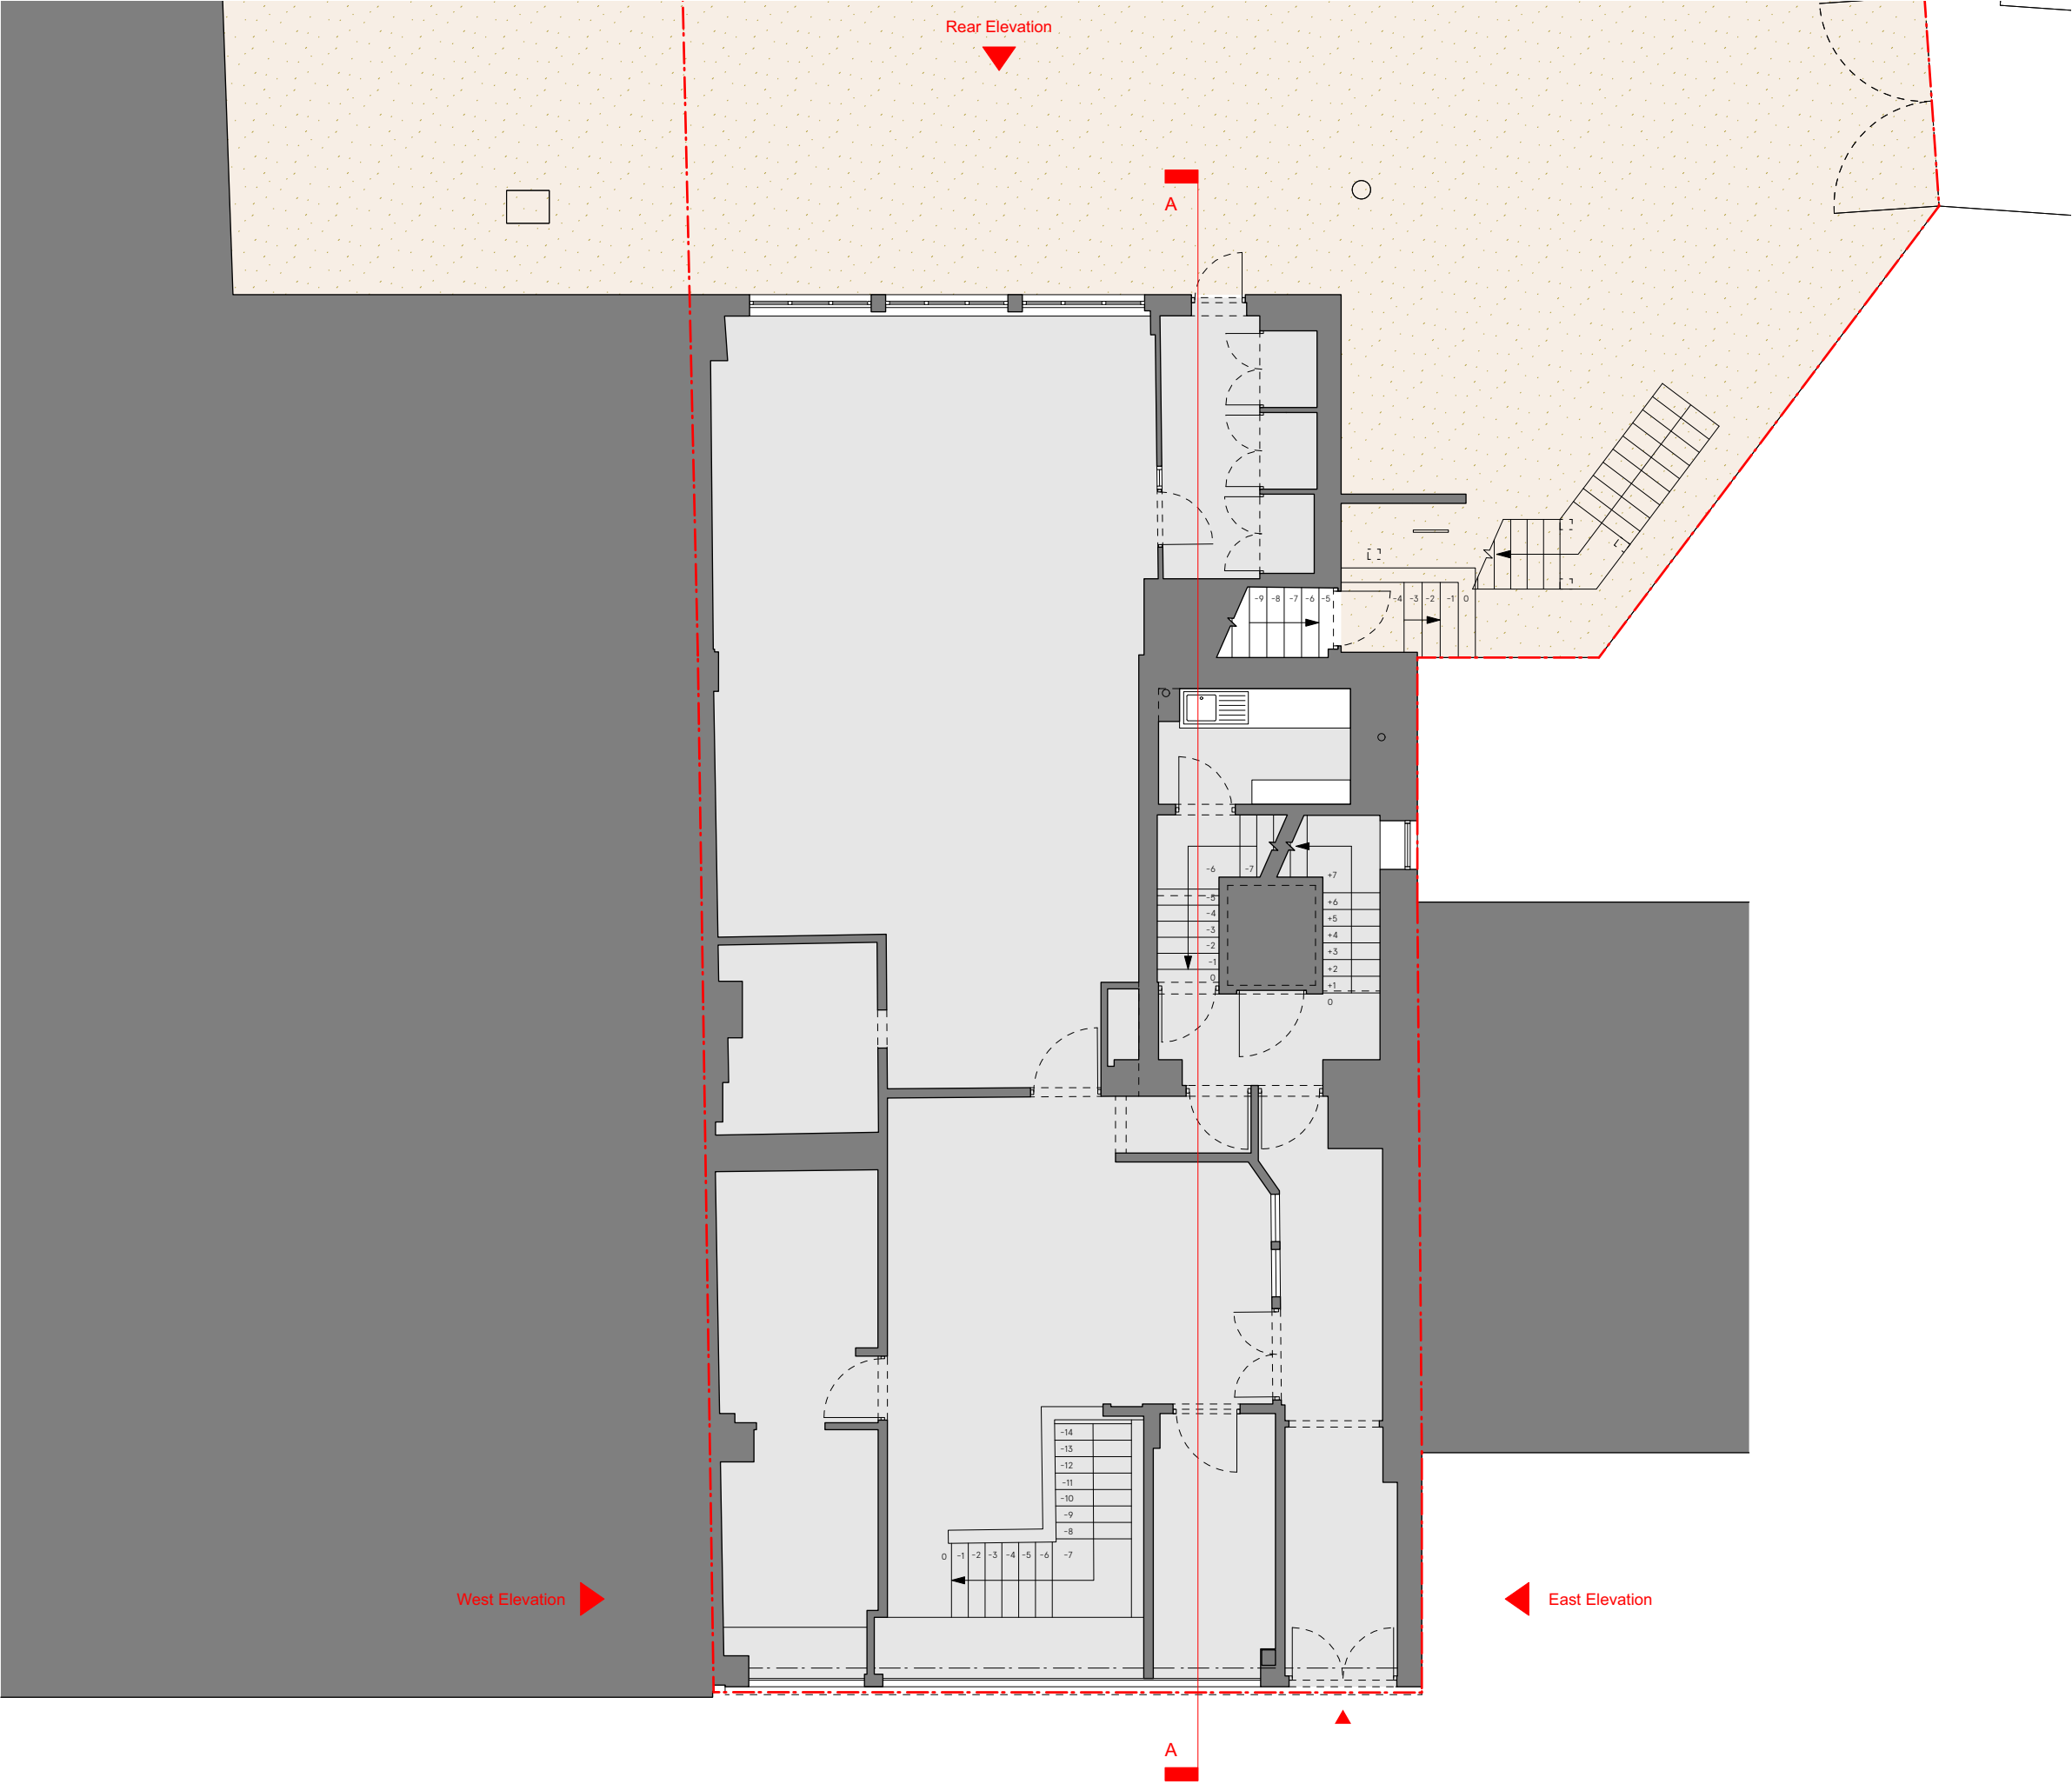

PLANNING ISSUE

Check all dimensions on site. Do not scale off drawings without prior consultation. Any discrepancies to be reported to architects before execution of relevant works. This drawing has been produced for OR Media for the works at 39-40 Eagle Street, London, WC1R 4TH and for that application alone and is not intended for use by any other person or for any other purpose. Drawings remain copyright of Hayhurst and Co. and may not be reproduced without written consent or licence.

 

Site boundary

Issue/Revision 1	Date 1	Rev 1
Hayhurst & Co Architects 26 Fournier Street, London, E1 6QE +44 (0) 20 7247 4028 mail@hayhurstand.co.uk www.hayhurstand.co.uk		
Project:	Works to Rear	
Address:	39-40 Eagle Street, London, WC1R 4TH	
Subject:	Existing - Ground Floor Plan	
Date:	07/09/2022	
Scale:	1:100	
Original size:	A3	
Drawing no:	304 A010 00	

Check all dimensions on site. Do not scale off drawings without prior consultation. Any discrepancies to be reported to architects before execution of relevant works. This drawing has been produced for OR Media for the works at 39-40 Eagle Street, London, WC1R 4TH and for that application alone and is not intended for use by any other person or for any other purpose. Drawings remain copyright of Hayhurst and Co. and may not be reproduced without written consent or licence.



Issue/Revision †	Date †	Rev †
------------------	--------	-------

Hayhurst & Co Architects
26 Fournier Street, London, E1 6QE
+44 (0) 20 7247 4028
mail@hayhurstand.co.uk
www.hayhurstand.co.uk

Project:	Works to Rear
----------	---------------

Address: **39-40 Eagle Street, London,
WC1R 4TH**

Subject: Existing - First Floor Plan

Date: 07/09/2022

Scale: 1:100

Original size: **A3**

Drawing no: 304 A011 00

Check all dimensions on site. Do not scale off drawings without prior consultation. Any discrepancies to be reported to architects before execution of relevant works. This drawing has been produced for OR Media for the works at 39-40 Eagle Street, London, WC1R 4TH and for that application alone and is not intended for use by any other person or for any other purpose. Drawings remain copyright of Hayhurst and Co. and may not be reproduced without written consent or licence.



Architectural floor plan of the second floor of a building. The plan shows a large central hall with a staircase and a lift. Various rooms and corridors are labeled with dimensions and levels. The plan is oriented with North at the top.

Rooms and Dimensions:

- SECOND FLOOR FL=6270 SCH=2390 CH=2735
- TOILET FL=5260 SCH=2450
- FL=5230 CH=2850
- FL=7330 CH=2815
- FL=6270 CH=2800
- FL=6270 SCH=2390 CH=2735
- FL=6270 SCH=2390 CH=2735
- FL=6270 SCH=2390 CH=2735

Structural Elements:

- CLIPBOARDS
- ASSUMED POSITION OF DOWNSTAND BEAM
- ASSUMED POSITION OF DOWNSTAND BEAM 230x25mm
- CLIPBOARDS

Dimensions:

- S=900 H=1850
- S=1230 H=1450
- S=640 H=1490
- S=945 H=1810
- DH=1975
- DH=2040
- DH=2025
- DH=1975
- DH=1975
- DH=1975

Other Labels:

- INDICATIVE LIFT SHAFT LOCATION
- STAIRS UP TO 1ST FLOOR
- STAIRS UP TO 1ST FLOOR
- Approx. location of SVP

Issue/Revision †	Date †	Rev †
------------------	--------	-------

Hayhurst & Co Architects
26 Fournier Street, London, E1 6QE
+44 (0) 20 7247 4028
mail@hayhurstand.co.uk
www.hayhurstand.co.uk

Project:	Works to Rear
----------	---------------

Address: **39-40 Eagle Street, London,
WC1R 4TH**


Subject: **Existing – Second Floor Plan**

Date: 07/09/2022

Scale: 1:100


Original size: **A3**

Drawing no: 304 A012 00

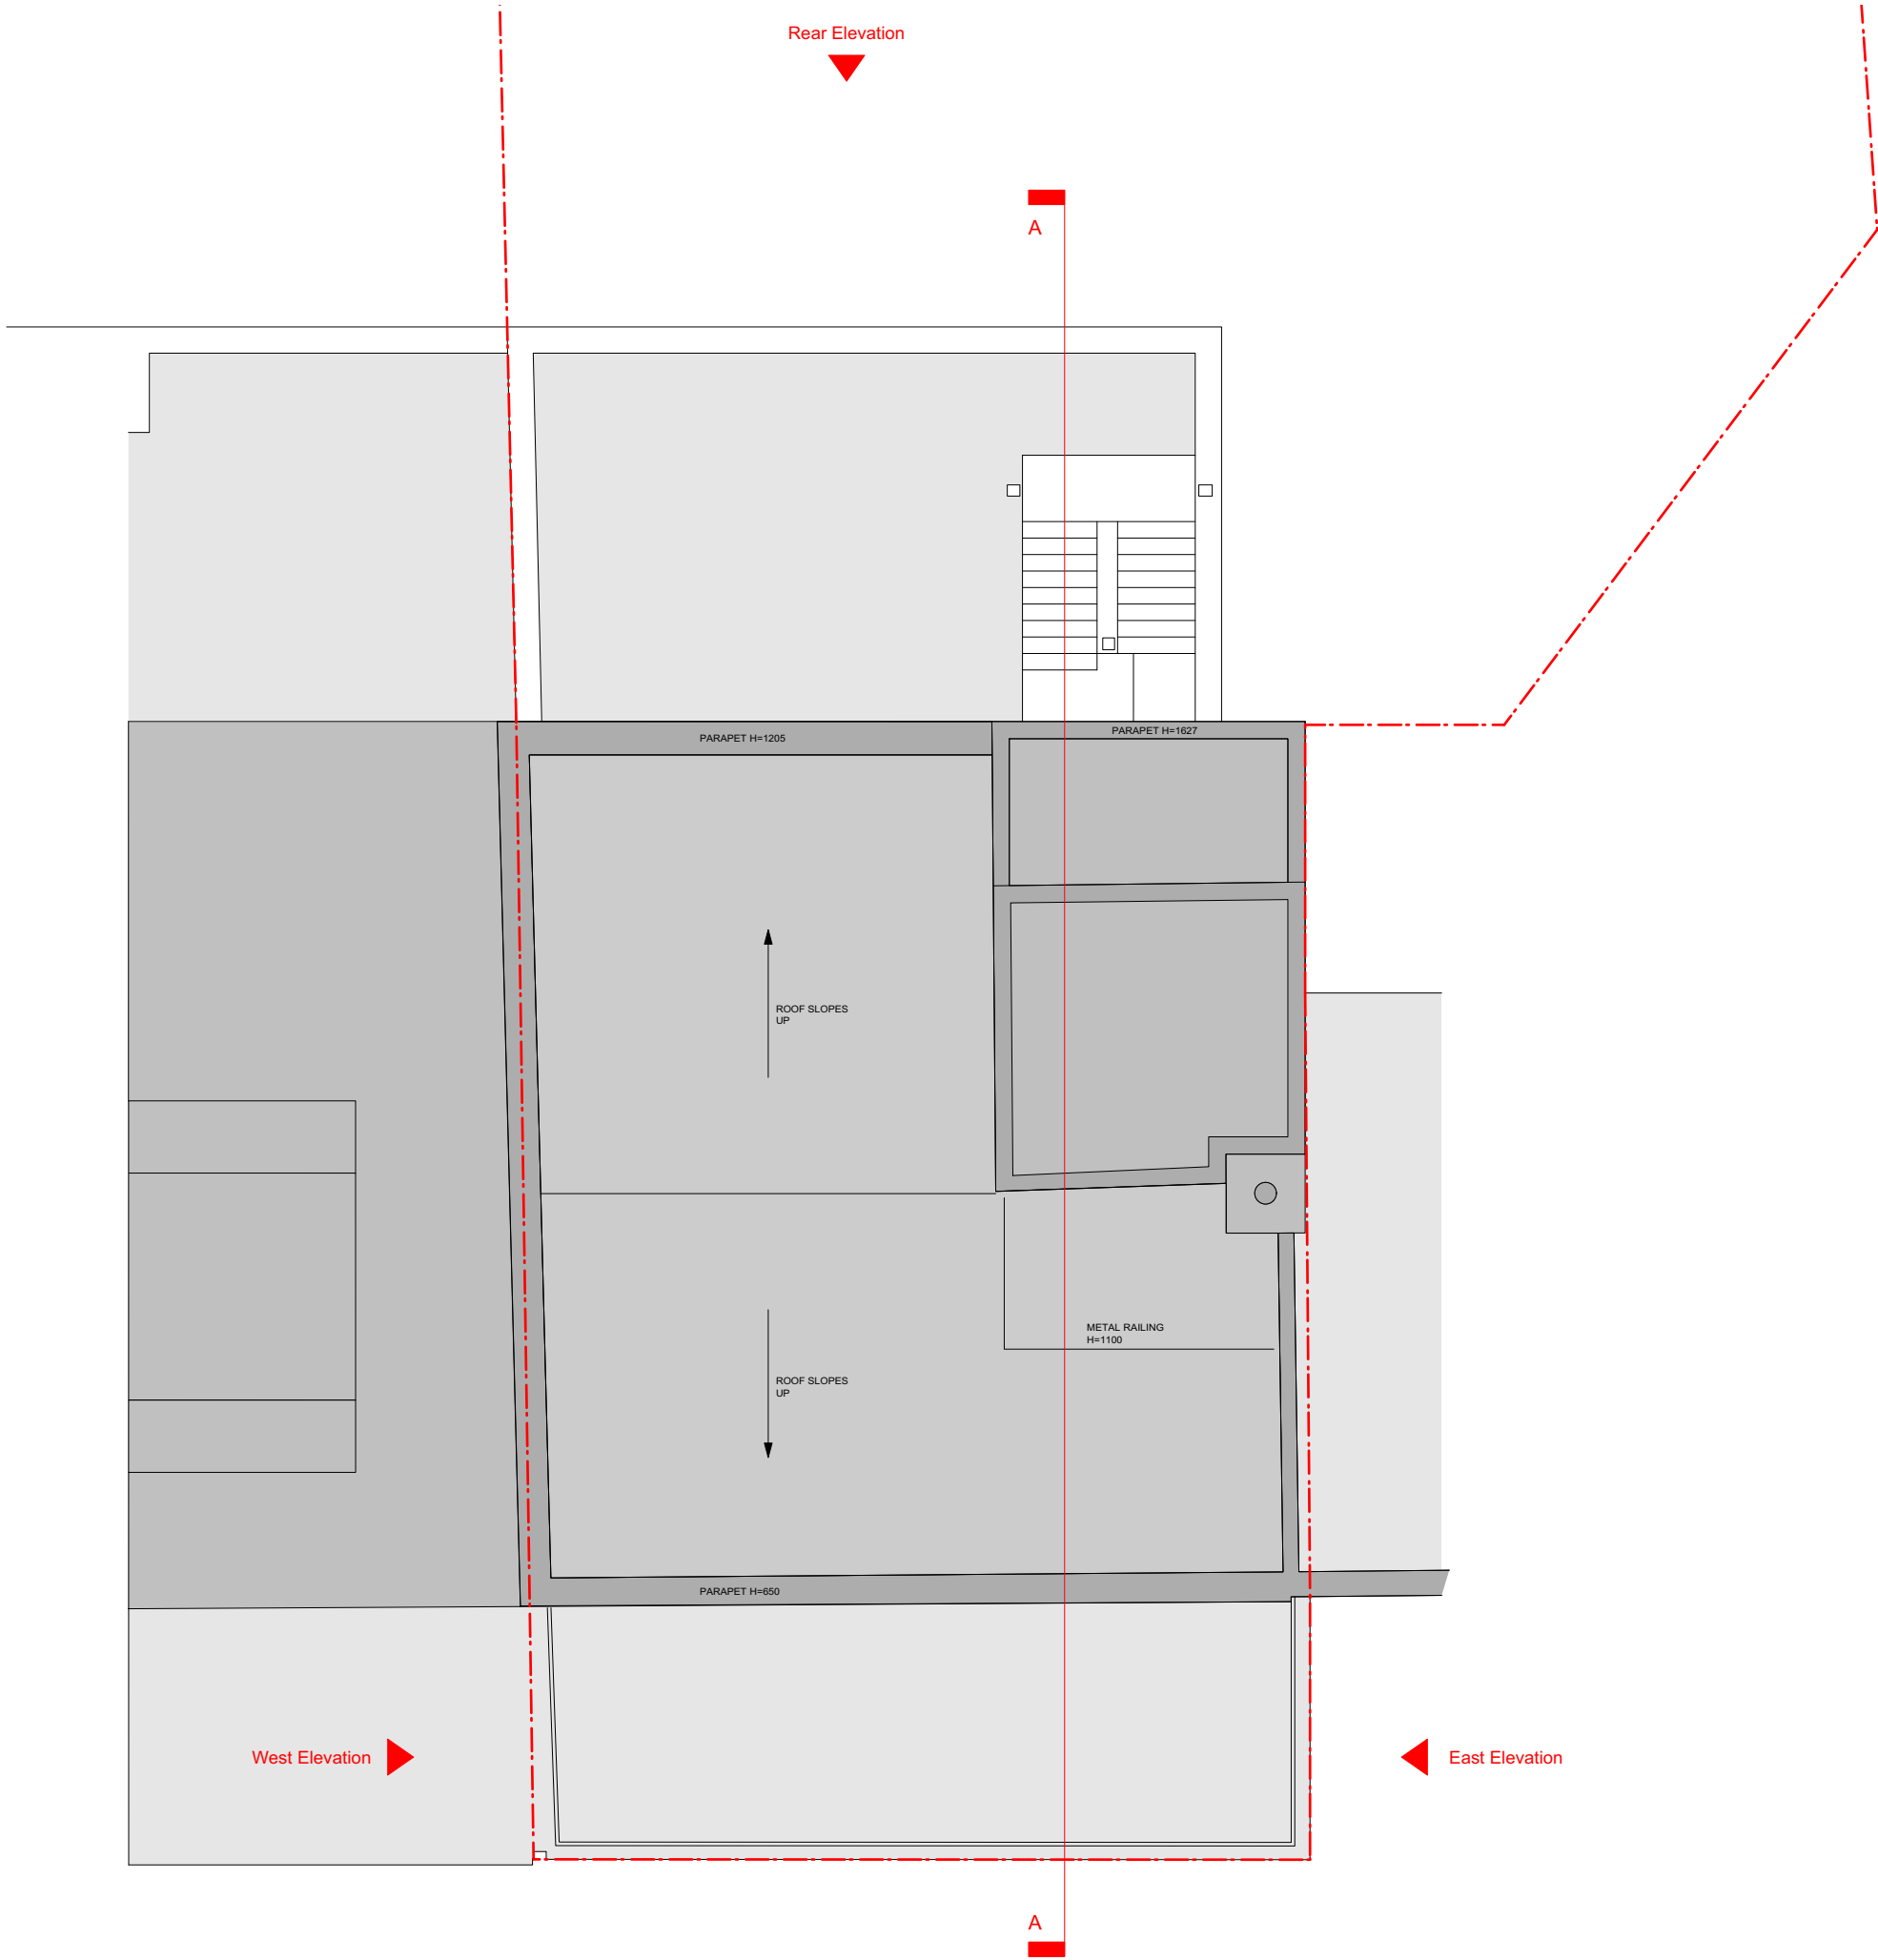

PLANNING ISSUE

Check all dimensions on site. Do not scale off drawings without prior consultation. Any discrepancies to be reported to architects before execution of relevant works. This drawing has been produced for OR Media for the works at 39-40 Eagle Street, London, WC1R 4TH and for that application alone and is not intended for use by any other person or for any other purpose. Drawings remain copyright of Hayhurst and Co. and may not be reproduced without written consent or licence.


 


Site boundary

Issue/Revision 1	Date 1	Rev 1
Hayhurst & Co Architects 26 Fournier Street, London, E1 6QE +44 (0) 20 7247 4028 mail@hayhurstand.co.uk www.hayhurstand.co.uk		
Project:	Works to Rear	
Address:	39-40 Eagle Street, London, WC1R 4TH	
Subject:	Existing - First Floor Plan	
Date:	07/09/2022	
Scale:	1:100	
Original size:	A3	
Drawing no:	304 A013 00	

PLANNING ISSUE




Check all dimensions on site. Do not scale off drawings without prior consultation. Any discrepancies to be reported to architects before execution of relevant works. This drawing has been produced for OR Media for the works at 39-40 Eagle Street, London, WC1R 4TH and for that application alone and is not intended for use by any other person or for any other purpose. Drawings remain copyright of Hayhurst and Co. and may not be reproduced without written consent or licence.

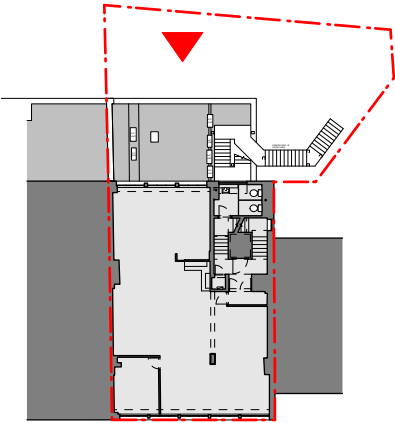 

Issue/Revision 1	Date 1	Rev 1
Hayhurst & Co Architects 26 Fournier Street, London, E1 6QE +44 (0) 20 7247 4028 mail@hayhurstand.co.uk www.hayhurstand.co.uk		
Project:	Works to Rear	
Address:	39-40 Eagle Street, London, WC1R 4TH	
Subject:	Existing - Rear Elevation	
Date:	07/09/2022	
Scale:	1:100	
Original size:	A3	
Drawing no:	304 A020 00	

PLANNING ISSUE




Check all dimensions on site. Do not scale off drawings without prior consultation. Any discrepancies to be reported to architects before execution of relevant works. This drawing has been produced for OR Media for the works at 39-40 Eagle Street, London, WC1R 4TH and for that application alone and is not intended for use by any other person or for any other purpose. Drawings remain copyright of Hayhurst and Co. and may not be reproduced without written consent or licence.

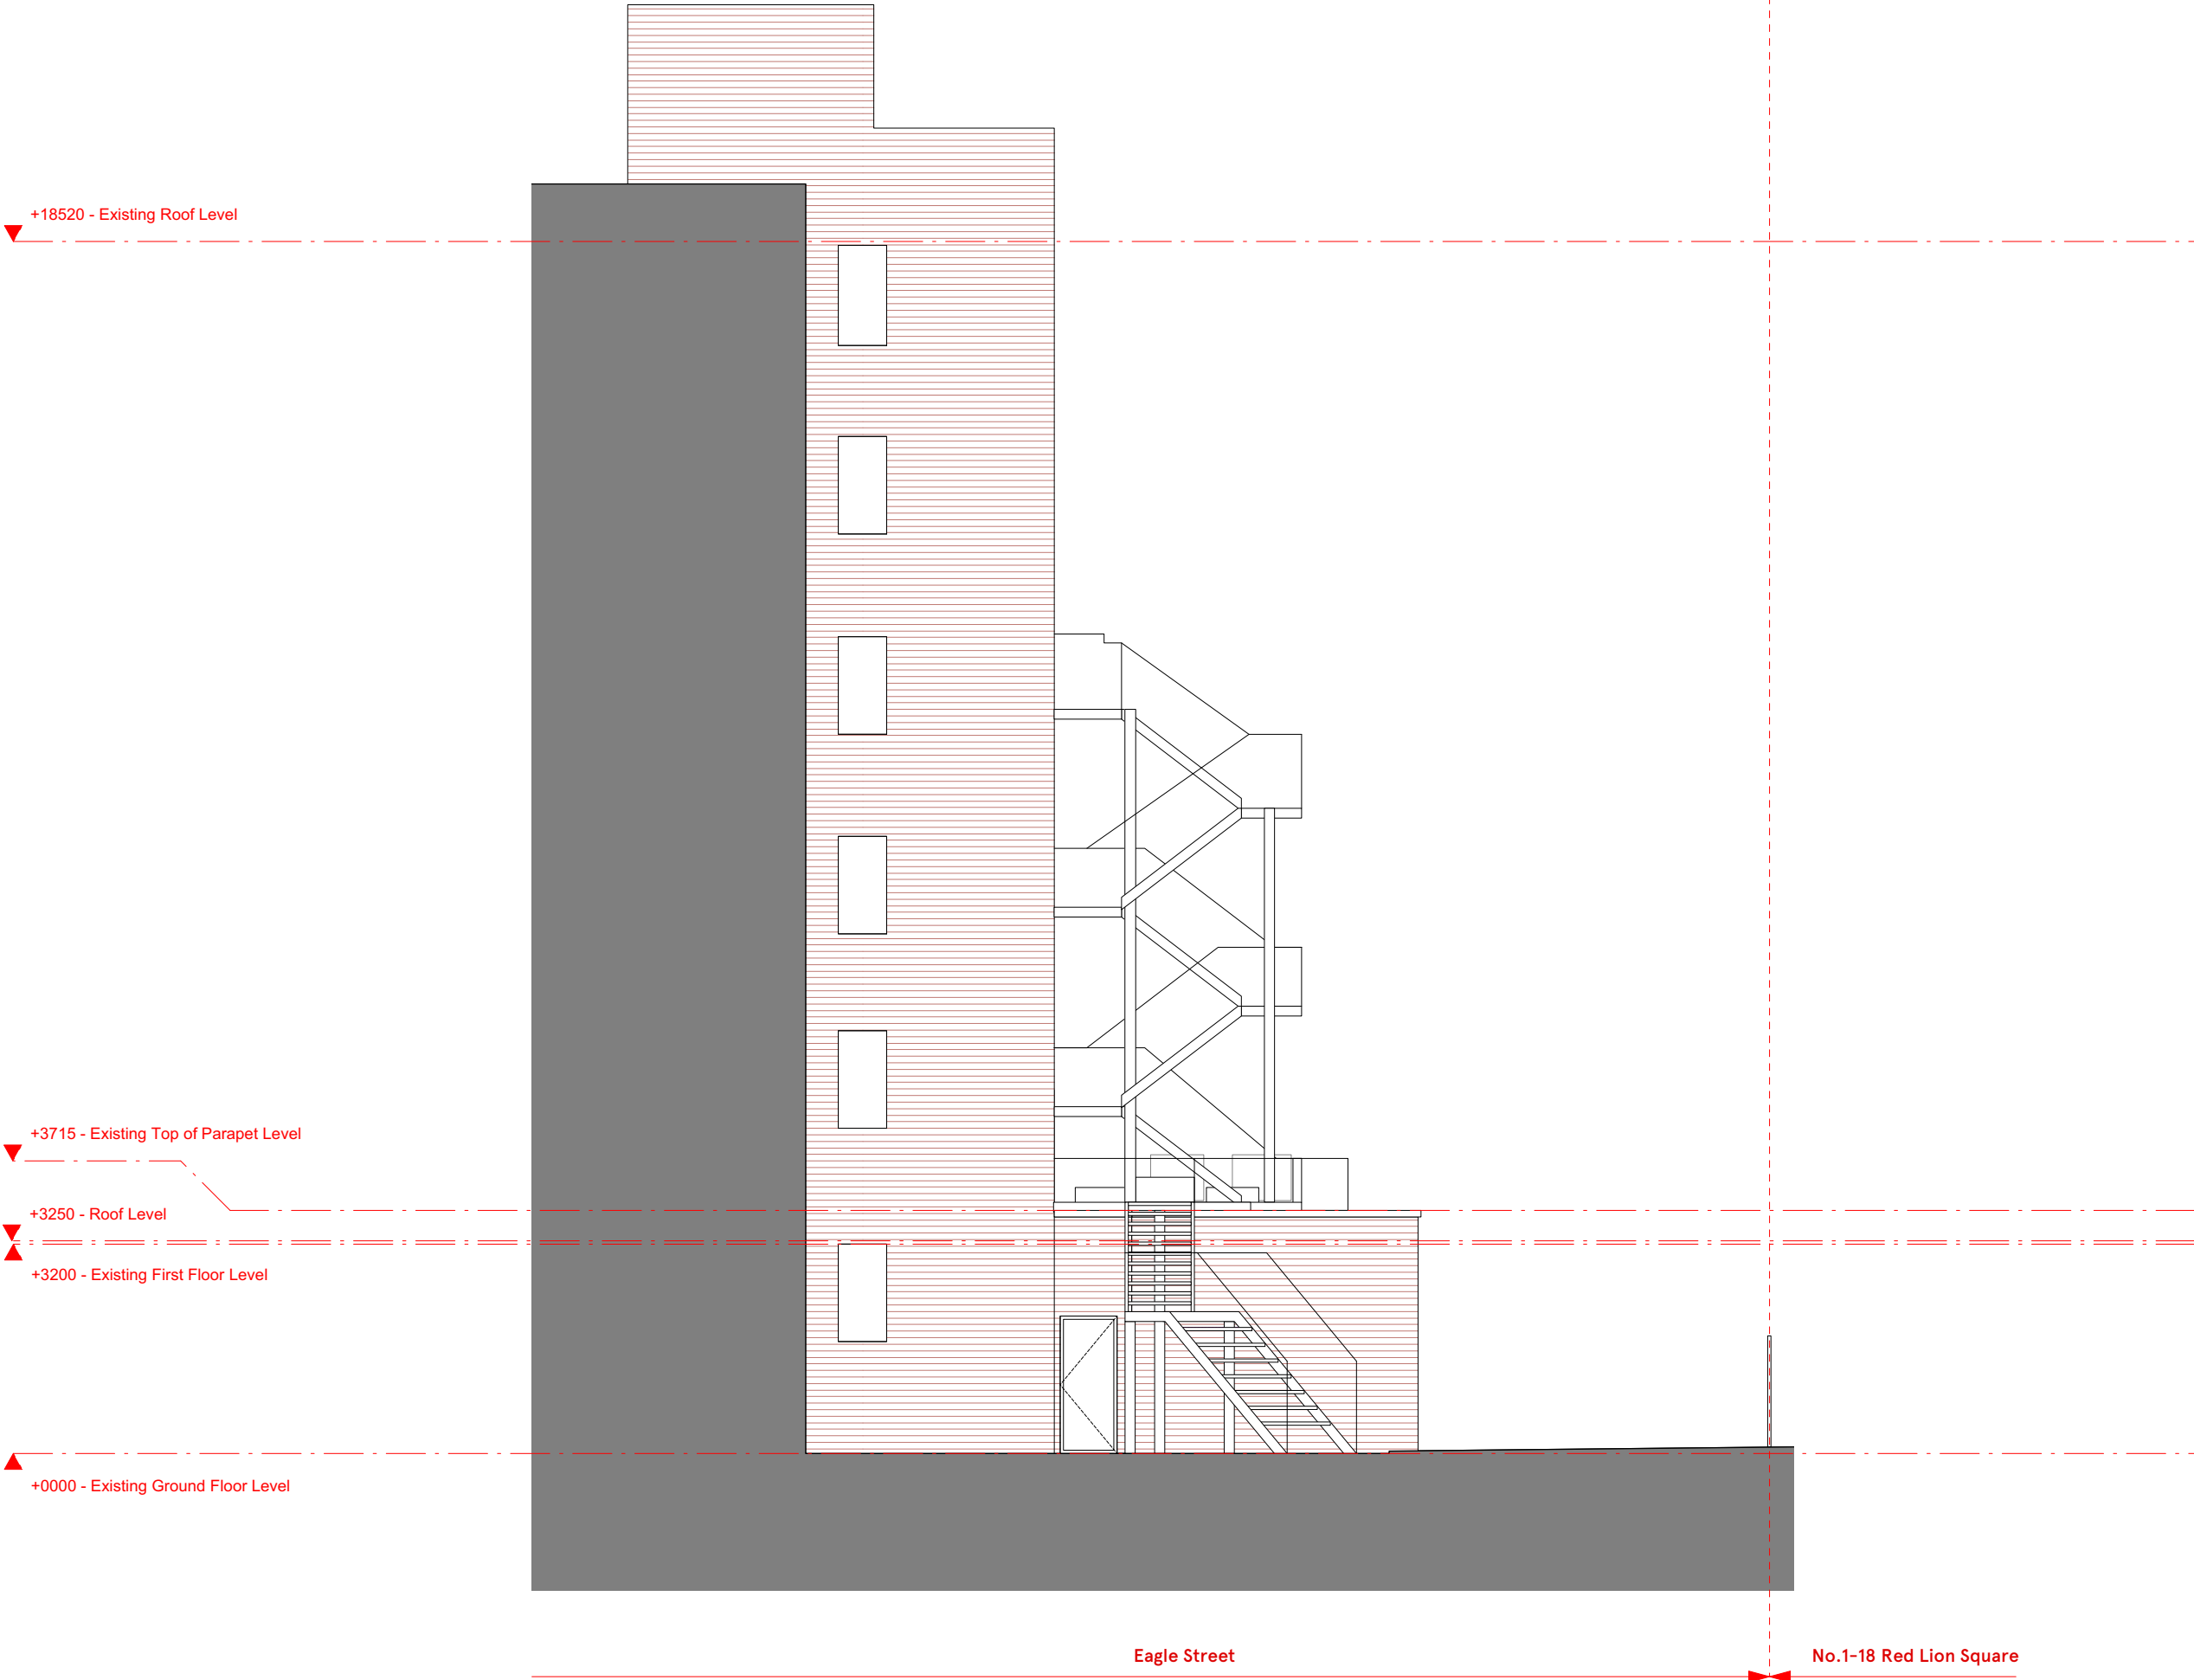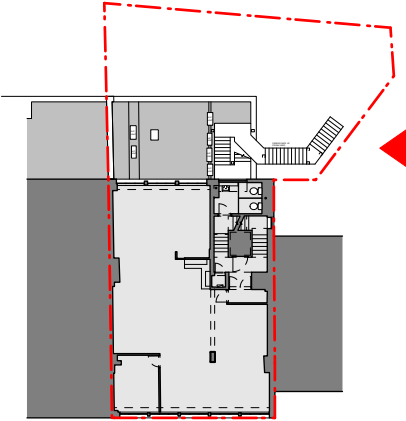 


Issue/Revision 1	Date 1	Rev 1
Hayhurst & Co Architects 26 Fournier Street, London, E1 6QE +44 (0) 20 7247 4028 mail@hayhurstand.co.uk www.hayhurstand.co.uk		
Project:	Works to Rear	
Address:	39-40 Eagle Street, London, WC1R 4TH	
Subject:	Existing - East Elevation	
Date:	07/09/2022	
Scale:	1:200	
Original size:	A3	
Drawing no:	304 A021	00

PLANNING ISSUE

Check all dimensions on site. Do not scale off drawings without prior consultation. Any discrepancies to be reported to architects before execution of relevant works. This drawing has been produced for OR Media for the works at 39-40 Eagle Street, London, WC1R 4TH and for that application alone and is not intended for use by any other person or for any other purpose. Drawings remain copyright of Hayhurst and Co. and may not be reproduced without written consent or licence.

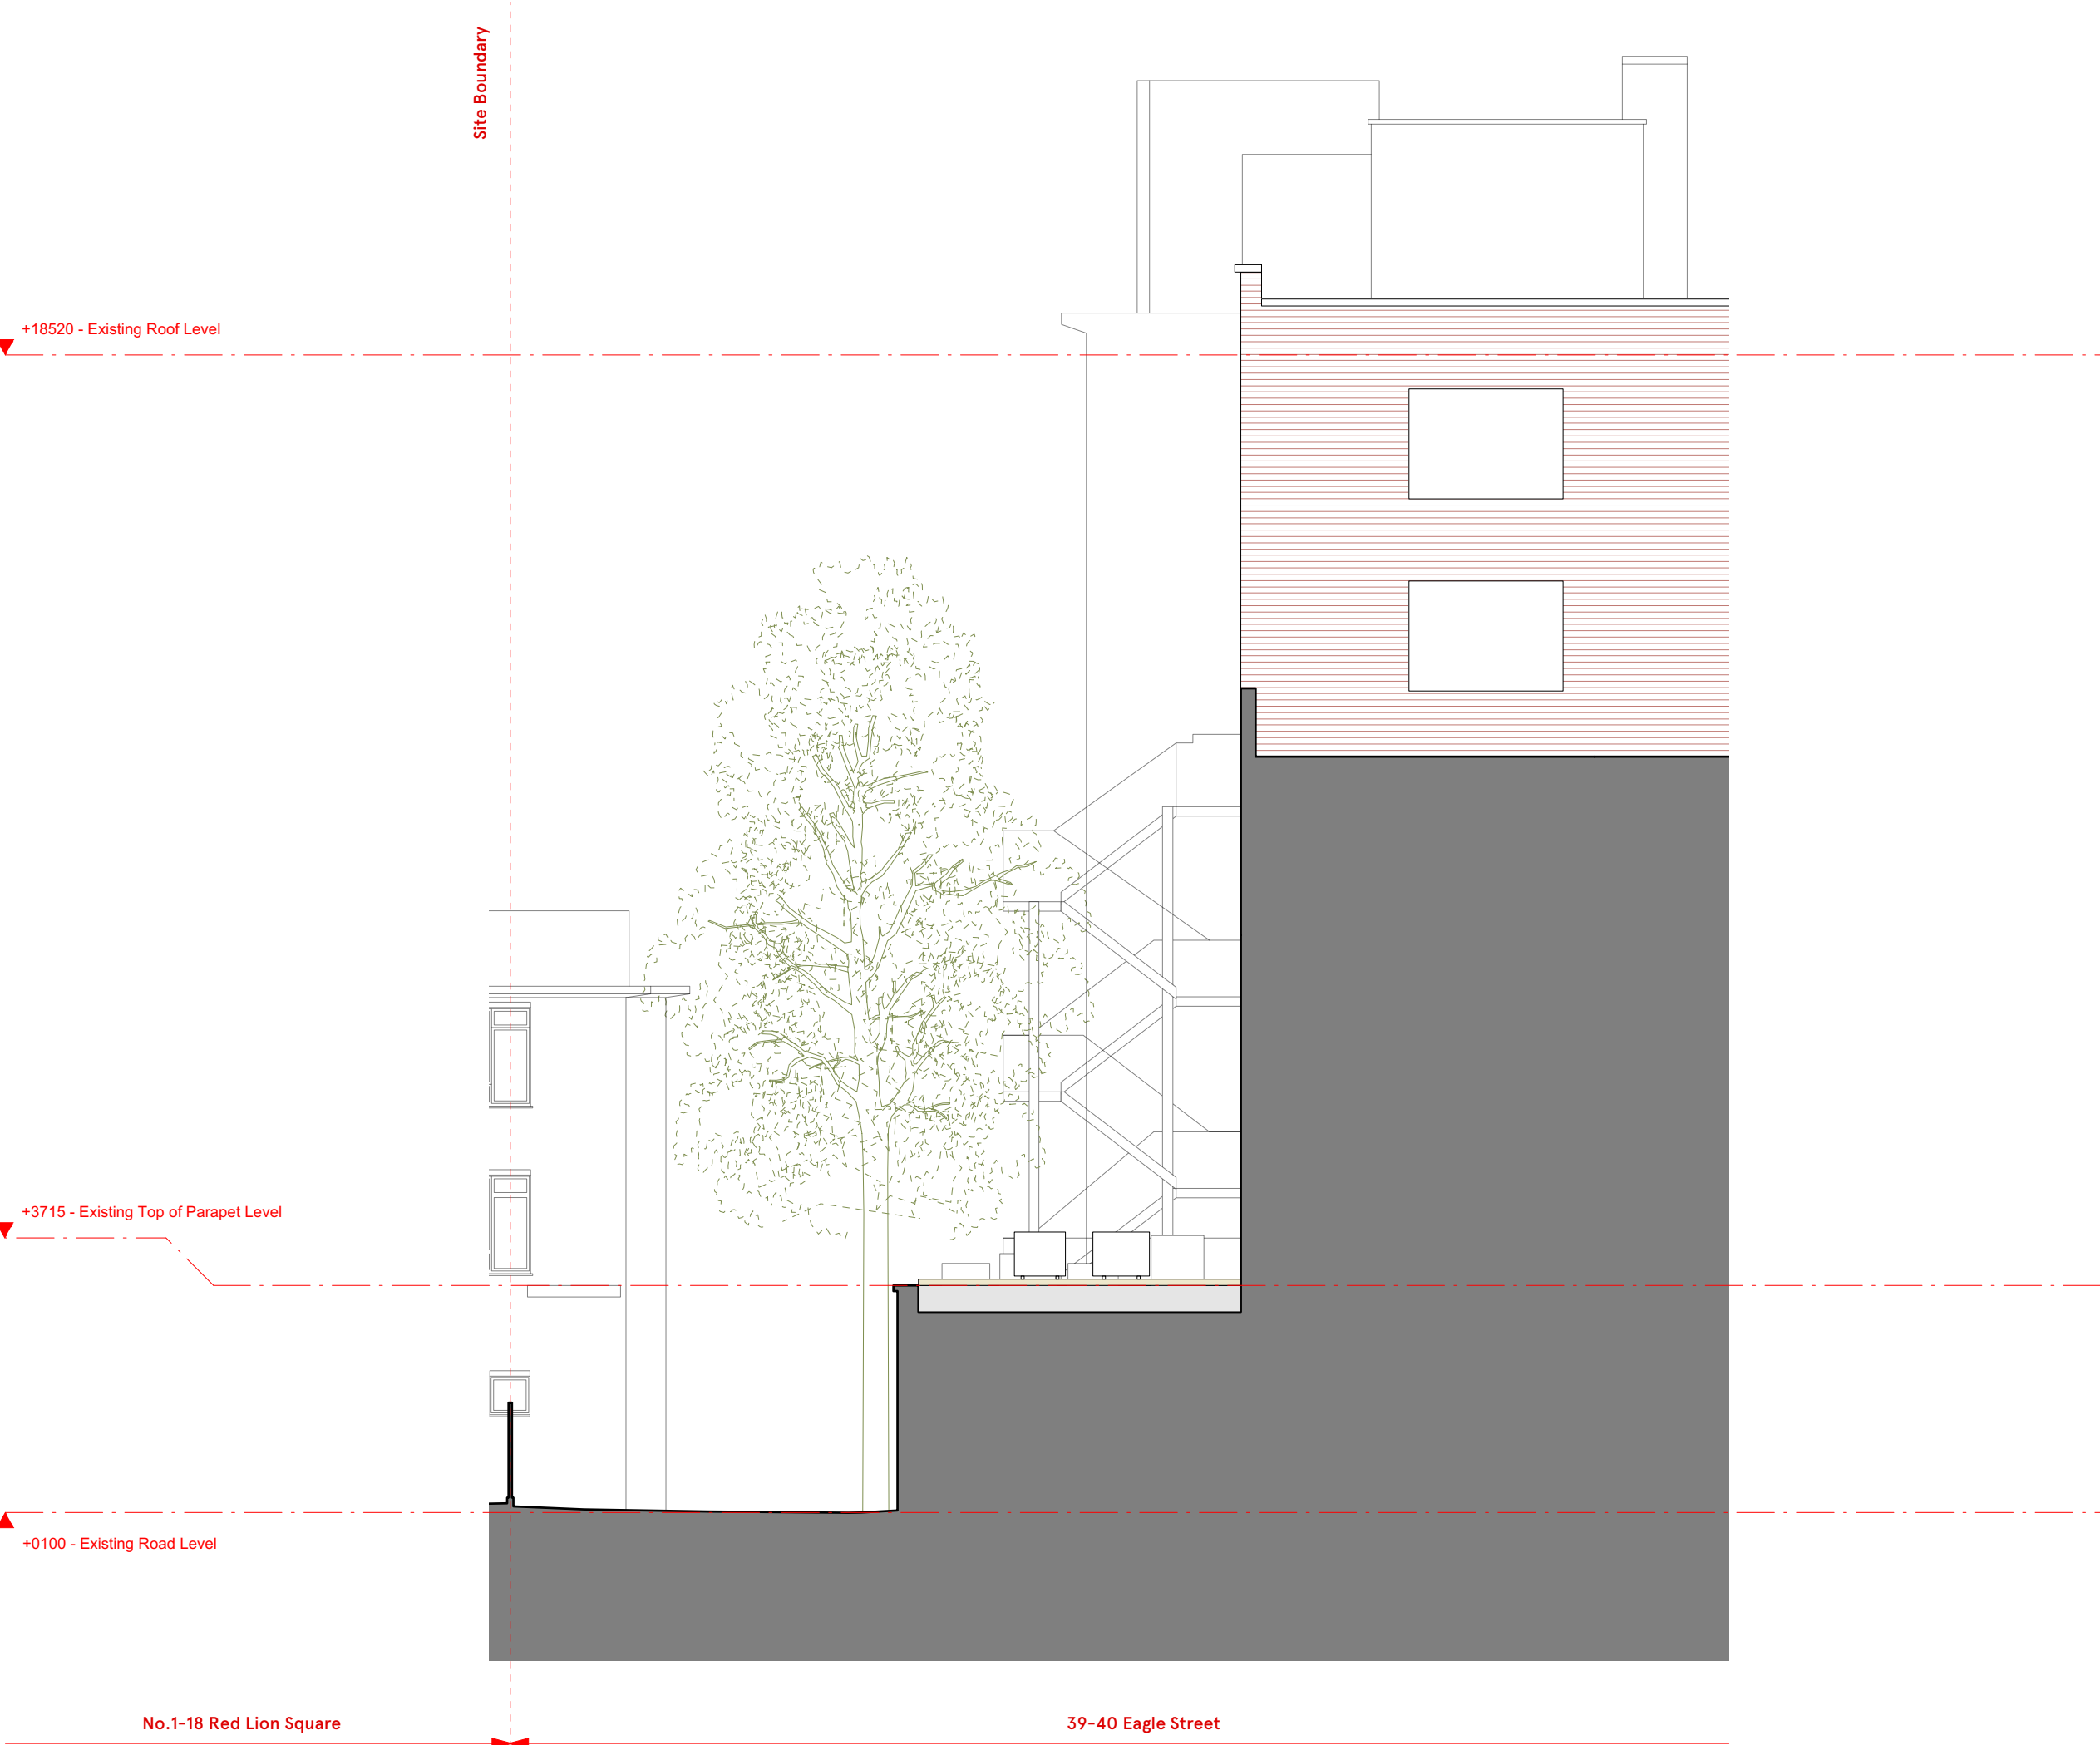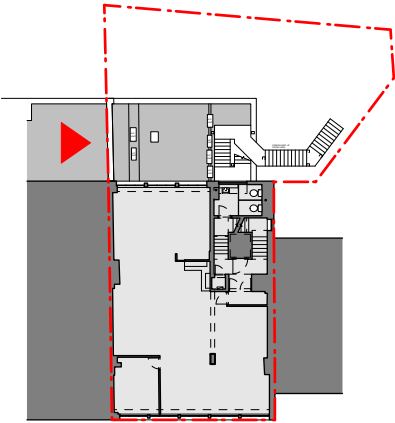
 


Issue/Revision 1	Date 1	Rev 1
Hayhurst & Co Architects 26 Fournier Street, London, E1 6QE +44 (0) 20 7247 4028 mail@hayhurstand.co.uk www.hayhurstand.co.uk		
Project:	Works to Rear	
Address:	39-40 Eagle Street, London, WC1R 4TH	
Subject:	Existing - West Elevation	
Date:	07/09/2022	
Scale:	1:200	
Original size:	A3	
Drawing no:	305 A022 00	

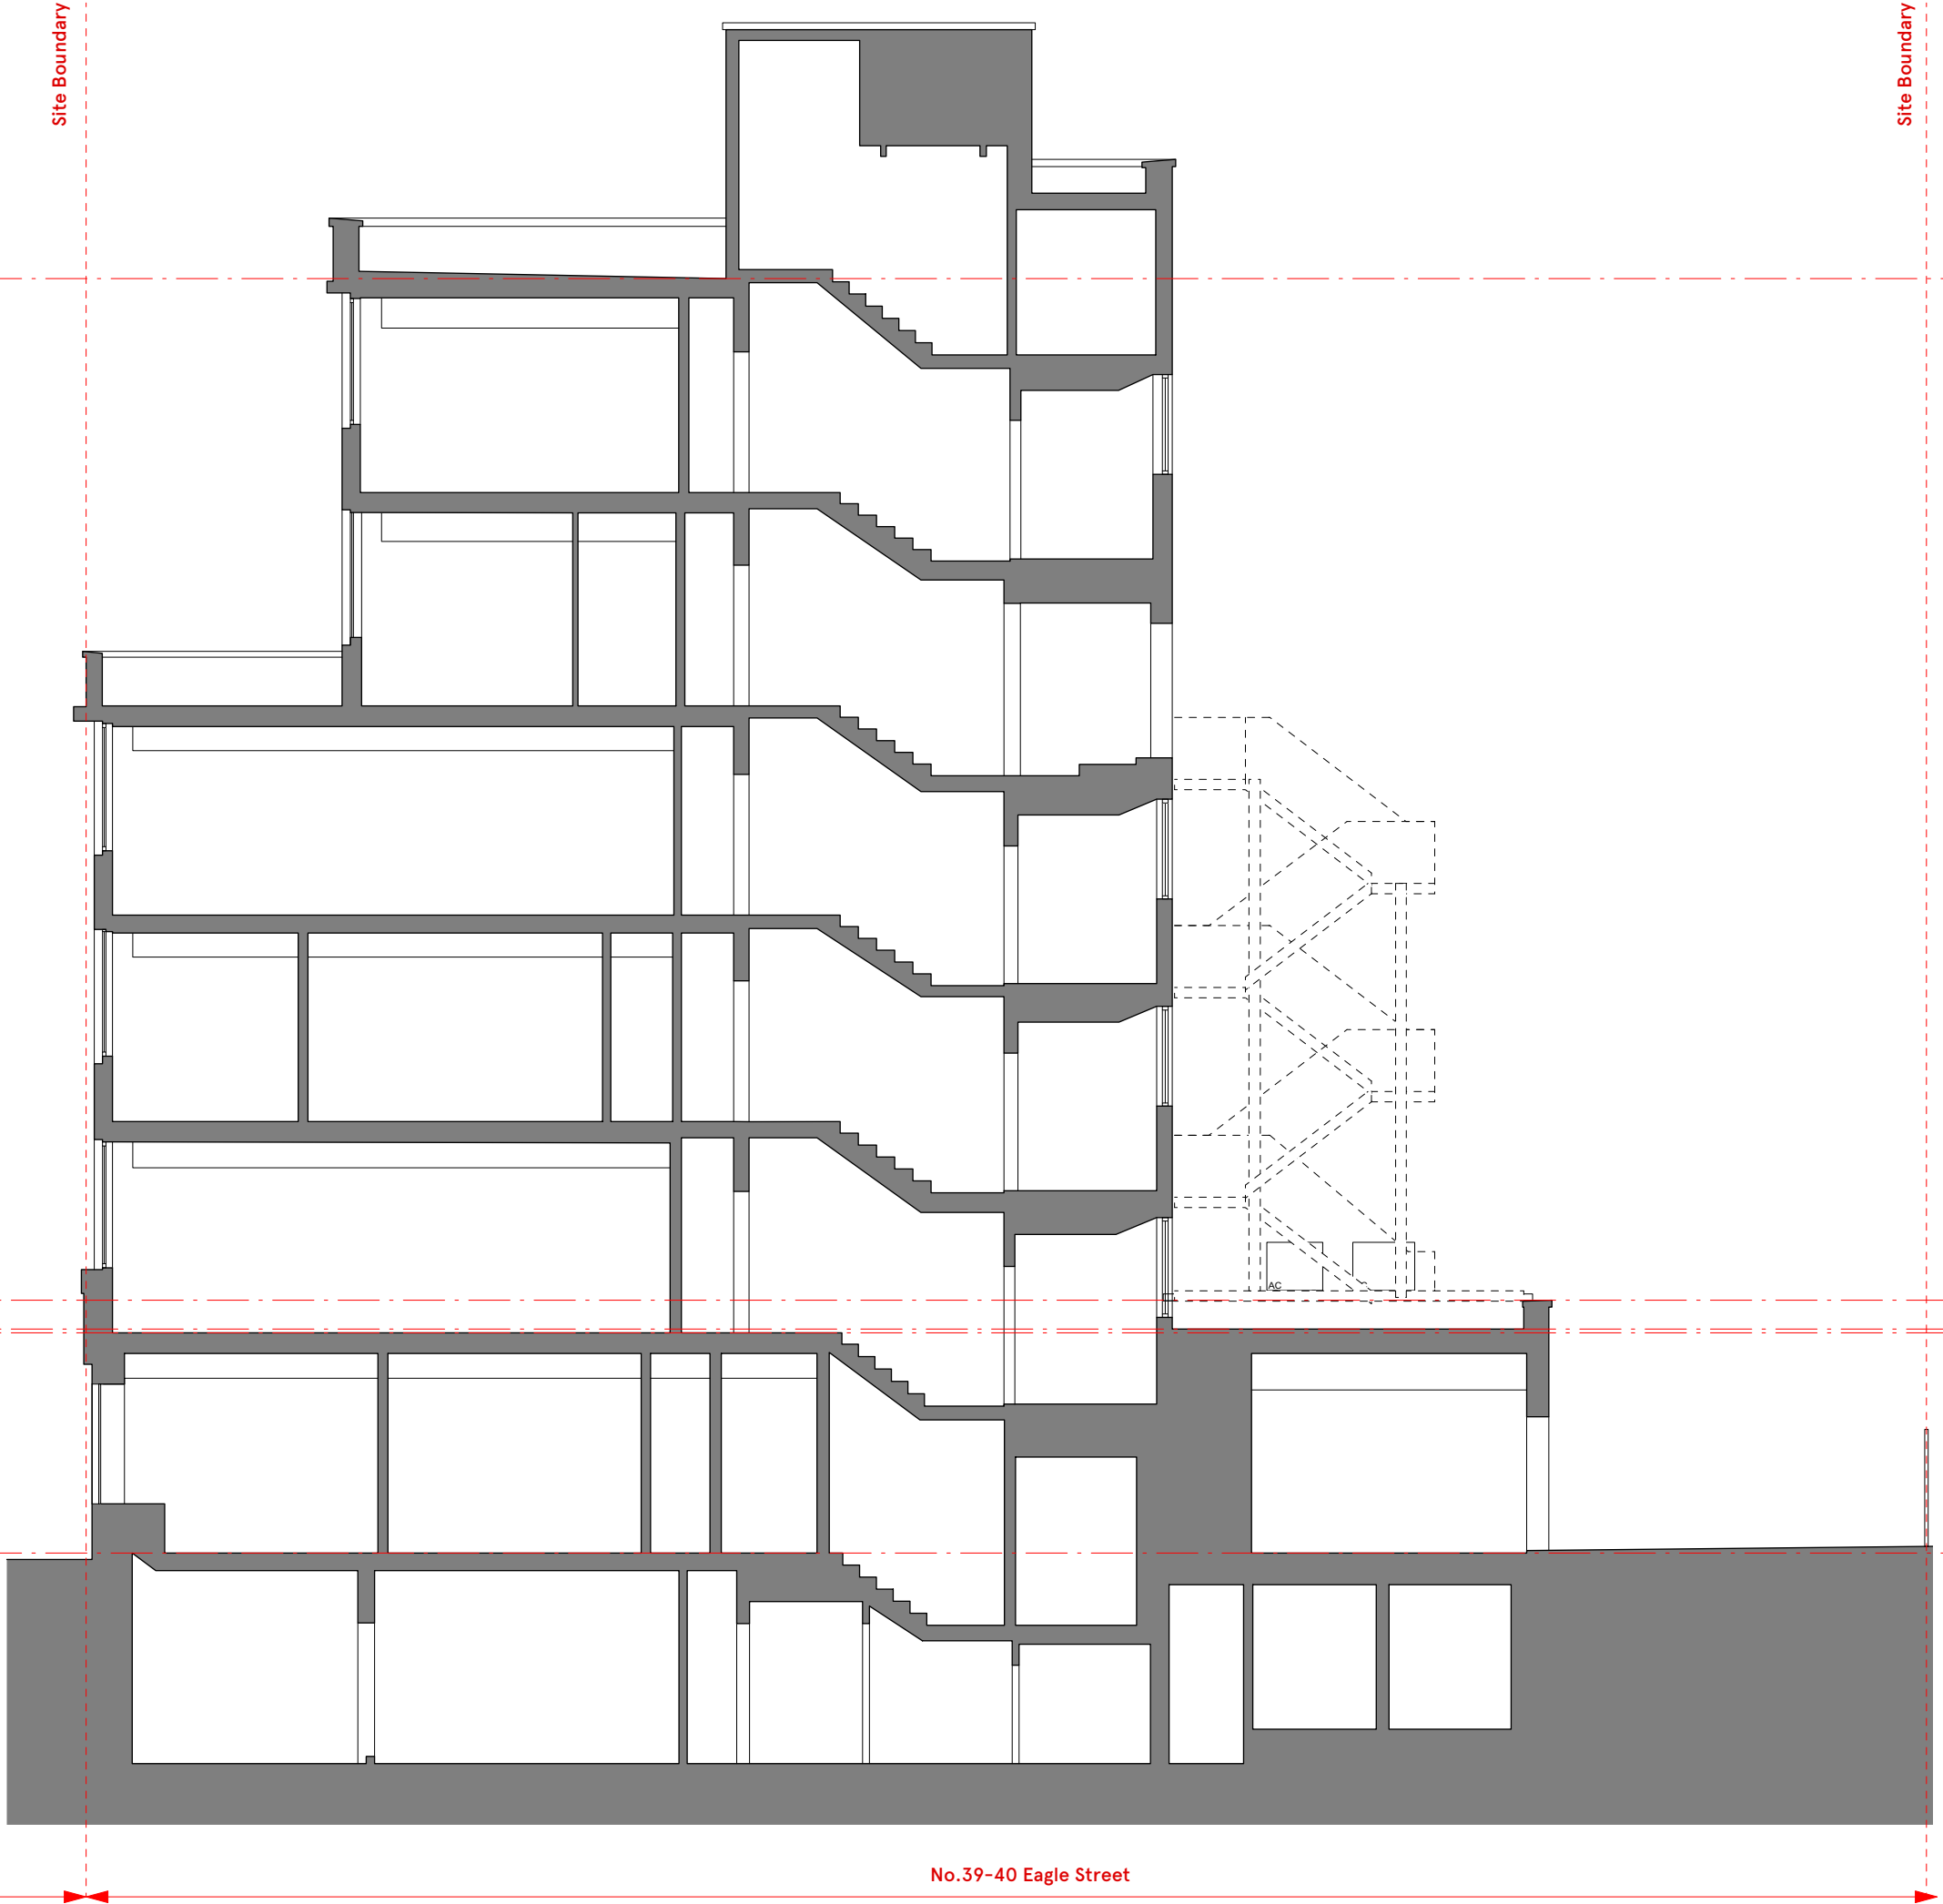

PLANNING ISSUE

Check all dimensions on site. Do not scale off drawings without prior consultation. Any discrepancies to be reported to architects before execution of relevant works. This drawing has been produced for OR Media for the works at 39-40 Eagle Street, London, WC1R 4TH and for that application alone and is not intended for use by any other person or for any other purpose. Drawings remain copyright of Hayhurst and Co. and may not be reproduced without written consent or licence.

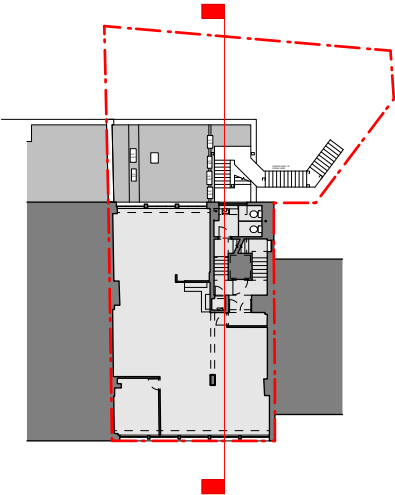 

Issue/Revision 1	Date 1	Rev 1
Hayhurst & Co Architects 26 Fournier Street, London, E1 6QE +44 (0) 20 7247 4028 mail@hayhurstand.co.uk www.hayhurstand.co.uk		
Project:	Works to Rear	
Address:	39-40 Eagle Street, London, WC1R 4TH	
Subject:	Existing - Section A	
Date:	07/09/2022	
Scale:	1:100	
Original size:	A3	
Drawing no:	304 A030 00	