



PLANNING ISSUE

Check all dimensions on site. Do not scale off drawings without prior consultation. Any discrepancies to be reported to architects before execution of relevant works. This drawing has been produced for OR Media for the works at 39-40 Eagle Street, London, WC1R 4TH and for that application alone and is not intended for use by any other person or for any other purpose. Drawings remain copyright of Hayhurst and Co. and may not be reproduced without written consent or licence.

 


Site boundary

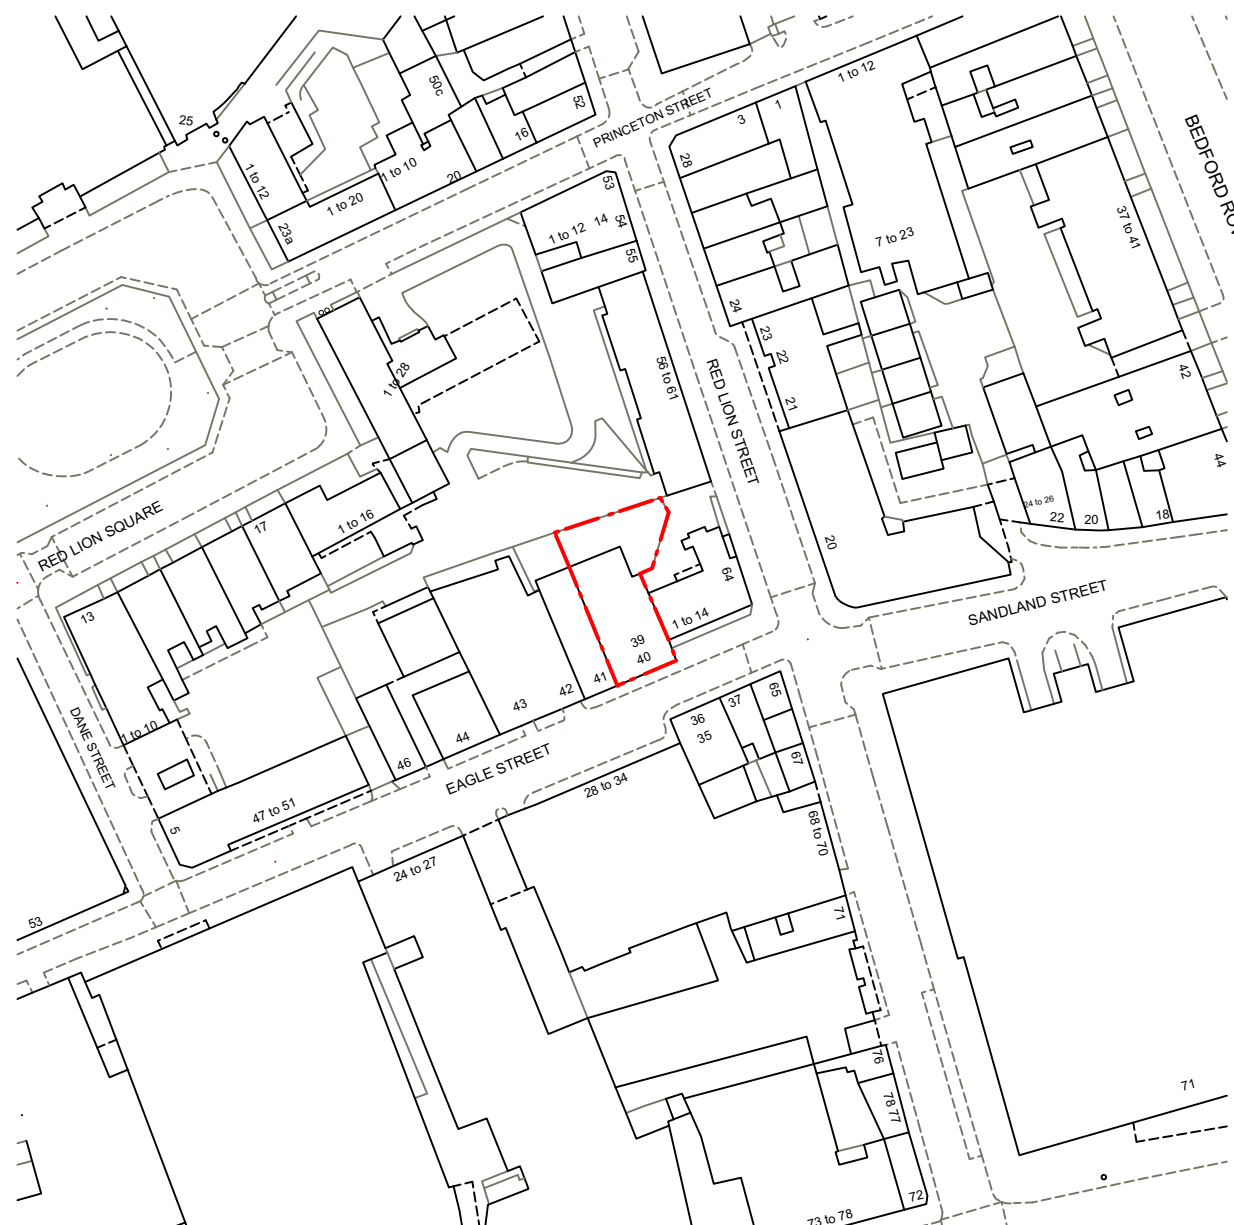

Issue/Revision 1 Date 1 Rev 1


Hayhurst & Co Architects
26 Fournier Street, London, E1 6QE
+44 (0) 20 7247 4028
mail@hayhurstand.co.uk
www.hayhurstand.co.uk

Project: **Works to Rear**
Address: **39-40 Eagle Street, London, WC1R 4TH**
Subject: **Existing - Site Plan**
Date: **07/09/2022**
Scale: **1:1250**
Original size: **A3**
Drawing no: **304 A001 00**

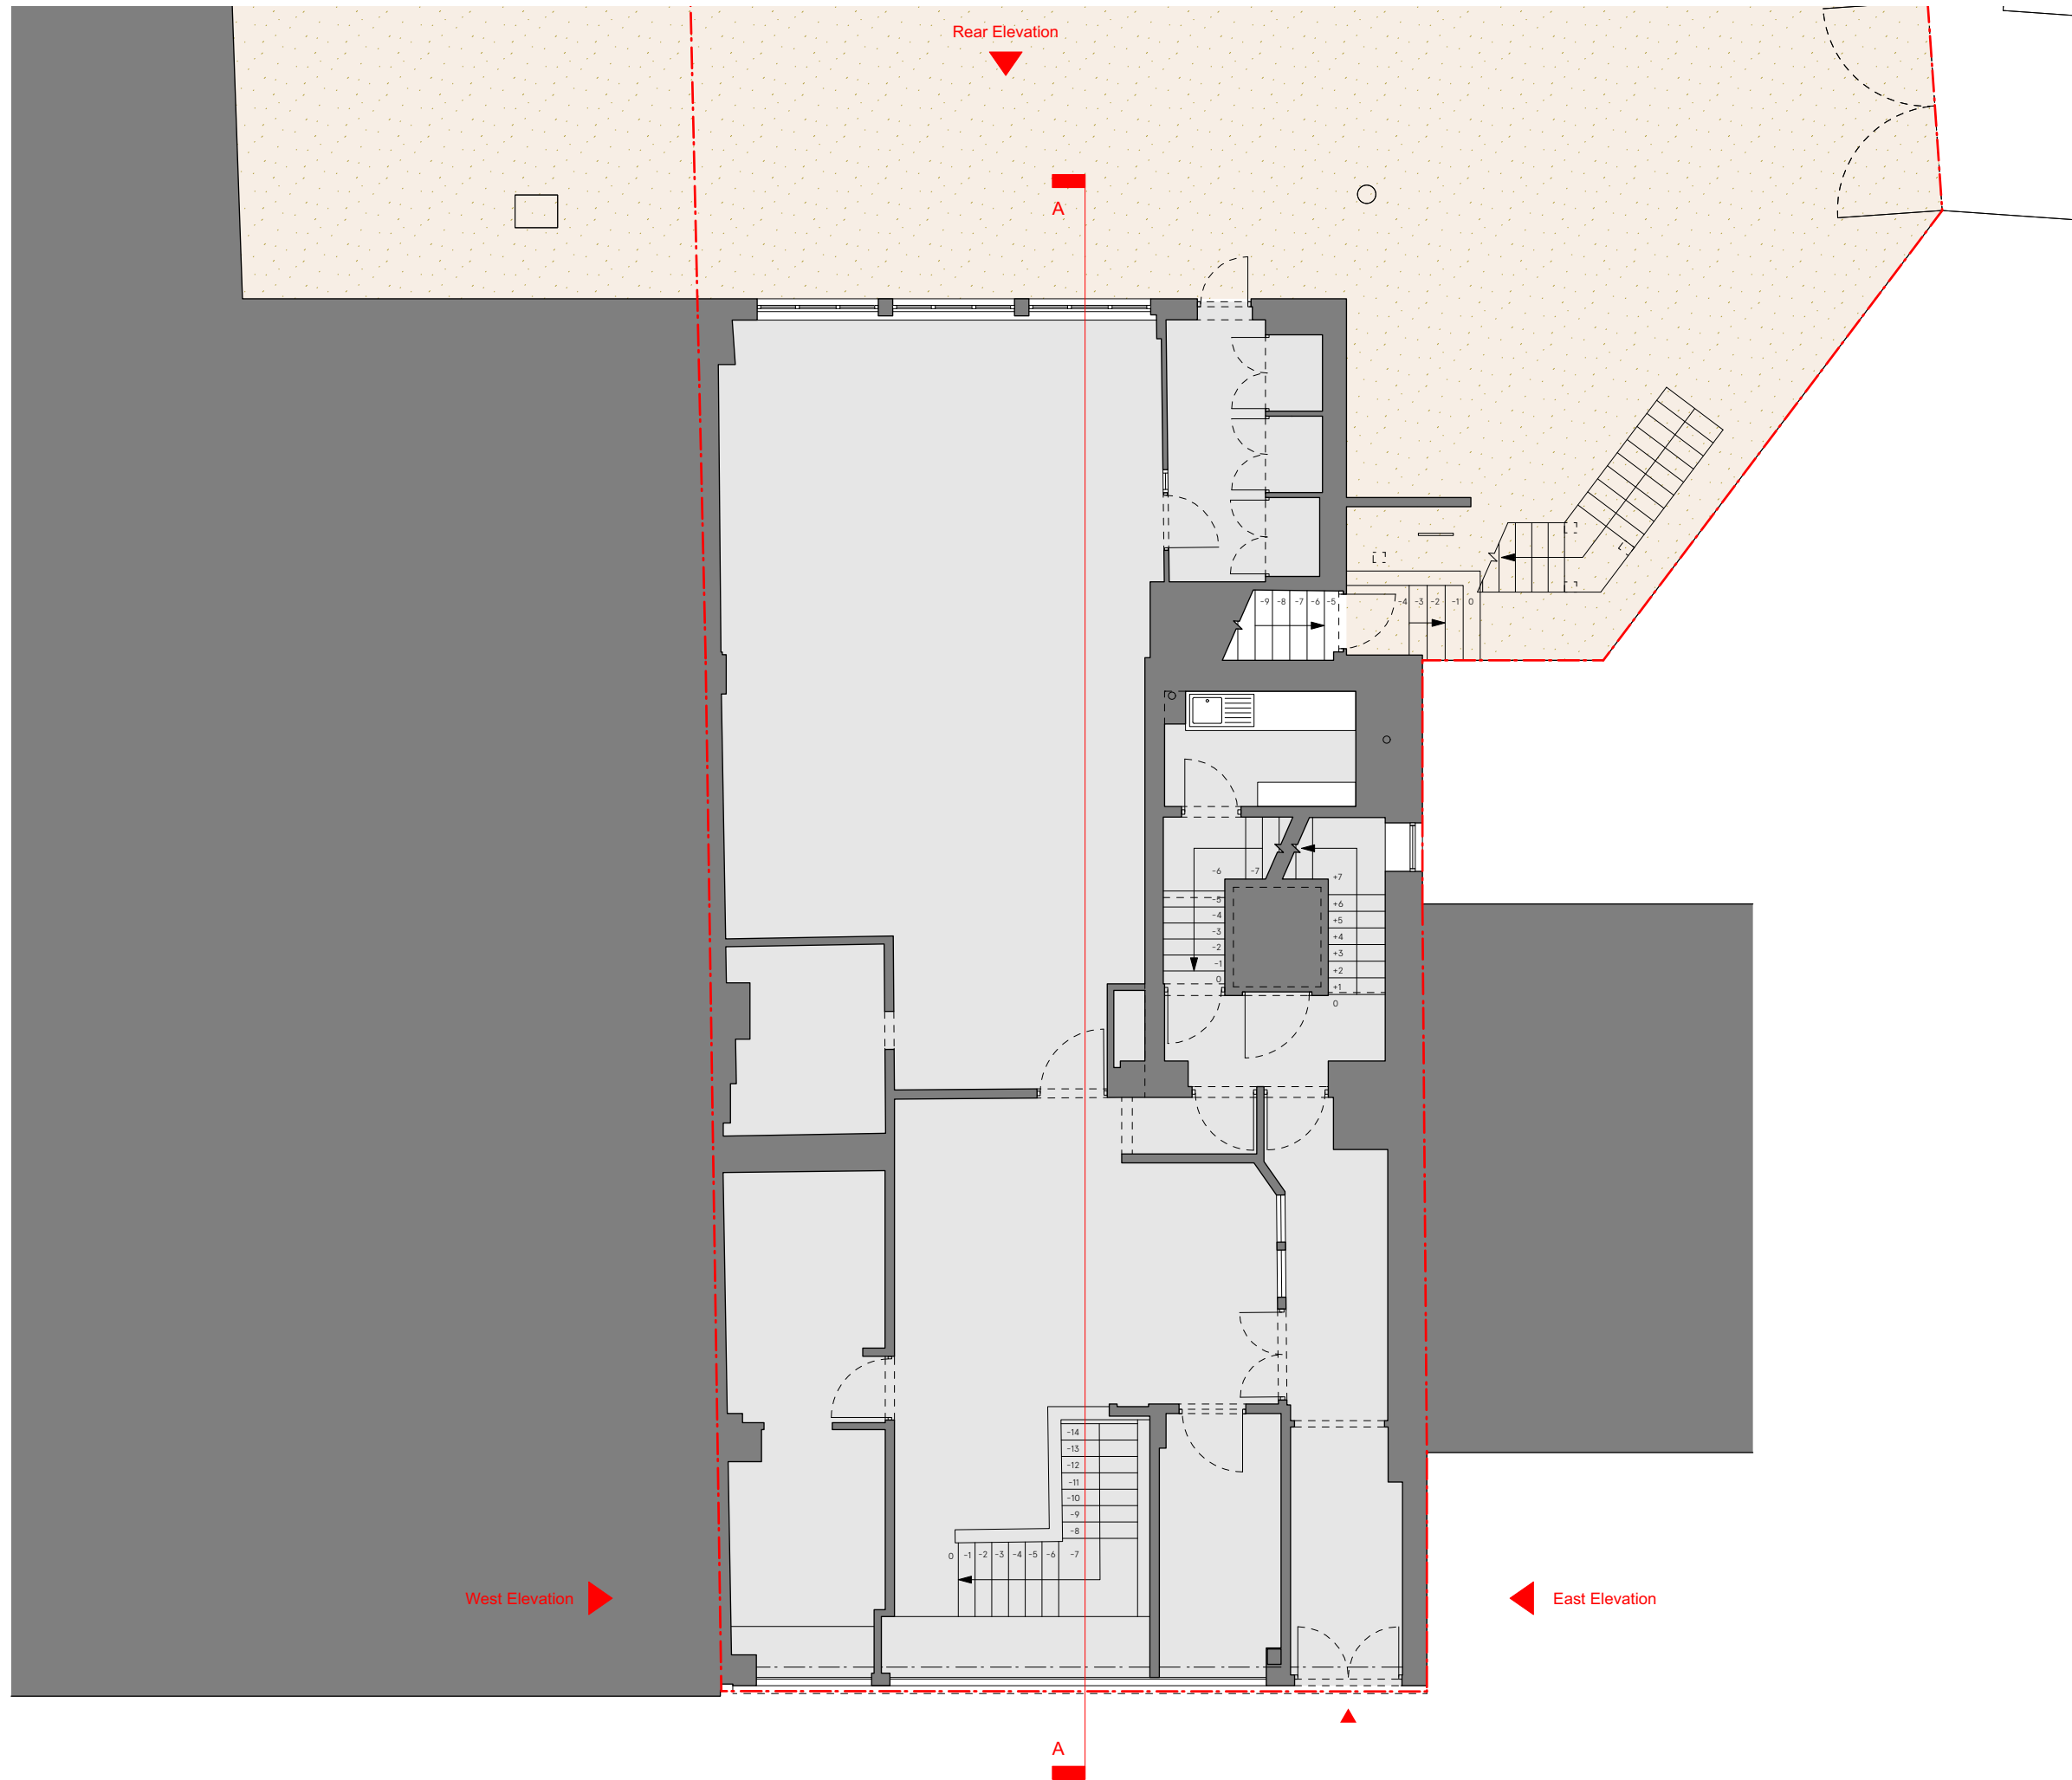

PLANNING ISSUE

Check all dimensions on site. Do not scale off drawings without prior consultation. Any discrepancies to be reported to architects before execution of relevant works. This drawing has been produced for OR Media for the works at 39-40 Eagle Street, London, WC1R 4TH and for that application alone and is not intended for use by any other person or for any other purpose. Drawings remain copyright of Hayhurst and Co. and may not be reproduced without written consent or licence.

 

Site boundary


Issue/Revision 1 Date 1 Rev 1

Hayhurst & Co Architects
 26 Fournier Street, London, E1 6QE
 +44 (0) 20 7247 4028
 mail@hayhurstand.co.uk
 www.hayhurstand.co.uk


Project: **Works to Rear**
 Address: **39-40 Eagle Street, London, WC1R 4TH**
 Subject: **Existing - Ground Floor Plan**
 Date: **07/09/2022**
 Scale: **1:100**
 Original size: **A3**
 Drawing no: **304 A010 00**

PLANNING ISSUE

Check all dimensions on site. Do not scale off drawings without prior consultation. Any discrepancies to be reported to architects before execution of relevant works. This drawing has been produced for OR Media for the works at 39-40 Eagle Street, London, WC1R 4TH and for that application alone and is not intended for use by any other person or for any other purpose. Drawings remain copyright of Hayhurst and Co. and may not be reproduced without written consent or licence.

 

Site boundary

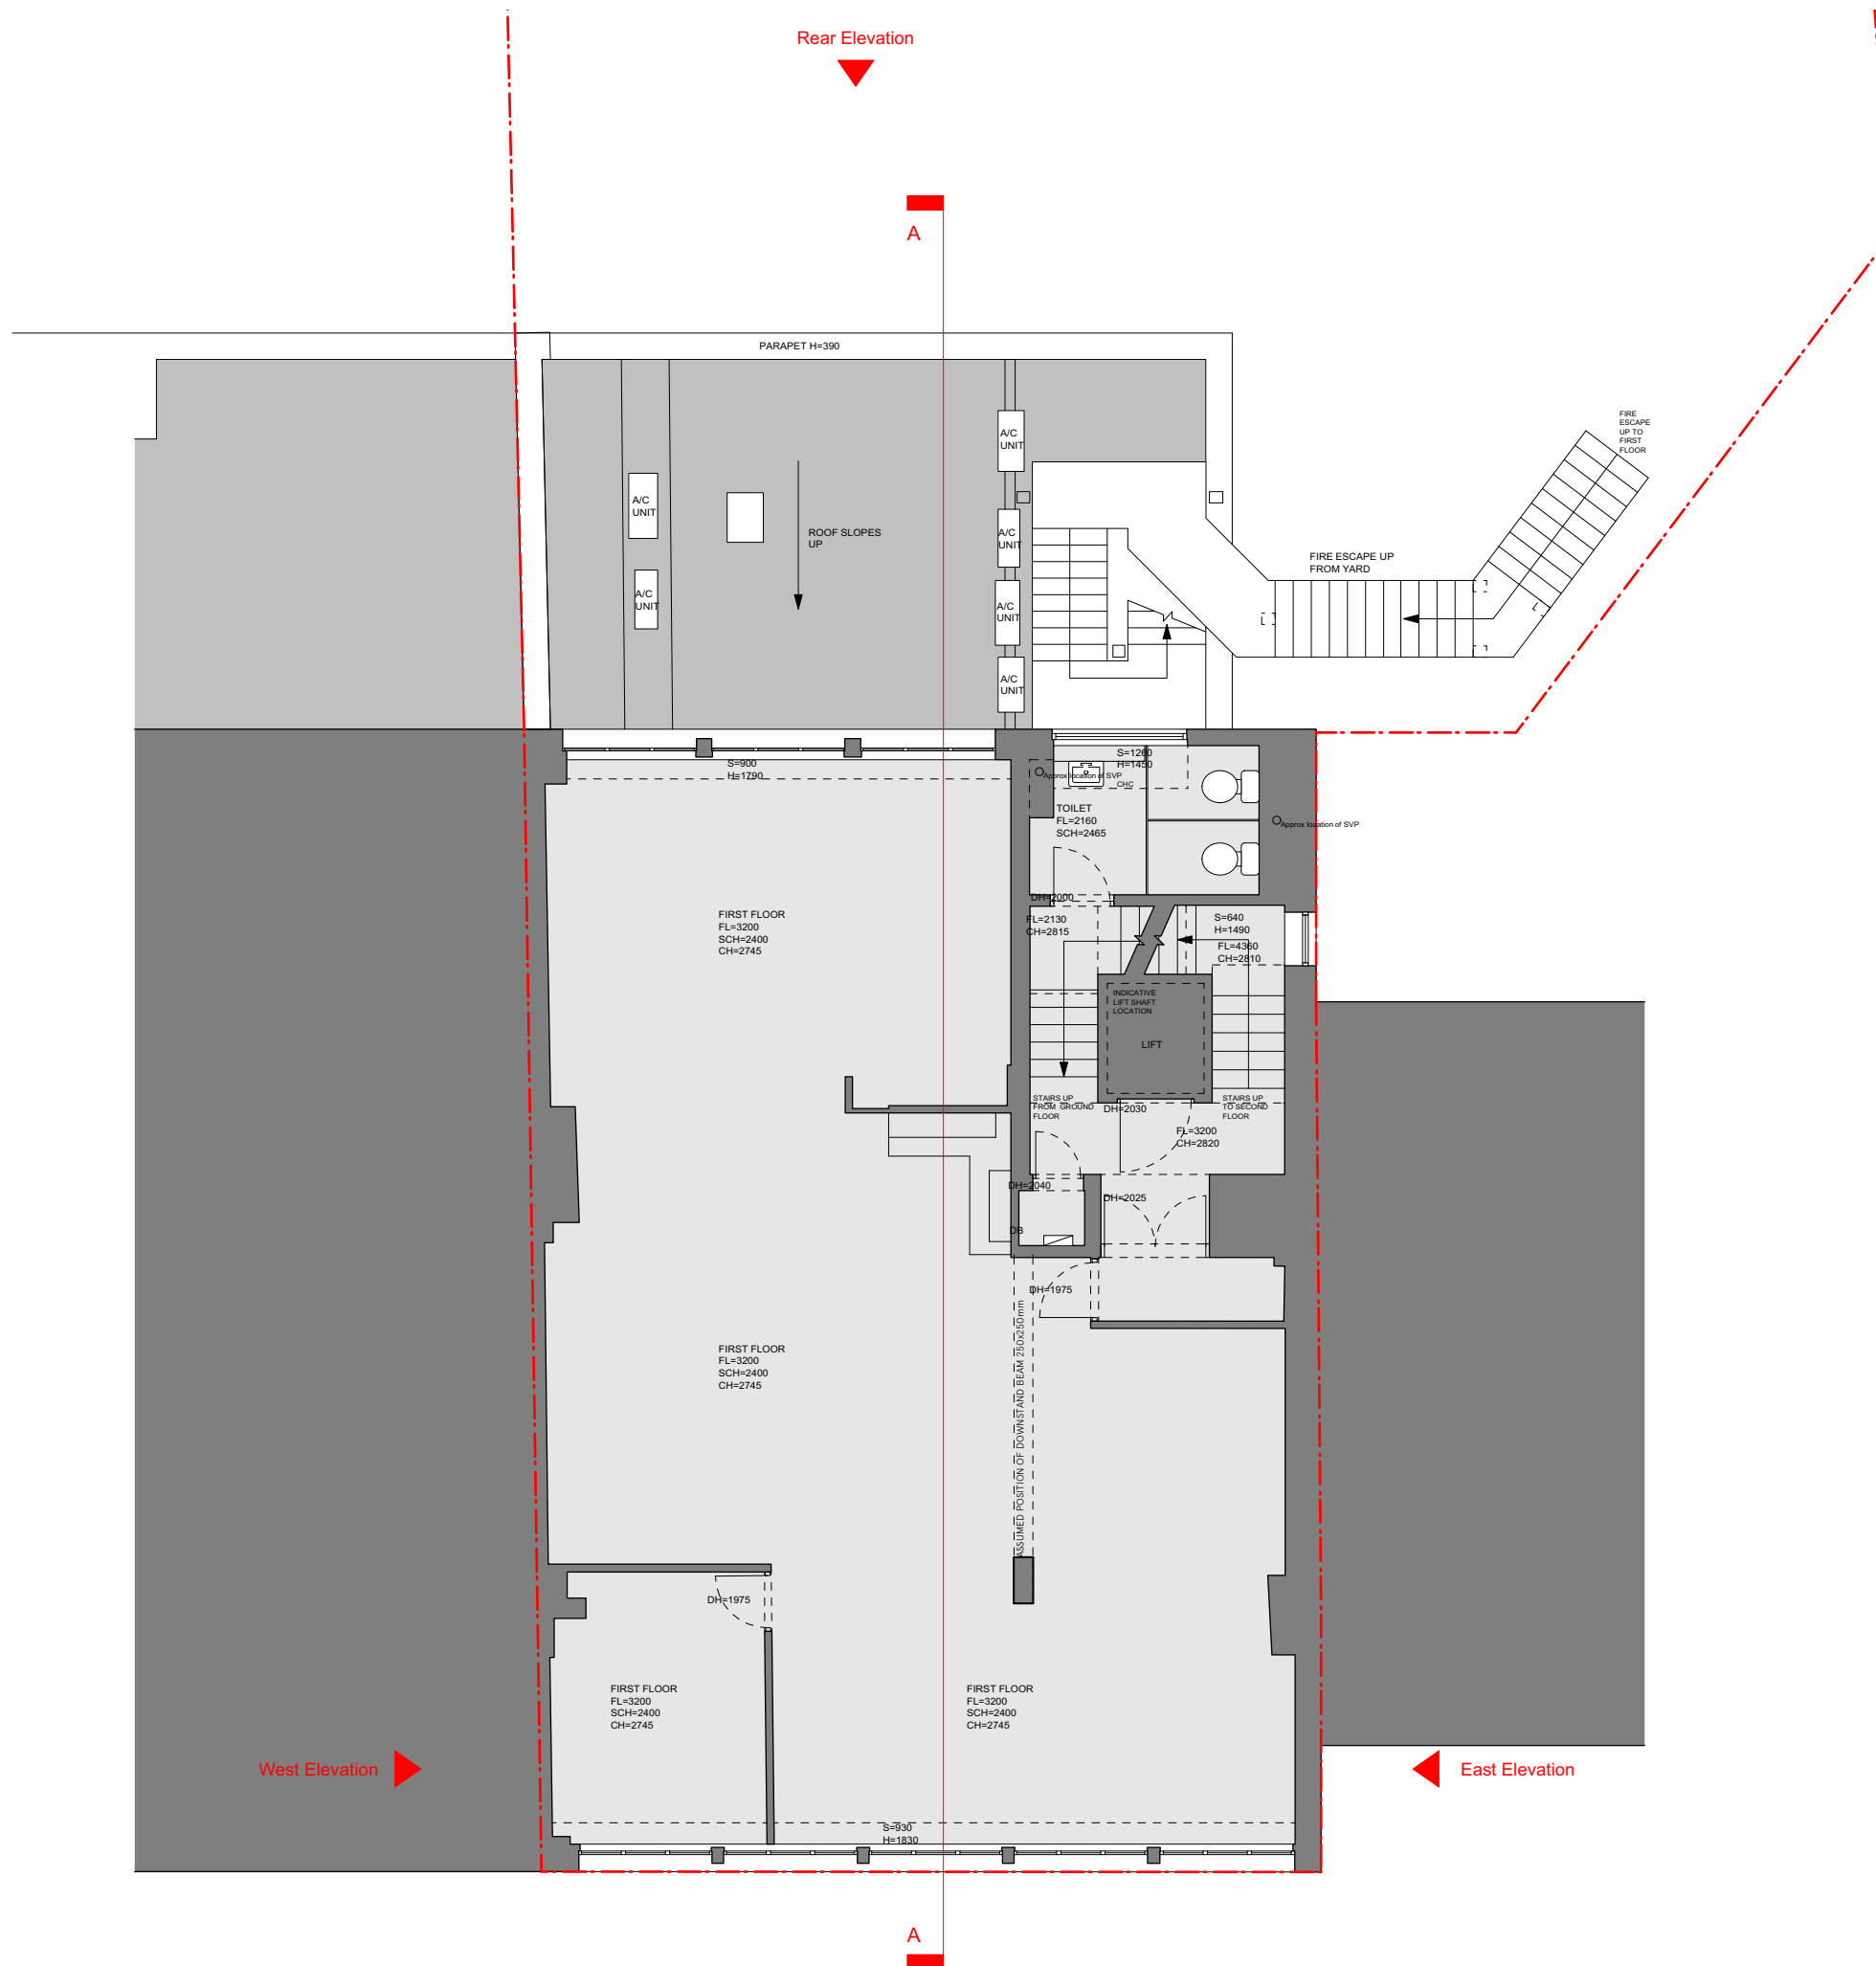


Issue/Revision 1 Date 1 Rev 1


Hayhurst & Co Architects 26 Fournier Street, London, E1 6QE +44 (0) 20 7247 4028 mail@hayhurstand.co.uk www.hayhurstand.co.uk	
Project:	Works to Rear
Address:	39-40 Eagle Street, London, WC1R 4TH
Subject:	Existing - First Floor Plan
Date:	07/09/2022
Scale:	1:100
Original size:	A3
Drawing no:	304 A011 00

PLANNING ISSUE

Check all dimensions on site. Do not scale off drawings without prior consultation. Any discrepancies to be reported to architects before execution of relevant works. This drawing has been produced for OR Media for the works at 39-40 Eagle Street, London, WC1R 4TH and for that application alone and is not intended for use by any other person or for any other purpose. Drawings remain copyright of Hayhurst and Co. and may not be reproduced without written consent or licence.

 

Site boundary

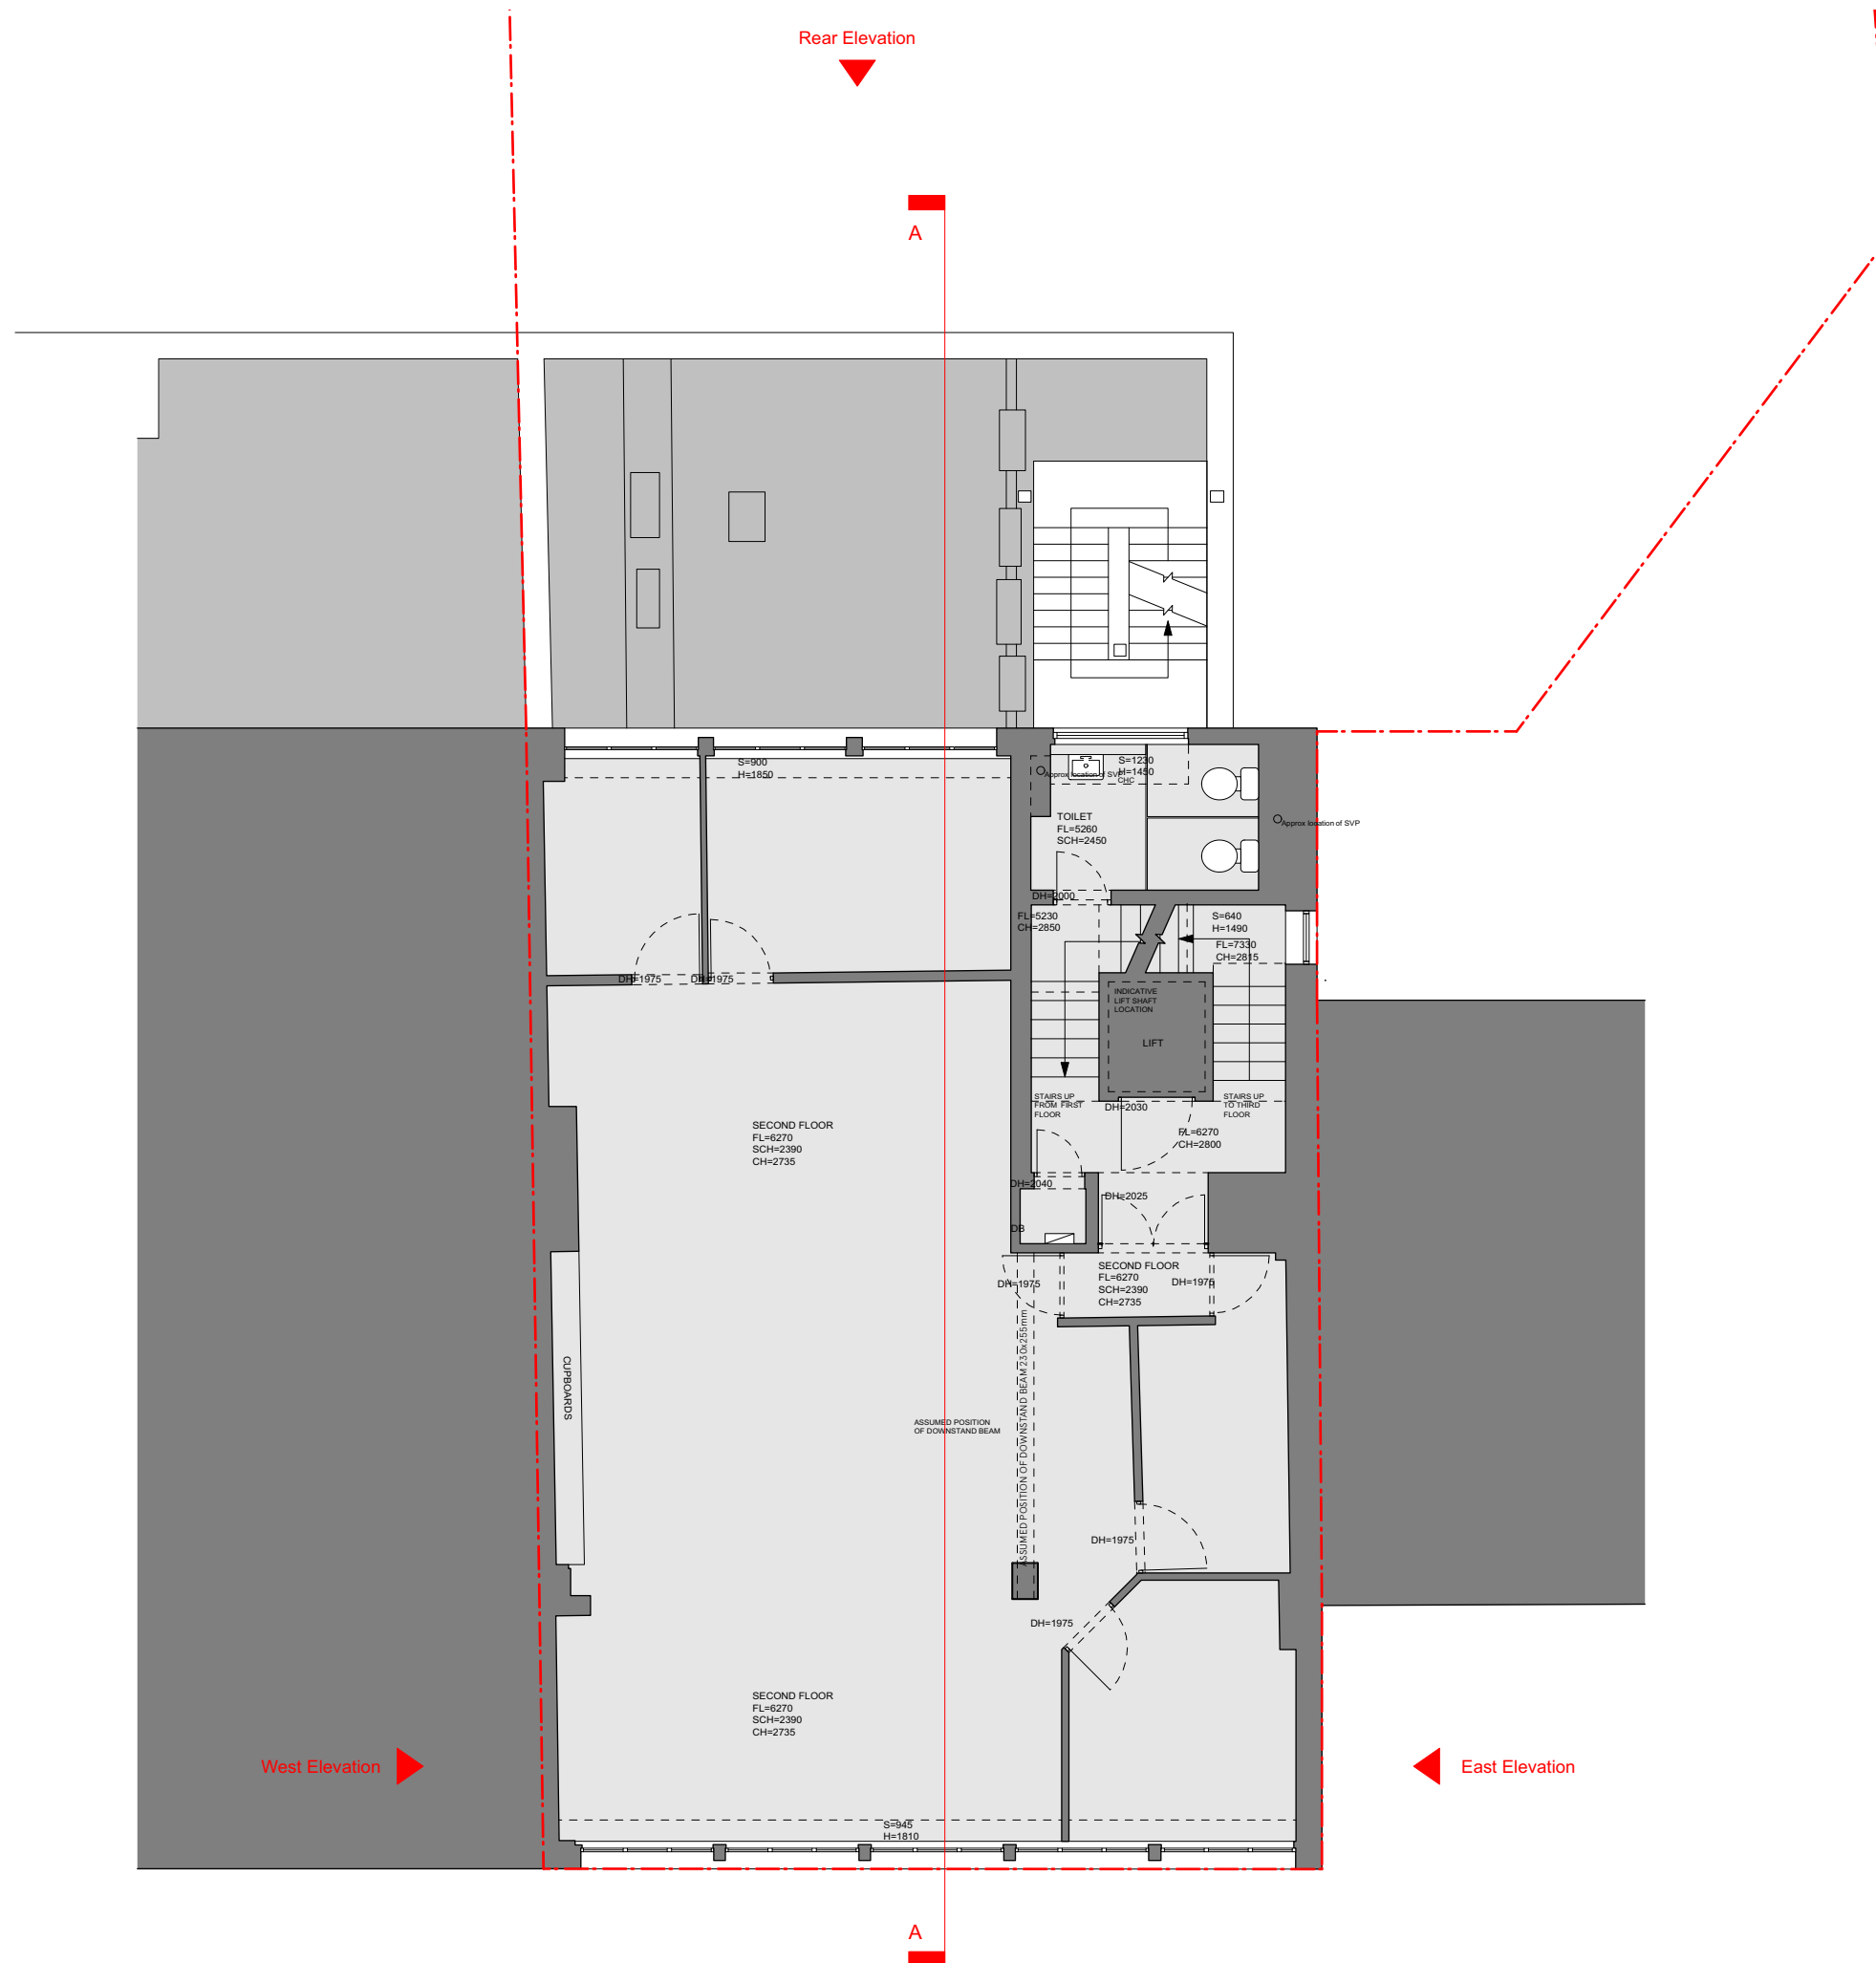

Issue/Revision 1 Date 1 Rev 1

Hayhurst & Co Architects
 26 Fournier Street, London, E1 6QE
 +44 (0) 20 7247 4028
 mail@hayhurstand.co.uk
 www.hayhurstand.co.uk

Project: **Works to Rear**
 Address: **39-40 Eagle Street, London, WC1R 4TH**
 Subject: **Existing - Second Floor Plan**

Date: **07/09/2022**


Scale: **1:100**

Original size: **A3**


Drawing no: **304 A012 00**

PLANNING ISSUE

Check all dimensions on site. Do not scale off drawings without prior consultation. Any discrepancies to be reported to architects before execution of relevant works. This drawing has been produced for OR Media for the works at 39-40 Eagle Street, London, WC1R 4TH and for that application alone and is not intended for use by any other person or for any other purpose. Drawings remain copyright of Hayhurst and Co. and may not be reproduced without written consent or licence.

 

Site boundary

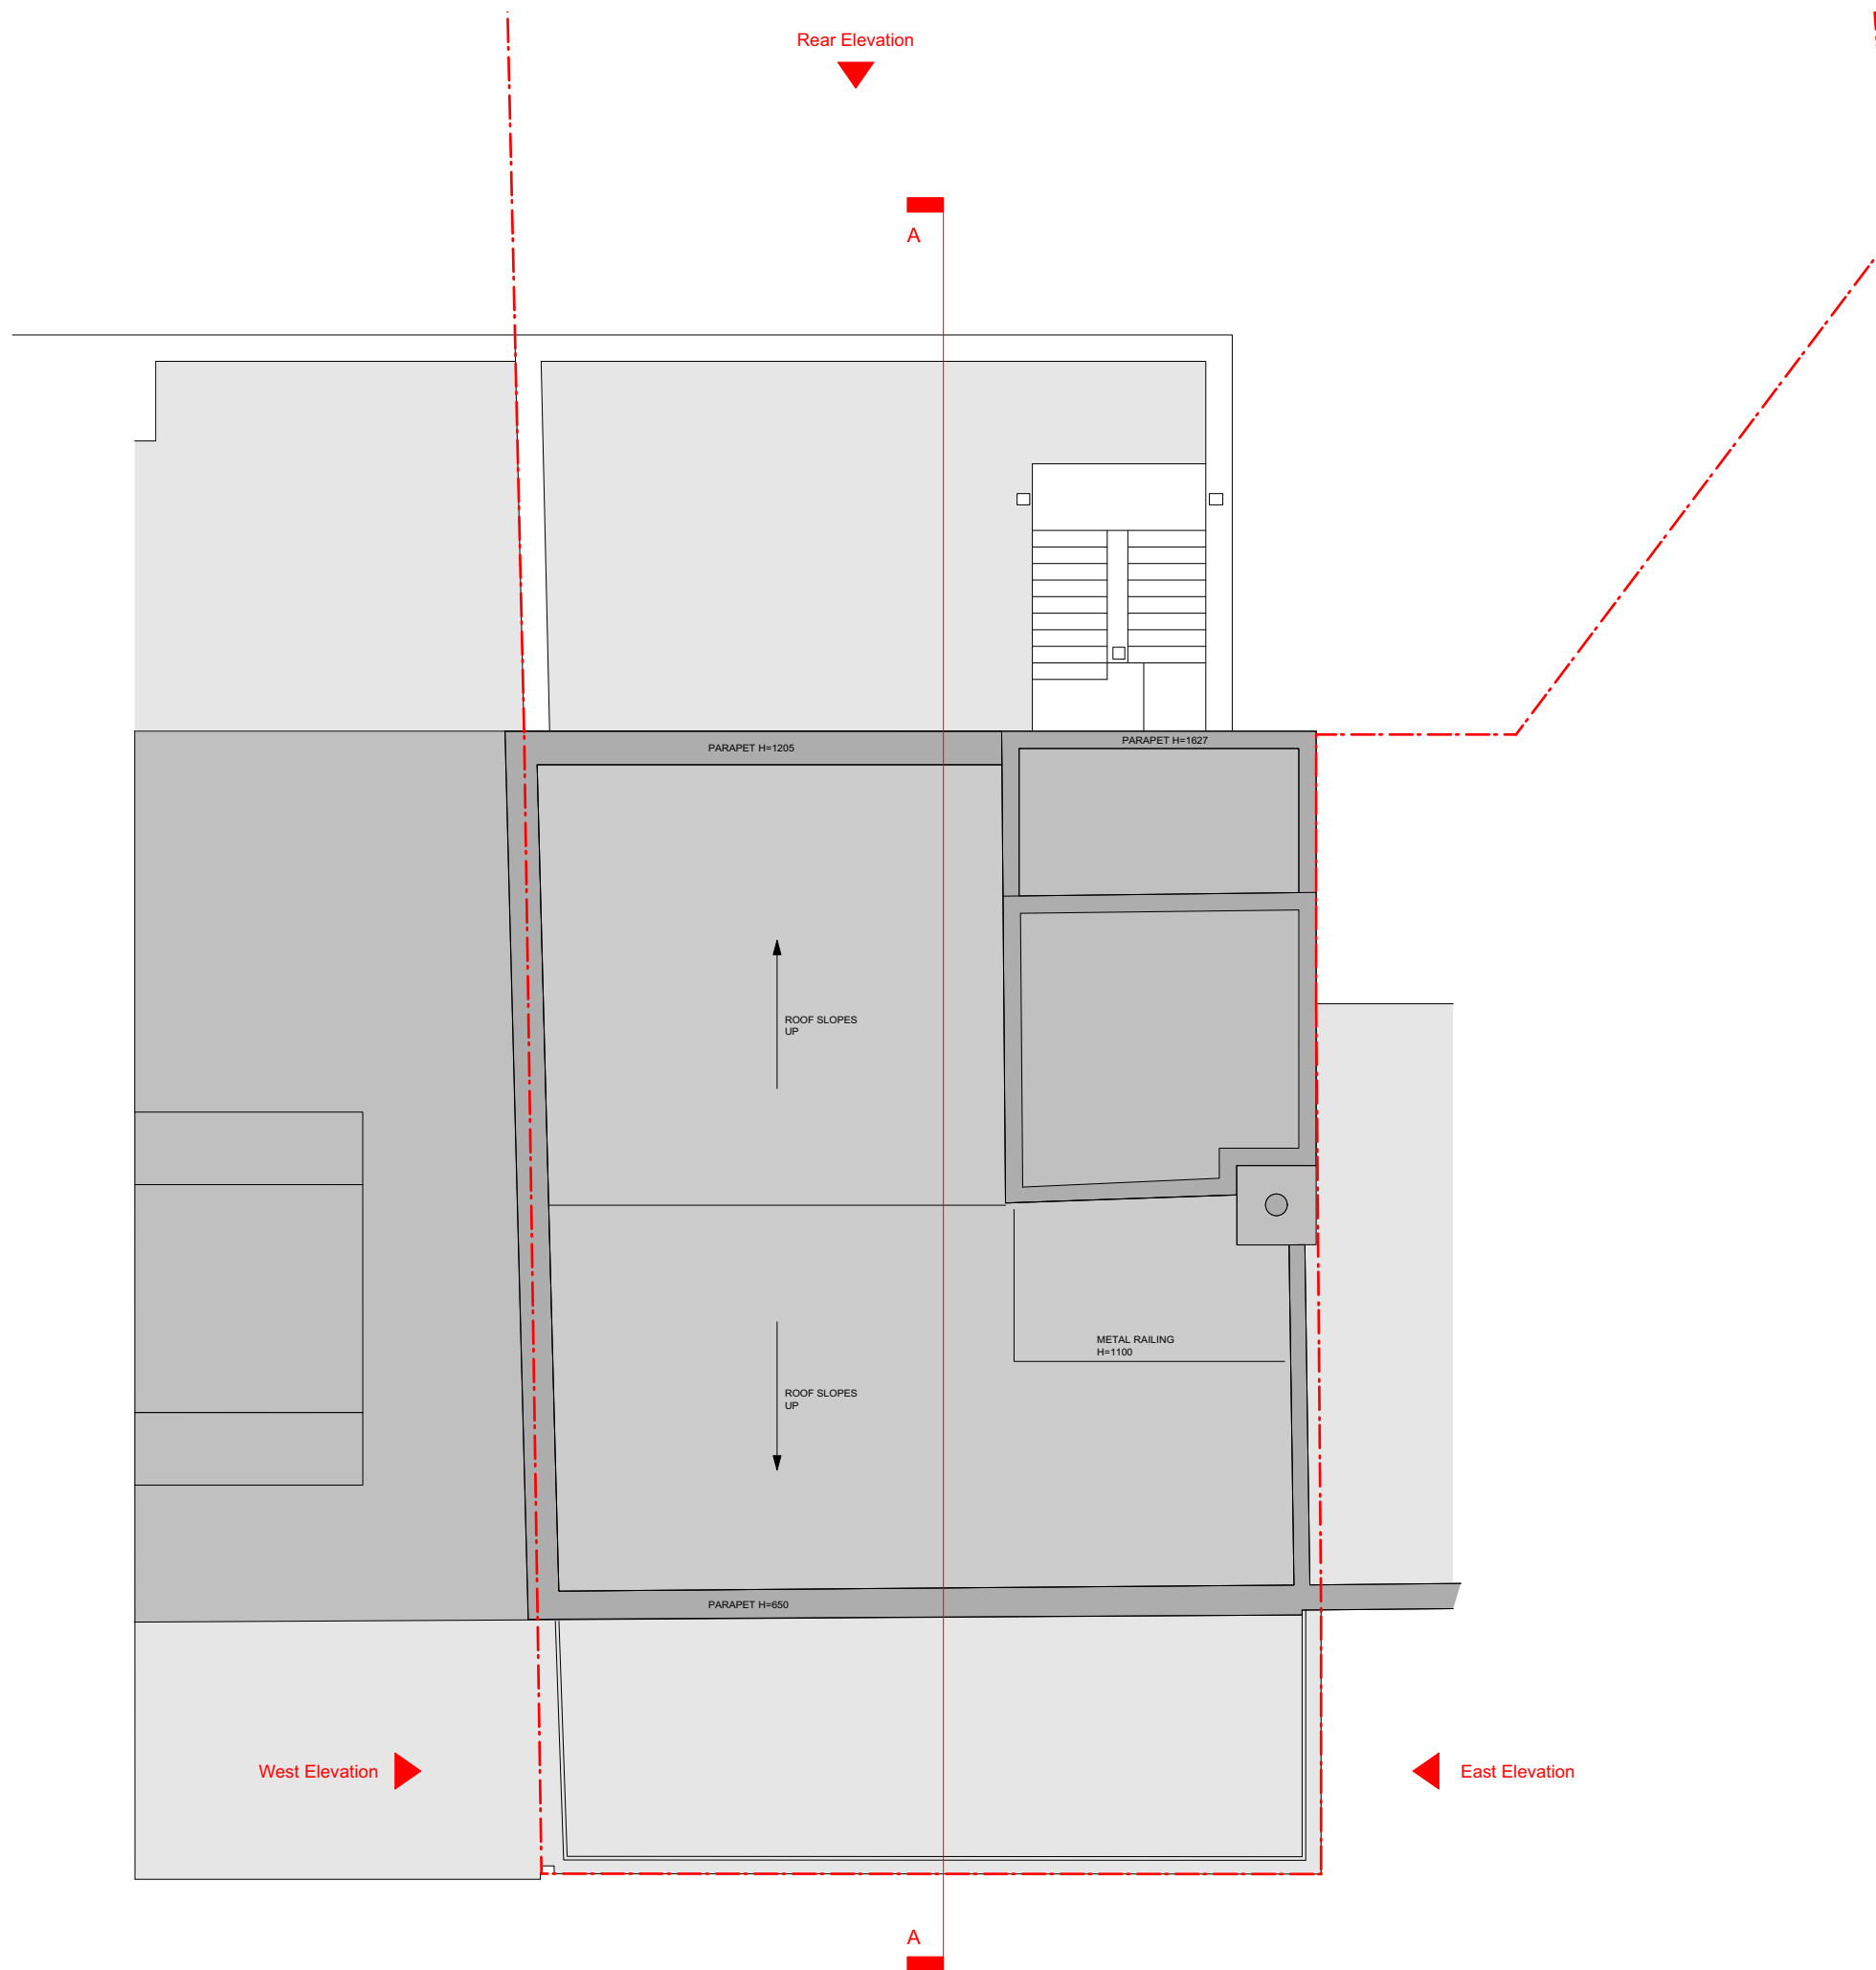


Issue/Revision 1 Date 1 Rev 1

Hayhurst & Co Architects 26 Fournier Street, London, E1 6QE +44 (0) 20 7247 4028 mail@hayhurstand.co.uk www.hayhurstand.co.uk	
Project:	Works to Rear
Address:	39-40 Eagle Street, London, WC1R 4TH
Subject:	Existing - First Floor Plan
Date:	07/09/2022
Scale:	1:100
Original size:	A3
Drawing no:	304 A013 00

PLANNING ISSUE

Check all dimensions on site. Do not scale off drawings without prior consultation. Any discrepancies to be reported to architects before execution of relevant works. This drawing has been produced for OR Media for the works at 39-40 Eagle Street, London, WC1R 4TH and for that application alone and is not intended for use by any other person or for any other purpose. Drawings remain copyright of Hayhurst and Co. and may not be reproduced without written consent or licence.

0m 2m 4m

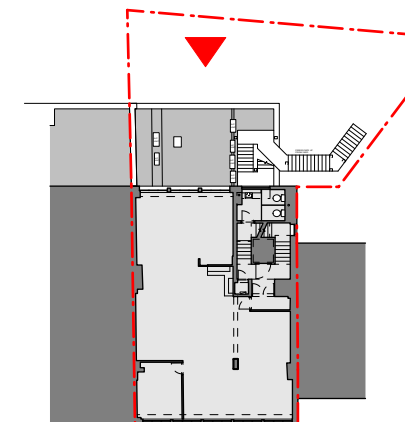

Issue/Revision 1 Date 1 Rev 1

Hayhurst & Co Architects
 26 Fournier Street, London, E1 6QE
 +44 (0) 20 7247 4028
 mail@hayhurstand.co.uk
 www.hayhurstand.co.uk

Project: **Works to Rear**

Address: **39-40 Eagle Street, London, WC1R 4TH**

Subject: **Existing - Rear Elevation**

Date: **07/09/2022**



Scale: **1:100**

Original size: **A3**

Drawing no: **304 A020 00**

PLANNING ISSUE

Check all dimensions on site. Do not scale off drawings without prior consultation. Any discrepancies to be reported to architects before execution of relevant works. This drawing has been produced for OR Media for the works at 39-40 Eagle Street, London, WC1R 4TH and for that application alone and is not intended for use by any other person or for any other purpose. Drawings remain copyright of Hayhurst and Co. and may not be reproduced without written consent or licence.

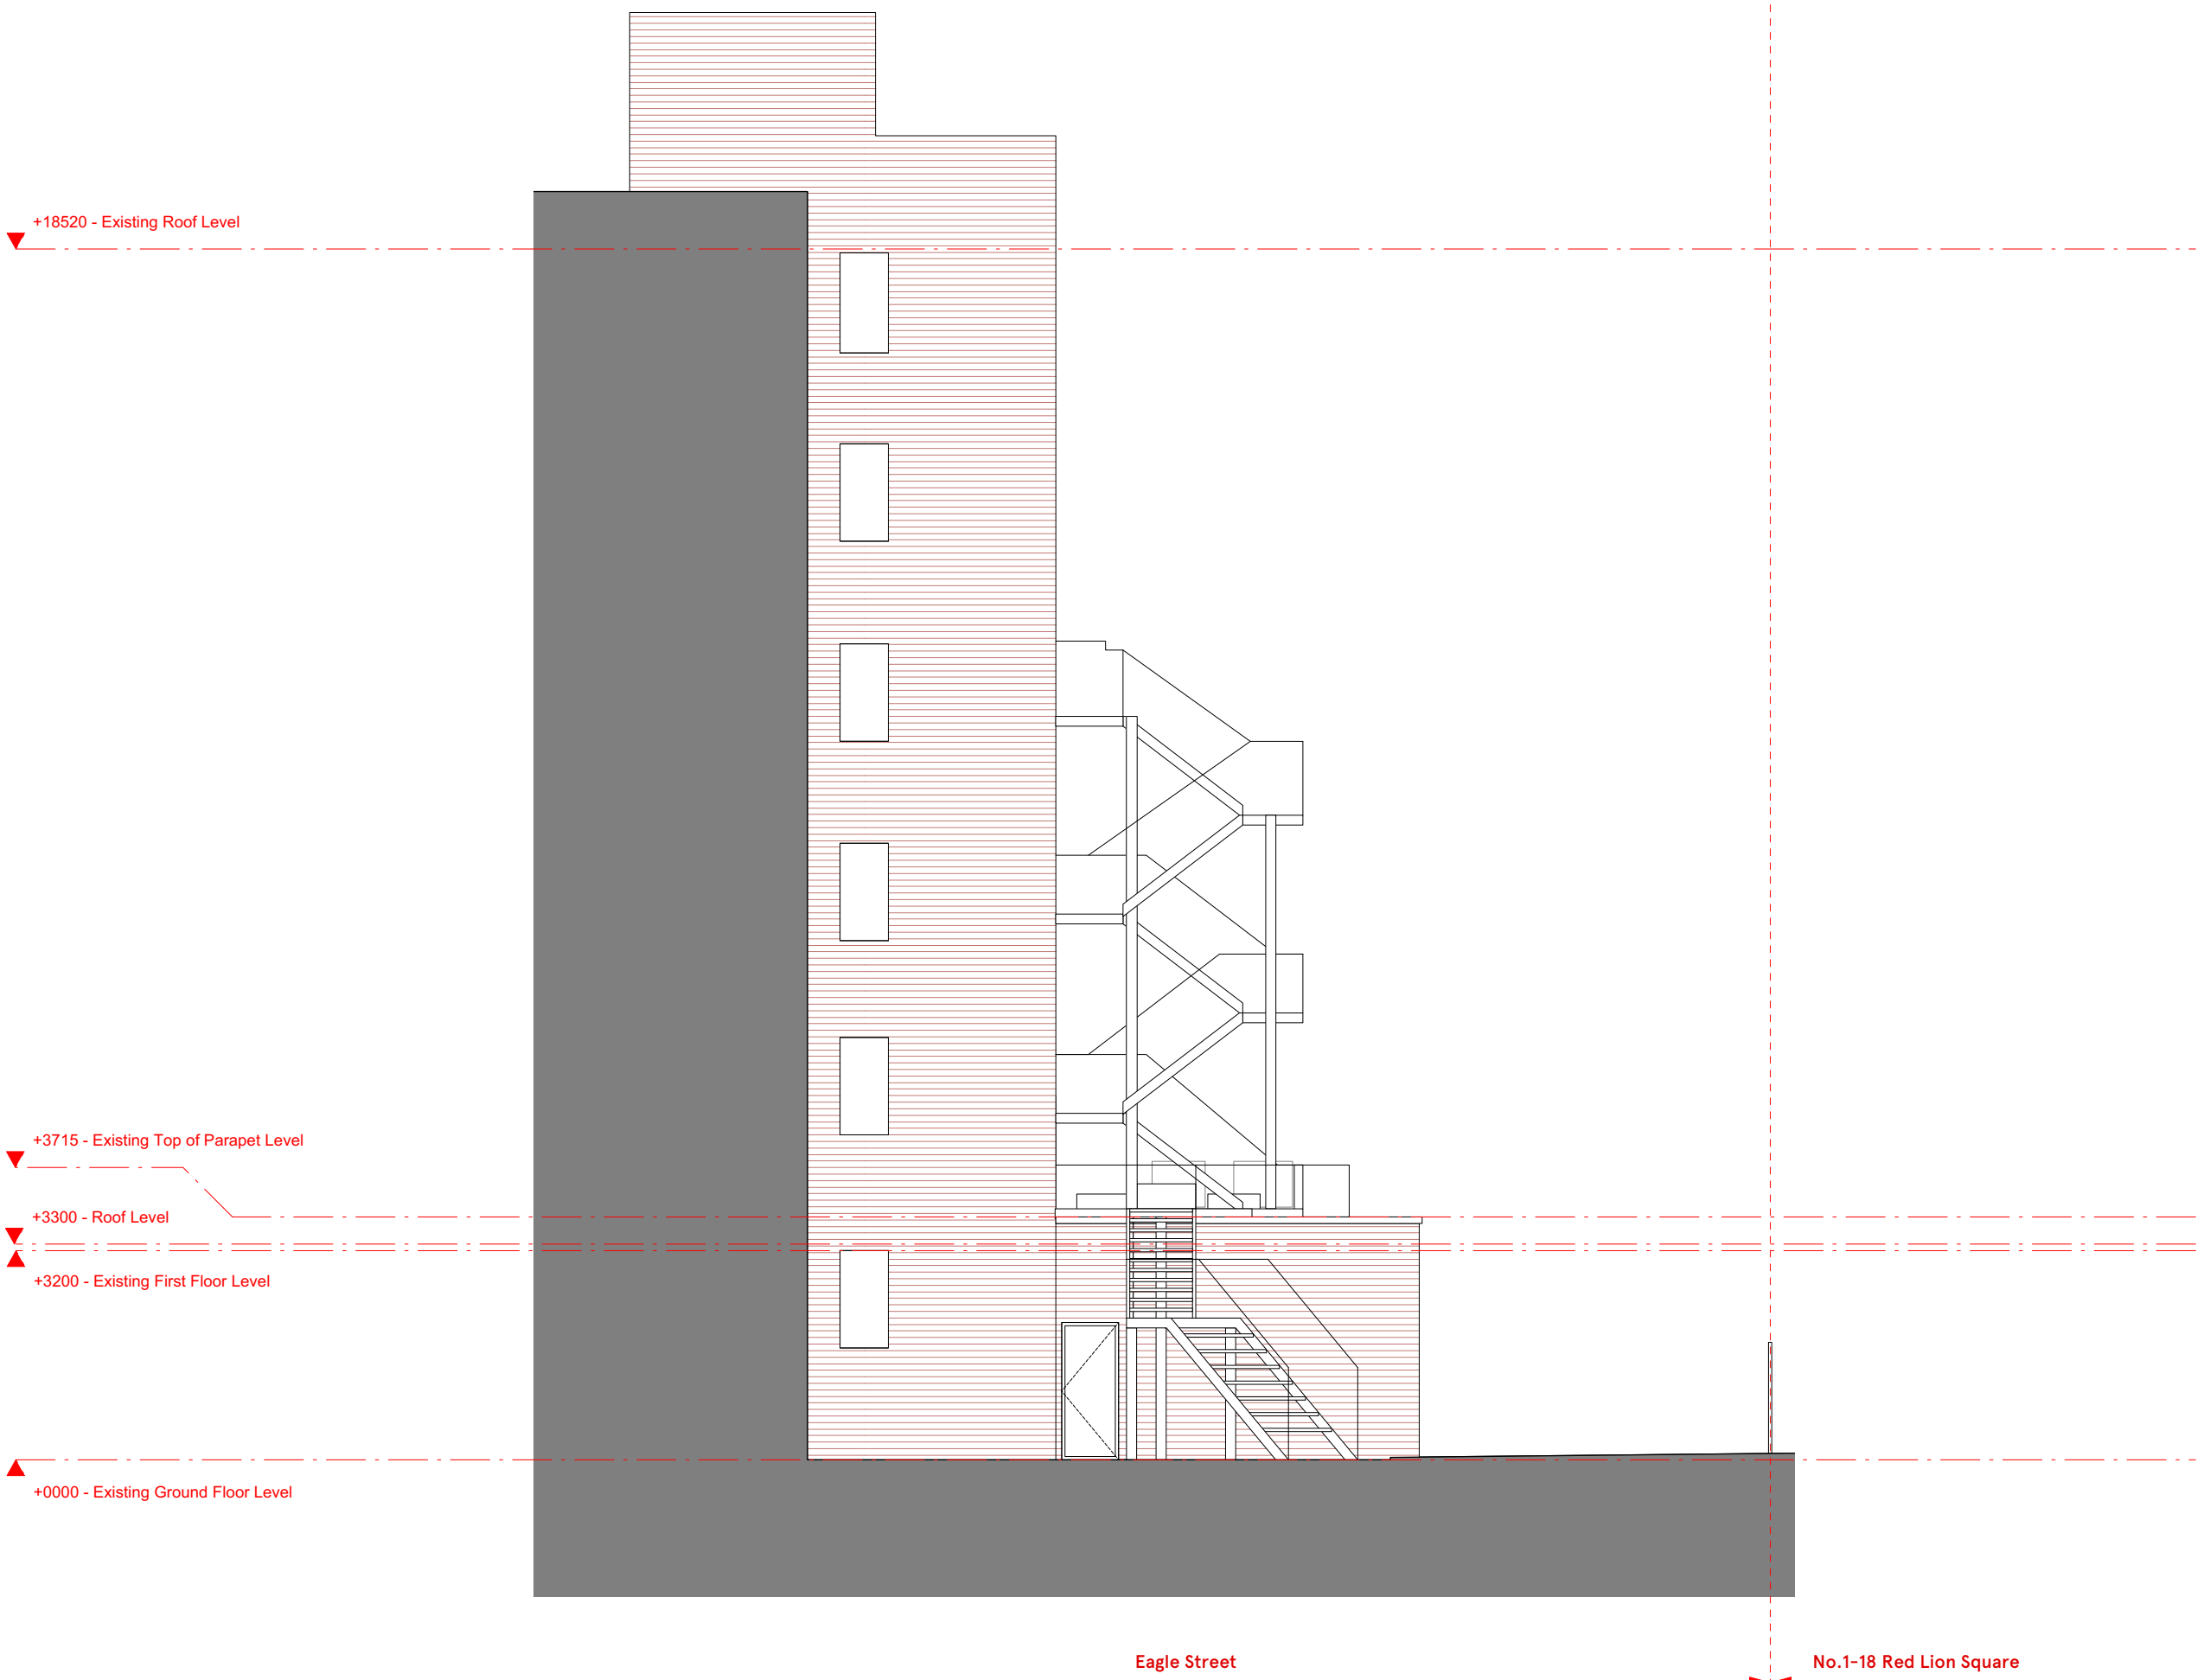
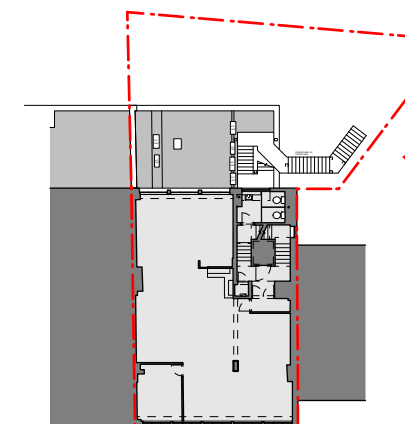


Issue/Revision 1	Date 1	Rev 1
Hayhurst & Co Architects 26 Fournier Street, London, E1 6QE +44 (0) 20 7247 4028 mail@hayhurstand.co.uk www.hayhurstand.co.uk		
Project:	Works to Rear	
Address:	39-40 Eagle Street, London, WC1R 4TH	
Subject:	Existing - East Elevation	
Date:	07/09/2022	
Scale:	1:200	
Original size:	A3	
Drawing no:	304 A021	00

PLANNING ISSUE

Check all dimensions on site. Do not scale off drawings without prior consultation. Any discrepancies to be reported to architects before execution of relevant works. This drawing has been produced for OR Media for the works at 39-40 Eagle Street, London, WC1R 4TH and for that application alone and is not intended for use by any other person or for any other purpose. Drawings remain copyright of Hayhurst and Co. and may not be reproduced without written consent or licence.

0m 5m 10m

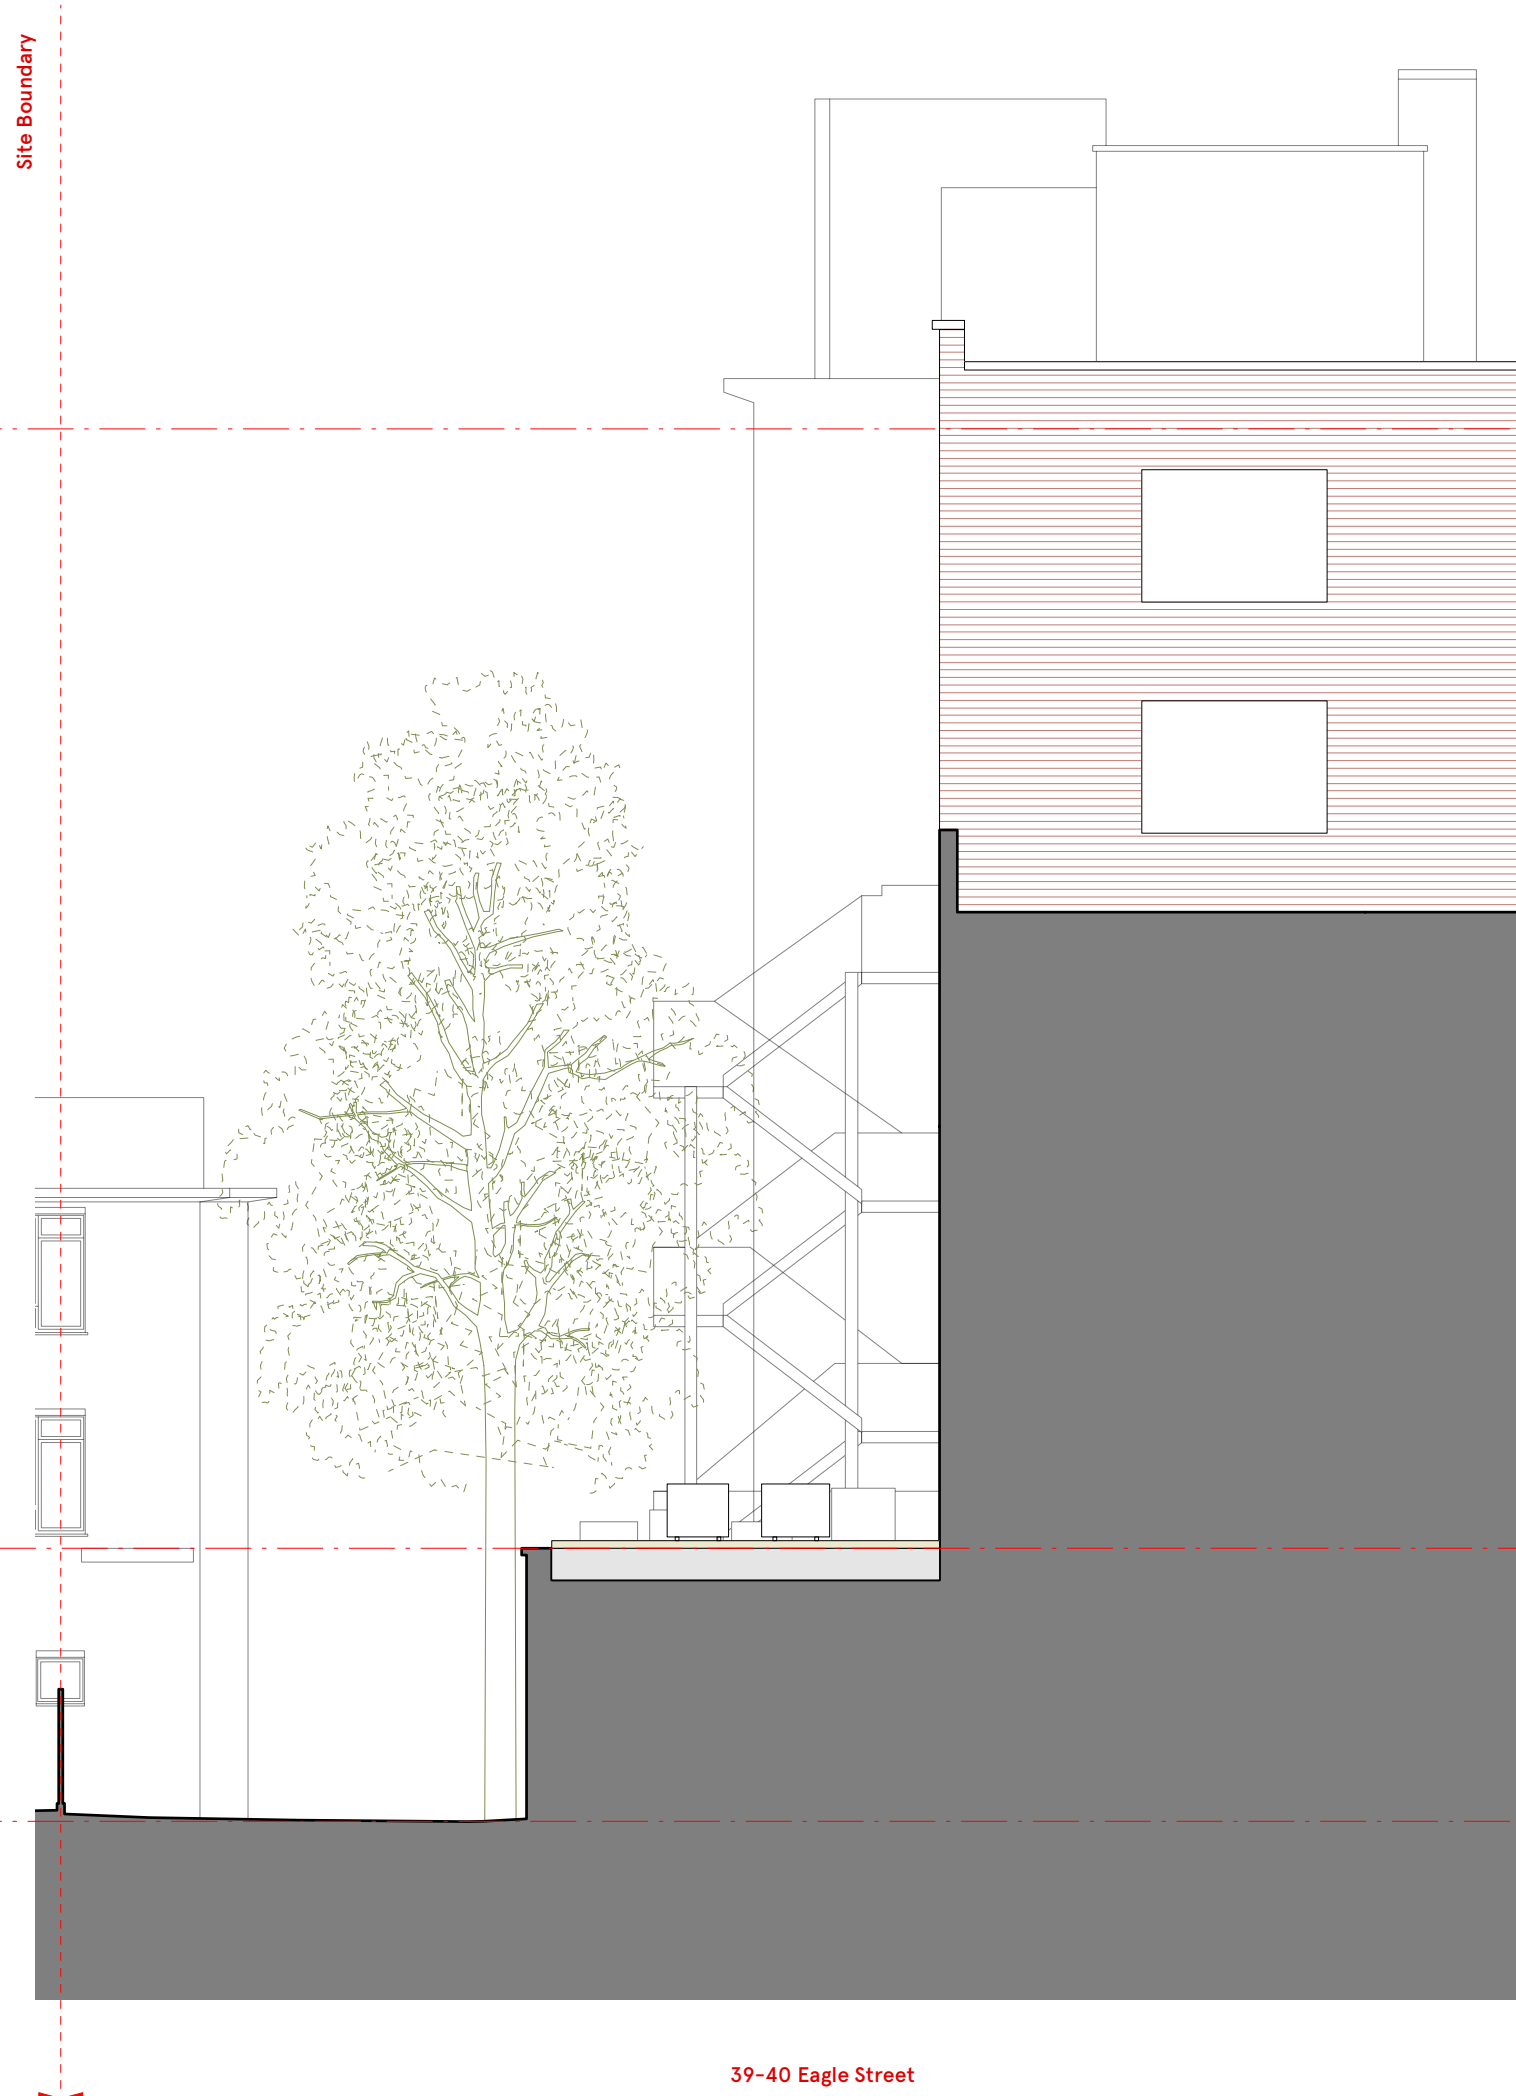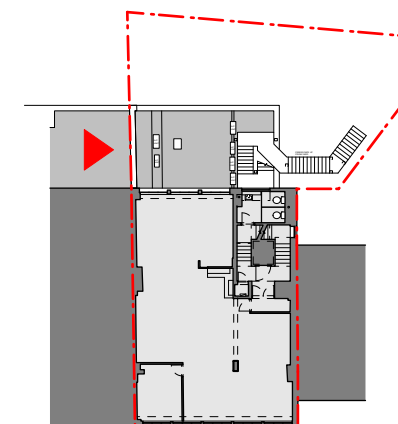+18520 - Existing Roof Level

+3715 - Existing Top of Parapet Level

+0100 - Existing Road Level

No.1-18 Red Lion Square

39-40 Eagle Street

Issue/Revision 1 Date 1 Rev 1

Hayhurst & Co Architects
26 Fournier Street, London, E1 6QE
+44 (0) 20 7247 4028
mail@hayhurstand.co.uk
www.hayhurstand.co.uk

Project: **Works to Rear**

Address: **39-40 Eagle Street, London, WC1R 4TH**


Subject: **Existing - West Elevation**

Date: **07/09/2022**

Scale: **1:200**



Original size: **A3**

Drawing no: **305 A022 00**

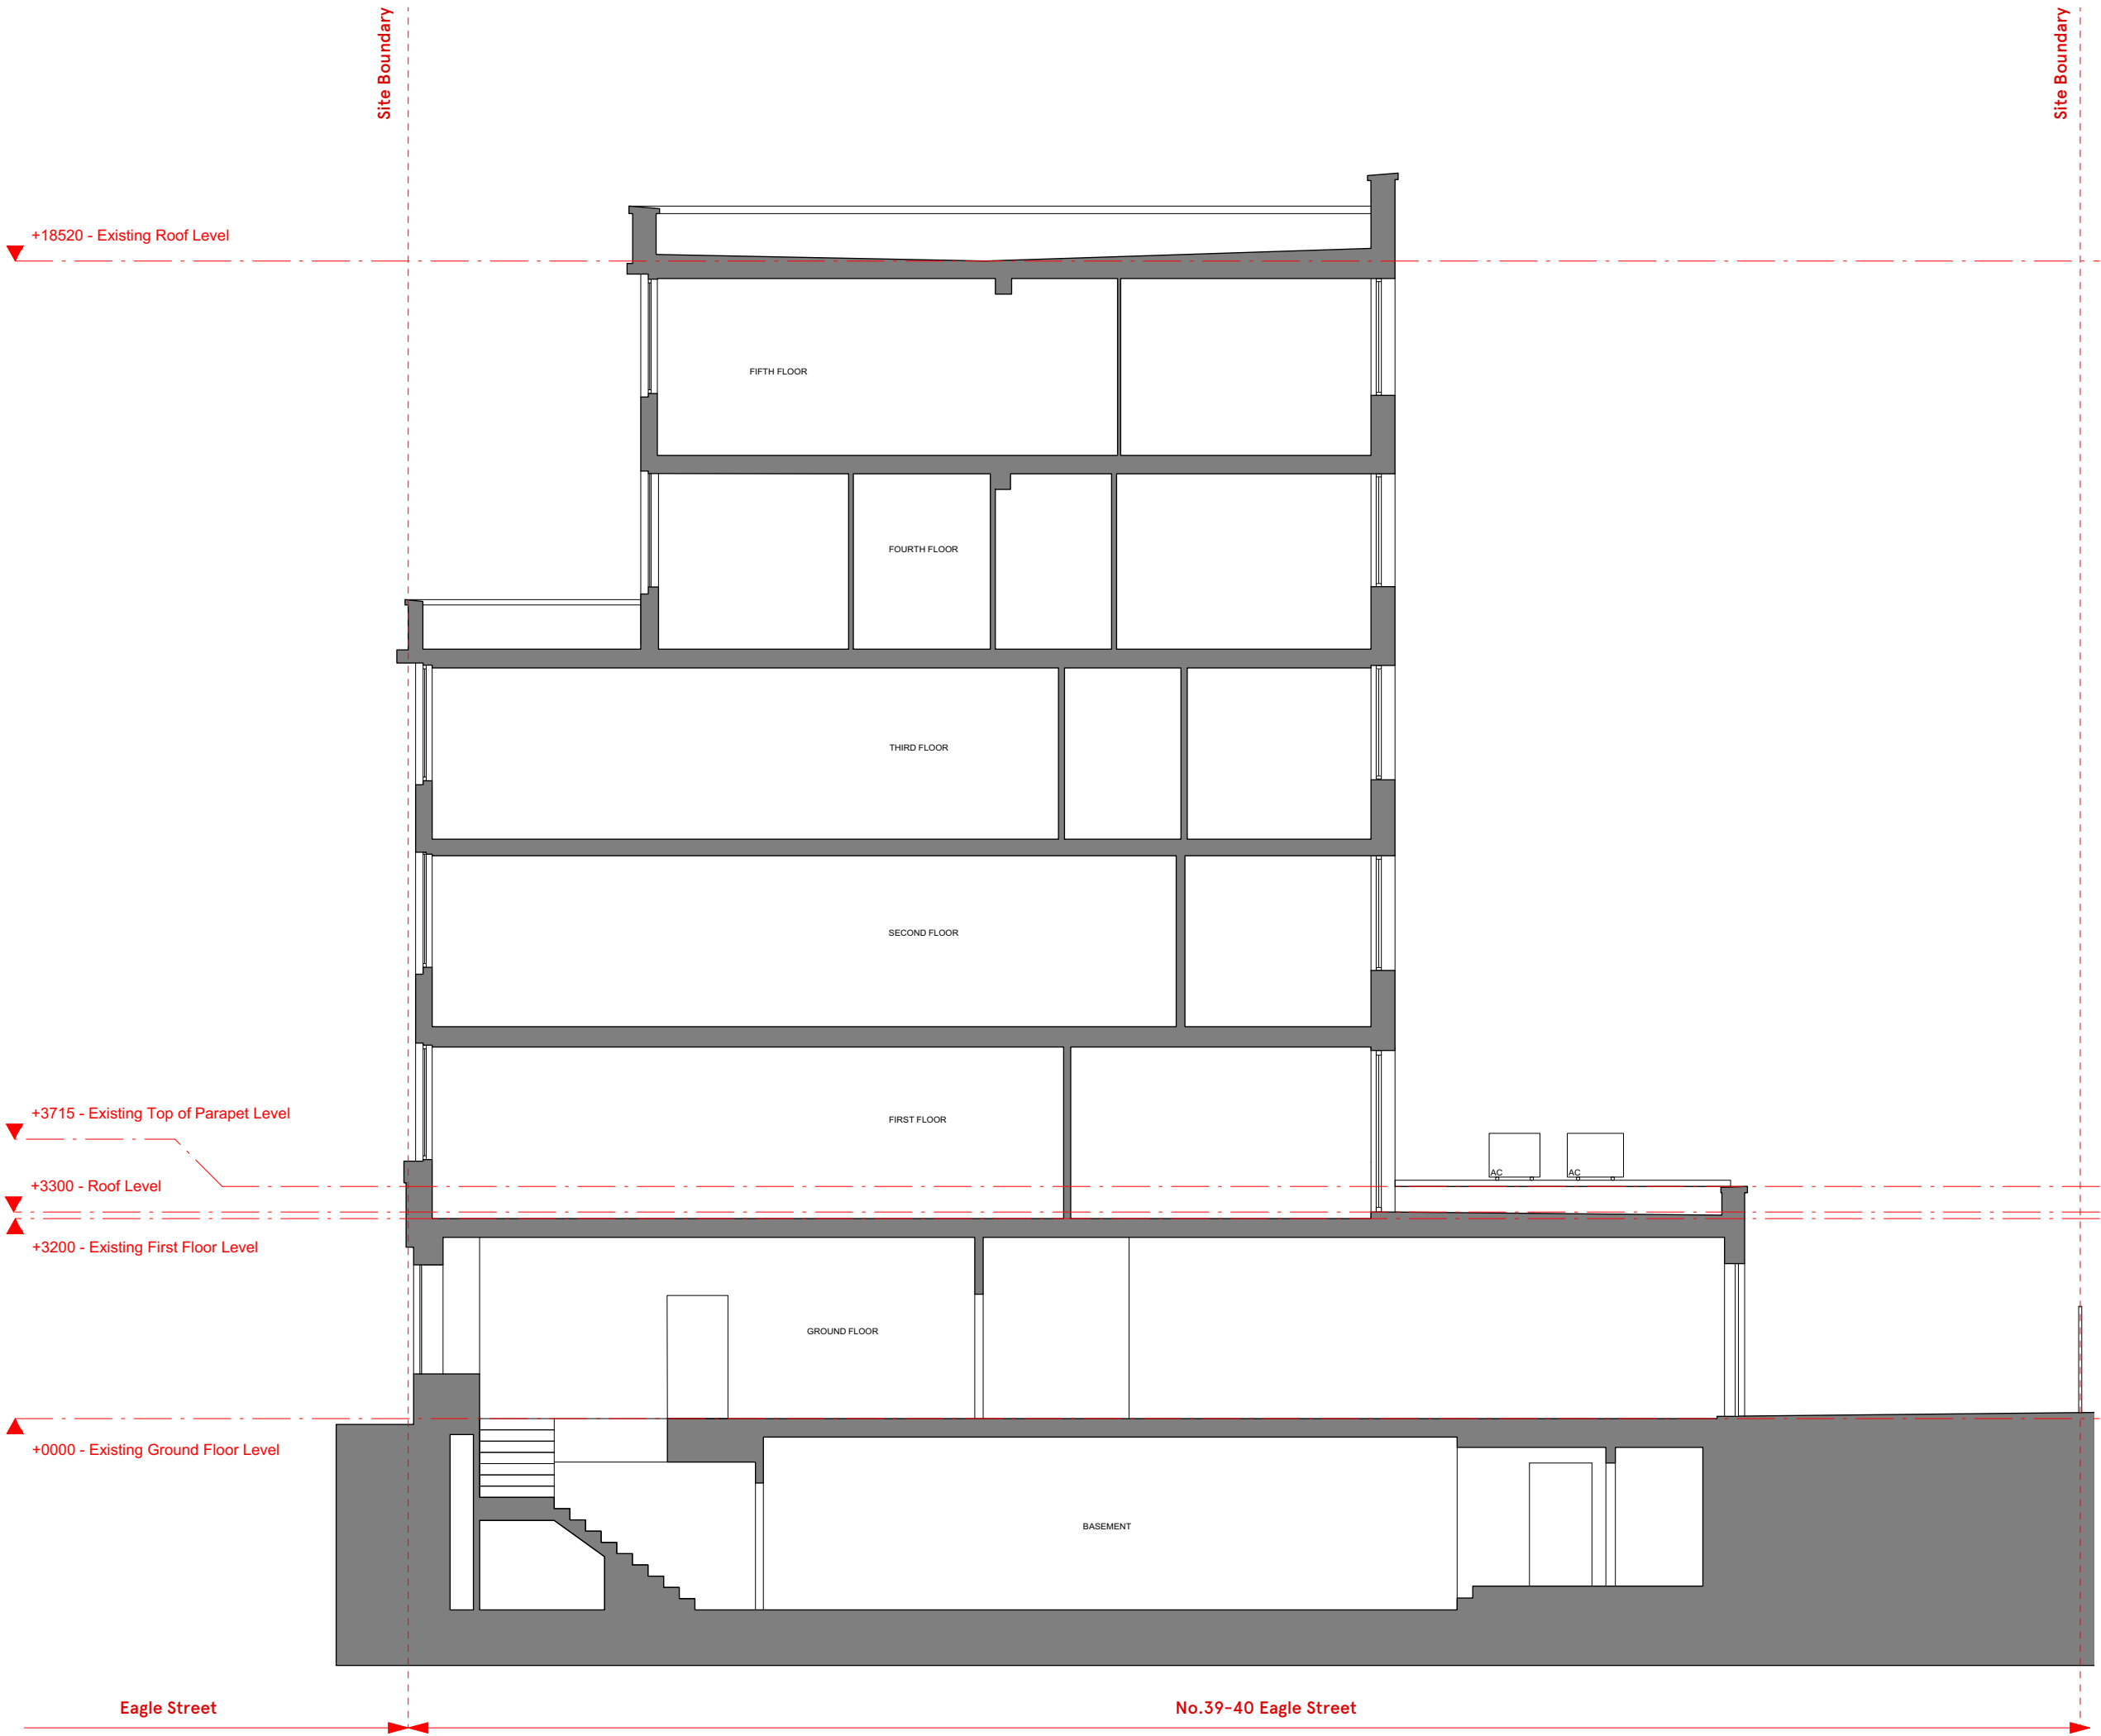

PLANNING ISSUE

Check all dimensions on site. Do not scale off drawings without prior consultation. Any discrepancies to be reported to architects before execution of relevant works. This drawing has been produced for OR Media for the works at 39-40 Eagle Street, London, WC1R 4TH and for that application alone and is not intended for use by any other person or for any other purpose. Drawings remain copyright of Hayhurst and Co. and may not be reproduced without written consent or licence.

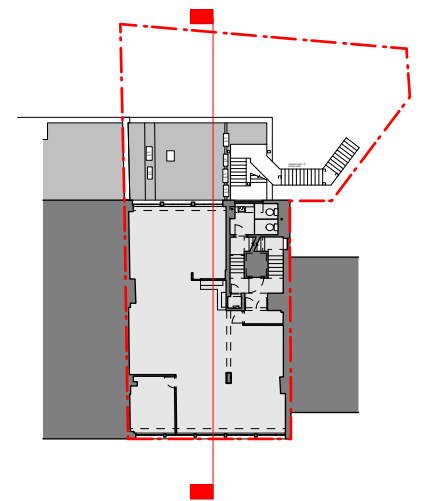 

Issue/Revision 1	Date 1	Rev 1
Hayhurst & Co Architects 26 Fournier Street, London, E1 6QE +44 (0) 20 7247 4028 mail@hayhurstand.co.uk www.hayhurstand.co.uk		
Project:	Works to Rear	
Address:	39-40 Eagle Street, London, WC1R 4TH	
Subject:	Existing - Section A	
Date:	07/09/2022	
Scale:	1:100	
Original size:	A3	
Drawing no:	304 A030 00	