
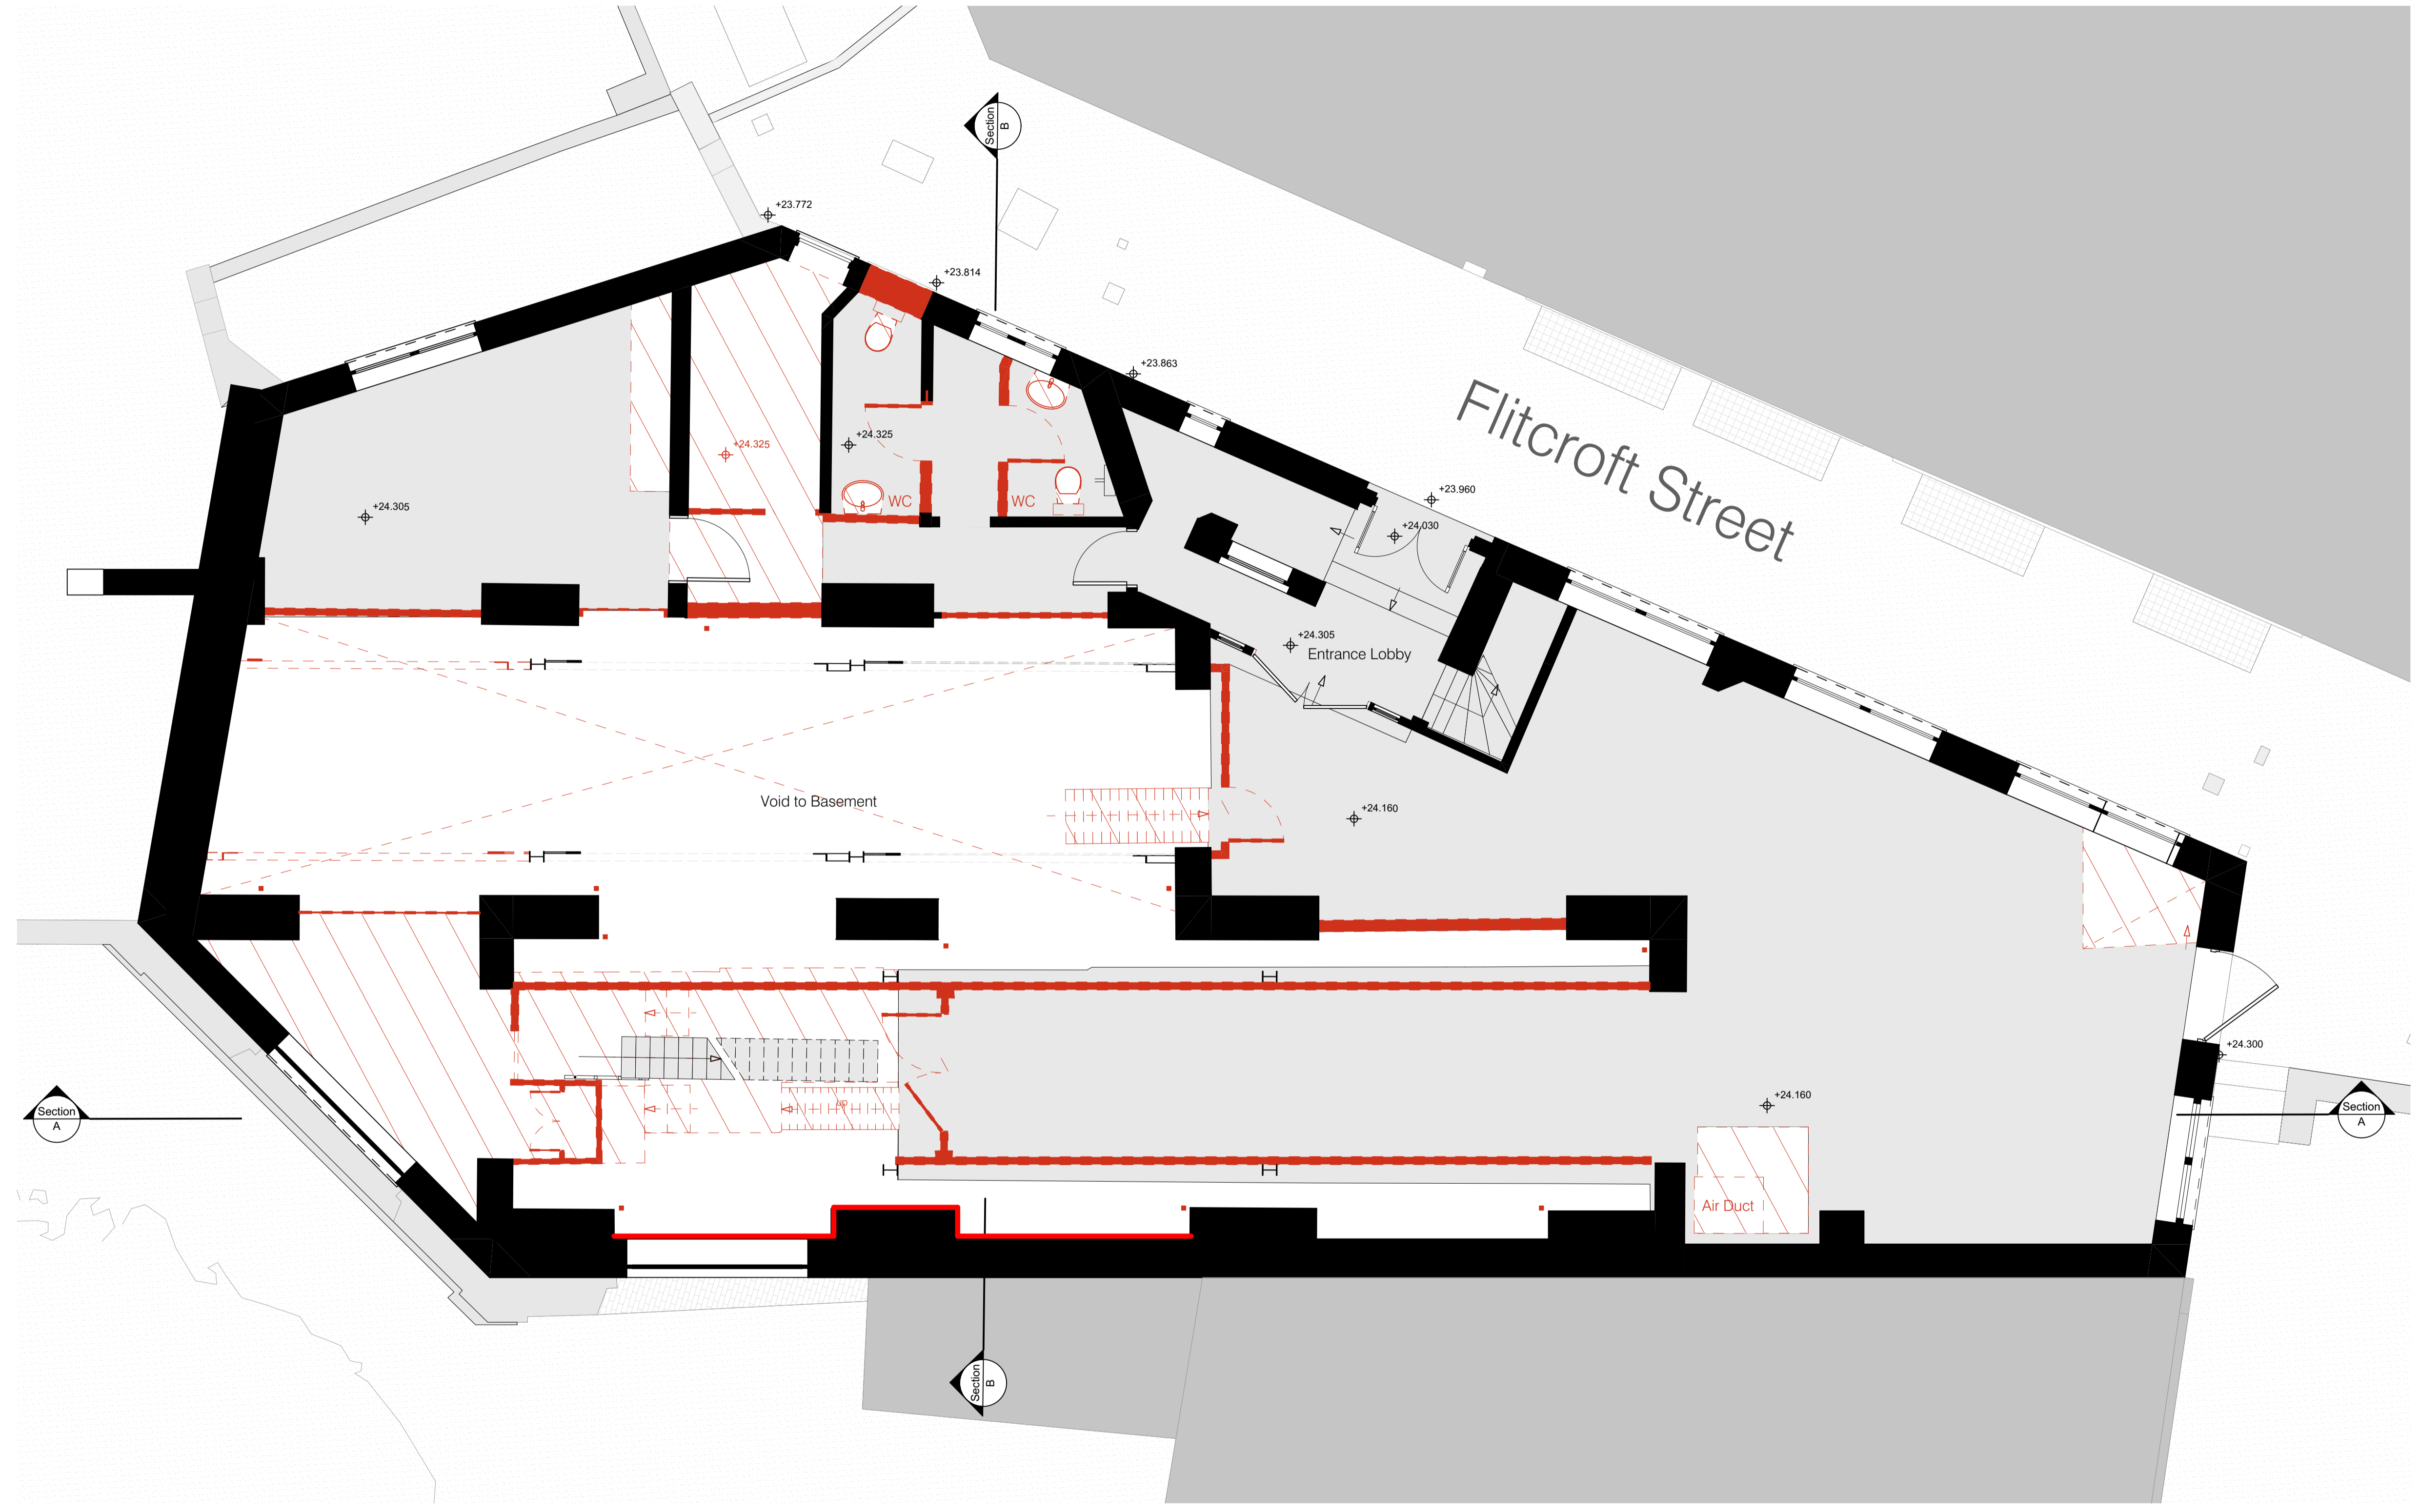


NOTES

1. This drawing remains the copyright of Chapman Architects. Do not copy, transfer or re-assign this drawing in digital or hardcopy format to a third party without written consent of Chapman Architects.
2. Do not scale from drawings. Only use stated dimensions. Check all dimensions on site and please report any discrepancies to architect.
3. Drawings to be read in conjunction with other consultant's drawings and specifications.

KEY

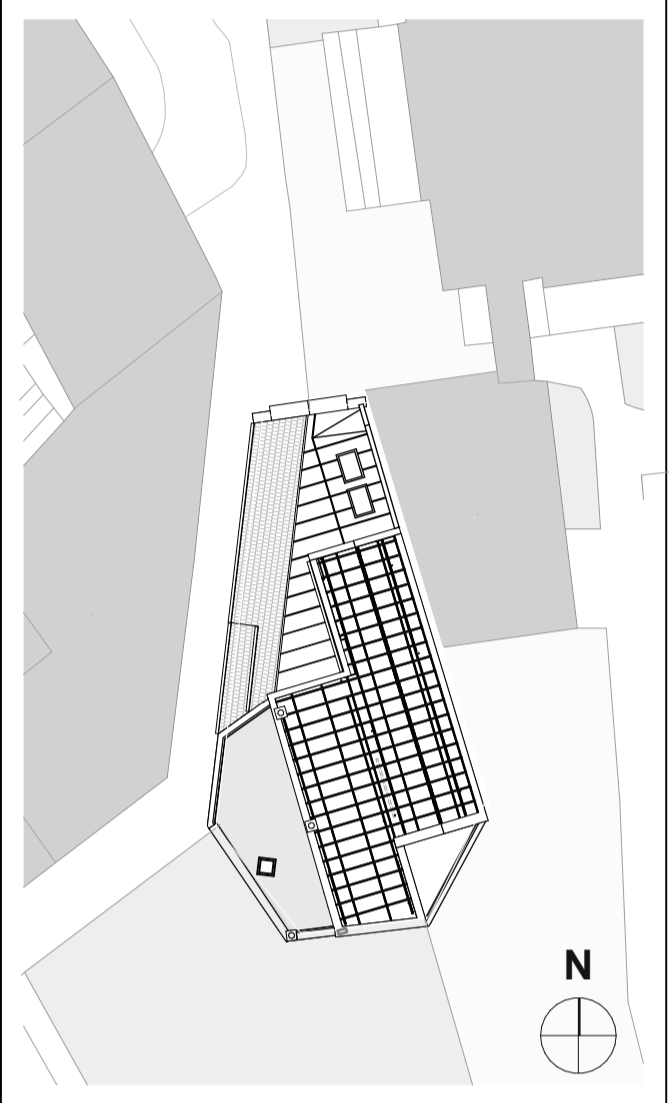


P03	Planning Issue	LD	05.08.22
P02	Stair in the East Gallery retained	LD	05.07.19
P01	Planning Issue	LD	05.04.19
rev	description	drawn	checked date

**FLITCROFT STREET
1 - 5 FLITCROFT STREET, LONDON**

Demolition Ground Floor Plan

project ref	scale(s)	original paper size				
1707	1:50	A1				
name :						
project	originator	volume	level	type	role	number
FLITC	CA	00	00	DR	A	2001
status : suitability description :						
S2 SUITABLE FOR INFORMATION						
revision : revision description :						
P03 PRELIMINARY						

CHAPMAN ARCHITECTS
T: 020 7631 5320 E: mail@chapmanarchitects.co.uk

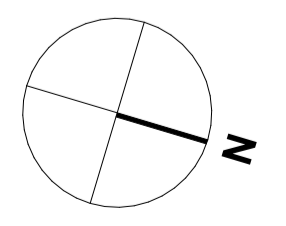

Existing Ground Floor Plan with Demolition
1:50 at A1

