
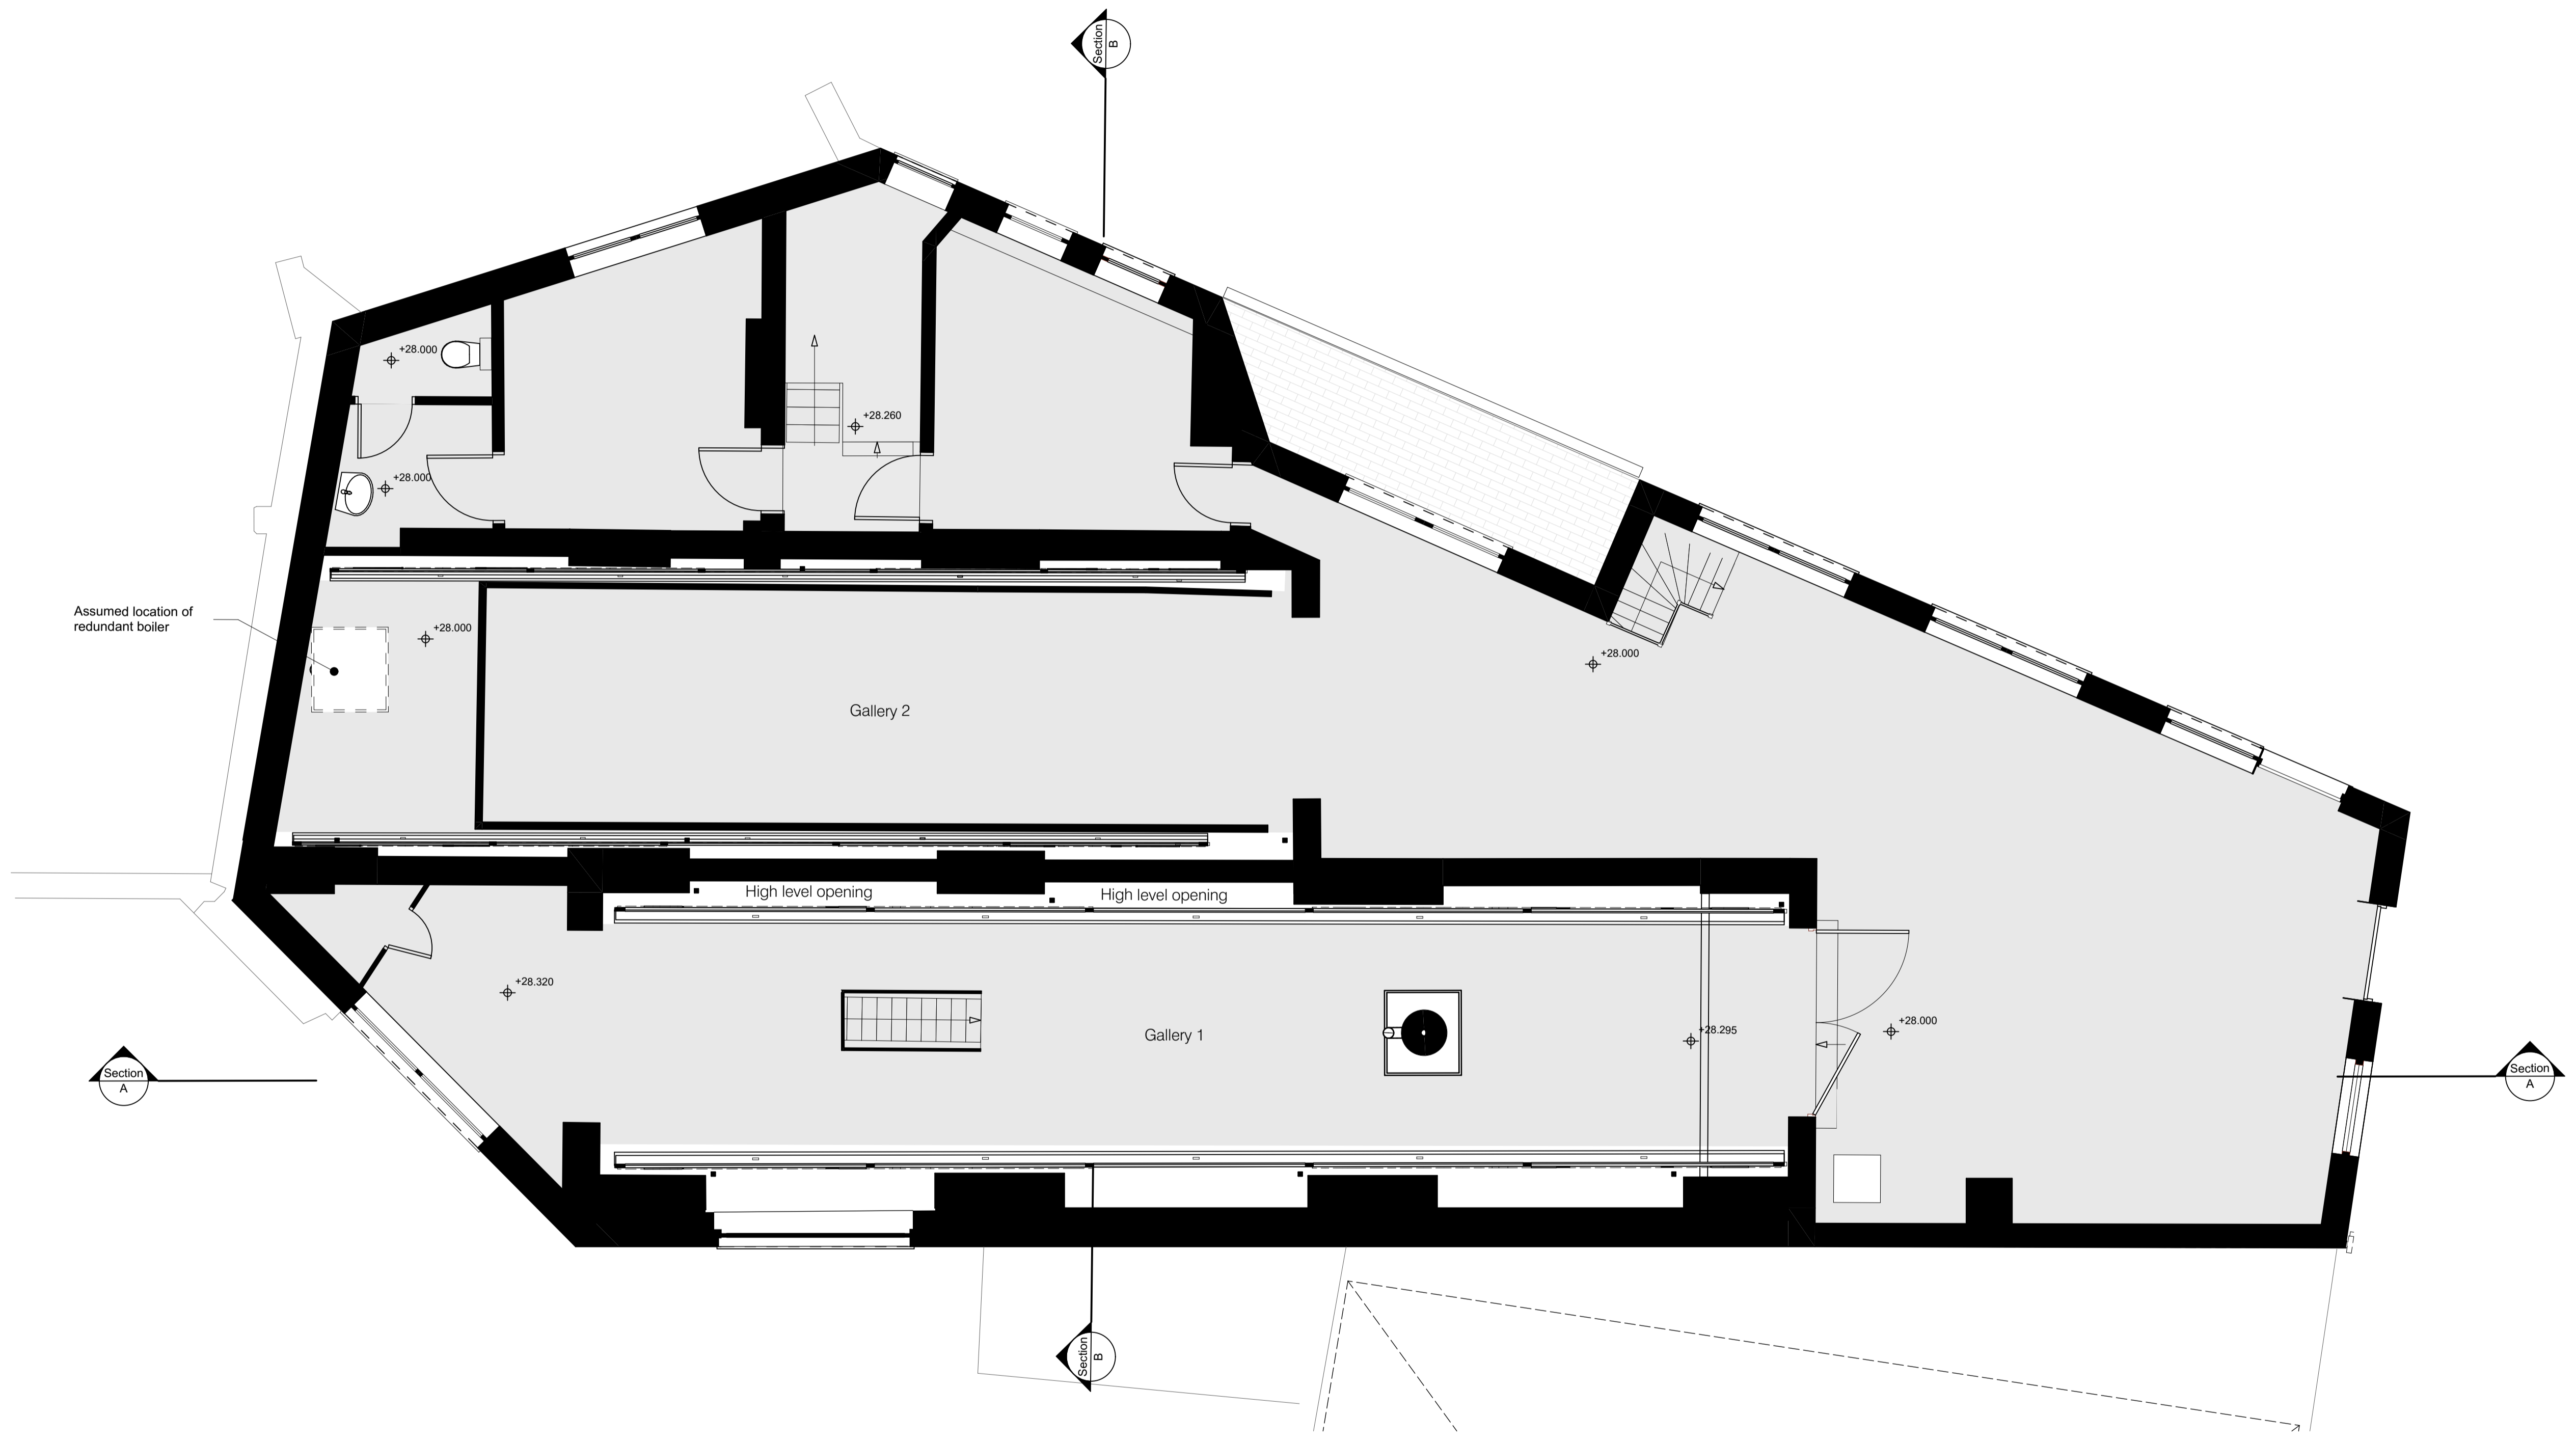


**NOTES**

1. This drawing remains the copyright of Chapman Architects. Do not copy, transfer or re-assign this drawing in digital or hardcopy format to a third party without written consent of Chapman Architects.
2. Do not scale from drawings. Only use stated dimensions. Check all dimensions on site and please report any discrepancies to architect.
3. Drawings to be read in conjunction with other consultant's drawings and specifications.

**KEY**

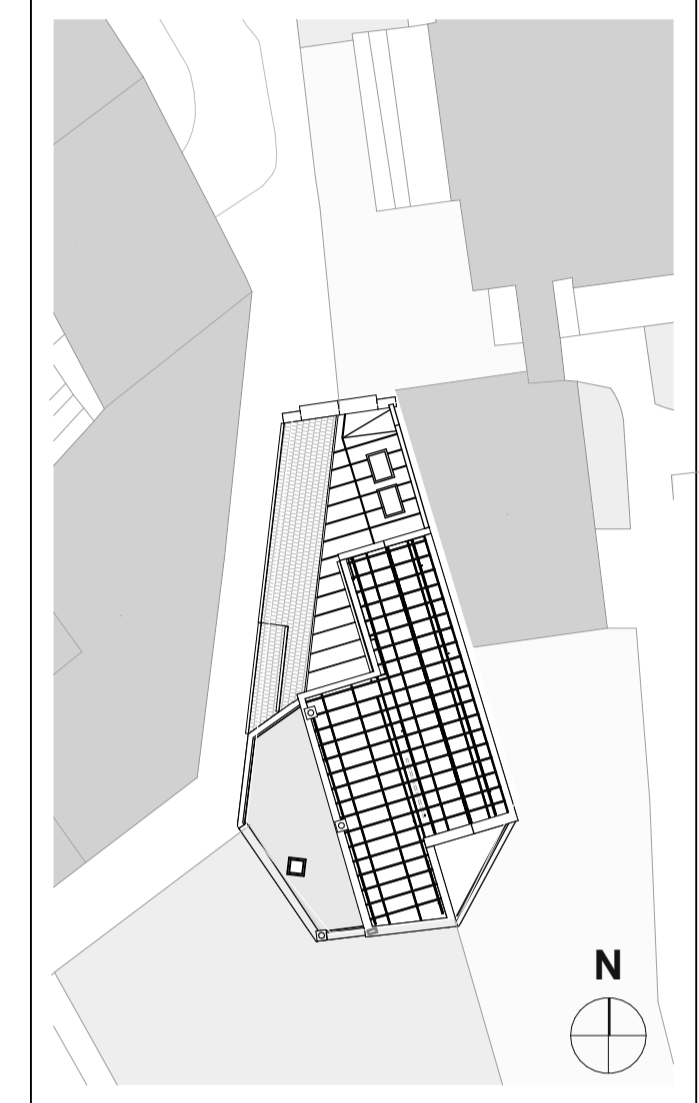


P02	Planning Issue	LD	05.08.22
P01	Planning Issue	LD HB	05.04.19
rev	description	drawn checked	date

**FLITCROFT STREET  
1 - 5 FLITCROFT STREET, LONDON**

**Existing First Floor Plan**

project ref	scale(s)	original paper size
1707	1:50	A1
name :		
project	originator	volume level type role number
FLITC	CA	00 - 01 - DR - A - 2000
status : suitability description :		
S2	SUITABLE FOR INFORMATION	
revision : revision description :		
P02	PRELIMINARY	

**CHAPMAN ARCHITECTS**  
T: 020 7631 5320 E: mail@chapmanarchitects.co.uk

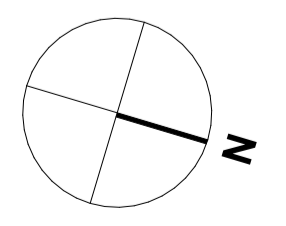

Existing First Floor Plan  
1:50 at A1

