
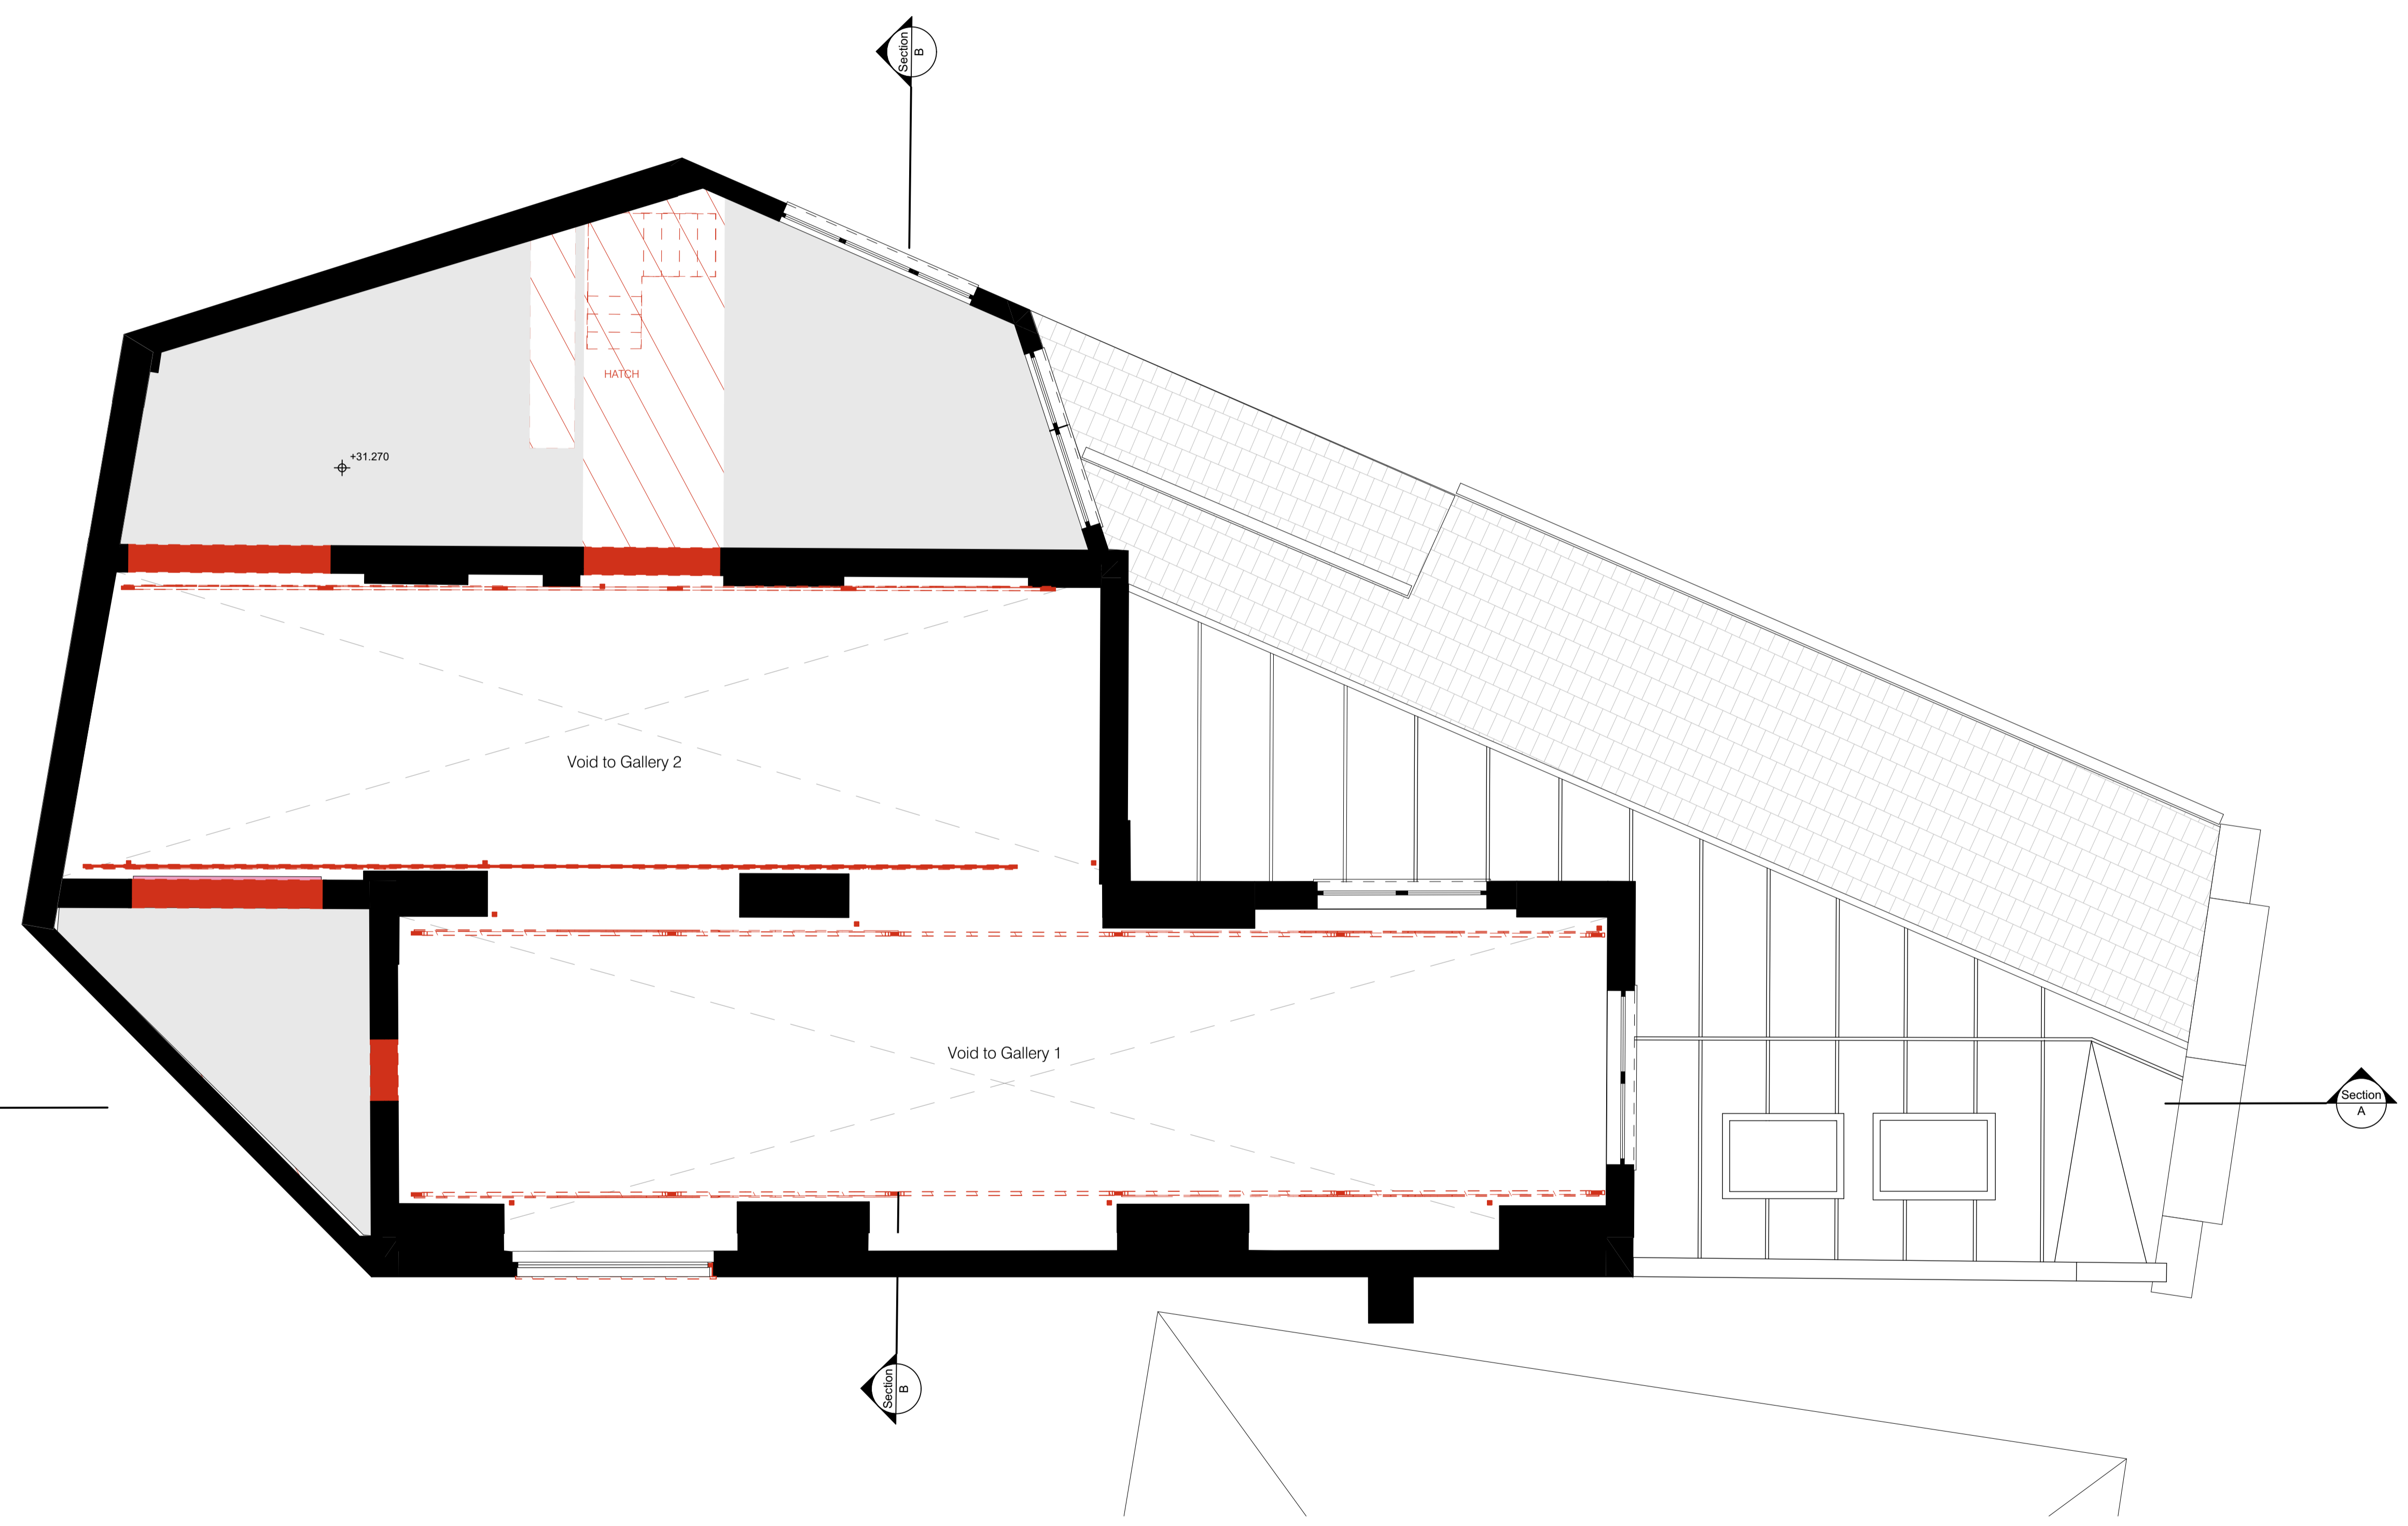


NOTES

1. This drawing remains the copyright of Chapman Architects. Do not copy, transfer or re-assign this drawing in digital or hardcopy format to a third party without written consent of Chapman Architects.
2. Do not scale from drawings. Only use stated dimensions. Check all dimensions on site and please report any discrepancies to architect.
3. Drawings to be read in conjunction with other consultant's drawings and specifications.

KEY

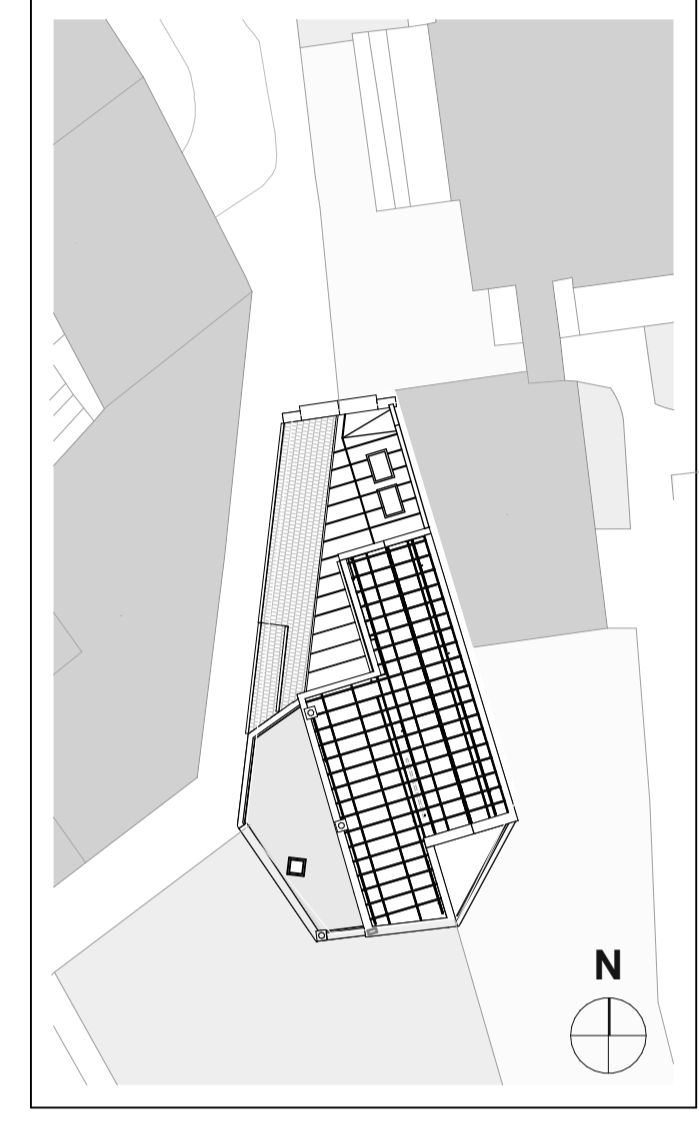


P02	Planning Issue	LD	05.08.22
P01	Planning Issue	LD HB	05.04.19
rev	description	drawn checked	date

FLITCROFT STREET
1 - 5 FLITCROFT STREET, LONDON

Demolition Second Floor Plan

project ref	scale(s)	original paper size
1707	1:50	A1
name :		
project	originator	volume level type role number
FLITC	CA	00 - 02 - DR - A - 2001
status : suitability description :		
S2	SUITABLE FOR INFORMATION	
revision : revision description :		
P02	PRELIMINARY	

CHAPMAN ARCHITECTS
 T: 020 7631 5320 E: mail@chapmanarchitects.co.uk

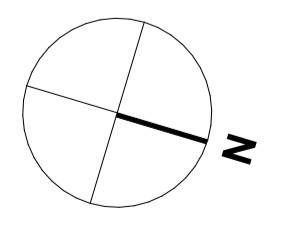

Existing Second Floor Plan with Demolition
 1:50 at A1

